


SCHEDULE OF EXTERNAL FINISHES




External wall finish to match the existing rendered and painted colour scheme




Aluminium white powder coated windows and doors

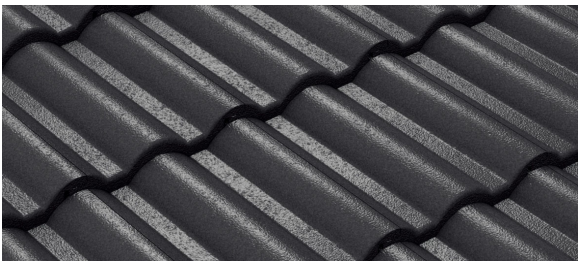

Dark tiled roof to match the existing

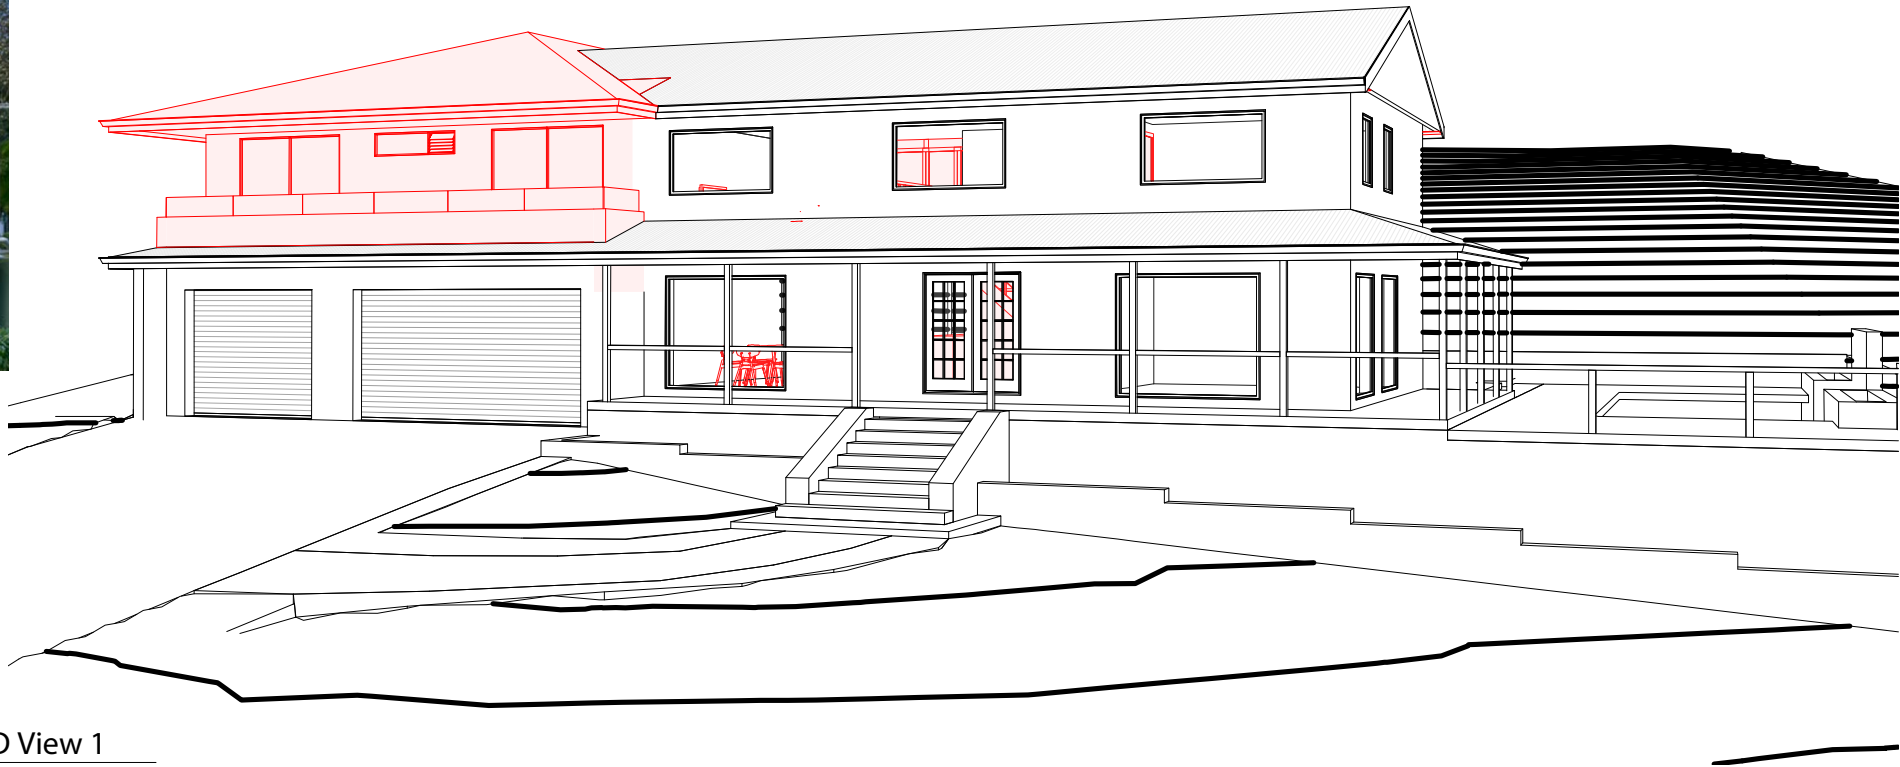

1 3D View 1

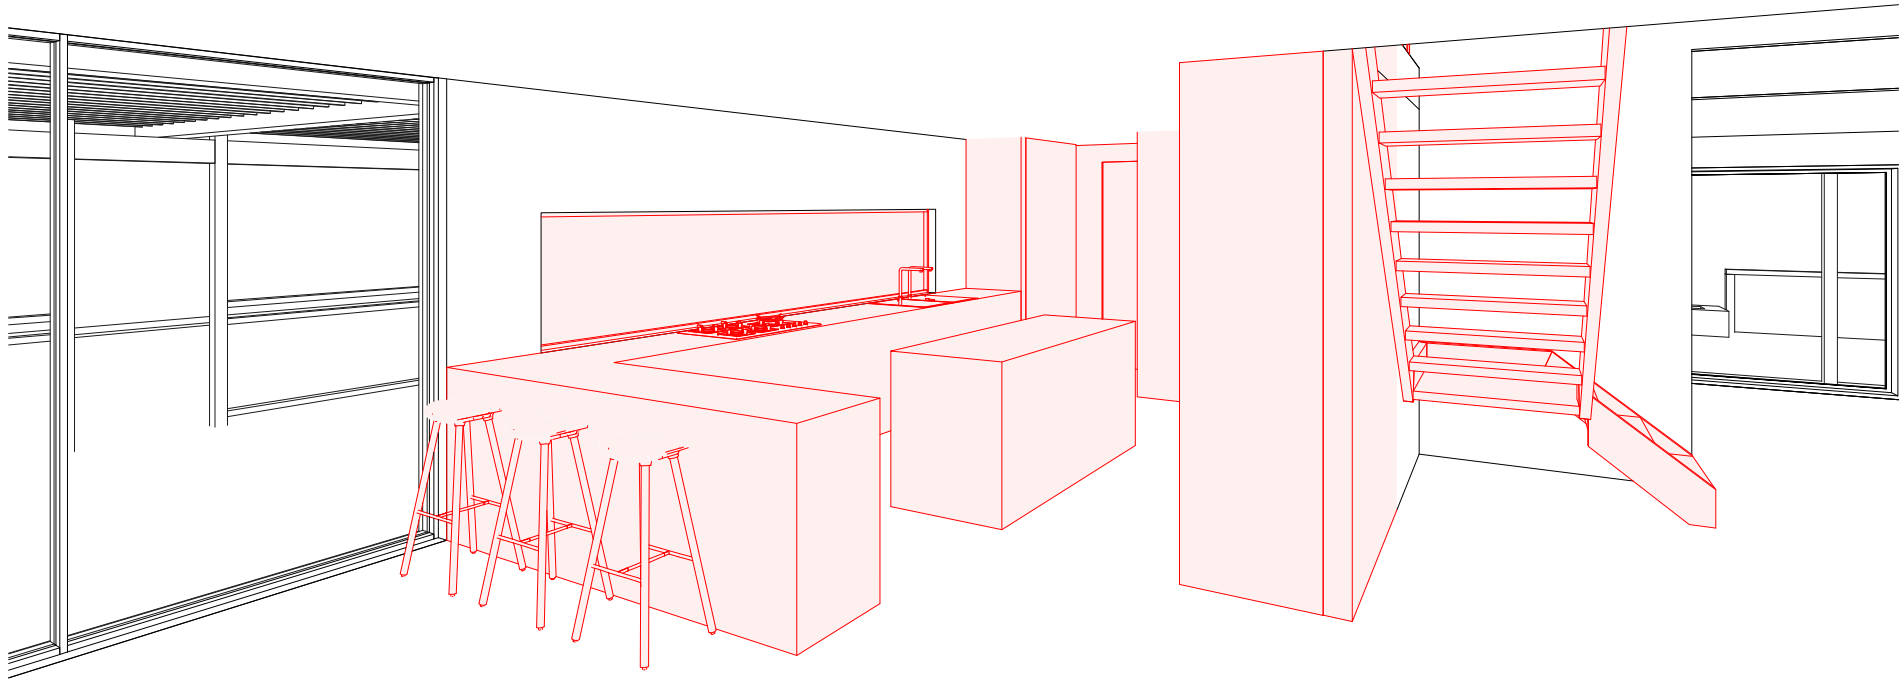

2 3D View 2

