

78 CHISHOLM AVE, AVALON BEACH

STORMWATER MANAGEMENT PLAN

DRAWING INDEX:

DR-000 LEGEND

DR-001 PIPE LAYOUT - LOWER GROUND FLOOR

DR-002 PIPE LAYOUT - GROUND FLOOR


DR-003 ROOF LAYOUT

DR-004 DETAILS

LEGEND:




DOWNPIPE

 

STORMWATER PIPE



DRAINAGE PIT

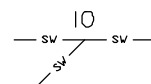

INSPECTION OPENING

NOTES:

1. ALL DIMENSIONS TO BE CONFIRMED ON SITE PRIOR TO CONSTRUCTION.
2. SITE LAYOUT BASED ON ARCHITECTURAL PLANS BY EJE ARCHITECTURE (NOVEMBER/2021)
3. LOCATION OF ALL SERVICES MUST BE CONFIRMED ON SITE PRIOR TO COMMENCEMENT OF EXCAVATION WORKS.
4. ALL STORMWATER DRAINAGE PIPES AND ASSOCIATED DEVICES ARE TO BE INSTALLED IN ACCORDANCE WITH THE RELEVANT STANDARDS, THE BUILDING CODE OF AUSTRALIA, MANUFACTURER'S RECOMMENDATIONS, SYDNEY CATCHMENT AUTHORITY RECOMMENDED PRACTICE, AND LOCAL COUNCIL, AS APPLICABLE.
5. ALL INVERT LEVELS PROVIDED ON THIS DRAWING ARE REDUCED TO AHD AND BASED ON INTERPOLATED SURFACE LEVELS AND SYSTEM REQUIREMENTS.

6. WHERE POSSIBLE, PIPEWORK SHALL BE LOCATED EXTERNAL TO THE BUILDING.
7. DOWNPIPES AND STORMWATER LINES TO BE SEALED DN100 uPVC UNLESS OTHERWISE NOTED.
8. STORMWATER PIPES TO BE GRADED AT A MINIMUM 1% UNLESS NOTED OTHERWISE.
9. ALTERNATIVE GUTTER AND DOWNPIPE CONFIGURATION MAY BE INSTALLED PROVIDED IT COMPLIES WITH AS3500.
10. ALL PIPE AND CONDUITS TO BE MARKED IN ACCORDANCE WITH AS1345 – 1995.
11. TRENCHES AND SERVICE SEPARATIONS IN ACCORDANCE WITH AS/NZS 5601, AS/NZS 3500, AND AS/CA S009.

NOT FOR CONSTRUCTION

This drawing is confidential and shall only be used for the purposes of this project.				
REVISIONS				
0	AM	11/03/2022	DA SUBMISSION	YYA
NO.	BY	DATE	DESCRIPTION	APPD

Scale

NA

DO NOT SCALE. ALL DIMENSIONS ARE IN MILLIMETRES UNLESS OTHERWISE SPECIFIED

THE SIGNED OF THIS TITLE BLOCK CONFIRMS THE DESIGN AND DRAFTING OF
THIS PROJECT HAVE BEEN PREPARED AND CHECKED IN ACCORDANCE WITH
THE STELLER QUALITY ASSURANCE SYSTEM

DESIGNED	AM	CHECKED	YYA
DRAWN	AM	CHECKED	YYA
APPROVED	YYA	DATE	11/03/2022





Stellen Consulting ABN 61 149 095 189

This design complies with:
AS3500.3:2018

78 CHISHOLM AVE, AVALON BEACH


LEGEND


Size A3	Title DA SUBMISSION	Org NO. DR-000	Rev. 0
------------	------------------------	-------------------	-----------

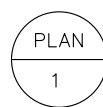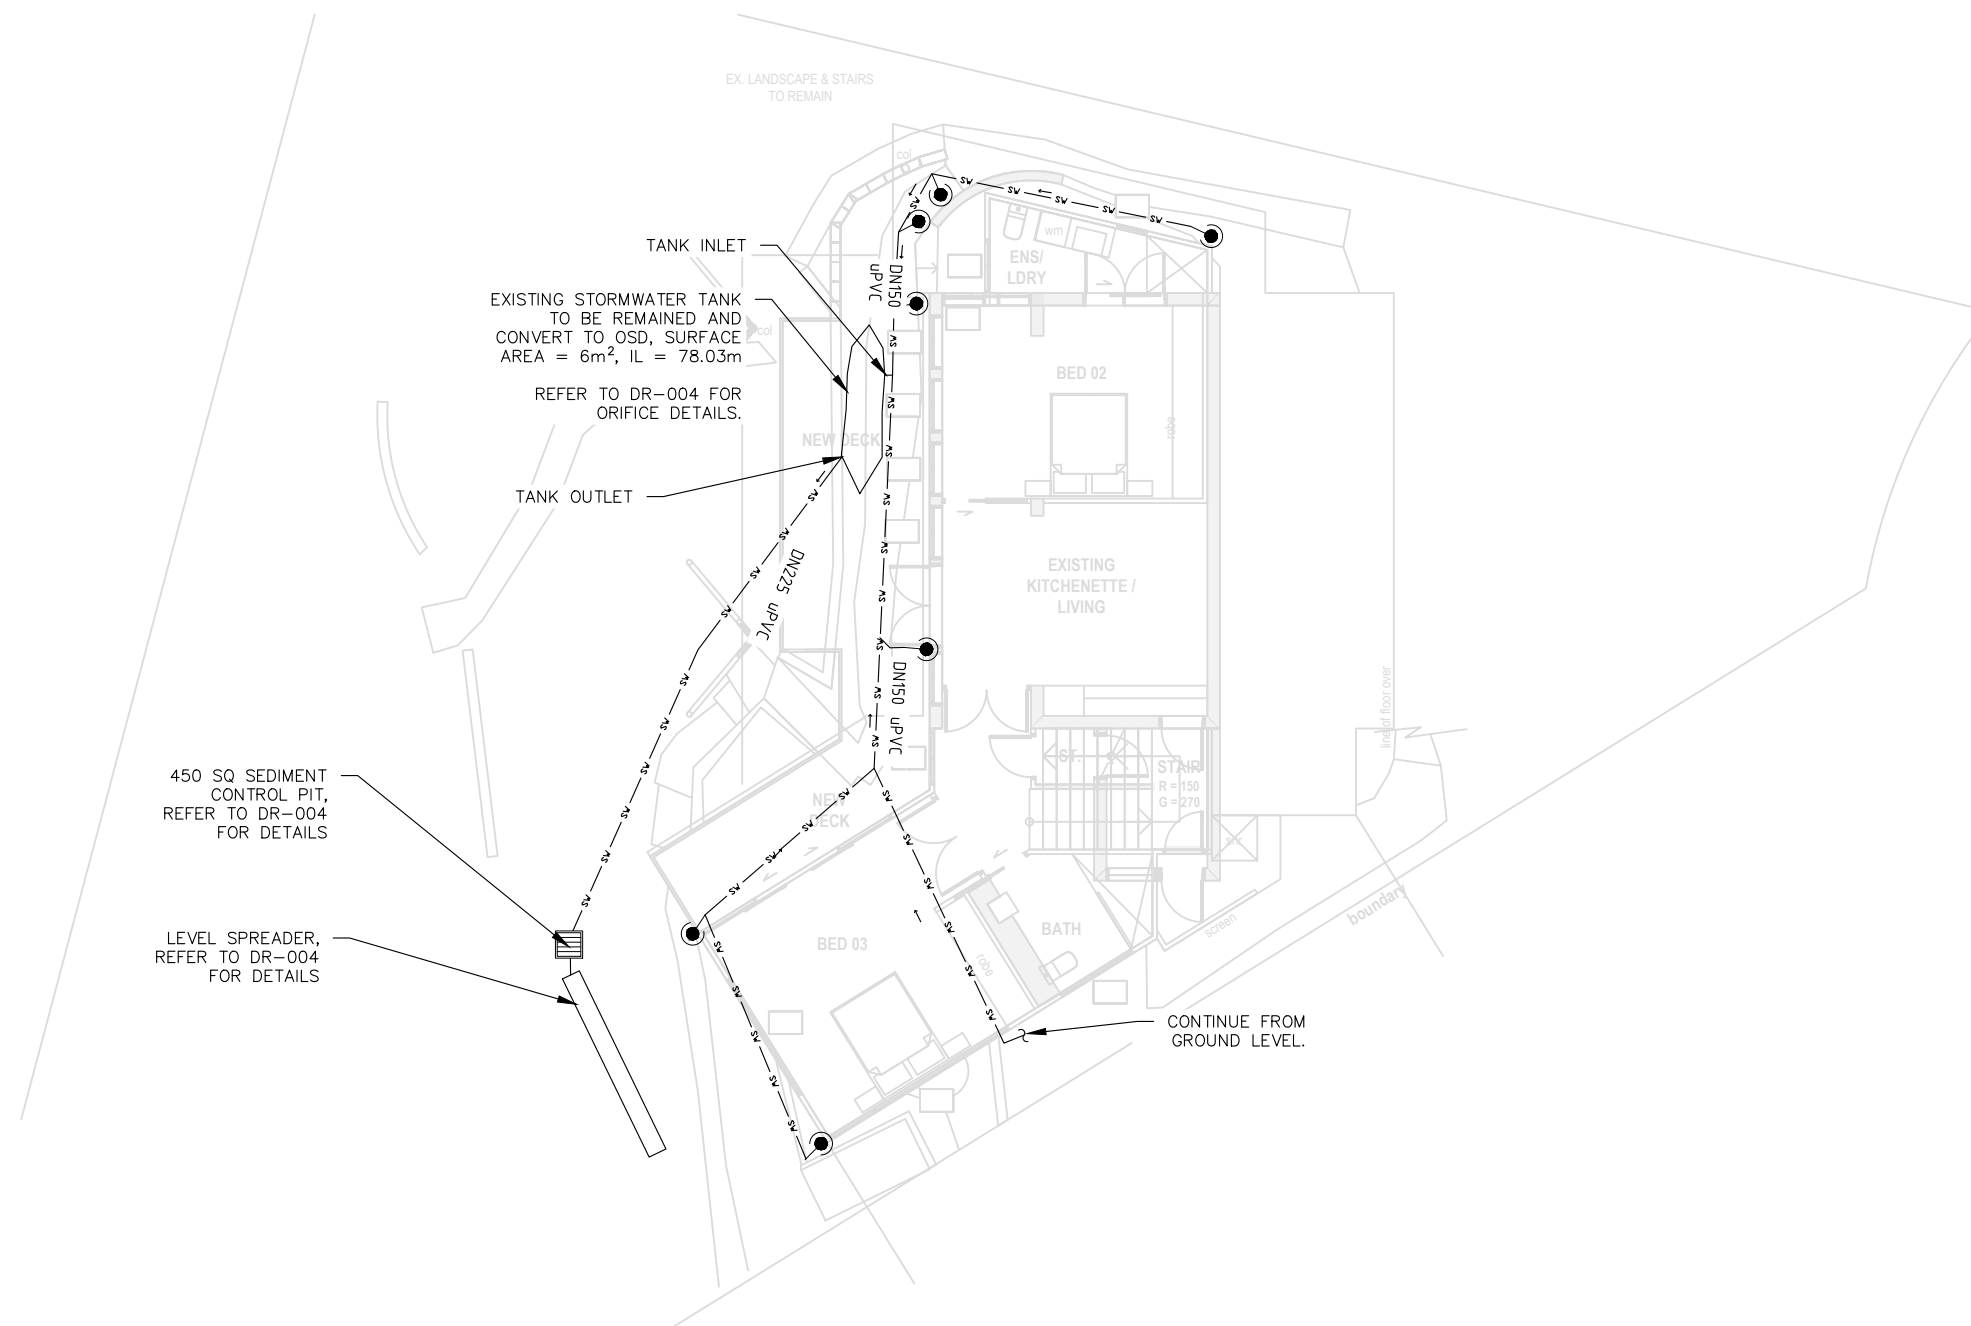

PIPE LAYOUT-LOWER GROUND FLOOR
1:150

NOT FOR CONSTRUCTION

REVISIONS	This drawing is confidential and shall only be used for the purposes of this project.					Scale 1:150 DO NOT SCALE. ALL DIMENSIONS ARE IN MILLIMETRES UNLESS OTHERWISE SPECIFIED	THE SIGNING OF THIS TITLE BLOCK CONFIRMS THE DESIGN AND DRAFTING OF THIS PROJECT HAVE BEEN PREPARED AND CHECKED IN ACCORDANCE WITH THE STELLEN QUALITY ASSURANCE SYSTEM				 Stellen Consulting ABN 61 14 9 095 189	This design complies with: AS3500.3:2018		78 CHISHOLM AVE, AVALON BEACH			
							DESIGNED	AM	CHECKED	YYA		PIPE LAYOUT - LOWER GROUND FLOOR					
							DRAWN	AM	CHECKED	YYA							
							APPROVED	YYA	DATE	11/03/2022							
0	AM	11/03/2022	DA SUBMISSION		YYA												
No.	BY	DATE	DESCRIPTION		APPD												

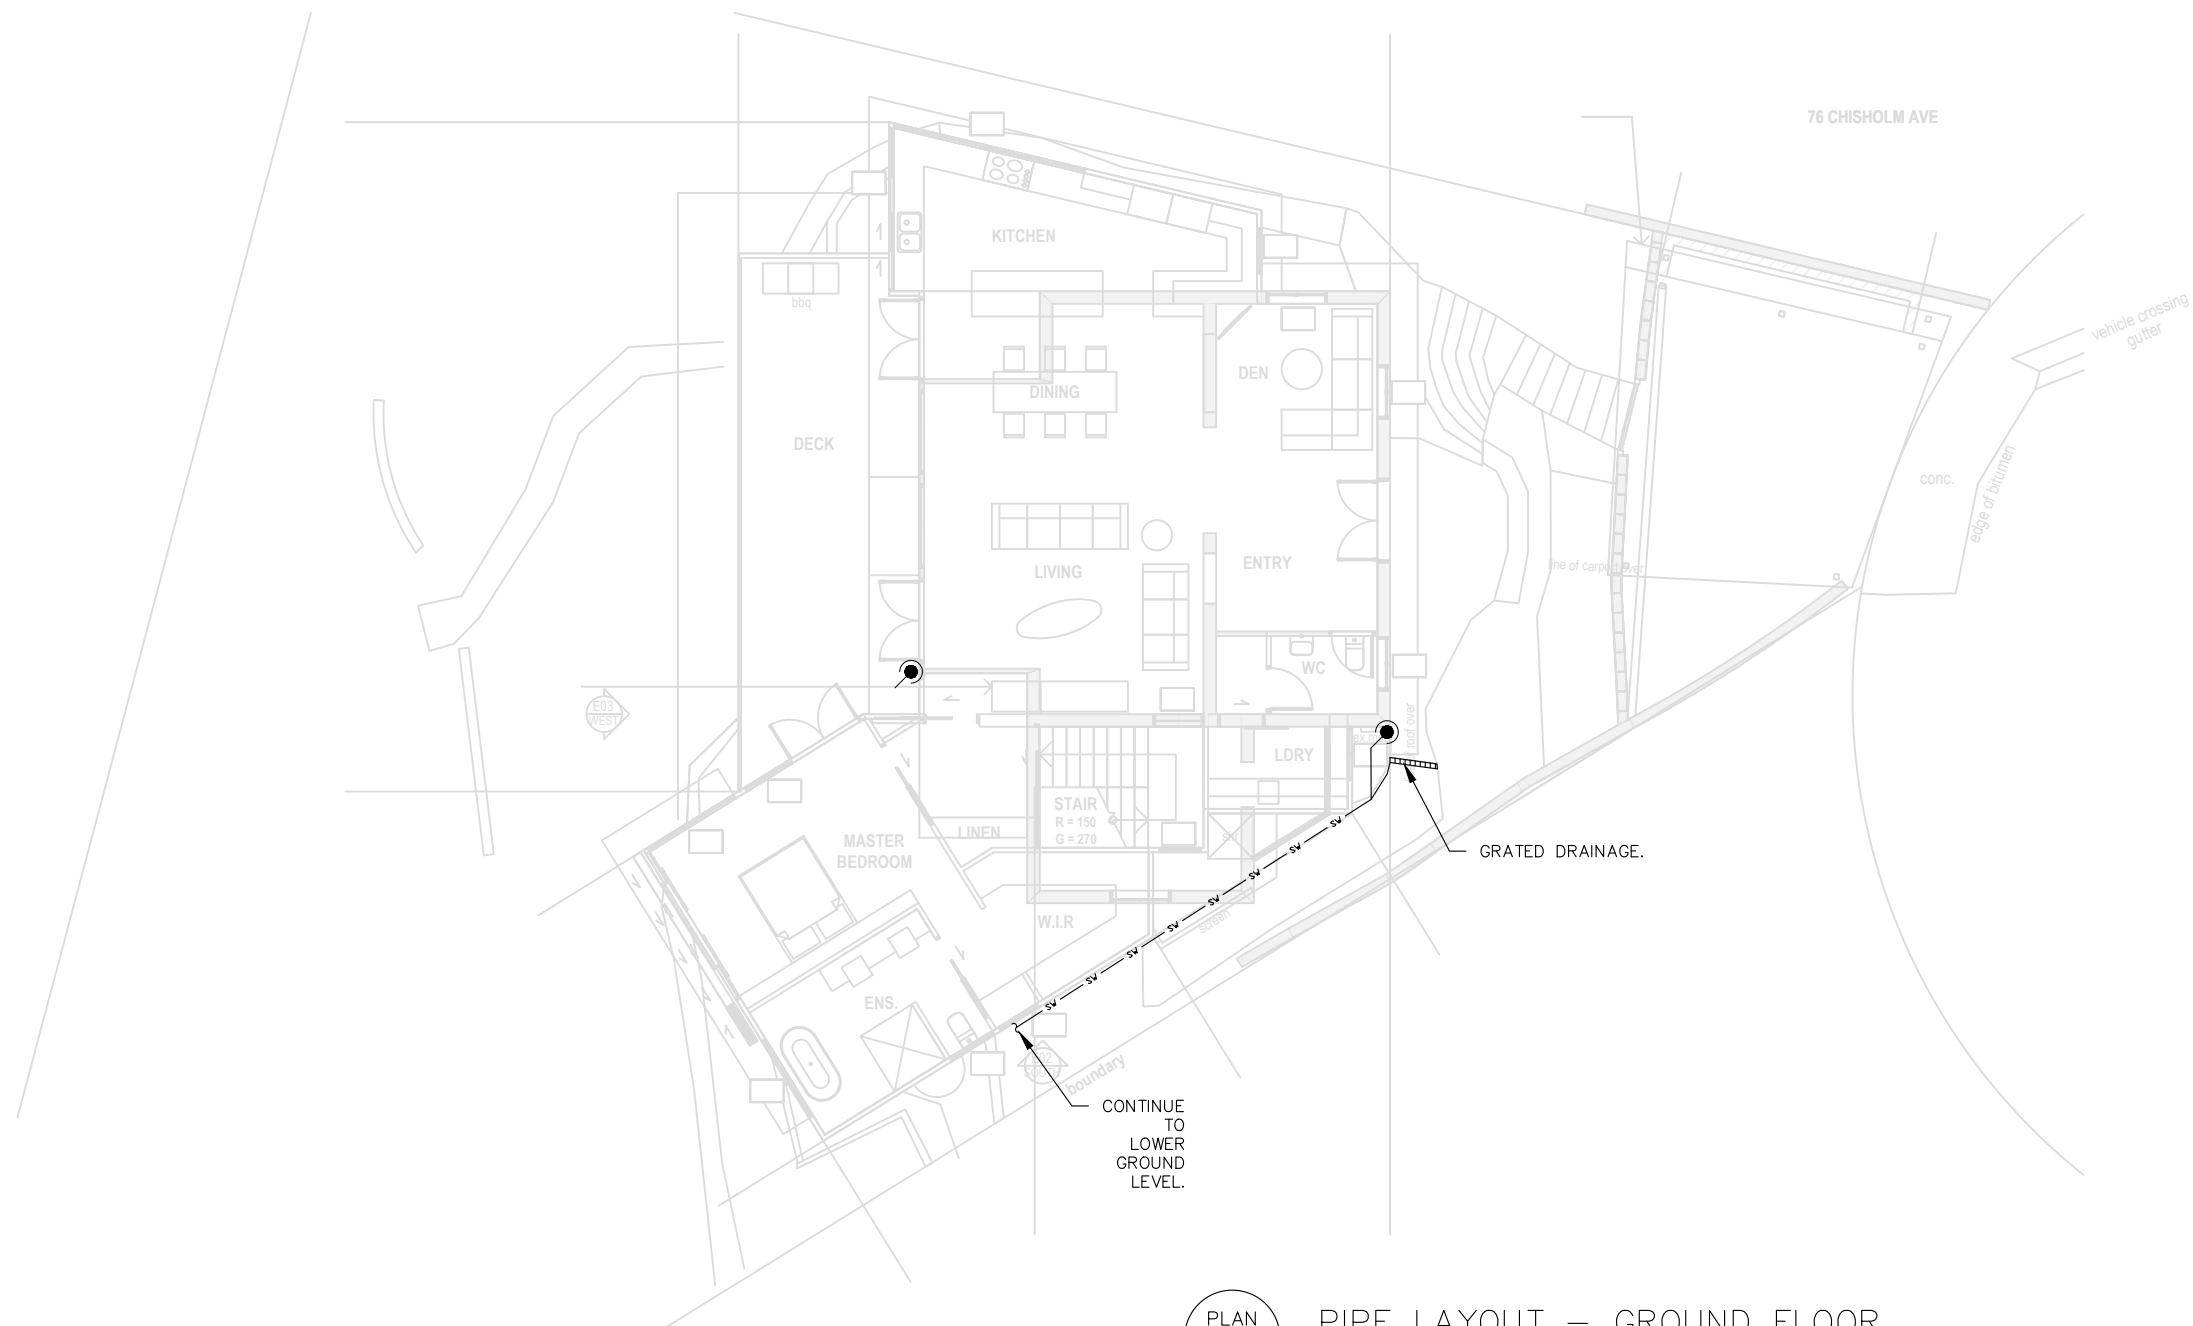

PLAN
2

PIPE LAYOUT – GROUND FLOOR

1:150

NOT FOR CONSTRUCTION

This drawing is confidential and shall only be used for the purposes of this project.					
REVISIONS					
0	AM	11/03/2022	DA SUBMISSION	YYA	
No.	BY	DATE	DESCRIPTION	APPD	

Scale
1:150
DO NOT SCALE. ALL DIMENSIONS ARE IN MILLIMETRES UNLESS OTHERWISE SPECIFIED

THE SIGNING OF THIS TITLE BLOCK CONFIRMS THE DESIGN AND DRAFTING OF THIS PROJECT HAVE BEEN PREPARED AND CHECKED IN ACCORDANCE WITH THE STELLEN QUALITY ASSURANCE SYSTEM			
DESIGNED	AM	CHECKED	YYA
DRAWN	AM	CHECKED	YYA
APPROVED	YYA	DATE	11/03/2022



Stellen Consulting ABN 61 149 095 189

This design complies with:
AS3500.3:2018

78 CHISHOLM AVE, AVALON BEACH			
PIPE LAYOUT - GROUND FLOOR			
Size	A3	Status	DA SUBMISSION
Drwg No.	DR-002	Rev.	0

NOMENCLATURE
DP - DOWNPIPE
EG - EAVES GUTTER

Q100 - 100YR 5 MINUTE ARI FLOW RATE

GUTTER SIZING
EAVE GUTTER DESIGNED TO ARI (100YR:287mm/hr)
EG1 - MIN CSA 10,000 mm²
EG2 - MIN CSA 5,700 mm²


LEGEND

DOWNPIPE TYPE AND DIAMETER

DIRECTION OF FALL

DOWNPIPE

LEVEL SPREADER

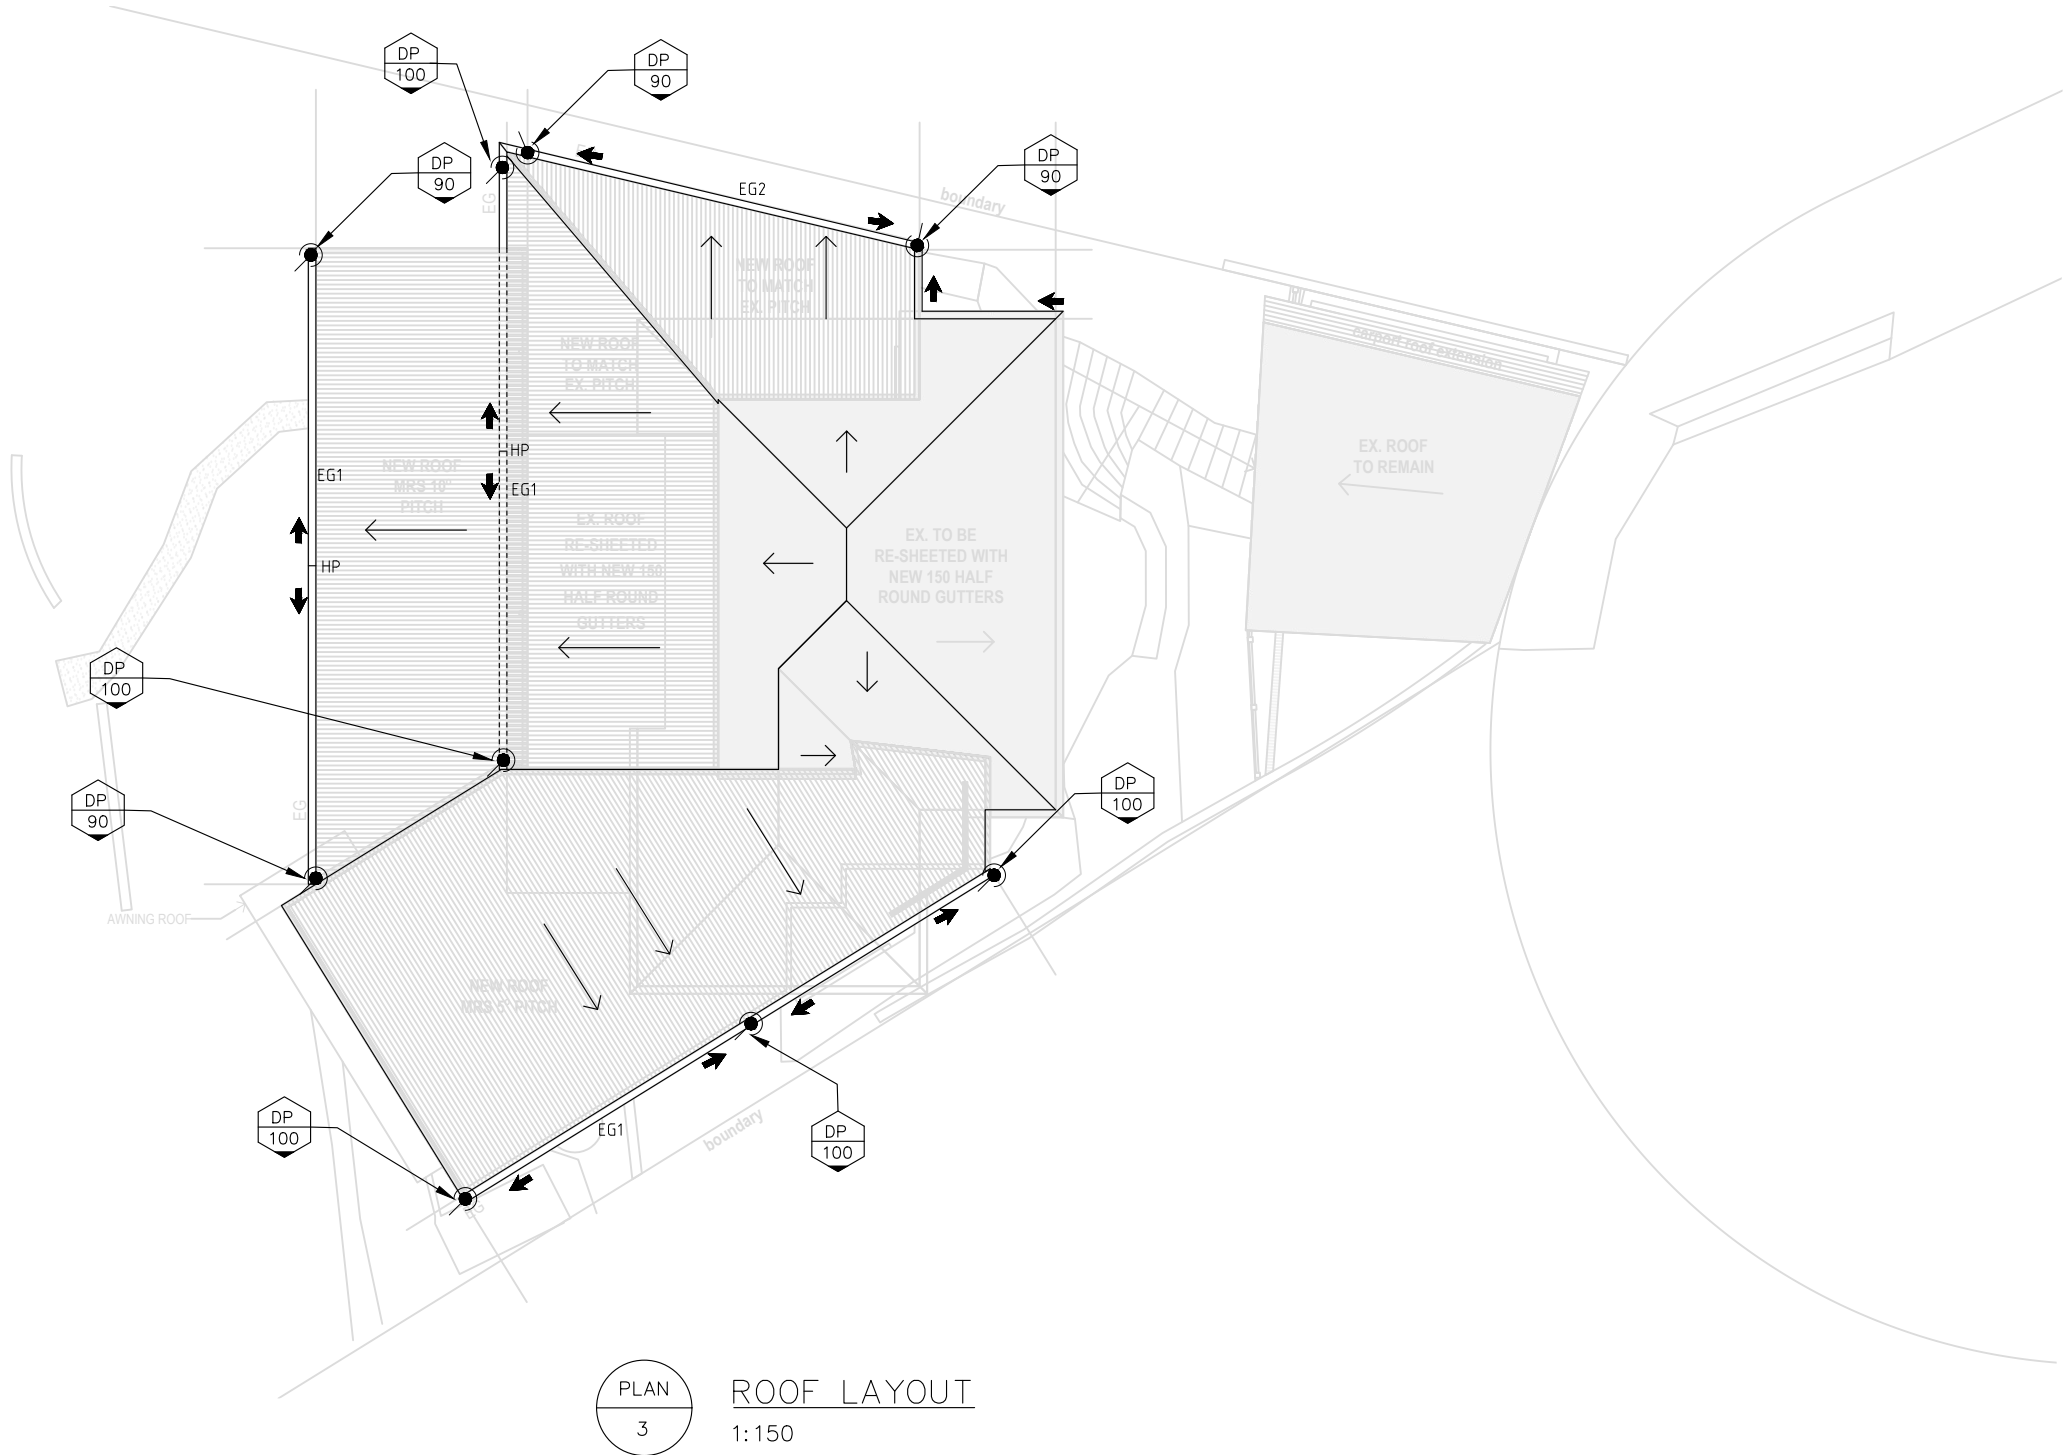

PLAN 3
ROOF LAYOUT
1:150

NOT FOR CONSTRUCTION

This drawing is confidential and shall only be used for the purposes of this project.				
REVISIONS				
0	AM	11/03/2022	DA SUBMISSION	YYA
No.	BY	DATE	DESCRIPTION	APPD

Scale
1:150
DO NOT SCALE. ALL DIMENSIONS ARE IN MILLIMETRES UNLESS OTHERWISE SPECIFIED

THE SIGNING OF THIS TITLE BLOCK CONFIRMS THE DESIGN AND DRAFTING OF THIS PROJECT HAVE BEEN PREPARED AND CHECKED IN ACCORDANCE WITH THE STELLEN QUALITY ASSURANCE SYSTEM			
DESIGNED	AM	CHECKED	YYA
DRAWN	AM	CHECKED	YYA
APPROVED	YYA	DATE	11/03/2022



This design complies with:
AS3500.3:2018

78 CHISHOLM AVE, AVALON BEACH			
ROOF LAYOUT			
Size	A3	Status	DA SUBMISSION
Drwg No.	DR-003	Rev.	0



1. ORIFICE PLATE DIAMETER TO BE 180mm



NOTES:

1. THE BASE OF THE BED MUST BE LEVEL TO ENSURE EVEN DISTRIBUTION OF STORMWATER. IT MUST ALSO BE SCARIFIED TO OVERCOME ANY SMEARING DURING EXCAVATION. BASE LEVELS SHOULD BE CHECKED WITH A DUMPY / LASER LEVEL.
2. ABSORPTION/DISPERSION TRENCH TO BE CONSTRUCTED PARALLEL TO THE NATURAL CONTOURS.

NOT FOR CONSTRUCTION

This drawing is confidential and shall only be used for the purposes of this project.

This drawing is confidential and shall only be used for the purposes of this project.					Scale		THE SIGNING OF THIS TITLE BLOCK CONFIRMS THE DESIGN AND DRAFTING OF THIS PROJECT HAVE BEEN PREPARED AND CHECKED IN ACCORDANCE WITH THE STELLEN QUALITY ASSURANCE SYSTEM				<div> Stellen</div> <div>Stellen Consulting ABN 61 14 9 095 189</div>		This design complies with: AS3500.3:2018		78 CHISHOLM AVE, AVALON BEACH										
REVISIONS		NA		DO NOT SCALE. ALL DIMENSIONS ARE IN MILLIMETRES UNLESS OTHERWISE SPECIFIED		<table><tr><td>DESIGNED</td><td>AM</td><td>CHECKED</td><td>YYA</td></tr><tr><td>DRAWN</td><td>AM</td><td>CHECKED</td><td>YYA</td></tr><tr><td>APPROVED</td><td>YYA</td><td>DATE</td><td>11/03/2022</td></tr></table>		DESIGNED	AM	CHECKED					YYA	DRAWN	AM	CHECKED	YYA	APPROVED	YYA	DATE	11/03/2022	DETAILS	
								DESIGNED	AM	CHECKED					YYA										
								DRAWN	AM	CHECKED					YYA										
APPROVED	YYA	DATE	11/03/2022																						
0 AM 11/03/2022 DA SUBMISSION YYA																									
No. BY DATE DESCRIPTION APPD																									
Size A3				Status DA SUBMISSION		Drg No. DR-004		Rev. 0																	