
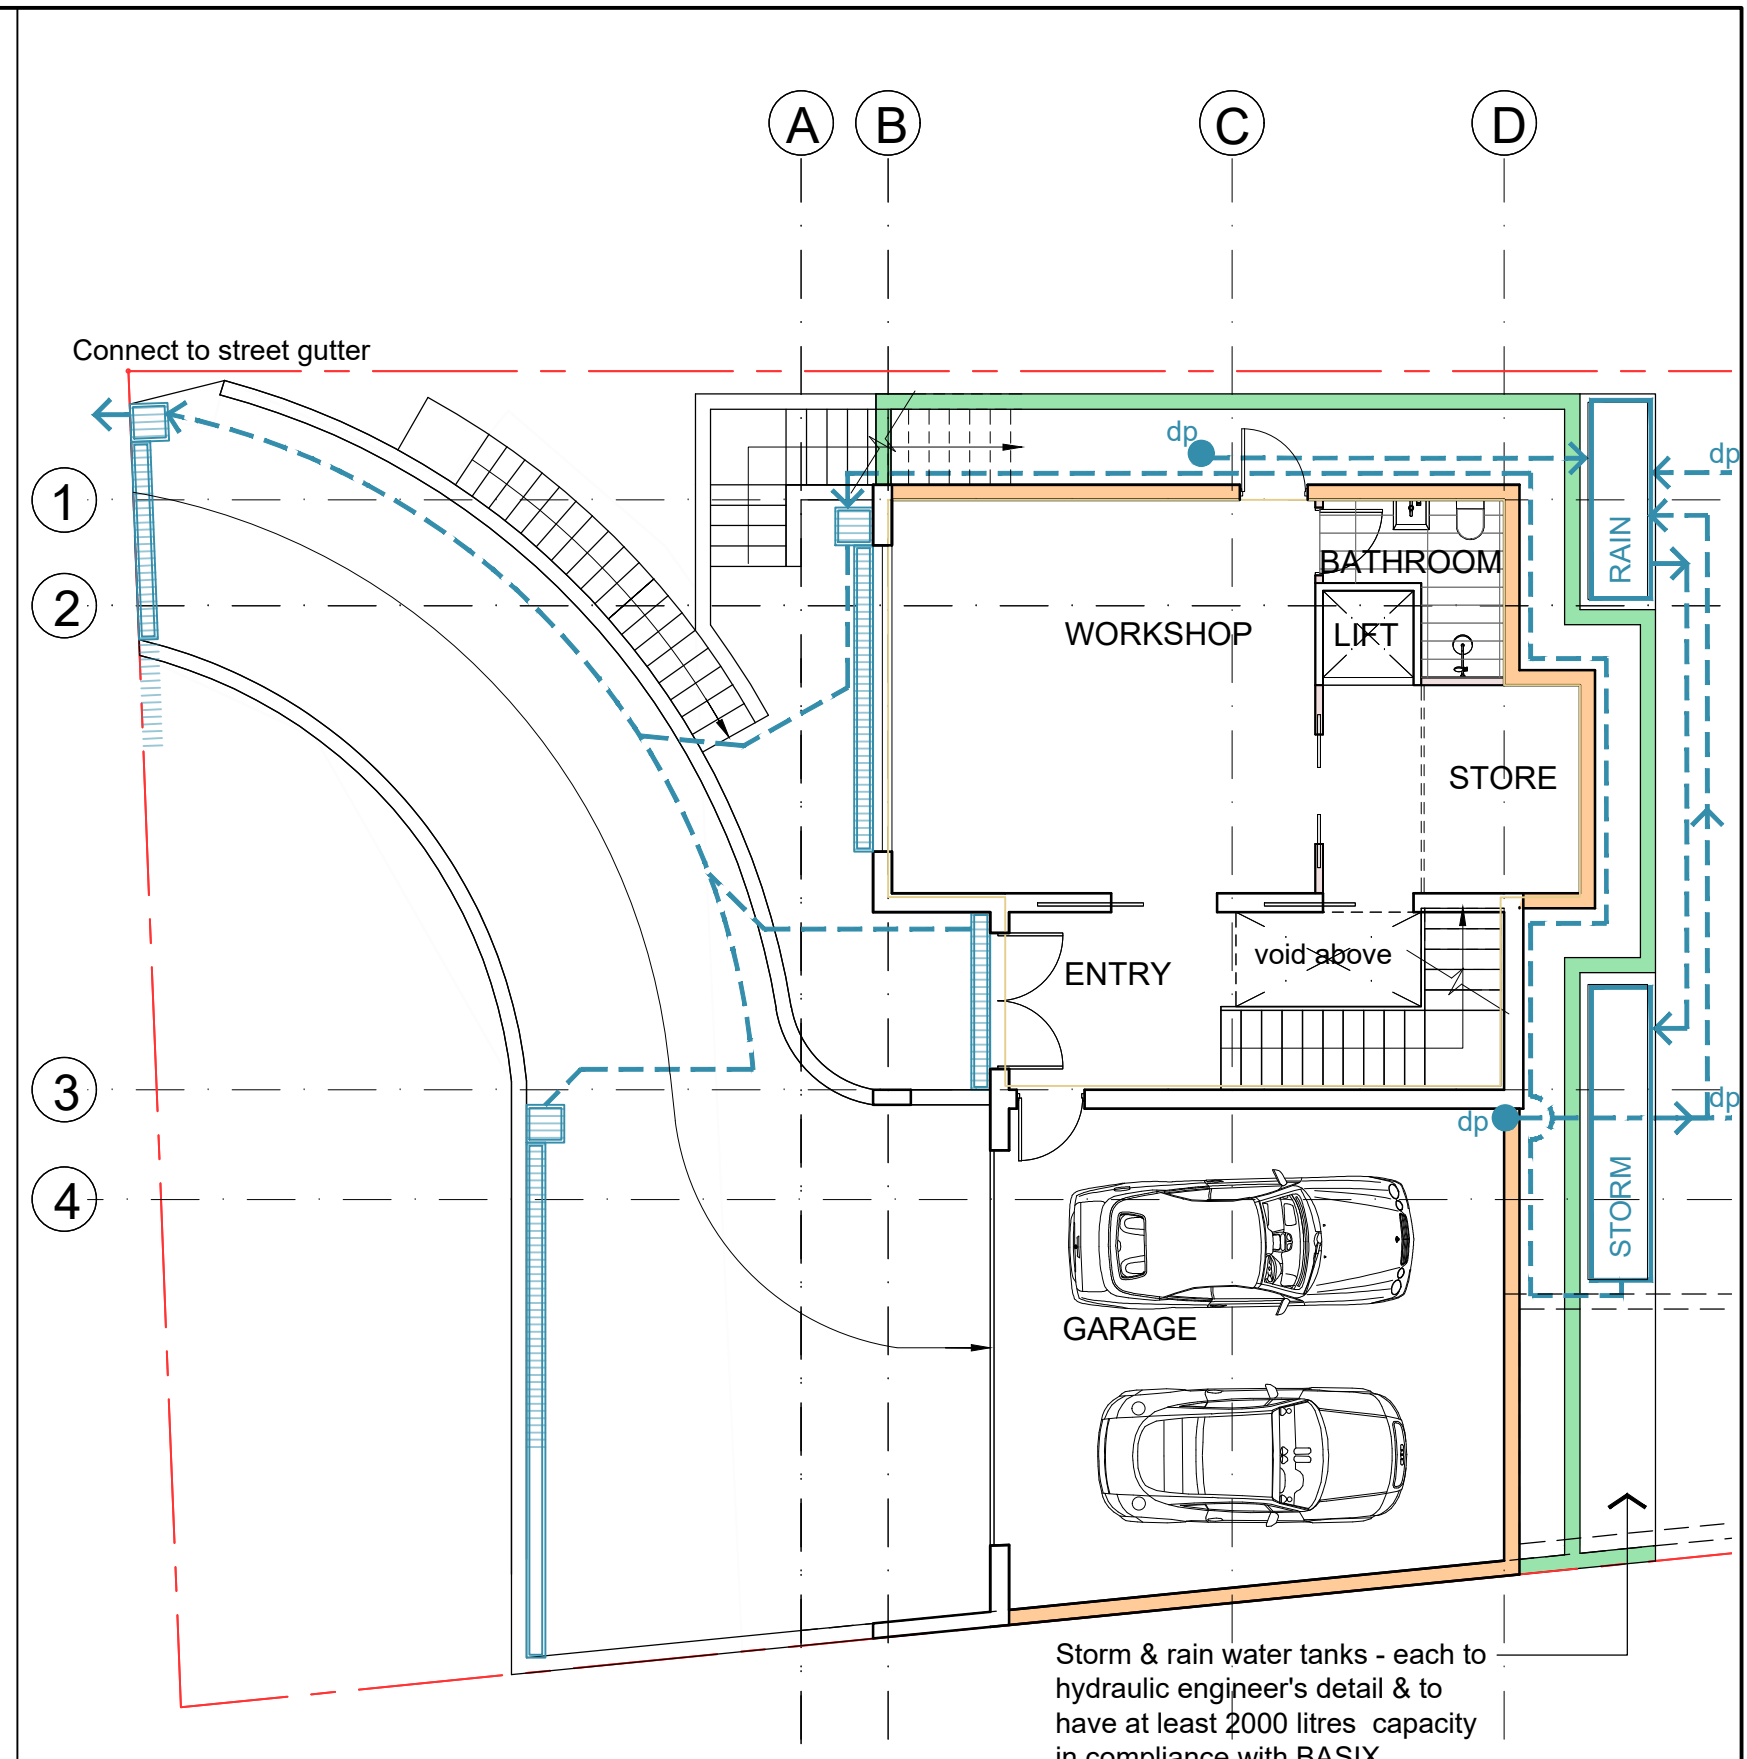


300mm wide box gutters
with overflows - each to
hydraulic engineer's detail

PLAN - Roof
1:150

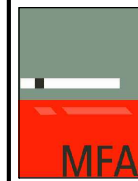

PLAN - Lower Ground
1:100

<div>ARCHITECT</div> <div><div>MICHEAL FOUNTAIN ARCHITECTS PTY LTD 2/5 Narabang Way Belrose NSW 2085 Tel: 02-9450 2070 Mob: 0418 869 621 ABN: 91 003 962 674</div></div>	ISSUE		AMENDMENT	DATE	<div>PROJECT</div> <div>New Residence - 1397 28 Goondari Road, Allambie Heights NSW 2100 Lot 2/ Sec 116/ DP 246690</div>	<div>CLIENT</div> <div>Synergy Construction Group</div>	DRAWING		
	A		ISSUED FOR REVIEW	22.12.21			PLAN - Stormwater		
	B		ISSUED FOR REVIEW	03.02.22			DRAWN		
	C		ISSUED FOR REVIEW	04.02.22			RJC		APPROVED
	D		ISSUED FOR DA	03.03.22			SCALE		CAD FILE No
	E		ISSUED FOR REVIEW	01.04.22			As Shown		DATE
<div>PRINTED: Apr 05, 2022 - 1:31pm</div>	F		ISSUED FOR DA	05.04.22	<div>PROJECT</div> <div>New Residence - 1397 28 Goondari Road, Allambie Heights NSW 2100 Lot 2/ Sec 116/ DP 246690</div>	<div>CLIENT</div> <div>Synergy Construction Group</div>	2129		DRAWING NO
							DA-09		ISSUE
							F		