


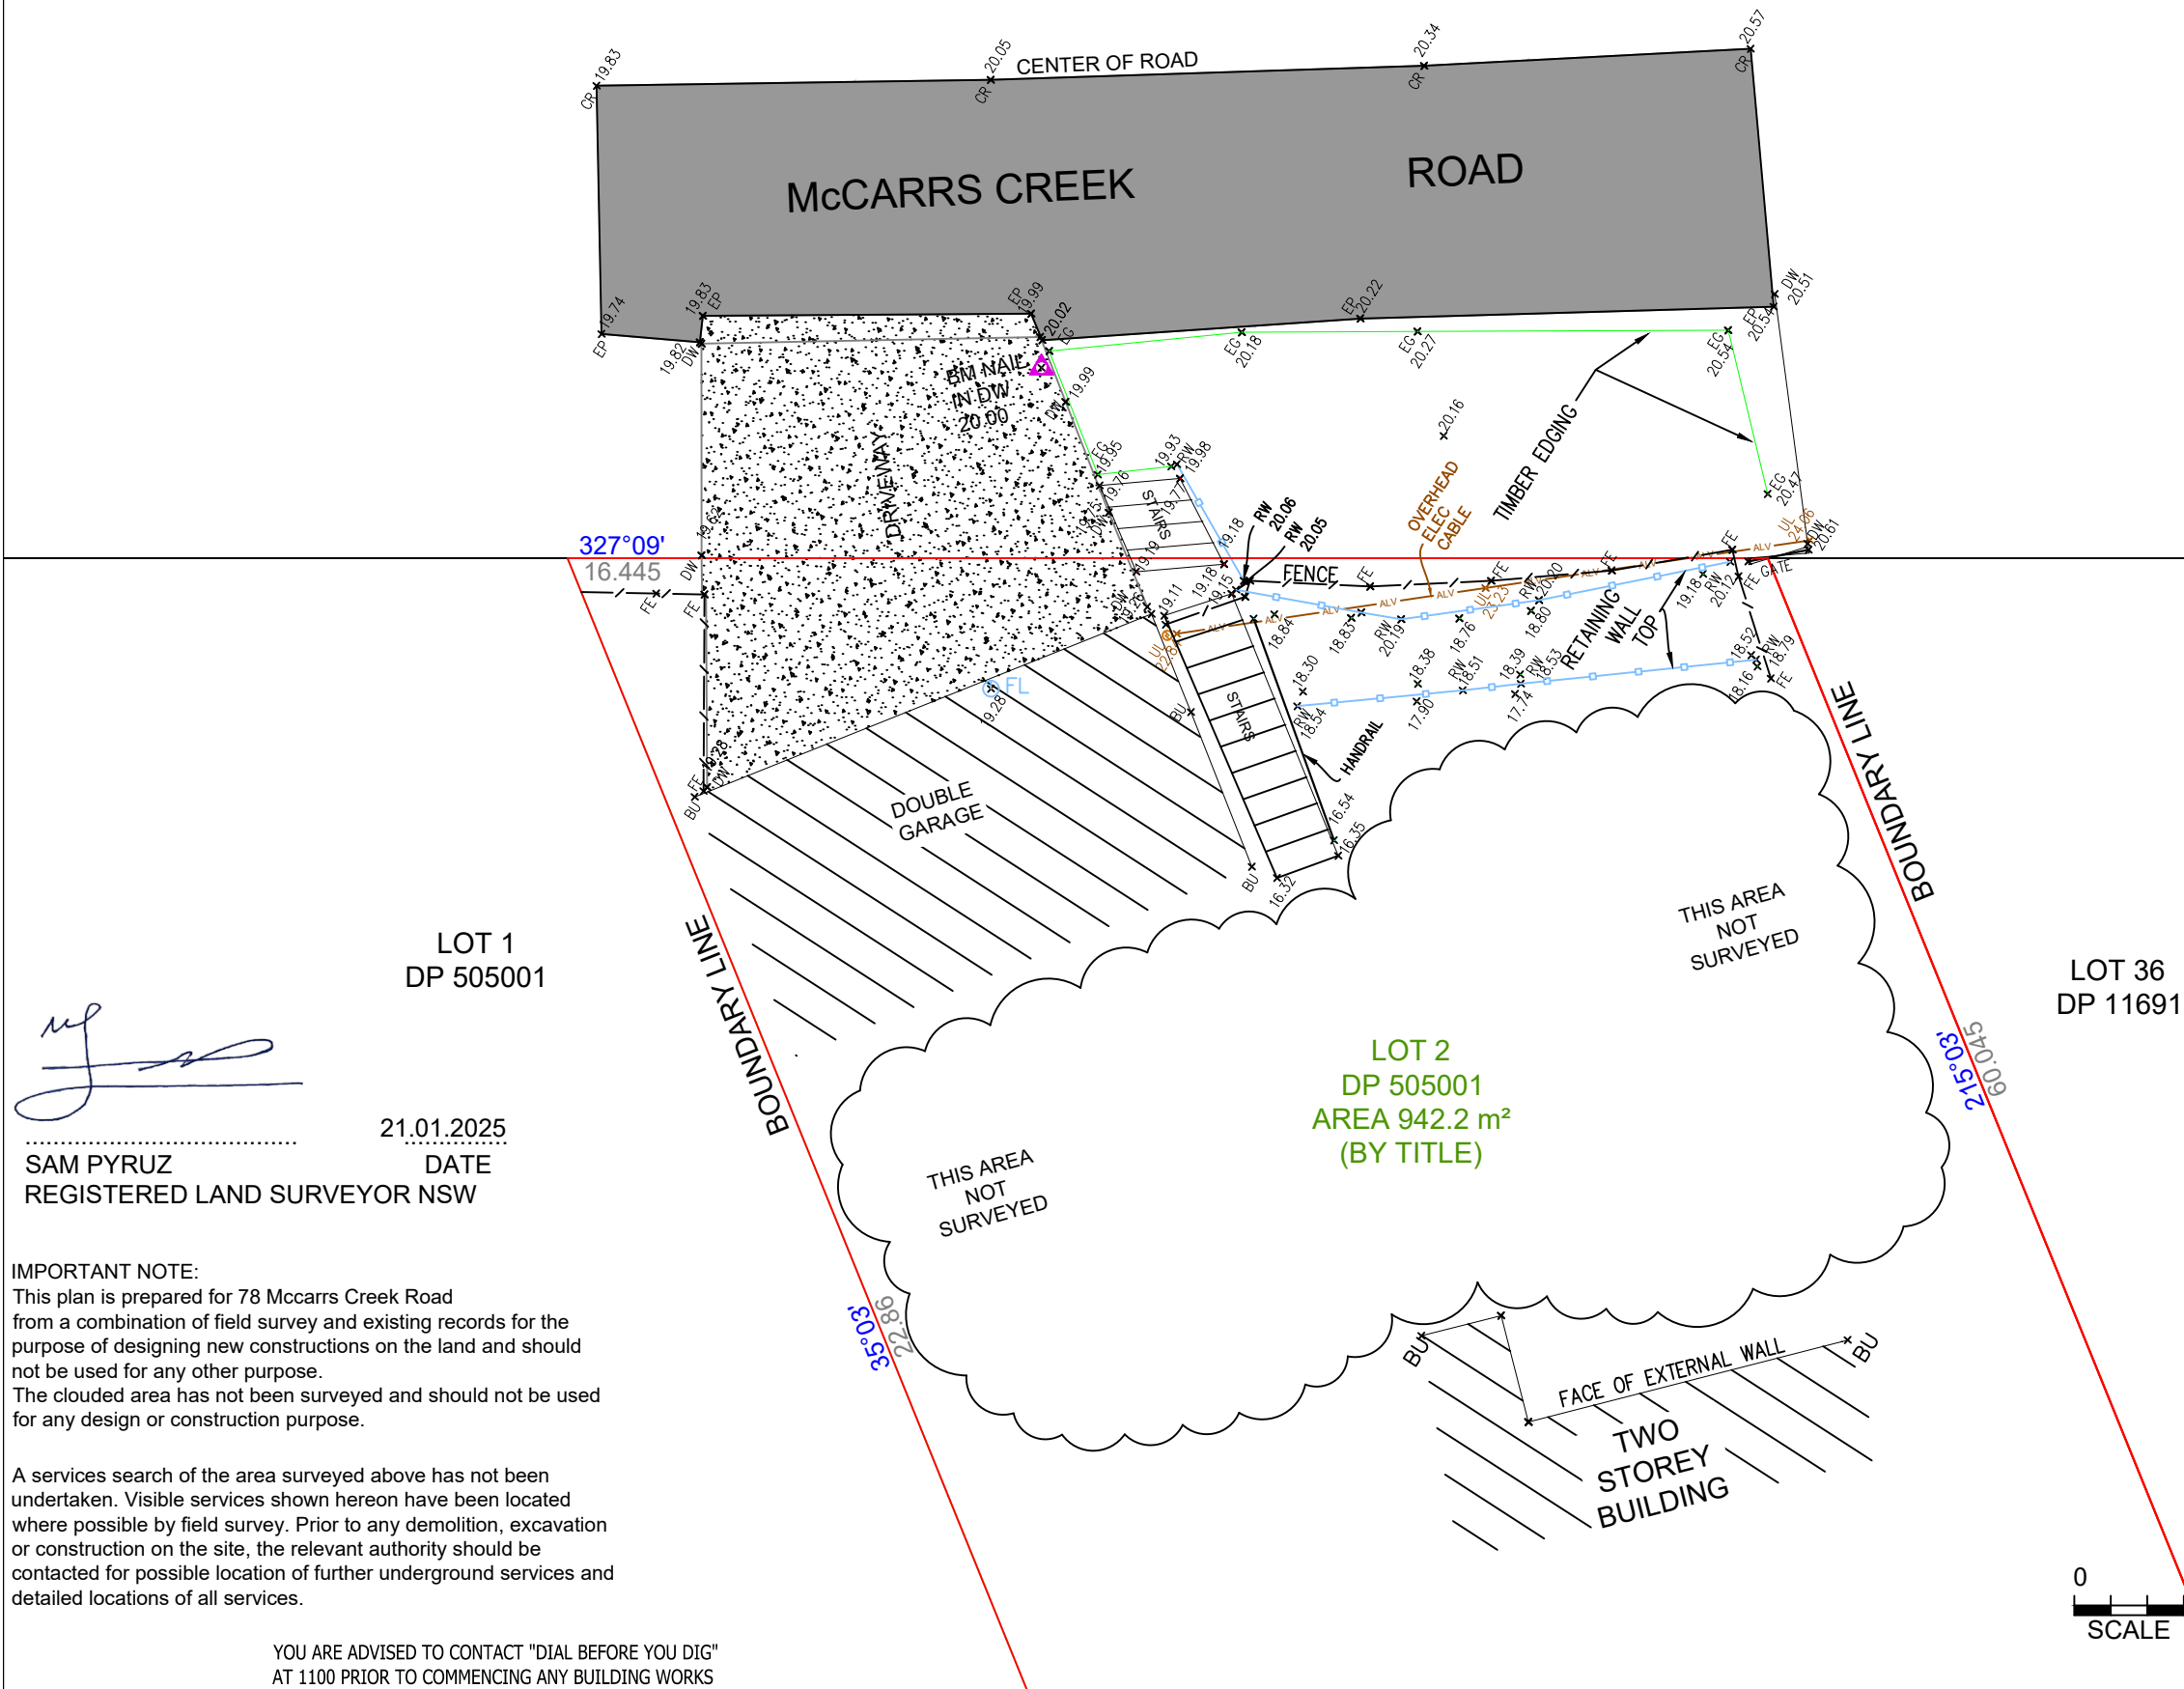

[Signature]

SAM PYRUZ
REGISTERED LAND SURVEYOR NSW

IMPORTANT NOTE:
This plan is prepared for 78 Mccarrs Creek Road from a combination of field survey and existing records for the purpose of designing new constructions on the land and should not be used for any other purpose.
The clouded area has not been surveyed and should not be used for any design or construction purpose.

A services search of the area surveyed above has not been undertaken. Visible services shown hereon have been located where possible by field survey. Prior to any demolition, excavation or construction on the site, the relevant authority should be contacted for possible location of further underground services and detailed locations of all services.

YOU ARE ADVISED TO CONTACT "DIAL BEFORE YOU DIG"
AT 1100 PRIOR TO COMMENCING ANY BUILDING WORKS

LEGEND

- × SURVEY SHOT
- ⊙ ELE POST
- ⊙ FL FLOOR LEVEL
- ▲ ELEVATION BENCH MARK
- RETAINING WALL
- FENCE



CONTOUR INTERVAL:		MAJOR 0.0		MINOR 0.0	
HORIZONTAL ORIGIN			VERTICAL DATUM		
COORD. SYSTEM	MARK ADOPTED: PM XXXX		DATUM	BM ADOPTED: PM XXXX	
XXX	COORDINATES: E XXX XXX XXX N X XXX XXX XXX		ASSUEMD	RL: XX.XXX	
00	01-2025	ORIGINAL ISSUE		****	*****
REVISION	DATE	DESCRIPTION		CCAD REF	APPROVED



m: 0437 936 980
www.fardmappingsolutions.com.au
e: admin@fardmapping.com.au

PROJECT: RETAINING WALL RECONSTRUCTION

DETAILS & BOUNDARY SURVEY

CLIENT: 78 McCARRS CREEK ROAD

SURVEYED A.F.	DRAWN A.F.	CHECKED S.F.	PASSED A.F.
SCALE 1:100		SHEET 1	OF 1
DRAWING NUMBER		REV	A3
FMA241218 CHURCH.DWG		01	

