



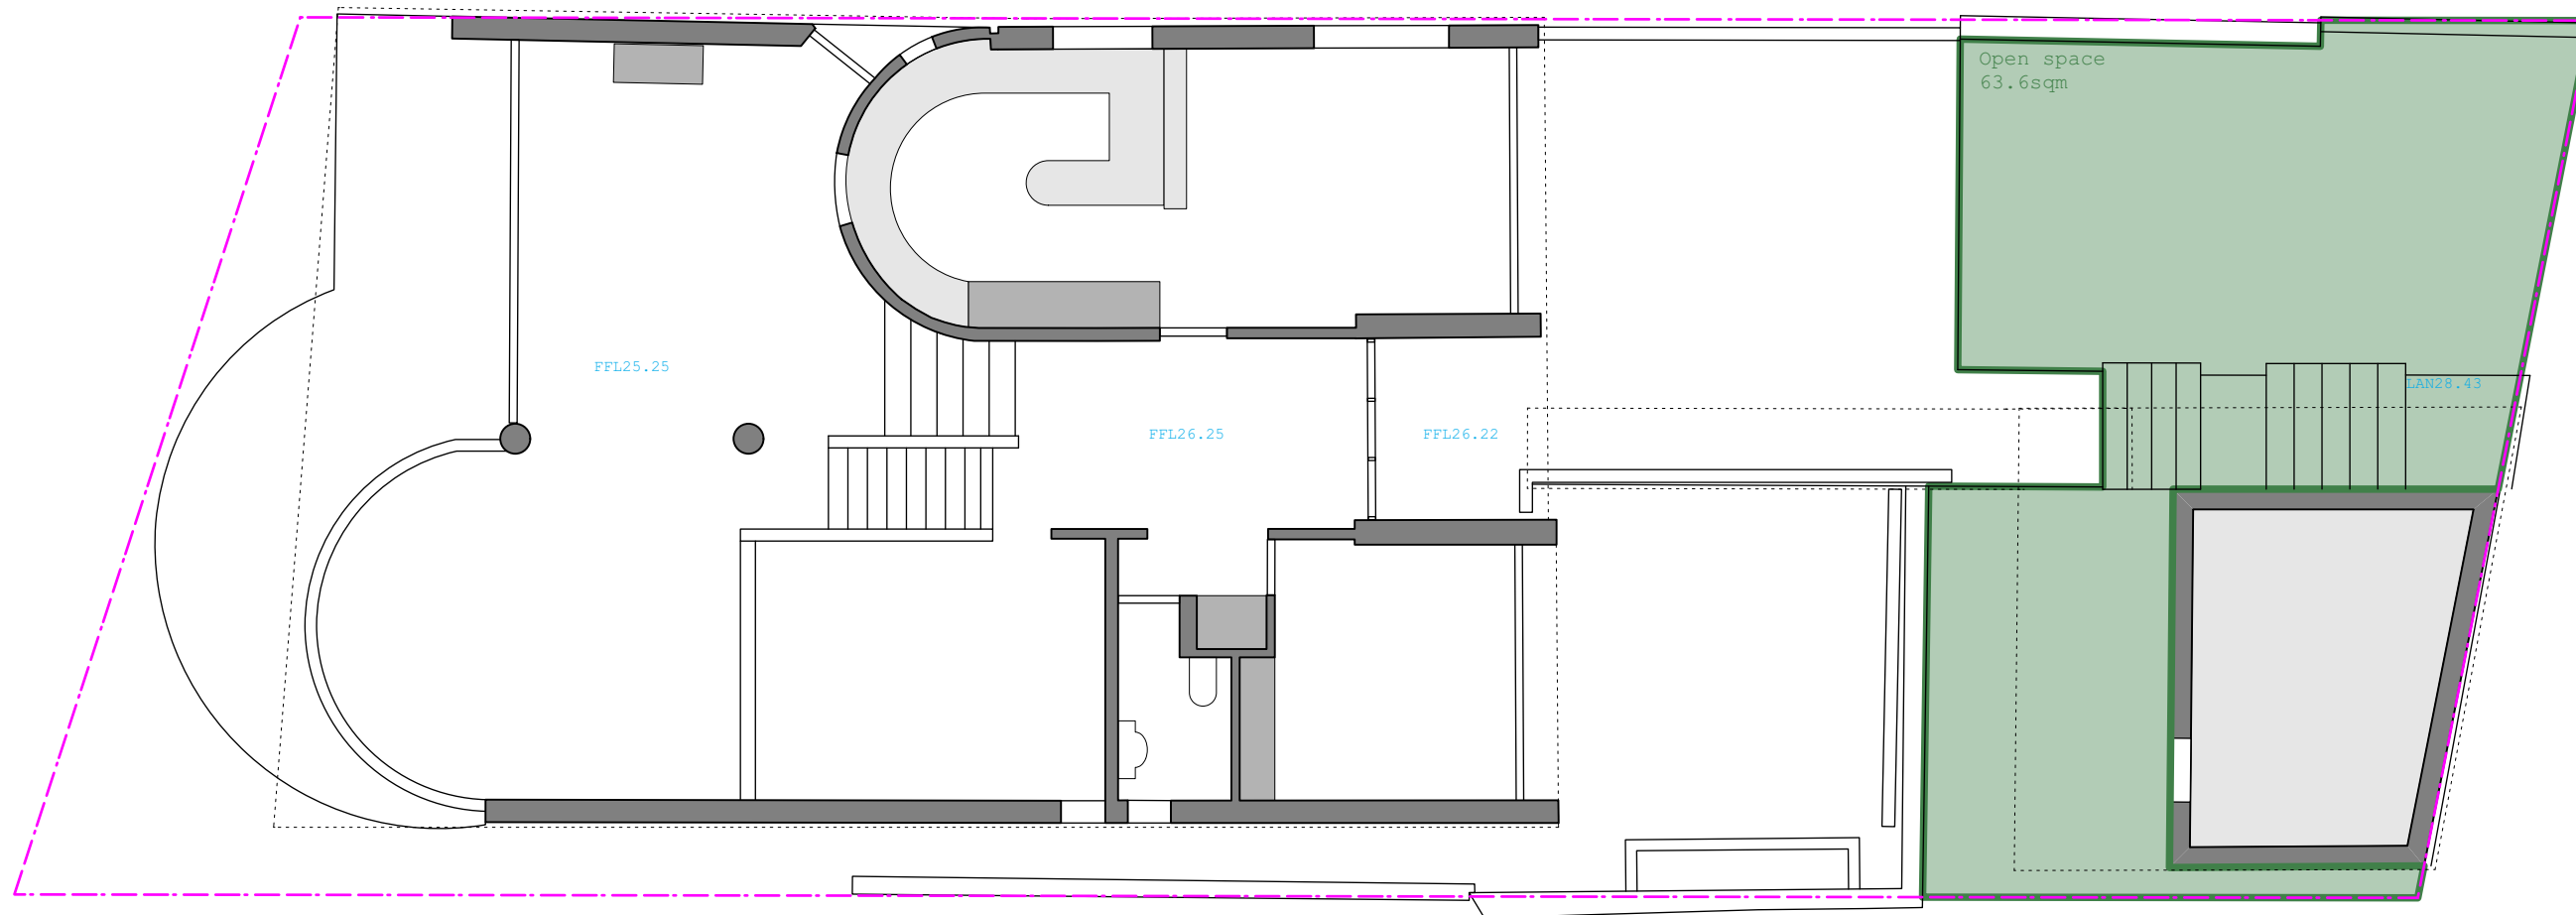

Existing Landscaped Area

|                          |         |
|--------------------------|---------|
| Upper Level              | 63.6sqm |
| Middle Level             | 1.5sqm  |
| Lower Level              | 12.0sqm |
| Total Ex Landscaped Area | 77.1sqm |

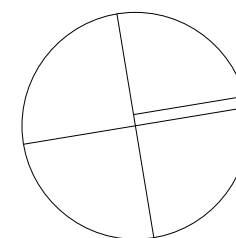

A 04.02.25 Add material

±  
Plus Minus Design  
Phillip Arnold  
NSW ARB 10101  
+61 405 147 381  
pa@plusminusdesign.com.au



91 Cutler Road, Clontarf

Upper Level  
Existing Landscaped Area

1:100@A3

DA133.028



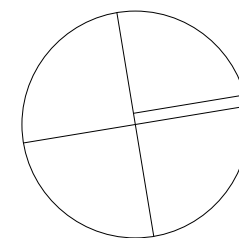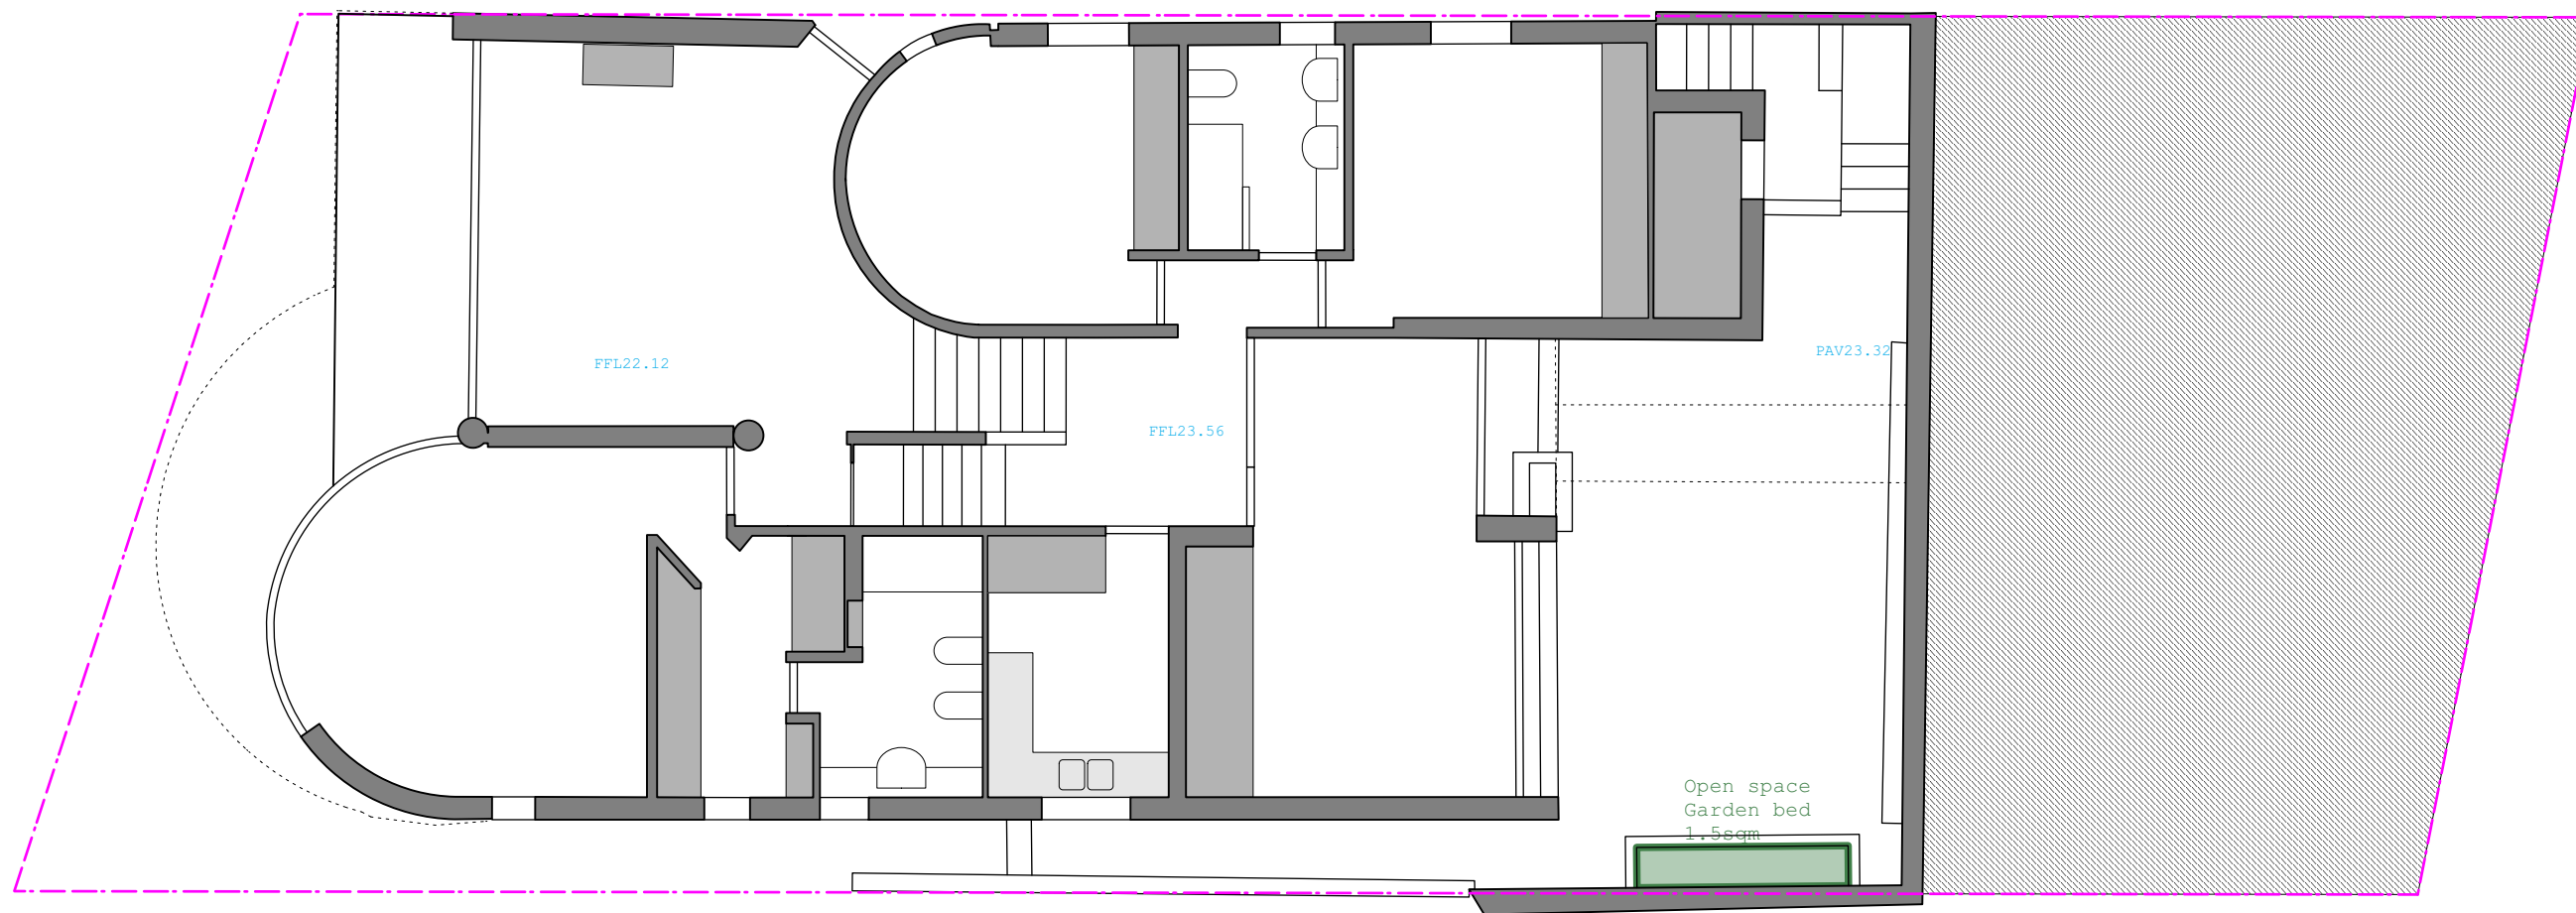

Existing Landscaped Area

|                          |         |
|--------------------------|---------|
| Upper Level              | 63.6sqm |
| Middle Level             | 1.5sqm  |
| Lower Level              | 12.0sqm |
| Total Ex Landscaped Area | 77.1sqm |

±  
Plus Minus Design  
Phillip Arnold  
NSW ARB 10101  
+61 405 147 381  
pa@plusminusdesign.com.au

91 Cutler Road, Clontarf


Middle Level  
Existing Landscaped Area

1:100@A3

DA133.029


A 04.02.25 Add material

0 1 2 3 4m

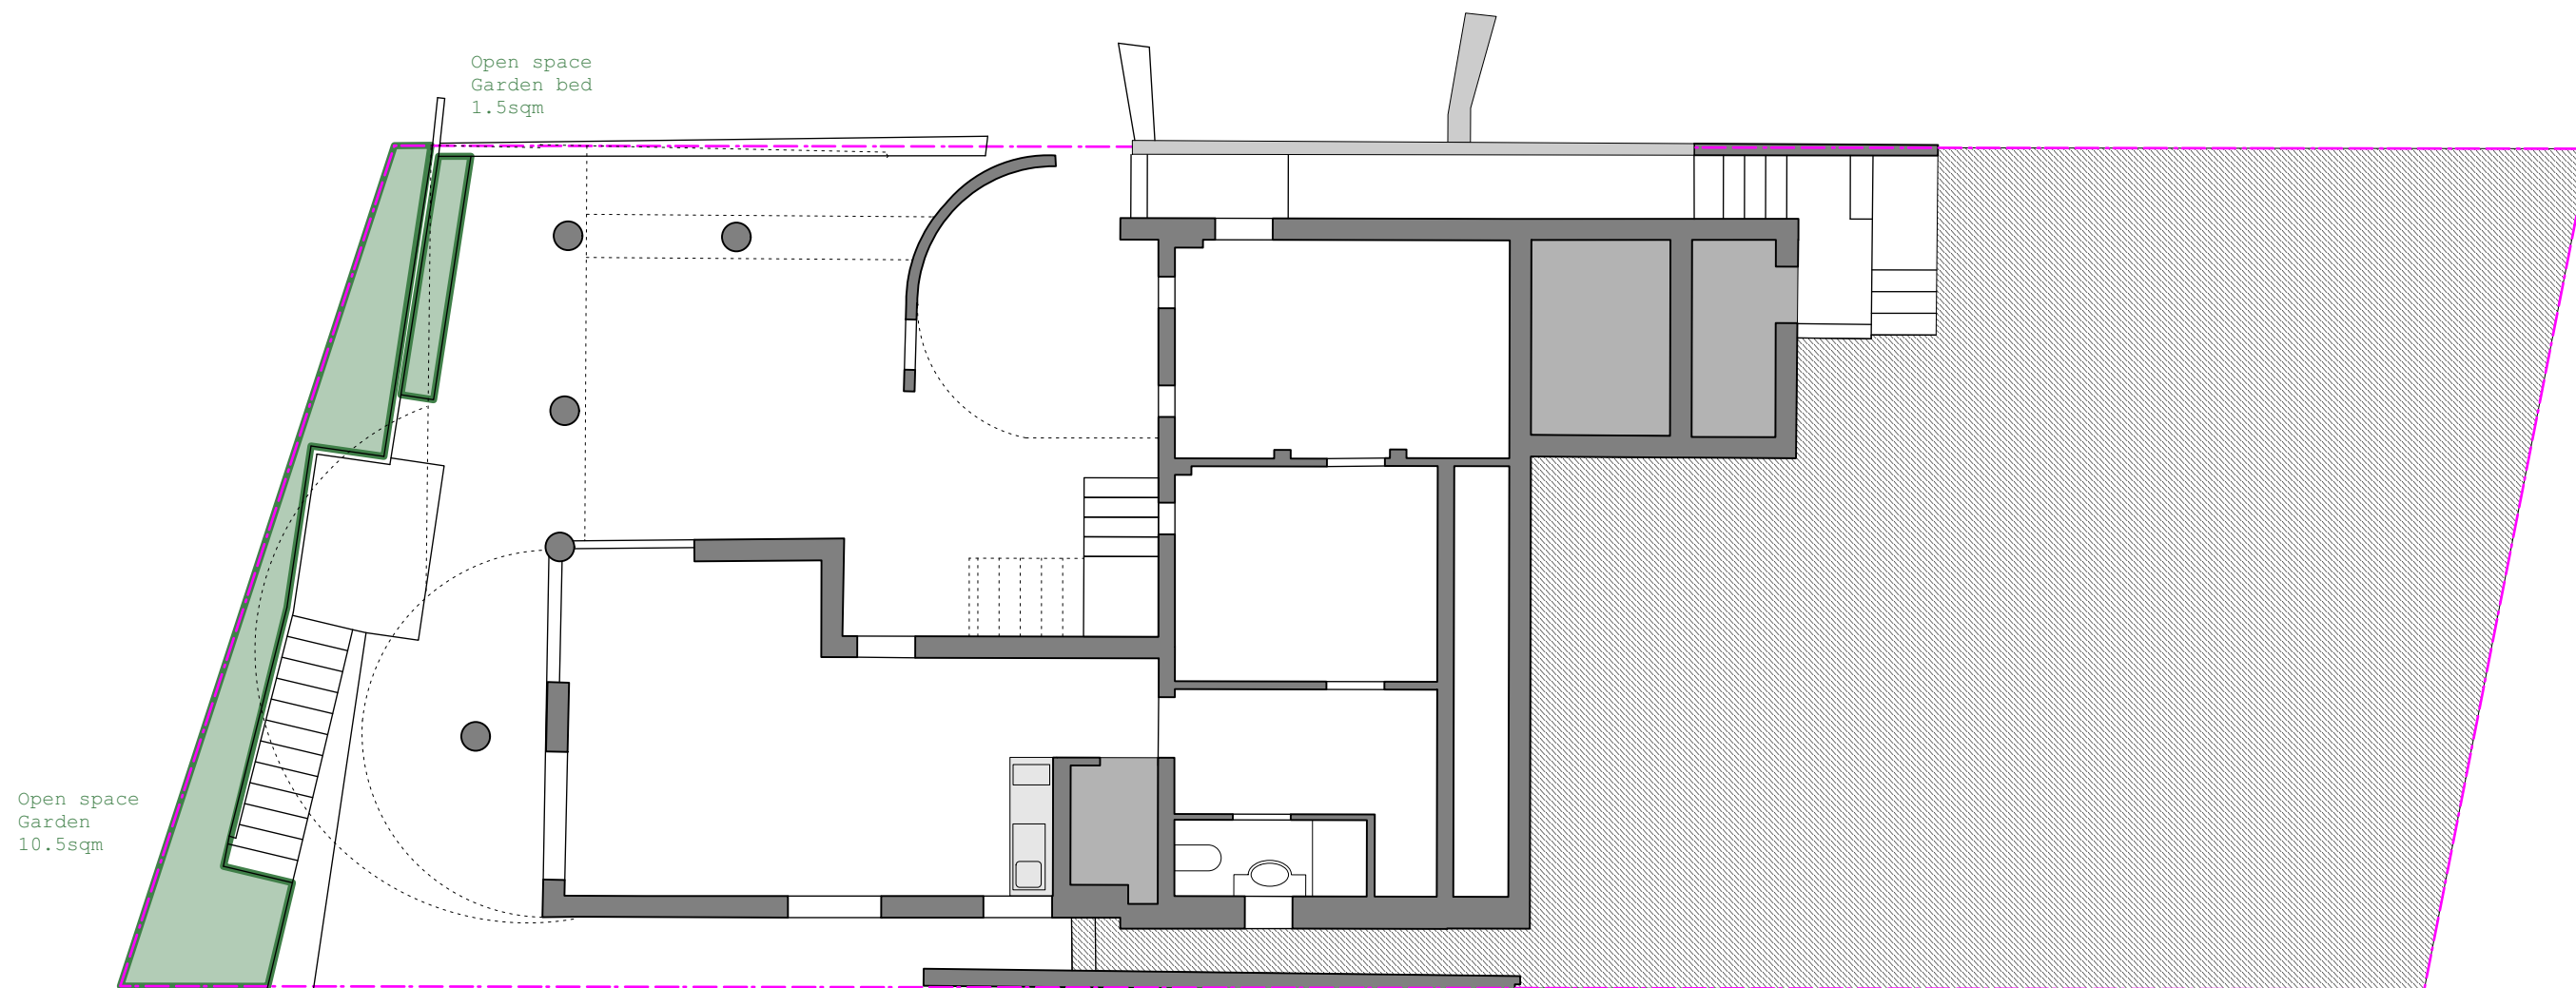

Existing Landscaped Area

|                          |         |
|--------------------------|---------|
| Upper Level              | 63.6sqm |
| Middle Level             | 1.5sqm  |
| Lower Level              | 12.0sqm |
| Total Ex Landscaped Area | 77.1sqm |

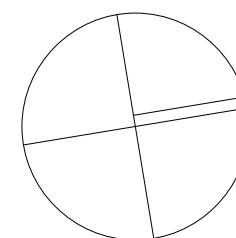

A 04.02.25 Add material

±  
Plus Minus Design  
Phillip Arnold  
NSW ARB 10101  
+61 405 147 381  
pa@plusminusdesign.com.au

91 Cutler Road, Clontarf



Lower Level  
Existing Landscaped Area

1:100@A3

DA133.030





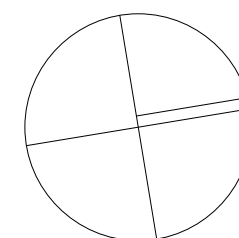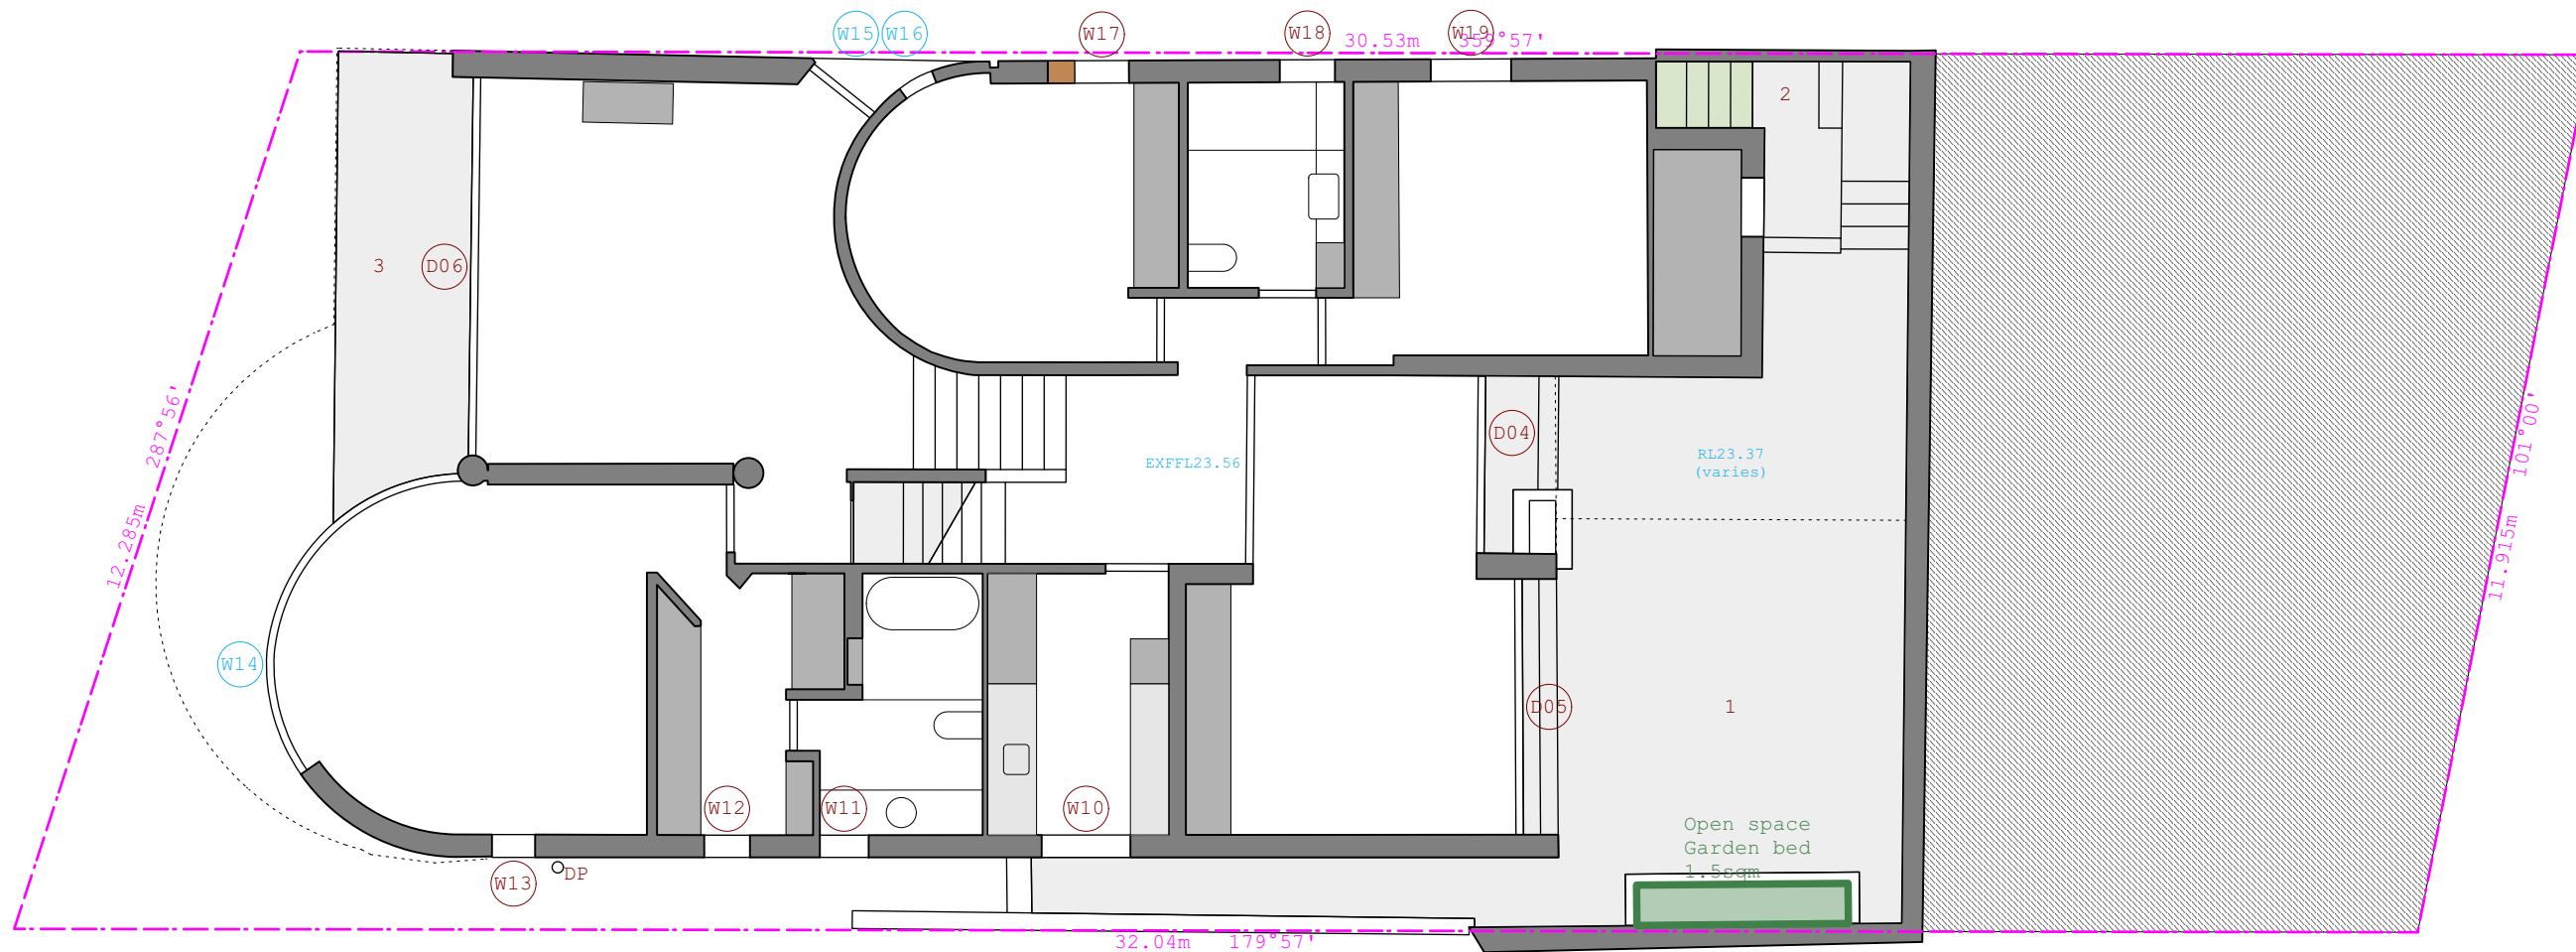

# Proposed Landscaped Area

|                          |         |
|--------------------------|---------|
| Upper Level              | 63.6sqm |
| Middle Level             | 1.5sqm  |
| Lower Level              | 12.0sqm |
| Total Pr Landscaped Area | 77.1sqm |

±  
Plus Minus Design  
Phillip Arnold  
NSW ARB 10101  
+61 405 147 381  
pa@plusminusdesign.com.au

91 Cutler Road, Clontarf



Middle Level  
Proposed Landscaped Area

1:100@A3

A 04.02.25  
B 19.02.25 Addit material

DA133.032



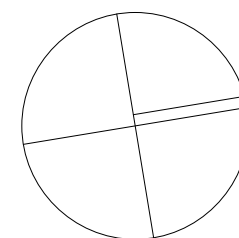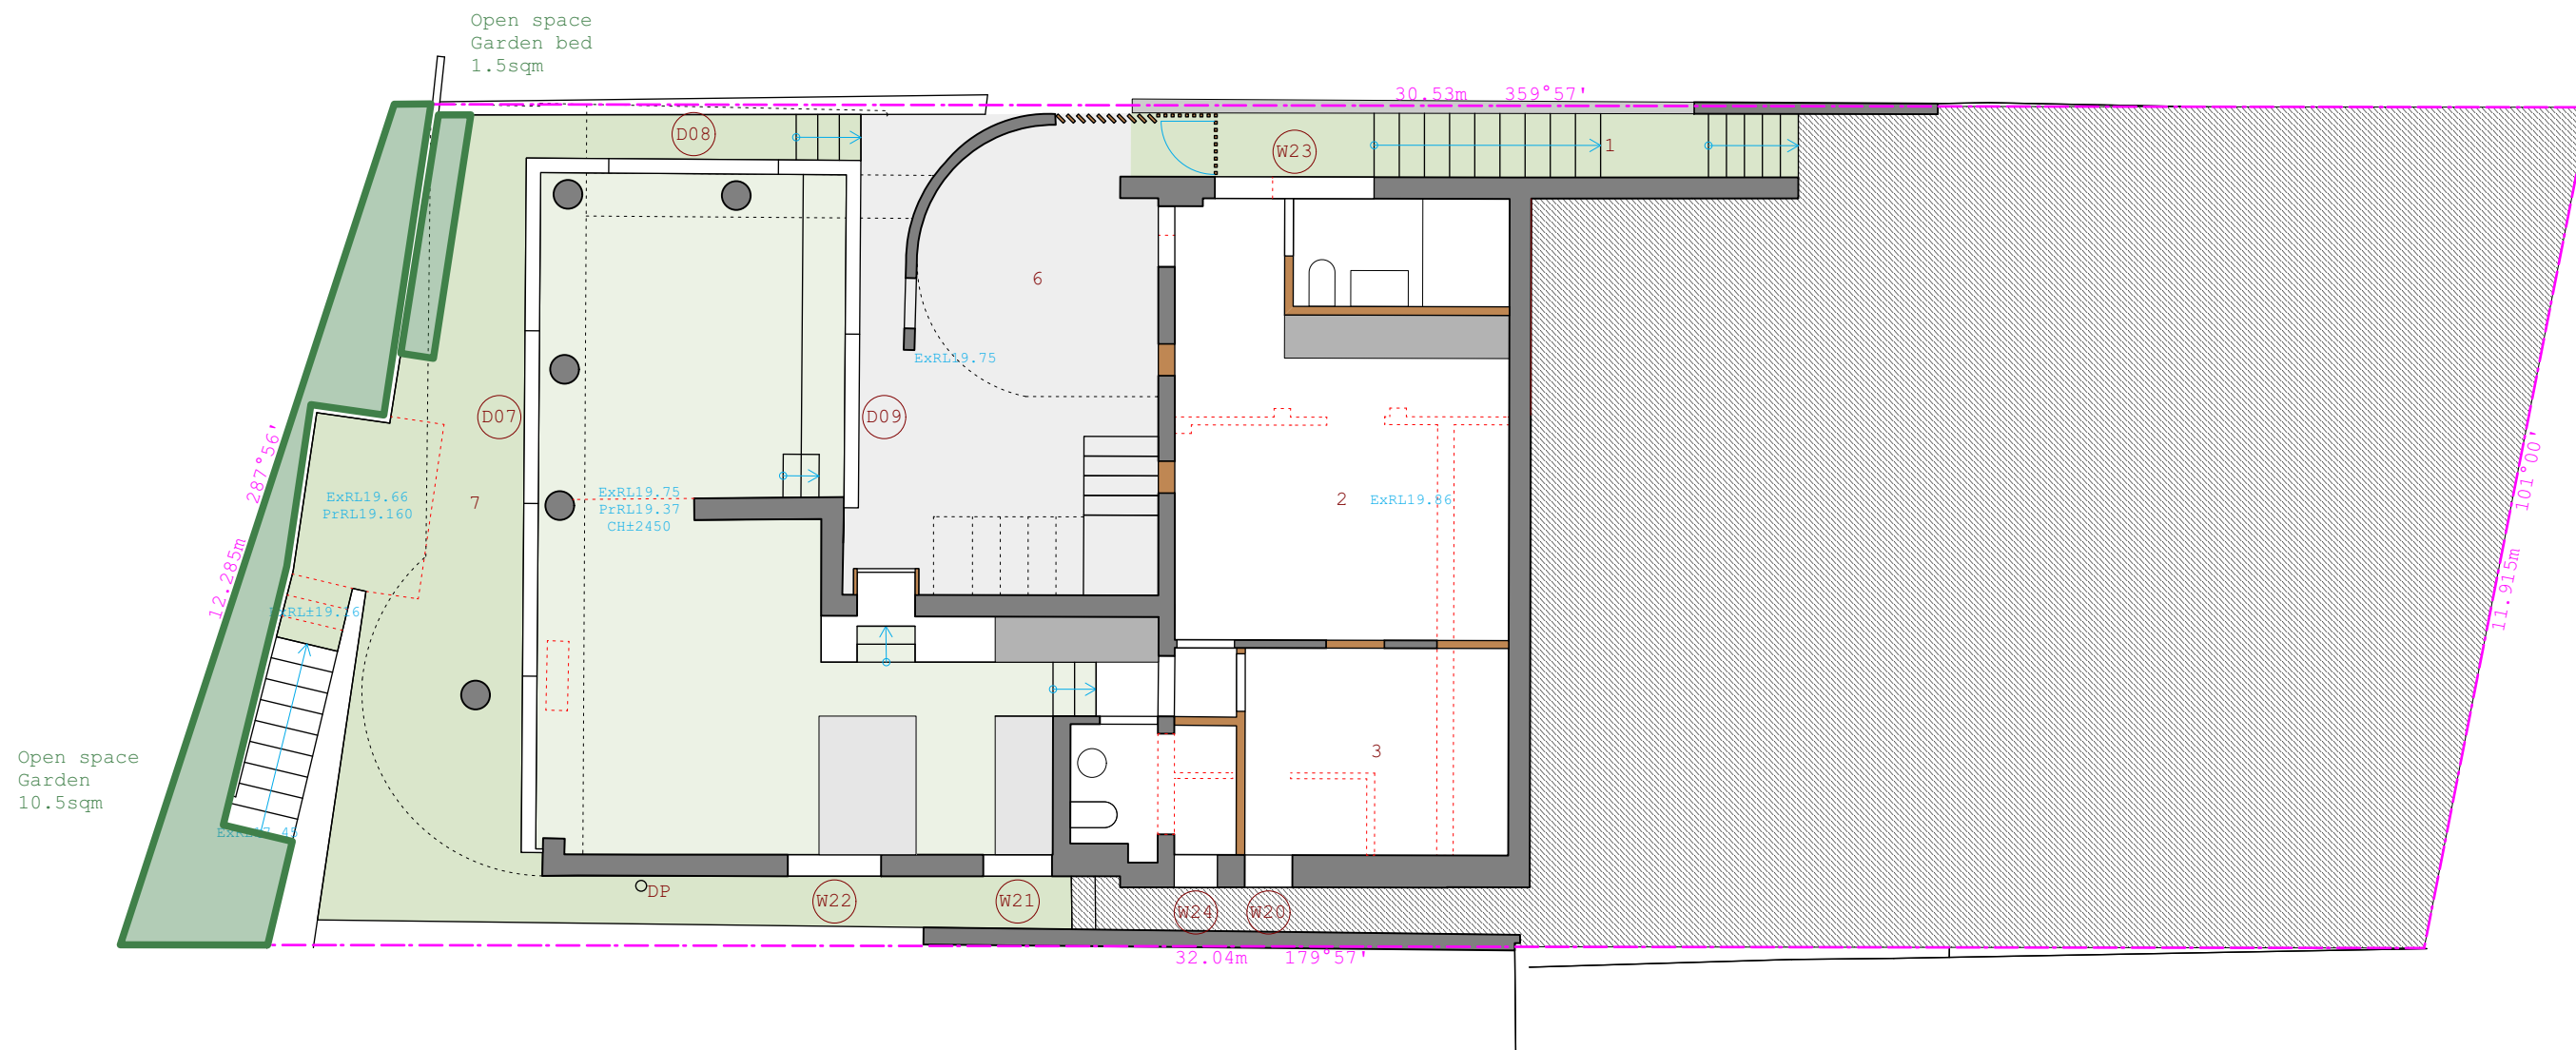

±  
Plus Minus Design  
Phillip Arnold  
NSW ARB 10101  
+61 405 147 381  
pa@plusminusdesign.com.au

91 Cutler Road, Clontarf

Lower Level  
Proposed Landscaped Area

1:100@A3

DA133.033

A 04.02.25  
B 19.02.25 Addit material

