

99 BIKES BROOKVALE

519 PITTWATER ROAD
BROOKVALE, NSW 2100

EXPANSION FIT OUT & NEW SIGNAGE



99 BIKES AU
66 ABBOTSFORD ROAD
BOWEN HILLS, QLD 4006

SITE
99 BIKES BROOKVALE
519 PITTWATER ROAD
BROOKVALE, NSW
2100


PROJECT
EXPANSION FIT
OUT
PROJECT NO.
BRK02

REV	DESCRIPTION	DATE	ISSUED BY
A	FOR INFORMATION ONLY	22/10/2021	LM
B	RETAIL SPACE REVISION	10/02/2022	LM

TITLE SHEET

BRK101

SCALE
@ A3

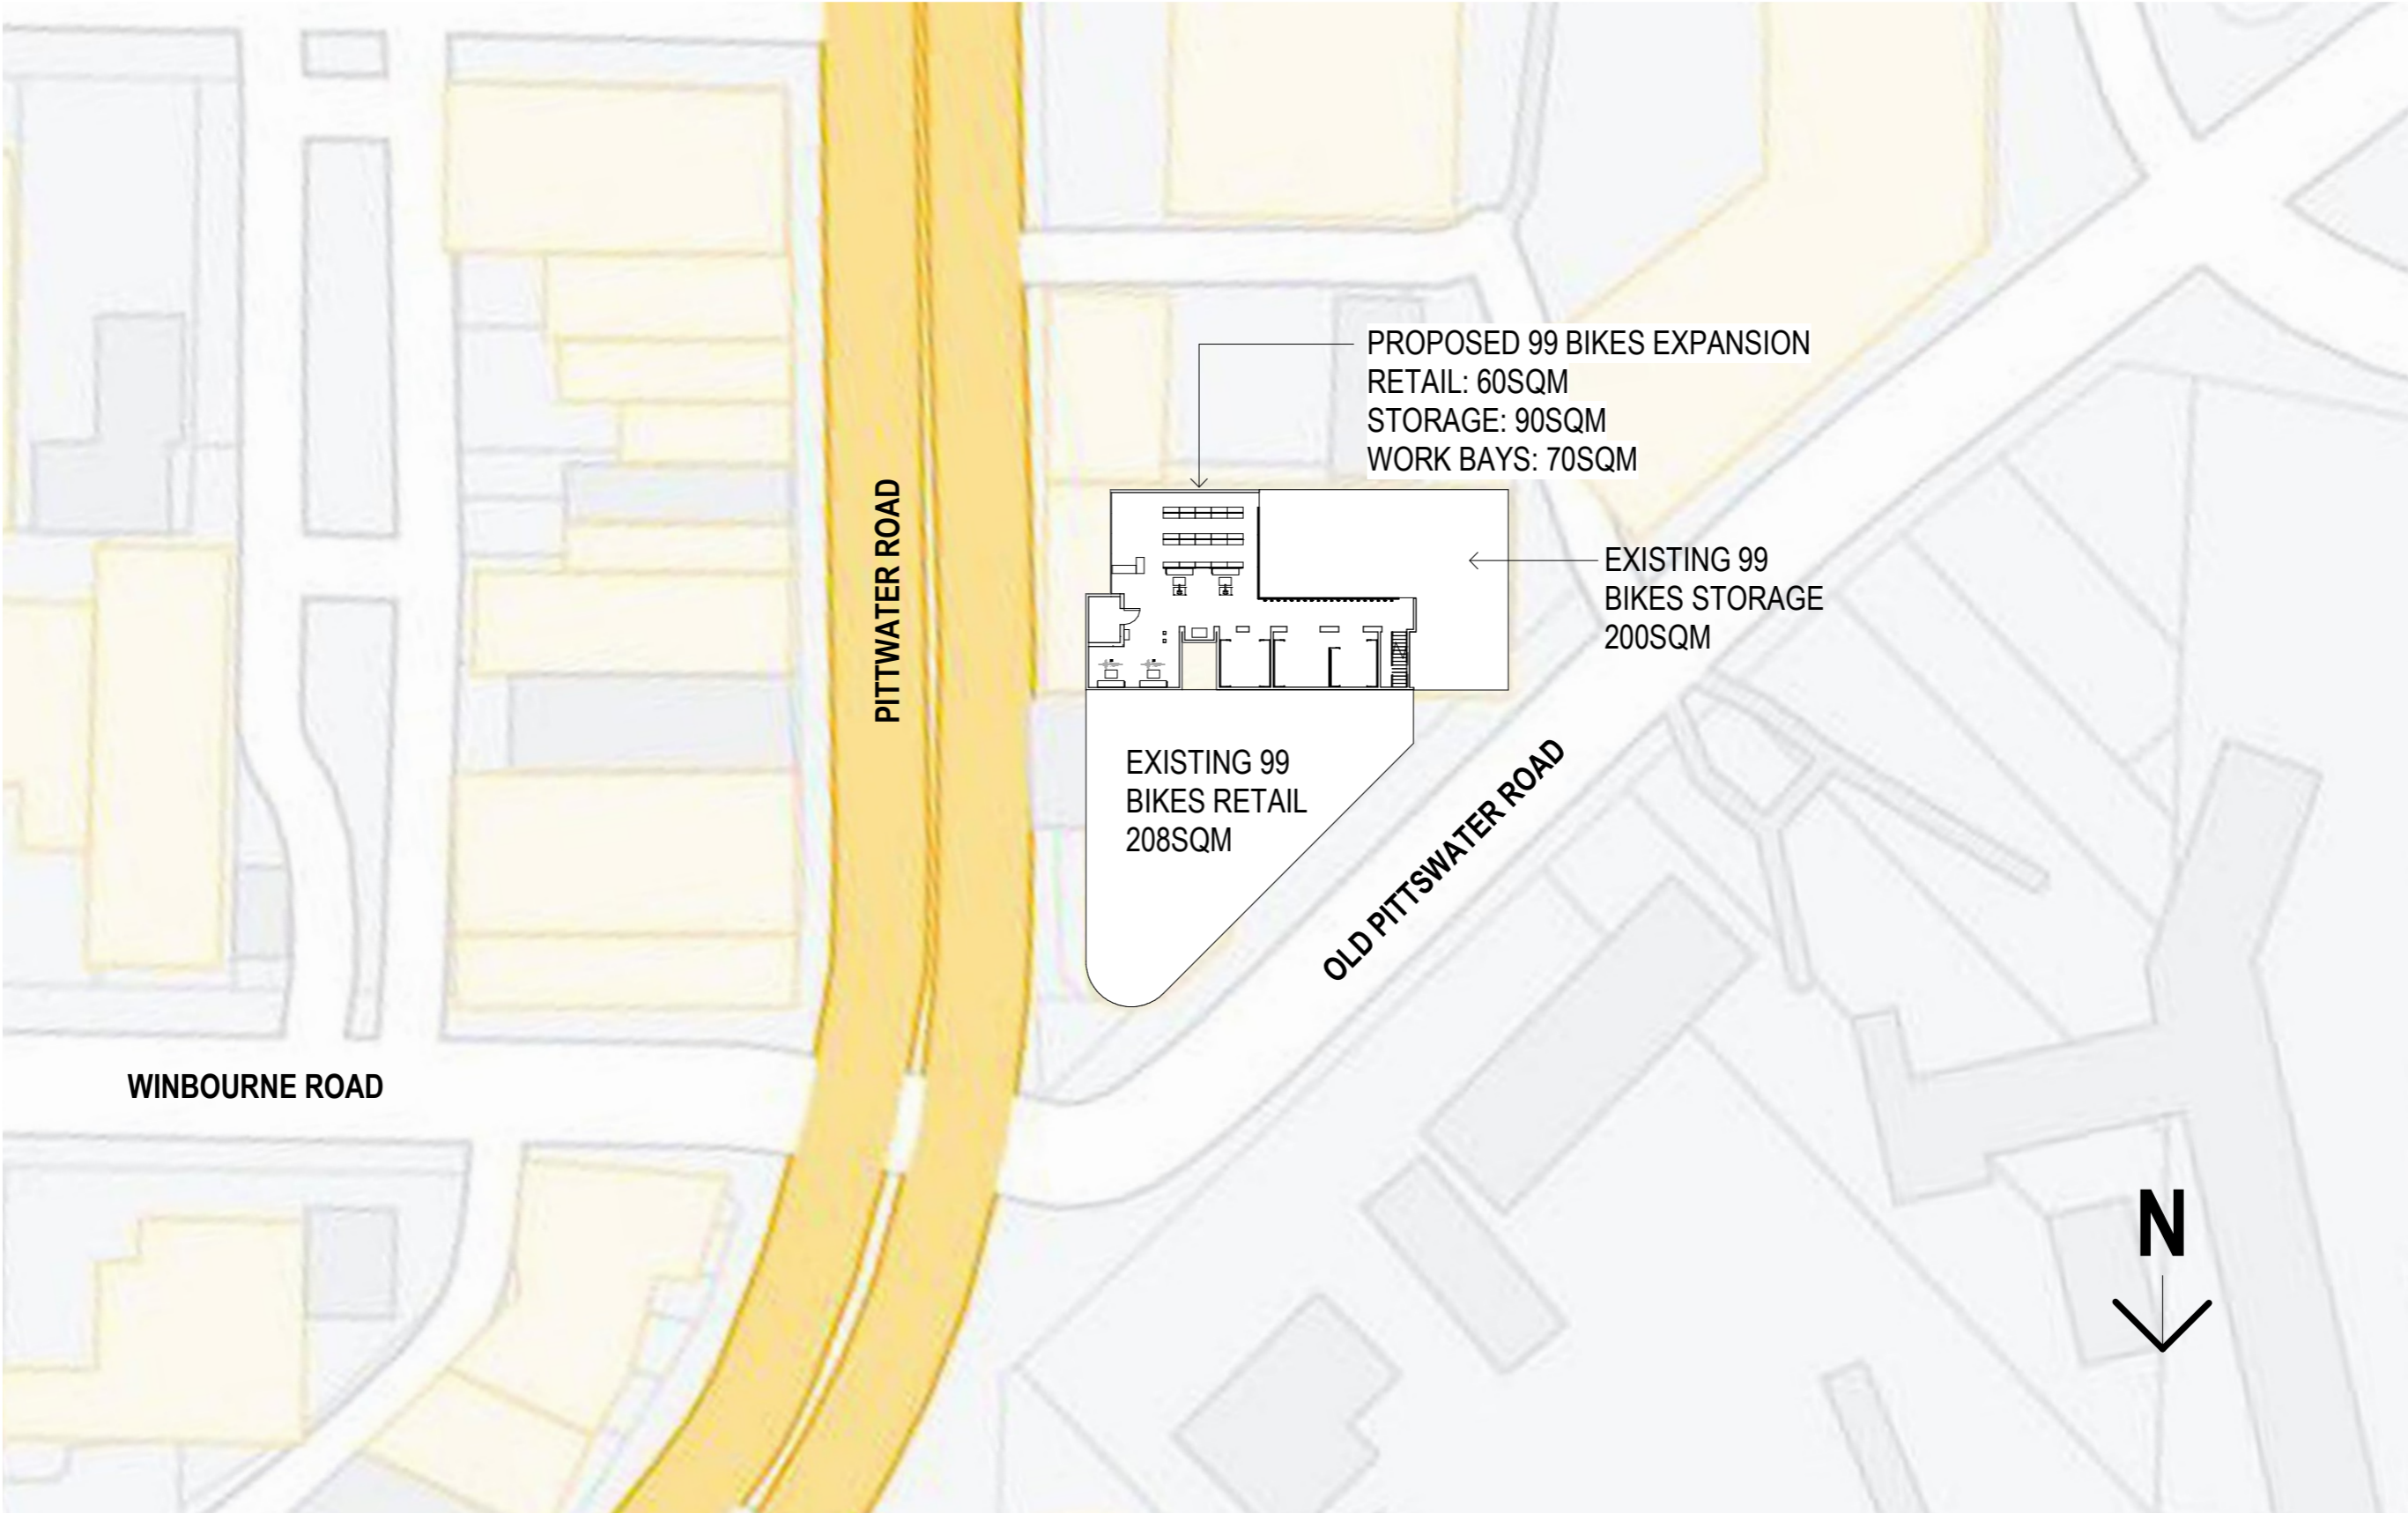

99 BIKES AU
66 ABBOTSFORD ROAD
BOWEN HILLS, QLD 4006

SITE
99 BIKES BROOKVALE
519 PITTWATER ROAD
BROOKVALE, NSW
2100

PROJECT
EXPANSION FIT
OUT
PROJECT NO.
BRK02


REV	DESCRIPTION	DATE	ISSUED BY
A	FOR INFORMATION ONLY	22/10/2021	LM
B	RETAIL SPACE REVISION	10/02/2022	LM

SITE PLAN

BRK102

SCALE
@ A3 1 : 500

PITTSWATER ROAD

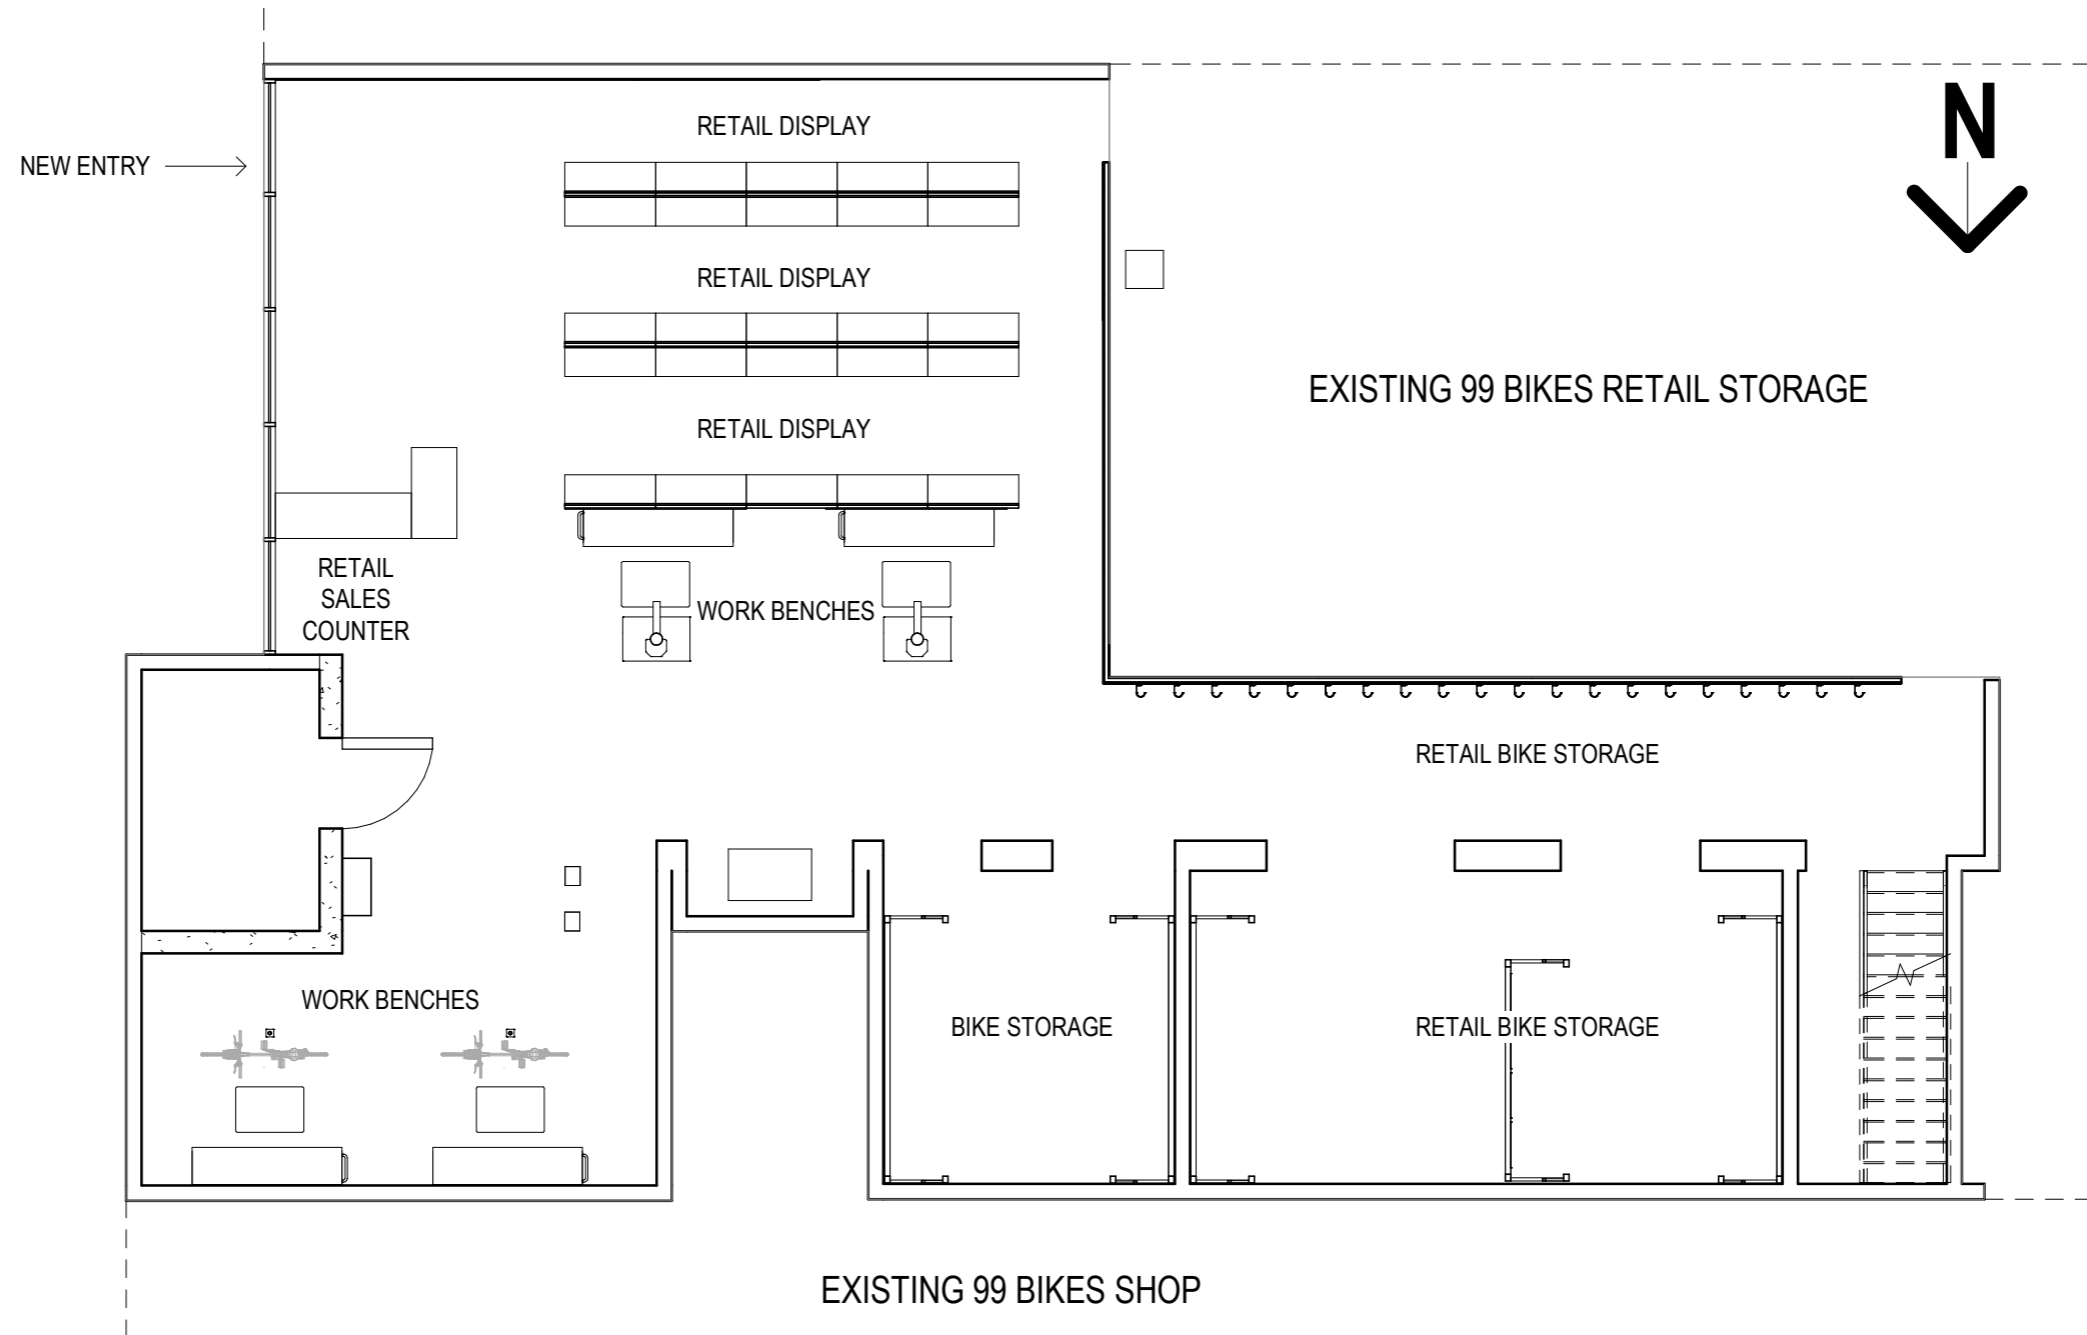

99 BIKES AU
66 ABBOTSFORD ROAD
BOWEN HILLS, QLD 4006

SITE
99 BIKES BROOKVALE
519 PITTSWATER ROAD
BROOKVALE, NSW
2100

PROJECT
EXPANSION FIT
OUT
PROJECT NO.
BRK02

REV	DESCRIPTION	DATE	ISSUED BY
A	FOR INFORMATION ONLY	22/10/2021	LM
B	RETAIL SPACE REVISION	10/02/2022	LM

PROPOSED FIT OUT PLAN

BRK201

SCALE
@ A3 1 : 100

10/02/2022 2:00:59 PM



99 BIKES AU
66 ABBOTSFORD ROAD
BOWEN HILLS, QLD 4006

SITE
99 BIKES BROOKVALE
519 PITTSWATER ROAD
BROOKVALE, NSW
2100


PROJECT
EXPANSION FIT
OUT
PROJECT NO.
BRK02

REV	DESCRIPTION	DATE	ISSUED BY
A	FOR INFORMATION ONLY	22/10/2021	LM
B	RETAIL SPACE REVISION	10/02/2022	LM

EXISTING EXTERNAL
ELEVATION

BRK301
SCALE
@ A3 1 : 100

PROPOSED SIGNAGE FOR 99 BIKES BROOKVALE
521 PITTWATER ROAD, BROOKVALE
ELEVATION: FRONT
TOTAL AREA OF SIGNAGE: 15.06M²

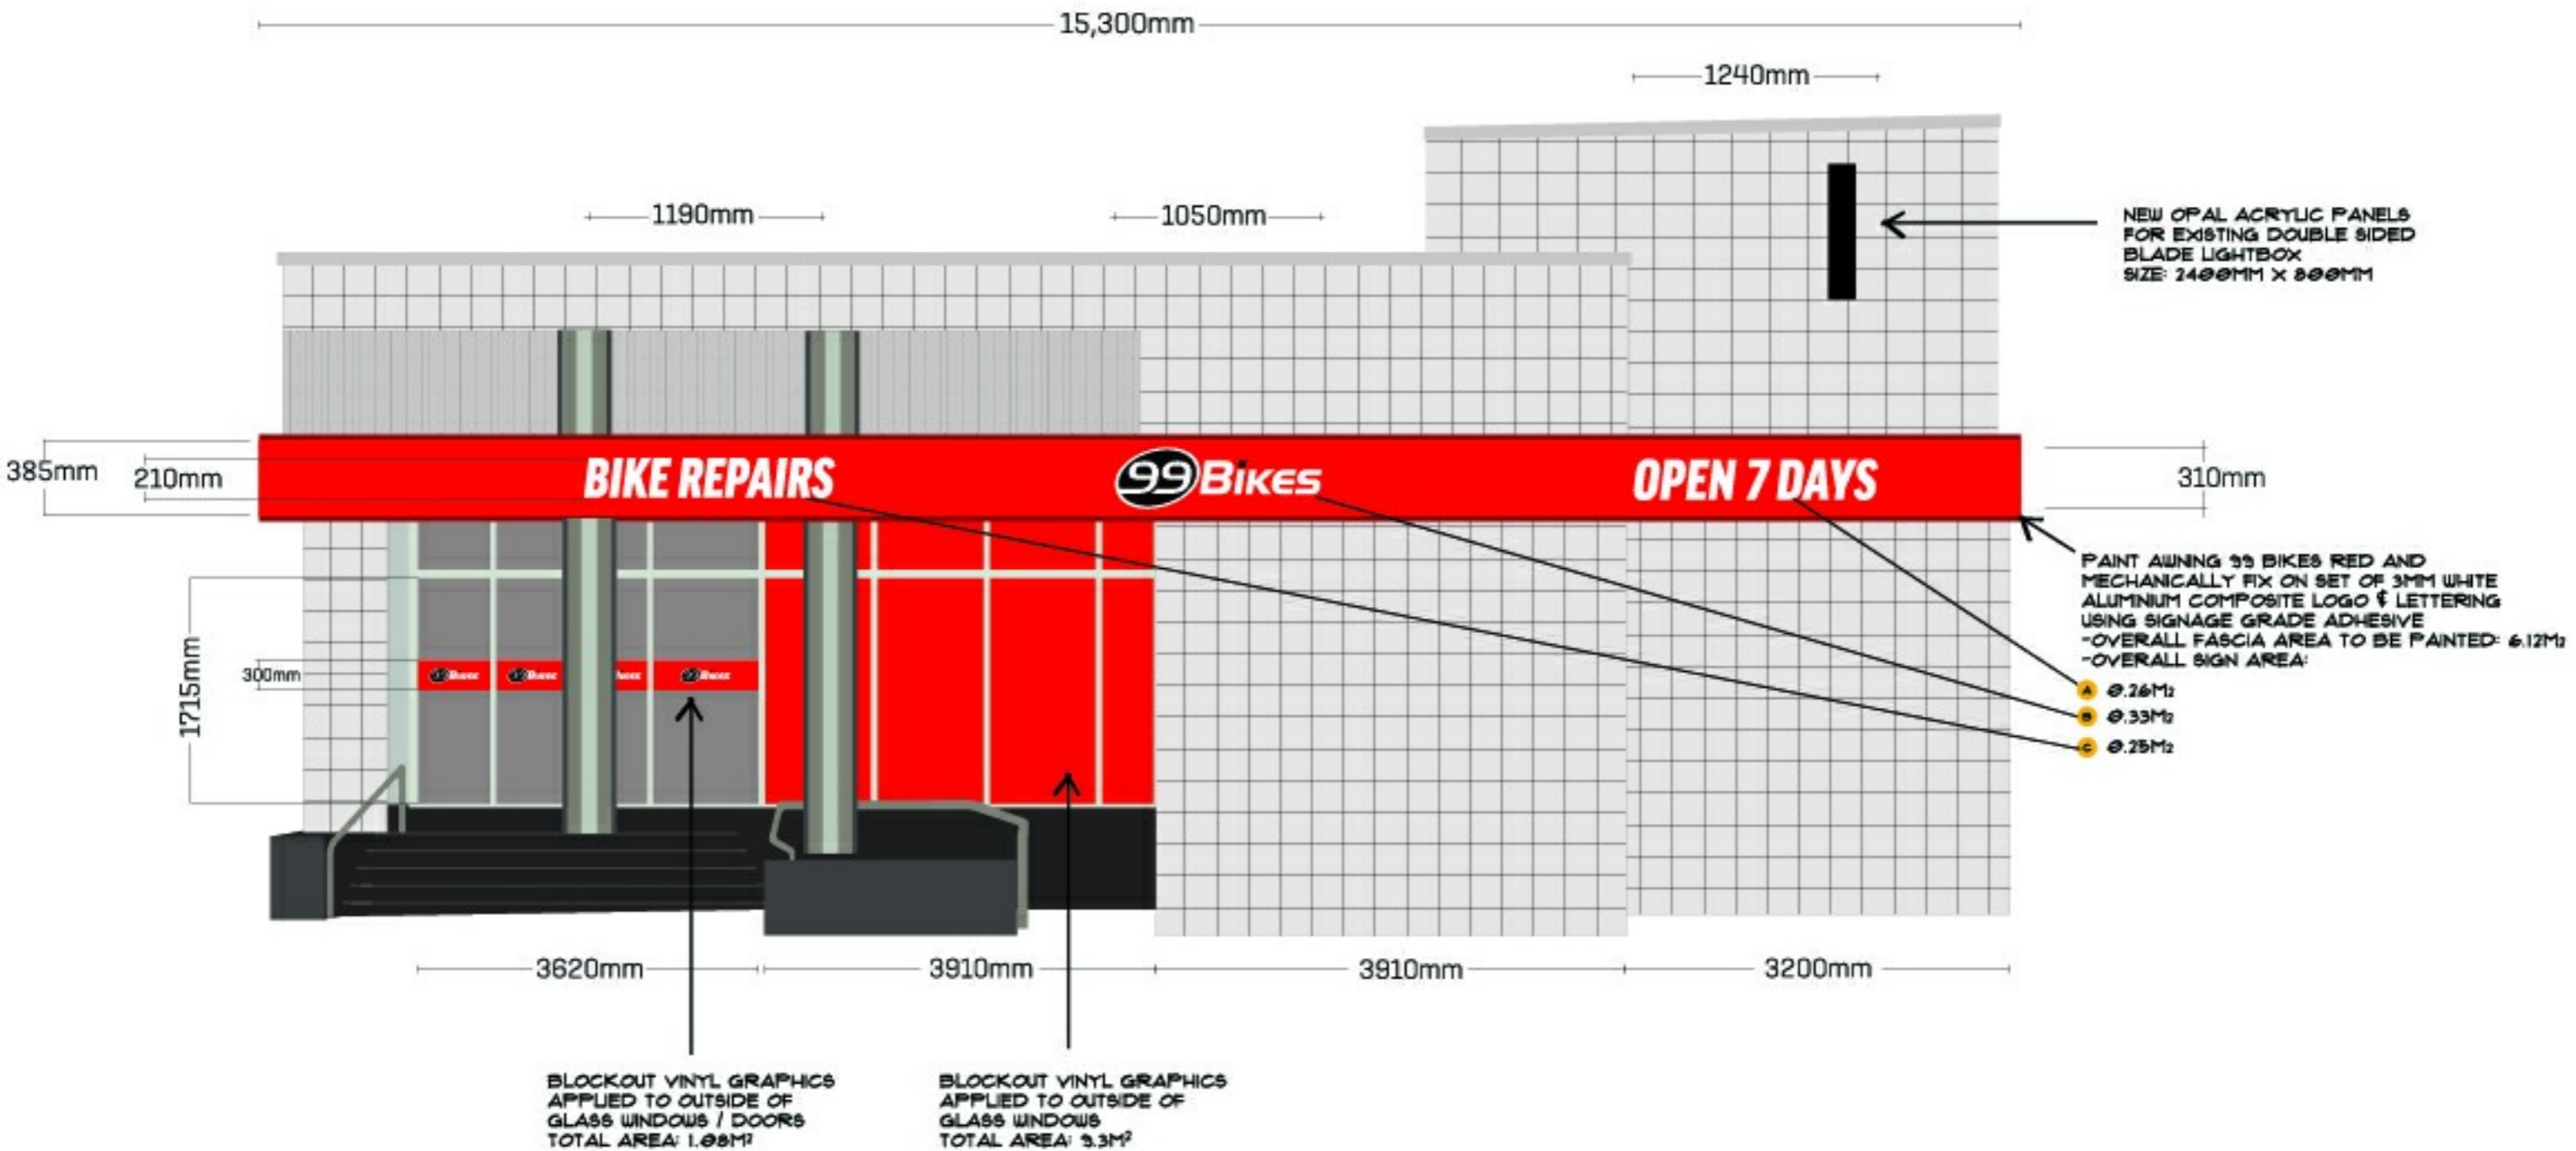

99 BIKES AU
66 ABBOTSFORD ROAD
BOWEN HILLS, QLD 4006

SITE
99 BIKES BROOKVALE
519 PITTWATER ROAD
BROOKVALE, NSW
2100


PROJECT
EXPANSION FIT
OUT
PROJECT NO.
BRK02

REV	DESCRIPTION	DATE	ISSUED BY
A	FOR INFORMATION ONLY	22/10/2021	LM
B	RETAIL SPACE REVISION	10/02/2022	LM

PROPOSED EXTERNAL
ELEVATION & SIGNAGE

BRK311

SCALE
@ A3 1 : 50

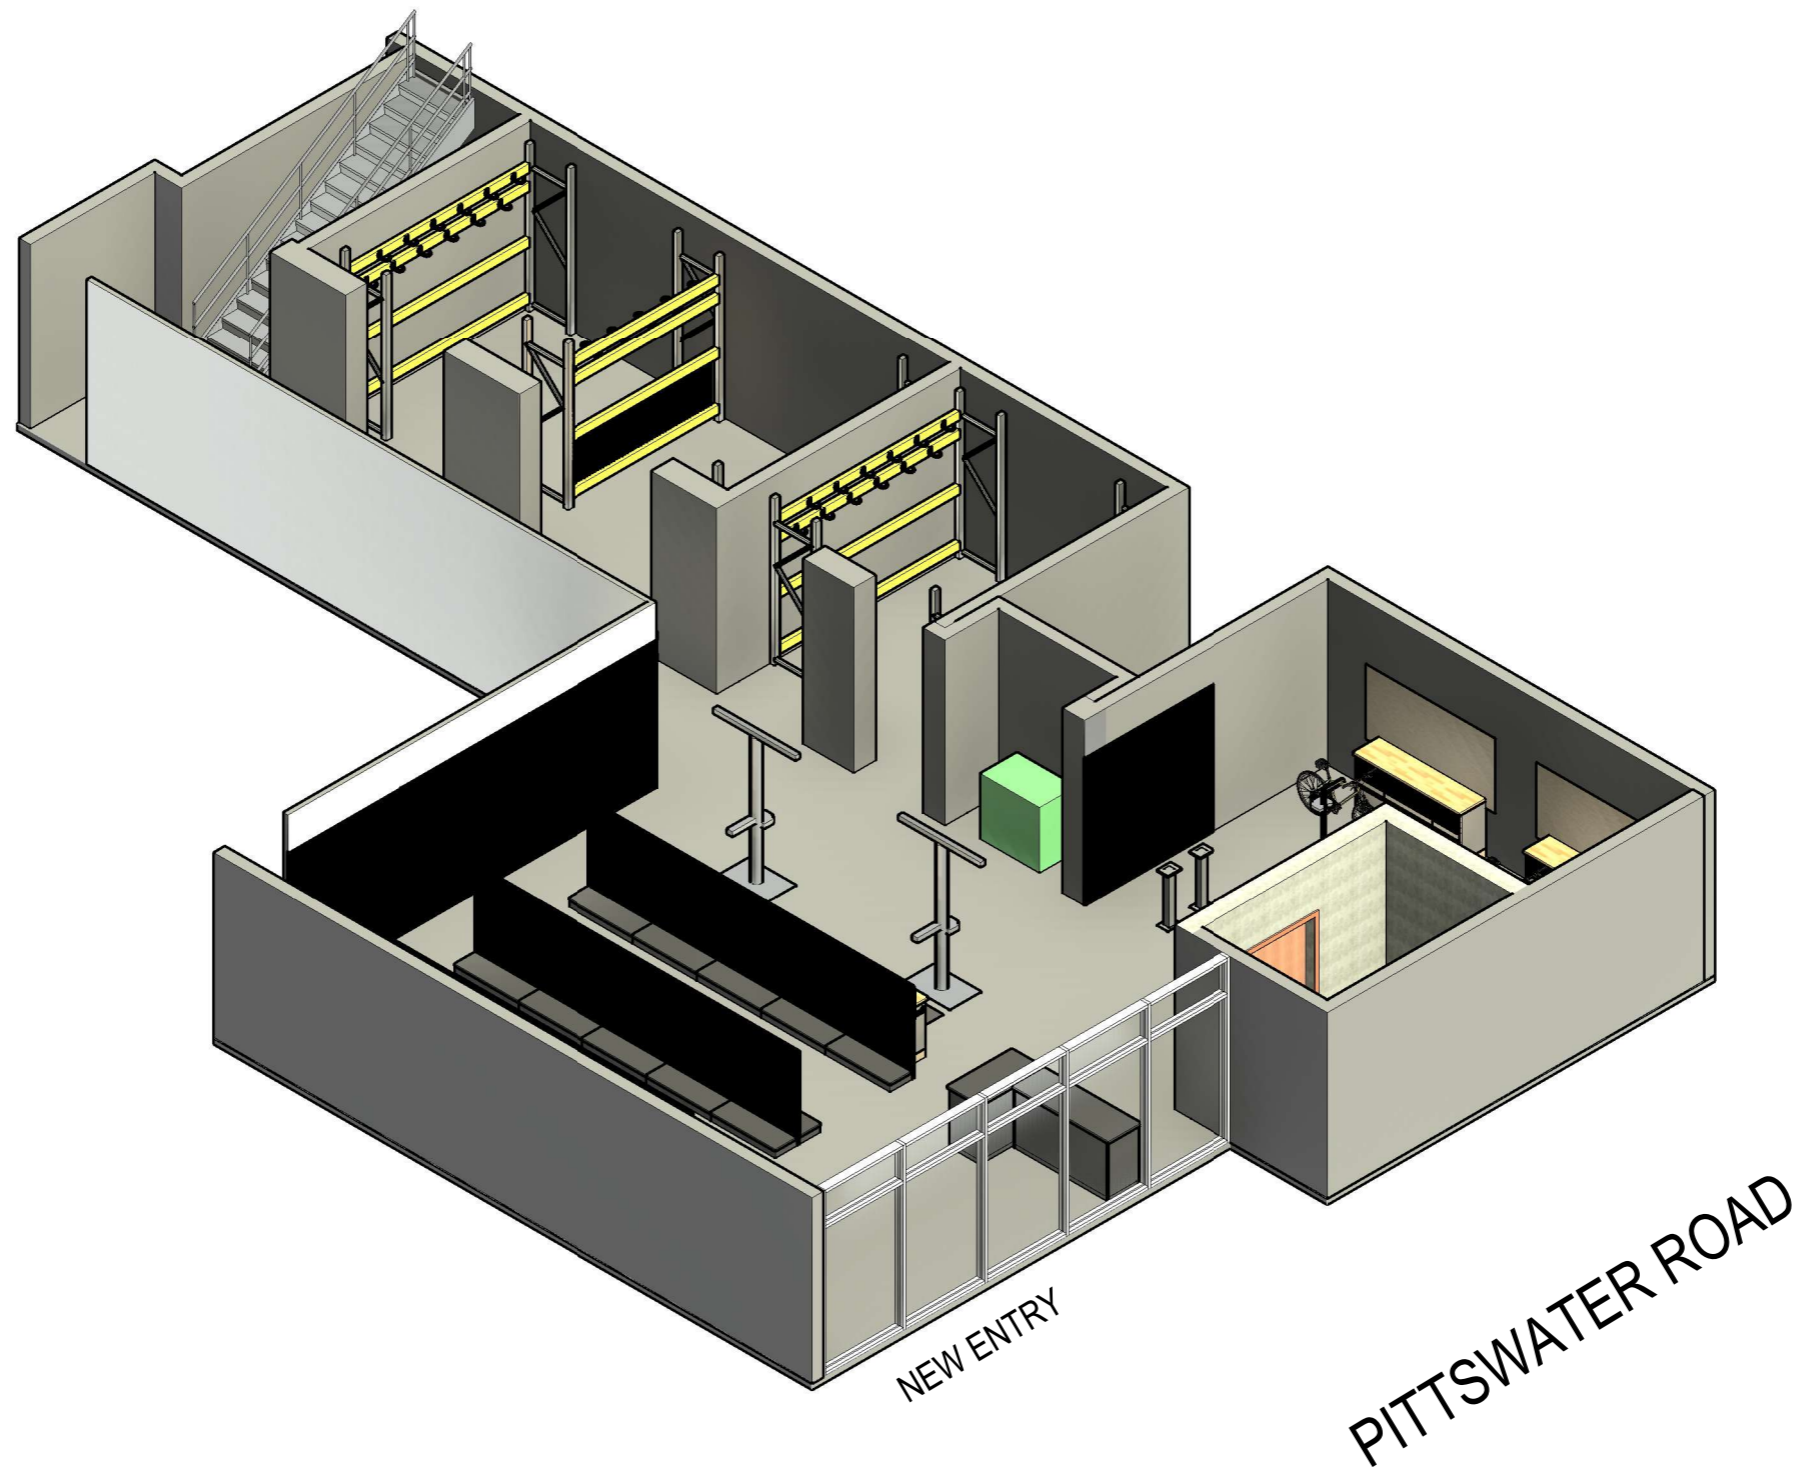

99 BIKES AU
66 ABBOTSFORD ROAD
BOWEN HILLS, QLD 4006

SITE
99 BIKES BROOKVALE
519 PITTSWATER ROAD
BROOKVALE, NSW
2100

PROJECT
EXPANSION FIT
OUT
PROJECT NO.
BRK02

REV	DESCRIPTION	DATE	ISSUED BY
A	FOR INFORMATION ONLY	22/10/2021	LM
B	RETAIL SPACE REVISION	10/02/2022	LM

3D VIEW A

BRK901

SCALE
@ A3

10/02/2022 2:01:03 PM