

IDENTIFICATION SURVEY



RENNIE GOLLEDGE PTY. LTD.

SURVEYORS & PLANNERS



P.O. BOX 132
36 ST. ANDREWS ST
MAITLAND NSW 2320
ABN: 55 002 622 317 mail@renniegolledge.com.au

PH (02) 49334977
FAX (02) 49338579

LOT 38 SECTION 6 DP 6462

Street No. 43 POWDERWORKS ROAD
Suburb NORTH NARRABEEN

K. & H. BRADLEY

ORDER No.

REF: 13.21



DATE
5/02/21

IDENTIFICATION

LOT 11
SECTION 6
DP 6462

LOT 10
SECTION 6
DP 6462

LOT 37
SECTION 6
DP 6462

DOUBLE STOREY
WEATHERBOARD
RESIDENCE
METAL ROOF
No. 45
(1.24 Verandah to Bdy)

LOT 38

DOUBLE STOREY
WEATHERBOARD
RESIDENCE
METAL ROOF
No. 43

LOT 39
SECTION 6
DP 6462

SINGLE STOREY
WEATHERBOARD
RESIDENCE
TILE ROOF
No. 41

POWDERWORKS
ROAD

DRAWING NOT TO SCALE

REGISTERED SURVEYOR

RENNIE GOLLEDGE PTY. LTD.
SURVEYORS & PLANNERS



P.O. BOX 132
36 ST ANDREWS ST
MAITLAND NSW 2320
ABN: 55 002 622 317
PH (02) 49334977
FAX (02) 49338579
mail@renniegolledge.com.au

LOT 38 SECTION 6 DP 6462
Street No. 43 POWDERWORKS ROAD
Suburb NORTH NARRABEEN



K. & H. BRADLEY

ORDER No.

REF: 13.21



NOTE:
BOUNDARIES SHOWN HAVE
BEEN FIXED BY SURVEY
AND REPRESENT A TRUE
RELATIONSHIP TO EXISTING
BUILDINGS AND STRUCTURES

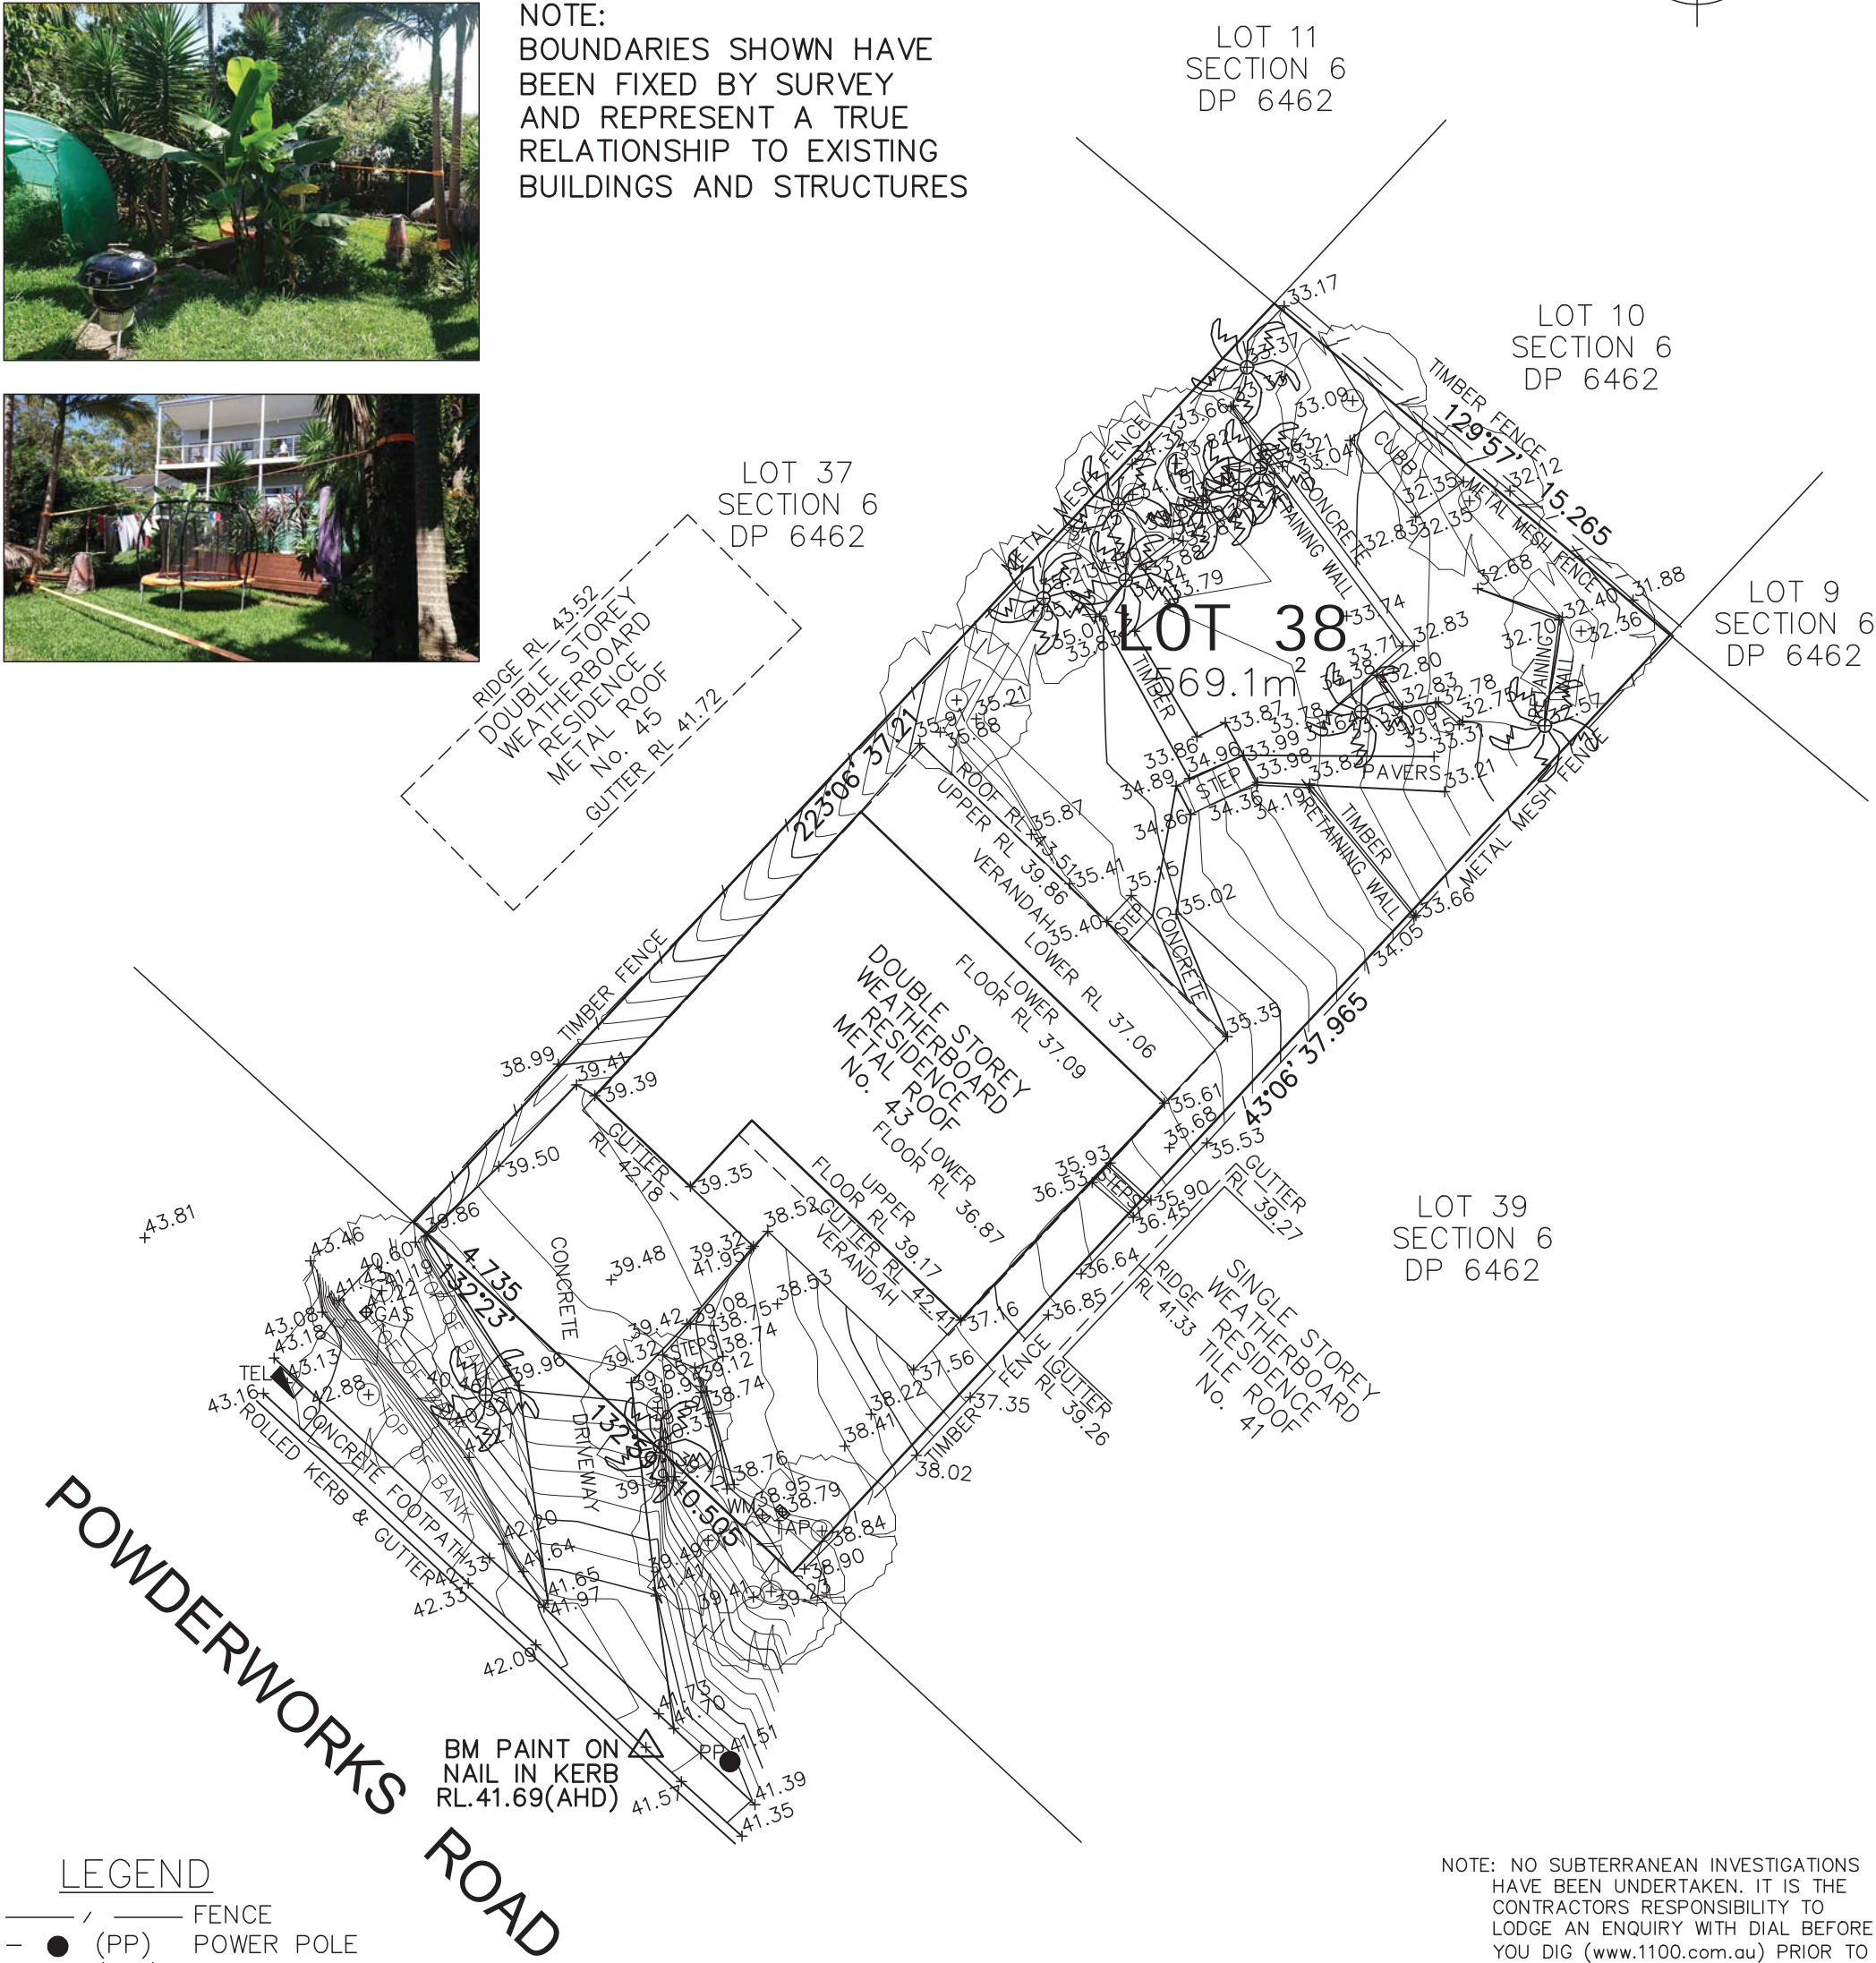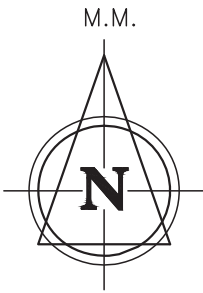


LEGEND

- / — FENCE
- (PP) POWER POLE
- (TEL) TELSTRA PIT
- (WM) WATER METER

- NOTES:
1. SURVEY IS FOR CONTOUR PURPOSES ONLY
 2. BM IS AHD AS SHOWN, DATUM PM 5285 (RL 47.685)
 3. CONTOUR INTERVAL IS 0.2m
 4. SERVICES LOCATED BY FIELD SURVEY ONLY
 5. TREE SPREADS ARE DIAGRAMMATIC ONLY AND MAY NOT BE SYMMETRICAL

NOTE: NO SUBTERRANEAN INVESTIGATIONS
HAVE BEEN UNDERTAKEN. IT IS THE
CONTRACTORS RESPONSIBILITY TO
LODGE AN ENQUIRY WITH DIAL BEFORE
YOU DIG (www.1100.com.au) PRIOR TO
ANY EXCAVATION OR EARTHWORKS.

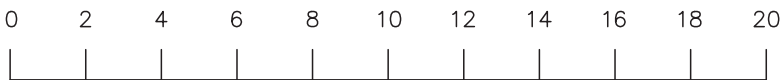

SCALE 1:200 @ A3

DATE	REVISION	BY

DRAWN KF	SHEET 1 OF 1 SHEETS
----------	---------------------



RENNIE GOLLEDGE PTY. LTD.
SURVEYORS & PLANNERS

P.O. BOX 132
36 ST ANDREWS ST
MAITLAND NSW 2320
ABN: 55 002 622 317
PH (02) 49334977
FAX (02) 49338579
mail@renniegolledge.com.au

CLIENT

KENNY & HAYLEY BRADLEY

THIS PLAN WAS PRODUCED SOLELY FOR THIS CLIENT.

THIS DOCUMENT IS THE PROPERTY OF RENNIE GOLLEDGE PTY. LTD.
UNAUTHORISED USE OF THIS DOCUMENT IS PROHIBITED.

CONTOUR AND DETAIL PLAN
LOT 38 SECTION 6 D.P. 6462 No. 43 POWDERWORKS RD
NORTH NARRABEEN

FILE NO. 13.21 RATIO 1:200 DATE 5/02/21 SURVEYED JD DATUM AHD