




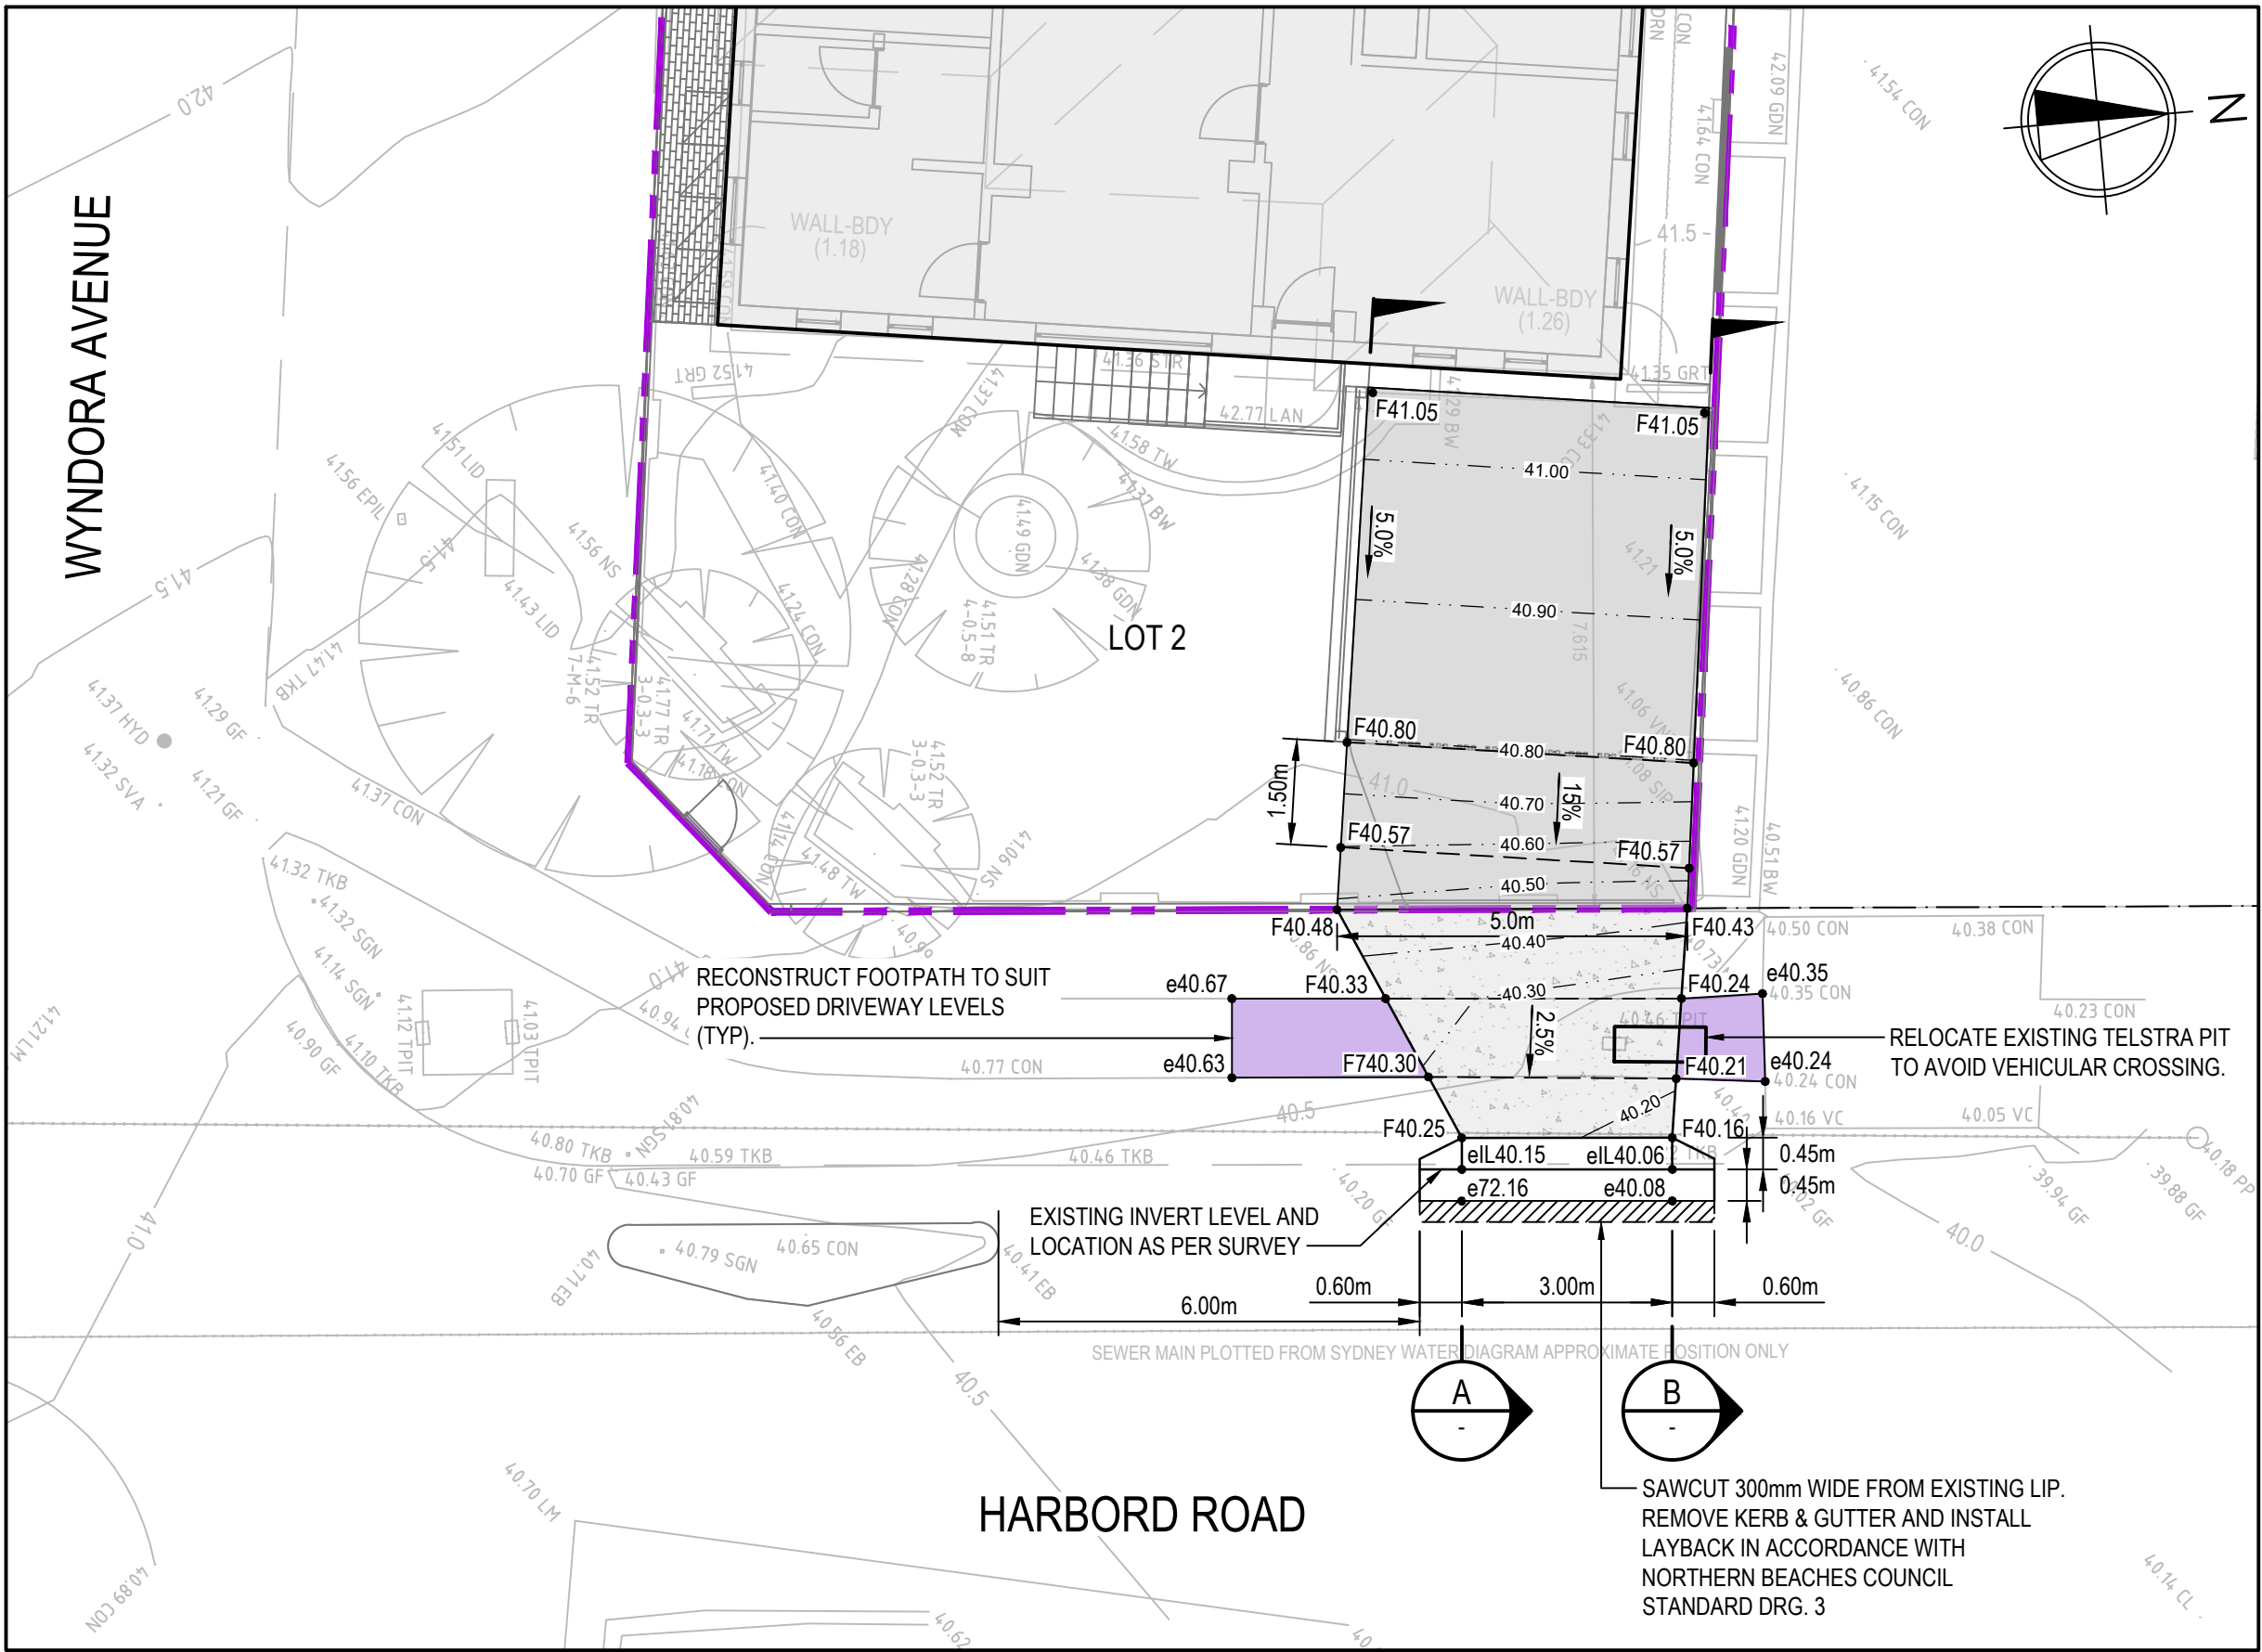

DRIVEWAY SITEWORKS PLAN
SCALE 1:100

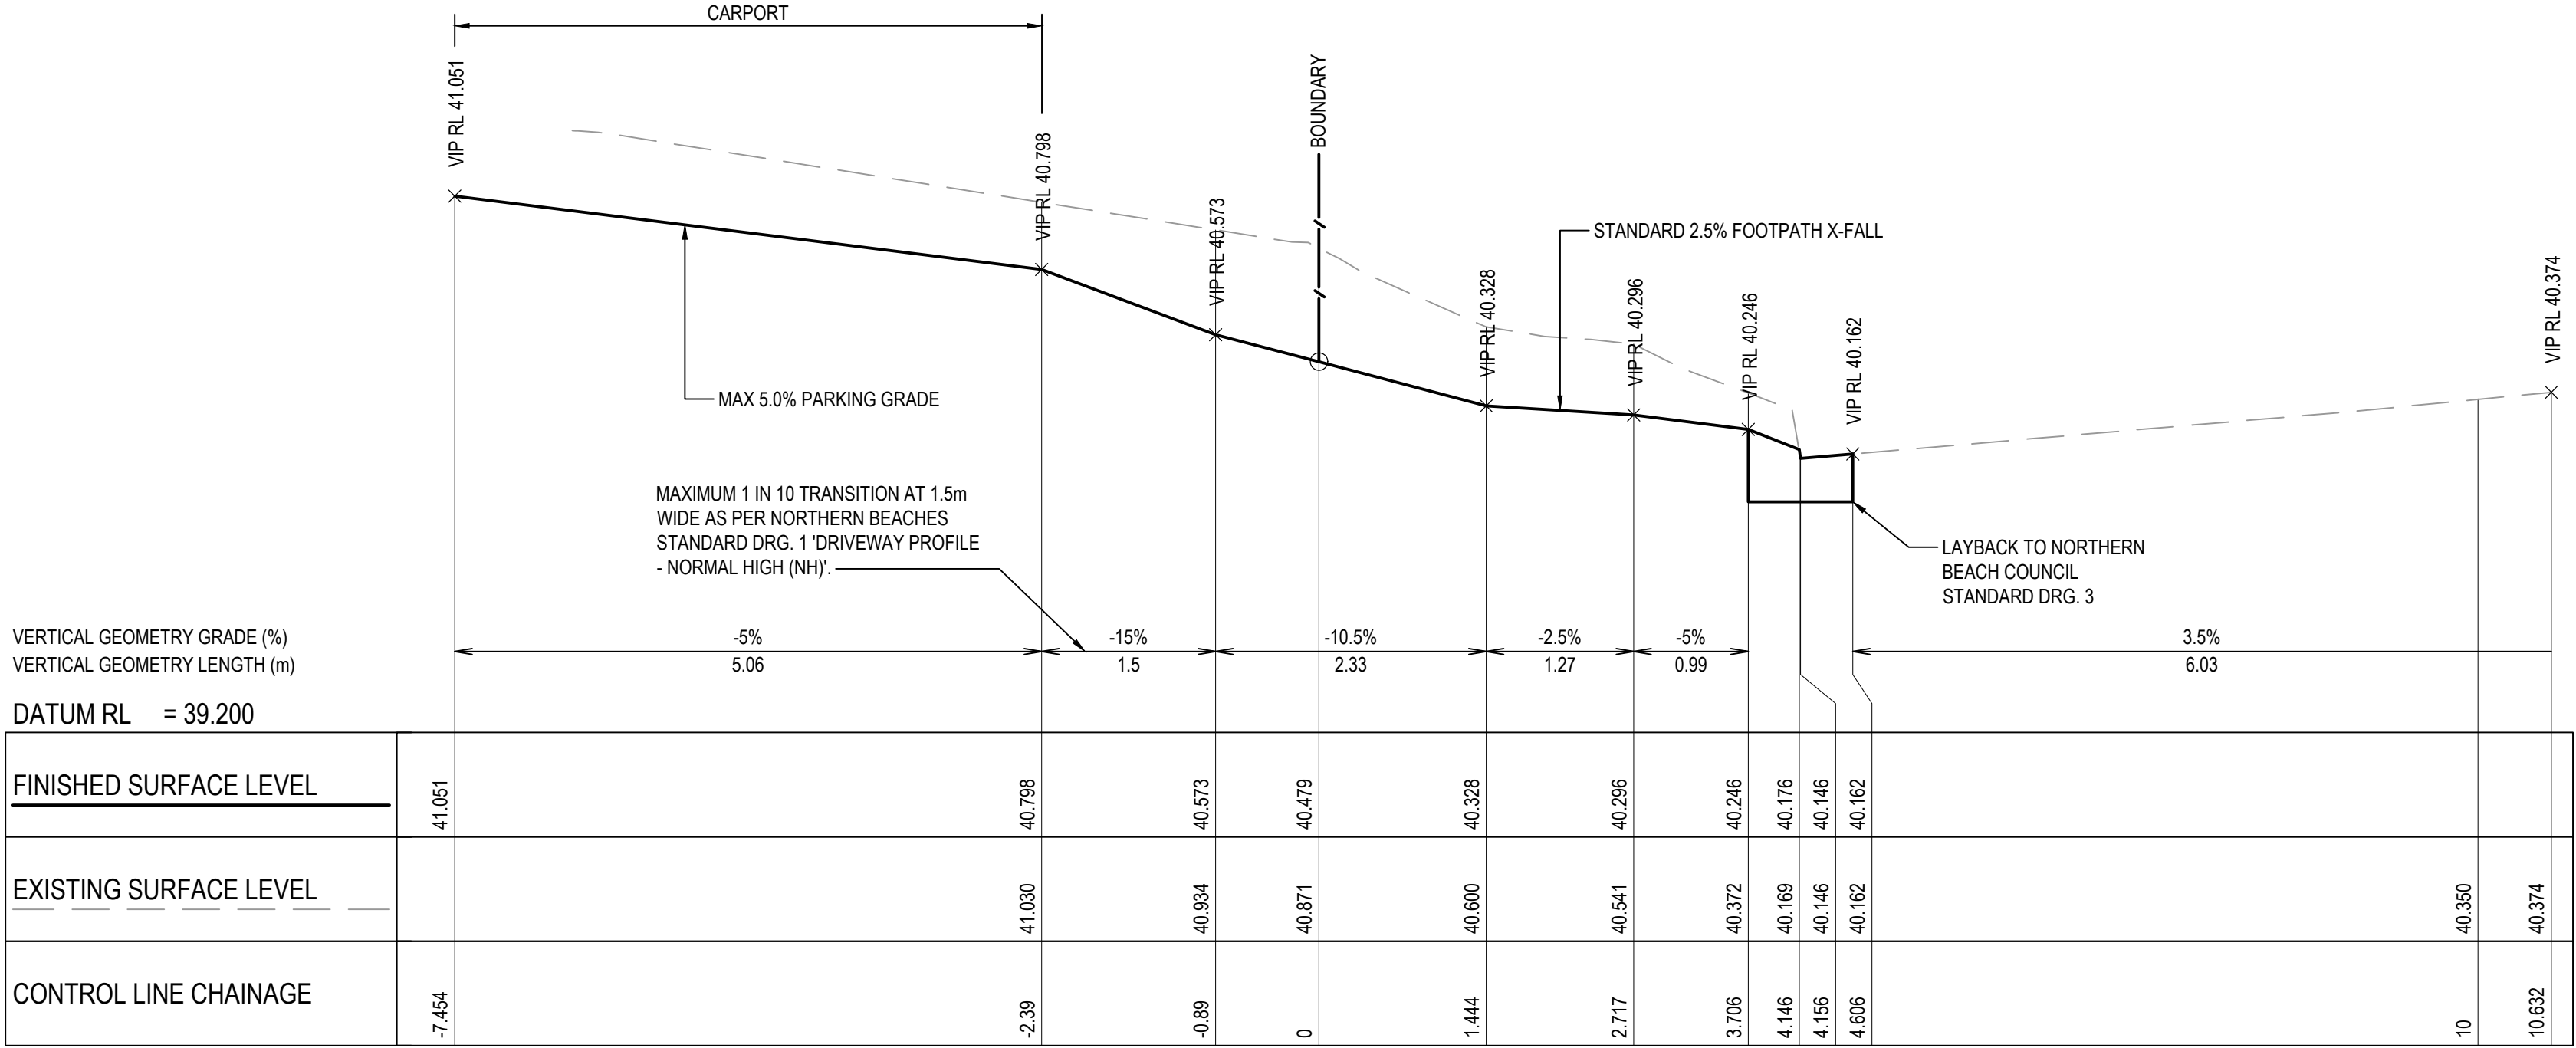


SECTION A
SCALE 1:50 (H) 1:20 (V)

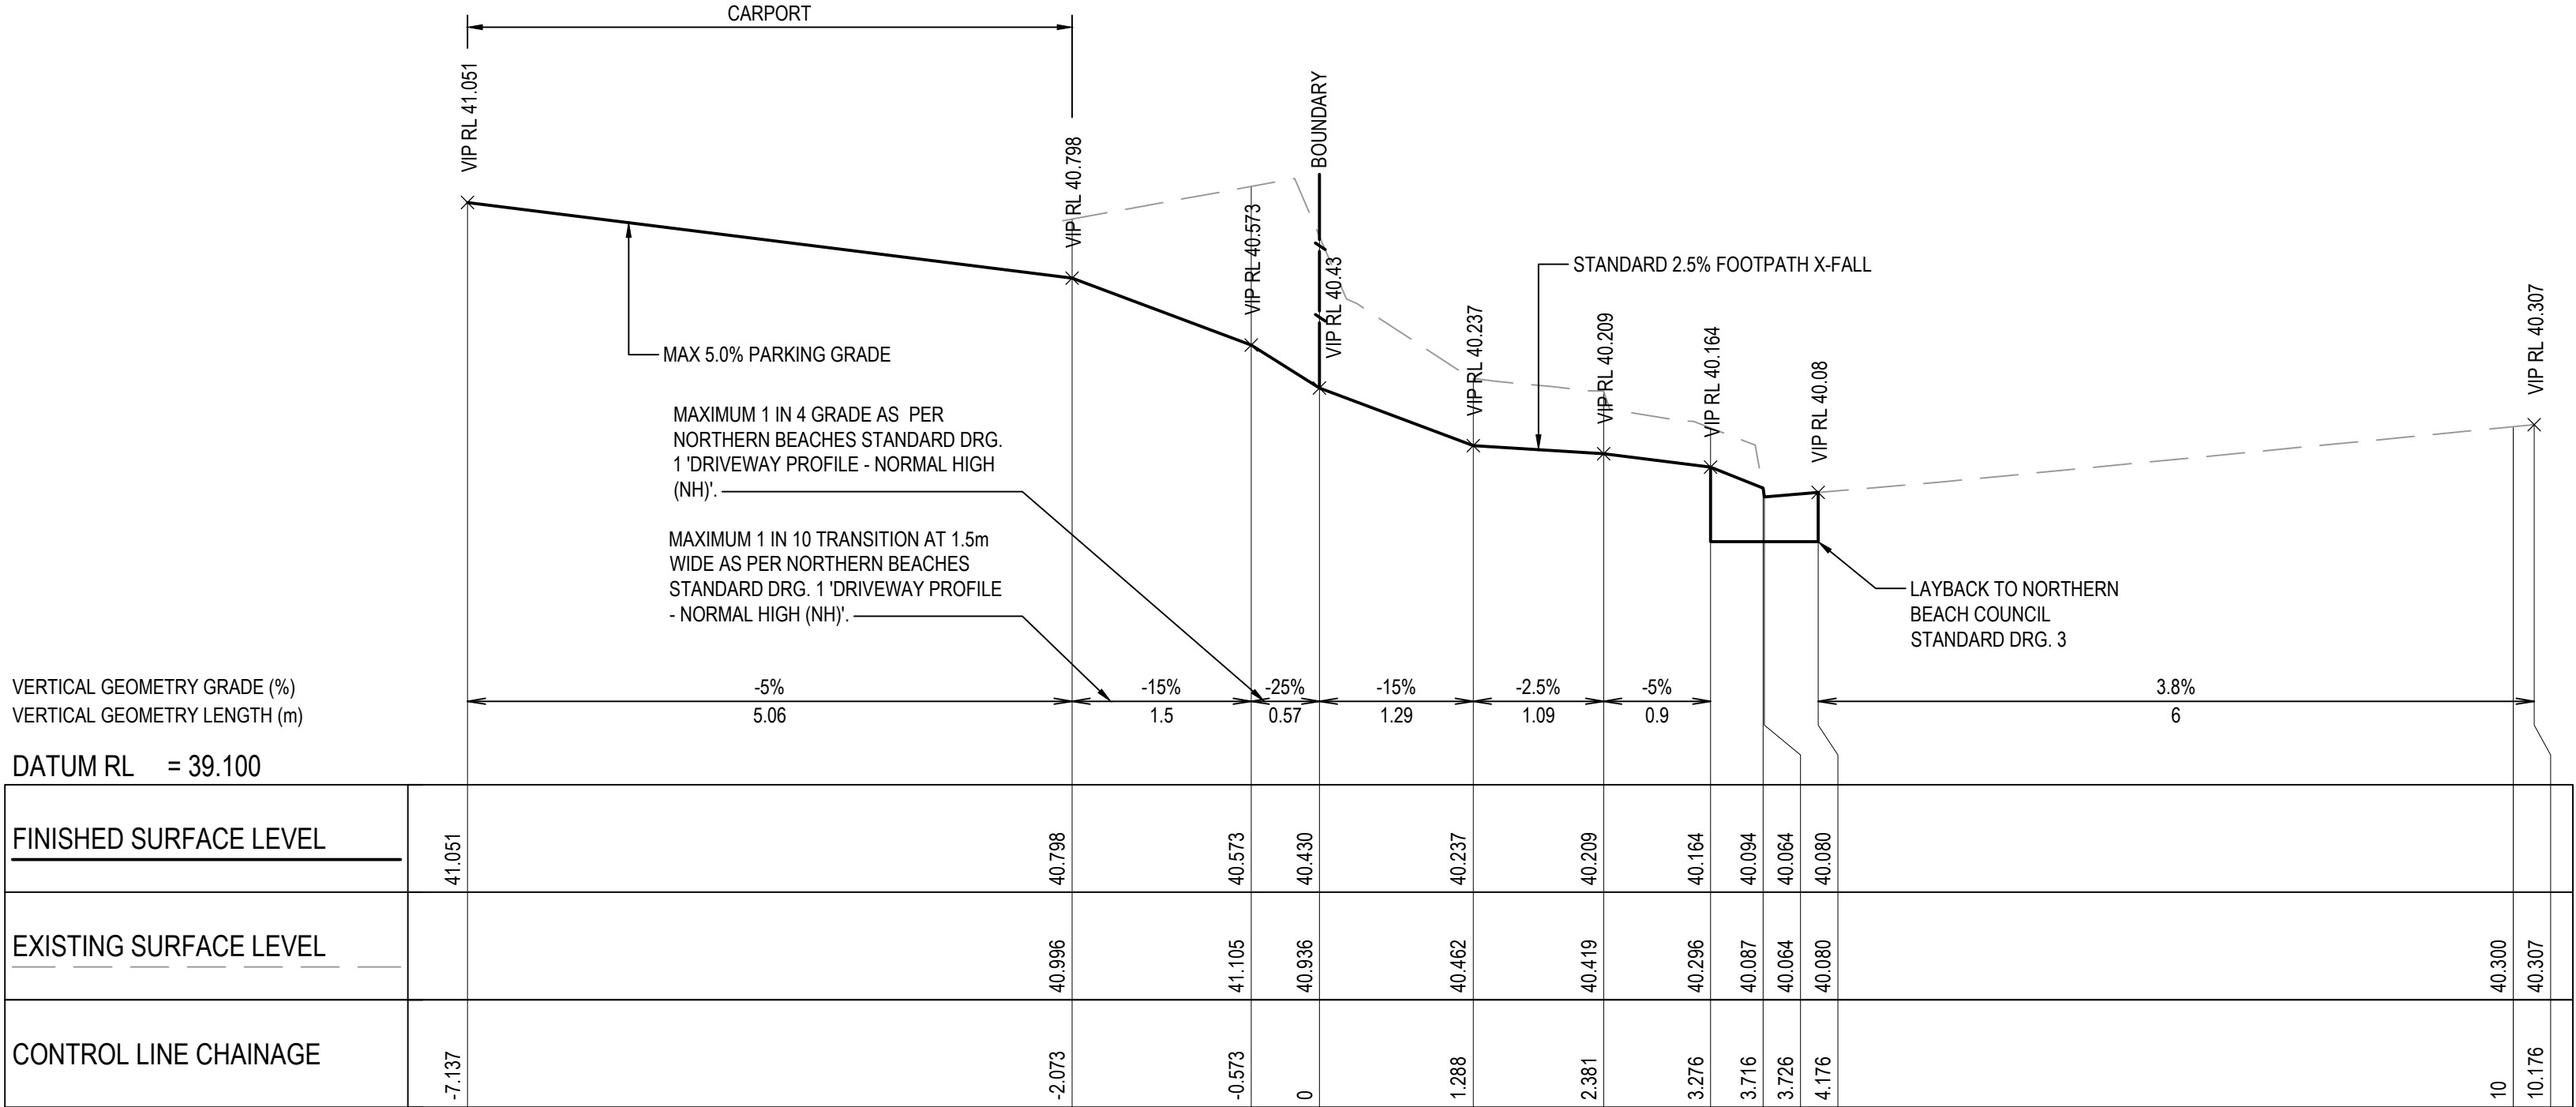

SECTION B
SCALE 1:50 (H) 1:20 (V)

A	ISSUED FOR APPROVAL	RT	FX	24/04/2025	
REV	DESCRIPTION	BY	APRVD	DATE	
REVISIONS					

BAR SCALES

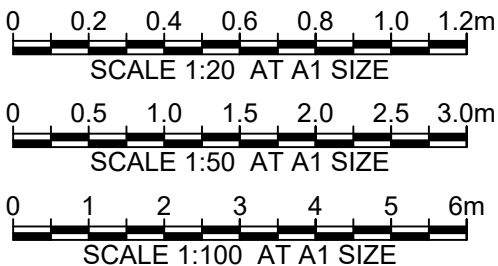

CLIENT

JAMES CAMPBELL

PROJECT

90 HARBORD ROAD
FRESHWATER NSW 2096
RESIDENTIAL
DEVELOPMENT

TITLE

DRIVEWAY
PLAN &
LONGITUDINAL
SECTIONS

STATUS

ISSUED FOR APPROVAL

Drawn RT	Designed RT	Checked FX	Approved FX
Height Datum AHD	Grid MGA	SCALE AS SHOWN	AT A1 SIZE



Engineering &
Project Management
ABN / 72646014342
P / +61 435 144 005
E / admin@skyeng.com.au
www.skyeng.com.au

Project No. SY25-194	Drawing No. -C-1250	Issue A
-------------------------	------------------------	------------