
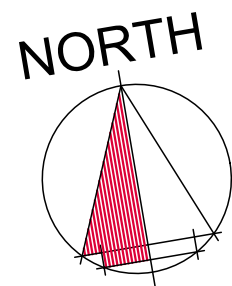


CORELLA
STREET
RESERVE

REAR YARD
21 WYADRA
AVENUE

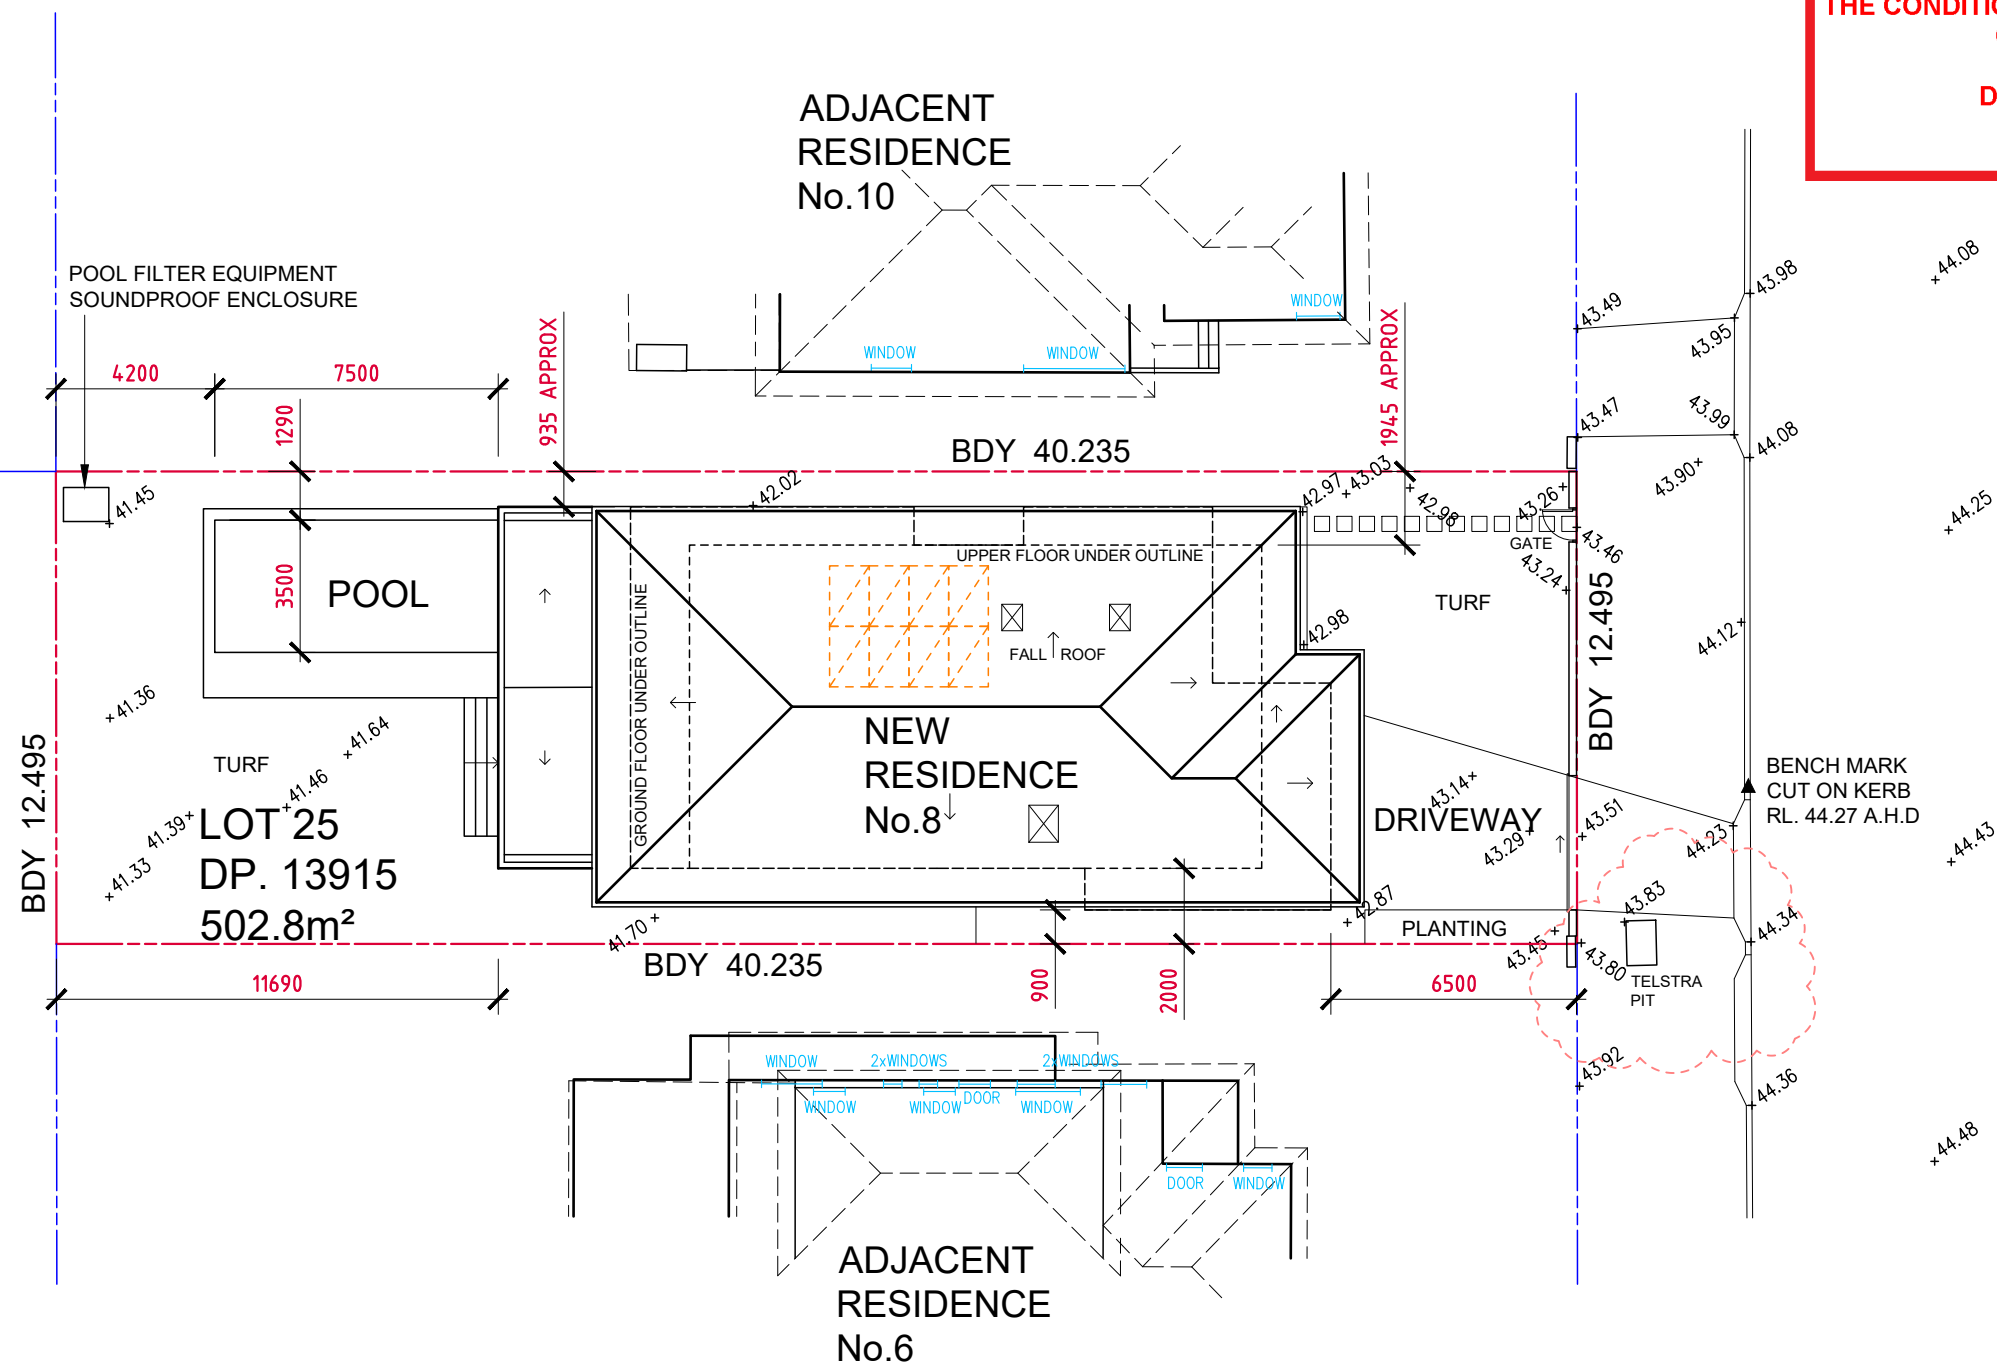

ALL SURVEY LEVELS TO AUSTRALIAN HEIGHT DATUM (AHD) FROM BEE
& LETHBRIDGE PTY LTD SURVEYORS. REF No.20986 DATED 30/04/2018

ISSUE
ISSUE

B
A

27/03/2019
03/10/2019

TELSTRA PIT ADDED
DA SUBMISSION



northern
beaches
council

**THIS PLAN IS TO BE READ IN
CONJUNCTION WITH
THE CONDITIONS OF DEVELOPMENT
CONSENT**

DA2020/0176

ADJACENT
RESIDENCE No.10

WINDOW


WINDOW

WINDOW

BDY 40.235

BDY 40.235

BDY 12.495



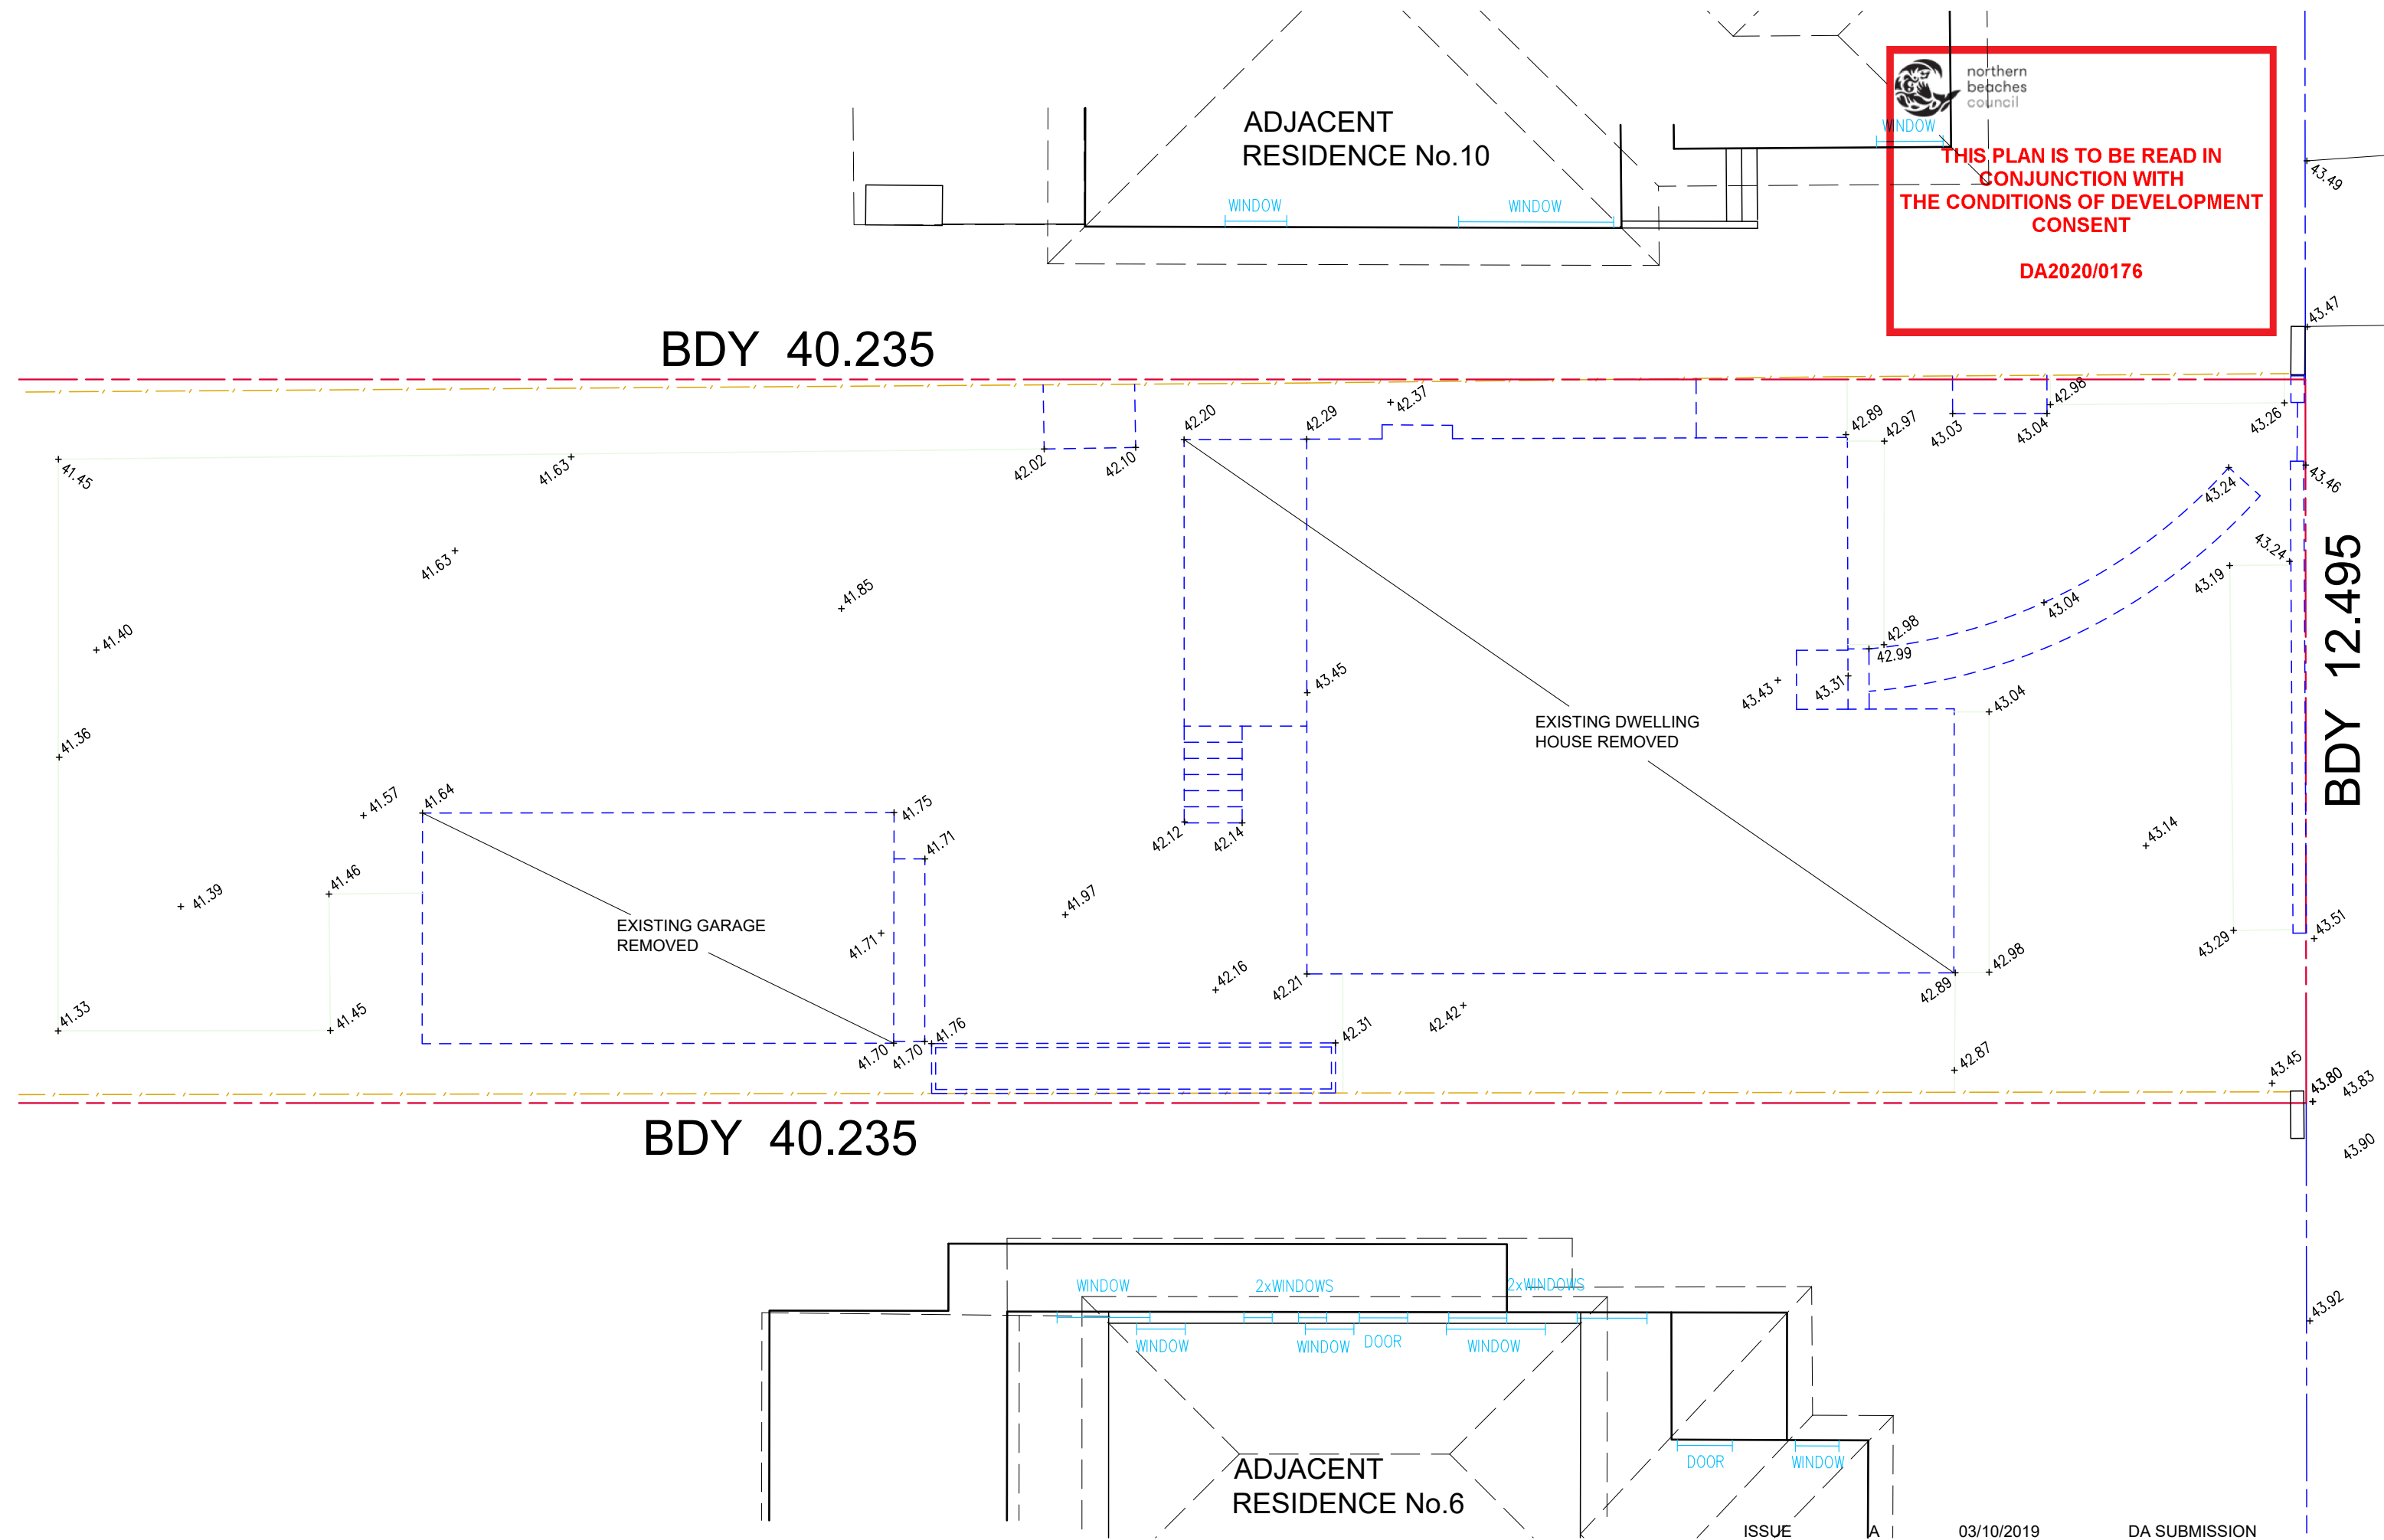





northern
beaches
council

THIS PLAN IS TO BE READ IN
CONJUNCTION WITH
THE CONDITIONS OF DEVELOPMENT
CONSENT


DA2020/0176

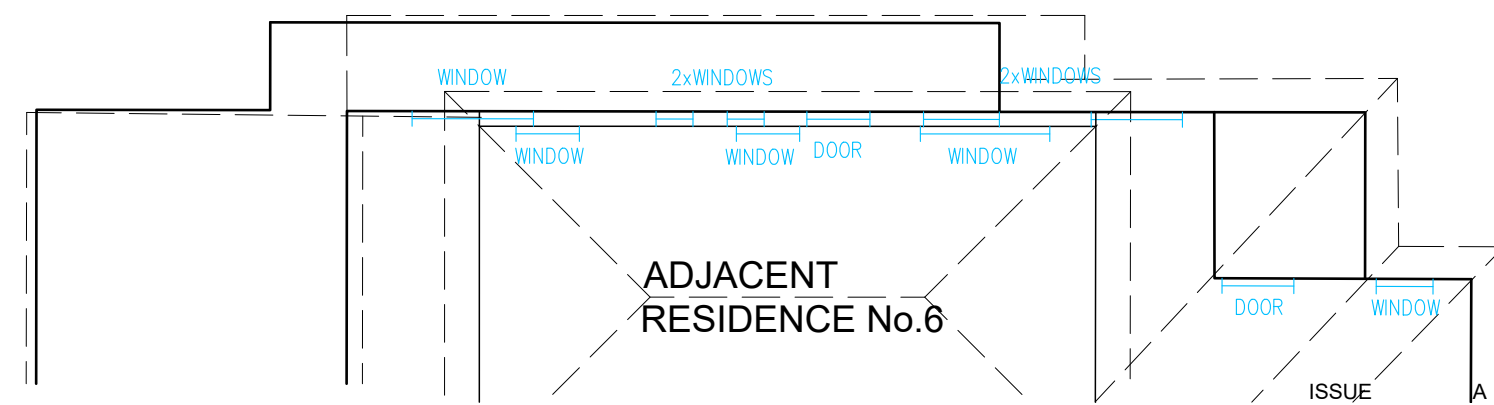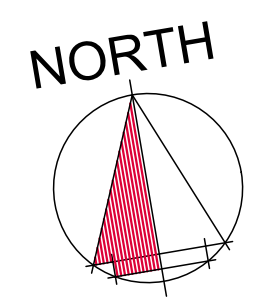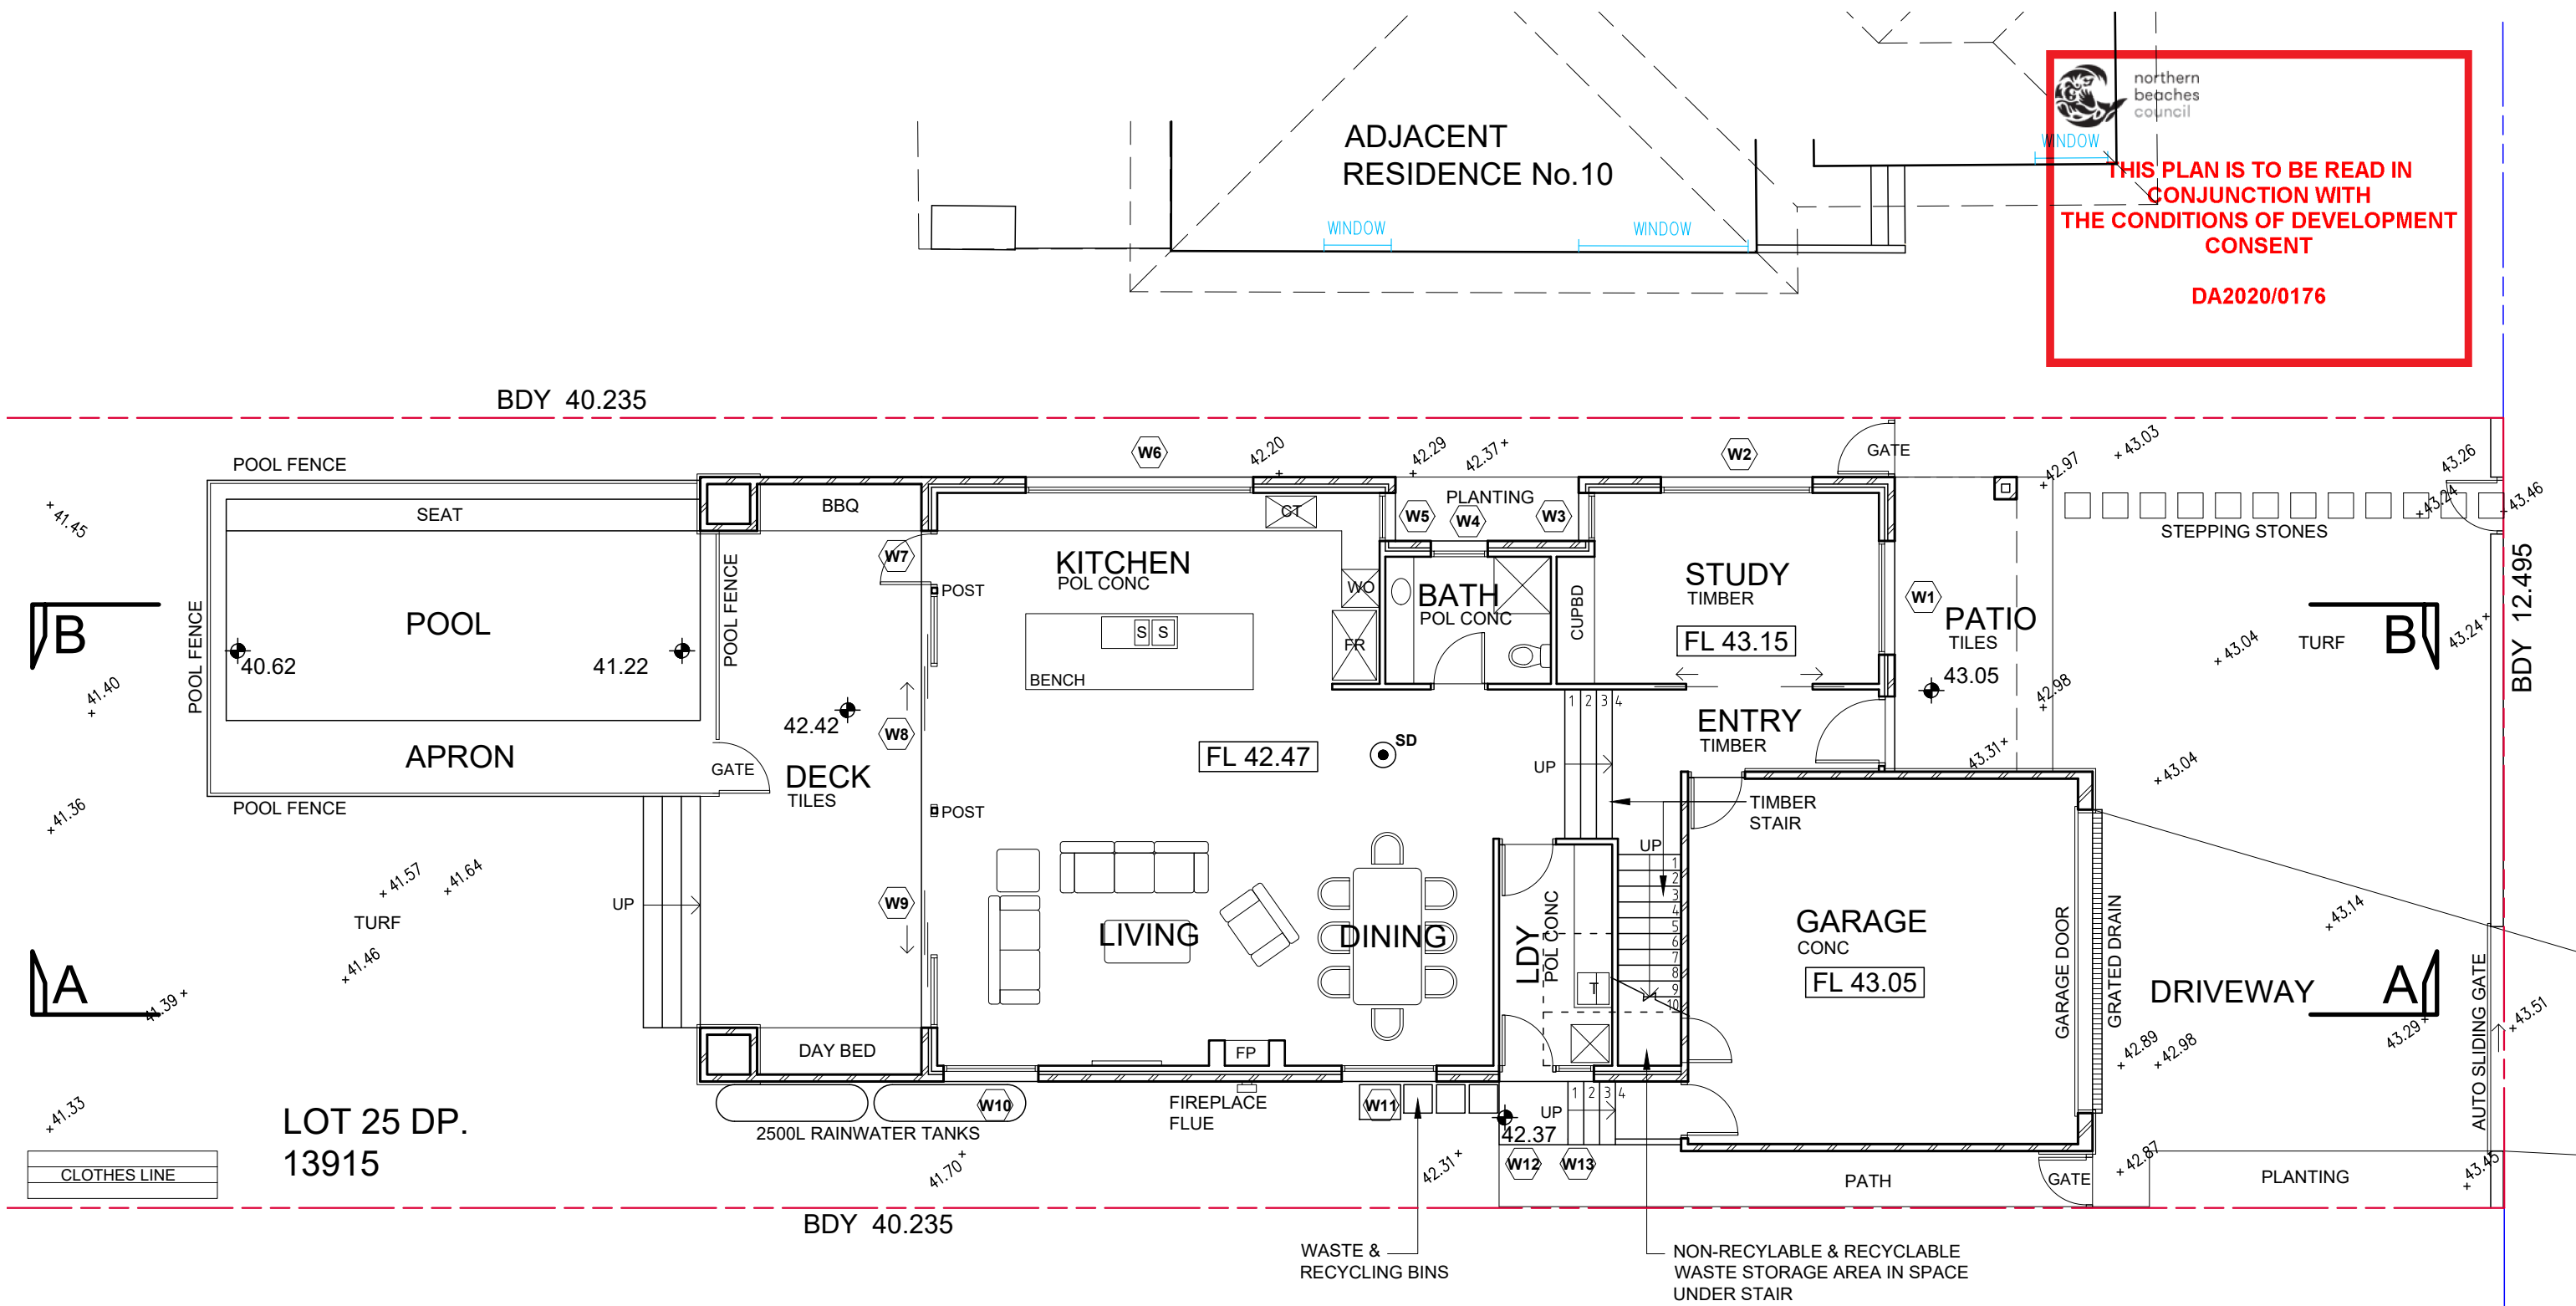

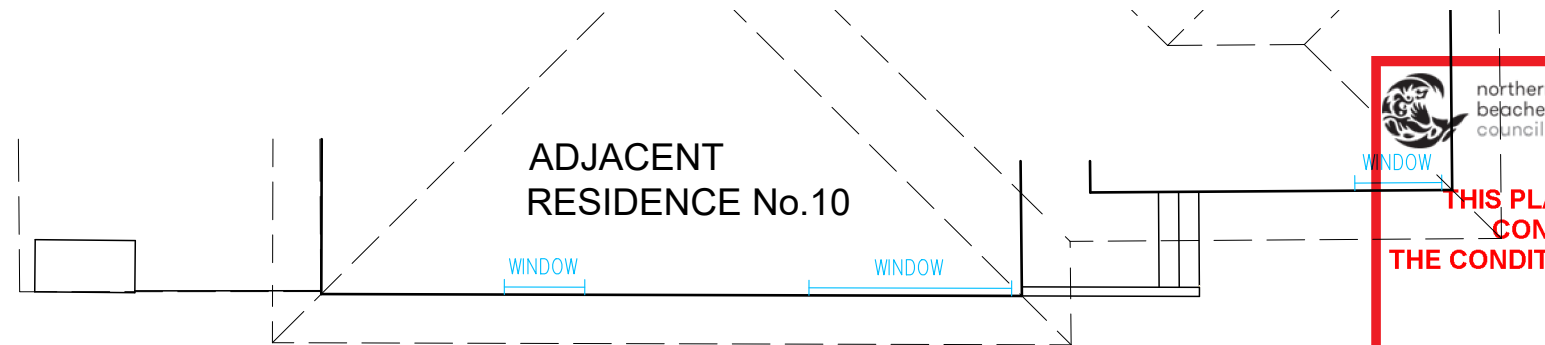




 northern beaches council
THIS PLAN IS TO BE READ IN CONJUNCTION WITH THE CONDITIONS OF DEVELOPMENT CONSENT
DA2020/0176

BDY 40.235

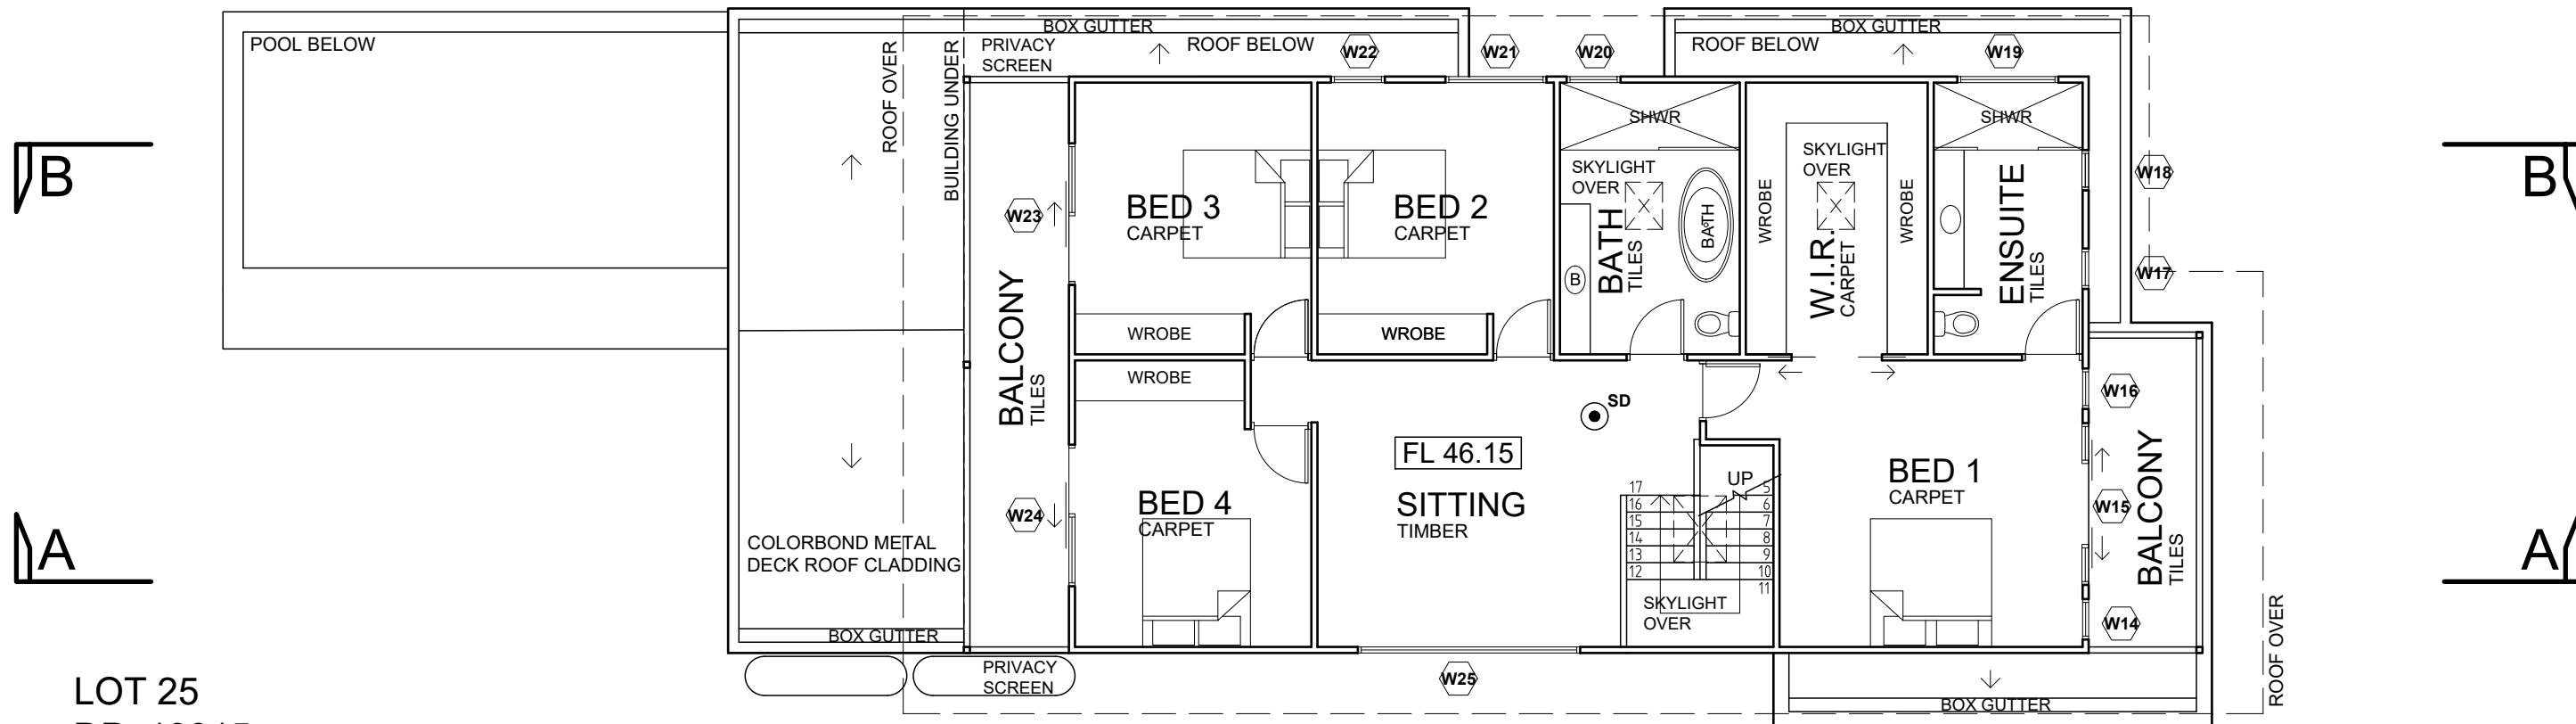

LOT 25
 DP. 13915

BDY 40.235

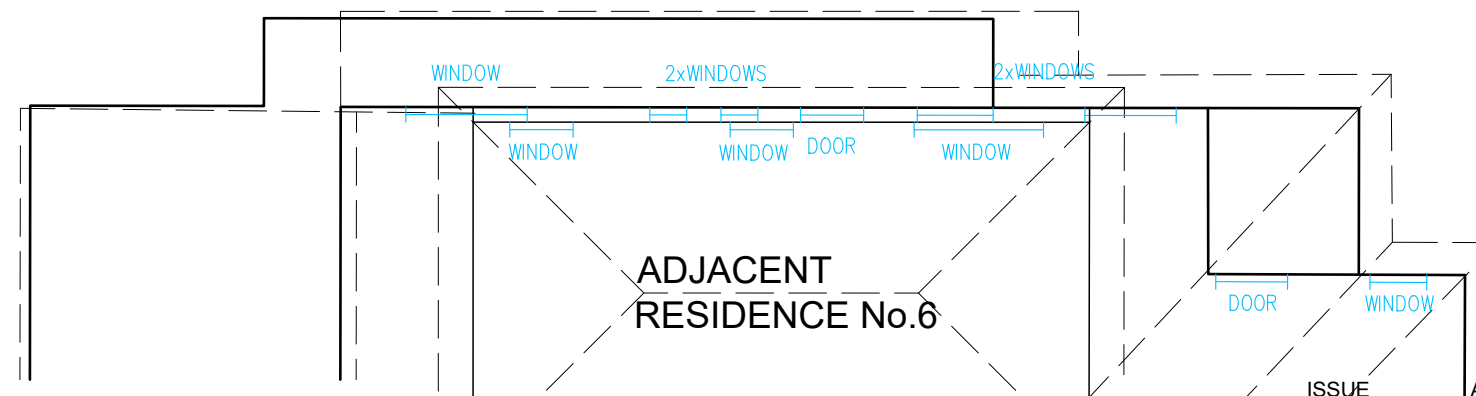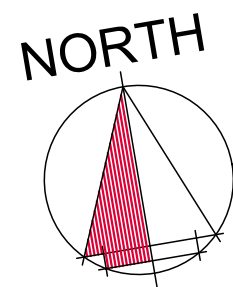




northern
beaches
council

THIS PLAN IS TO BE READ IN
CONJUNCTION WITH
THE CONDITIONS OF DEVELOPMENT
CONSENT

DA2020/0176

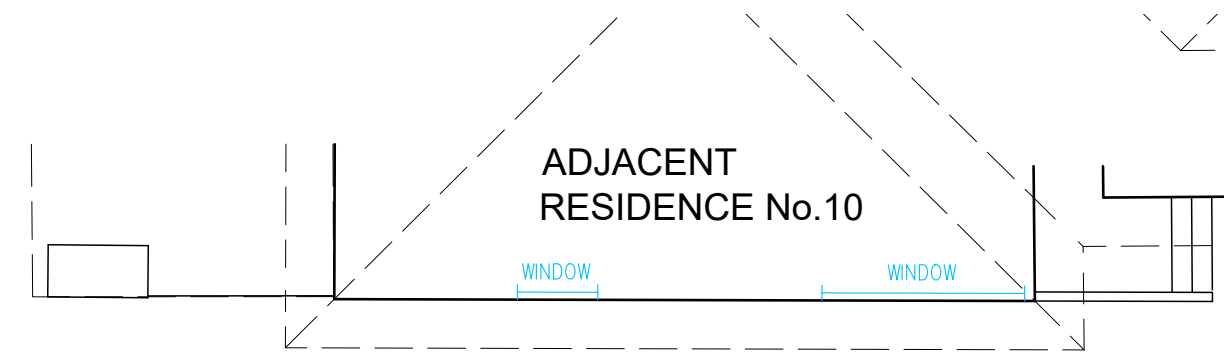

ADJACENT
RESIDENCE No.10

WINDOW

WINDOW


ROOF MOUNTED
SOLAR PANELS

BDY 40.235

900


900

BDY 12.495

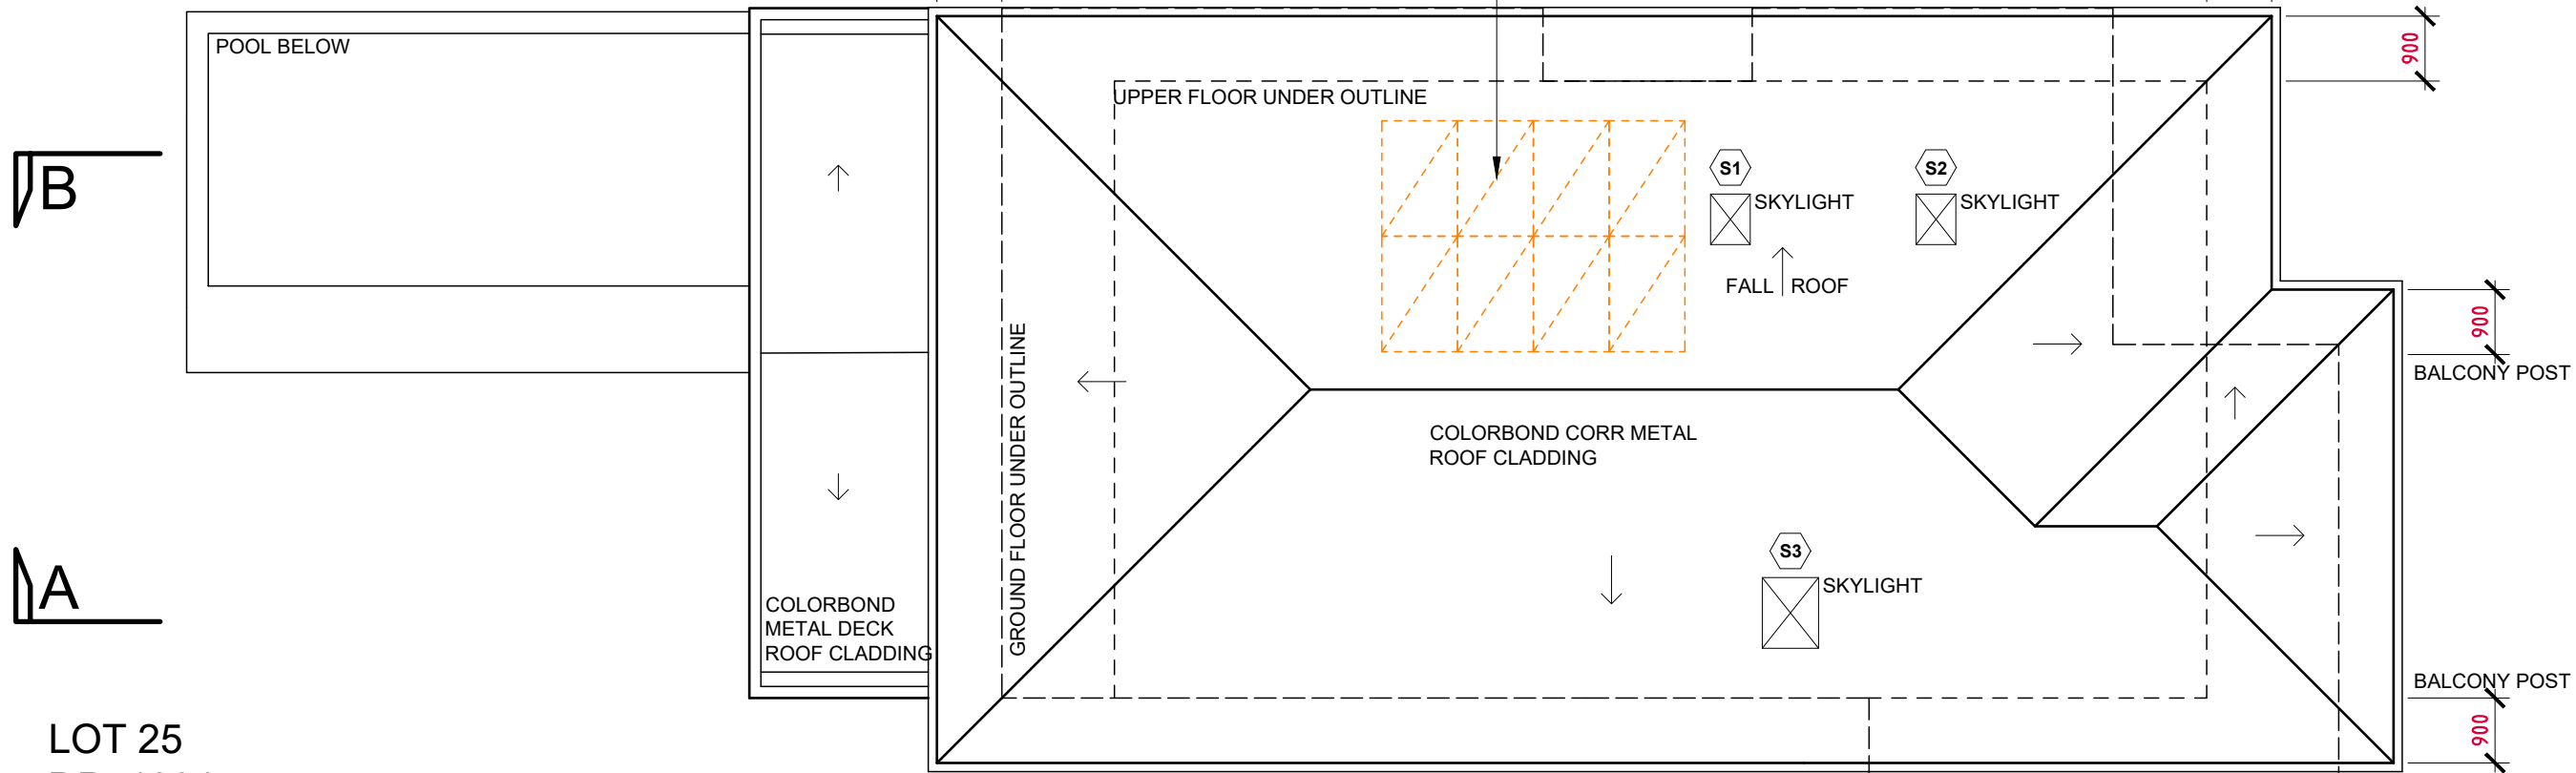

POOL BELOW

UPPER FLOOR UNDER OUTLINE

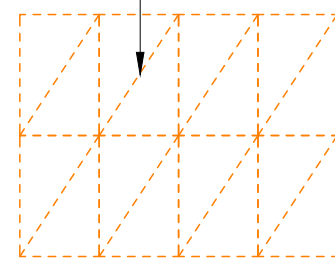

S1

SKYLIGHT

S2

SKYLIGHT

FALL
↑
ROOF

COLORBOND CORR METAL
ROOF CLADDING

S3

SKYLIGHT

COLORBOND
METAL DECK
ROOF CLADDING

GROUND FLOOR UNDER OUTLINE


BALCONY POST

BALCONY POST


BALCONY POST

BDY 40.235

900

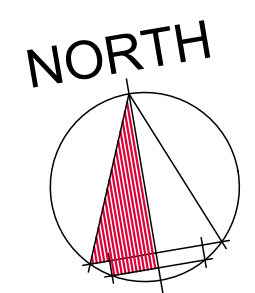

NORTH

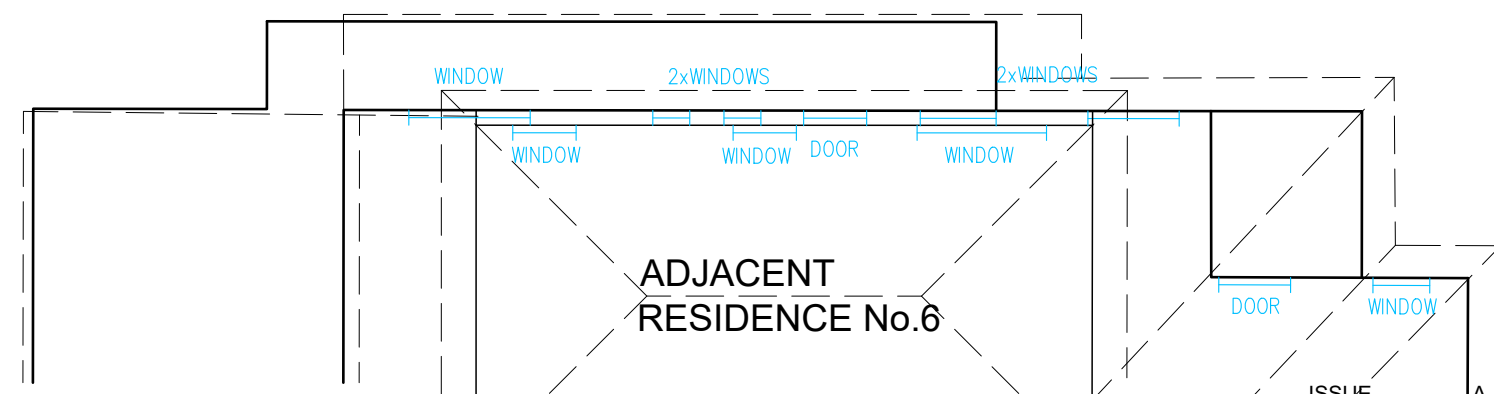

ADJACENT
RESIDENCE No.6

WINDOW

2xWINDOWS

2xWINDOWS

WINDOW

WINDOW

DOOR

WINDOW

DOOR

WINDOW

ISSUE

A

03/10/2019


DA SUBMISSION




northern
beaches
council

THIS PLAN IS TO BE READ IN
CONJUNCTION WITH THE CONDITIONS OF DEVELOPMENT
CONSENT


DA2020/0176

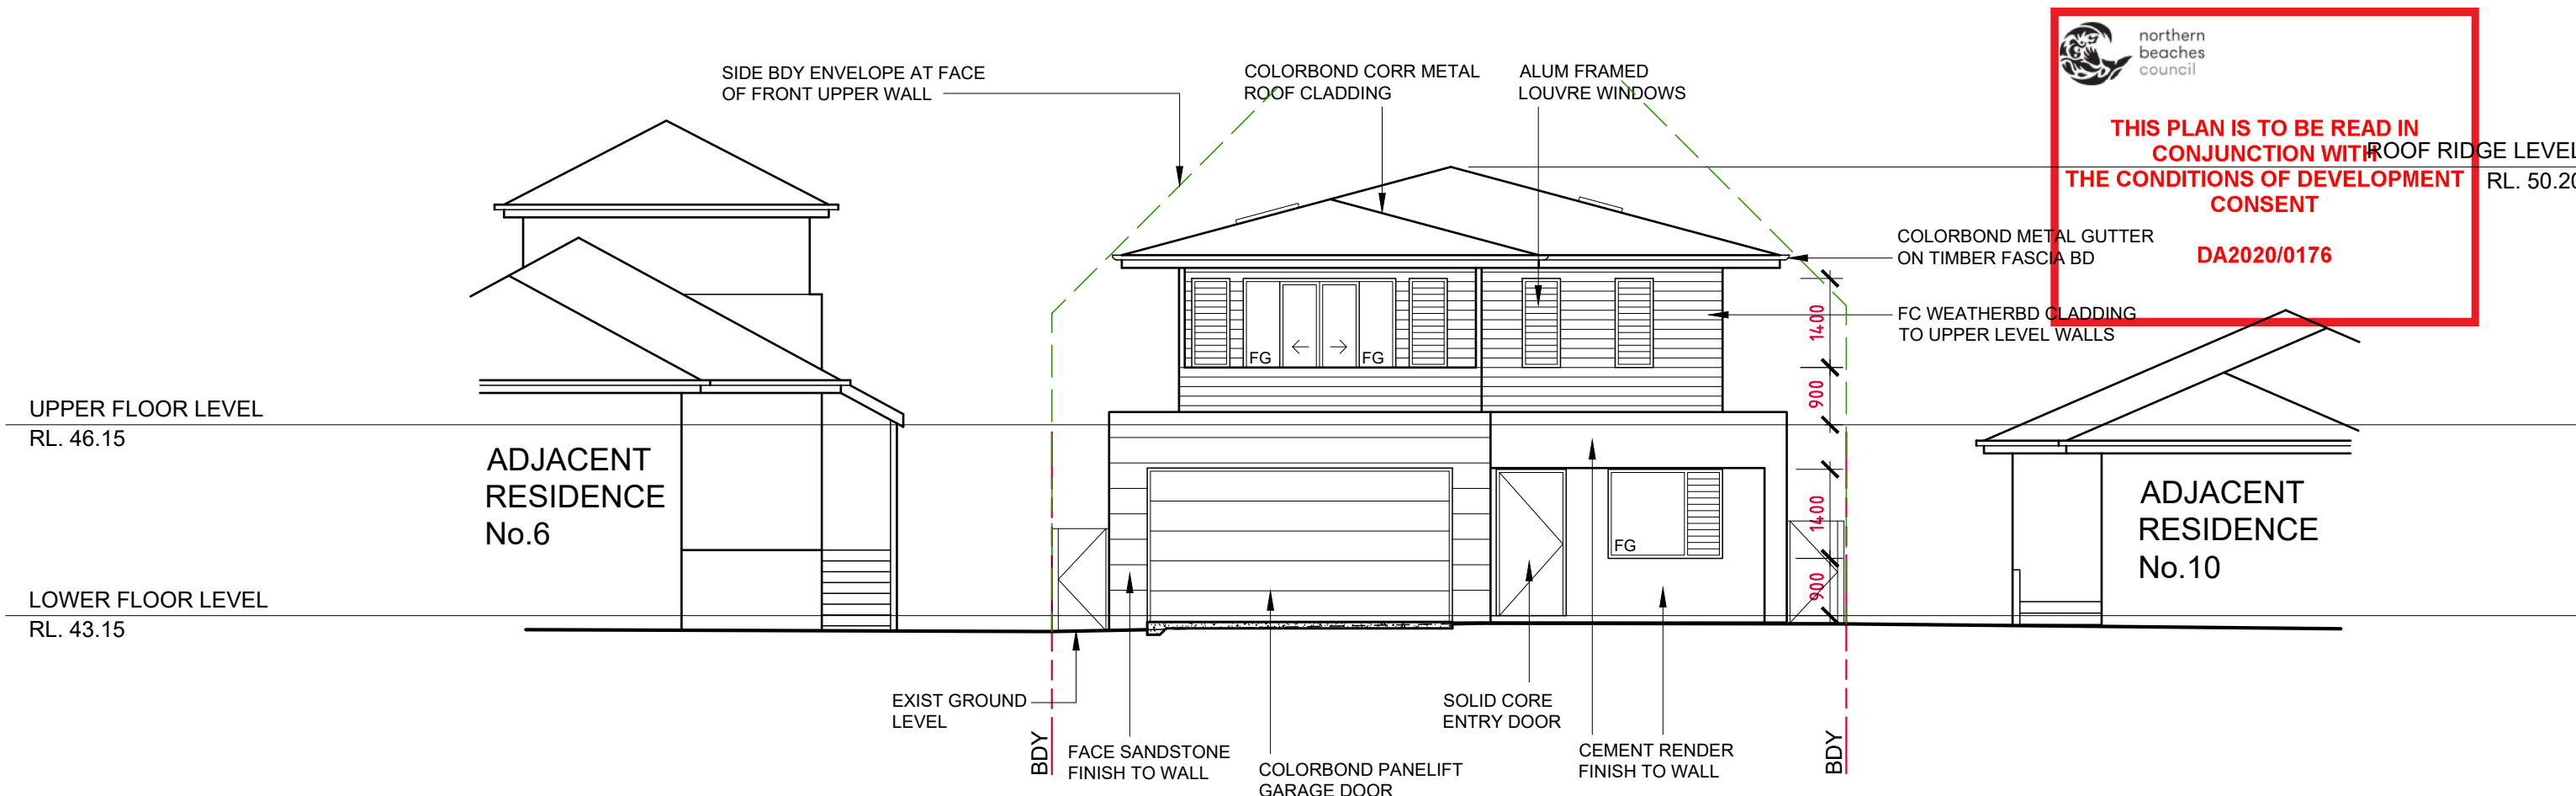


EAST ELEVATION

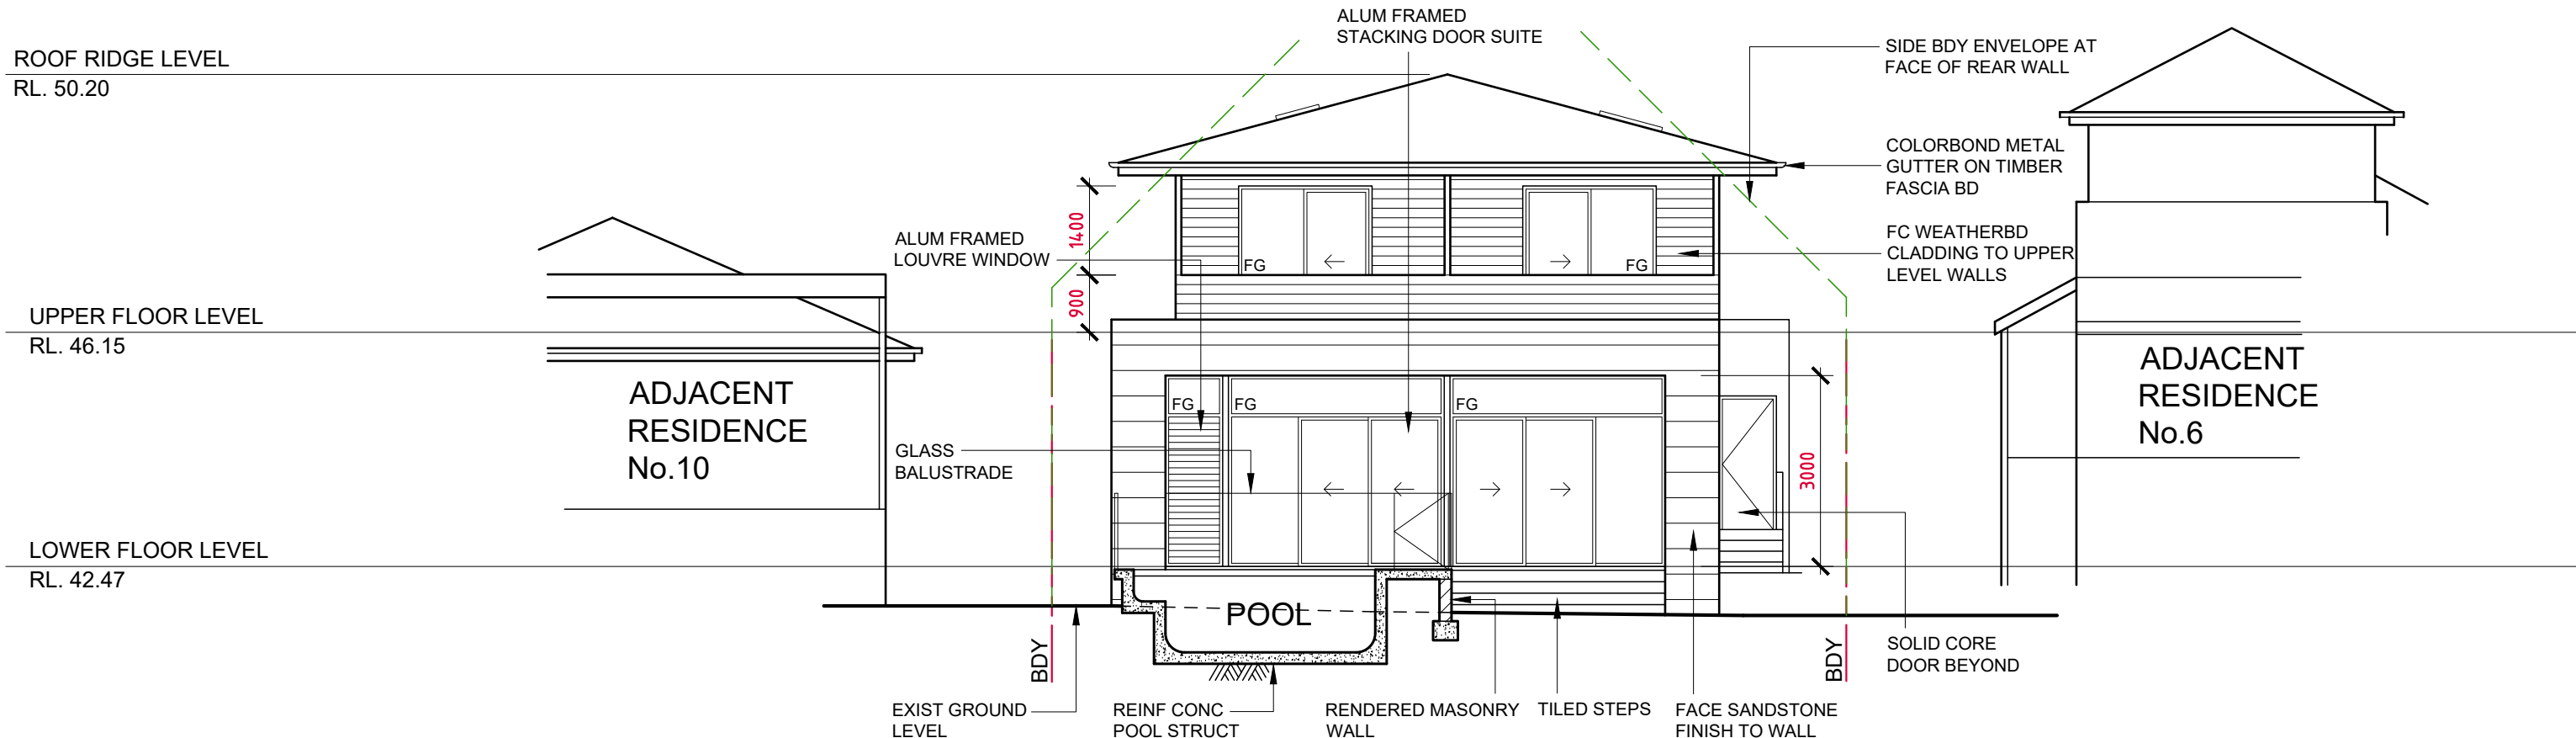


WEST ELEVATION

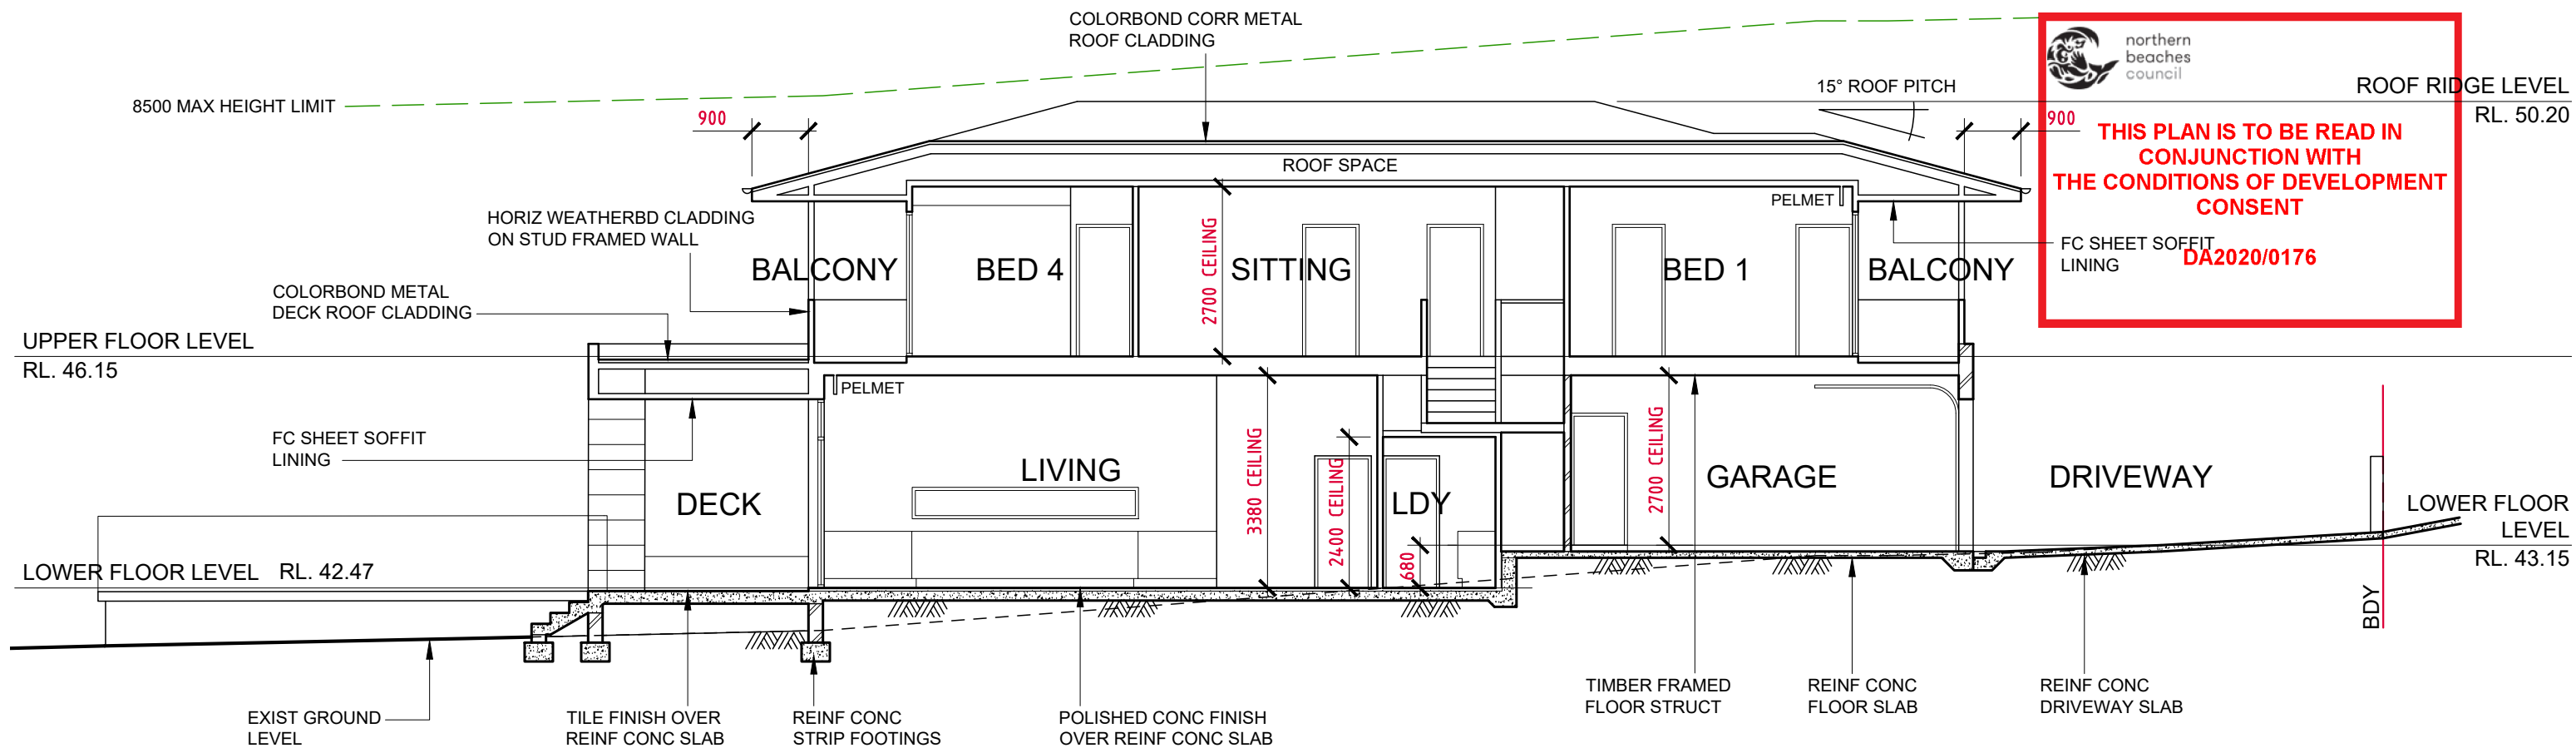

SECTION A-A

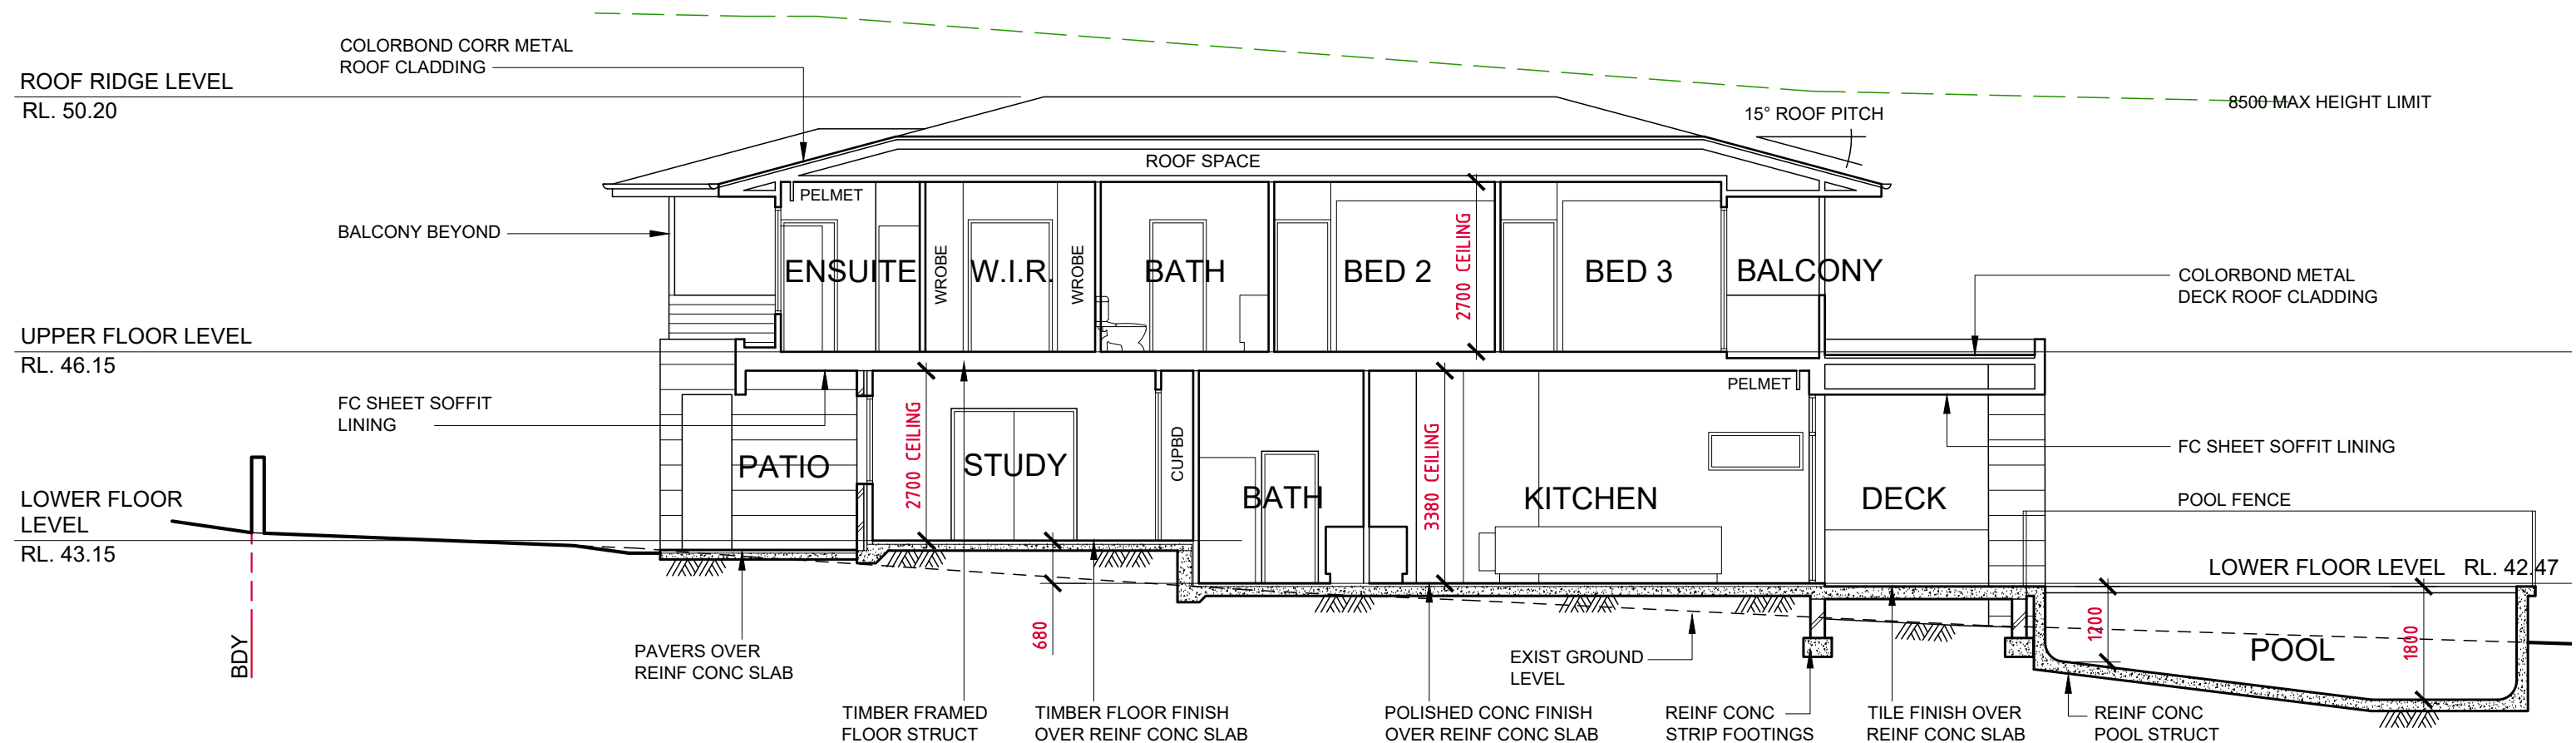

SECTION B-B

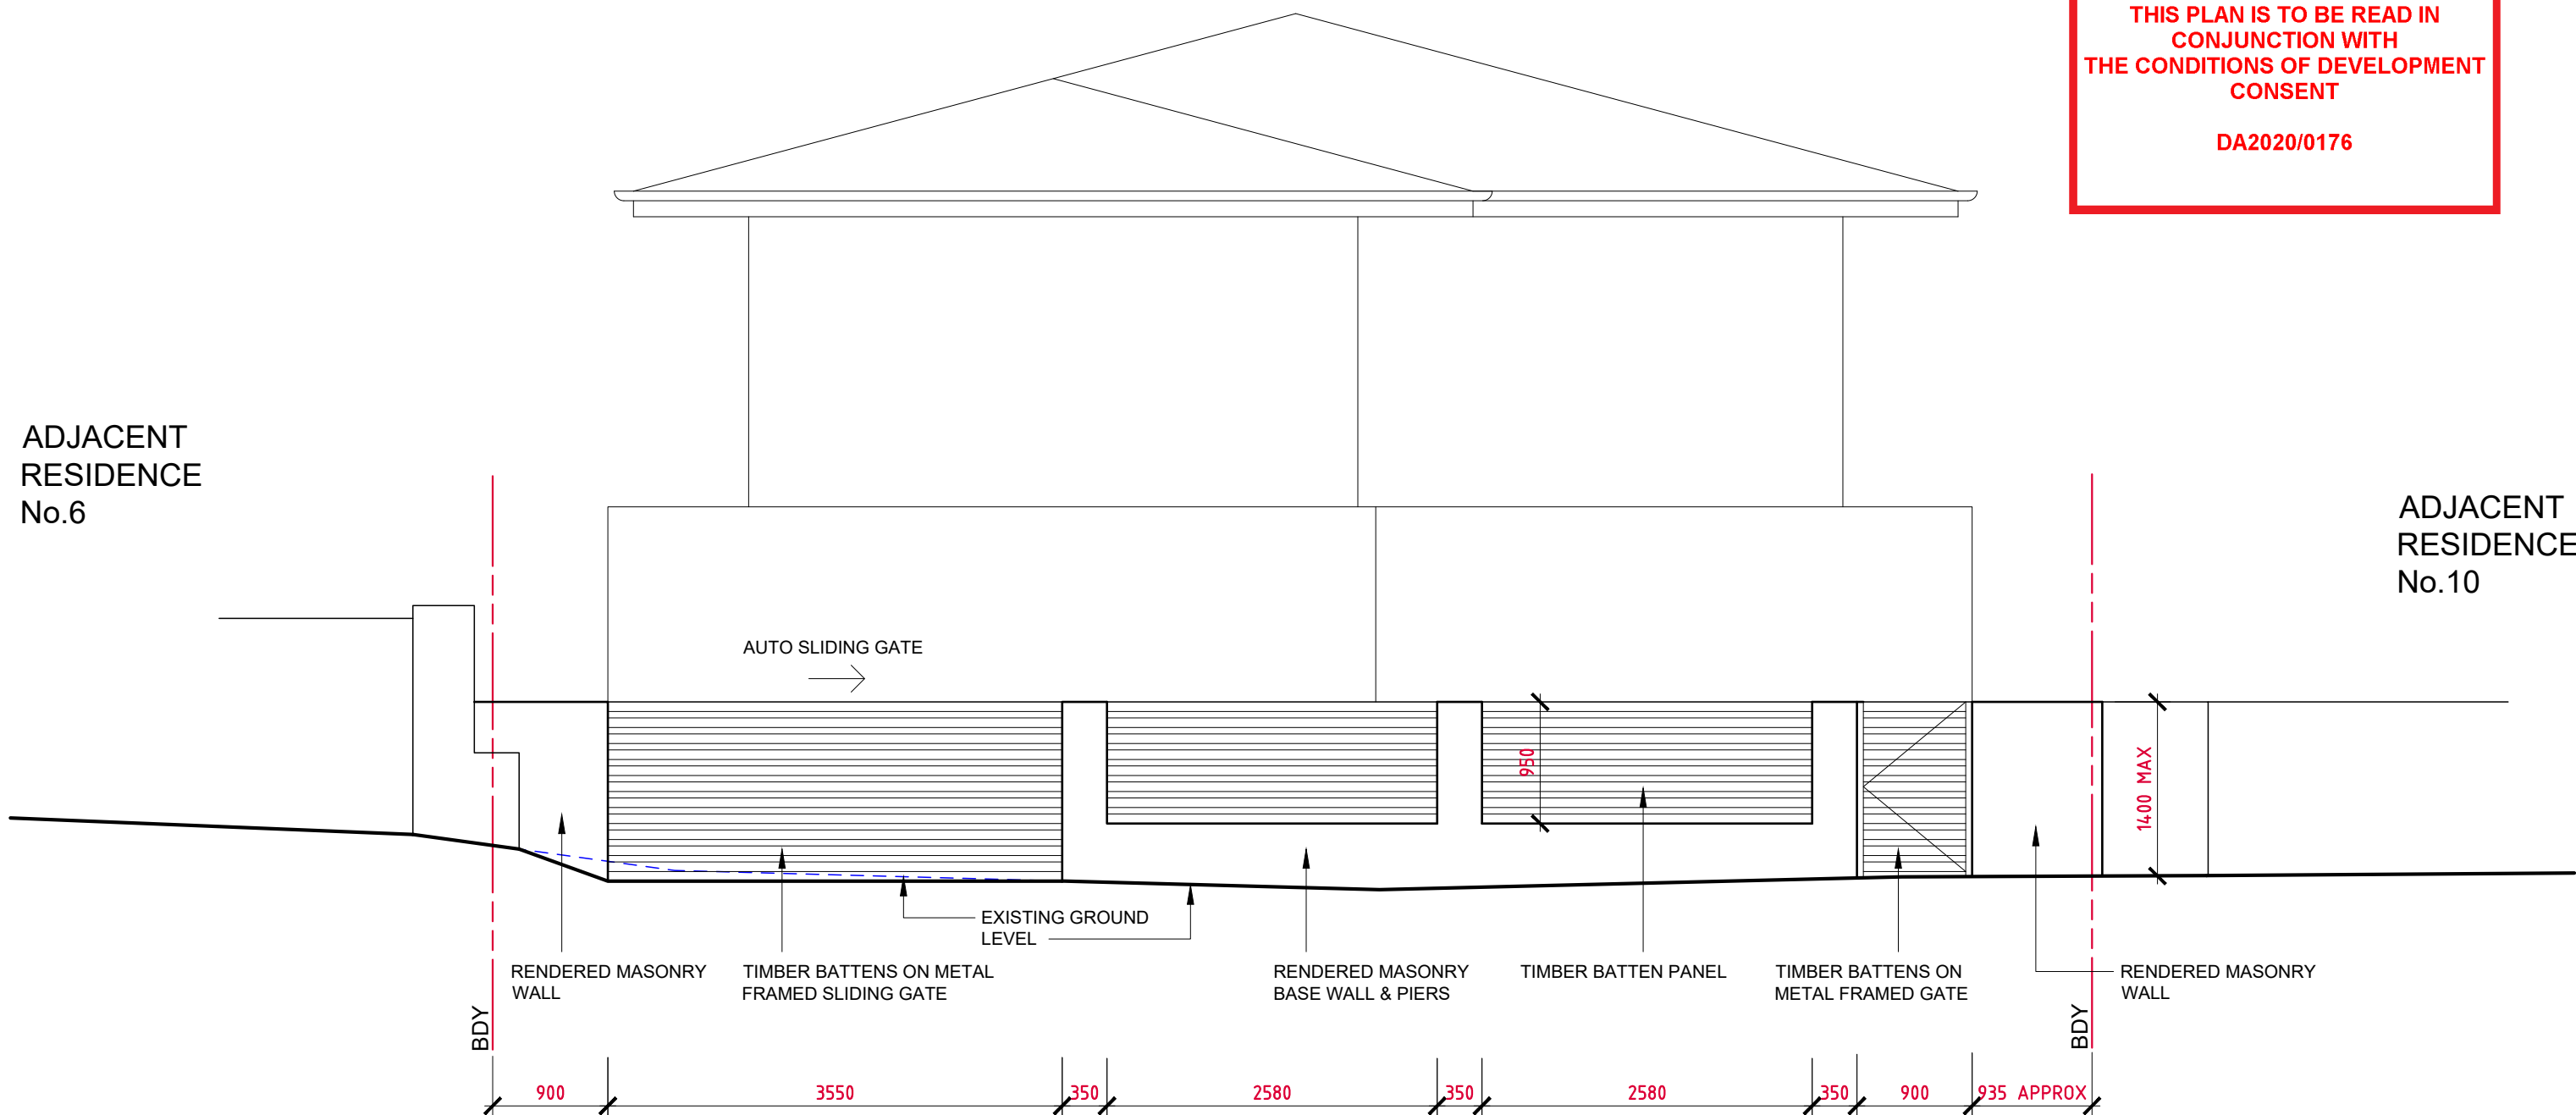

FRONT BOUNDARY FENCE ELEVATION