

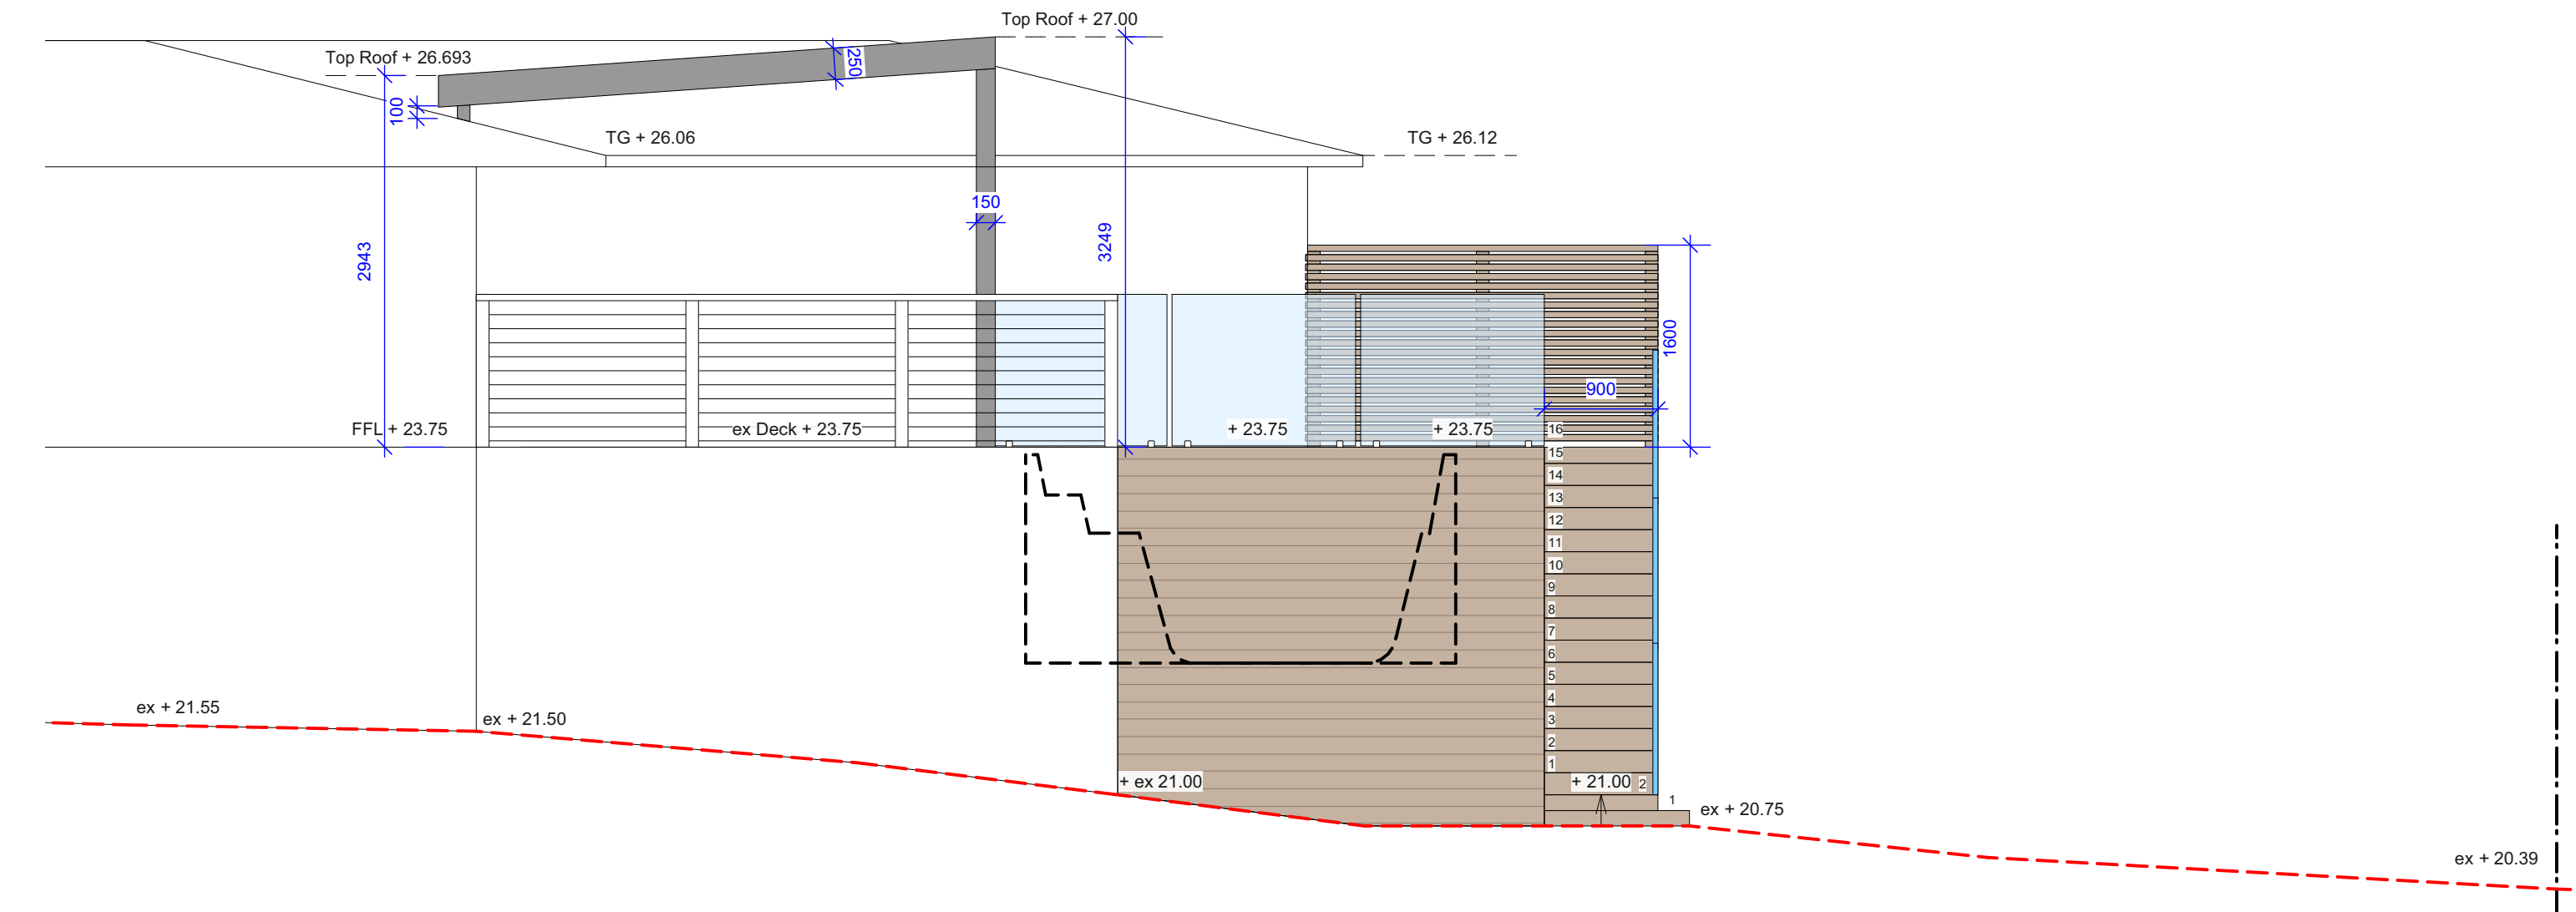



Notification Plan
1:100@A1 1:200@A3. Do not scale off plan

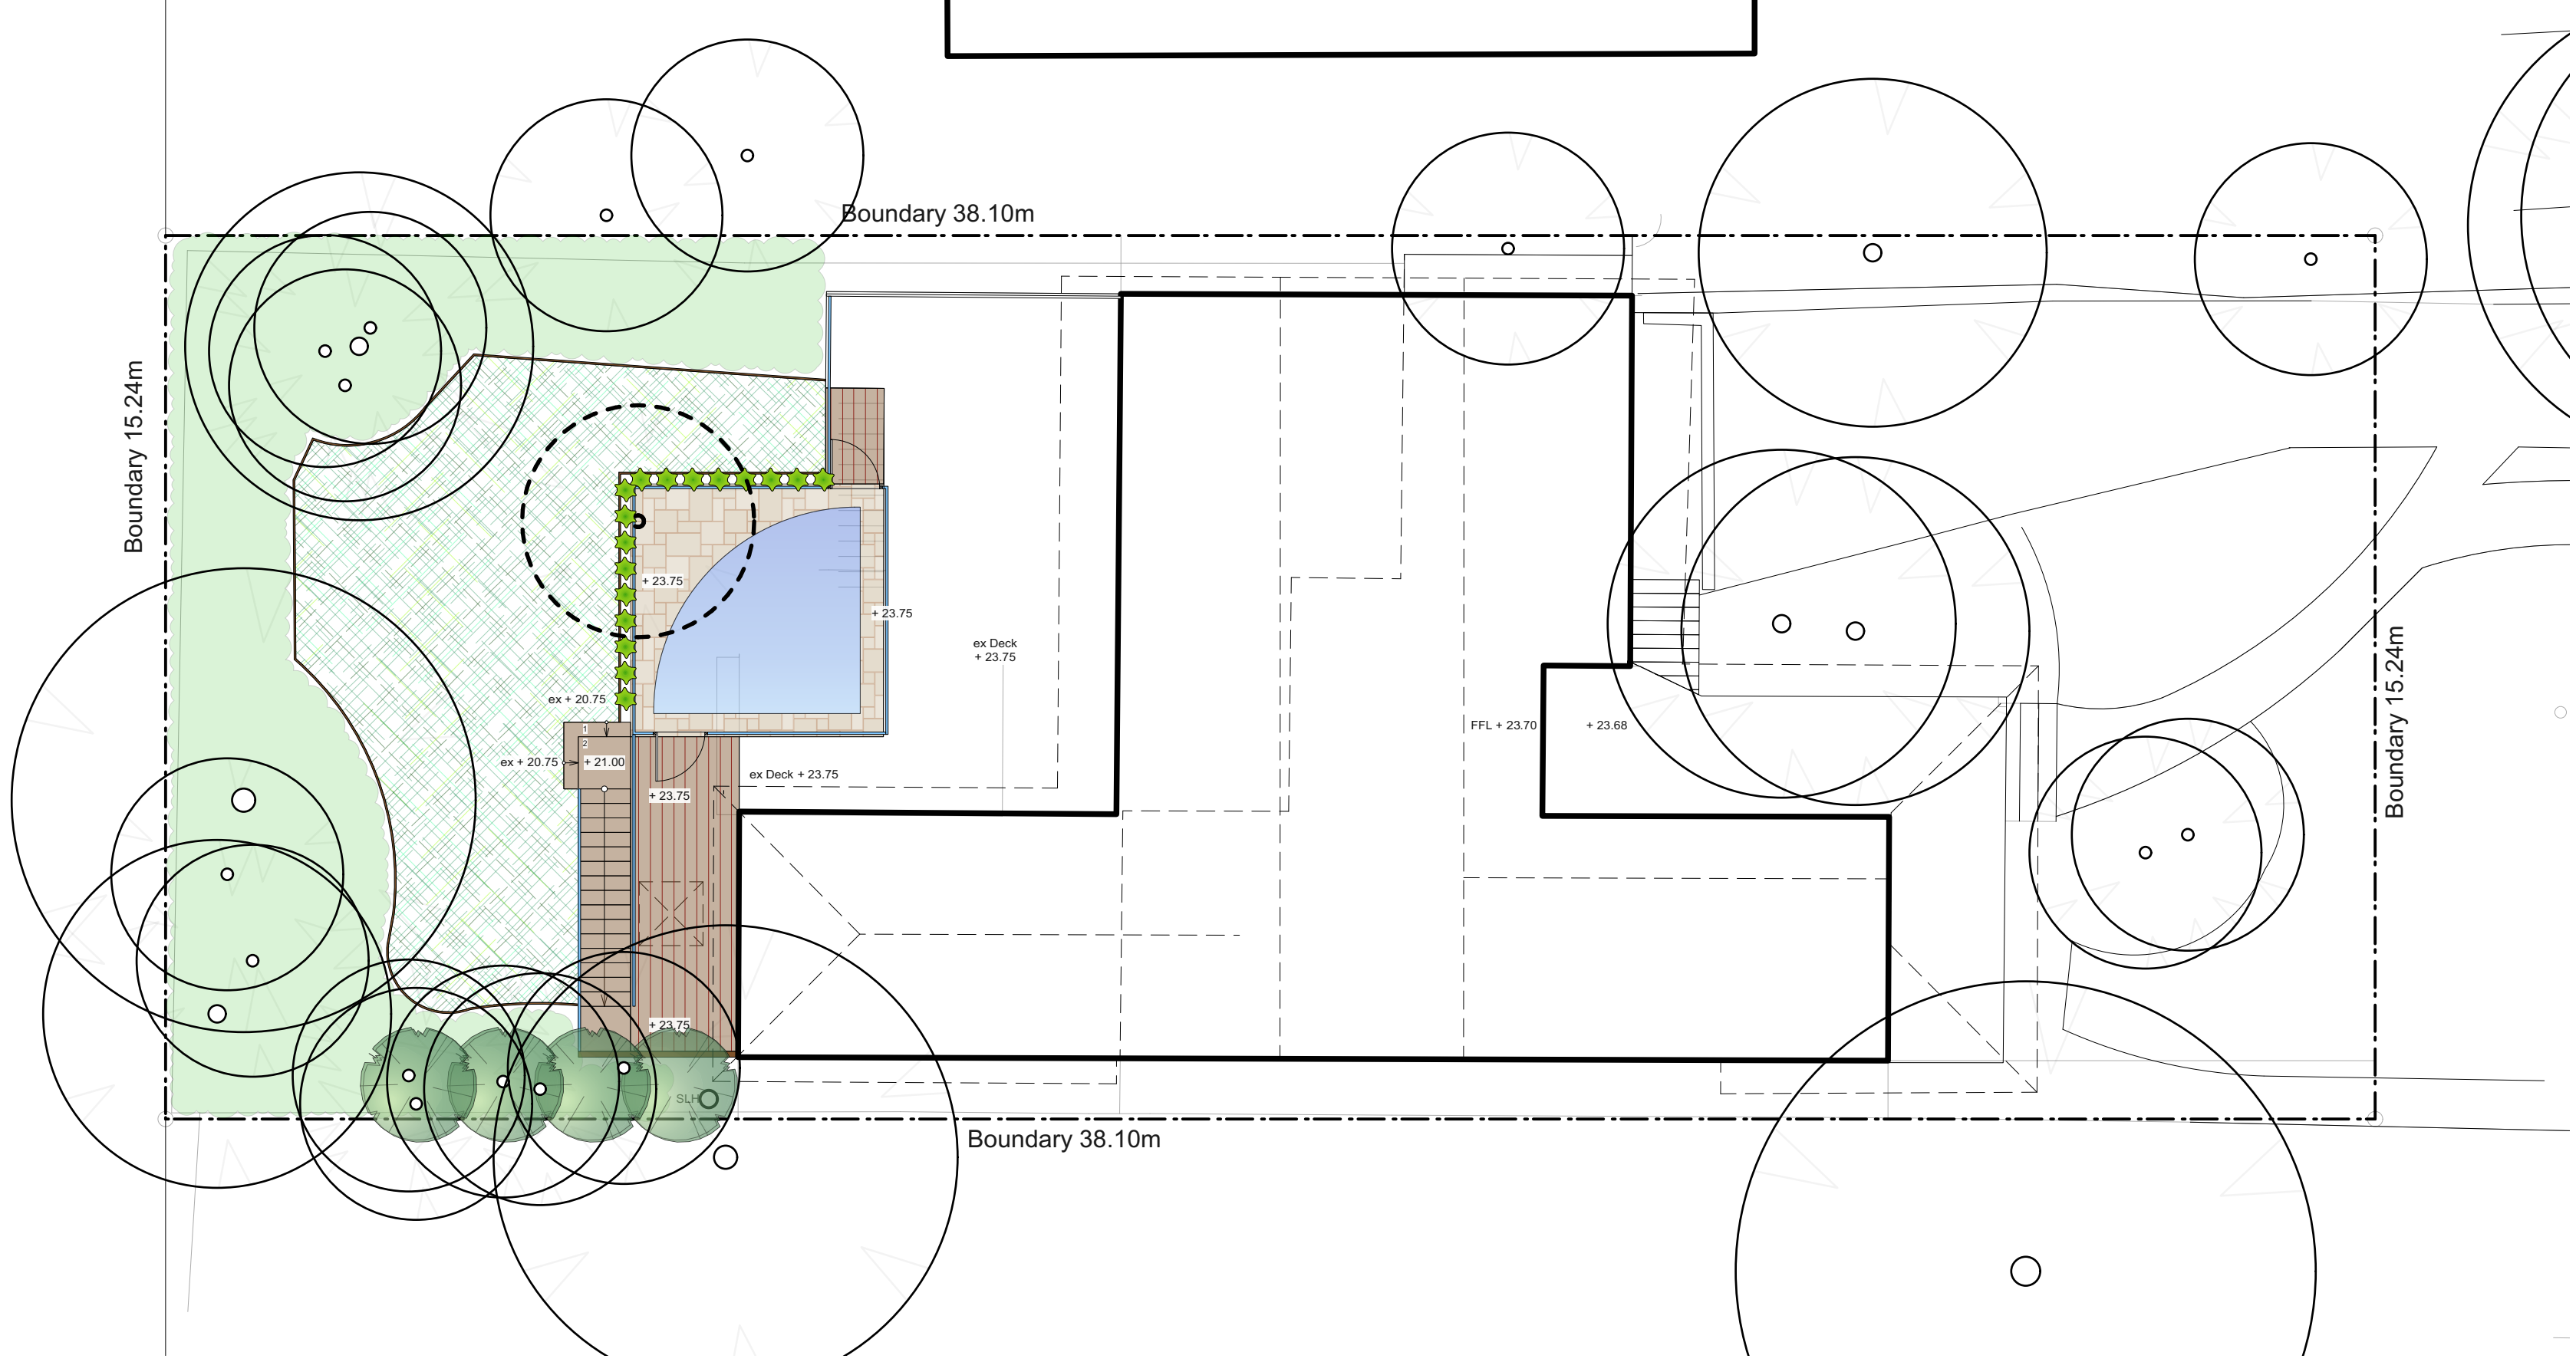

Elevation D (North)
1:50@A1 1:100@A3. Do not scale off plan

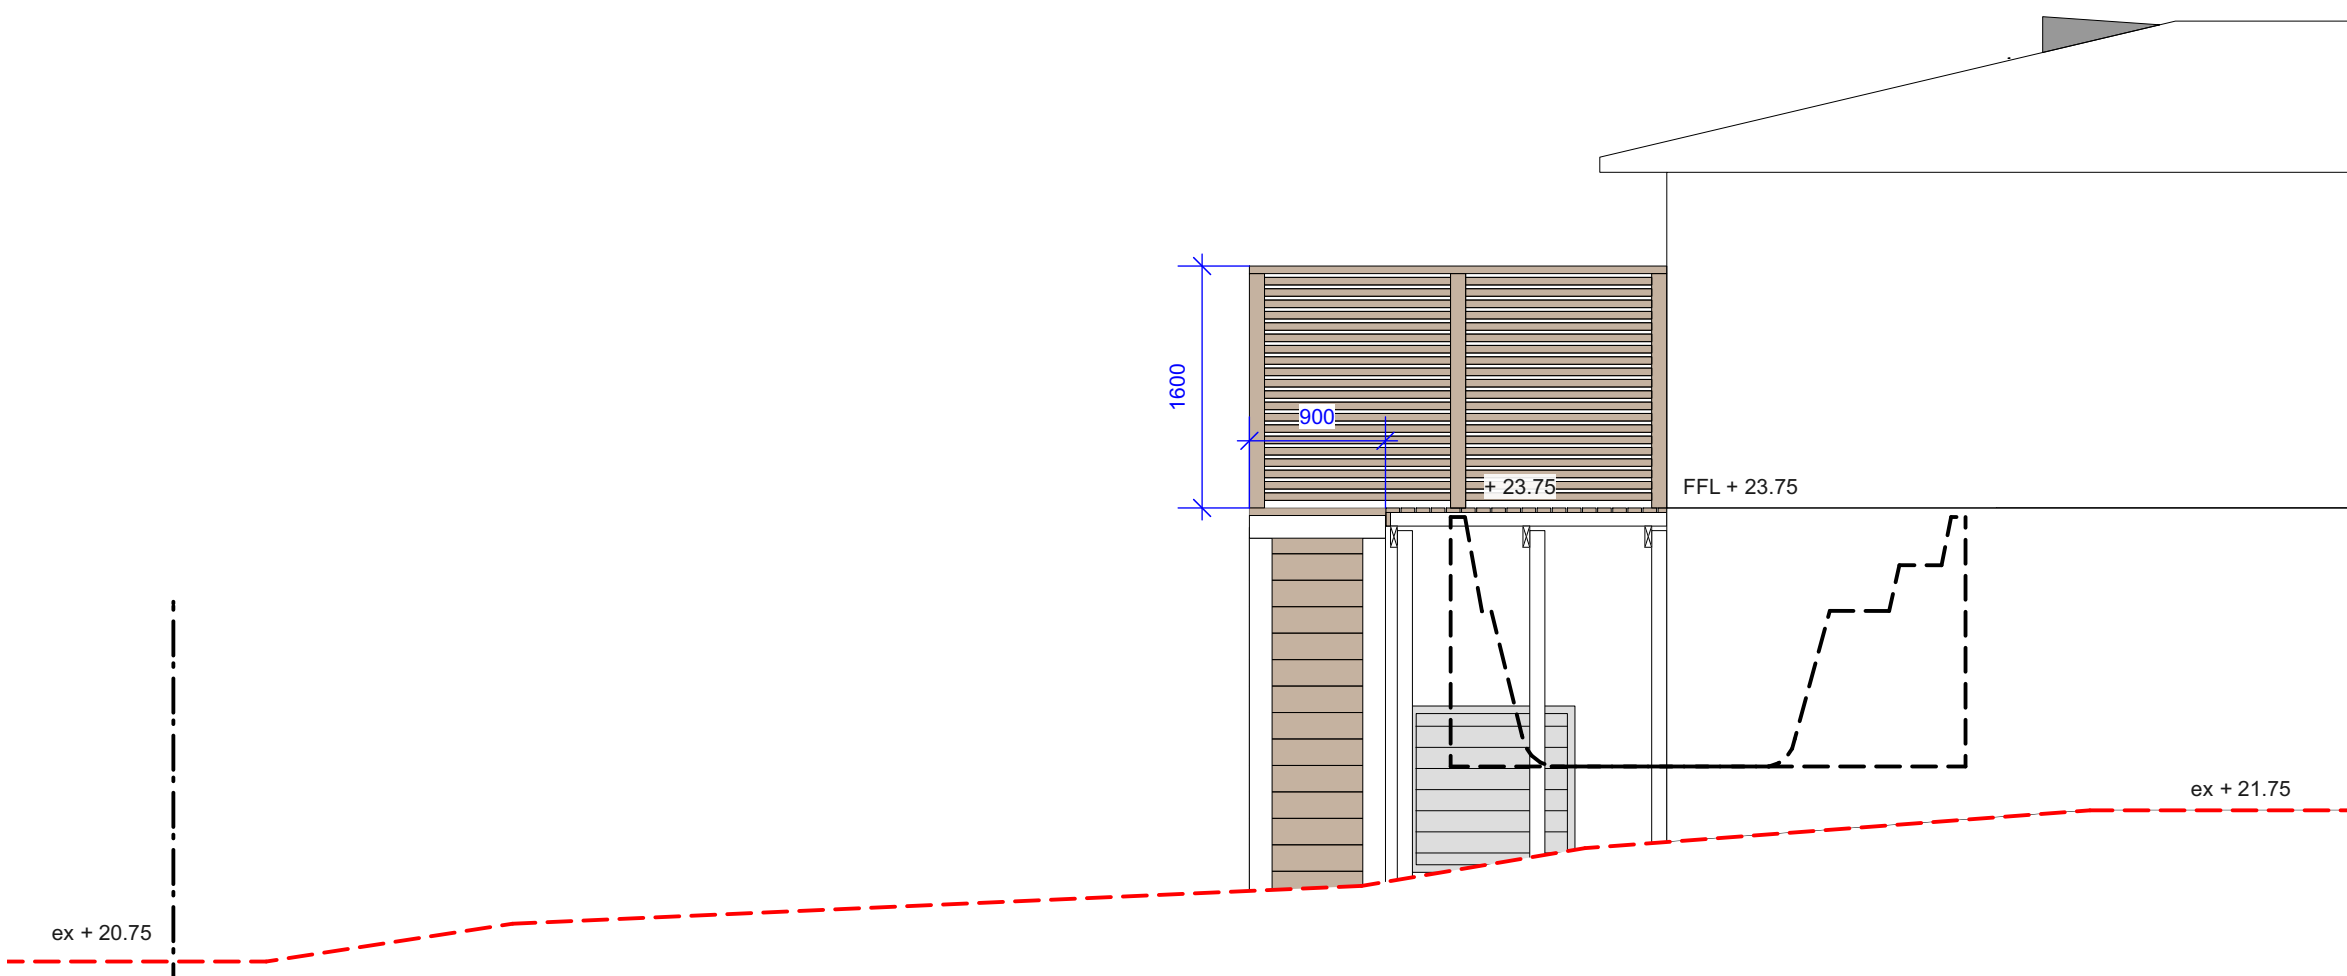

Elevation E (South)
1:50@A1 1:100@A3. Do not scale off plan

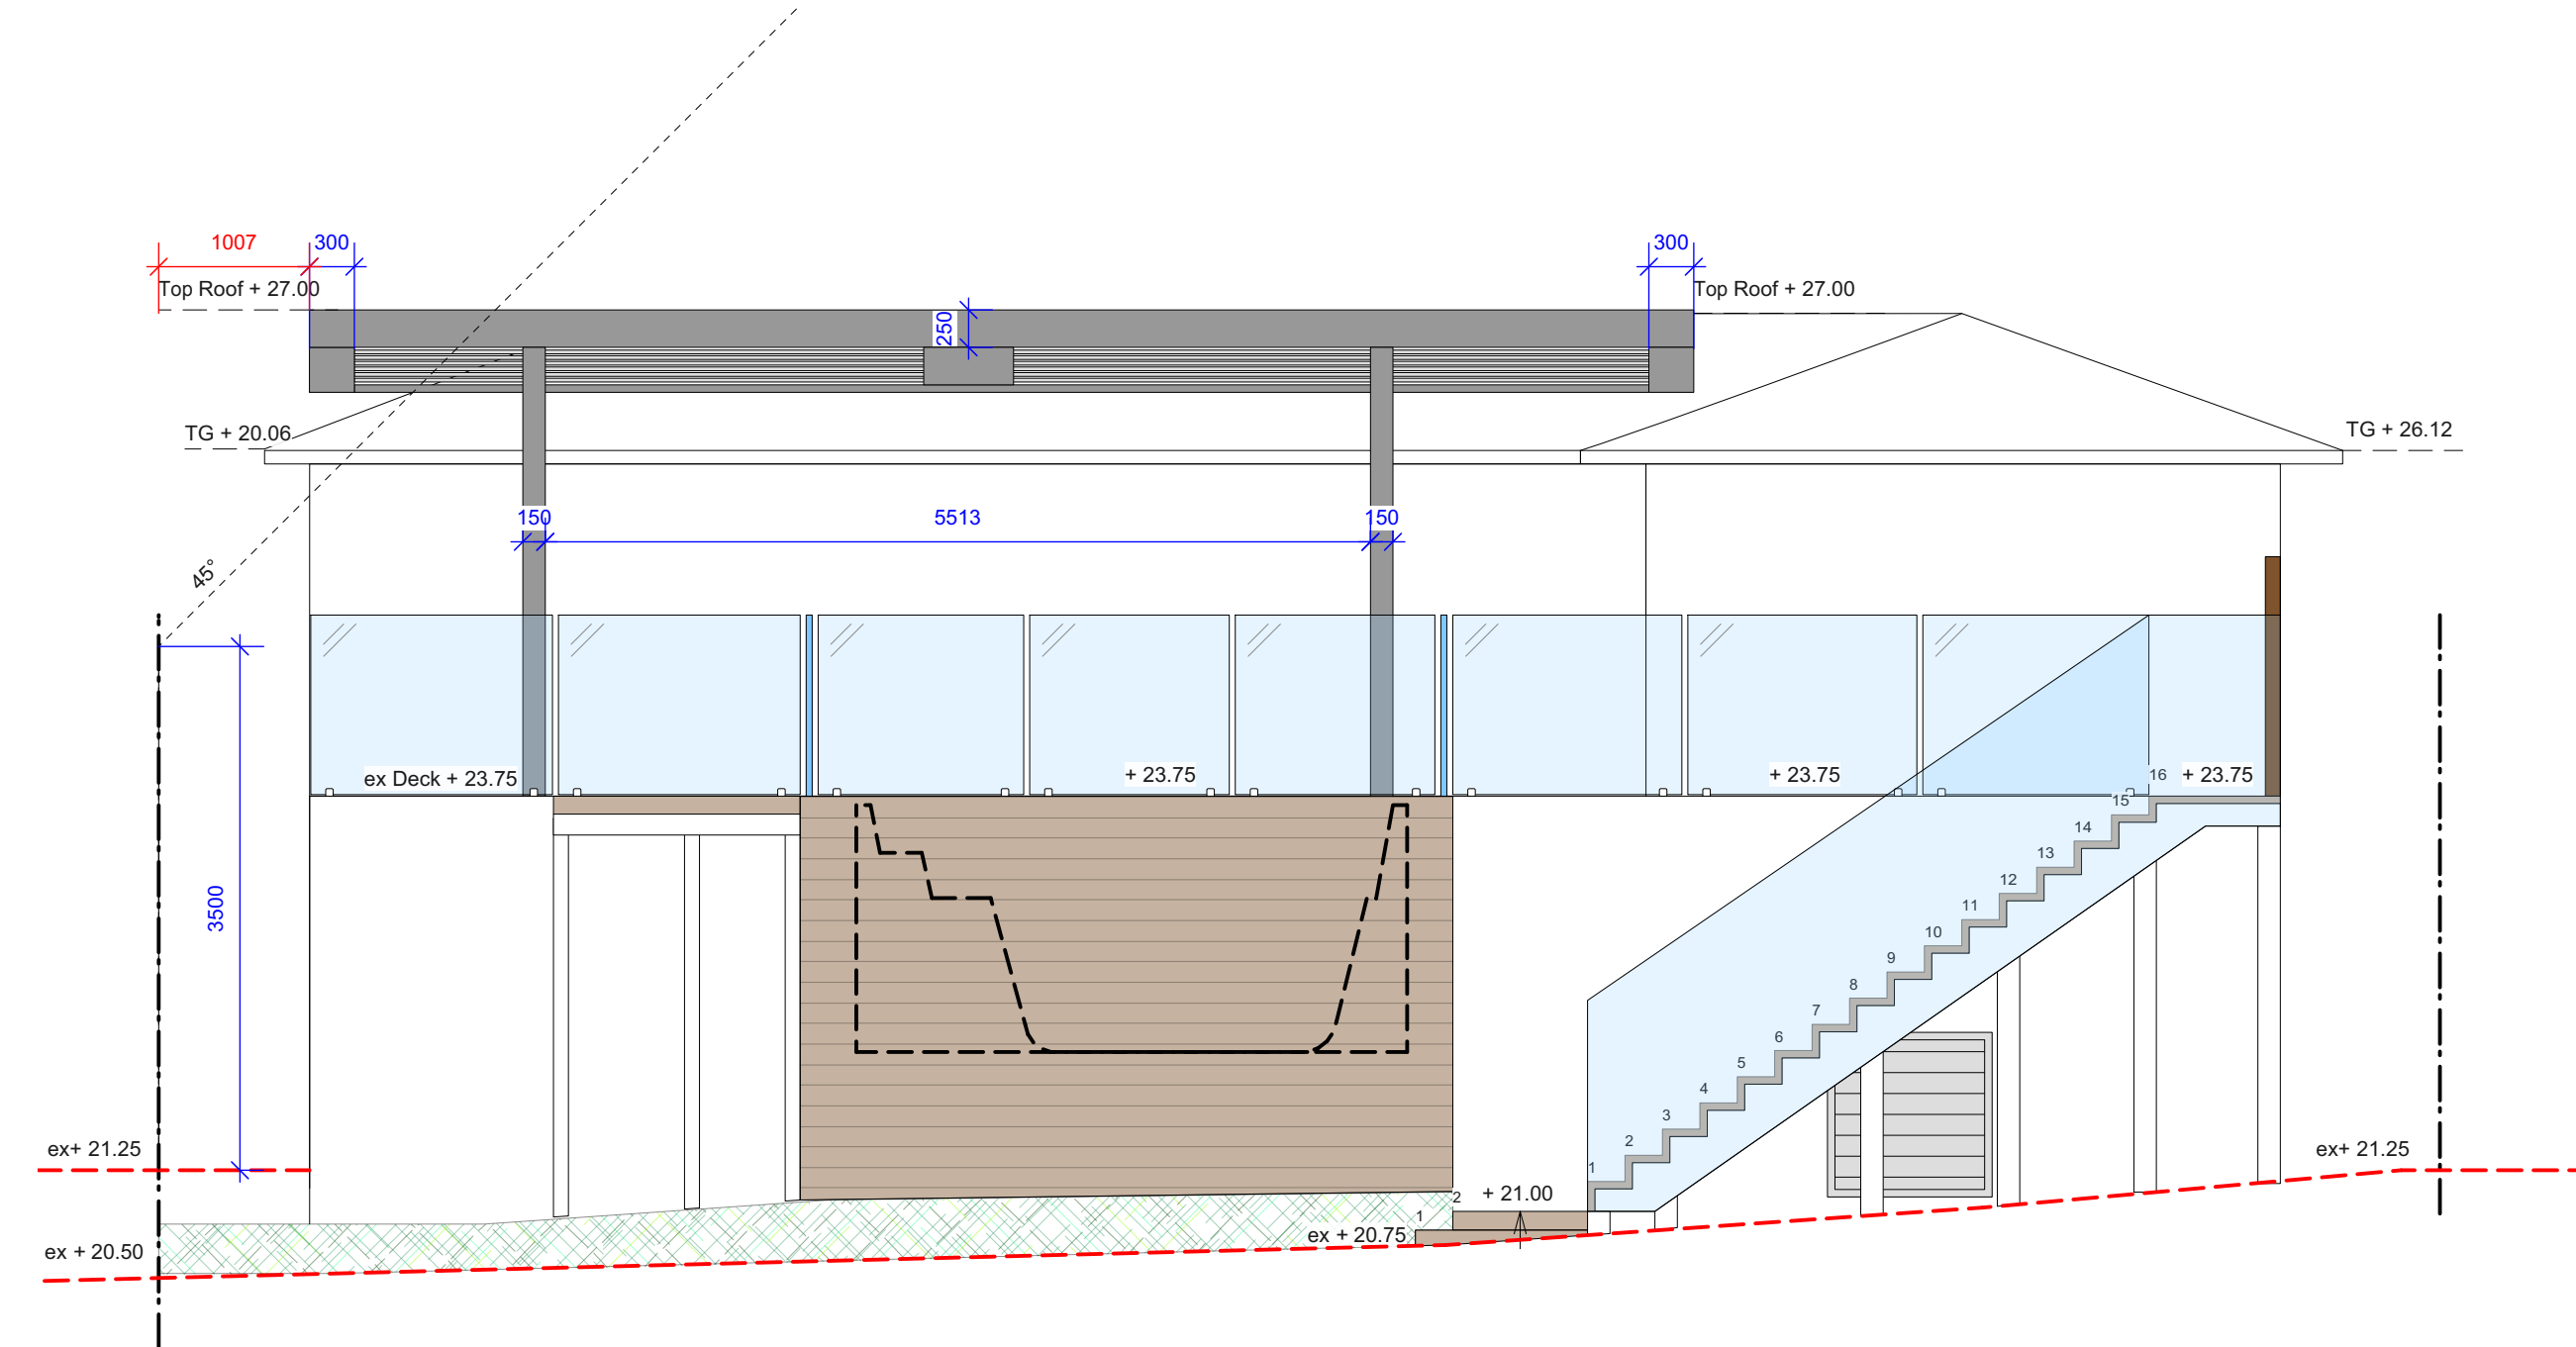


Elevation F (West)
1:50@A1 1:100@A3. Do not scale off plan

Notes:
>Do not scale off plan.
>Contractors to check all measurements onsite before quoting or commencing work.
>If abnormalities arise, contact the Landscape Architect.
>This design is copyright and is not to be reproduced in anyway without written consent of Jamie King Landscape Architect

D	25/01/21	Issue D for DA
C	18/01/21	Issue C for DA
B	13/01/21	Issue B
A	20/12/20	DRAFT issue for review

ISSUE	DATE	REVISION
PROJECT	135 Palmgrove Road Avalon	
CLIENT	Hutchinson	
DWG	Notification Plan	
DATE #	See above	DWG #
SCALE @ A1	See Plan	
DRAWN	SA	
CHKD	JK	REVISION

Jamie King Landscape Architect
84 Palmgrove Rd, Avalon, NSW, 2107
T: 0421 517 991
W: www.jamieking.com.au
E: jamie@jamieking.com.au

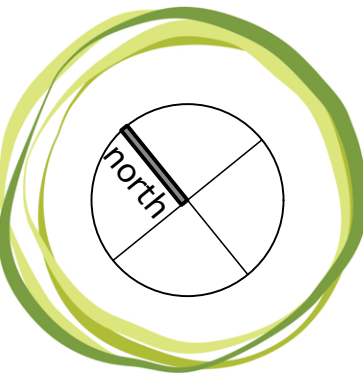

JAMIE KING
LANDSCAPE ARCHITECT
DESIGN ● APPROVE ● MANAGE