


PLANT LIST						
ID	BOTANICAL NAME	COMMON NAME	MATURE HEIGHT	POT SIZE	QTY	Notes
TREES						
Ht	Hibiscus tiliaceus 'Ruba'	Sea Hibiscus	6.0m	45L	3	Native
Oe	Olea europaea	Common Olive	3.0m	300mm	2	
Ps	Plumeria sp.	Frangipani	3.0m	Transplanted	4	
Tl	Tristaniopsis laurina	Water Gum	6.0m	45L	1	Native
SHRUBS						
Cs	Camellia sasanqua	Sasanqua Camellia	3.0m	300mm	21	
Hb	Hydrangea macrophylla	Bigleaf Hydrangea	1.5m	300mm	13	
Ss	Spathiphyllum sensation	Peace Lily	1.2m	300mm	2	
Wf	Westringia fruticosa	Coastal Rosemary	1.2m	200mm	13	Native
GRASSES						
Dc	Dianella caerulea	Dianella caerulea	0.7m	140mm	11	Native
Fn	Ficinia nodosa	Knobby Club Rush	1.0m	140mm	22	Native
Lt	Lomandra longifolia 'Tanika'	Lomandra Tanika	0.6m	140mm	26	Native
CLIMBER						
Bs	Bougainvillea Glabra Scarlet O'Hara	Scarlet O'Hara Bougainvillea	3.0m	200mm	4	

Native total	76 of 122	6 of 12
Native species %	62%	50%

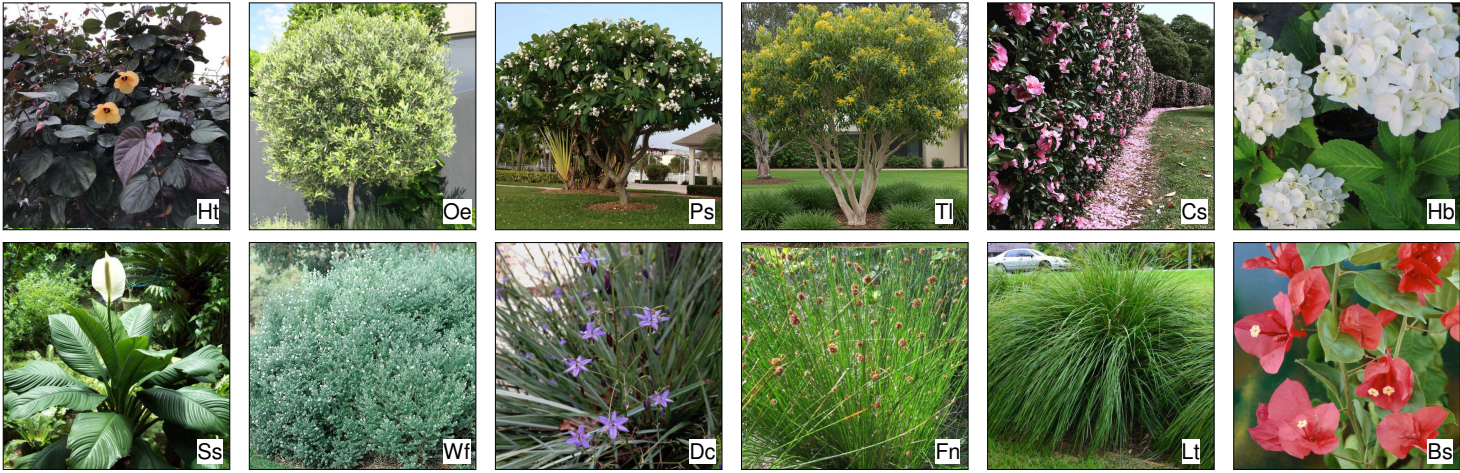

LEGEND	
	TREE TO BE RETAINED
	TRANSPLANTED PLANTING
	PROPOSED PLANTING
	BOUNDARY
	OVERHEAD
	PAVING
	DECO GRANITE
	LAWN



Residential Building & Landscaping
Quality Design and Construction Services

© 2023 Beaches Group PTY LTD ABN 38 629 811 656 All rights reserved. This drawing is copyright and shall not be reproduced or copied in any form or by any means (graphic, electronic or mechanical including photography) without the written permission of Beaches Group PTY LTD. Any license, expressed or implied, to use this document for any purpose what so ever is restricted to the terms of the written agreement between Beaches Group PTY LTD and the instructing party.
The contractor shall check and verify all work on site (including work by others) before commencing the landscape installation. Any discrepancies are to be reported to the Project Manager or Landscape Designer prior to commencing work. Do not scale this drawing. All figured dimensions are to be checked on site prior to the commencement of construction. Finished ground levels on the plan are subject to site conditions.

No.	Description	Date
A	LANDSCAPE PLAN	21/03/2025

NEW DWELLING
31 RALSTON ROAD, PALM BEACH,
NSW, 2108
SANDY & SUE PROBERT
PROBERT@GOLDENHARVEST.COM.AU

LANDSCAPE PLAN

Drawn by	AJ	Sheet Size	A2
Checked by	TR	001	
Scale	1 : 100		

8/05/2025 2:46:57 PM