

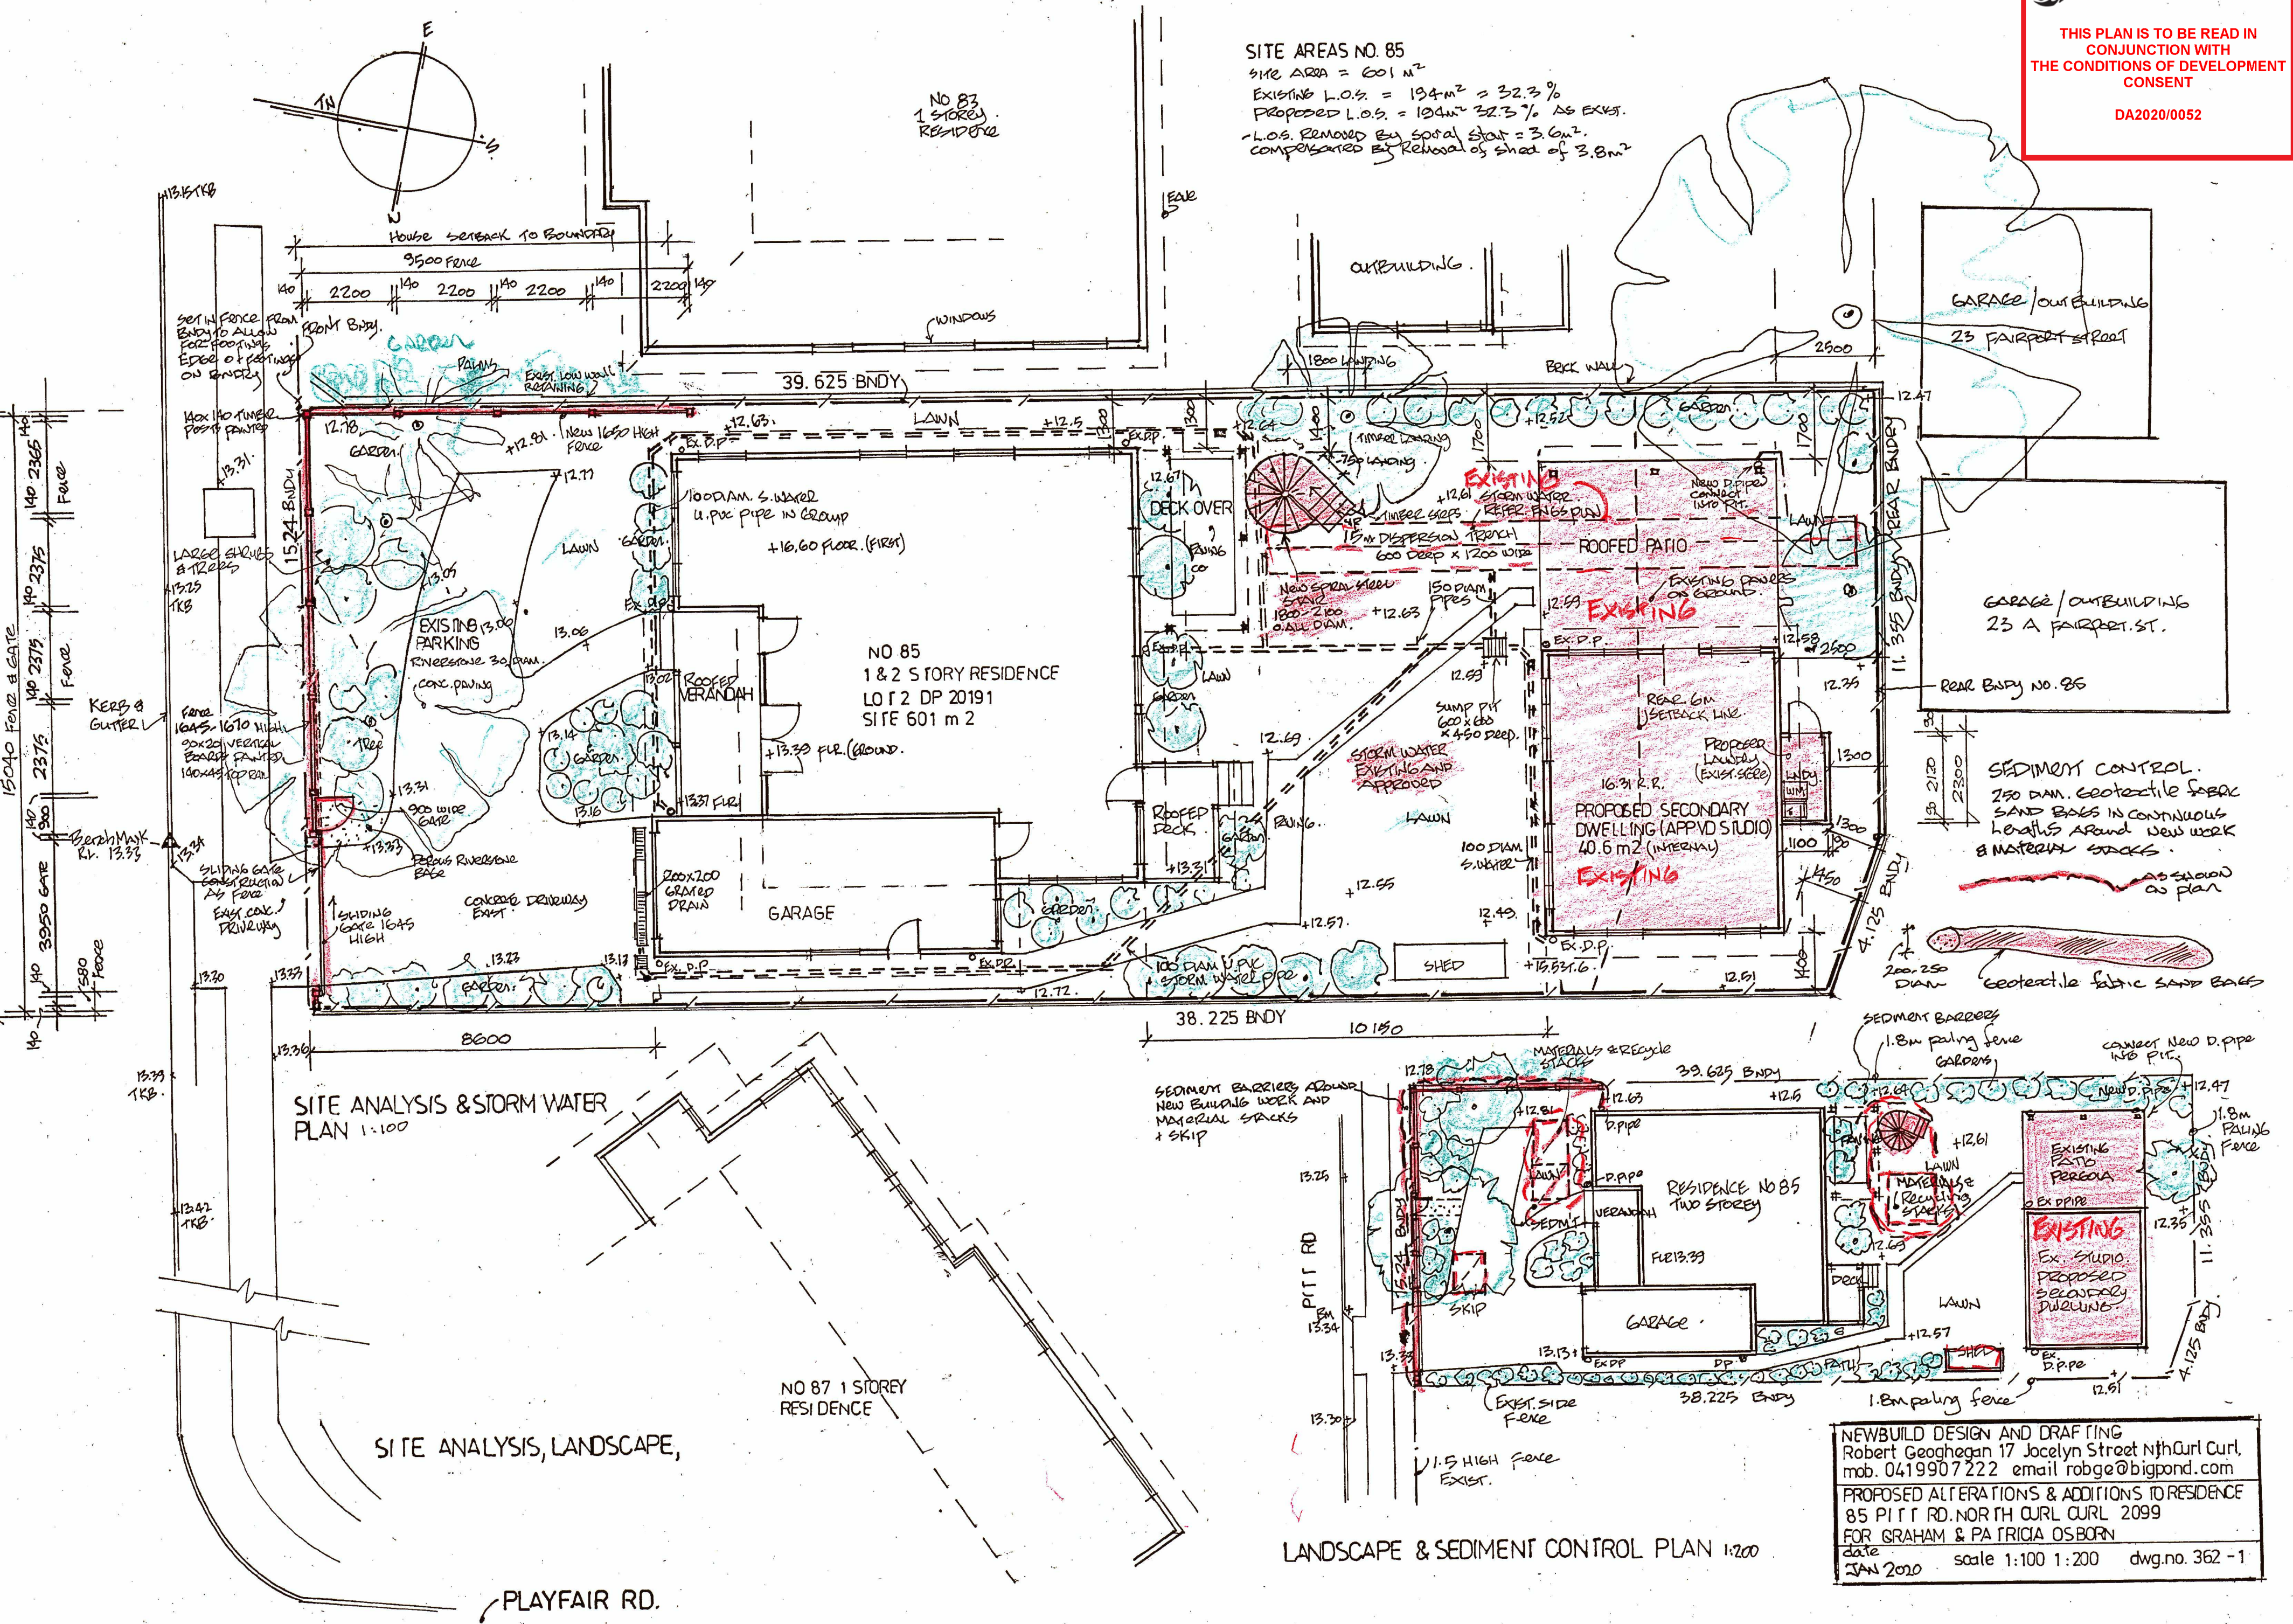
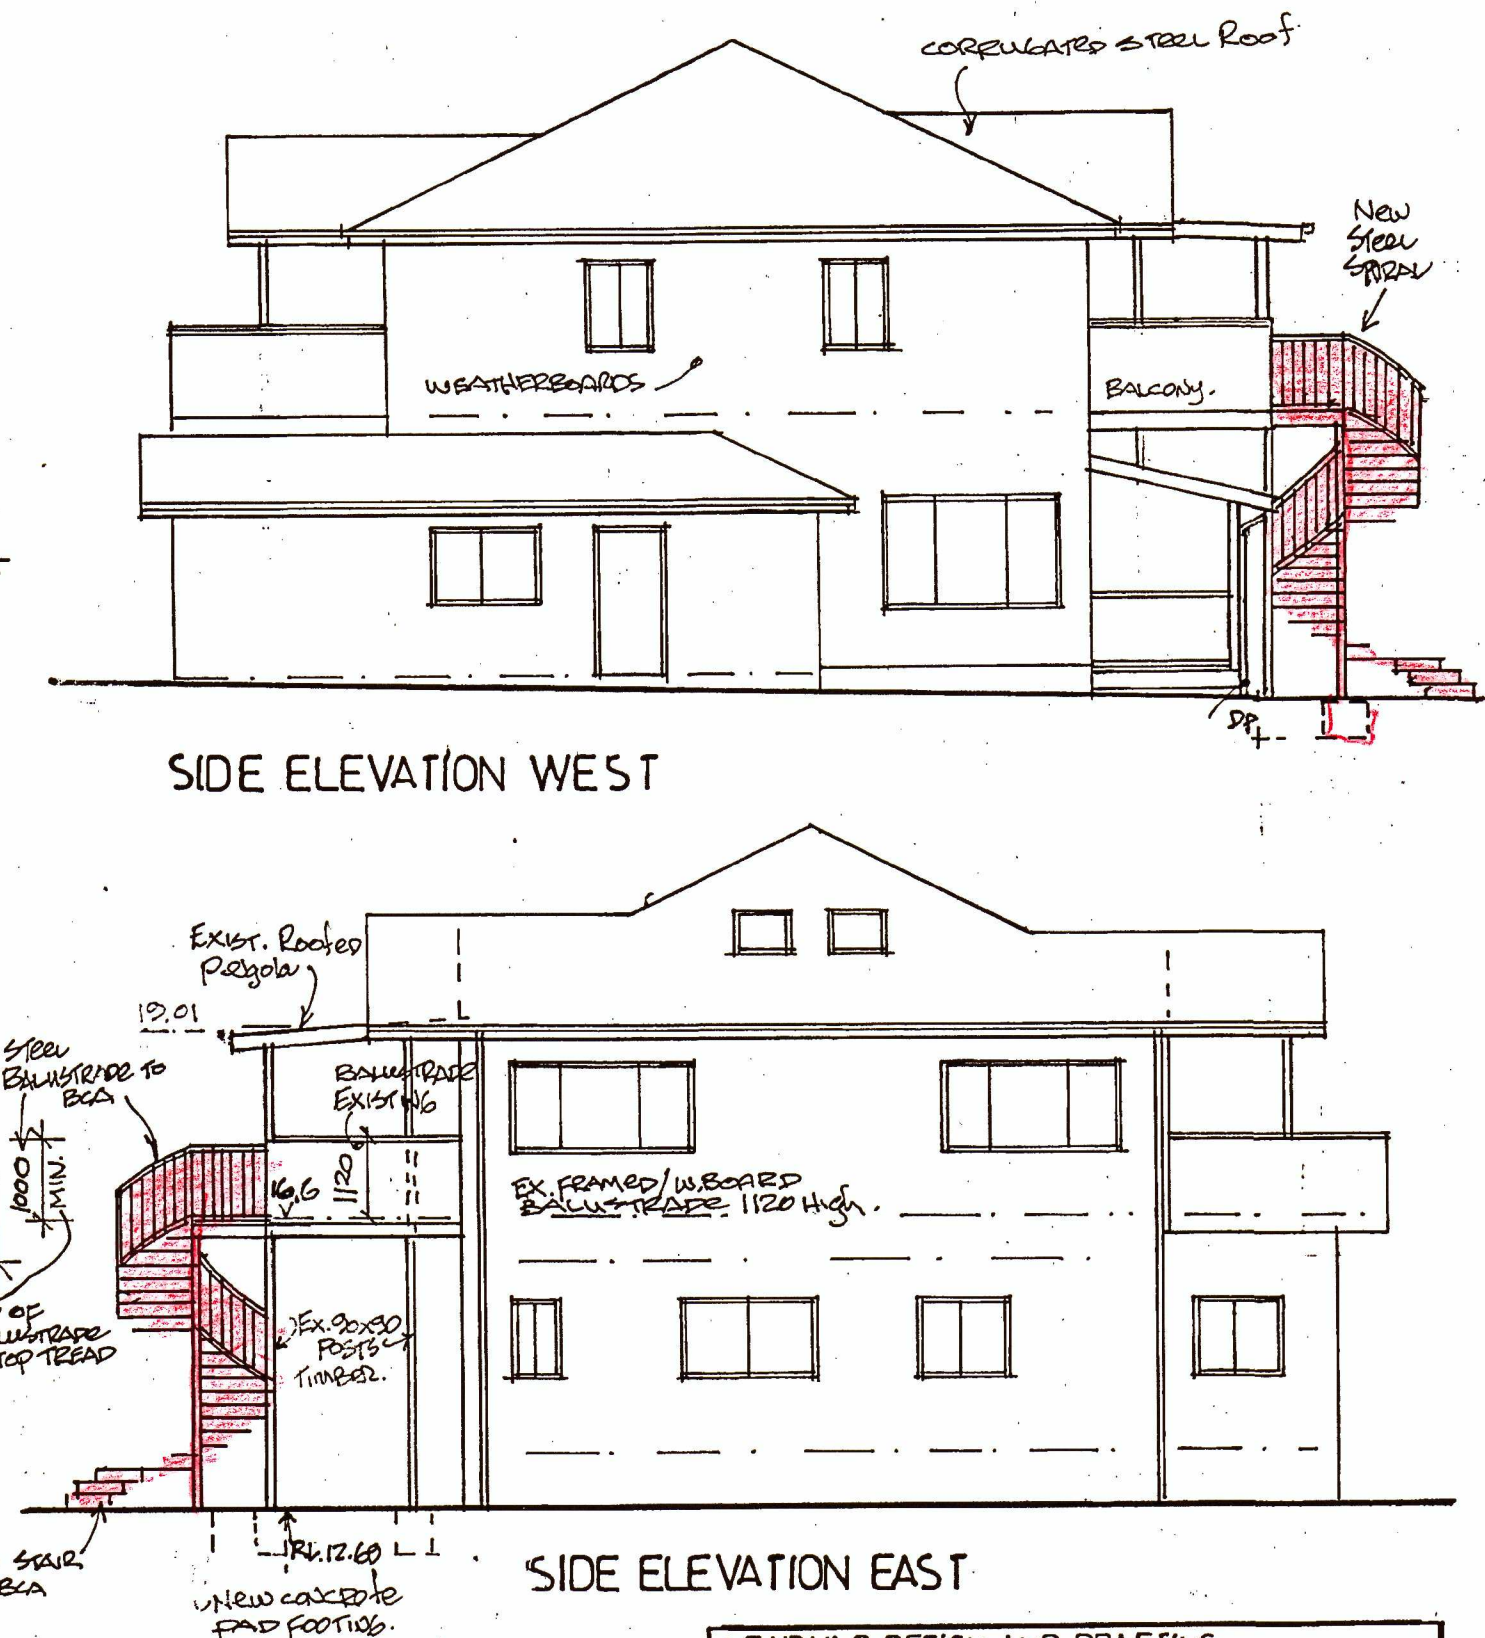
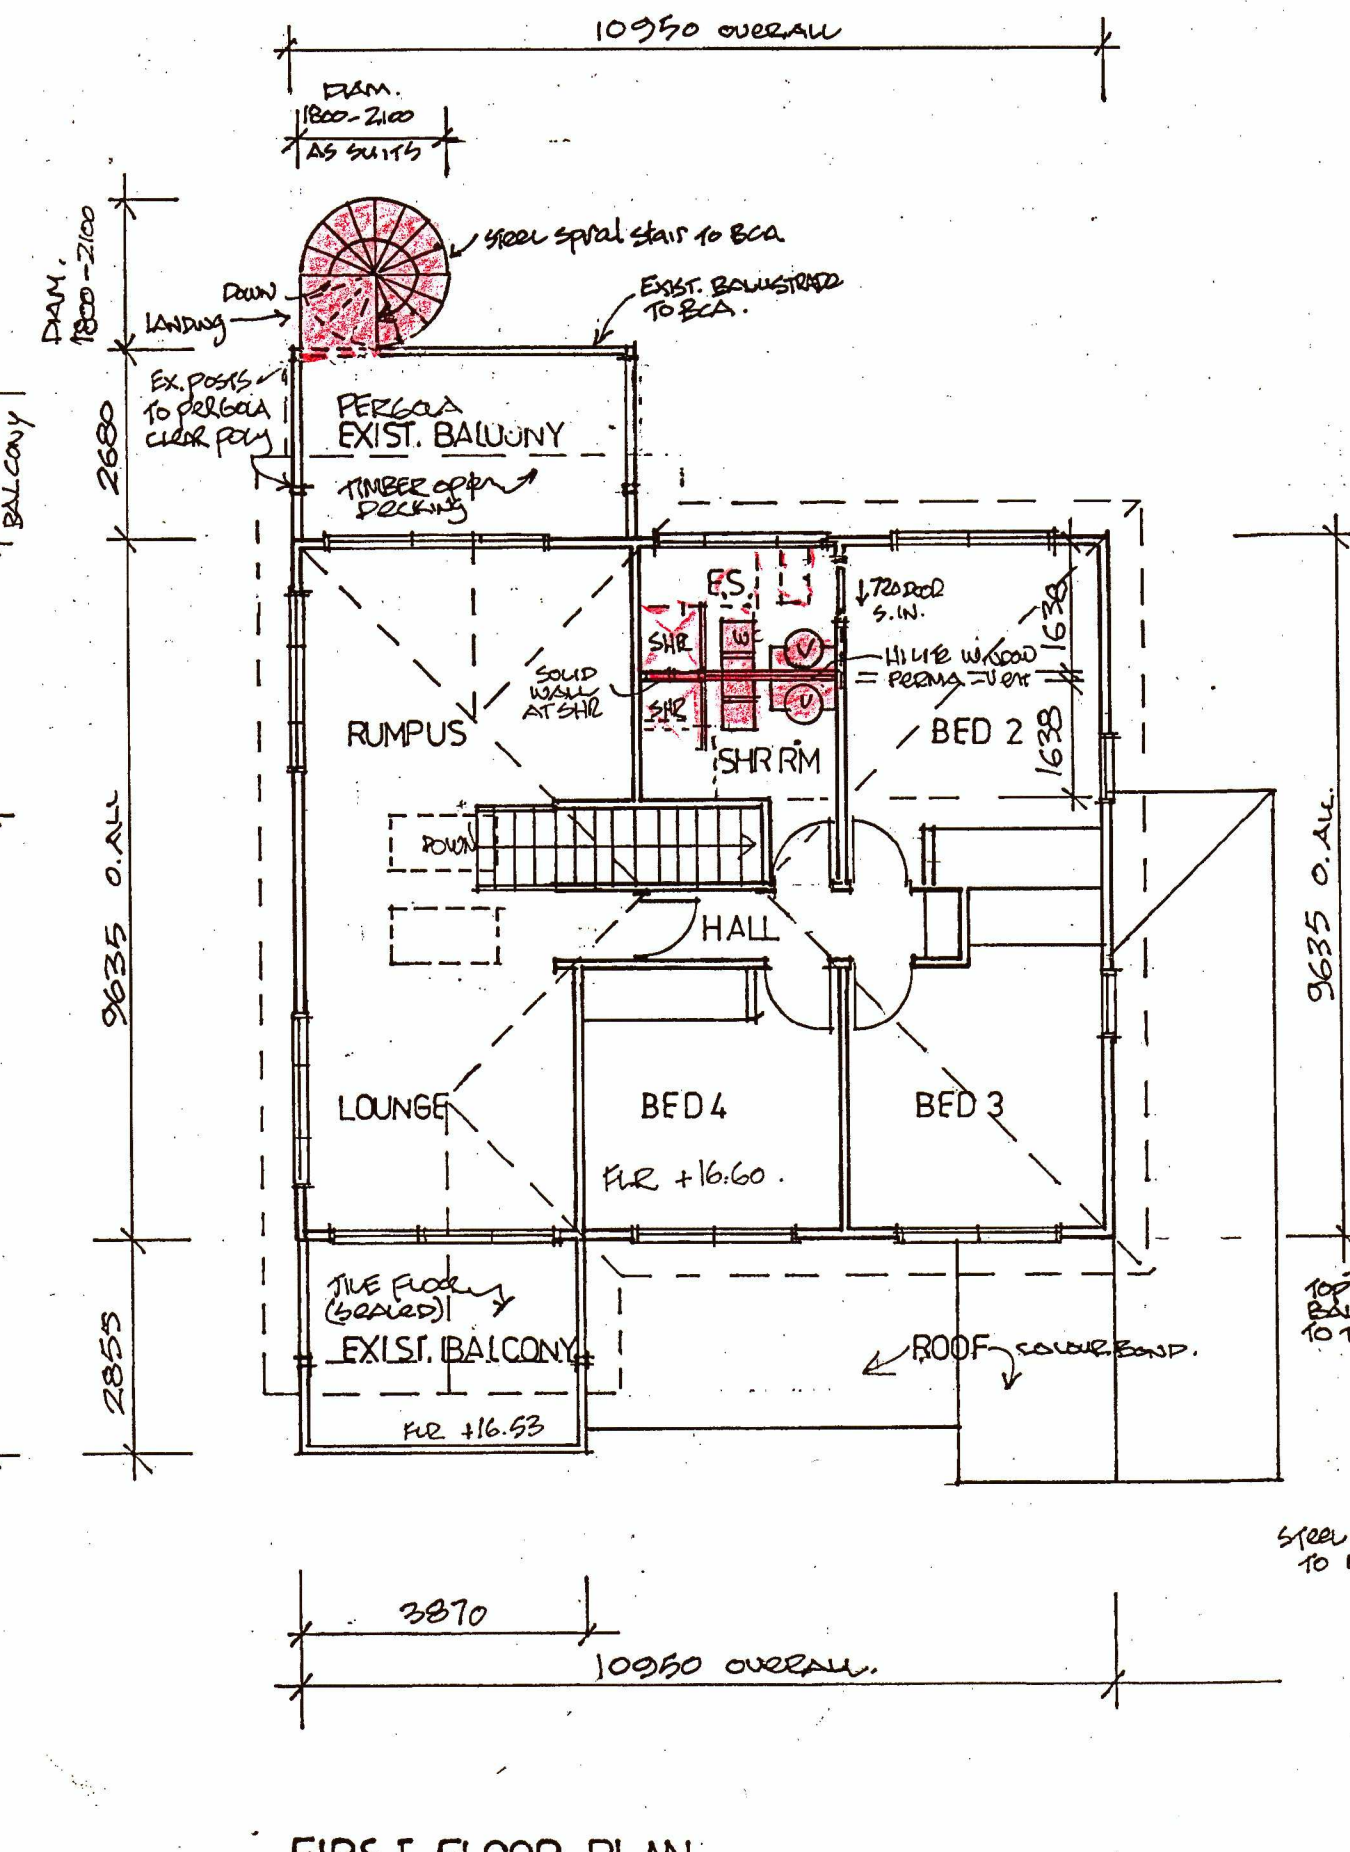
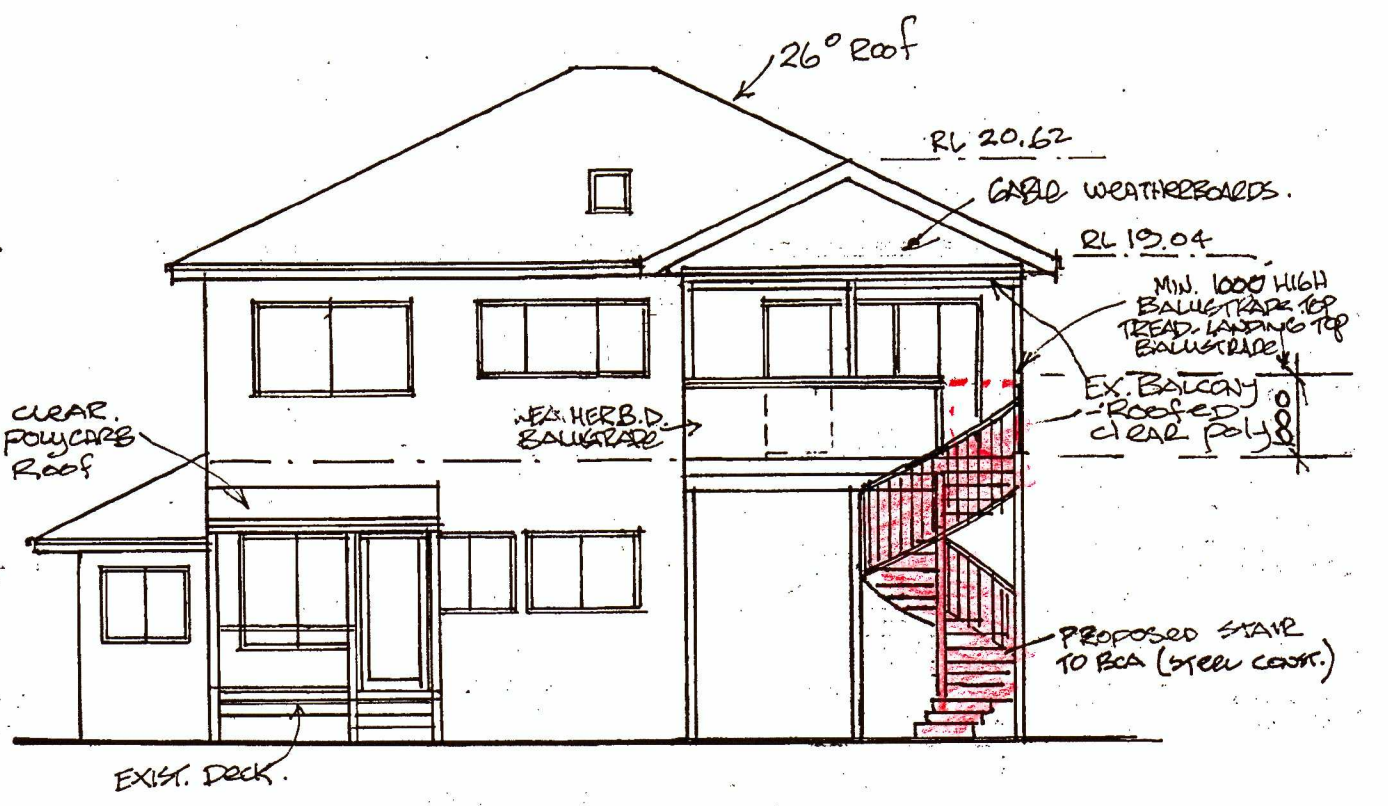
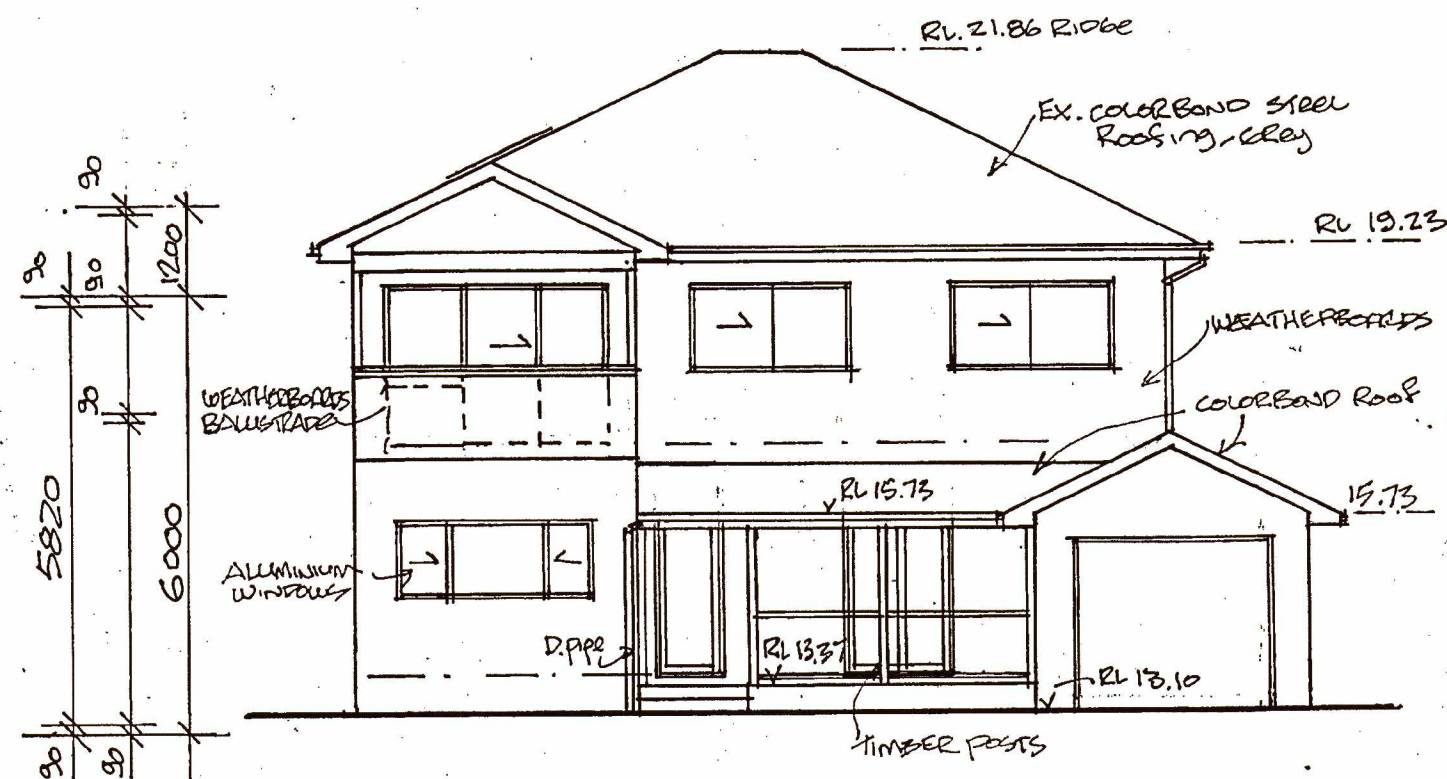


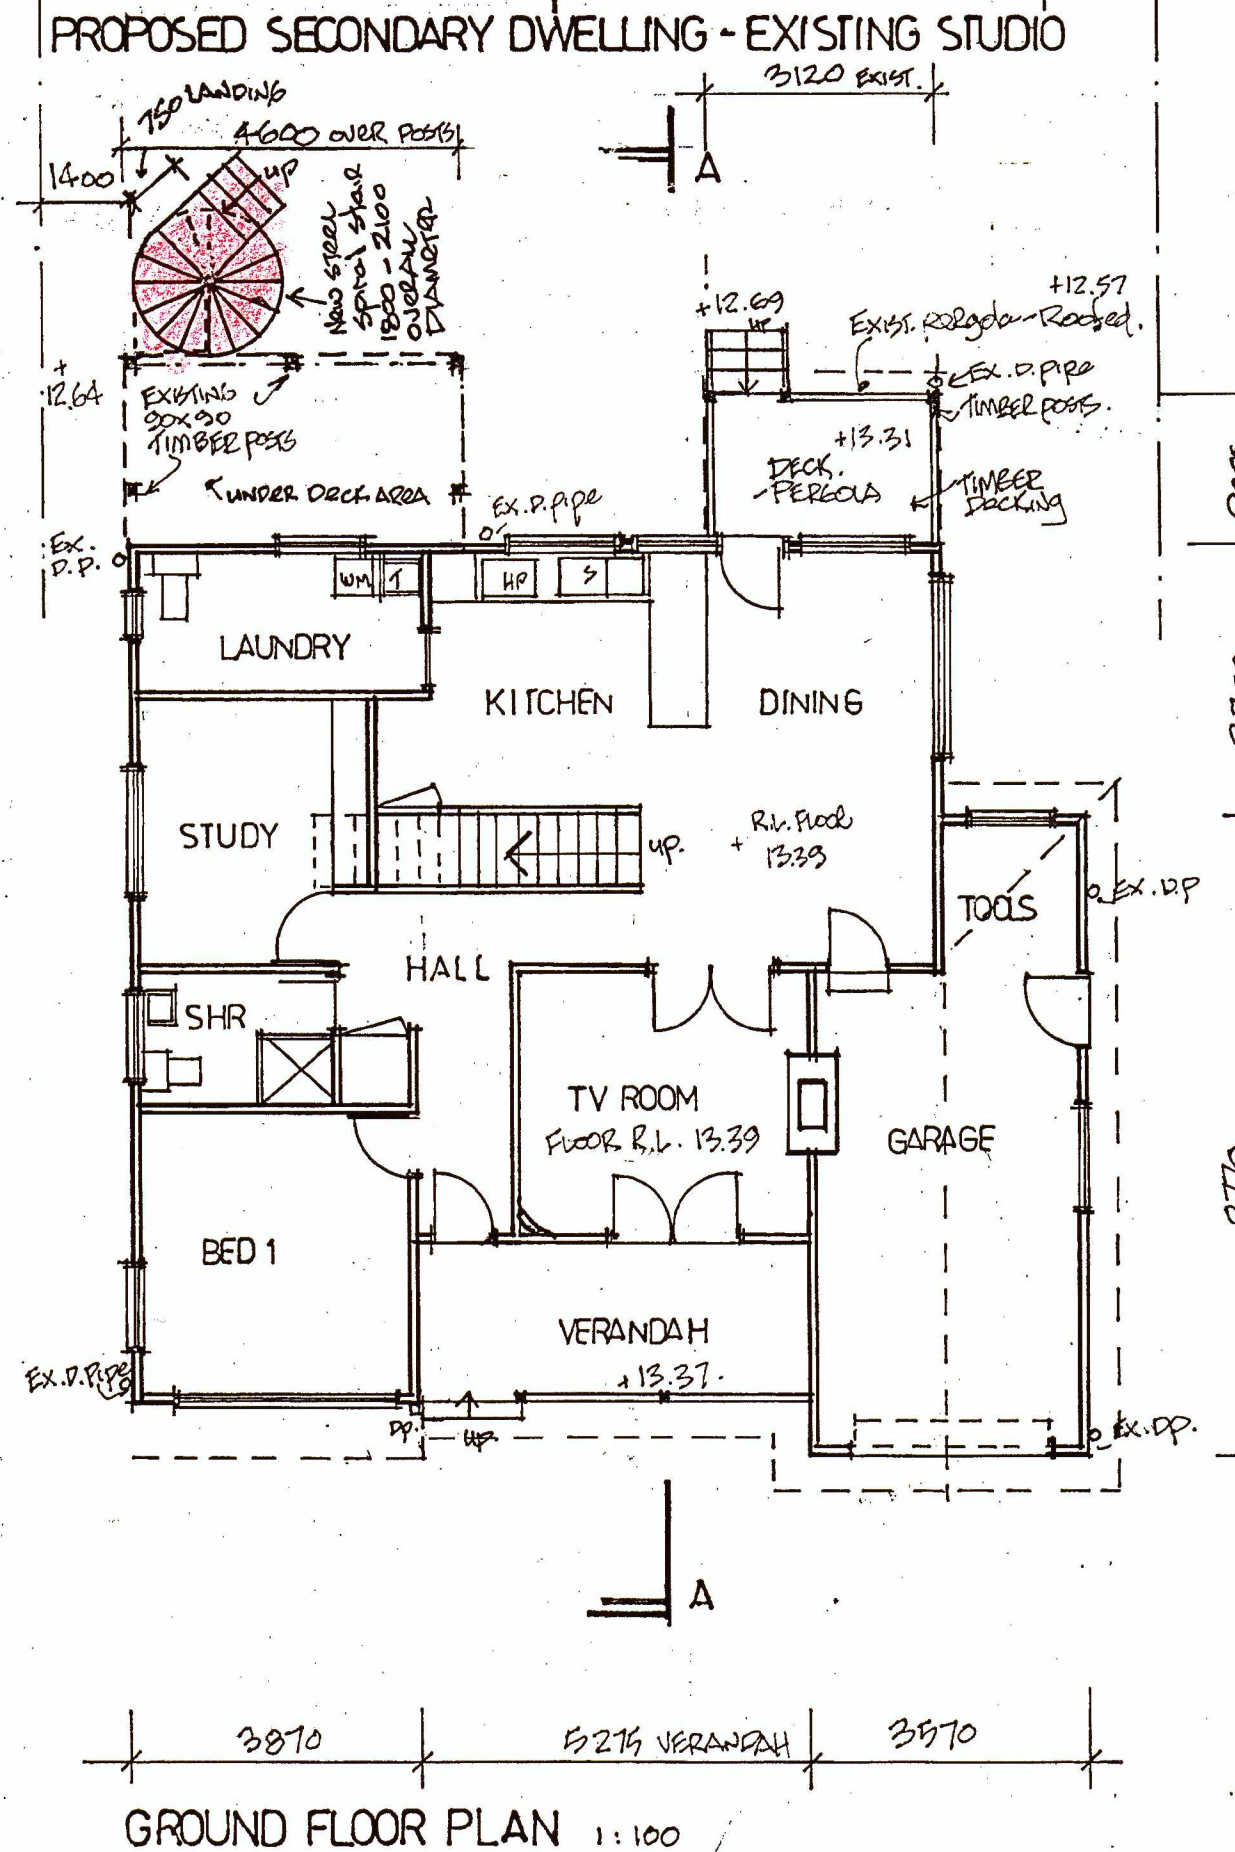

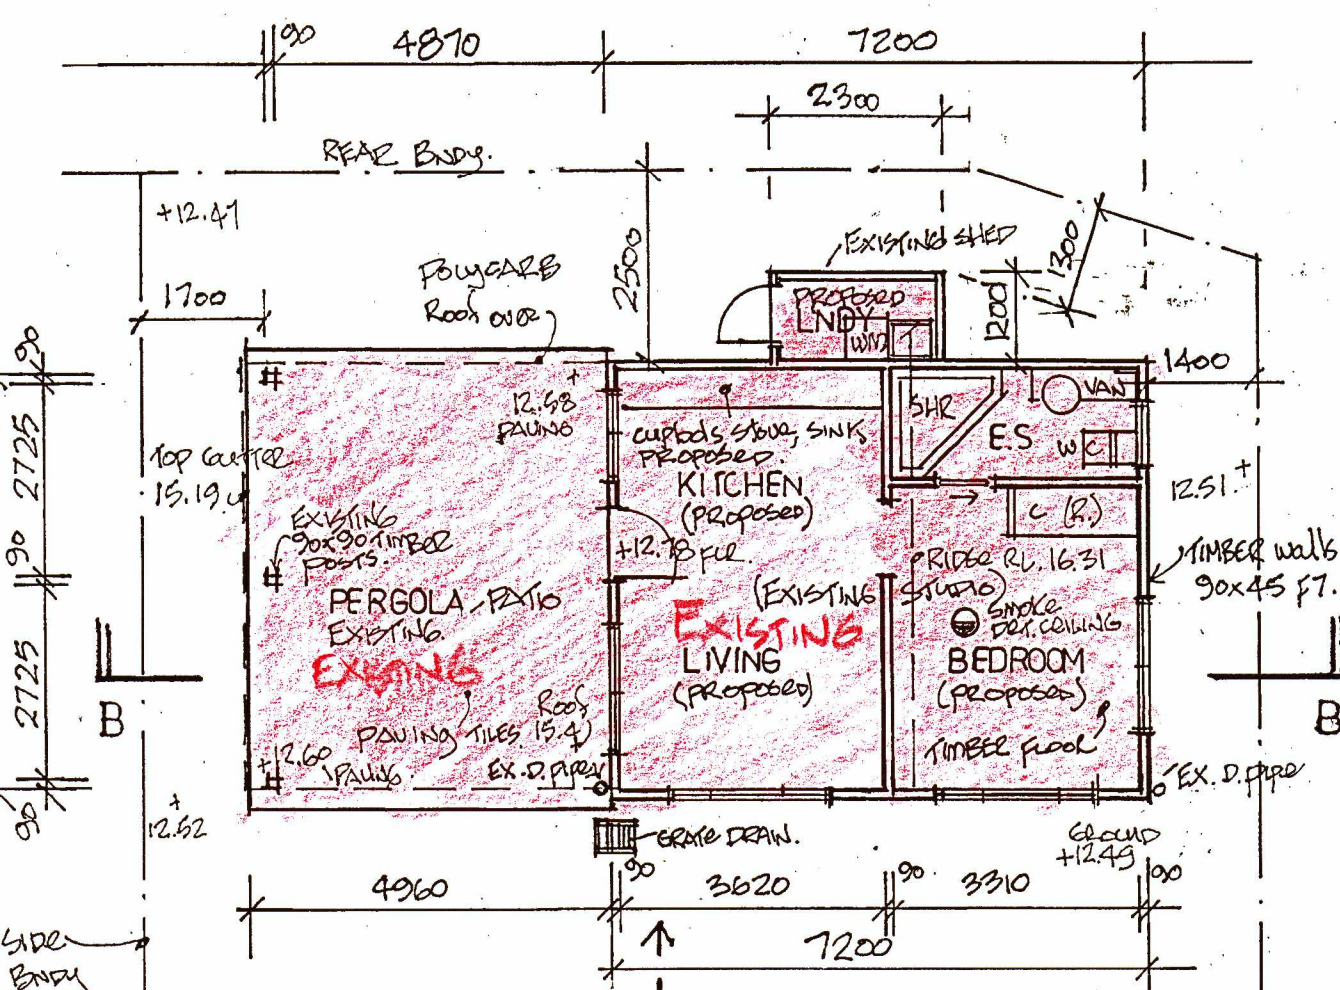


NEWBOLD DESIGN AND DRAFTING
Robert Geoghegan 17 Jocelyn St. Nth. Curl Curl
mob. 0419907222 em. rob.gec.bigpond.com

PROPOSED ALTERATIONS AND ADDITIONS TO
RESIDENCE AT 85 PITT ROAD NORTH CURL CURL
FOR GRAHAM & PATRICIA OSBORN


JAN 2020 1:100 dwg.no. 362.2

THIS PLAN IS TO BE READ IN
CONJUNCTION WITH
THE CONDITIONS OF DEVELOPMENT
CONSENT


DA2020/0052

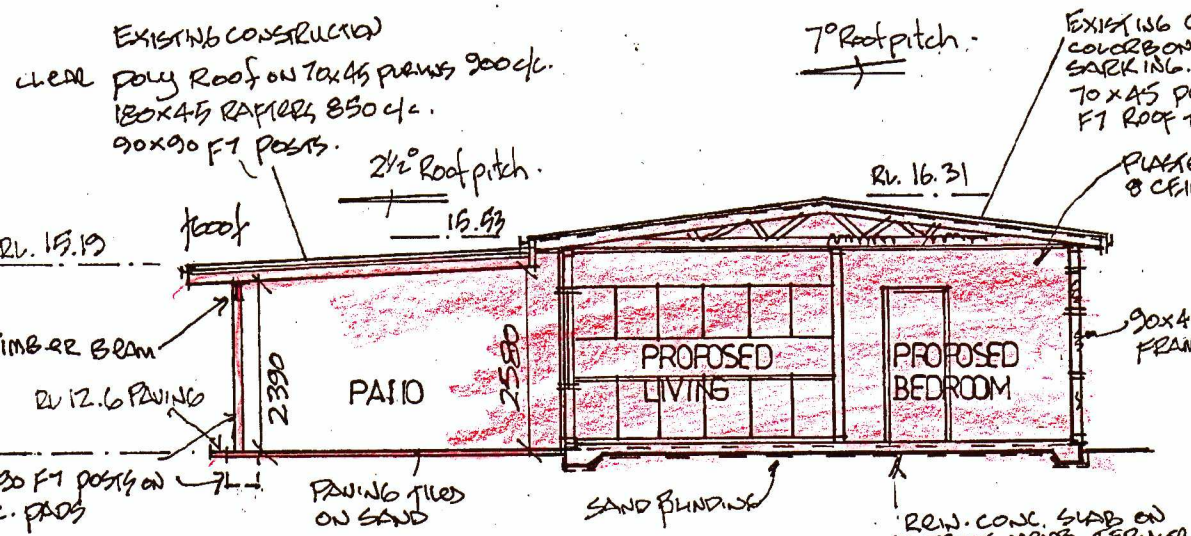


SECTION B-B PROPOSED SECONDARY DWELLING
EXISTING

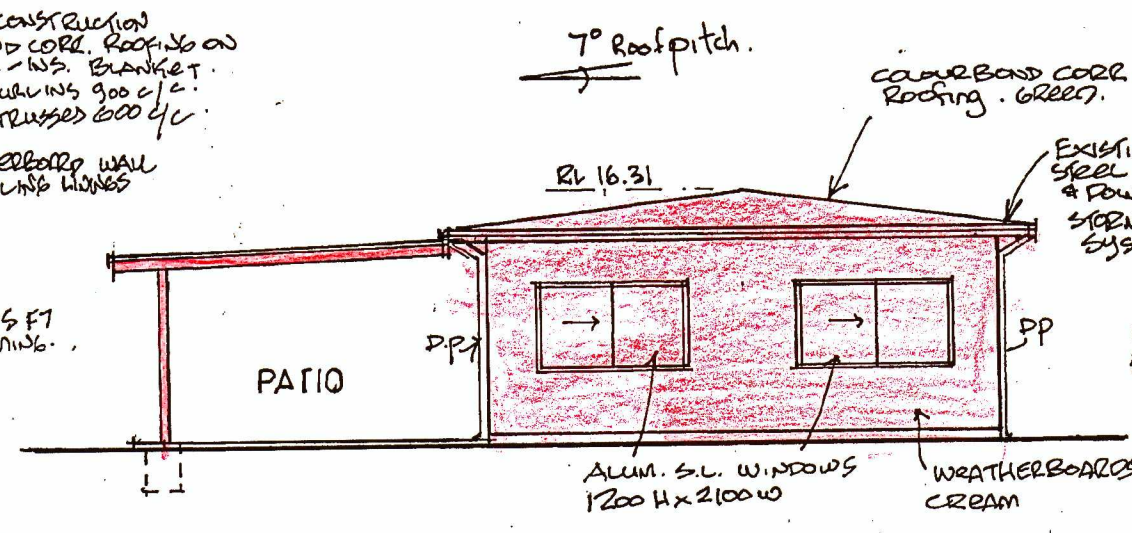


FRONT NORTH PROP. SECONDARY DWELLING
EXISTING

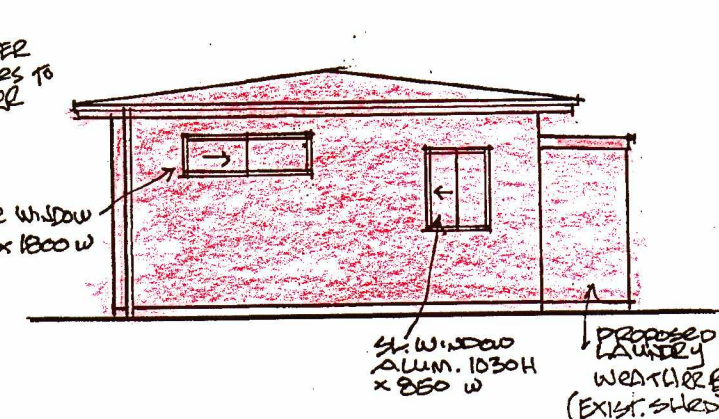


SIDE WEST (P.S. DWELLING)
EXIST.

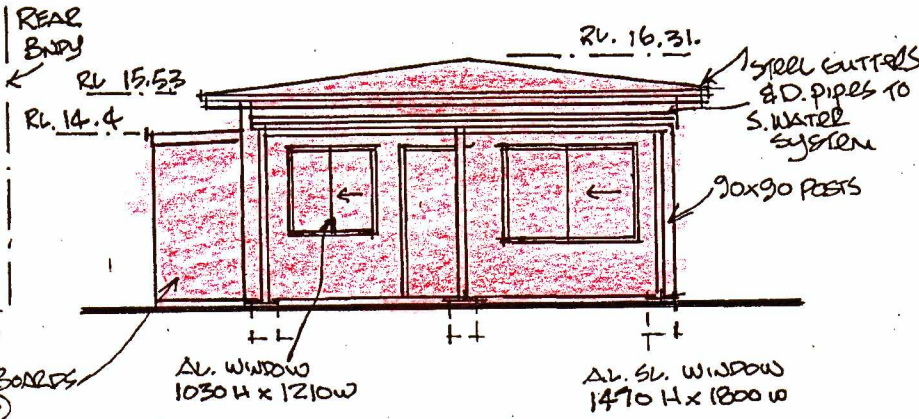



SIDE EAST PROP. SECONDARY DWELLING
EXIST.

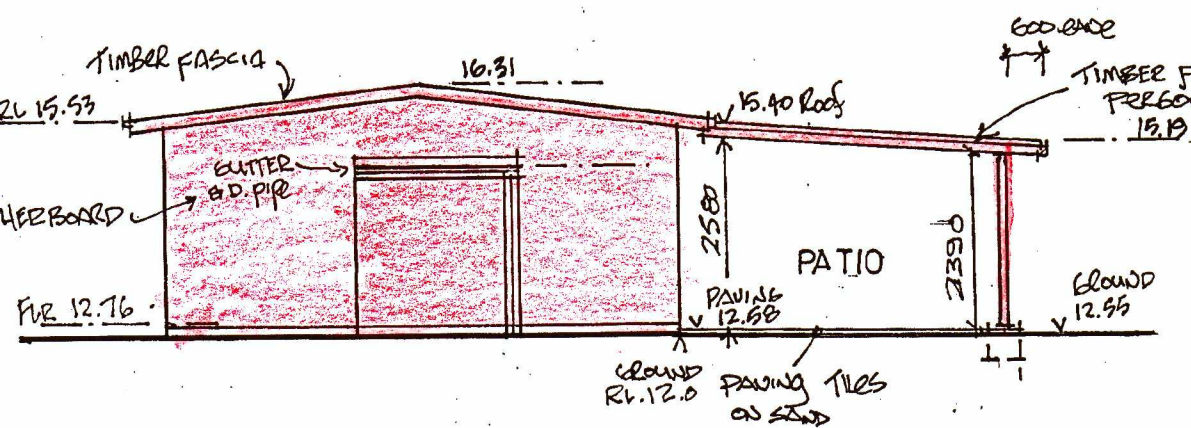

REAR SOUTH (P.S. DWELLING)
EXISTING

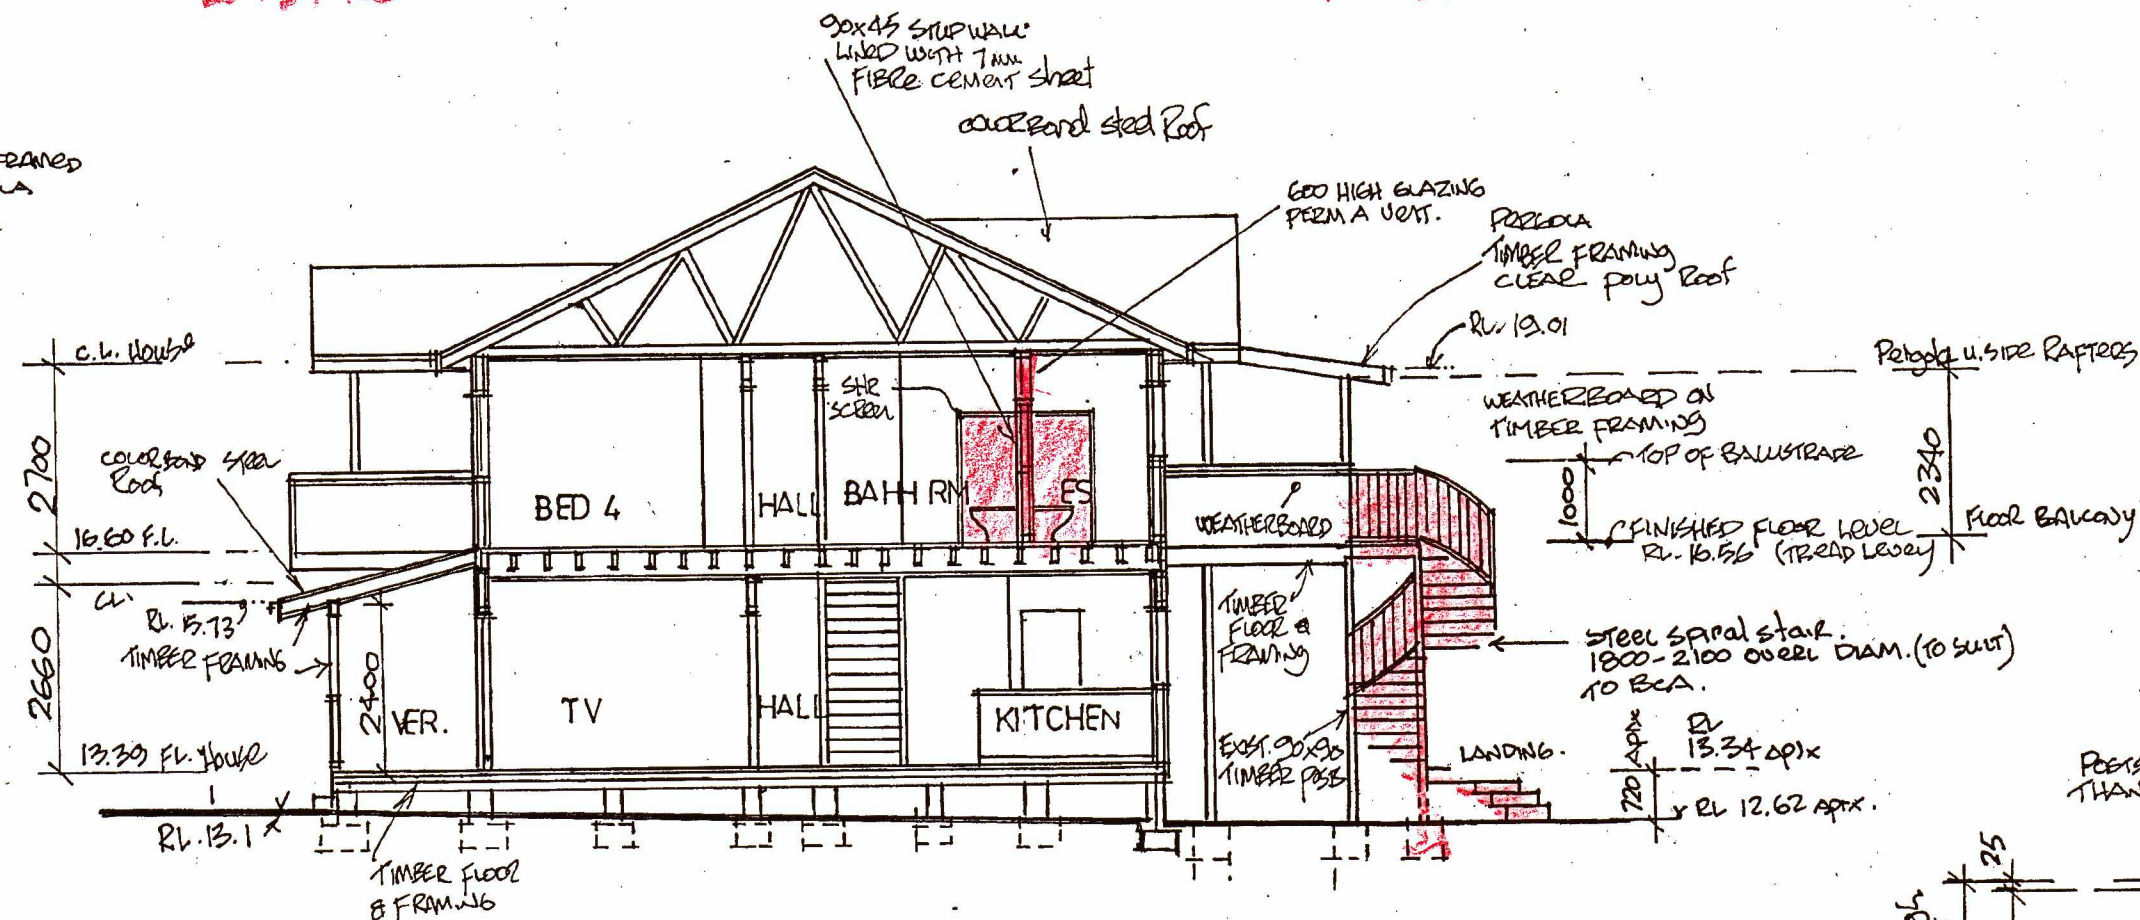

SECTION A-A

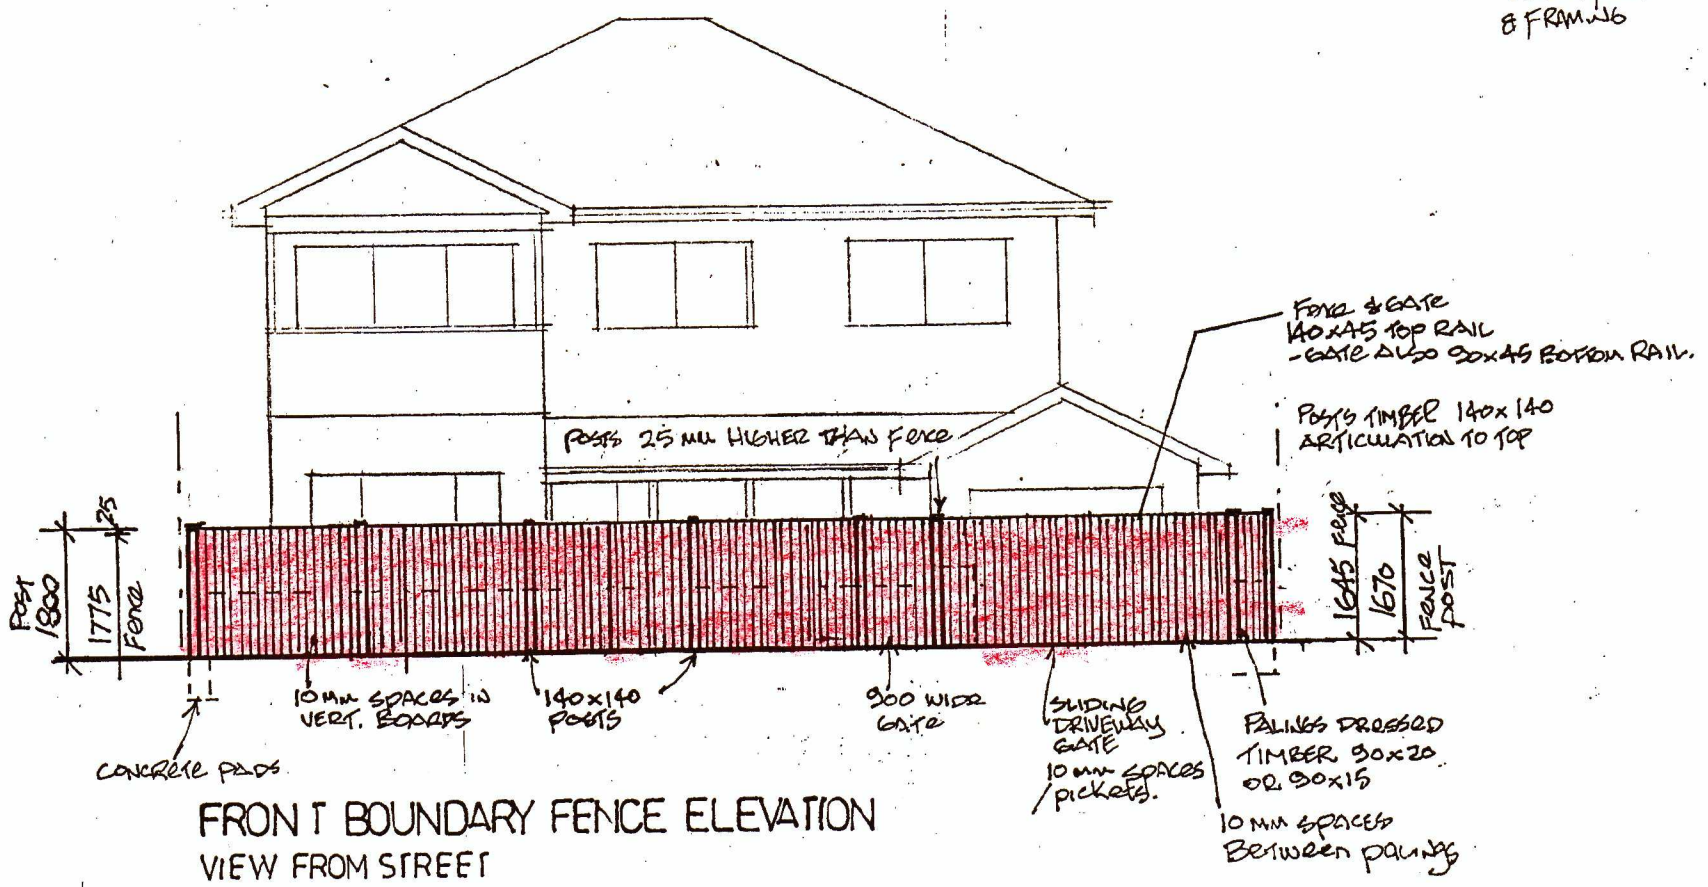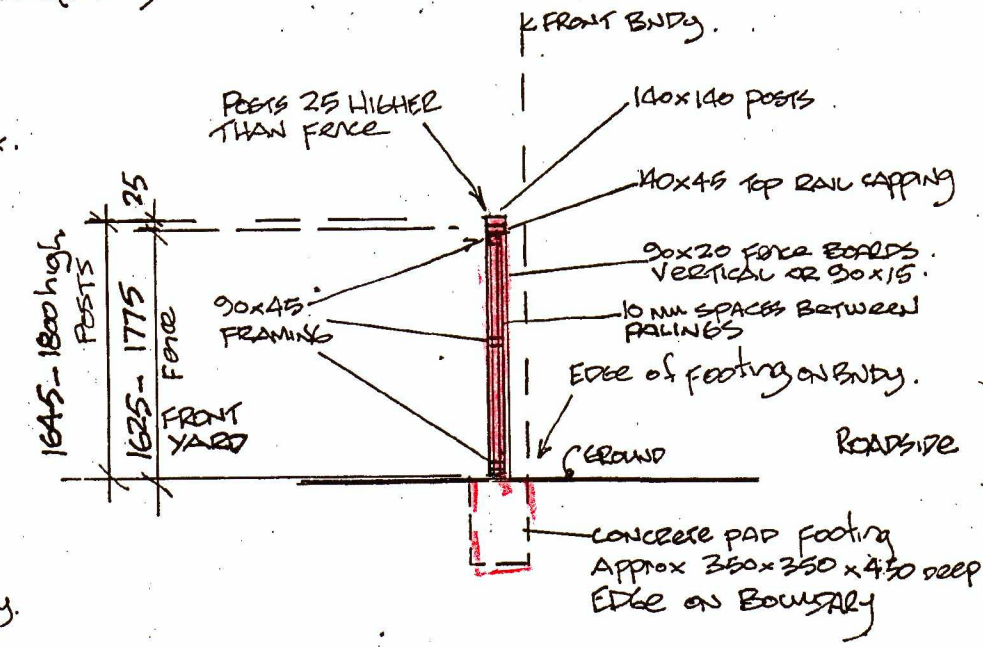

FRONT BOUNDARY FENCE ELEVATION
VIEW FROM STREET

FRONT YARD SIDE BOUNDARY FENCE

THIS PLAN IS TO BE READ IN
CONJUNCTION WITH
THE CONDITIONS OF DEVELOPMENT
CONSENT
DA2020/0052

NEWBUILD DESIGN AND DRAFTING
17 Jocelyn Street North Curl Curl 2099
mob. 0419907222 email robge@bigpond.com
PROPOSED ALTERATIONS & ADDITIONS TO RESIDENCE
AND EXISTING OUTBUILDING CONSENT A SEC
SECONDARY DWELLING
date 17 JAN 2020 scale 1:100 dwg.no 362-3