


Landscape Plan: Carport Roof, 24 Carlton Street



Scale 1:25 @ A4

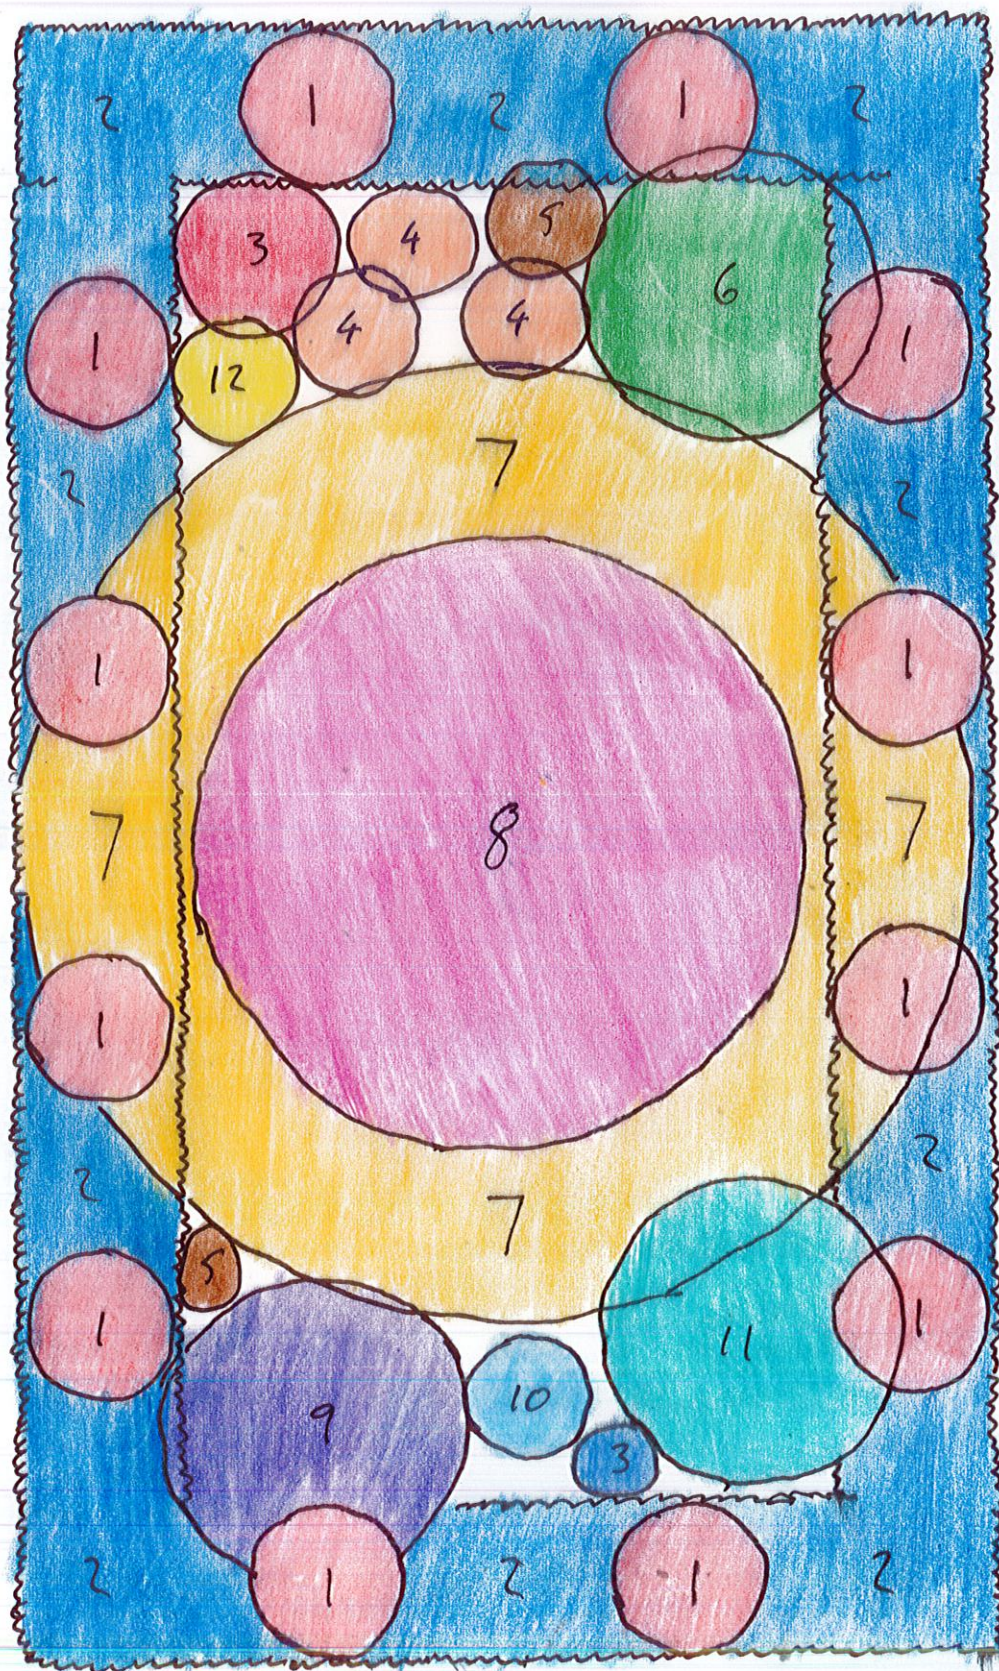