


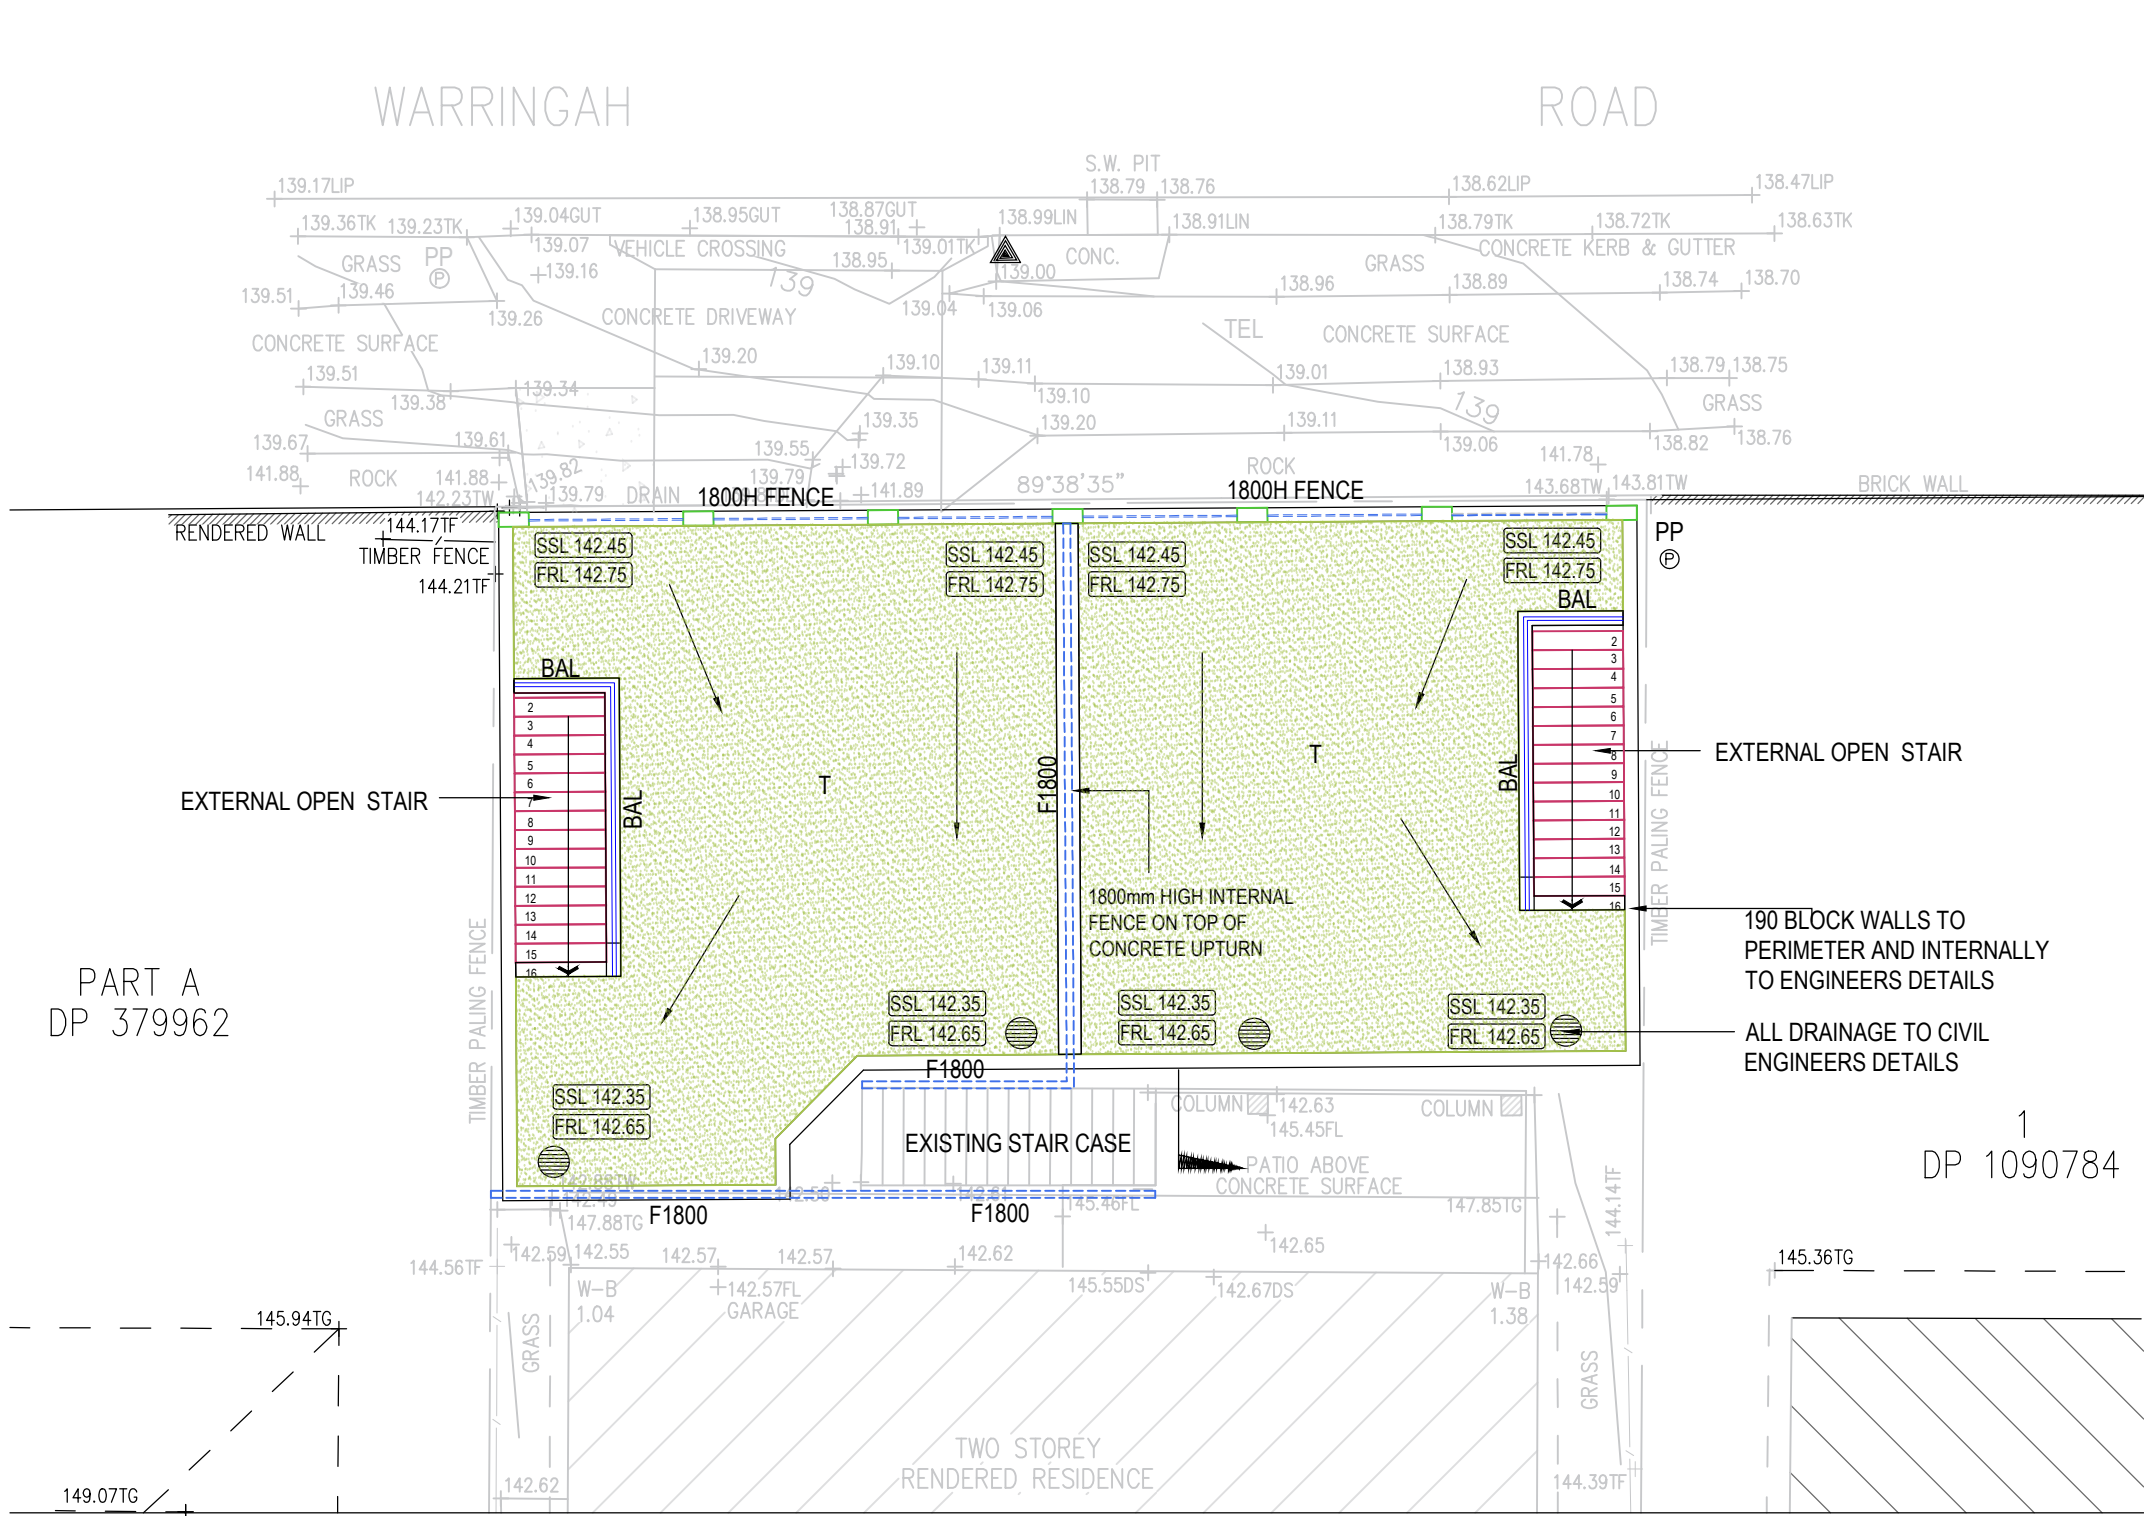

STREET FENCE
1800 HORIZONTAL SLAT
FENCE SIMILAR TO
NEIGHBOURING FENCE
WITH RENDERED
MASONRY PILLARS



INTERNAL DIVING FENCE
SCREEN - 1800mm HIGH
HORIZONTAL BATTEN
SCREEN TO MATCH FRONT
FENCE




TURF



1m HIGH ALUMINIUM
BALUSTRADE



LEGEND

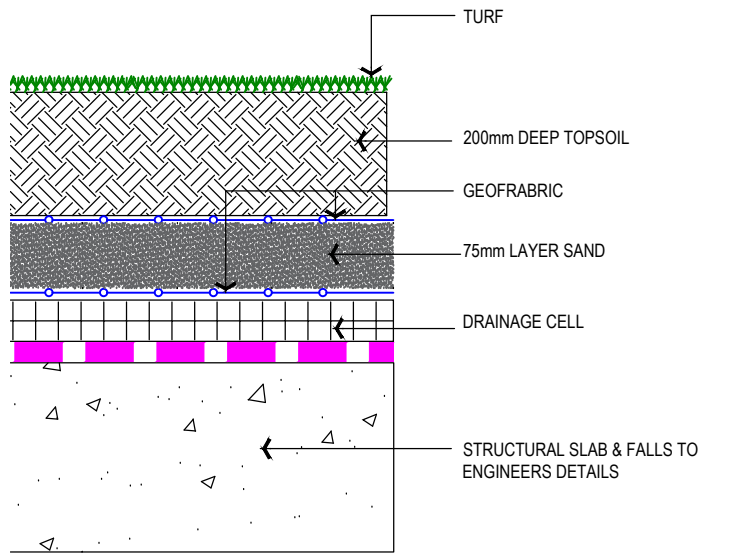

PROPOSED TURF DETAIL

PROPOSED LANDSCAPE PLAN

GENERAL NOTES Morrison Design Partnership Pty. limited accept no responsibility for the usability, completeness or accuracy of data transferred electronically. Recipients should when necessary request a hard copy version for verification. This drawing shall be read in conjunction with all architectural and other consultants drawings, specifications and with such other written instructions as may be issued during the course of the contract. Figure dimensions shall be taken in preference to scaling. All level, datum points and dimensions on this drawing shall be verified by the builder on site. All discrepancies shall be referred to the architect for direction before proceeding with any works. DO NOT SCALE THIS DRAWING.	MDP acknowledges the Cammeraygal people as the traditional custodians of this land ©Copyright These drawings and designs and the copyright there of are the property of Morrison Design Partnership Pty. Ltd and must not be altered, used, retained, or copied wholly or in part without the written permission of Morrison Design Partnership Pty. Ltd. ACN 001 595 288. SURVEY NOTES Survey data included in this drawing is based on a survey drawing and is provided for preliminary design purposes only. As this drawing is based on information supplied by others, reference must be made to original survey drawings verified against site conditions.	REV	DATE	AMENDMENT	INITIALS	CHECK	CLIENT
		DA1	250414	DA ISSUE	GO	GO	TERRY LECKIE

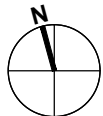 

PROJECT
**PROPOSED GARAGE &
STREET ELEVATION
MODIFICATIONS**

271 WARRINGAH RD BEACON HILL

DRAWING TITLE
**PROPOSED LANDSCAPE
PLAN**

DEVELOPMENT APPLICATION

PROJECT NO.	DRAWING NO.	REVISION
3410	L 100	DA2
SCALE	: 1:100 @ A3	
DRAWN	: GO	
DATE	: 14 April 2025	
www.mdpa.com.au NSW Nom Architect: Glen Ollerton #7621		

