


1 PLAN
Scale: 1:100

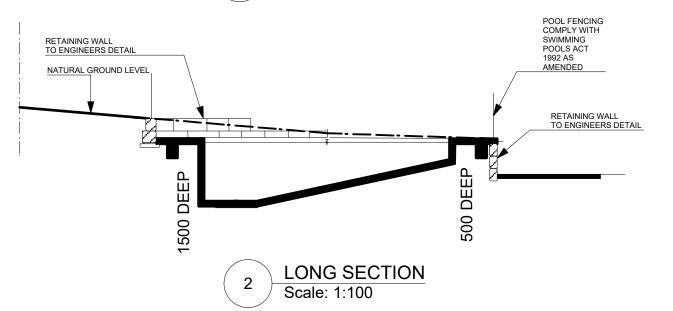

DWG TITLE

SCALE

DRAWN BY Peter Card

DATE 27 | 02 | 2018

REVISION # #04D

NOTES NOT FOR CONSTRUCTION

CLIENT SCHULTE FAMILY

JOB No. 10

ADDRESS 64 DOLPHINE CRESCENT

AVALON BEACH NSW