
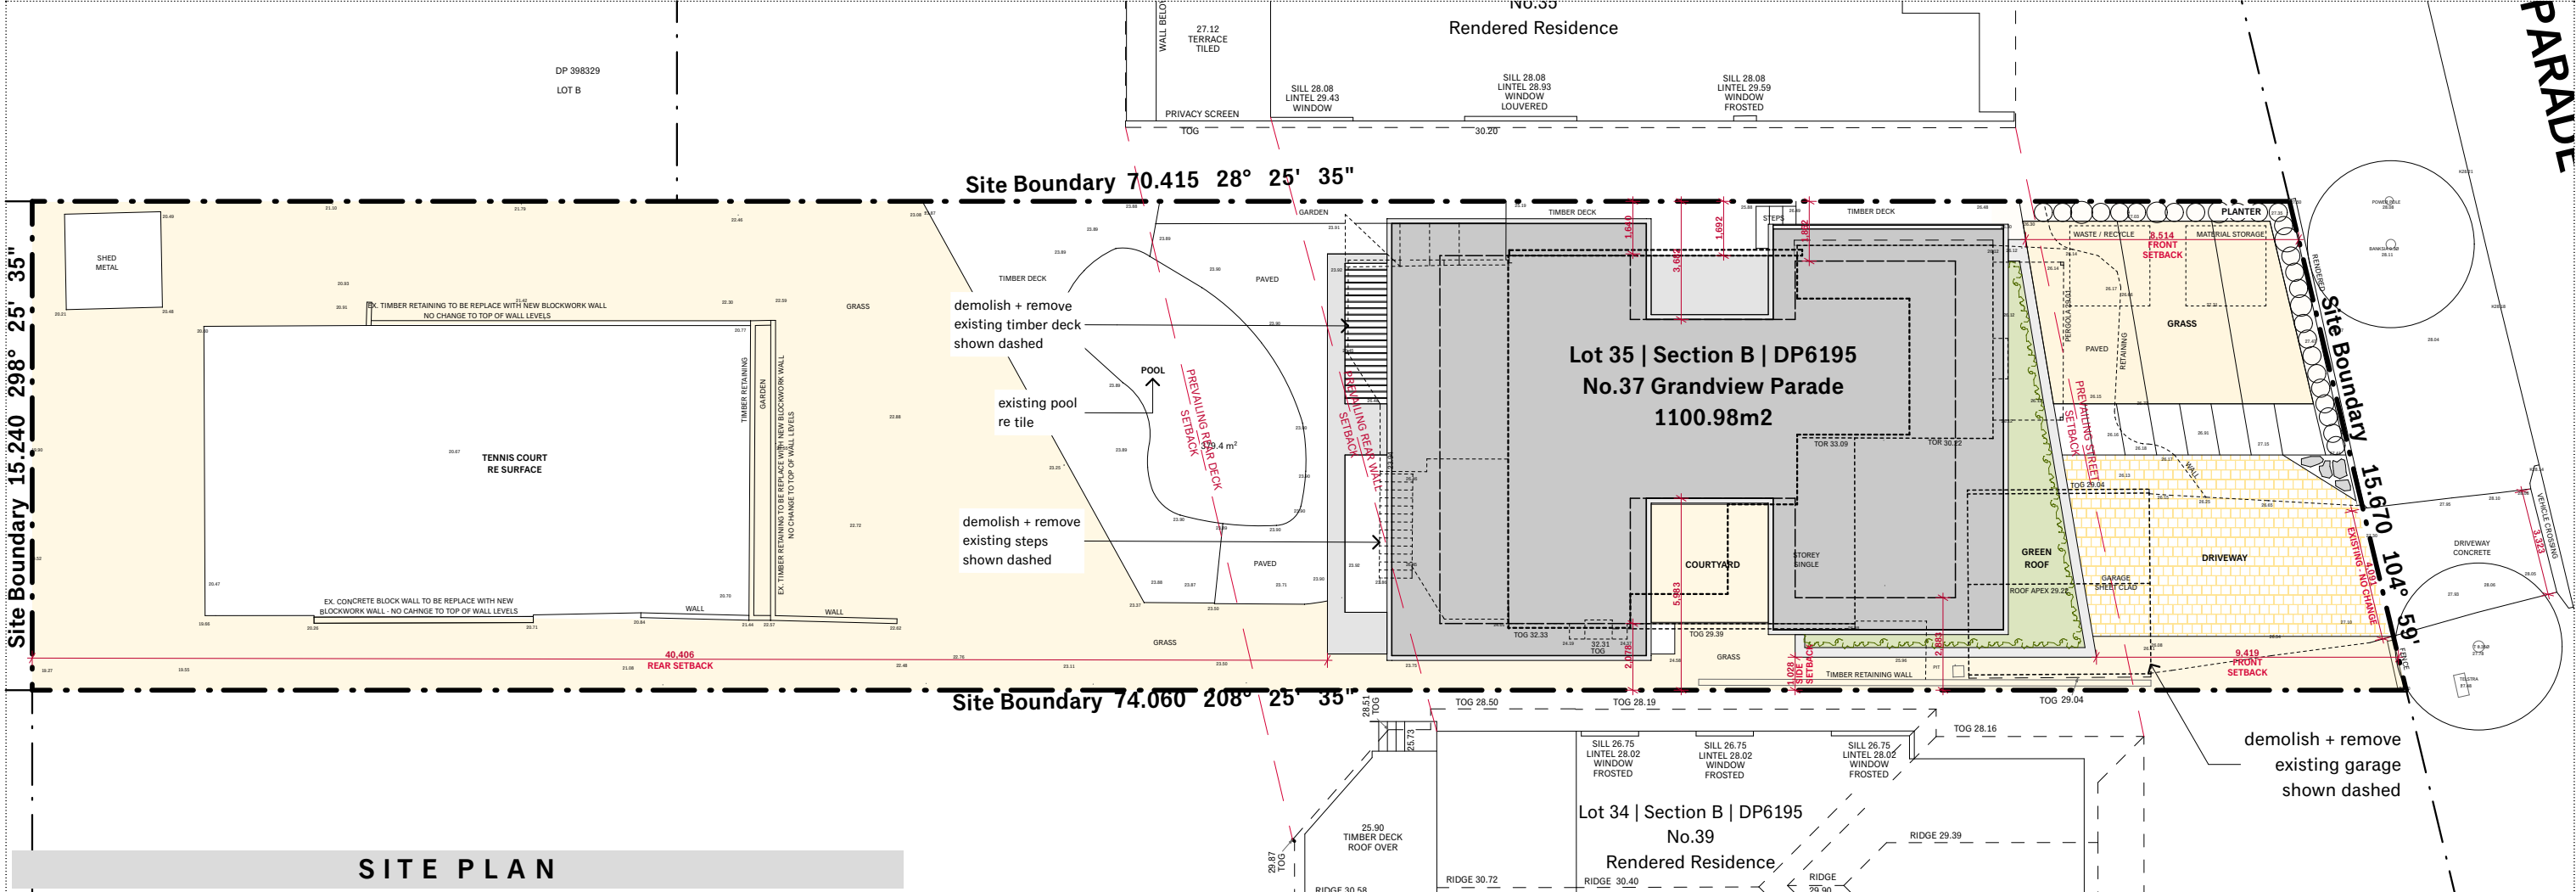


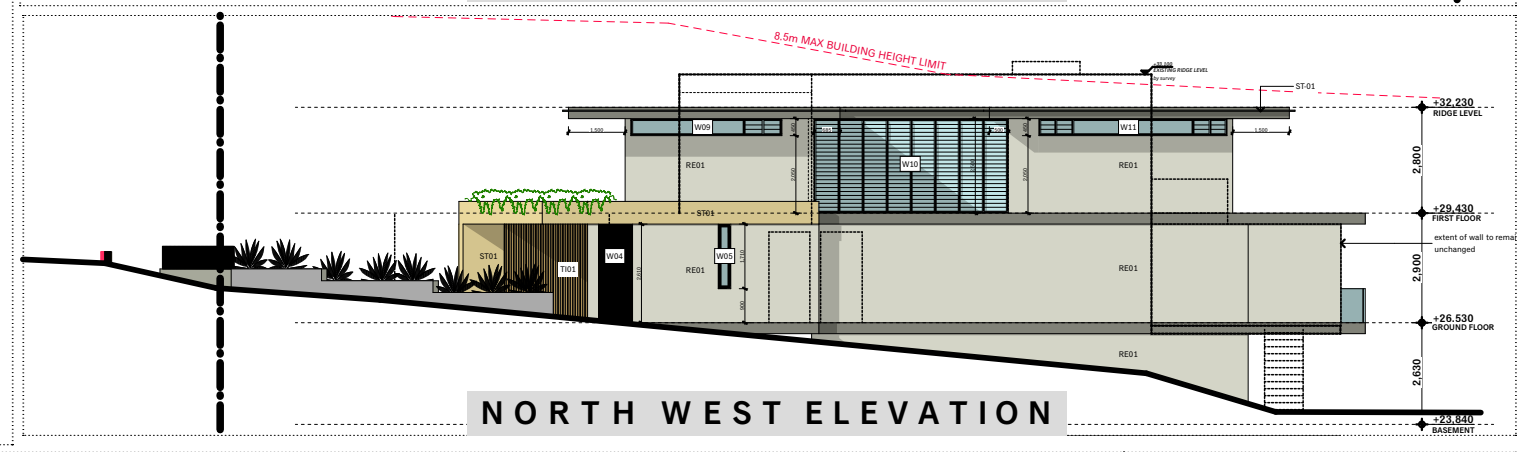

IAN BENNETT

DESIGN STUDIO

SUITE 3 / 334 BARRENJOEY ROAD
PO BOX 1007
NEWPORT BEACH NSW 2106

+612 9997 5039
IANBENNETT.CO
STUDIO@IANBENNETT.CO

Mr E + Mrs S Ryan

MONA VALE HOUSE

Lot 35 | Section B | DP6195
No.37 Grandview Parade
MONA VALE | NSW | 2103

Drawings shall not be used for construction purposes until issued by Ian Bennett Design Studio for construction.

This design + drawing is copyright of Ian Bennett Design Studio + may not be used or reproduced without prior written consent

Where a discrepancy arises, seek confirmation from Ian Bennett Design Studio prior to proceeding.

Scale: 1:200 @ A3

DA - NOTIFICATION

Project Number : 1802

Date : APR 2019

Drawing No. : A.12

Issue : A

01/04/19 : A DA SUBMISSION

05/02/19 : 01 preliminary DA

Date is Description