


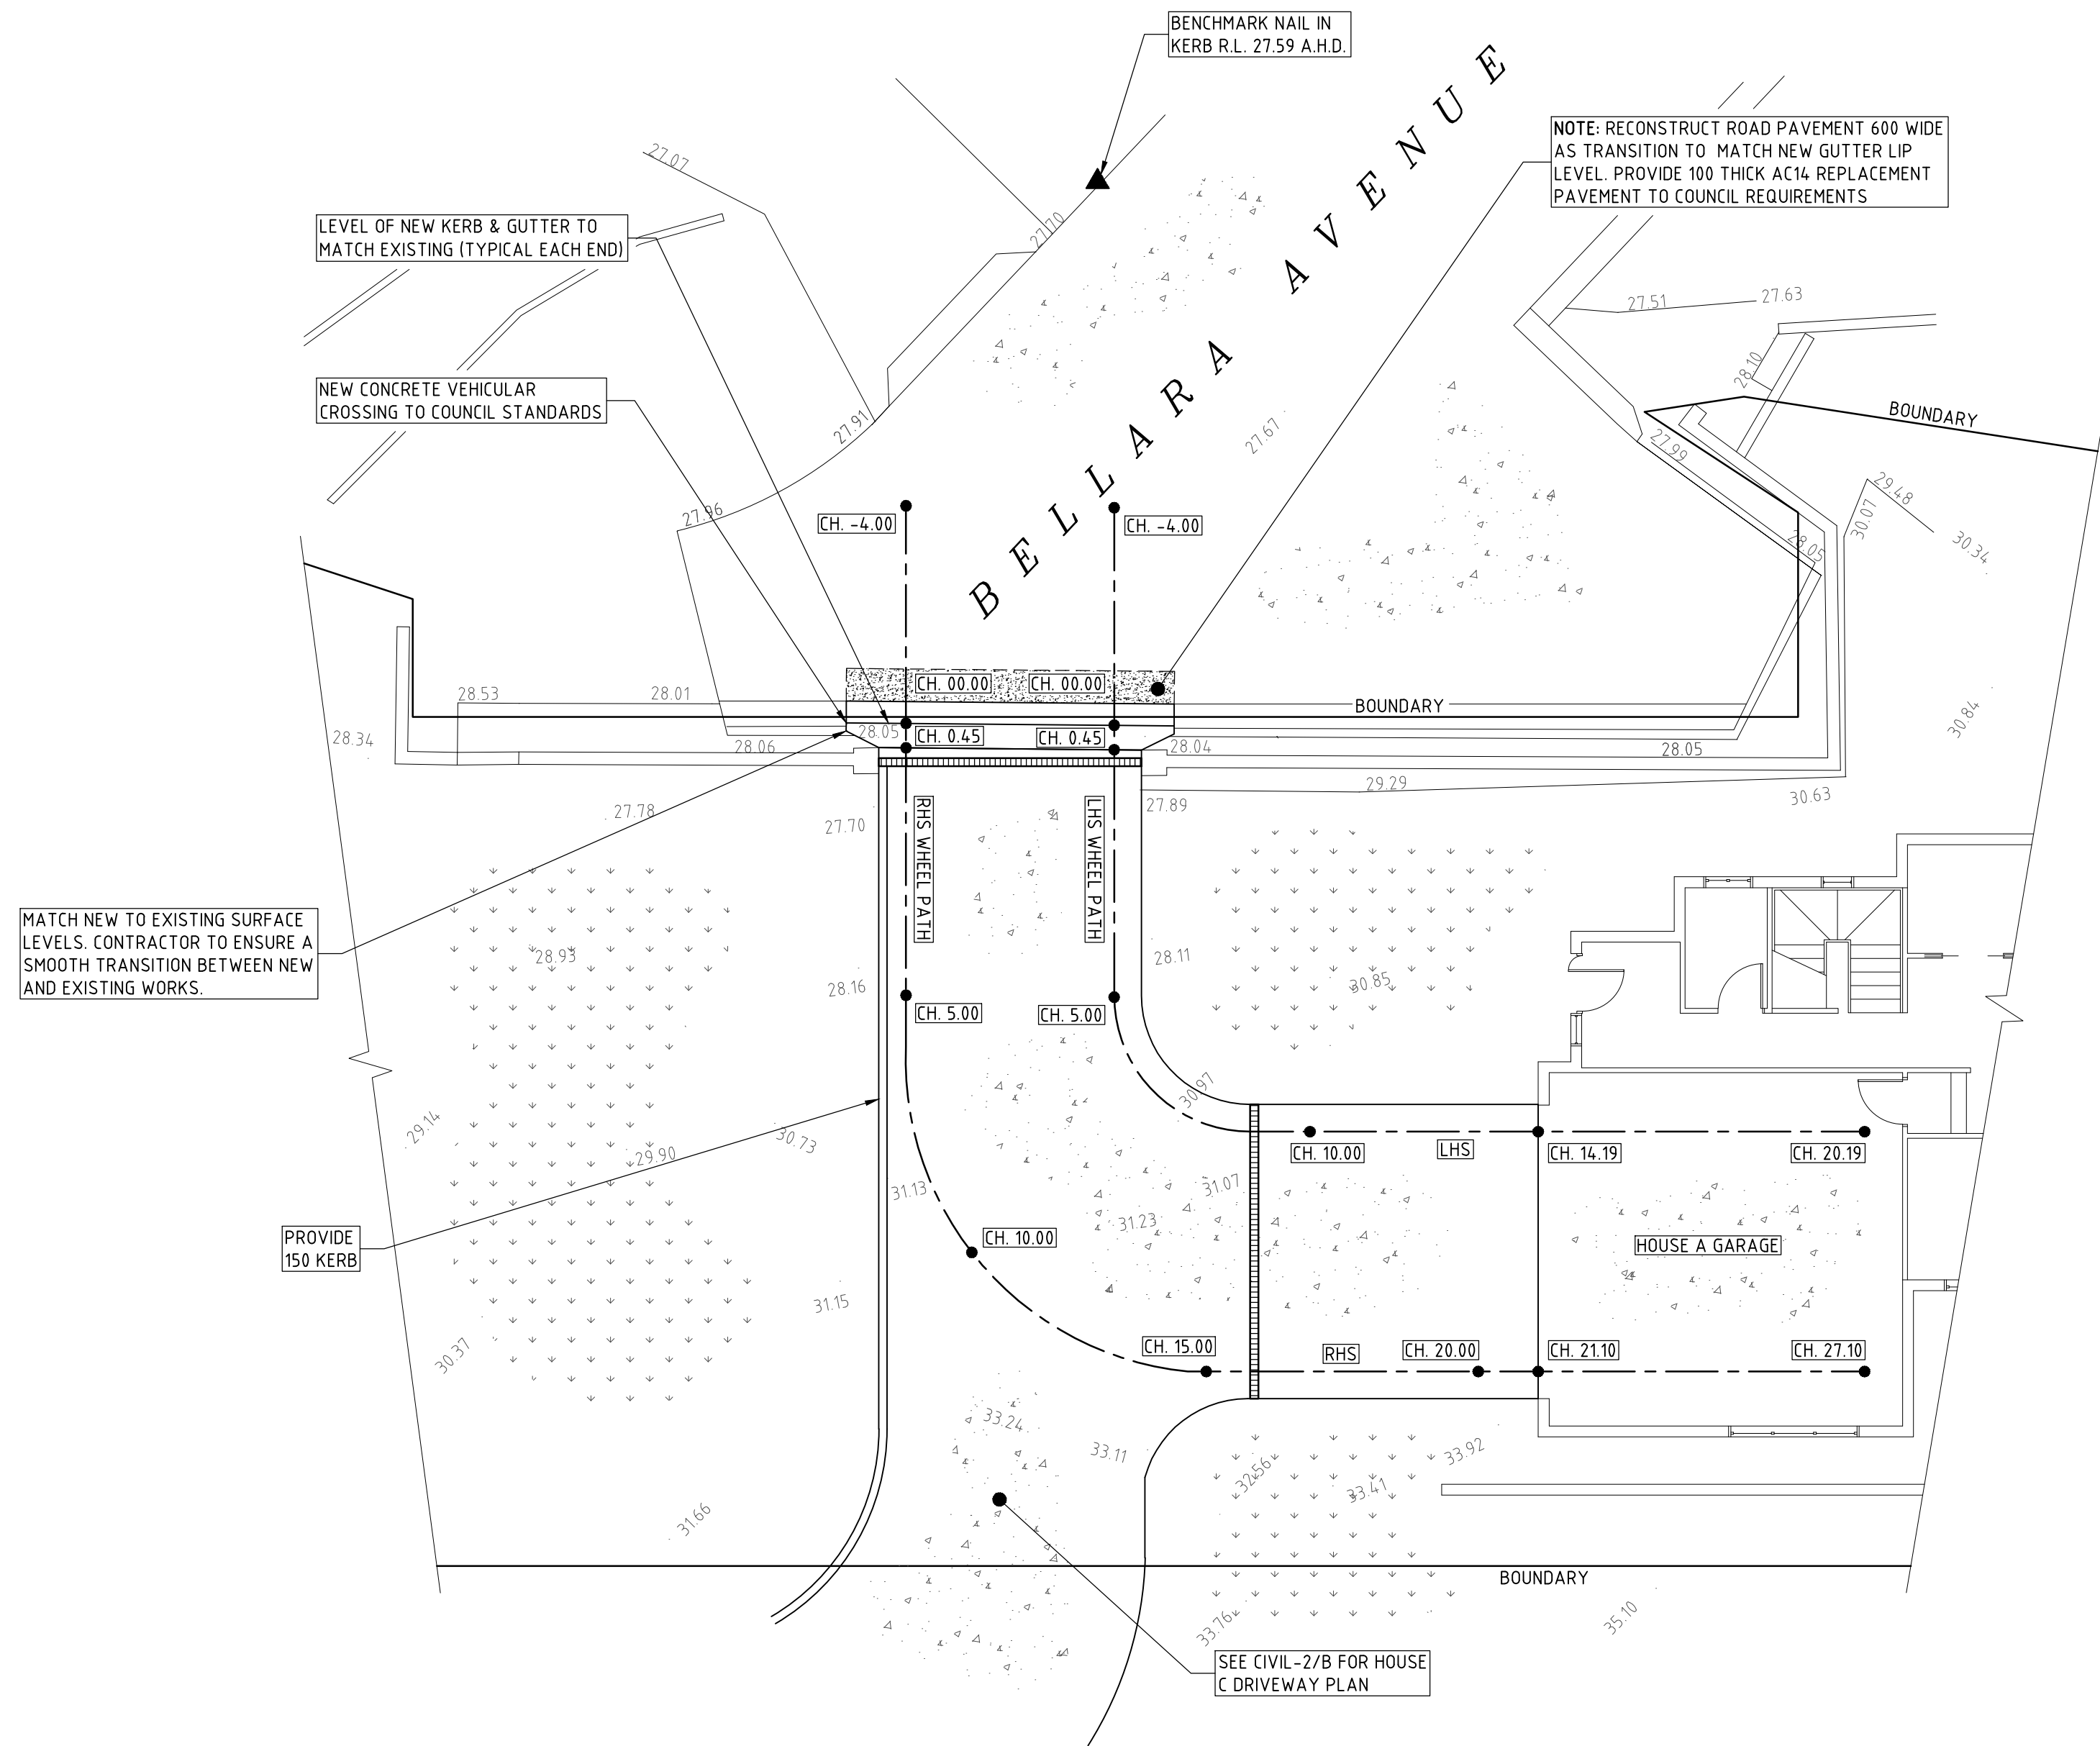


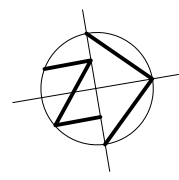

DRIVEWAY PLAN  
SCALE 1:100

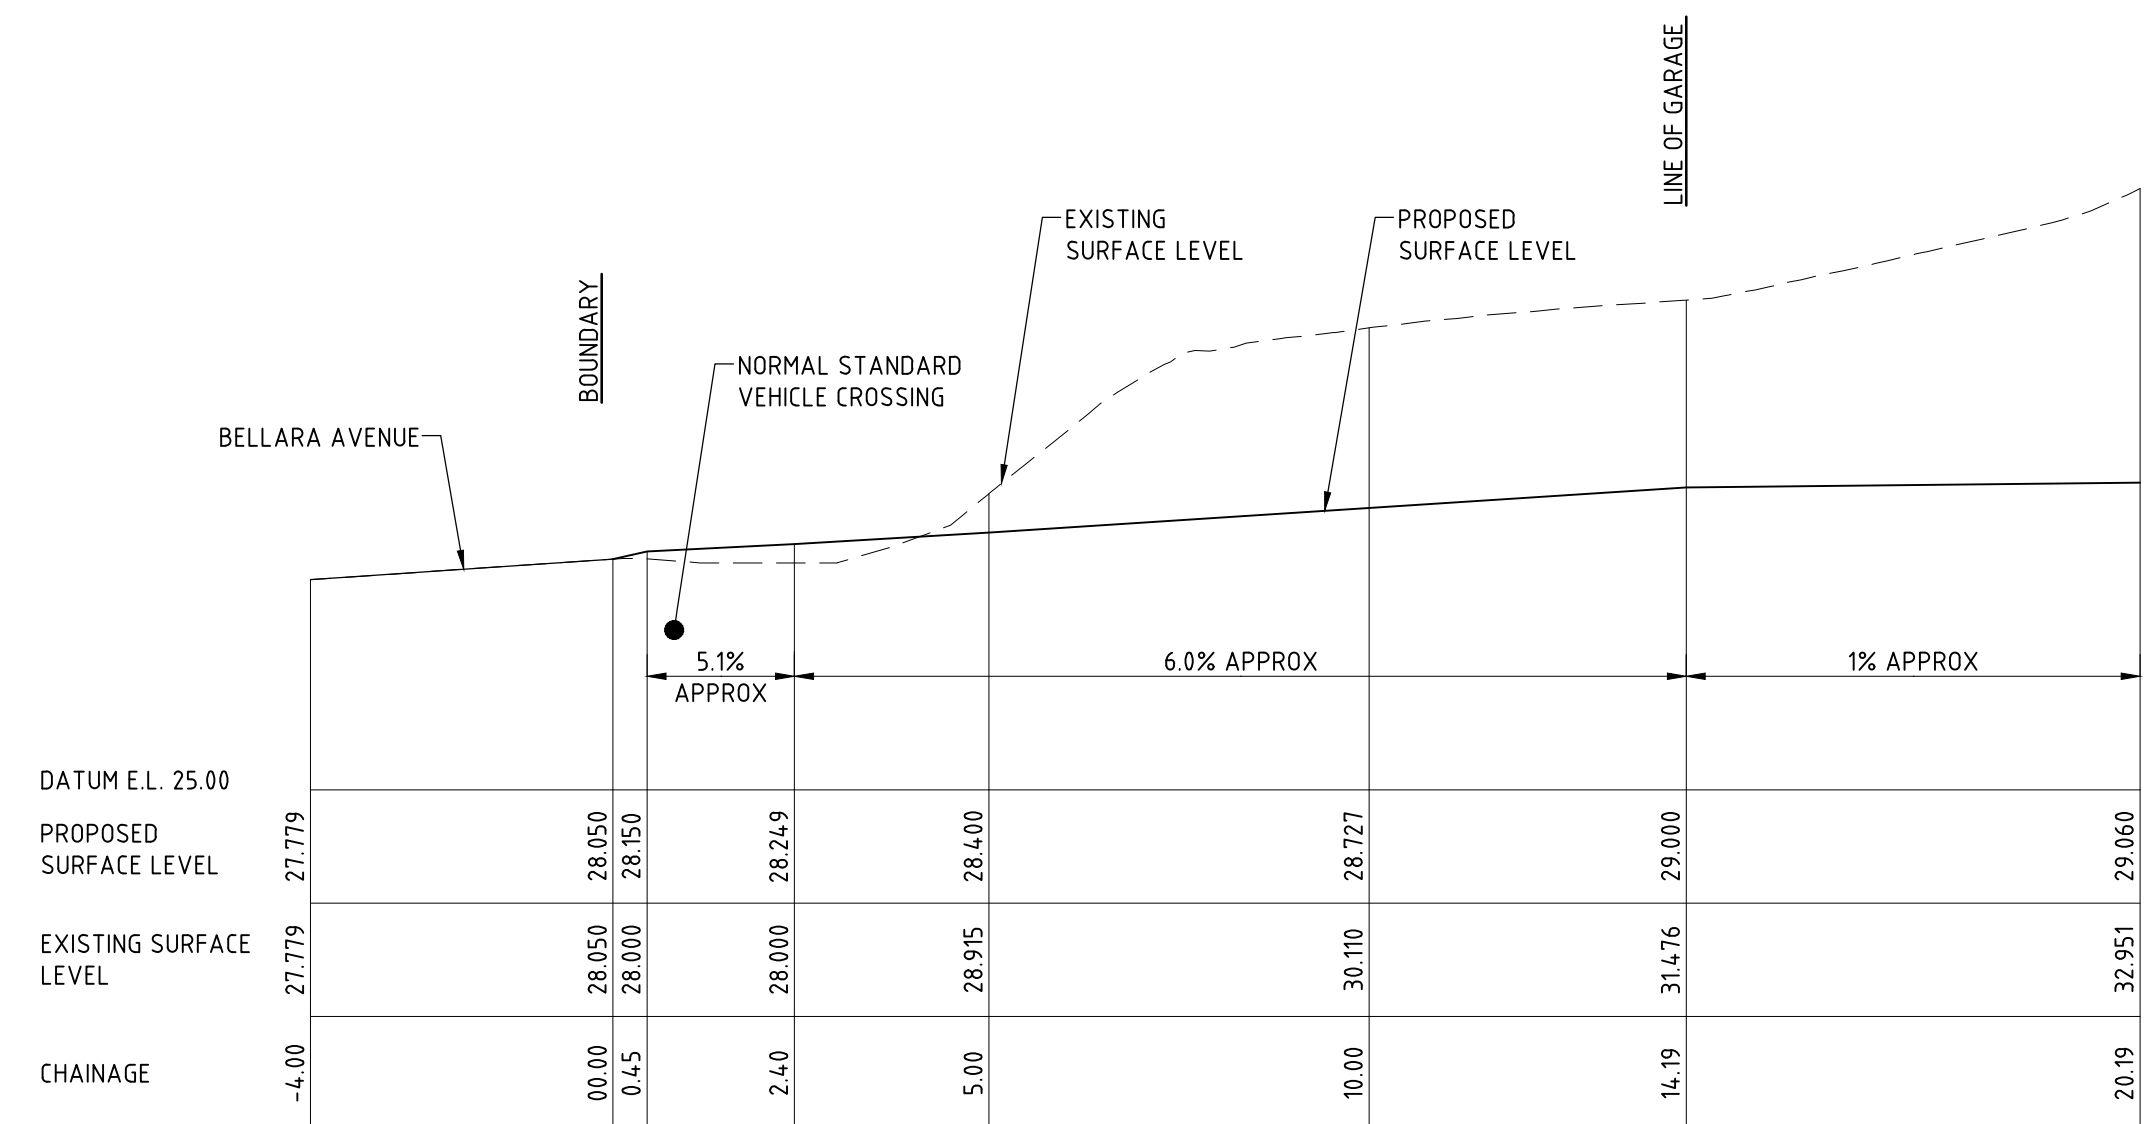


LHS DRIVEWAY LONG SECTION  
SCALE 1:100

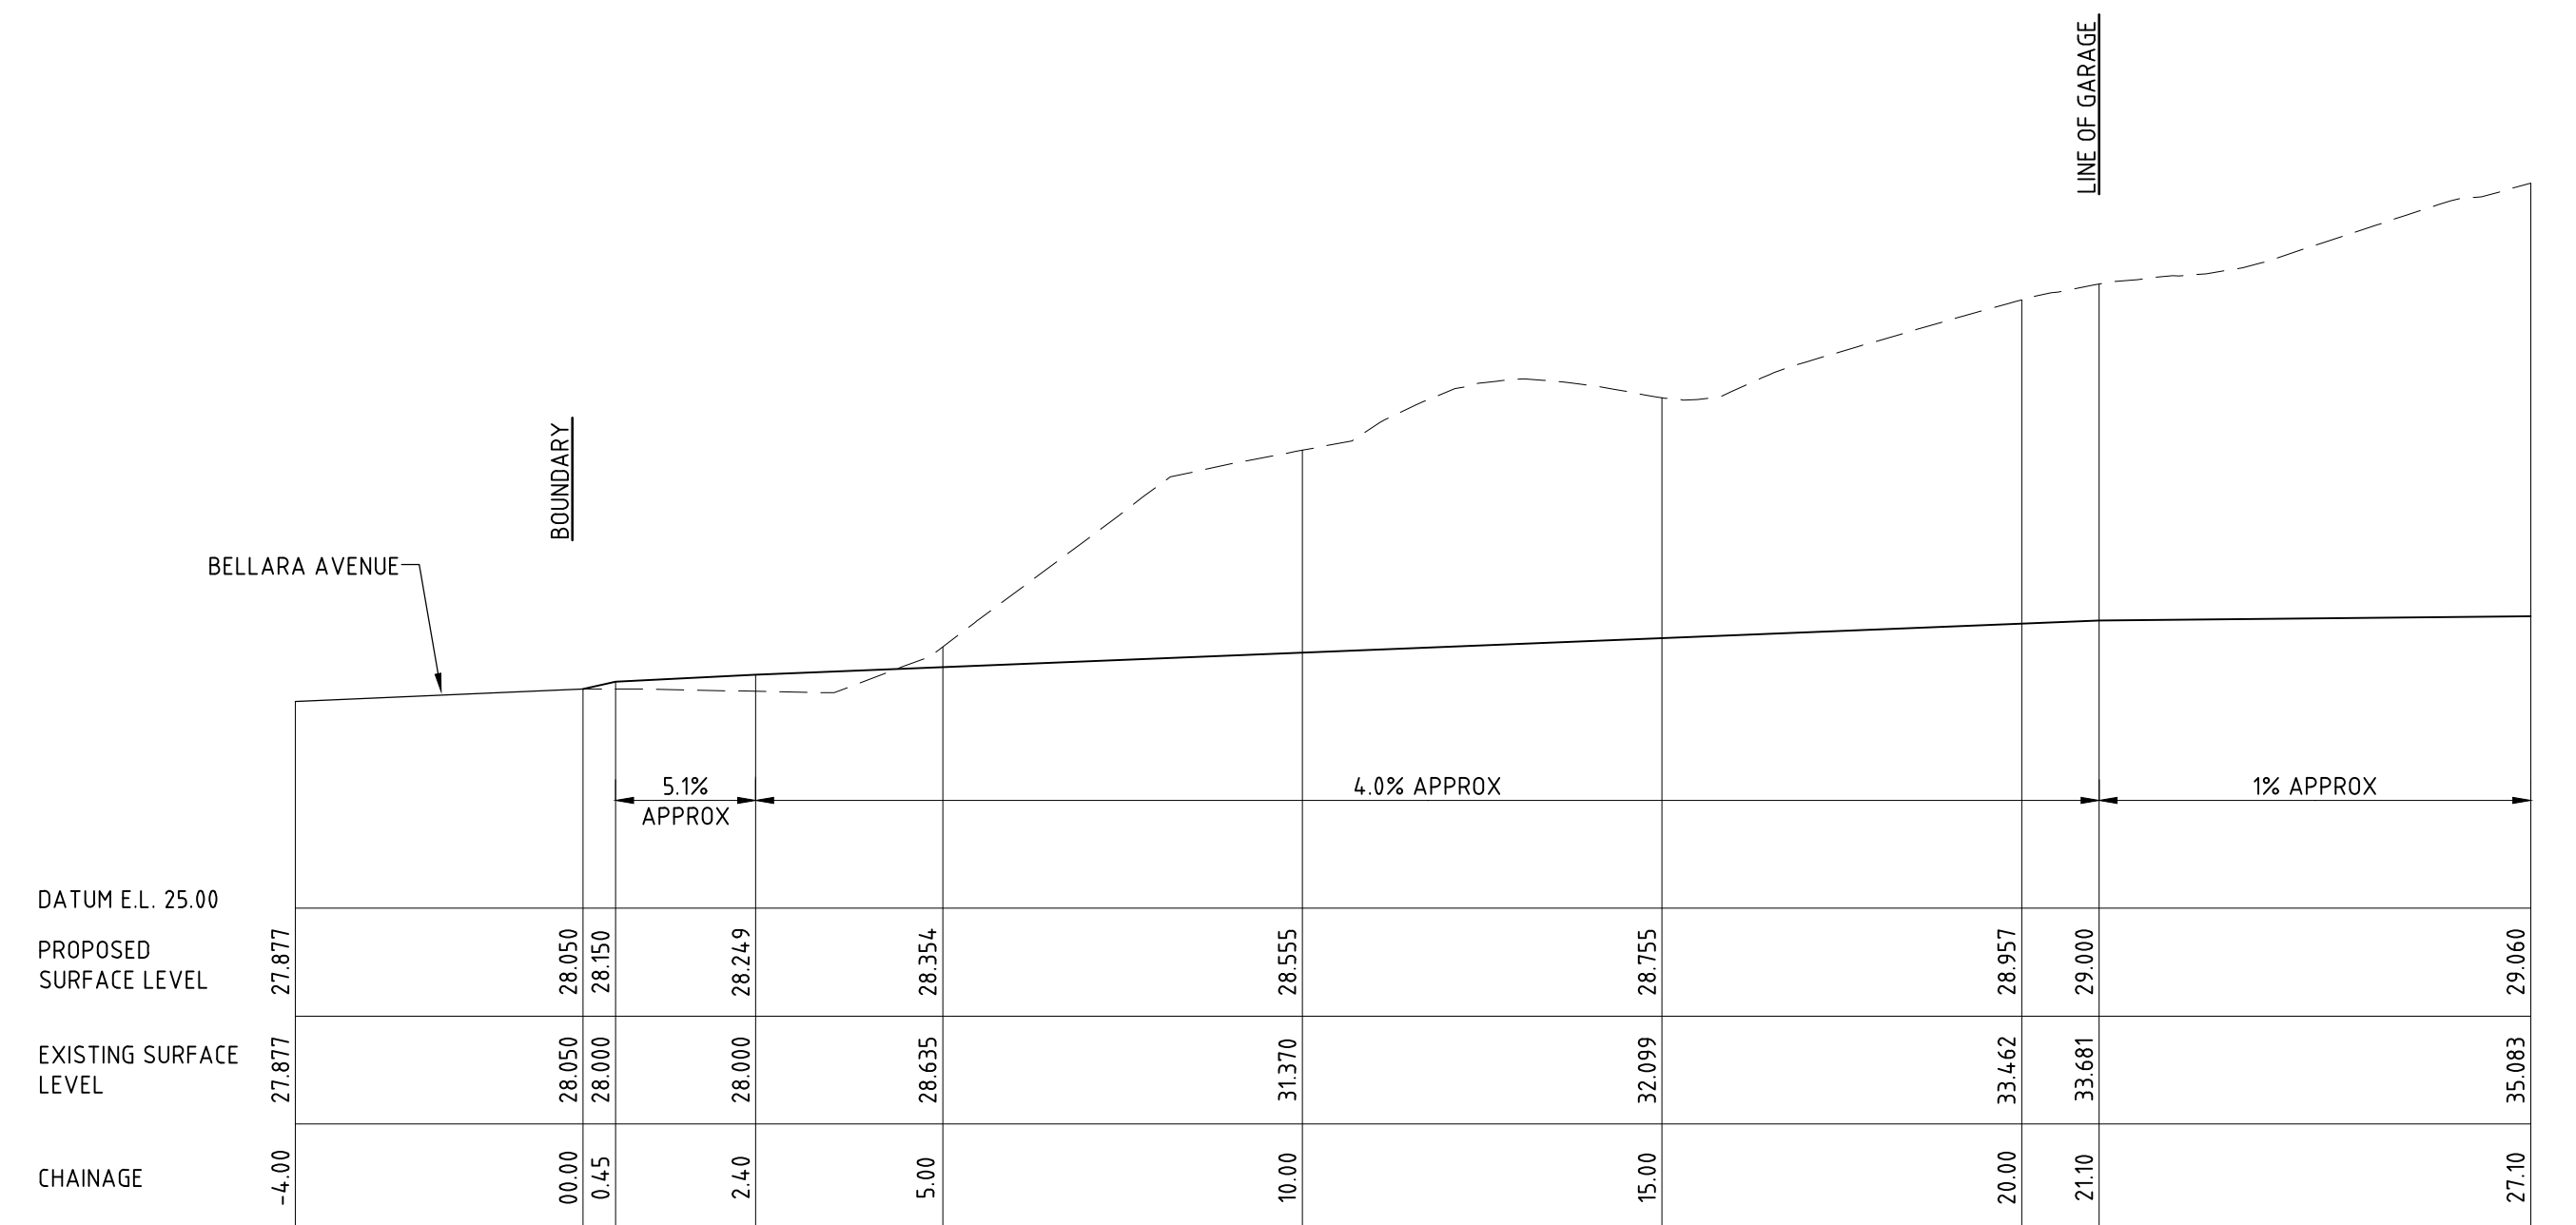

RHS DRIVEWAY LONG SECTION  
SCALE 1:100

| ISSUE DATE   | REVISION                                            |
|--------------|-----------------------------------------------------|
| 18 JUN 2024  | UPDATED PLAN TO SUIT LATEST ARCHITECTURAL SET PLANS |
| 12 JULY 2024 | AMENDMENTS TO CIVIL PLAN                            |
|              |                                                     |
|              |                                                     |
|              |                                                     |

| TITLE                                        |                  |                           |       |
|----------------------------------------------|------------------|---------------------------|-------|
| DRIVEWAY PLAN & LONG SECTIONS                |                  |                           |       |
| 32 BELLARA AVENUE, NORTH NARRABEEN – HOUSE A |                  |                           |       |
| DRAWN                                        | DATE             | CHECKED                   | SCALE |
| LI                                           | 19 DECEMBER 2023 | BE Civil (Hons) MIE Aust. | A1    |
| ENGINEER                                     |                  |                           | 1:100 |
| RB                                           |                  |                           |       |

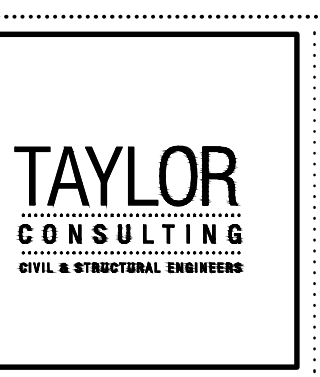

DRAWING NO  
CIVIL-1/B