




THIS PLAN IS TO BE READ IN
CONJUNCTION WITH
THE CONDITIONS OF DEVELOPMENT
CONSENT

DA2022/2251

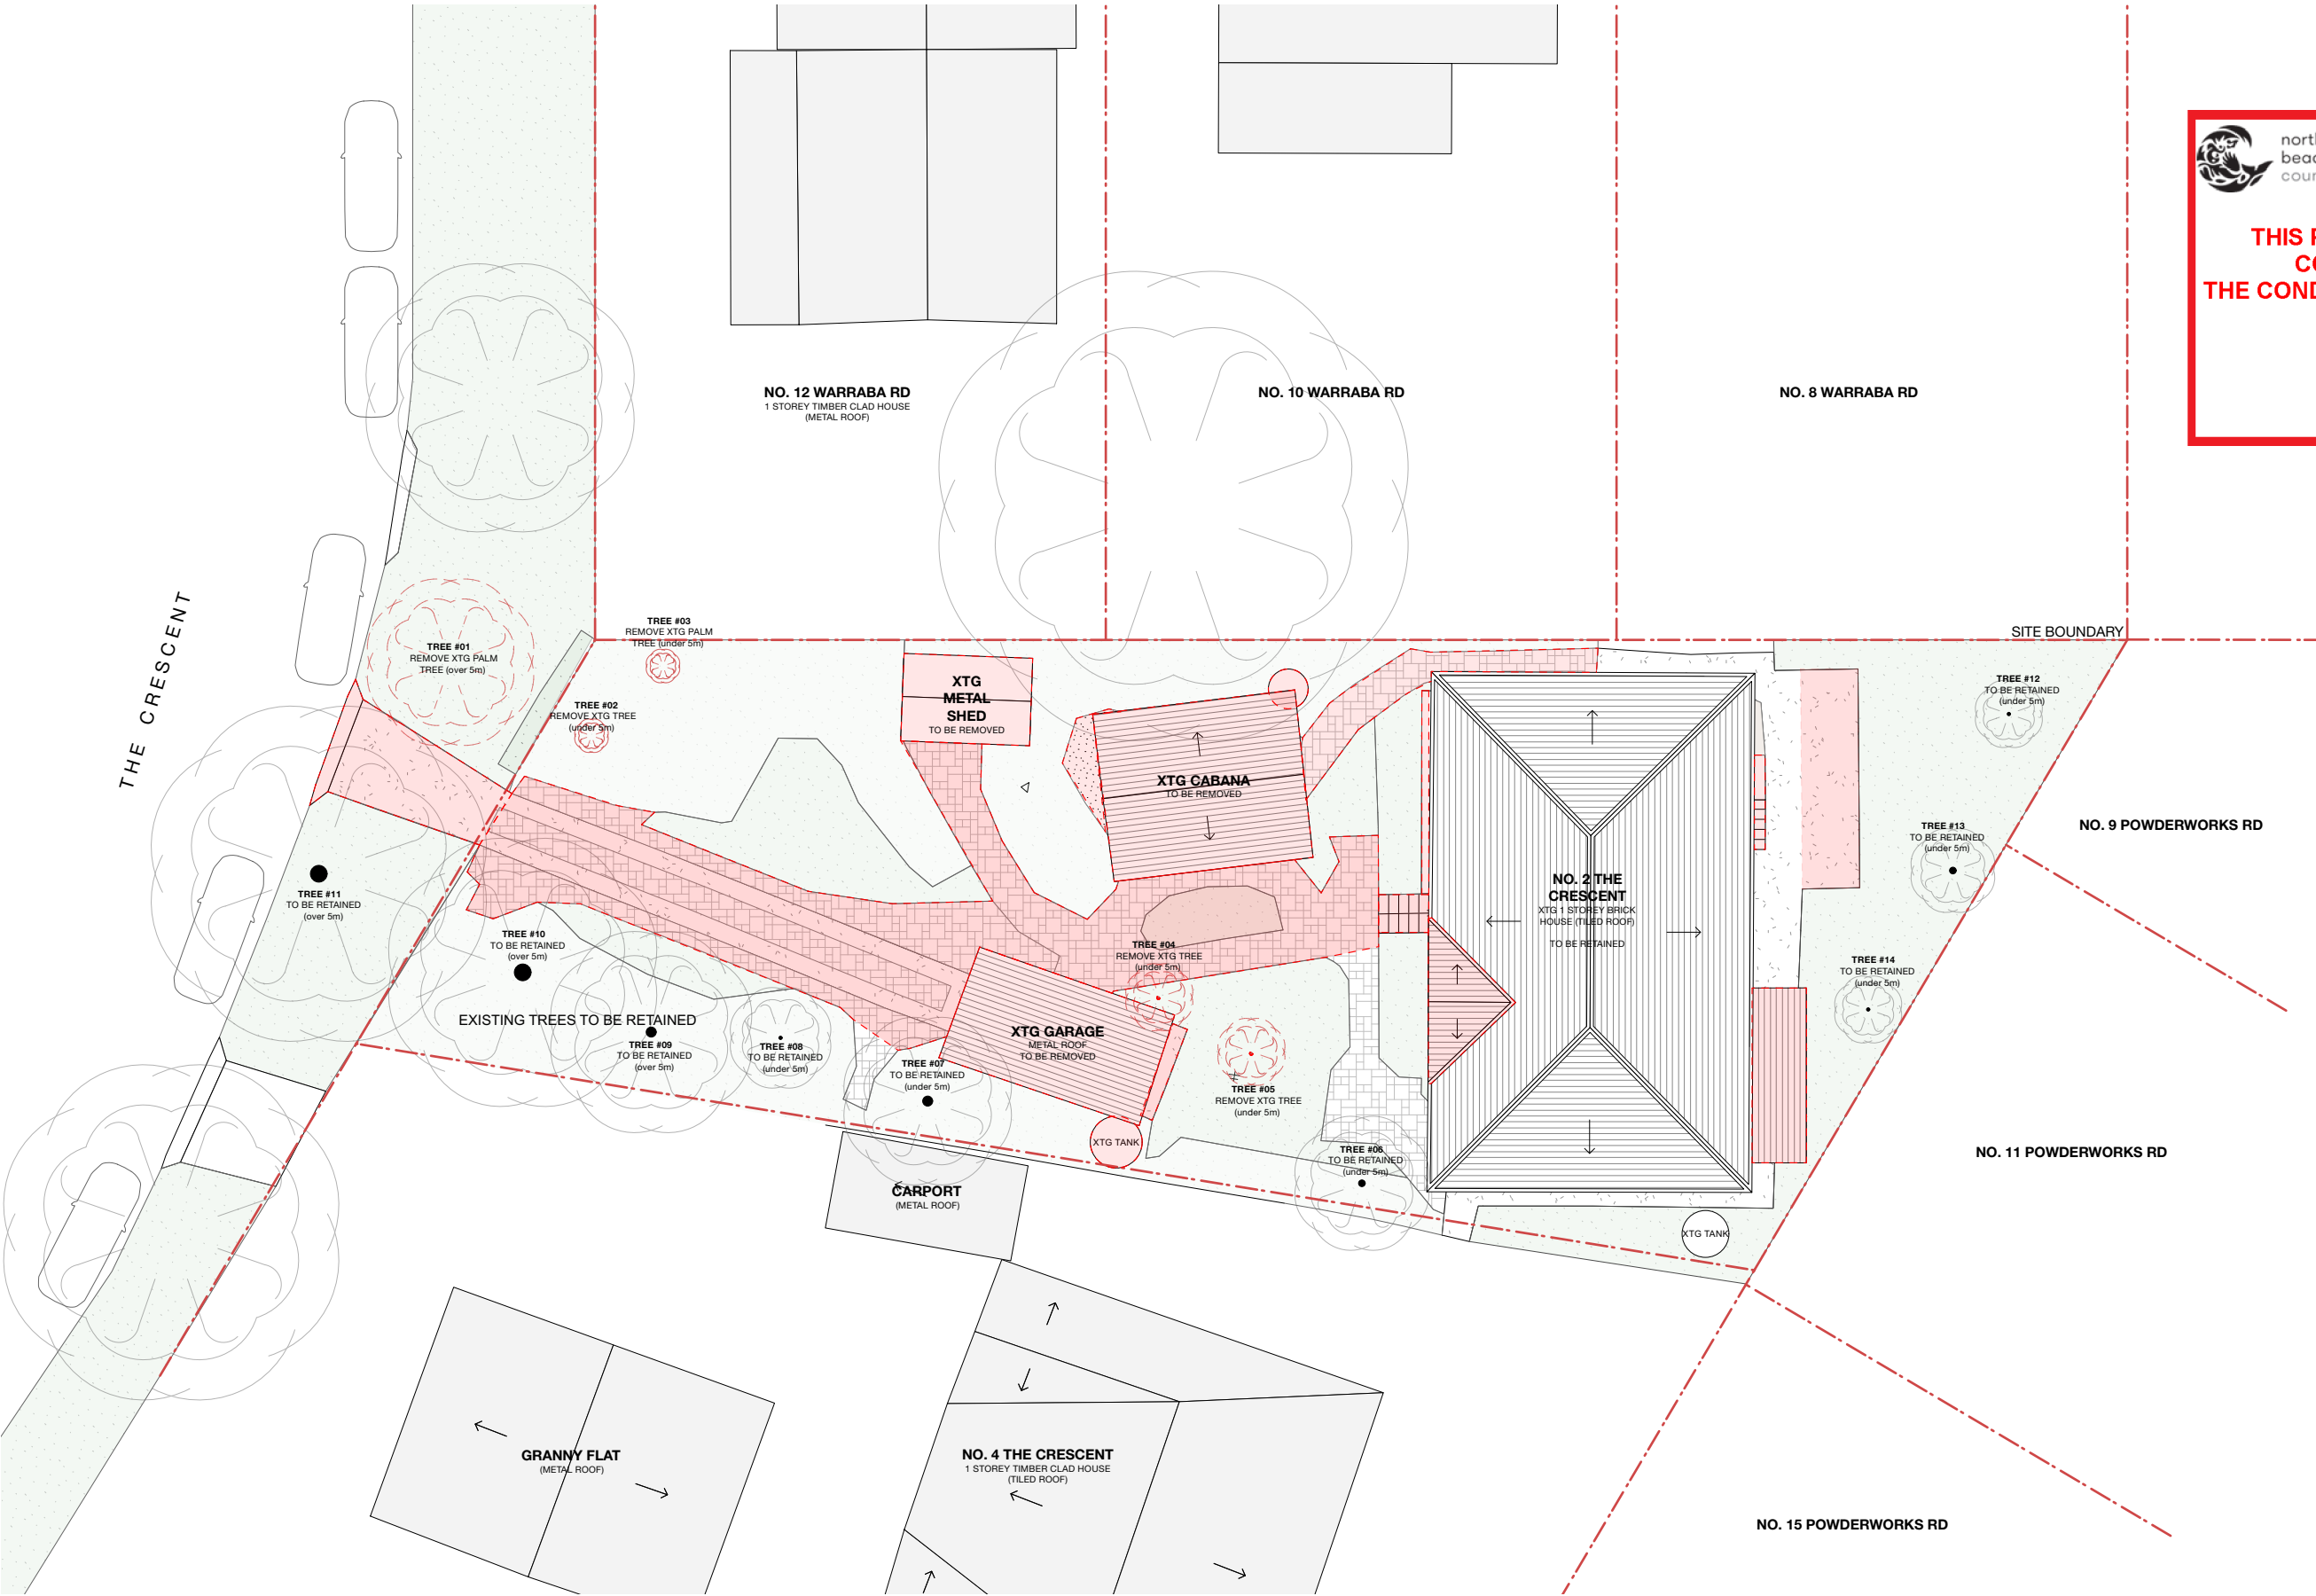

ITEMS TO BE REMOVED
SHOWN IN RED

SAGO DESIGN

1F	FIRST FLOOR	CPT	CARPET	EQ	EQUAL	GAS	GAS METER	MR	METAL ROOFING	PV	PAVER	SR	SLATE ROOFING	W	WINDOW
AG	AIR-CONDITIONER	CPB	CURBOARD	ES	ENGINEERED STONE	GF	GROUND FLOOR	OV	OVEN	PWC	POWDERCOAT	SS	STAINLESS STEEL	WB	WEATHERBOARD
ATFL	ABOVE FINISHED FLOOR LEVEL	CT	COOKTOP	F	FROSE	H	HOT WATER UNIT	PB	PLASTERBOARD	REQ	REQUIRED	ST	STEEL	WC	WATER CLOSET
AL	ALUMINIUM	DEMO	DEMOLISH	F	FLOOR	HWU	HOT WATER UNIT	PF	PAINT FINISH	RL	REGISTERED LEVEL	T	TILE	WR	WALK IN ROBE
BAL	BALUSTRADE	DP	DOWNSPIPE	FC	COMPRESSED FIBRE CEMENT	LA	LAMINATE	PIT	STORMWATER PIT	RWT	RAIN WATER HEAD	TEL	TELECOMMUNICATION	WM	WASHING MACHINE
BK	BRICKWORK	DR	DRYER	FCL	FINISHED CEILING LEVEL	LG	LOWER GROUND	PROP	PROPOSED	RWT	RAIN WATER TANK	TM	TIMBER	WTM	WATER METER
CON	CONCRETE	DWG	DRAWING	FFL	FINISHED FLOOR LEVEL	MC	METAL CLADDING	PTY	PANTRY	SIP	SEWER INSPECTION POINT	TR	TILE ROOFING	XTG	EXISTING
CL	CLOTHESLINE	EMS	METER BOX	FX	FIXED	ML	MELAMINE	PU	POLYURETHANE	SK	SKYLIGHT	VP	VENT PIPE		




ISSUE	DATE	REVISION
DEVELOPMENT APPLICATION	21/12/22	A


TITLE		
EXISTING SITE PLAN+ DEMOLITION PLAN		
SITE	PROJECT	SCALE @ A3
2 THE CRESCENT, NORTH NARRABEEN	2226	1:200

A

DA
05

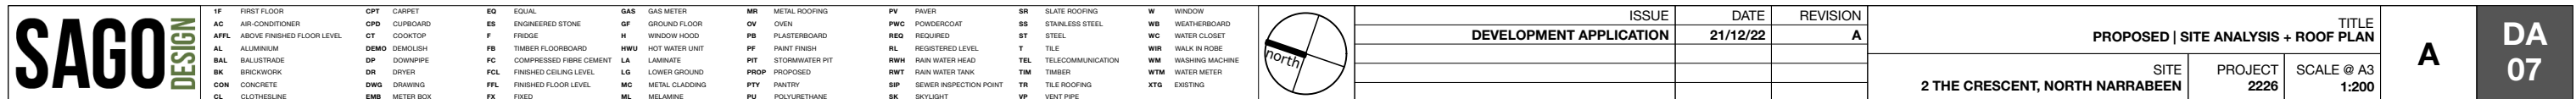

DRAFT

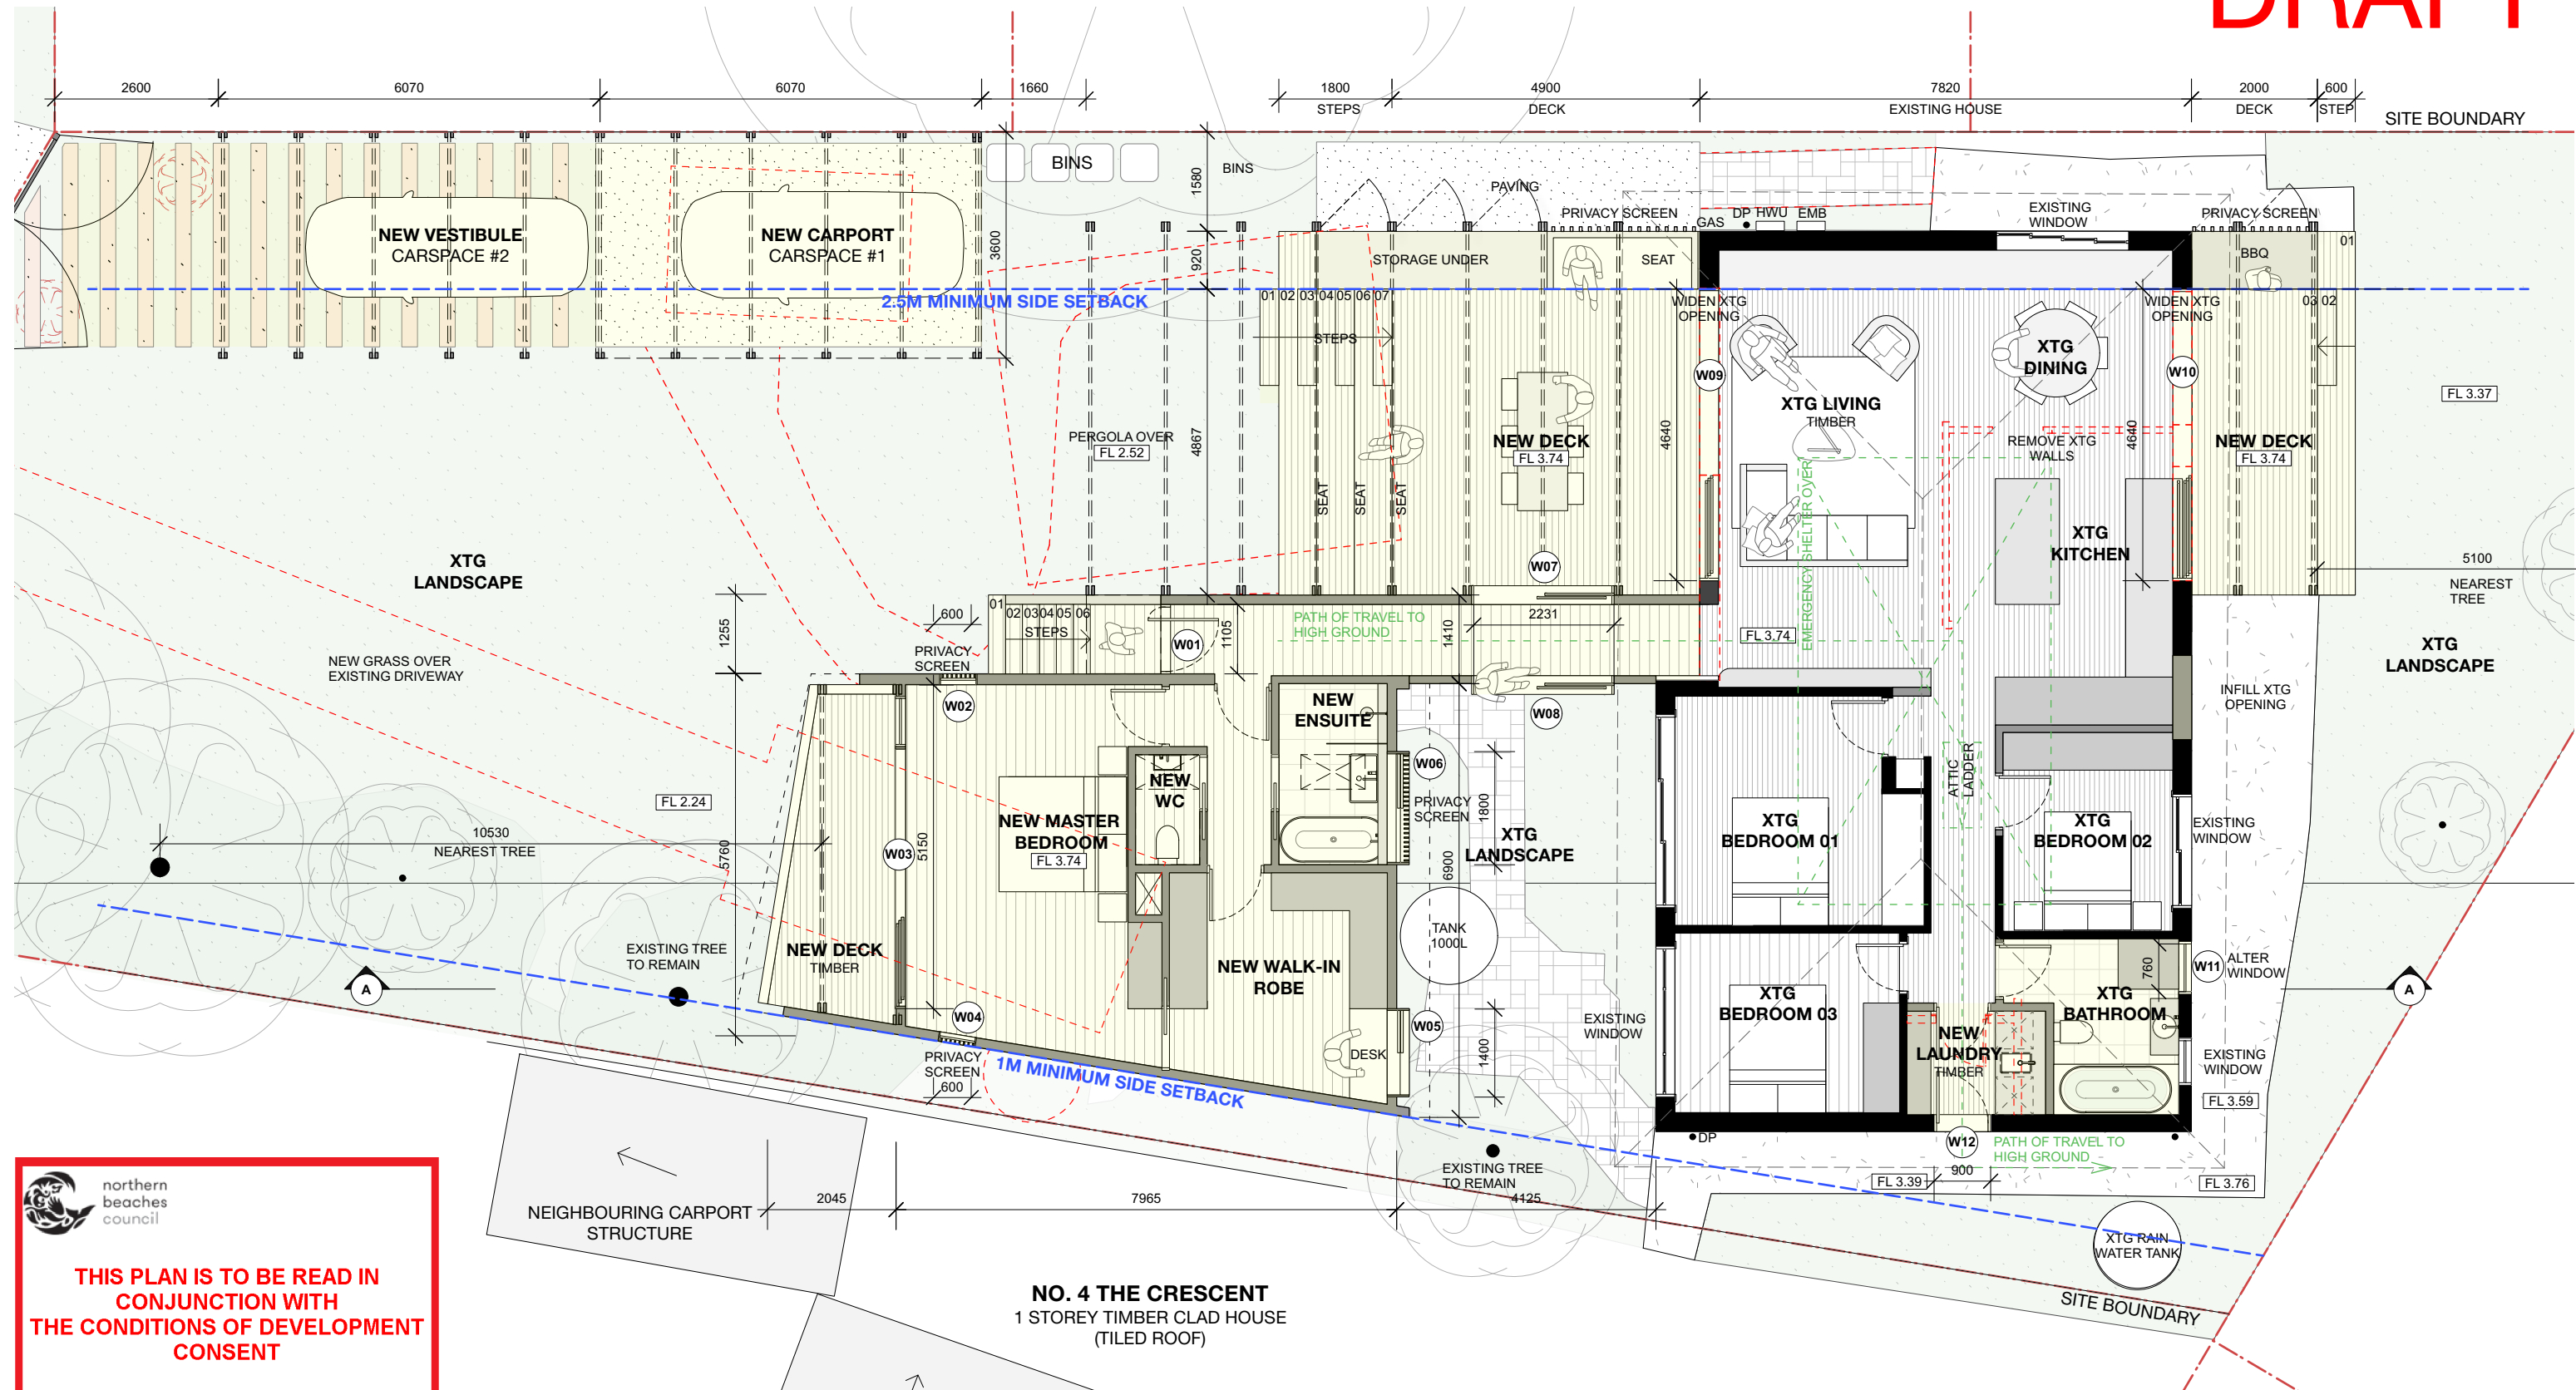


northern
beaches
council

**THIS PLAN IS TO BE READ IN
CONJUNCTION WITH
THE CONDITIONS OF DEVELOPMENT
CONSENT**

DA2022/2251

SAGO DESIGN

1C	FIRST FLOOR	CPT	CARPET	EQ	EQUAL	GAS	GAS METER	MR	METAL ROOFING	PV	POWER	SR	SLATE ROOFING	W	WINDOW
1F	AIR-CONDITIONER	CPD	CLOUPBOARD	ES	ENGINEERED STONE	GF	GROUND FLOOR	OV	OVEN	PWC	POWDERCOAT	SS	STAINLESS STEEL	WB	WEATHERBOARD
AFLL	ABOVE FINISHED FLOOR LEVEL	CT	COOKTOP	F	FIDGE	H	H WINDOW HOOD	PF	PLASTERBOARD	REL	REQUIRED	ST	STEEL	WC	WALK IN CLOSET
AL	ALUMINUM	DEMO	DEMOLISH	FB	FIBER FLOORBOARD	HWFU	HOT WATER UNIT	PF	PANTRY FINISH	RSL	REQUIRED LEVEL	T	TILE	WR	WALK IN ROBE
BAL	BALLUSTRADE	DP	DOWNPIPE	FC	COMPRESSED FIBRE CEMENT	LA	LAMINATE	PT	STORMWATER PIT	RWH	RAIN WATER HEAD	TEL	TELECOMMUNICATION	WM	WASHING MACHINE
BK	BRICKWORK	DR	DRYER	FCL	FINISHED FLOOR LEVEL	LG	LOW GROUND	PRO	PROPOSED	RWT	RAIN WATER TANK	TIM	TIMBER	WTM	WATER METER
CON	CONCRETE	DWG	DRAWING	FFL	FINISHED FLOOR LEVEL	MC	METAL CLADDING	PTY	PANTRY	SP	SEWER INSPECTION POINT	TR	TILE ROOFING	XTG	EXISTING
CL	CLOTHESLINE	EMB	METER BOX	FX	FIXED	ML	MELAMINE	PV	POLYURETHANE	SK	SKYLIGHT	VP	VENT PIPE		

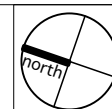


ISSUE	DATE	REVISION
DEVELOPMENT APPLICATION	21/12/22	A

N A	TITLE PROPOSED GROUND FLOOR PLAN OPT1A1		
	SITE 2 THE CRESCENT, NORTH NARRABEEN	PROJECT 2226	SCALE @ A3 1:100

A

DA
08

[illegible]

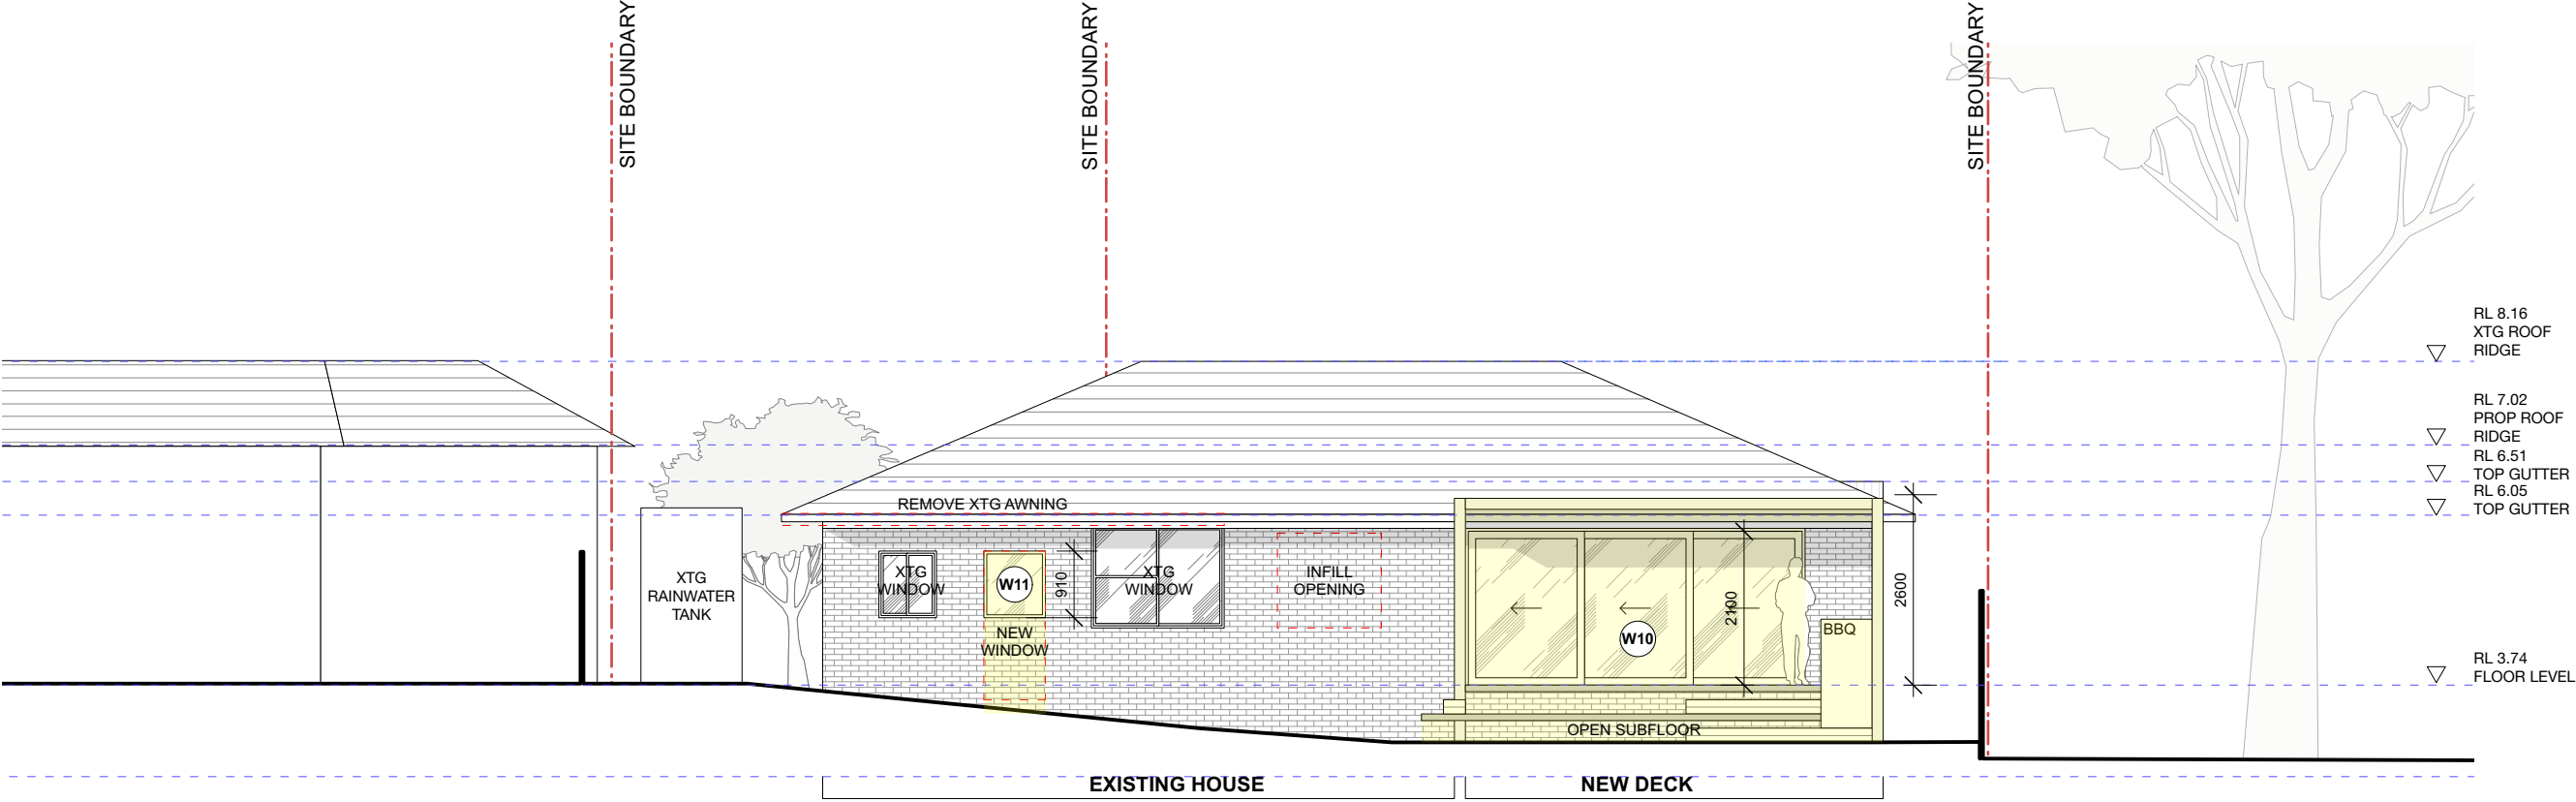


(1) SOUTH (REAR) ELEVATION



THIS PLAN IS TO BE READ IN
CONJUNCTION WITH
THE CONDITIONS OF DEVELOPMENT
CONSENT

DA2022/2251

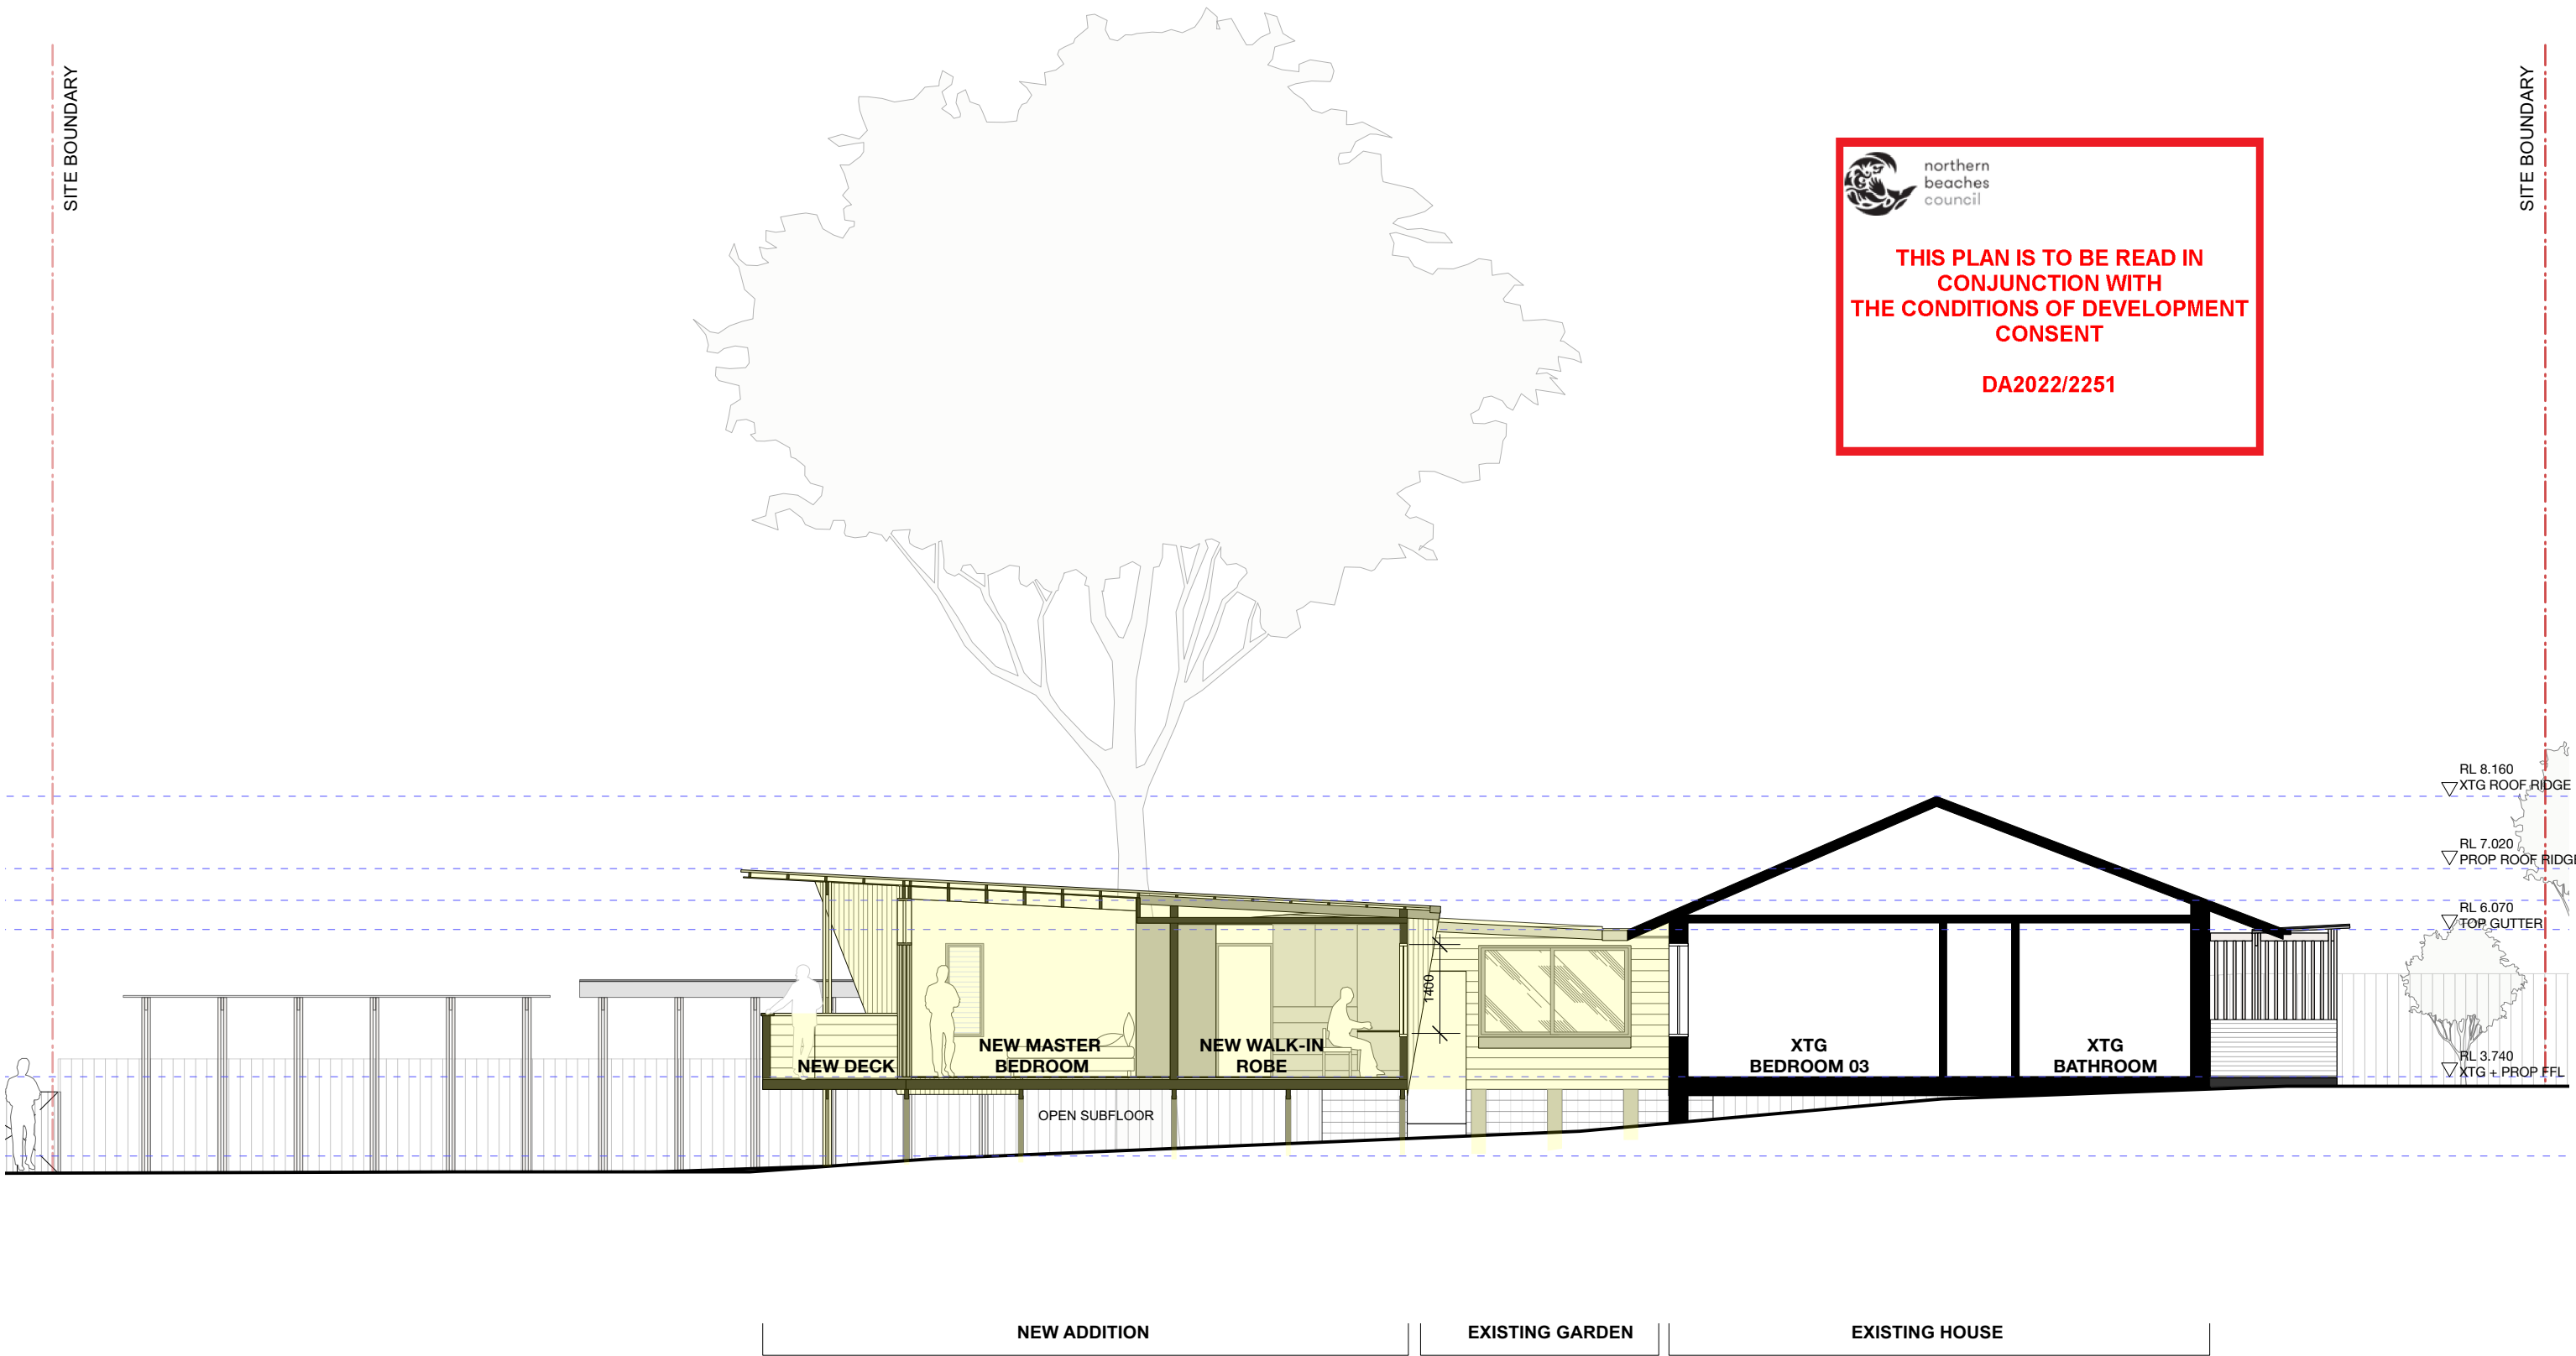

(1) SECTION A