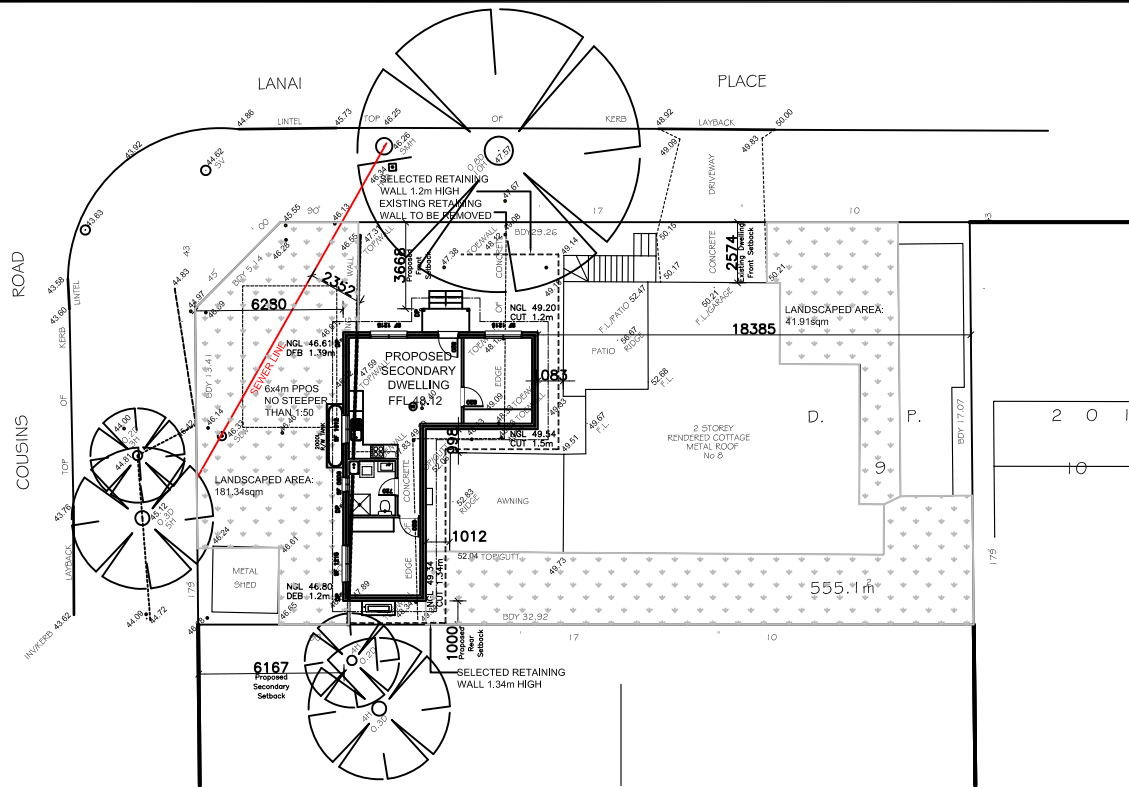


Mob: 0410 341 884
Email: elie@esdrafting.com.au

es
DRAFTING.

DEVELOPMENT DESCRIPTION:

PROPOSED CONSTRUCTION OF
SECONDARY DWELLING

CLIENT:
Frank & Tani Mazza

SITE ADDRESS:
No.8 (LOT 9) DP 201290
COUSINS ROAD,
BEACON HILL

NOTIFICATION PLAN

DRAWN: ES	DATE: 30.8.22	Rev: B
SCALE: NTS	CHECKED:	
SHEET: A4	JOB No: E217	