



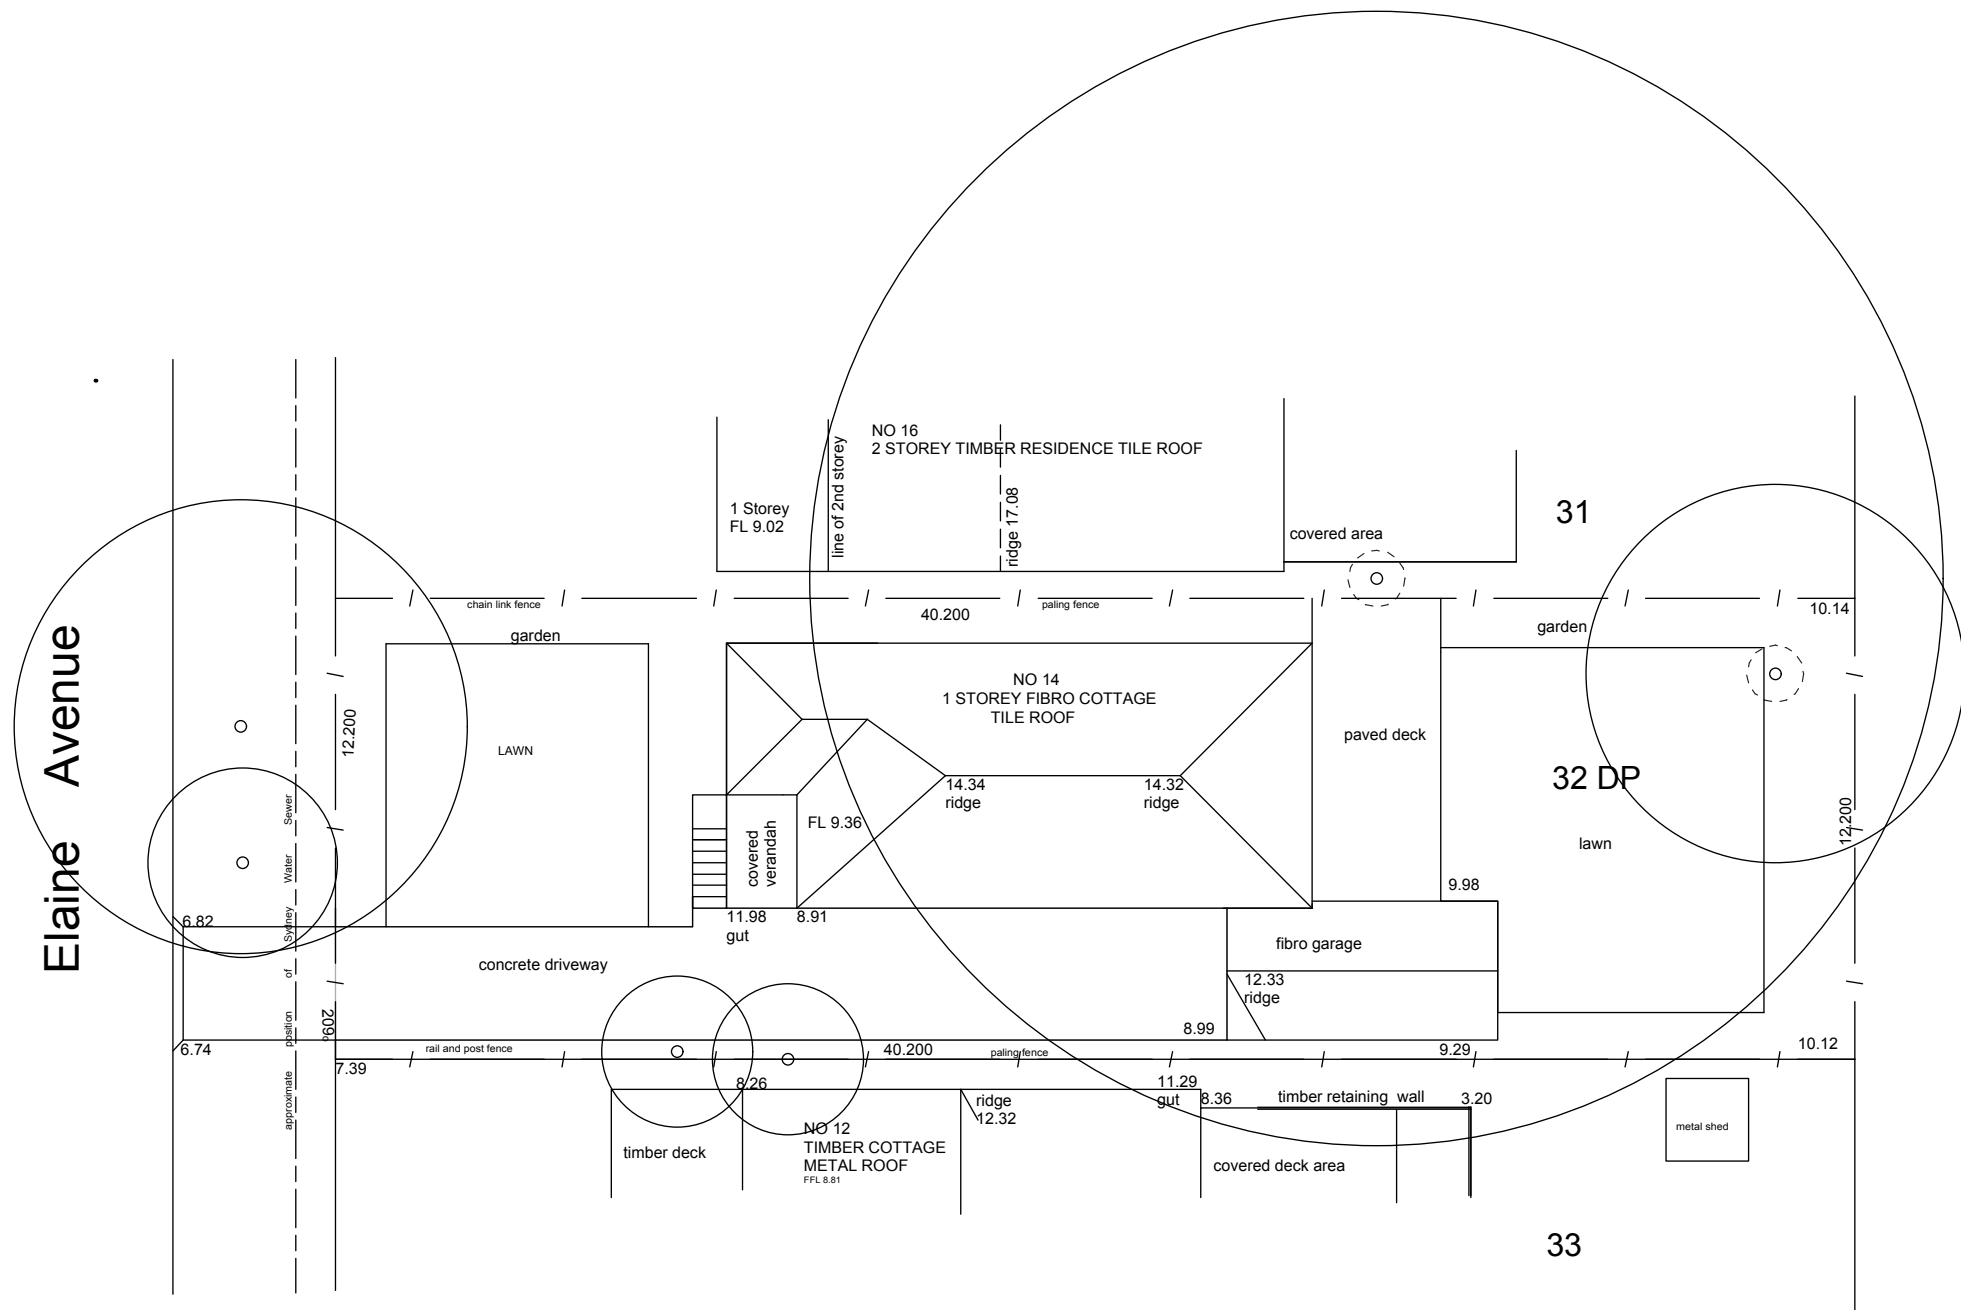

seed GARDEN DESIGN

14 ELAINE AVENUE . AVALON . 2107 . PHONE 99186364 . MOBILE 0418261541
JENNY@SEEDGARDENDESIGN.COM.AU

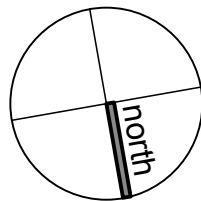

PROJECT
**14 ELAINE AVENUE
AVALON NSW**
LOT 32 DP 16153
CLIENT
JENNIFER PAUL

TITLE
SURVEY

SCALE 1:100	DATE 13/9/2010	DRAWN J PAUL
DWG NO TWO		REV 1