
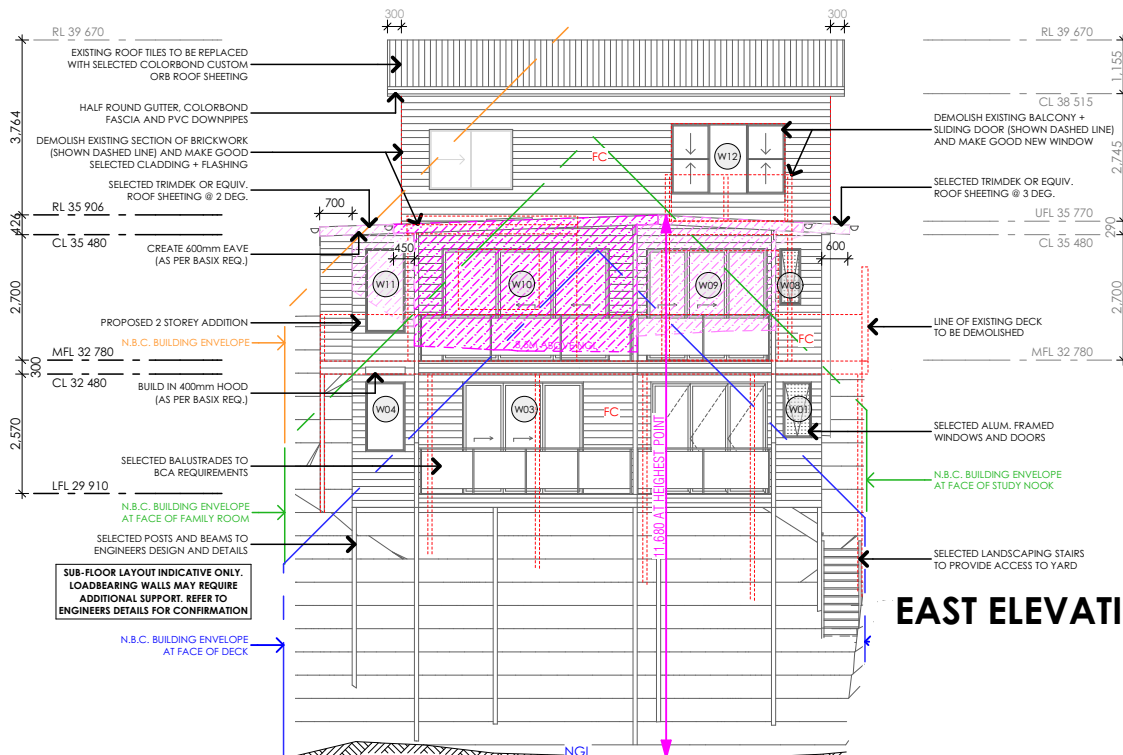
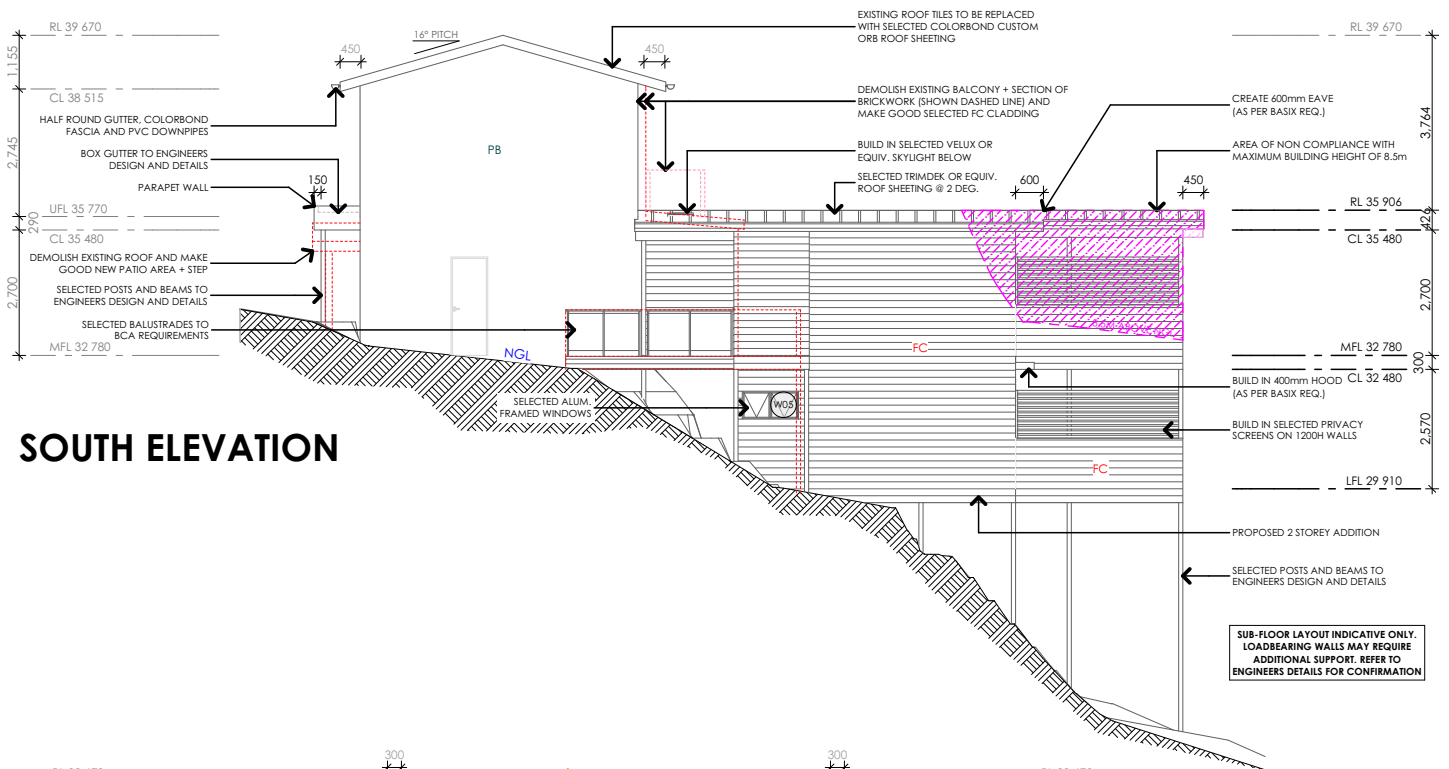


PB	EXISTING BRICKWORK TO BE PAINTED
FC	SELECTED FC CLADDING
	COLOURS AS PER NORTHERN BEACHES COUNCIL DCP REQUIREMENTS

Monday, 8 April 2019

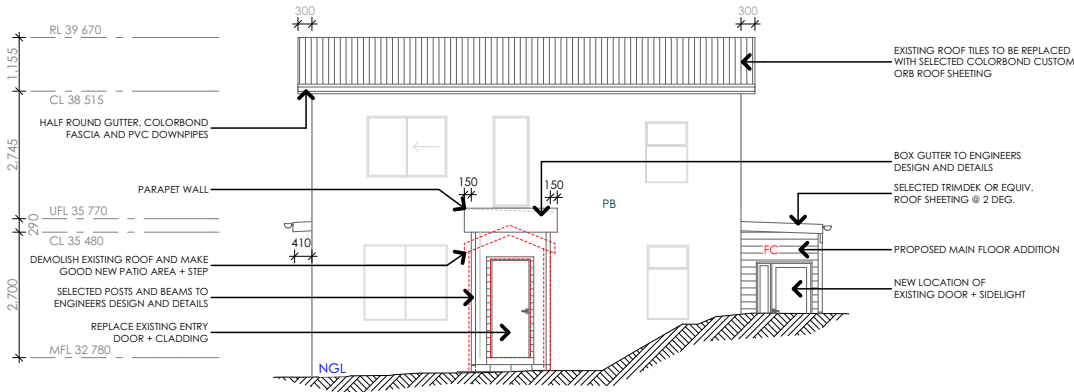

**SCHEDULE OF FINISHES**

PB	EXISTING BRICKWORK TO BE PAINTED
FC	SELECTED FC CLADDING
	COLOURS AS PER NORTHERN BEACHES COUNCIL DCP REQUIREMENTS