


ARCHITECTURAL DOCUMENTS

EXISTING BUILDING		REVISION
1501-E-00	SITE PLAN	B
1501-E-01	PLAN - GARAGE	B
1501-E-02	PLAN - BASEMENT	B
1501-E-03	PLAN - GROUND	B
1501-E-04	PLAN - ROOF	B
1501-E-05	ELEVATION - WEST	B
1501-E-06	ELEVATION - NORTH	B
1501-E-07	ELEVATION - EAST	B
1501-E-08	ELEVATION - SOUTH	B
1501-E-09	SECTION	B

PROPOSED BUILDING		
1501-P-00	SITE PLAN	C
1501-P-01	PLAN - GARAGE	B
1501-P-02	PLAN - BASEMENT	B
1501-P-03	PLAN - GROUND	B
1501-P-04	PLAN - LEVEL 01	B
1501-P-05	PLAN - ROOF	C
1501-P-06	ELEVATION - WEST	C
1501-P-07	ELEVATION - NORTH	C
1501-P-08	ELEVATION - EAST	C
1501-P-09	ELEVATION - SOUTH	C
1501-P-10	SECTION	C
1501-P-11	STORMWATER & OSD	B
1501-P-12	EROSION & SEDIMENT CONTROL	B
1501-S-01	SHADOW DIAGRAM 9:00AM	B
1501-S-02	SHADOW DIAGRAM 12:00PM	B
1501-S-03	SHADOW DIAGRAM 3:00PM	B



Proposed
SITE PLAN

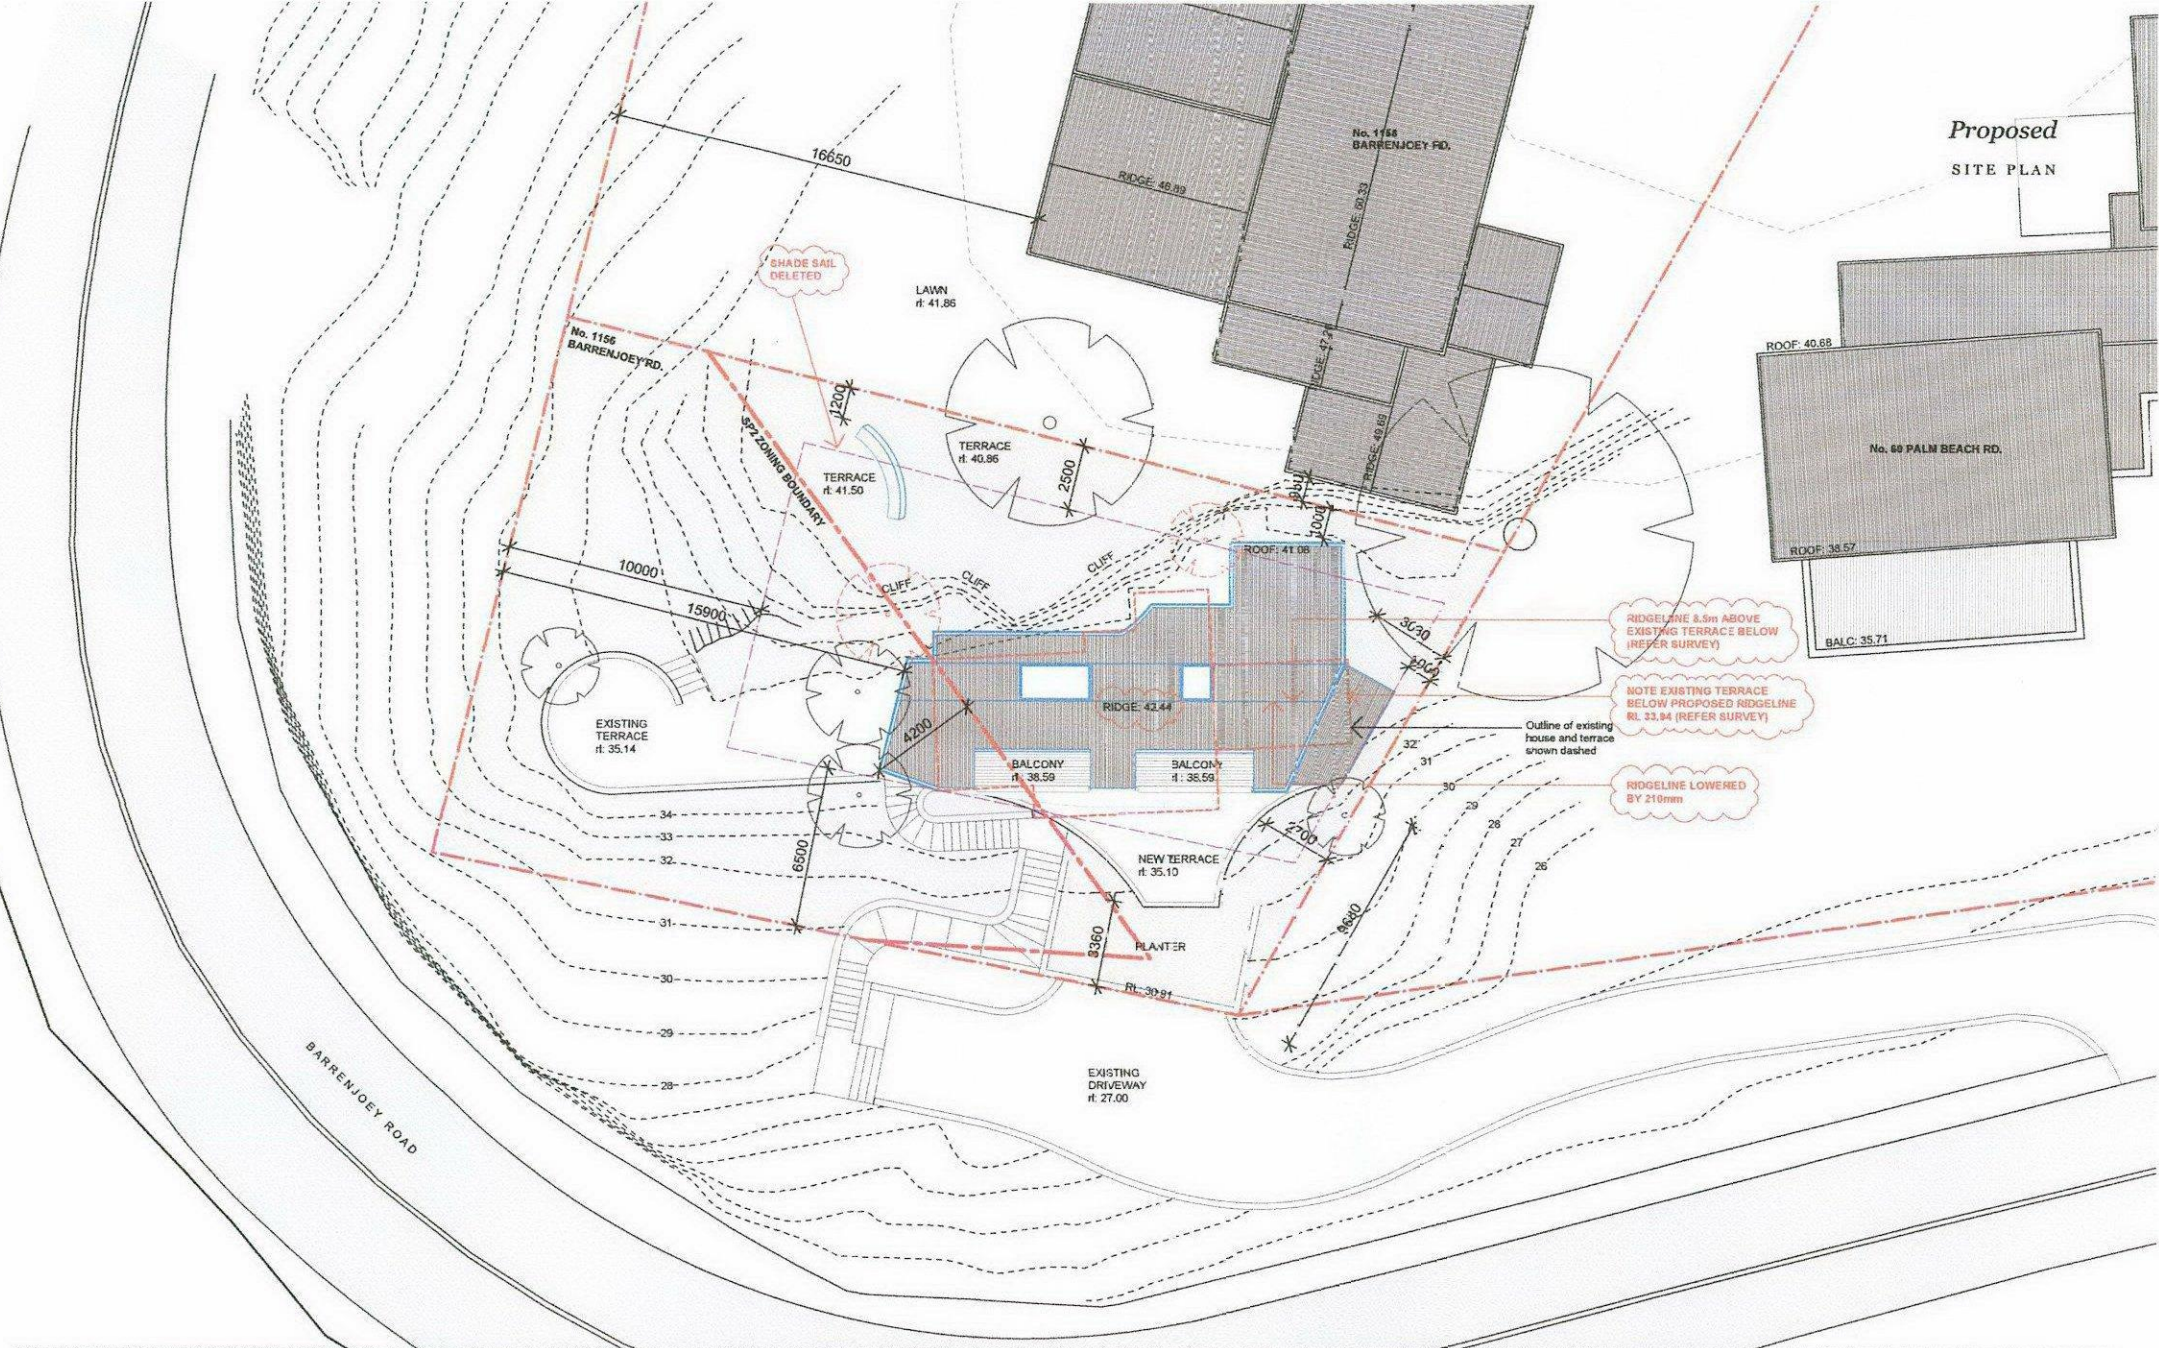

benn + penna architecture

Level 1, 123 Harris St.
Pyrmont NSW 2009
Australia

P. +61 2 9518 9900
W. www.bennandpenna.com
E. info@bennandpenna.com

REVISIONS	
Rev. A	03.11.15 FOF PLANNERS REVIEW
Rev. B	21.12.15 DEVELOPMENT APPLICATION
Rev. C	14.04.16 REVISED DEVELOPMENT APPLICATION
Rev. D	
Rev. E	


CLIENT
Mr R & I Benn

PROJECT
1156 Barrenjoey Rd, Palm Beach

1501-P-00 rev.C

NORTH

SCALE
1:200 @ A3

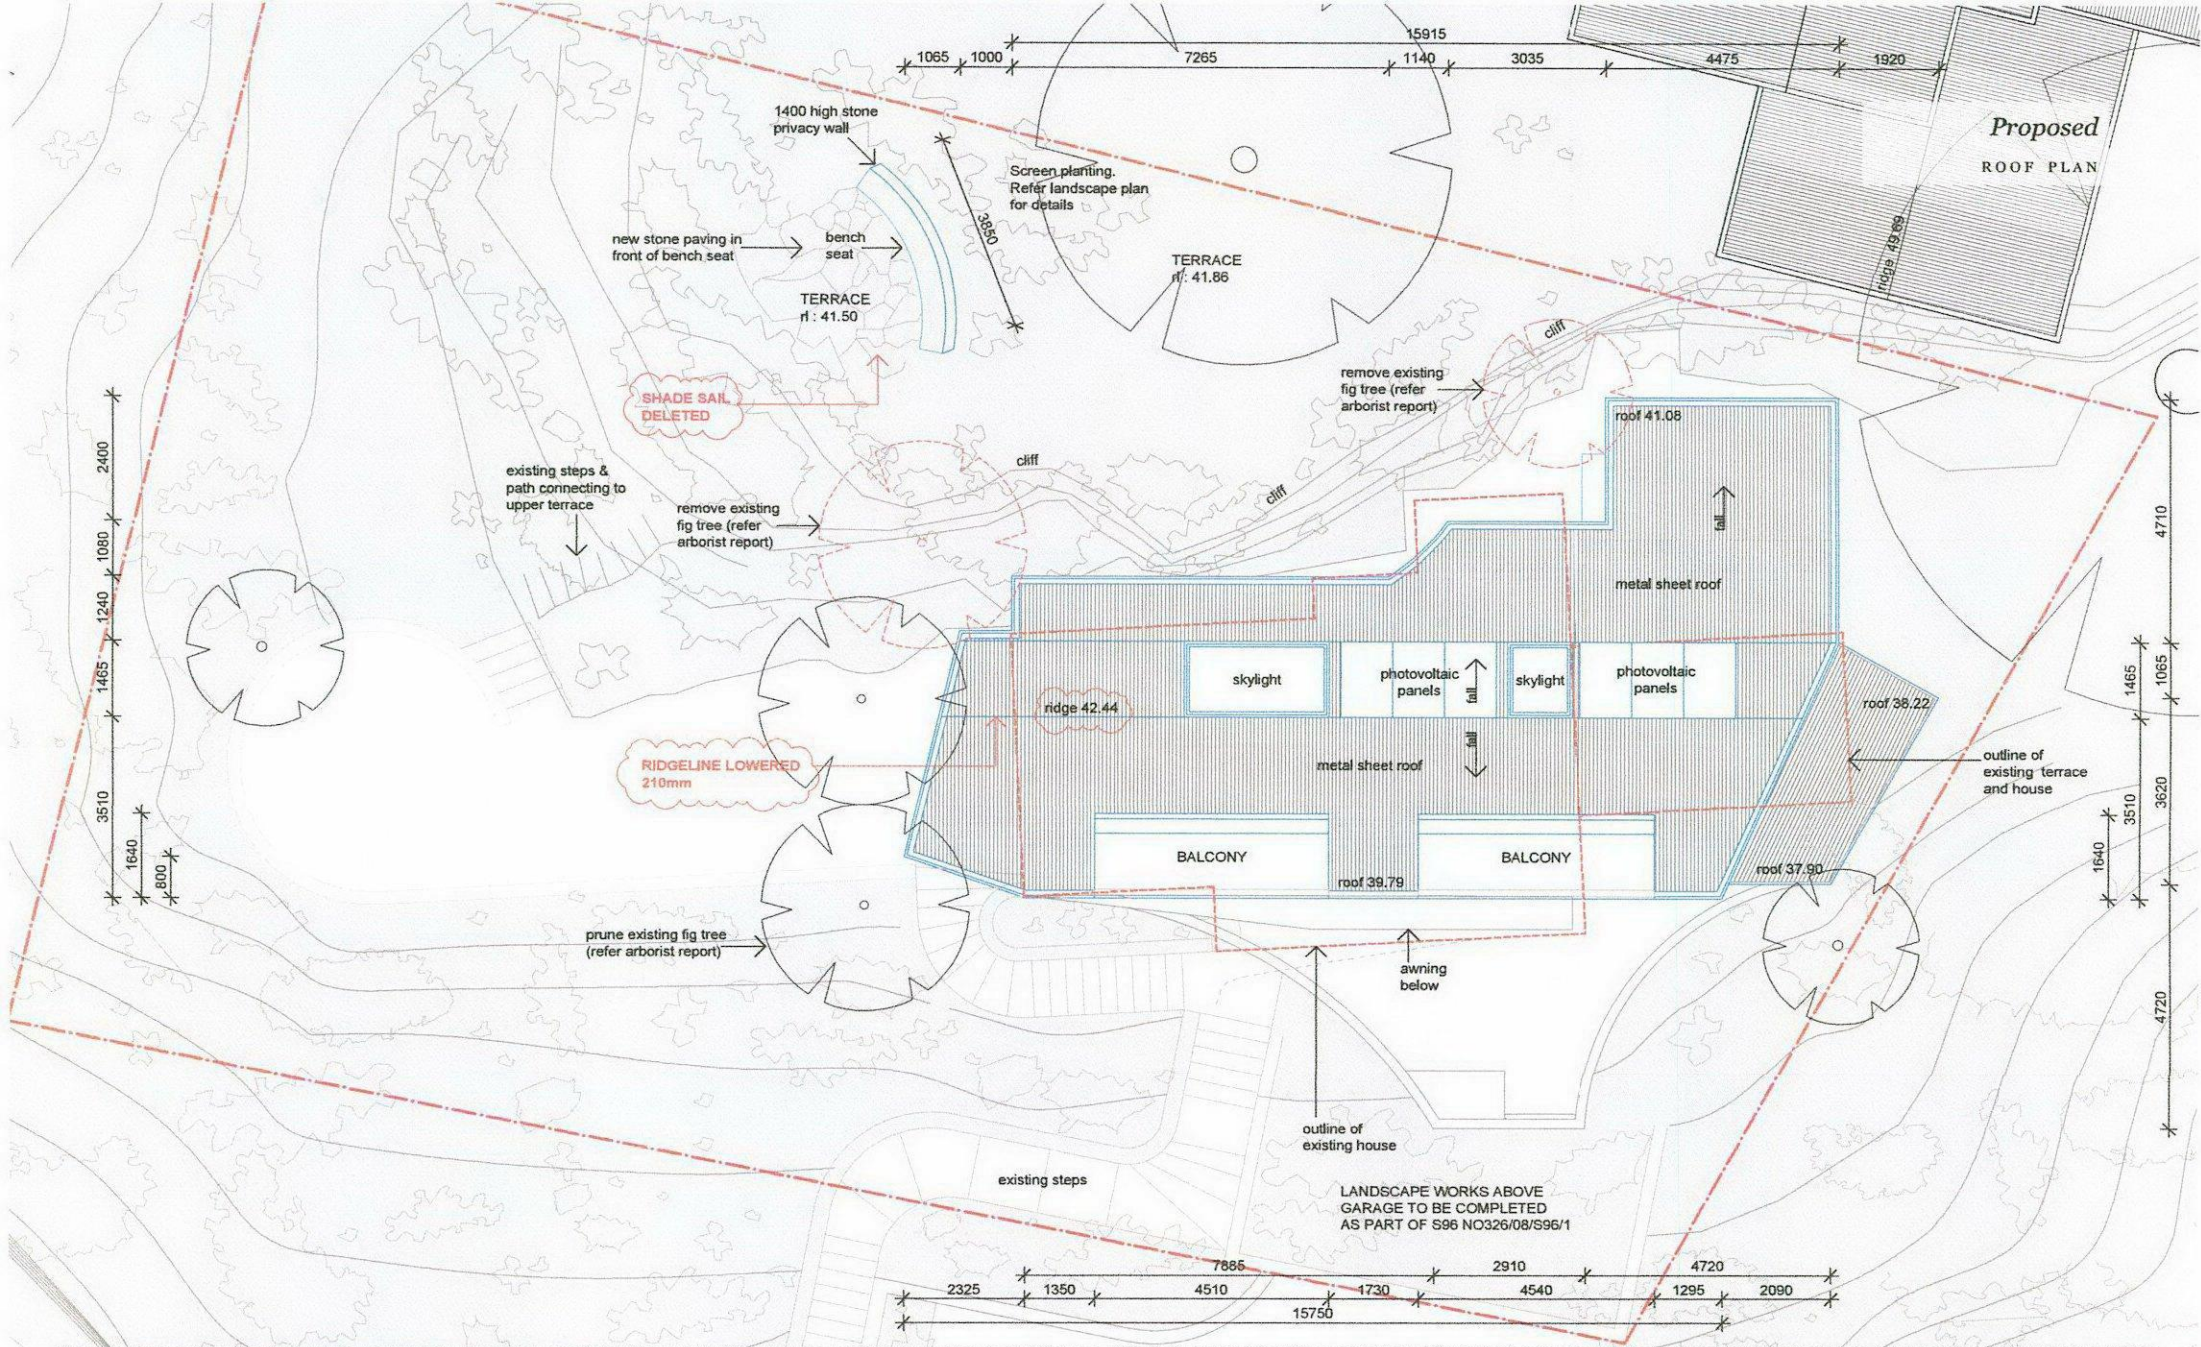

benn + penna architecture

Level 1, 123 Harris St.
Pymont NSW 2009
Australia

P. +61 2 9518 9900
W. www.bennandpenna.com
E. info@bennandpenna.com

REVISIONS	Rev. A	03.11.15	FOR PLANNERS REVIEW
	Rev. B	21.12.15	DEVELOPMENT APPLICATION
	Rev. C	14.04.16	REVISED DEVELOPMENT APPLICATION
	Rev. D		
	Rev. E		


CLIENT
Mr R & I Benn

PROJECT
1156 Barrenjoey Rd, Palm Beach

1501-P-05 rev.C

NORTH

SCALE
1:100 @ A3

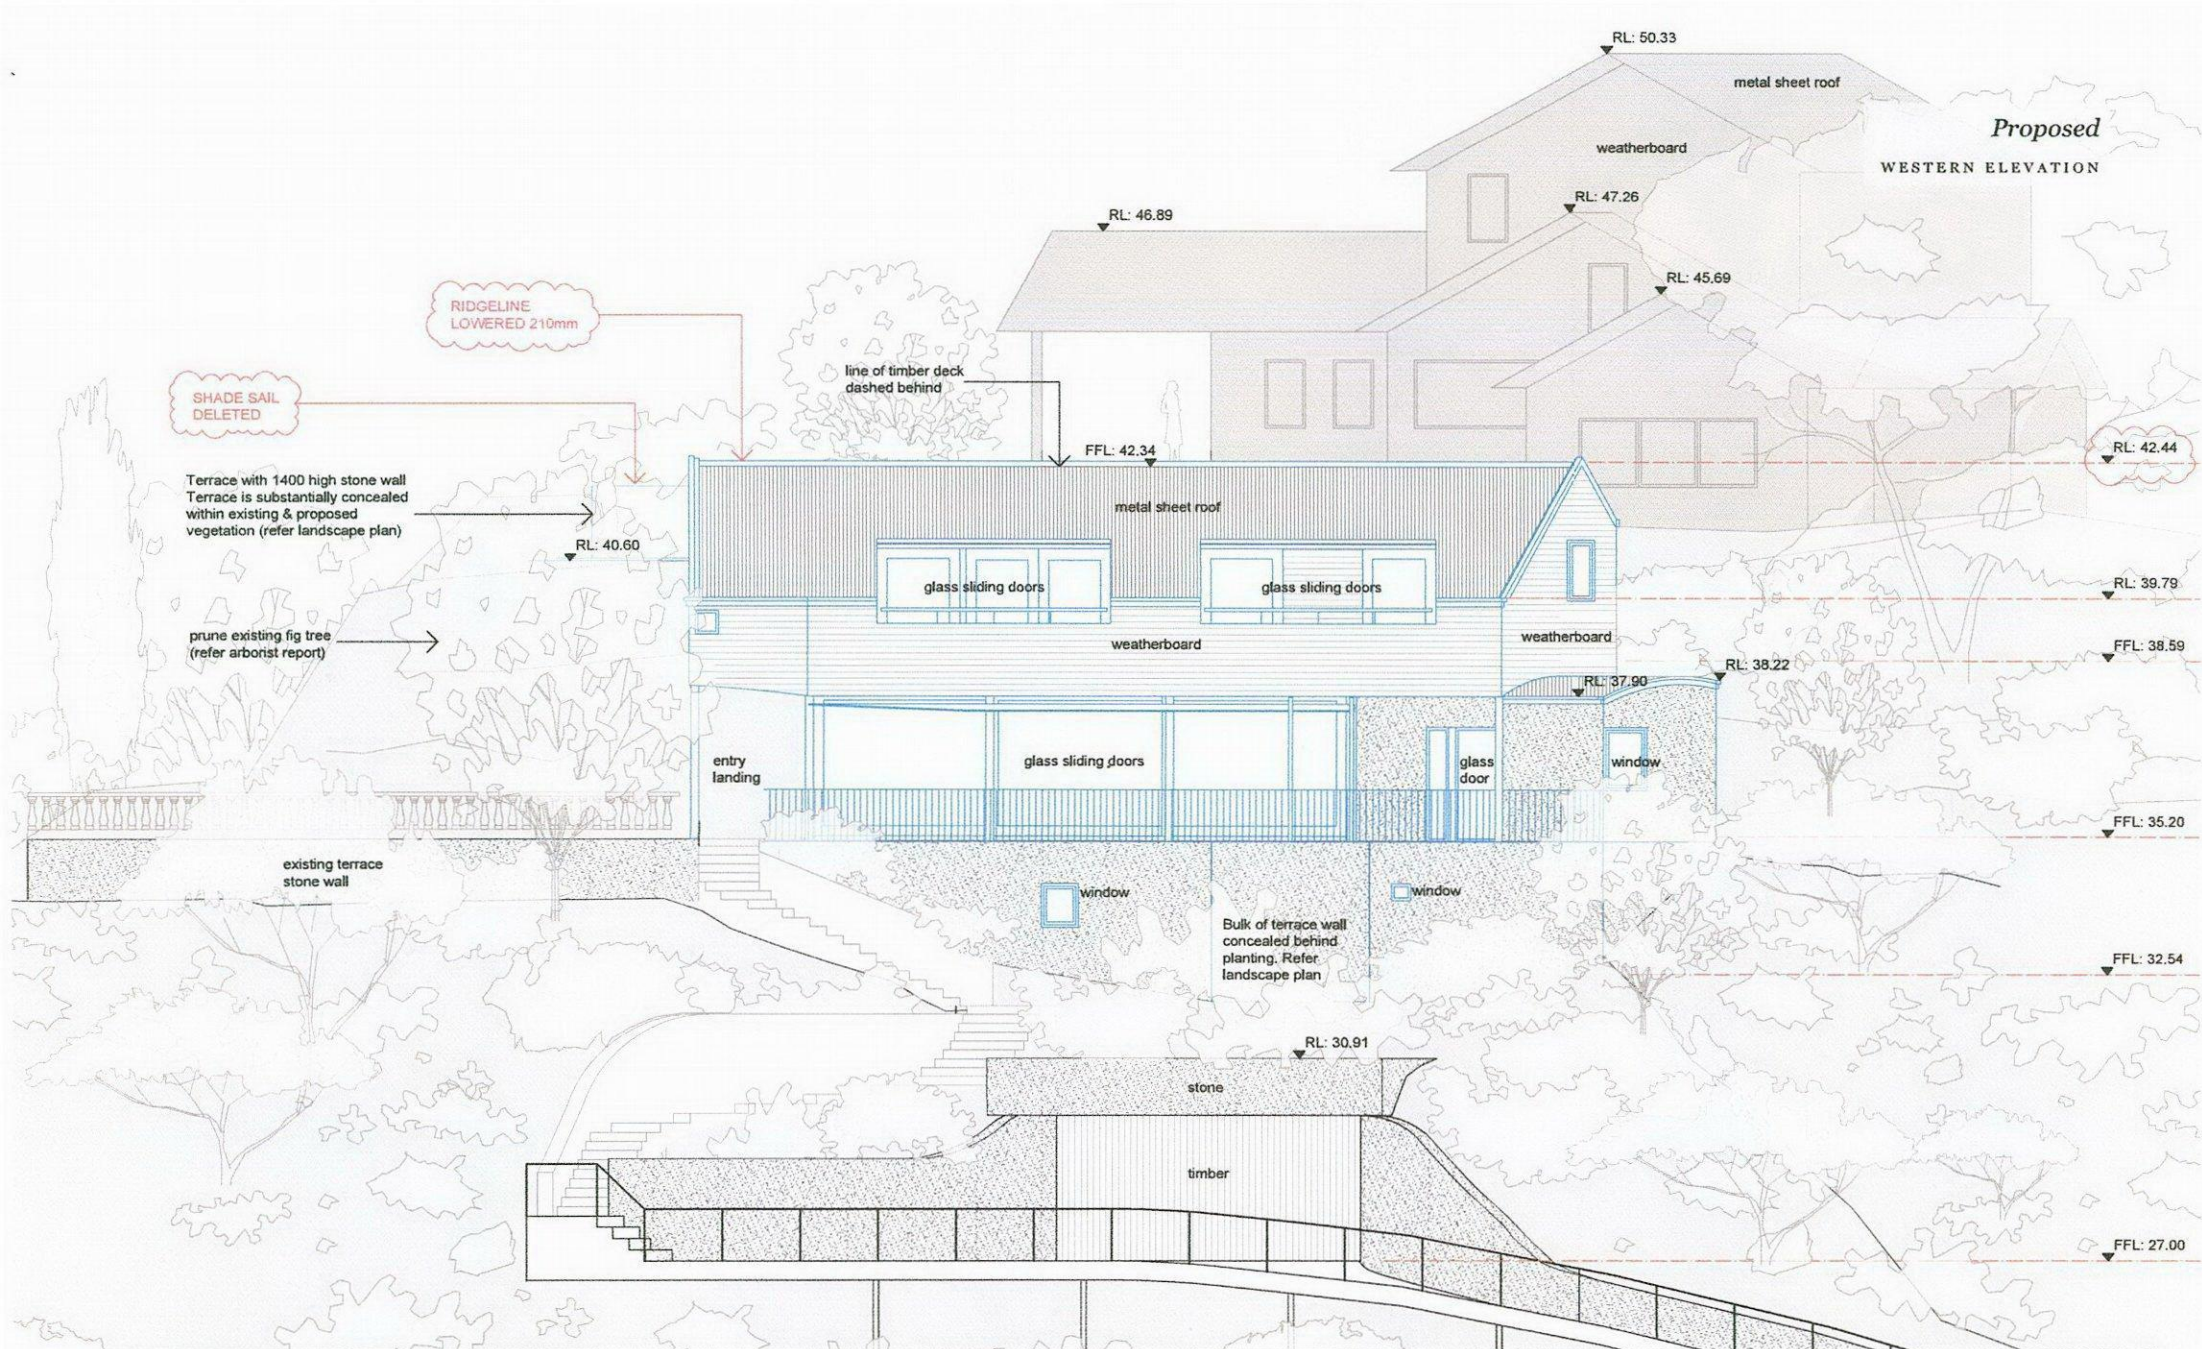

benn + penna architecture

Level 1, 123 Harris St.
Pymont NSW 2009
Australia

P. +61 2 9518 9900
W. www.bennandpenna.com
E. info@bennandpenna.com

REVISIONS	Rev. A	03.11.15	FOR PLANNERS REVIEW
	Rev. B	21.12.15	DEVELOPMENT APPLICATION
	Rev. C	14.04.16	REVISED DEVELOPMENT APPLICATION
	Rev. D		
	Rev. E		

CLIENT
Mr R & I Benn


PROJECT
1156 Barrenjoey Rd, Palm Beach

1501-P-06 rev.C

NORTH

SCALE
1:100 @ A3

Proposed
NORTHERN ELEVATION

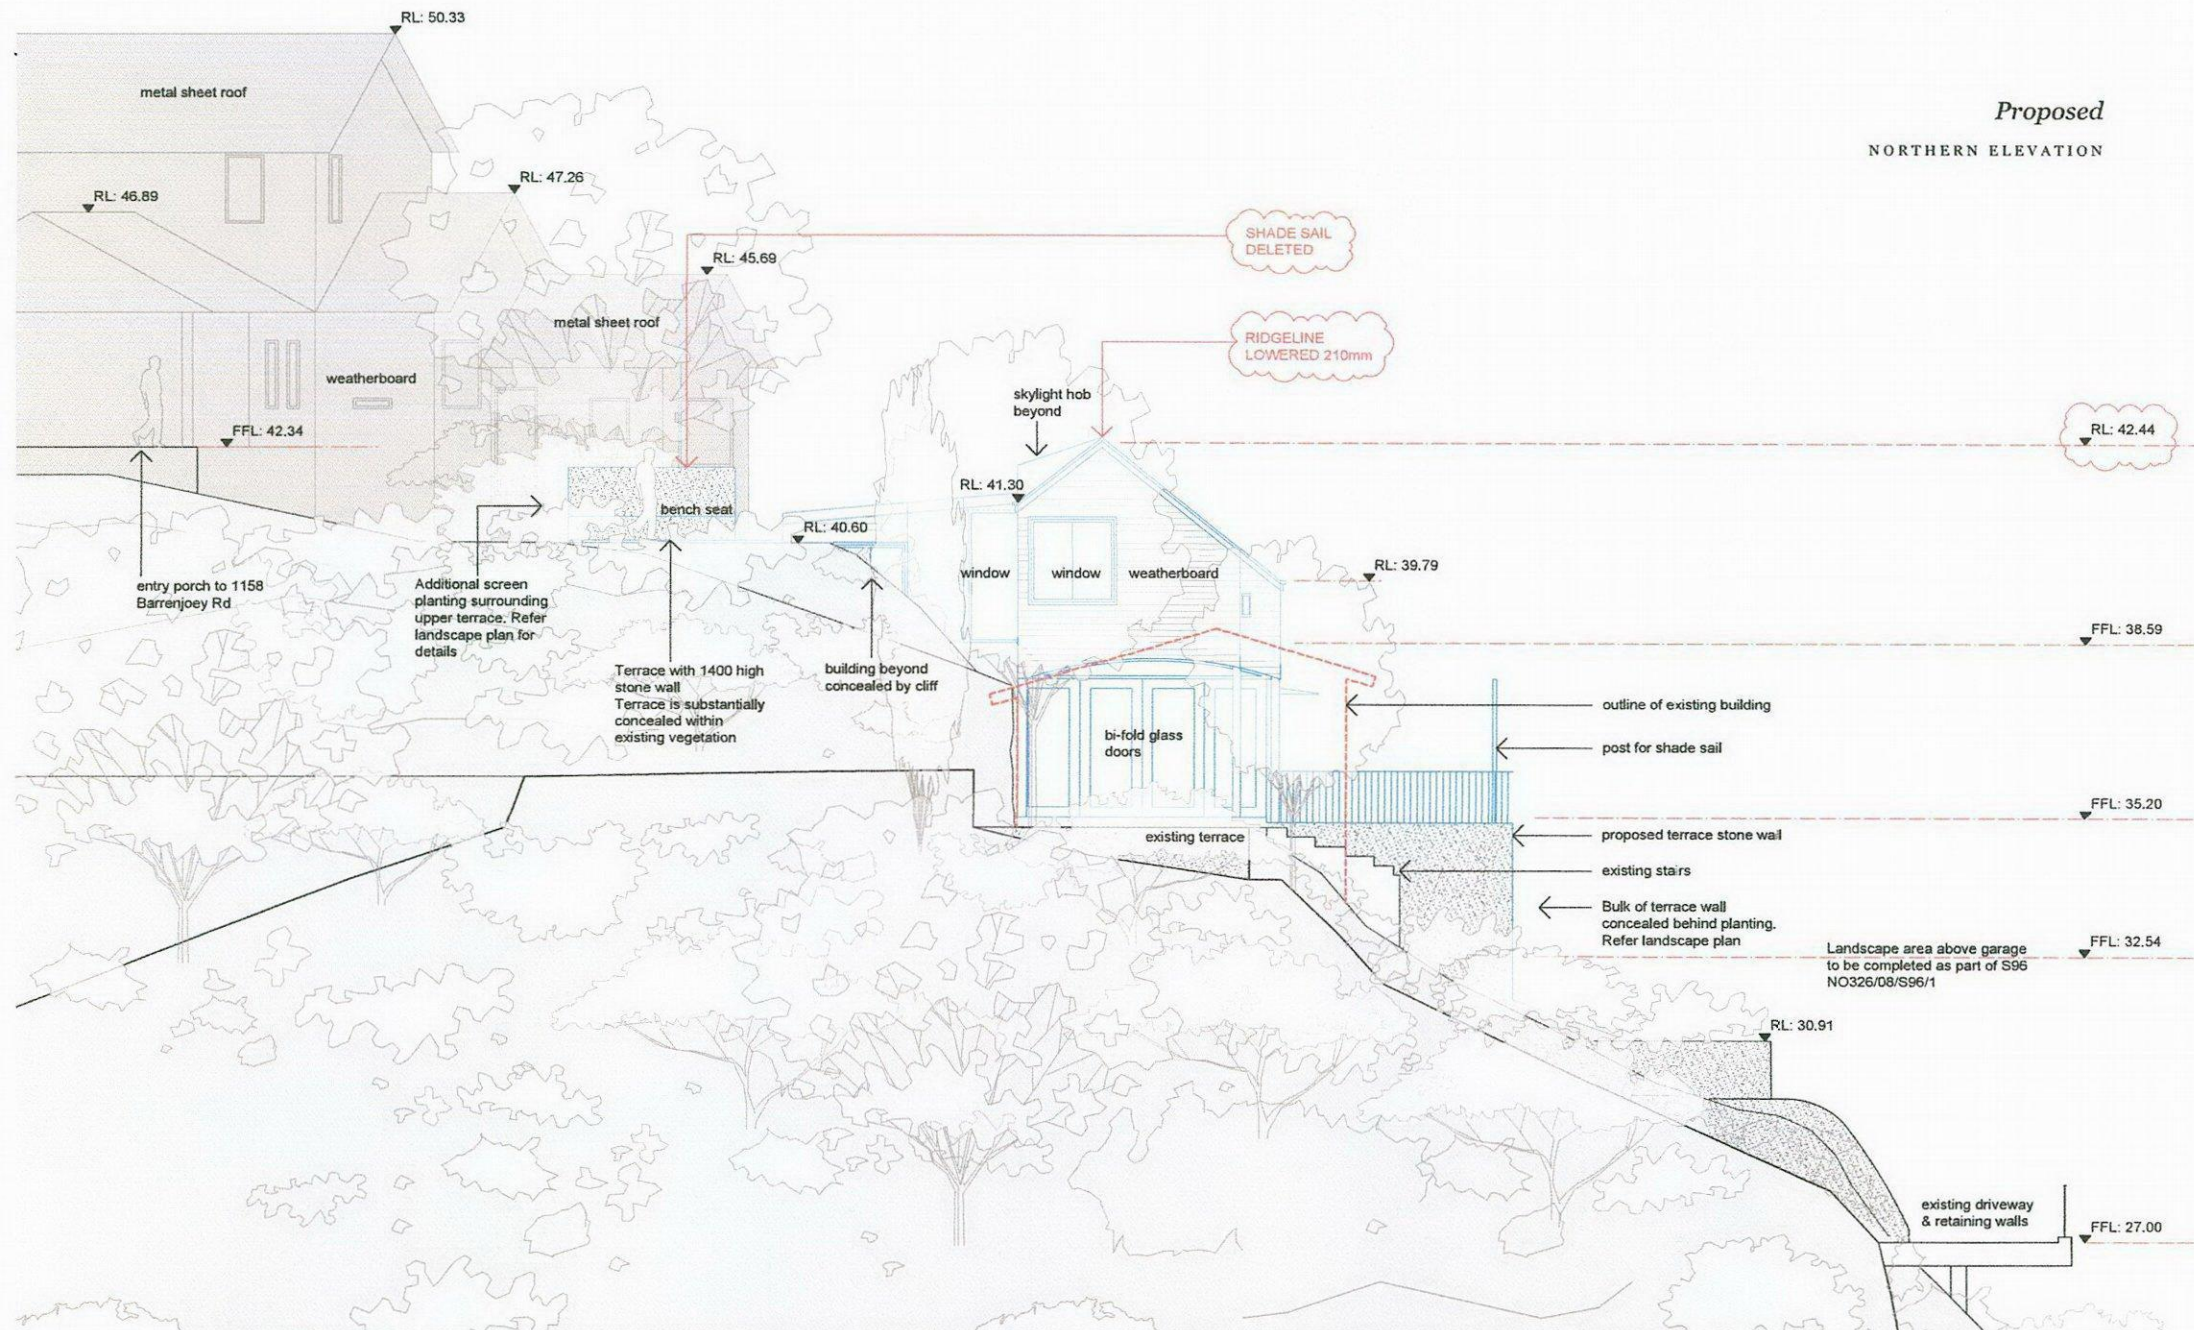

benn + penna architecture

Level 1, 123 Harris St.
Pyrmont NSW 2009
Australia

P. +61 2 9518 9900
W. www.bennandpenna.com
E. info@bennandpenna.com

REVISIONS	Rev. A	03.11.15	FOR PLANNERS REVIEW
	Rev. B	21.12.15	DEVELOPMENT APPLICATION
	Rev. C	14.04.16	REVISED DEVELOPMENT APPLICATION
	Rev. D		
	Rev. E		

CLIENT
Mr R & I Benn


PROJECT
1156 Barrenjoey Rd, Palm Beach

1501-P-07 rev.C

NORTH

SCALE
1:100 @ A3

Proposed
EASTERN ELEVATION

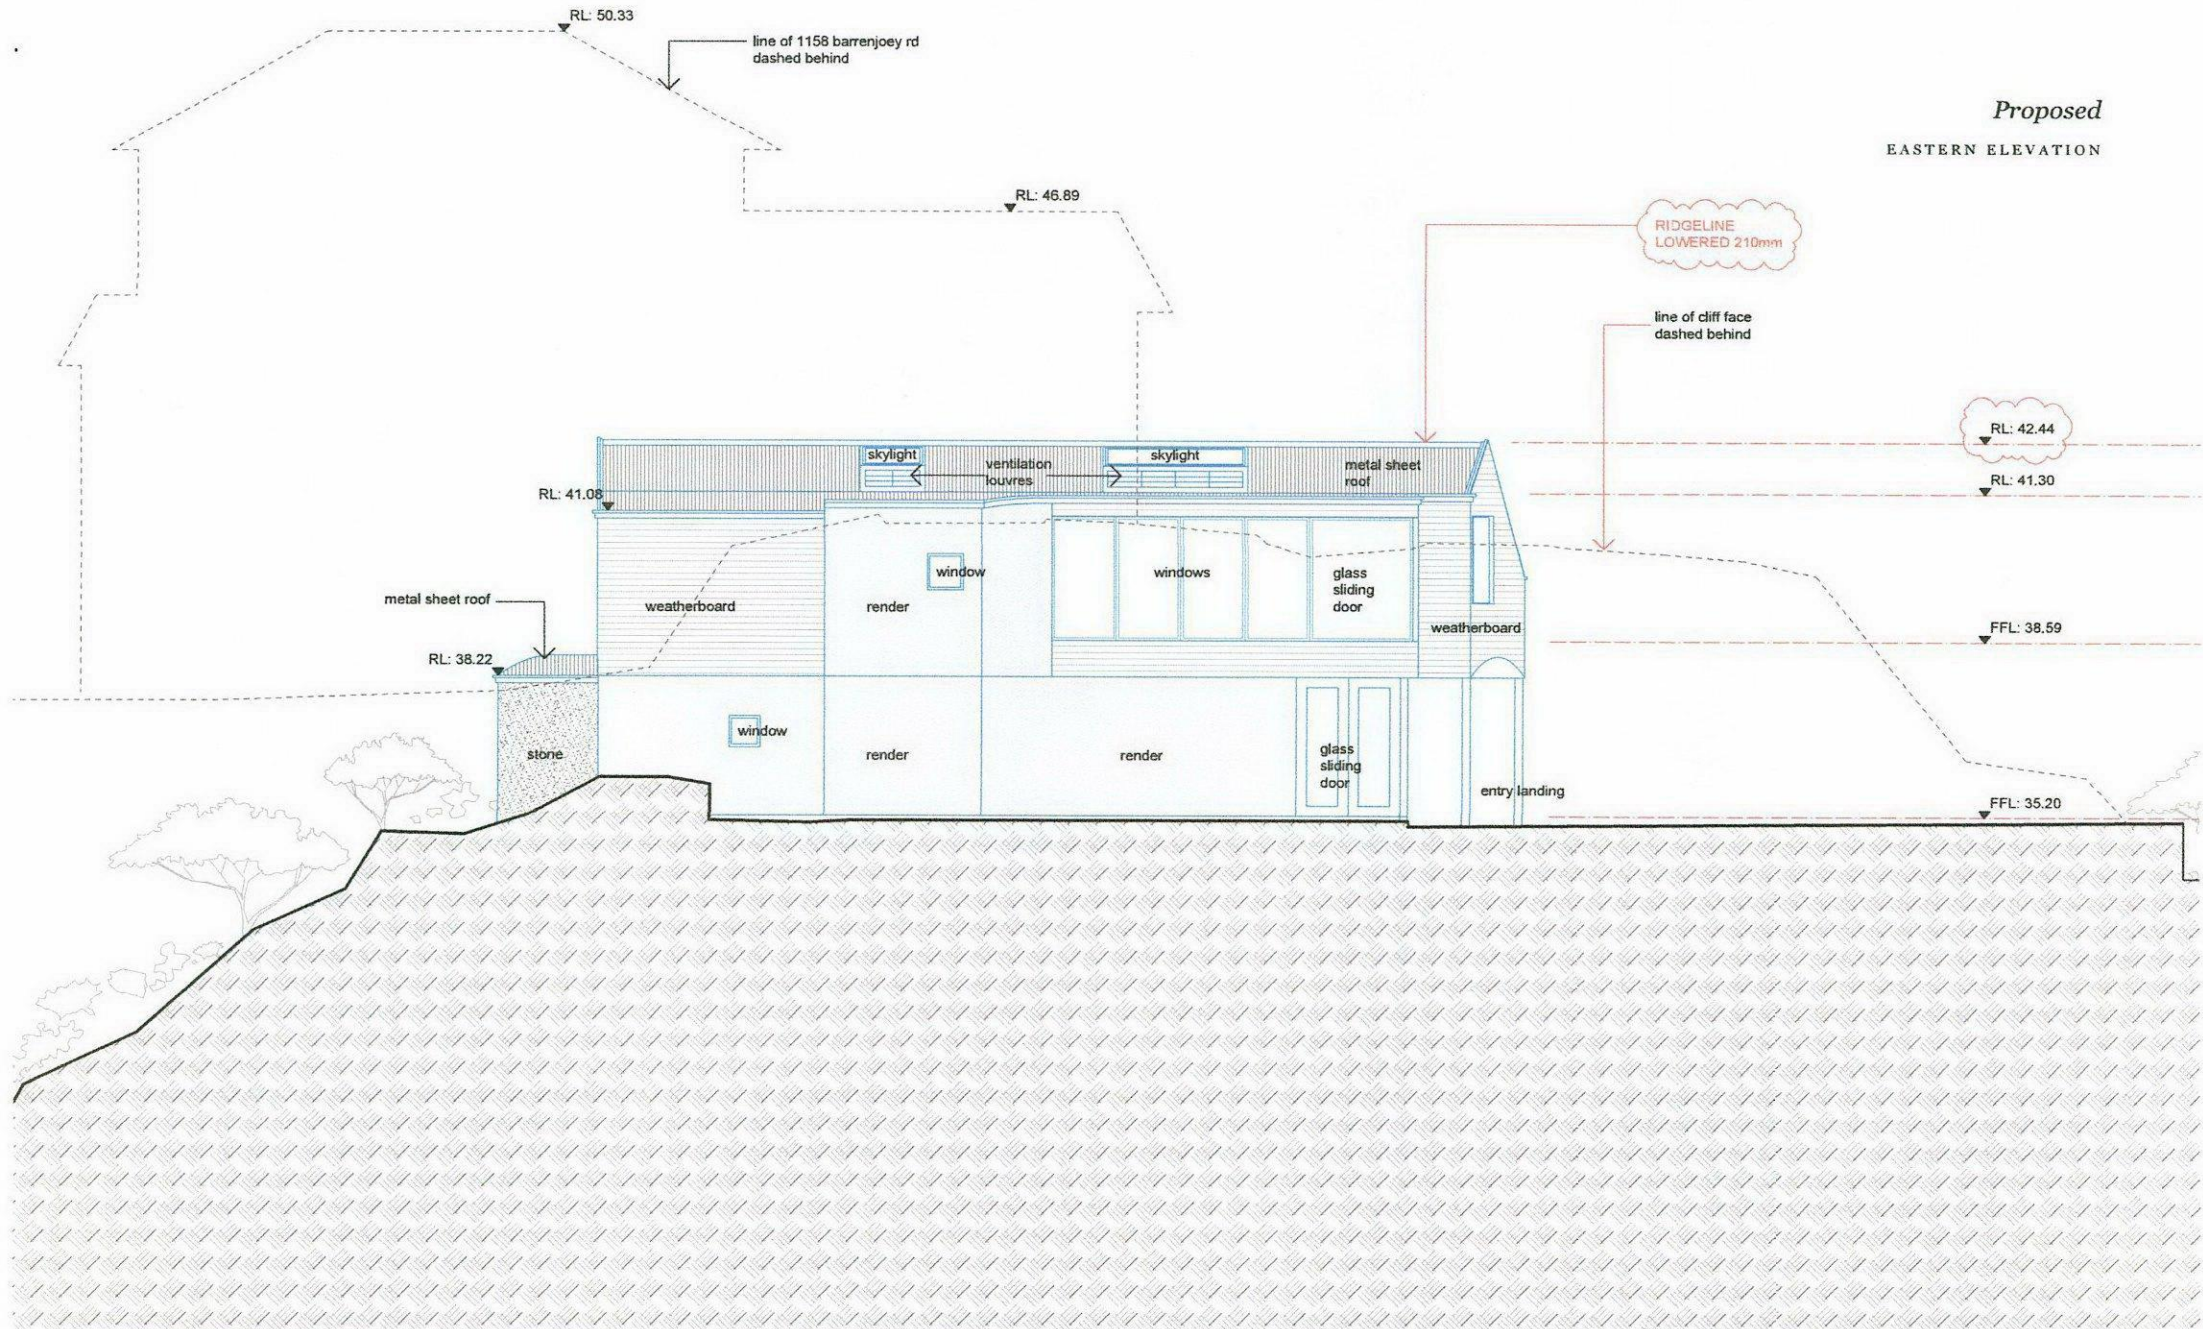

benn + penna architecture

Level 1, 123 Harris St.
Pyrmont NSW 2009
Australia

P. +61 2 9518 9900
W. www.bennandpenna.com
E. info@bennandpenna.com

REVISIONS	
Rev. A	03.11.15 FOR PLANNERS REVIEW
Rev. B	21.12.15 DEVELOPMENT APPLICATION
Rev. C	14.04.16 REVISED DEVELOPMENT APPLICATION
Rev. D	
Rev. E	


CLIENT
Mr R & I Benn

PROJECT
1156 Barrenjoey Rd, Palm Beach

1501-P-08 rev.C

NORTH

SCALE
1:100 @ A3

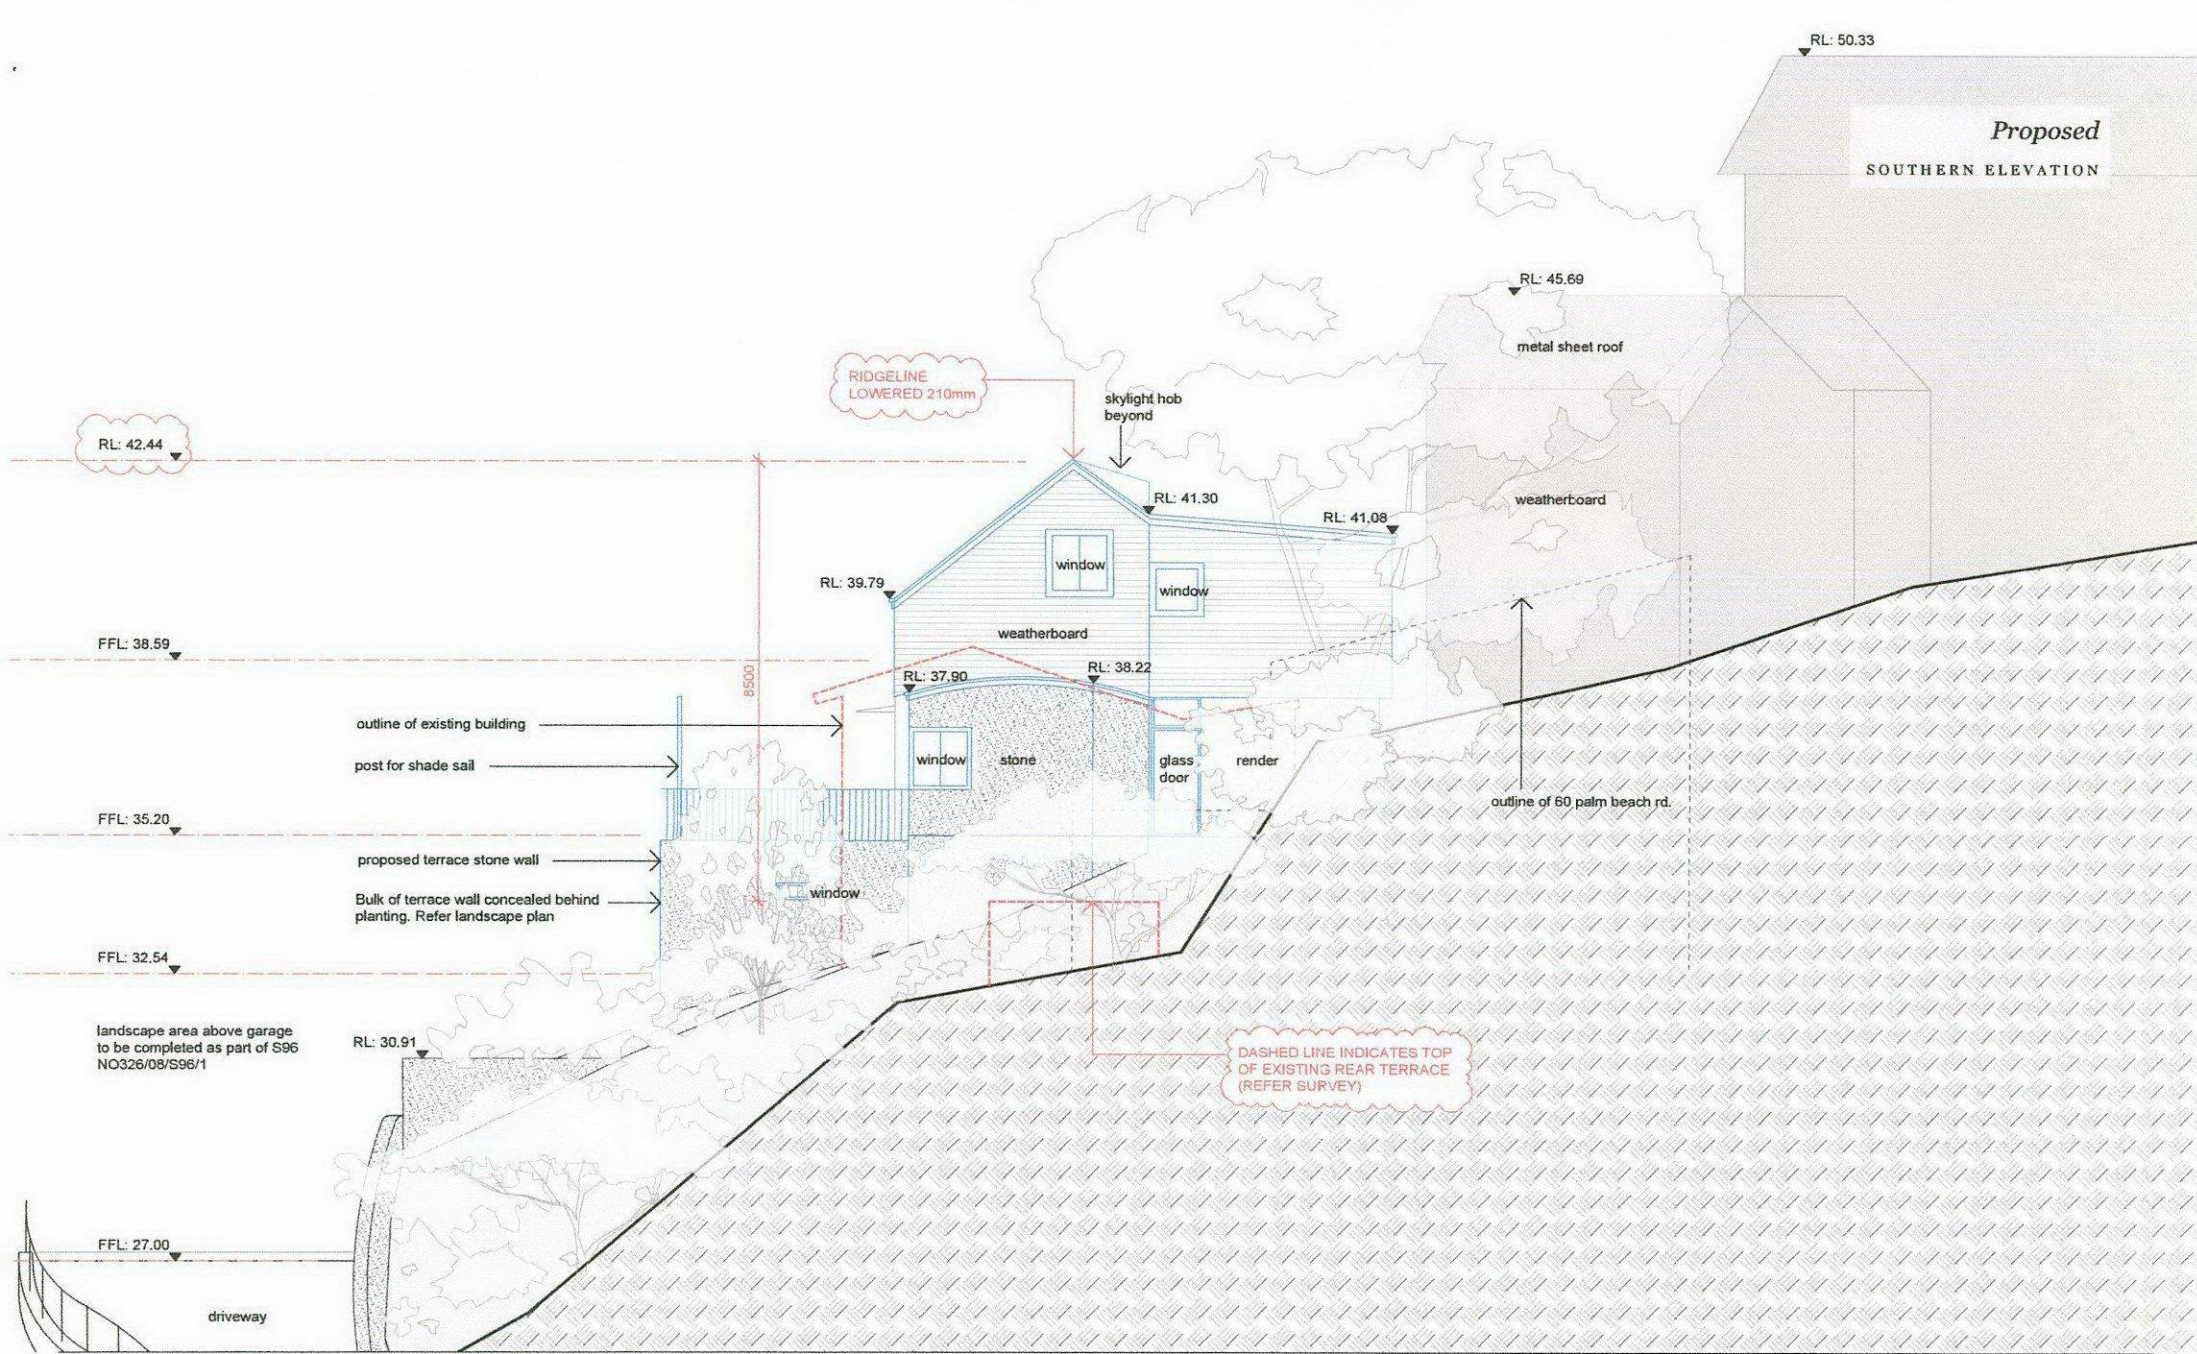

benn + penna architecture

Level 1, 123 Harris St.
Pymont NSW 2009
Australia

P. +61 2 9518 9900
W. www.bennandpenna.com
E. info@bennandpenna.com

REVISIONS	Rev. A	03.11.15	FOR PLANNERS REVIEW
	Rev. B	21.12.15	DEVELOPMENT APPLICATION
	Rev. C	14.04.16	REVISED DEVELOPMENT APPLICATION
	Rev. D		
	Rev. E		

CLIENT
Mr R & I Benn


PROJECT
1156 Barrenjoey Rd, Palm Beach

1501-P-09 rev.C

NORTH

SCALE
1:100 @ A3

Proposed
SECTION

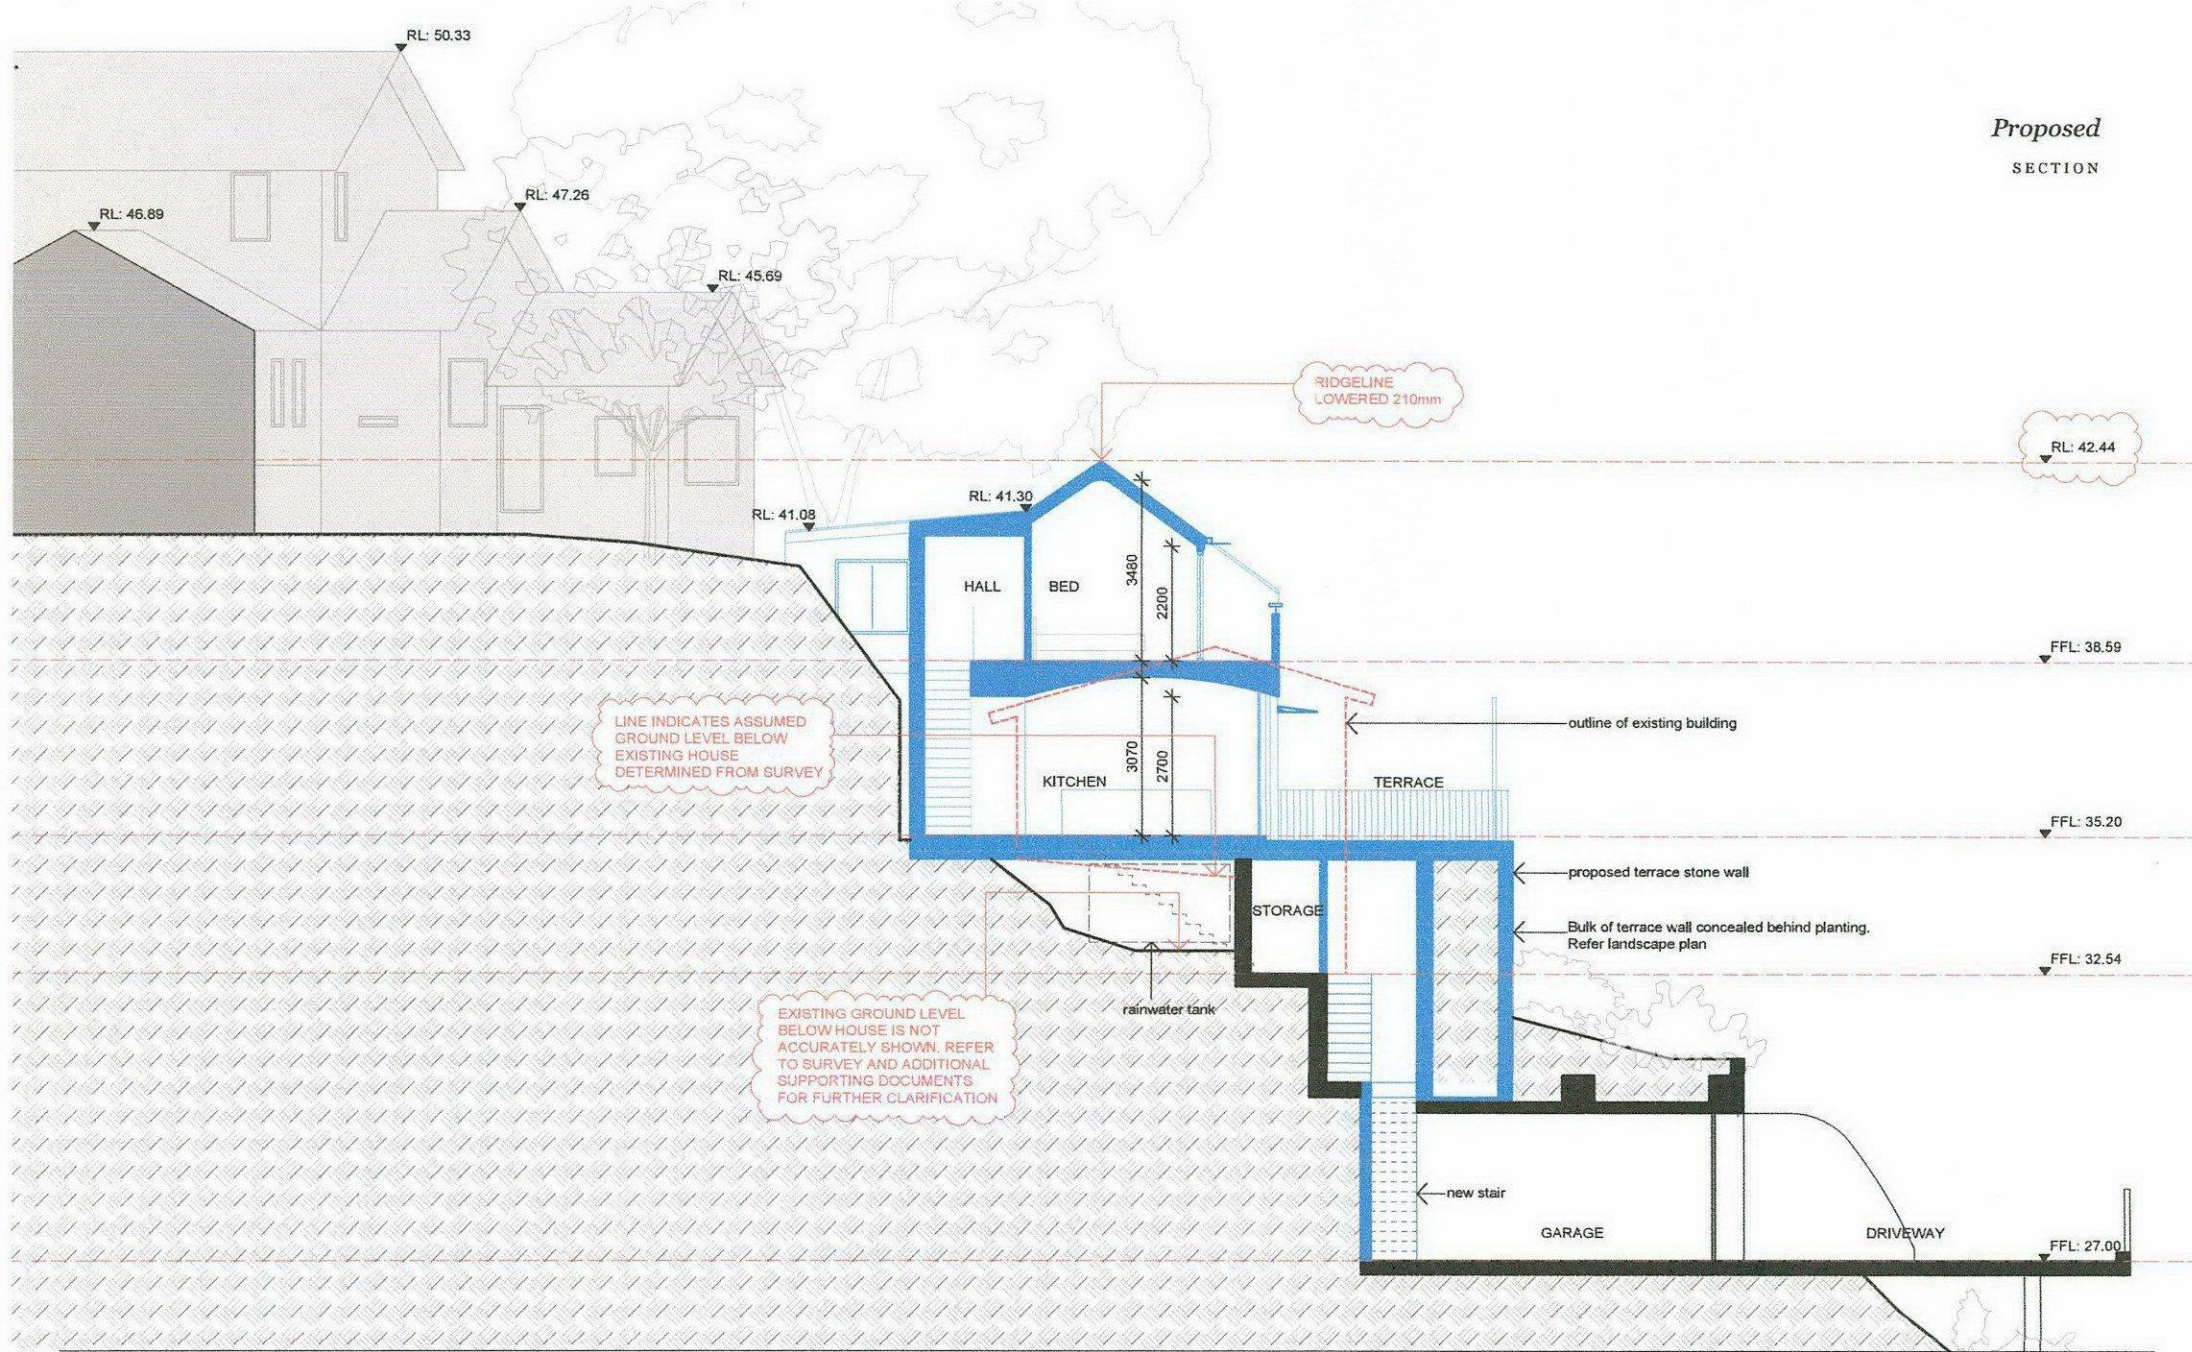

benn + penna architecture

Level 1, 123 Harris St.
Pyrmont NSW 2009
Australia

P. +61 2 9518 9900
W. www.bennandpenna.com
E. info@bennandpenna.com

REVISIONS	
Rev. A	03.11.15 FOR PLANNERS REVIEW
Rev. B	21.12.15 DEVELOPMENT APPLICATION
Rev. C	14.04.16 REVISED DEVELOPMENT APPLICATION
Rev. D	
Rev. E	

CLIENT
Mr R & I Benn

PROJECT
1156 Barrenjoey Rd, Palm Beach

1501-P-10 rev.C

NORTH

SCALE
1:100 @ A3