


SITE BOUNDARY:

SITE ADDRESS: 780 PITTWATER RD, BROOKVALE NSW 2100

LEGEND:





- SIGN 1** ILLUMINATED 7M PYLON
**REPLACING PYLON USING
EXISTING FOOTING**
-
- SIGN 2** ILLUMINATED 1500H FASCIA
-
- SIGN 3** ILLUMINATED DYNAMIC SLOPE
-
- SIGN 4** ILLUMINATED ENTRY PORTAL
-
- SIGN 5** ILLUMINATED ENTRY PORTAL



PROJECT: Mitsubishi Brookvale Council		JOB NUMBER: JV106797	PAGE NO: 02/09	DRAWN BY: AM	DATE DRAWN: 13/10/23	REVISION NUMBER: 03	CLIENT APPROVAL	PROJECT MANAGER	
FILE NAME: Mitsubishi_BrookvaleSales_Council.ai		CLIENT : MITSUBISHI							
FILE PATH: Y:\Clients, builders & miscellaneous quotes etc\Mitsubishi\NSW\Brookvale\Drawings\Design				SHEET SIZE A3	SHEET UNITS MM	SHEET SCALE NTS	COUNCIL APPROVAL READY		
IMPORTANT NOTICE: Every care is taken to ensure that the layout and spelling in this artwork is accurate, EMSIGNS will accept no responsibility for incorrect information or spelling errors after receiving your design approval. We will endeavour to match your colour to our best ability, however due to limitations of technology used we cannot guarantee a perfect match. All artwork remains the property of EMSIGNS. Copyright is reserved by EMSIGNS. Unless authorised by EMSIGNS in writing, no reproduction or disclosure to any third party is permitted.									

PROPOSED DESIGN

APPROX 0.98 SQM OF ILLUMINATION
PER SIDE OF PYLON

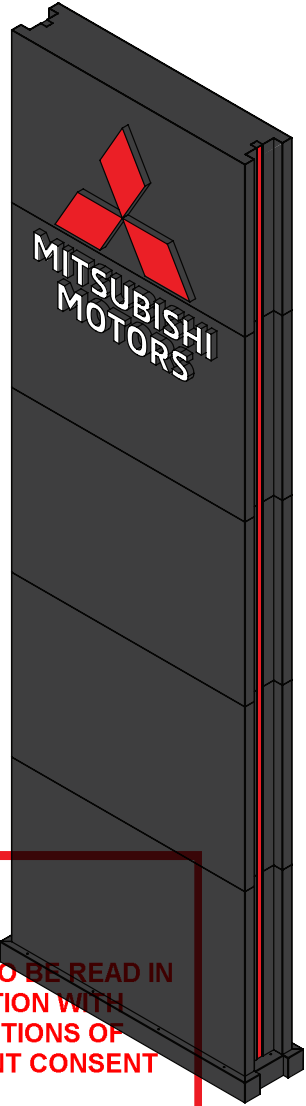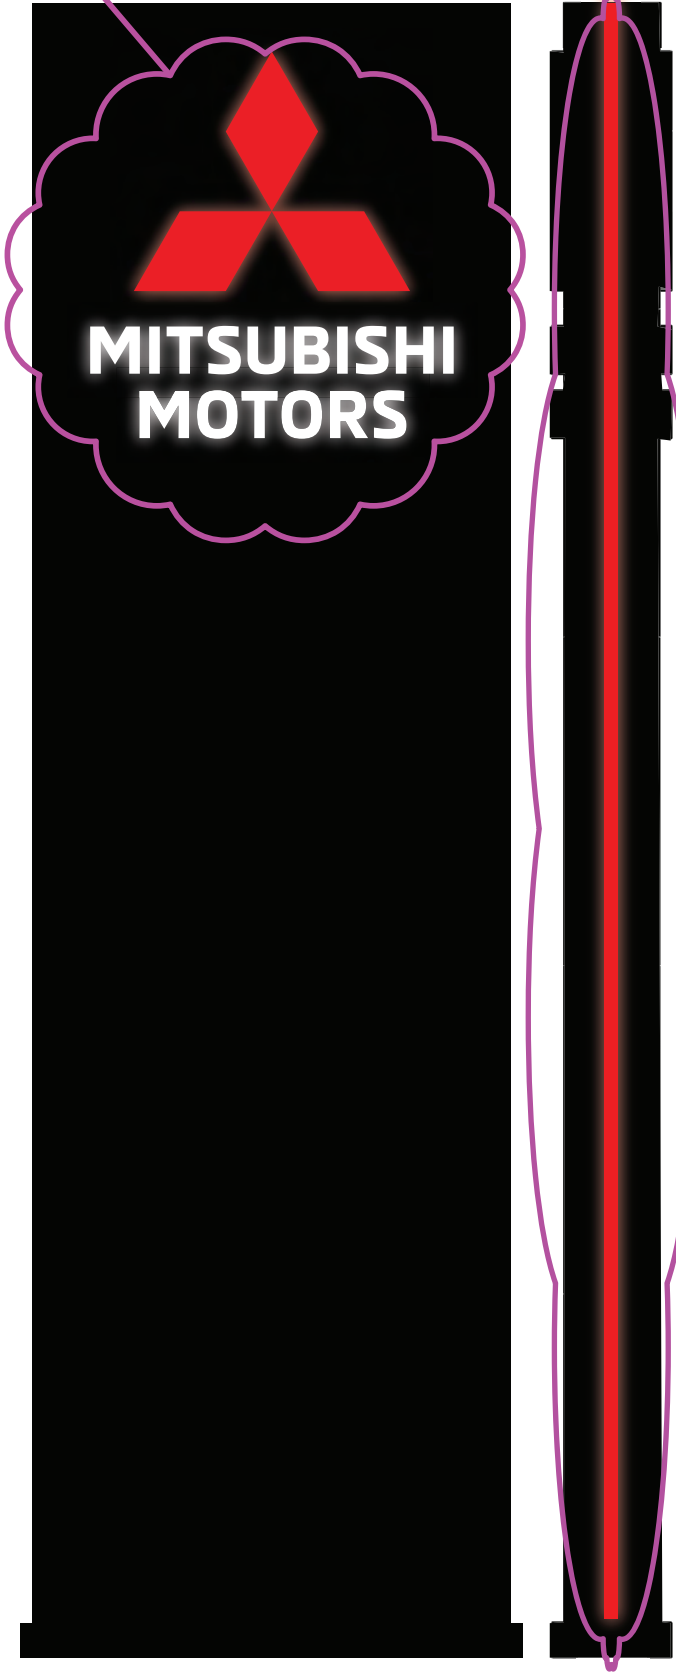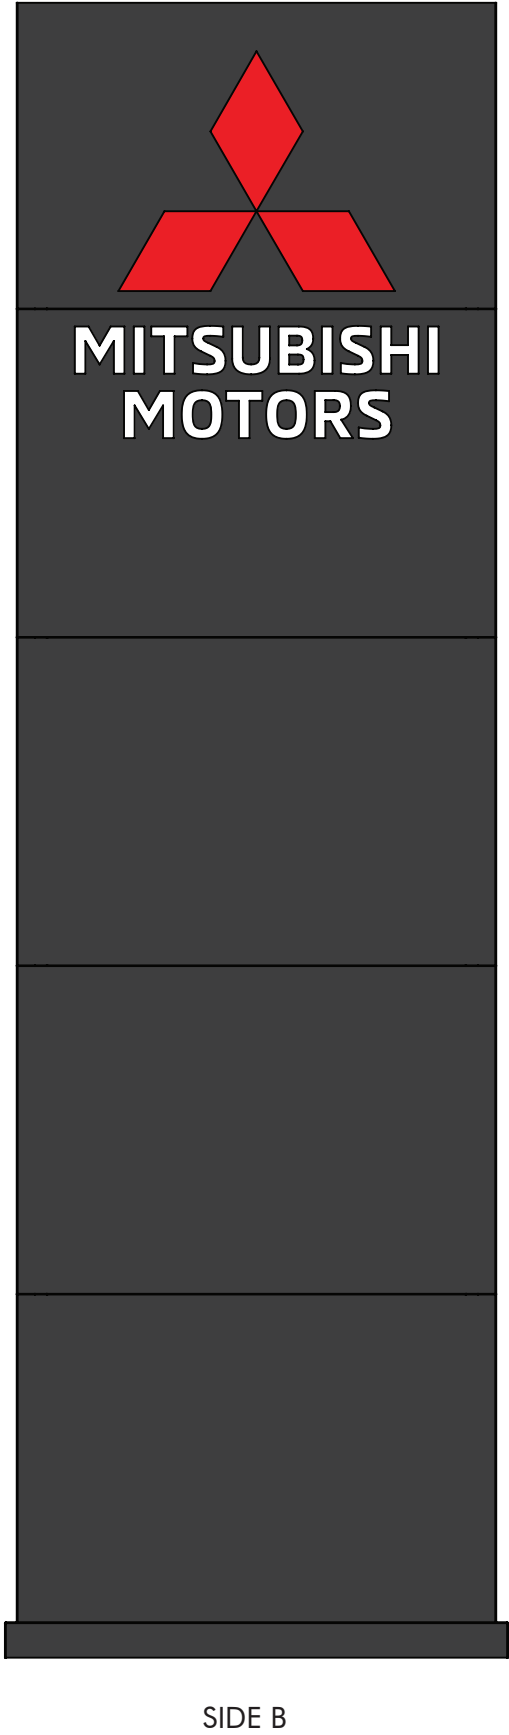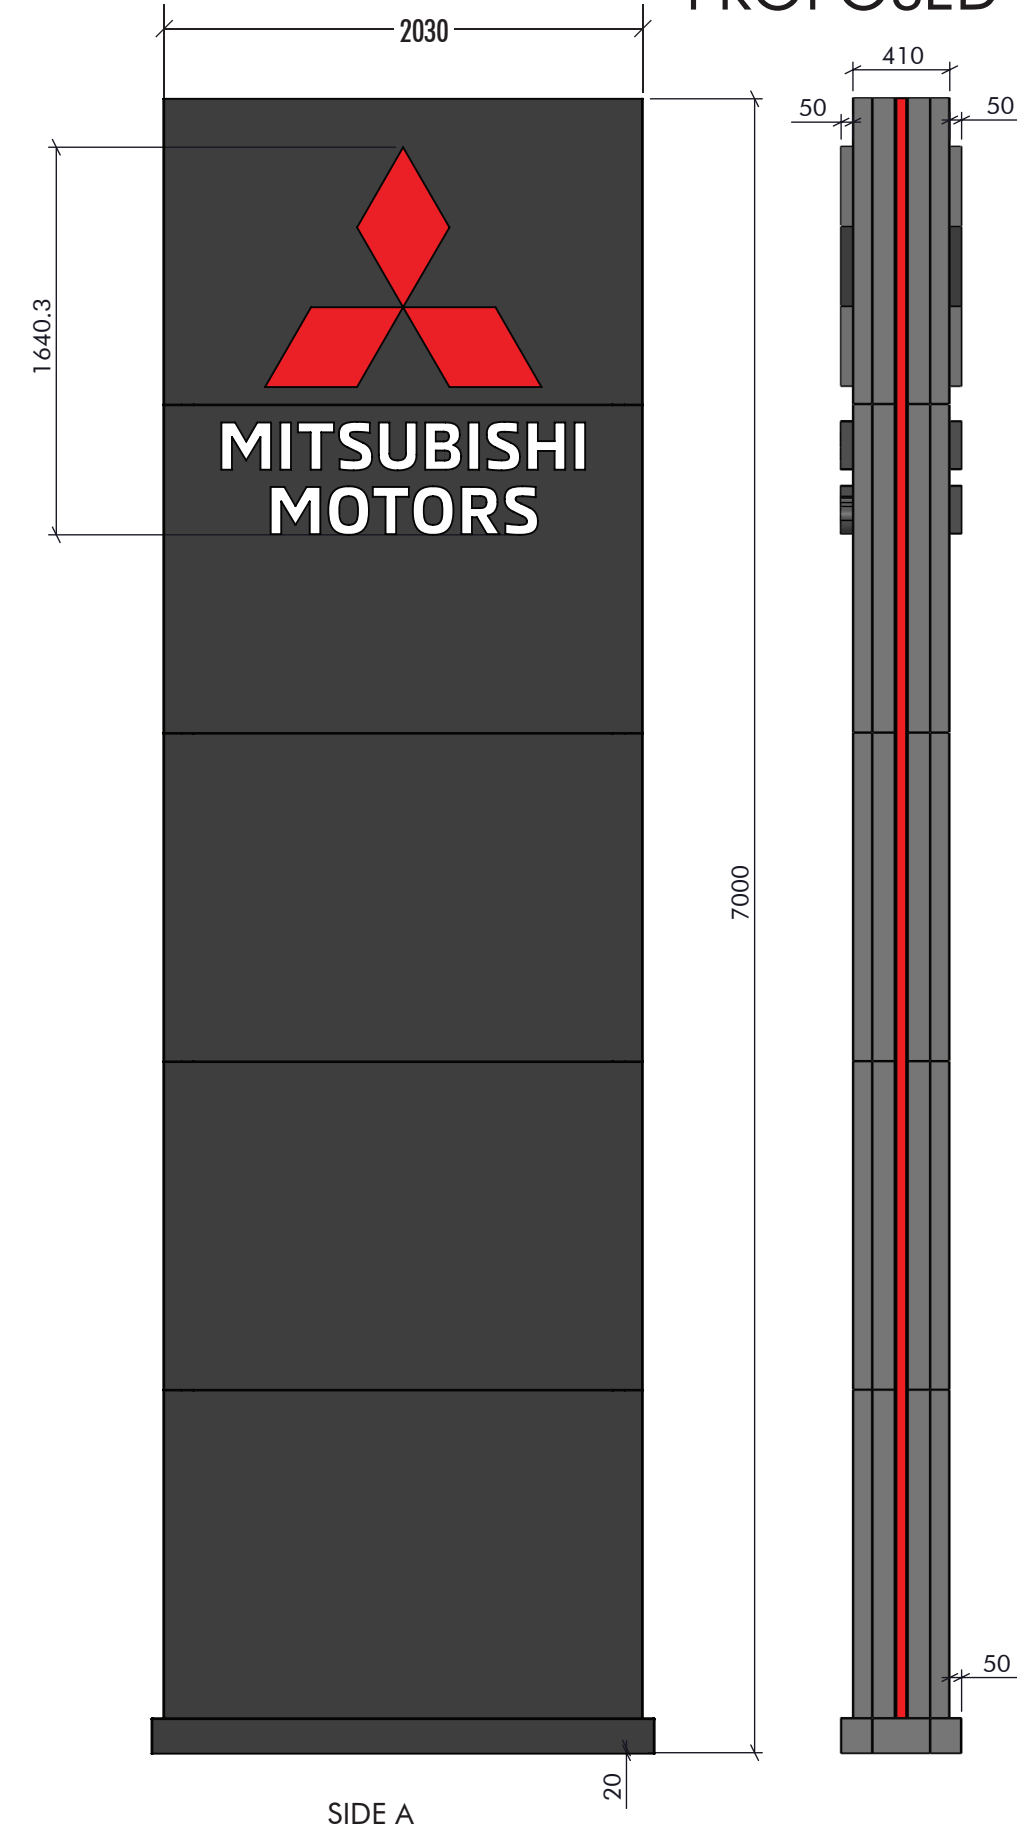

 northern
beaches
council

**THIS PLAN IS TO BE READ IN
CONJUNCTION WITH
THE CONDITIONS OF
DEVELOPMENT CONSENT**

DA2023/1493

APPROX 0.4 SQM OF ILLUMINATION
PER SIDE OF PYLON


FONTS USED: MMC MEDIUM

COLOURS:


-  4mm black ACM
-  Opal Acrylic
-  Red Acrylic

CONSTRUCTION DETAILS:


PYLON SIGN
Steel Internal Frame, clad in 4mm Black
ACM. Internally illuminated red acrylic sides
and acrylic faced steel can fabricated wordmark.
Pylon to use existing footings.

PROJECT: Mitsubishi Brookvale Council	JOB NUMBER: JV106797	PAGE NO: 03/09	DRAWN BY: AM	DATE DRAWN: 13/10/23	REVISION NUMBER: 03	CLIENT APPROVAL	PROJECT MANAGER	
FILE NAME: Mitsubishi_BrookvaleSales_Council.ai	CLIENT : MITSUBISHI							
FILE PATH: Y:\Clients, builders & miscellaneous quotes etc\Mitsubishi\NSW\Brookvale\Drawings\Design			SHEET SIZE A3	SHEET UNITS MM	SHEET SCALE NTS	COUNCIL APPROVAL READY		

IMPORTANT NOTICE: Every care is taken to ensure that the layout and spelling in this artwork is accurate, EMSIGNS will accept no responsibility for incorrect information or spelling errors after receiving your design approval. We will endeavour to match your colour to our best ability, however due to limitations of technology used we cannot guarantee a perfect match. All artwork remains the property of EMSIGNS. Copyright is reserved by EMSIGNS. Unless authorised by EMSIGNS in writing, no reproduction or disclosure to any third party is permitted.

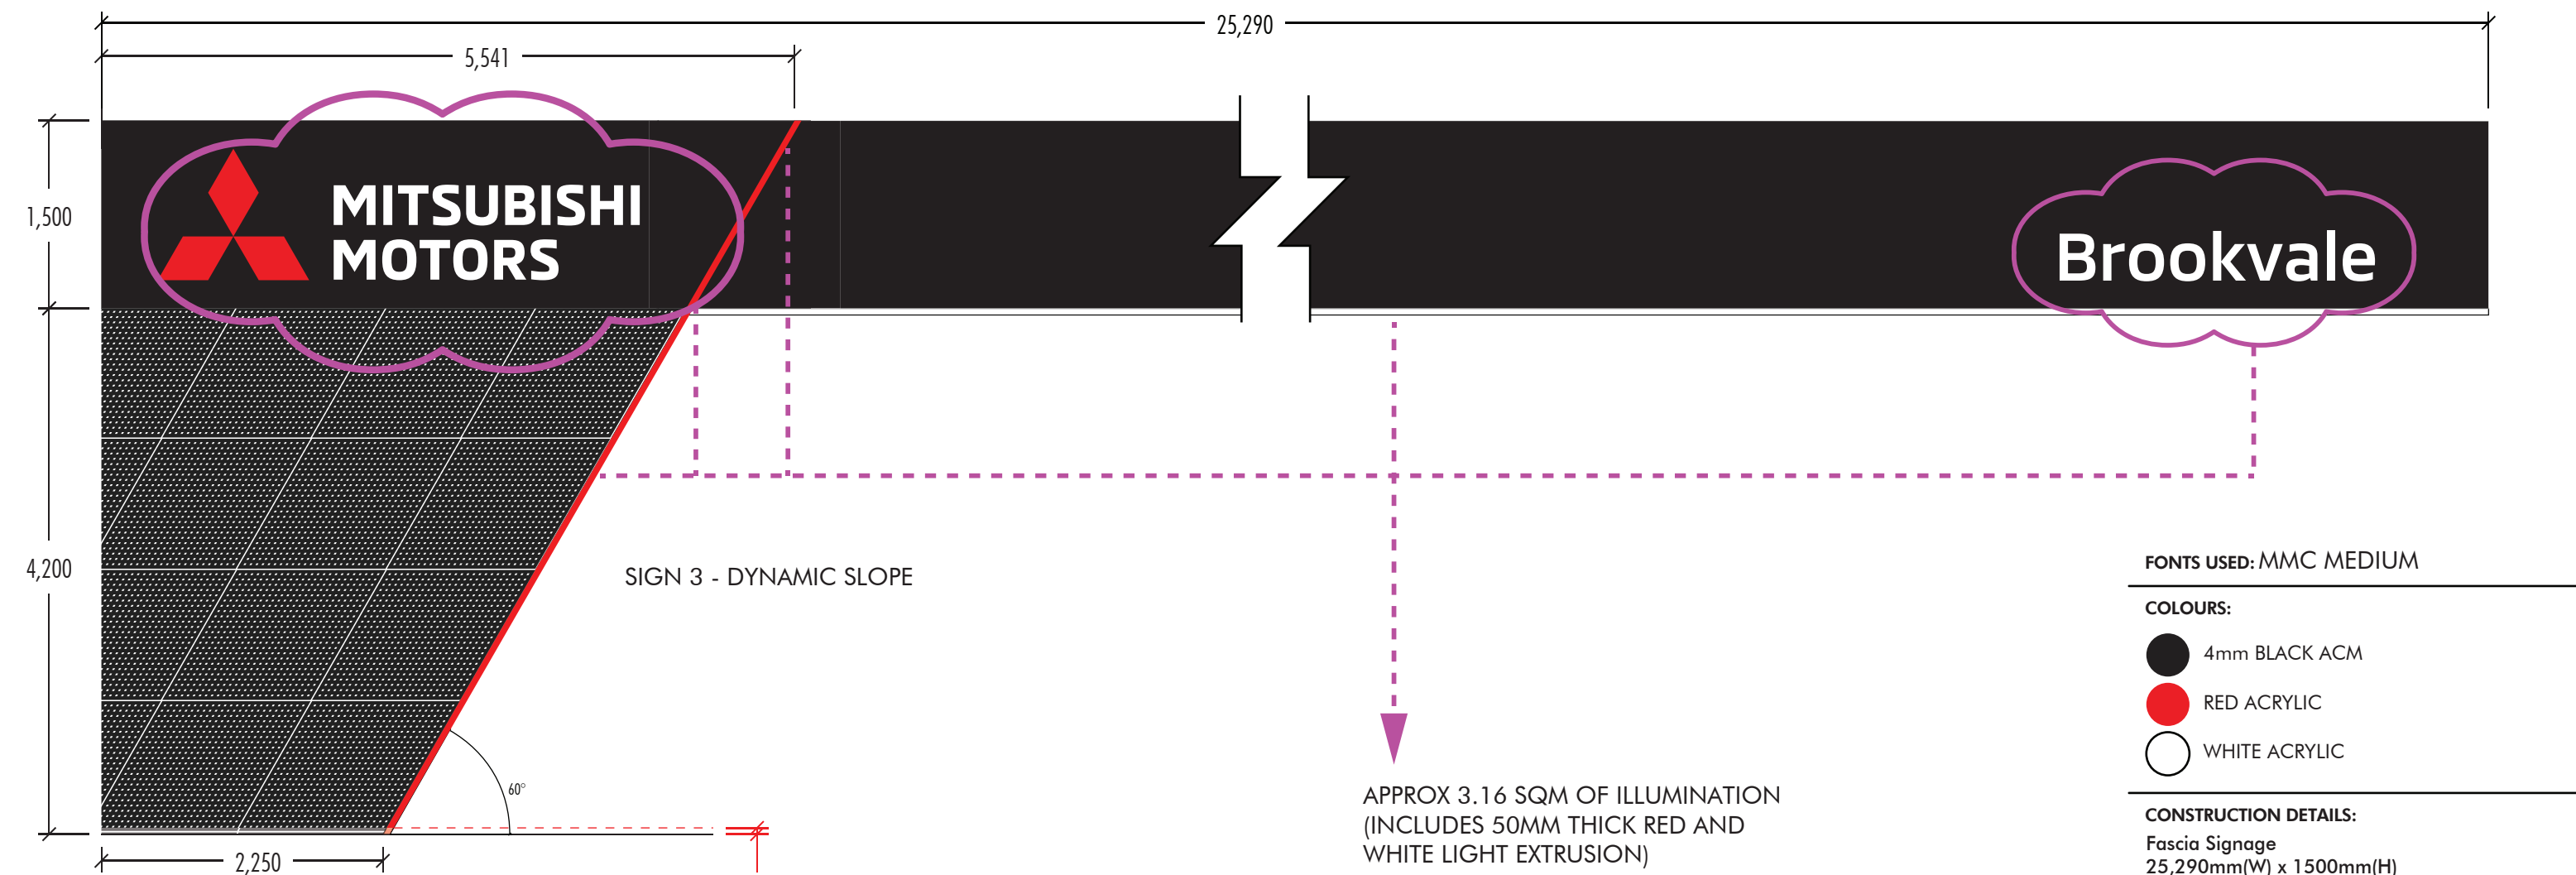

50mm FROM GROUND LEVEL TO
BOTTOM OF BASEPLATE TO ALLOW
FOR GROUT AND LEVELING NUTS

 northern
beaches
council

**THIS PLAN IS TO BE READ IN
CONJUNCTION WITH
THE CONDITIONS OF DEVELOPMENT
CONSENT**

DA2023/1493

FONTS USED: MMC MEDIUM

COLOURS:

- 4mm BLACK ACM
- RED ACRYLIC
- WHITE ACRYLIC

CONSTRUCTION DETAILS:

Fascia Signage
25,290mm(W) x 1500mm(H)
90mm/140mm deep Fascia Sign.
Aluminium Backing frame. Aluminium cassette
System covered in 4mm ACM.

Illuminated steel can Fabricated letters and
wordmark with acrylic faces, screwed to casstte
system.


Illuminated Aluminium Light extrusion with white
acrylic face.

Dynamic Slope
5,541mm(W) x 4200mm(H)
Steel frame clad with 4mm black perforated ACM
panels. free standing signage fixed to building
structure.

illuminated Aluminium Light Extrusion with Red
acrylic face.

ILLUMINATION EXAMPLE



PROJECT: Mitsubishi Brookvale Council	JOB NUMBER: JV106797	PAGE NO: 06/09	DRAWN BY: AM	DATE DRAWN: 13/10/23	REVISION NUMBER: 03	CLIENT APPROVAL	PROJECT MANAGER	
FILE NAME: Mitsubishi_BrookvaleSales_Council.ai	CLIENT : MITSUBISHI							
FILE PATH: Y:\Clients, builders & miscellaneous quotes etc\Mitsubishi\NSW\Brookvale\Drawings\Design			SHEET SIZE A3	SHEET UNITS MM	SHEET SCALE NTS	COUNCIL APPROVAL READY		



FONTS USED: MMC MEDIUM

COLOURS:


-  4mm BLACK ACM
 RED ACRYLIC
 WHITE ACRYLIC


CONSTRUCTION DETAILS:

Fascia Signage
17,500mm(W) x 1500mm(H)
90mm/140mm deep Fascia Sign.
Aluminium Backing frame. Aluminium cassette
System covered in 4mm ACM.

Illuminated steel can Fabricated letters and
wordmark with acrylic faces, screwed to cassette
system.

Illuminated Aluminium Light extrusion with red &
white acrylic face.

PROJECT: Mitsubishi Brookvale Council		JOB NUMBER: JV106797	PAGE NO: 07/09	DRAWN BY: AM	DATE DRAWN: 13/10/23	REVISION NUMBER: 03	CLIENT APPROVAL	PROJECT MANAGER	
FILE NAME: Mitsubishi_BrookvaleSales_Council.ai		CLIENT: MITSUBISHI							
FILE PATH: Y:\Clients, builders & miscellaneous quotes etc\Mitsubishi\NSW\Brookvale\Drawings\Design				SHEET SIZE: A3	SHEET UNITS: MM	SHEET SCALE: NTS	COUNCIL APPROVAL READY		
IMPORTANT NOTICE: Every care is taken to ensure that the layout and spelling in this artwork is accurate, EMSIGNS will accept no responsibility for incorrect information or spelling errors after receiving your design approval. We will endeavour to match your colour to our best ability, however due to limitations of technology used we cannot guarantee a perfect match. All artwork remains the property of EMSIGNS. Copyright is reserved by EMSIGNS. Unless authorised by EMSIGNS in writing, no reproduction or disclosure to any third party is permitted.									

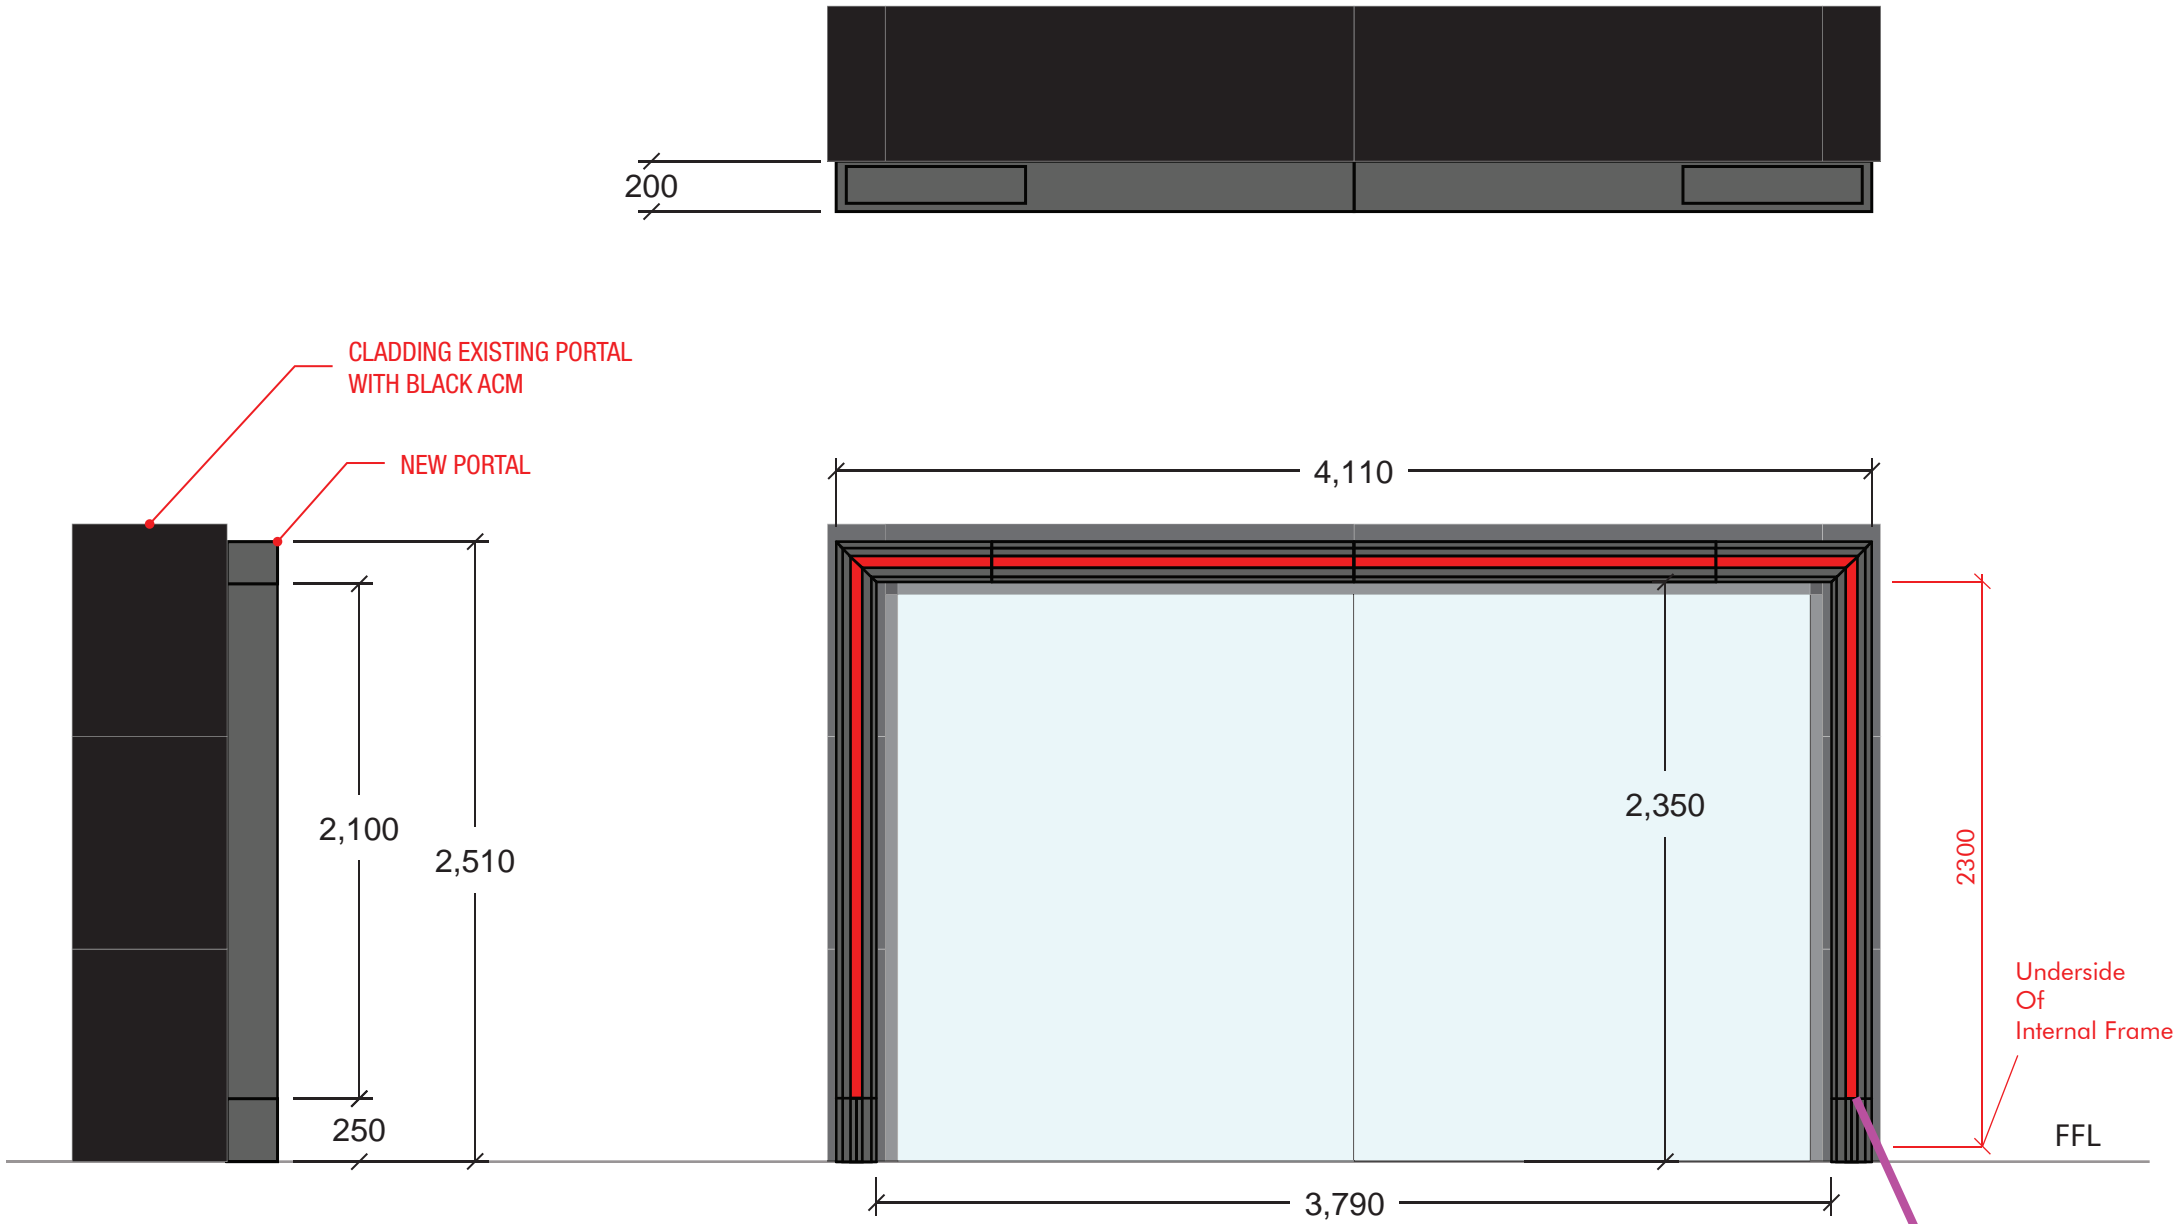

CLADDING OVER EXISTING EXTERNAL PORTAL STRUCTURE WITH BLACK ACM





ILLUMINATION EXAMPLE

RED LIGHT EXTRUSION:
APPROX 0.43 SQM OF ILLUMINATION

 northern
beaches
council

**THIS PLAN IS TO BE READ IN
CONJUNCTION WITH
THE CONDITIONS OF DEVELOPMENT
CONSENT**


DA2023/1493

- COLOURS:**
-  4mm BLACK ACM
 -  RED ACRYLIC
- CONSTRUCTION DETAILS:**
- Entry Portal
4,110mm(W) x 2510mm(H)
4mm black ACM clad around internal aluminium frame.
- red acrylic light extrusion in middle of portal

PROJECT: Mitsubishi Brookvale Council	JOB NUMBER: JV106797	PAGE NO: 08/09	DRAWN BY: AM	DATE DRAWN: 13/10/23	REVISION NUMBER: 03	CLIENT APPROVAL	PROJECT MANAGER
FILE NAME: Mitsubishi_BrookvaleSales_Council.ai	CLIENT : MITSUBISHI						
FILE PATH: Y:\Clients, builders & miscellaneous quotes etc\Mitsubishi\NSW\Brookvale\Drawings\Design			SHEET SIZE A3	SHEET UNITS MM	SHEET SCALE NTS	COUNCIL APPROVAL READY	

IMPORTANT NOTICE: Every care is taken to ensure that the layout and spelling in this artwork is accurate, EMSIGNS will accept no responsibility for incorrect information or spelling errors after receiving your design approval. We will endeavour to match your colour to our best ability, however due to limitations of technology used we cannot guarantee a perfect match. All artwork remains the property of EMSIGNS. Copyright is reserved by EMSIGNS. Unless authorised by EMSIGNS in writing, no reproduction or disclosure to any third party is permitted.



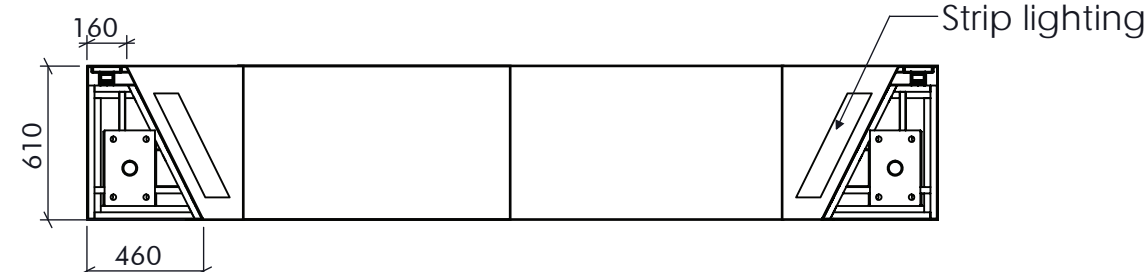

● 4mm BLACK ACM
● RED ACRYLIC

red acrylic light extrusion in middle of portal

50mm Gap from Underside of Base Plate to Ground Level

