
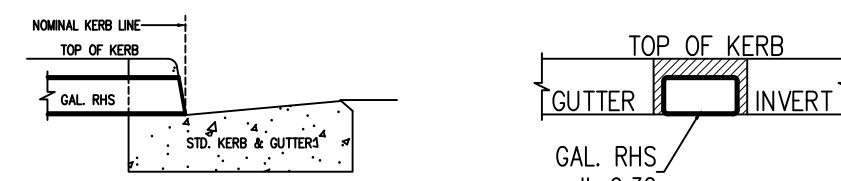


MINIMAL INTERNAL DIMENSIONS FOR STORMWATER PITS (mm)		
DEPTH TO INVERT OF OUTLET	WIDTH	LENGTH
<600	450	450
>600 <900	600	600
>900 <1200	600	900
>1200	900	900

RAINWATER TANKS AND ASSOCIATED PLUMBING WORKS TO BE INSTALLED AND CONFIGURED BY A LICENSED PLUMBER. PUMP TO BE INSTALLED BY A LICENSED ELECTRICIAN.

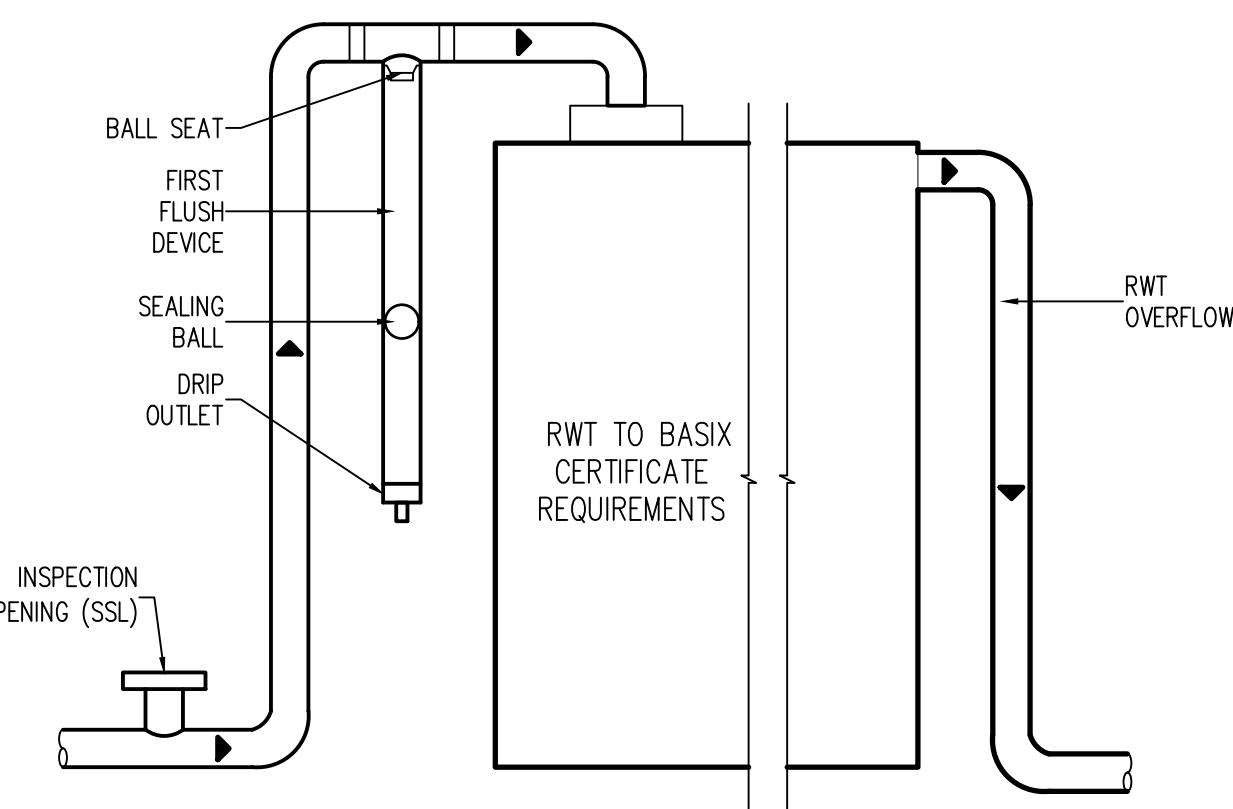

SITE DISCHARGE PIT (TYP) 1:20 CONNECTION WITH 150mm CONCRETE KERB 1:20

DATE: 30/04/21	SCALE: AS NOTED
DRAWN: MK	ISSUE: 2
DRAWING Nr : 21042	SHEET: SW-1

DOCUMENT CERTIFICATION
I AM A QUALIFIED CIVIL ENGINEER. I HOLD THE FOLLOWING QUALIFICATIONS: EngSc (Civil), MIEAust.
I HEREBY STATE THAT THESE PLANS OR DETAILS COMPLY WITH THE CONDITIONS OF DEVELOPMENT CONSENT, THE PROVISIONS OF THE BUILDING CODE OF AUSTRALIA AND/OR RELEVANT AUSTRALIAN INDUSTRY STANDARDS.
DATE: 30/04/2021
Michal Korecky

2	LOCATION OF PIPES AND PIT AMENDED	30/04/21
1	ISSUED FOR DA ONLY	26/04/21
No.	AMENDMENT	DATE
<p>COPYRIGHT: ALL PLANS AND DRAWINGS ARE SUBJECT OF COPYRIGHT AND ANY ATTEMPT OR ACTUAL INFRINGEMENT BY USING, REPRODUCING OR COPYING SAME, WHOLLY OR IN PART, WITHOUT PRIOR WRITTEN PERMISSION WILL RESULT IN LEGAL PROCEEDINGS.</p>		

DESIGN BY:
MICHAL KORECKY
21 NALYA ROAD, NARRAWEENA NSW 2099
ABN: 79 393 130 294
Email: koreckym@gmail.com WWW.PLANSDESIGN.COM.AU
Phone: 99813332, MOB: 0438148944

PROJECT:
PROPOSED ALTERATIONS AND ADDITIONS
22 MARMORA STREET
FRESHWATER NSW 2096
CLIENT:
ARMSTRONG RESIDENCE