



No. 7A
(Formerly No. 1041)
ONE & TWO STOREY

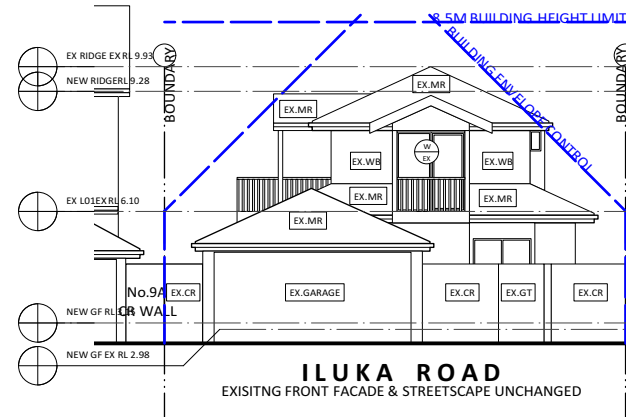

1


SOUTH-WEST (FRONT) ELEVATION
Scale: 1:200

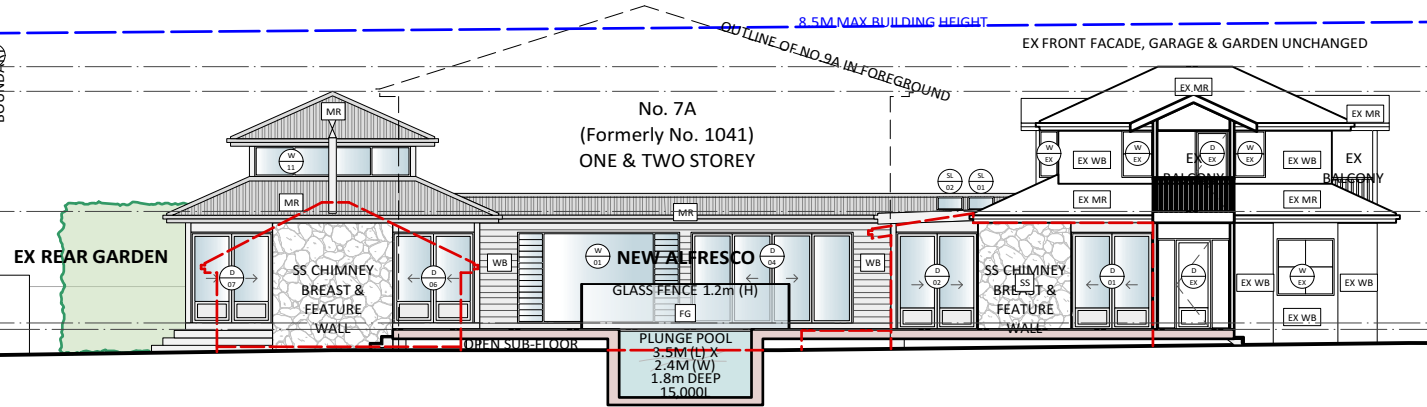

3

NORTH WEST (SIDE) ELEVATION
Scale: 1:200


No. 7A
(Formerly No. 1041)
ONE & TWO STOREY

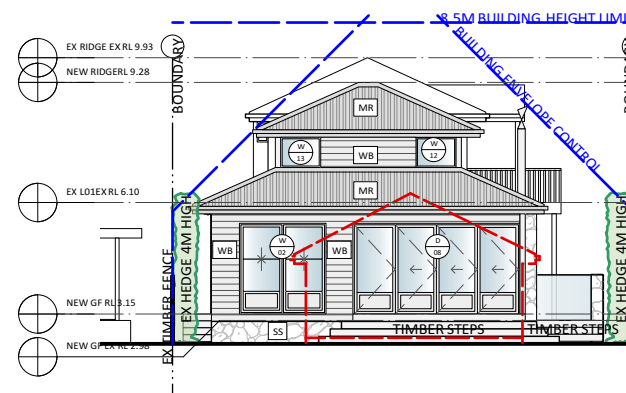

2

NORTH EAST (REAR) ELEVATION
Scale: 1:200

No. 7A
(Formerly No. 1041)
ONE & TWO STOREY

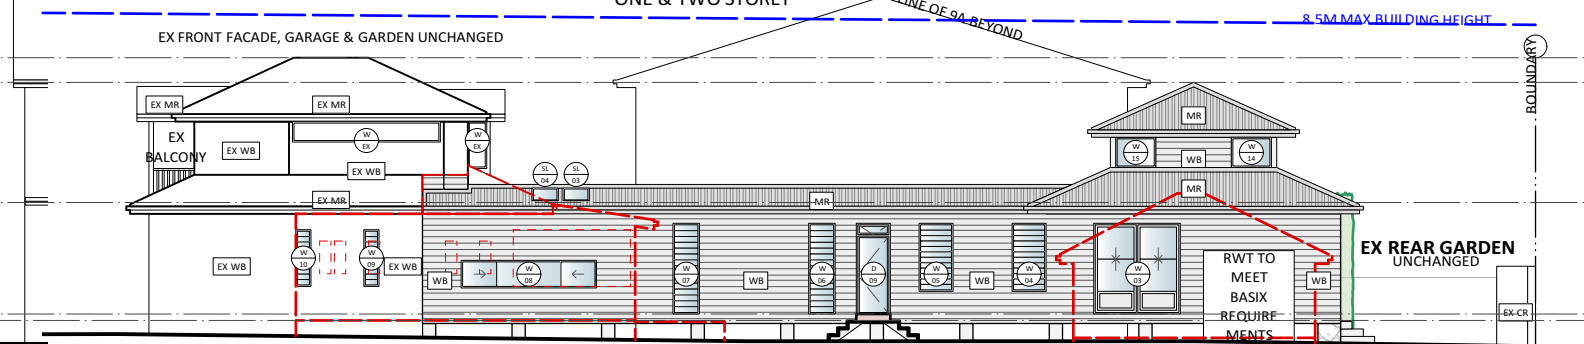

4

SOUTH EAST (SIDE) ELEVATION
Scale: 1:200

PASSER

PASSER Architects
PO BOX 326 MILSONS POINT 1565
abn 9619 412 7103
p 0481 133 368
e info@passer.com.au
www.passer.com.au

HALVORSEN INTERIORS

HALVORSEN INTERIORS
SHOP 8, HODDLE STREET, ROBERTSON NSW 2577 NSW
ABN: 80 923 446 176
M: 0415 191 992 T: 02 8286 2779
E: jessica@halvorseninteriors.com
www.halvorseninteriors.com



LEGEND:



TO BE DEMOLISHED
LINE OF STRUCTURE OVER / UNDER
EXISTING STRUCTURE
NEW STRUCTURE

COS CHECK ONSITE
CR CEMENT RENDER
D DOOR
DP DOWNPIPE
EX EXISTING
FC FIBRE CEMENT
FG FRAMELESS GLASS
GT GATE
MR METAL ROOFING
PB PLASTERBOARD
RWT RAINWATER TANK
SS SANDSTONE
W WINDOW
WB WEATHERBOARD

2m 4m 6m 8m 10m 20m

DRAWING TITLE

Notification Plans

PROJECT

ILUKA BEACH HOUSE
7A ILUKA ROAD, PALM BEACH NSW 2108
For SUSIE + RODGE MORTON

DRAWING No:

NP02

ISSUE: A

PROJECT: 1915

SCALE: 1:200

DATE: FEB 2020