




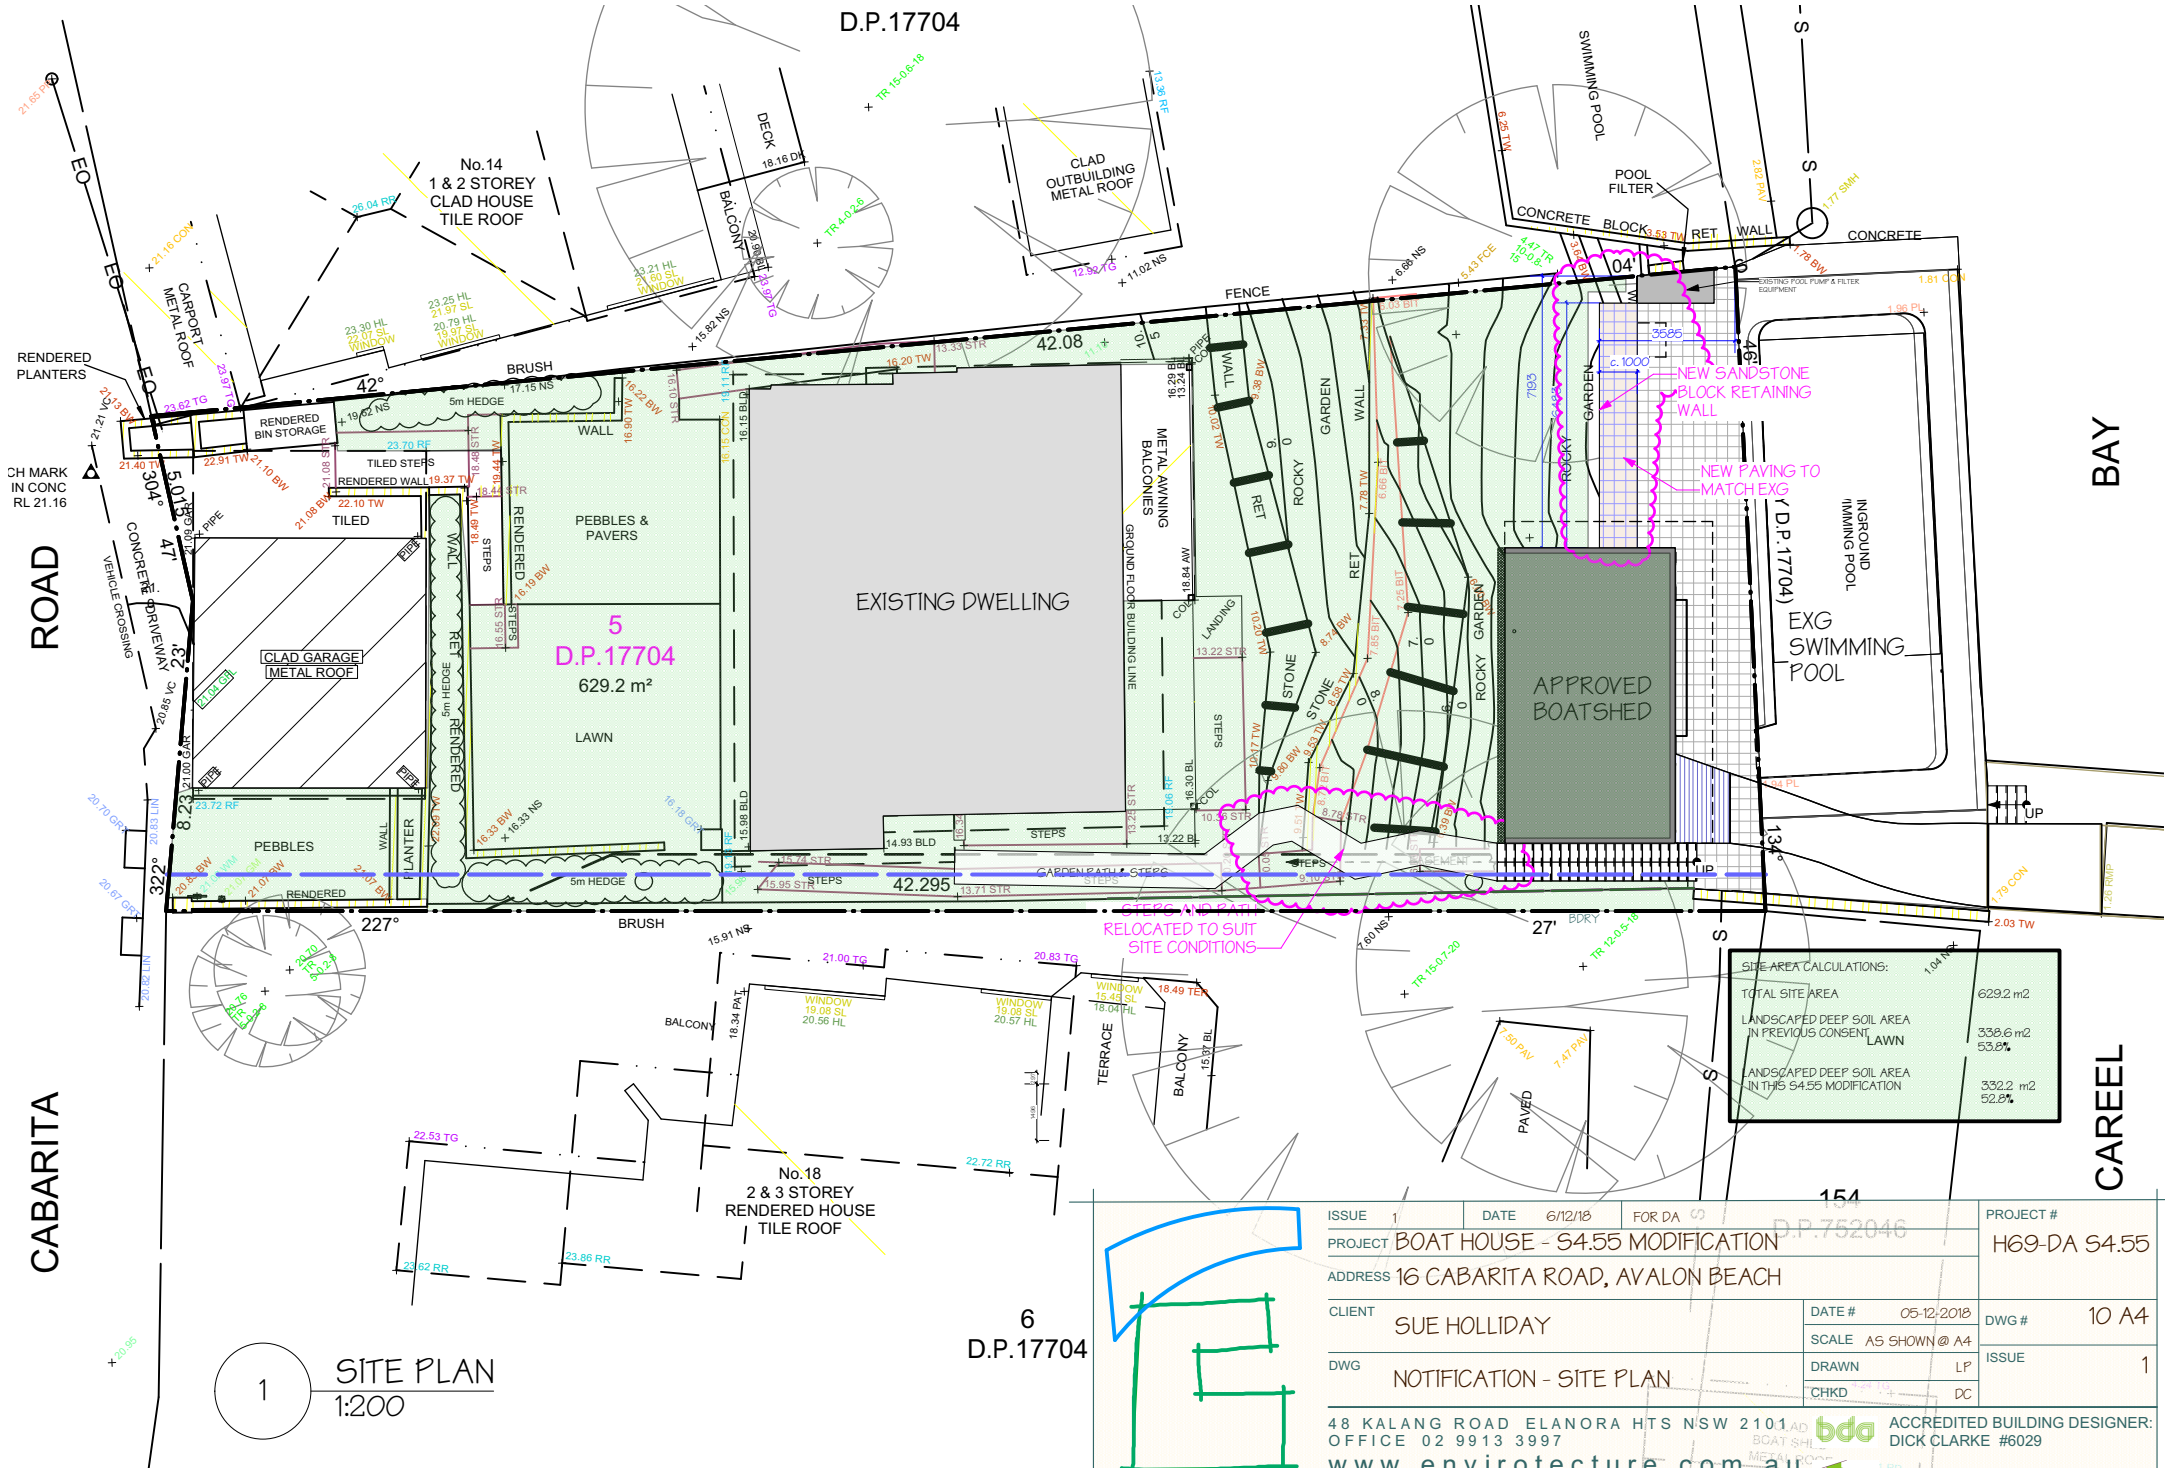


1 SITE PLAN
1:200

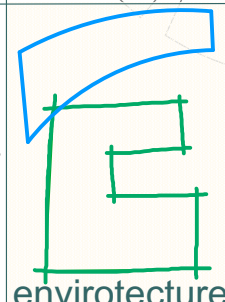


ISSUE	1	DATE	6/12/18	FOR DA	13	PROJECT #	H69-DA S4.55
PROJECT	BOAT HOUSE - S4.55 MODIFICATION						
ADDRESS	16 CABARITA ROAD, AVALON BEACH						
CLIENT	SUE HOLLIDAY					DATE #	05-12-2018
						SCALE	AS SHOWN @ A4
DWG	NOTIFICATION - SITE PLAN					DRAWN	LP
						CHKD	DC
48 KALANG ROAD ELANORA HTS NSW 2101						ACCREDITED BUILDING DESIGNER:	
OFFICE 02 9913 3997						DICK CLARKE #6029	
www.envirostructure.com.au						NOMINATED ARCHITECT:	
envirostructure projects Pty Ltd						ANDY MARLOW ARB #9597	

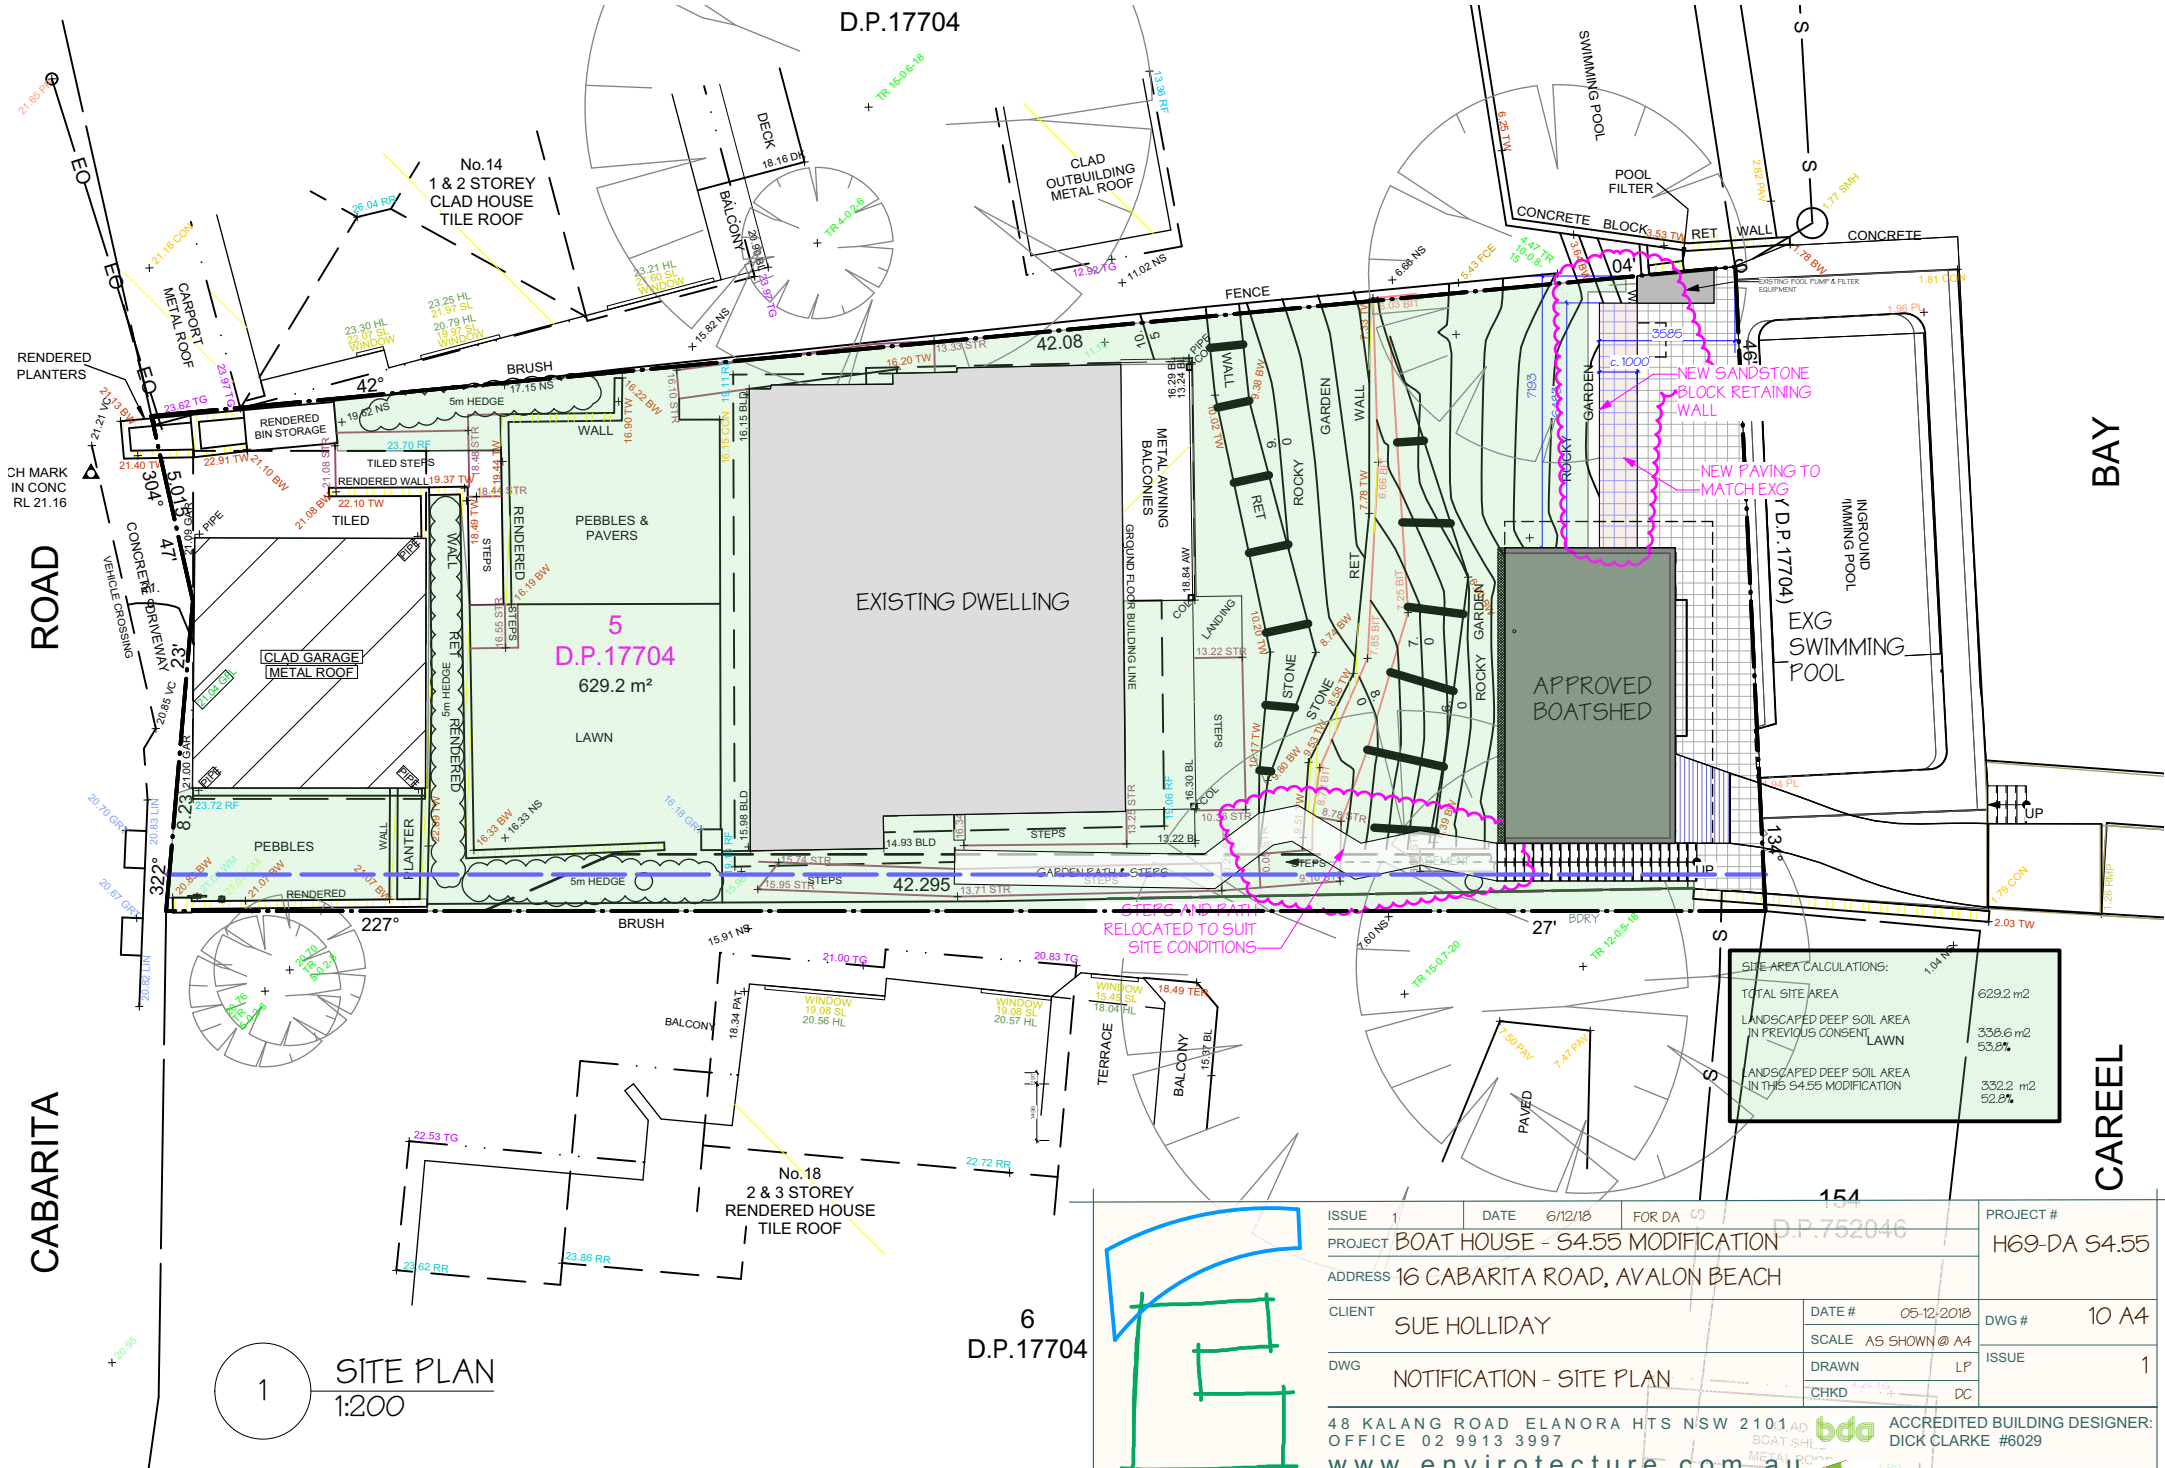

1 SITE PLAN
1:200

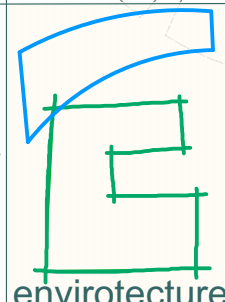

ISSUE	1	DATE	6/12/18	FOR DA	13	PROJECT #	H69-DA S4.55
PROJECT	BOAT HOUSE - S4.55 MODIFICATION					DWG #	10 A4
ADDRESS	16 CABARITA ROAD, AVALON BEACH					ISSUE	1
CLIENT	SUE HOLLIDAY					DATE #	05-12-2018
DWG	NOTIFICATION - SITE PLAN					SCALE	A5 SHOWN @ A4
						DRAWN	LP
						CHKD	DC
48 KALANG ROAD ELANORA HTS NSW 2101						ACCREDITED BUILDING DESIGNER:	
OFFICE 02 9913 3997						DICK CLARKE #6029	
www.envirotecture.com.au						NOMINATED ARCHITECT:	
envirotecture projects Pty Ltd ABN 49 078 853 577						ANDY MARLOW ARB #9597	

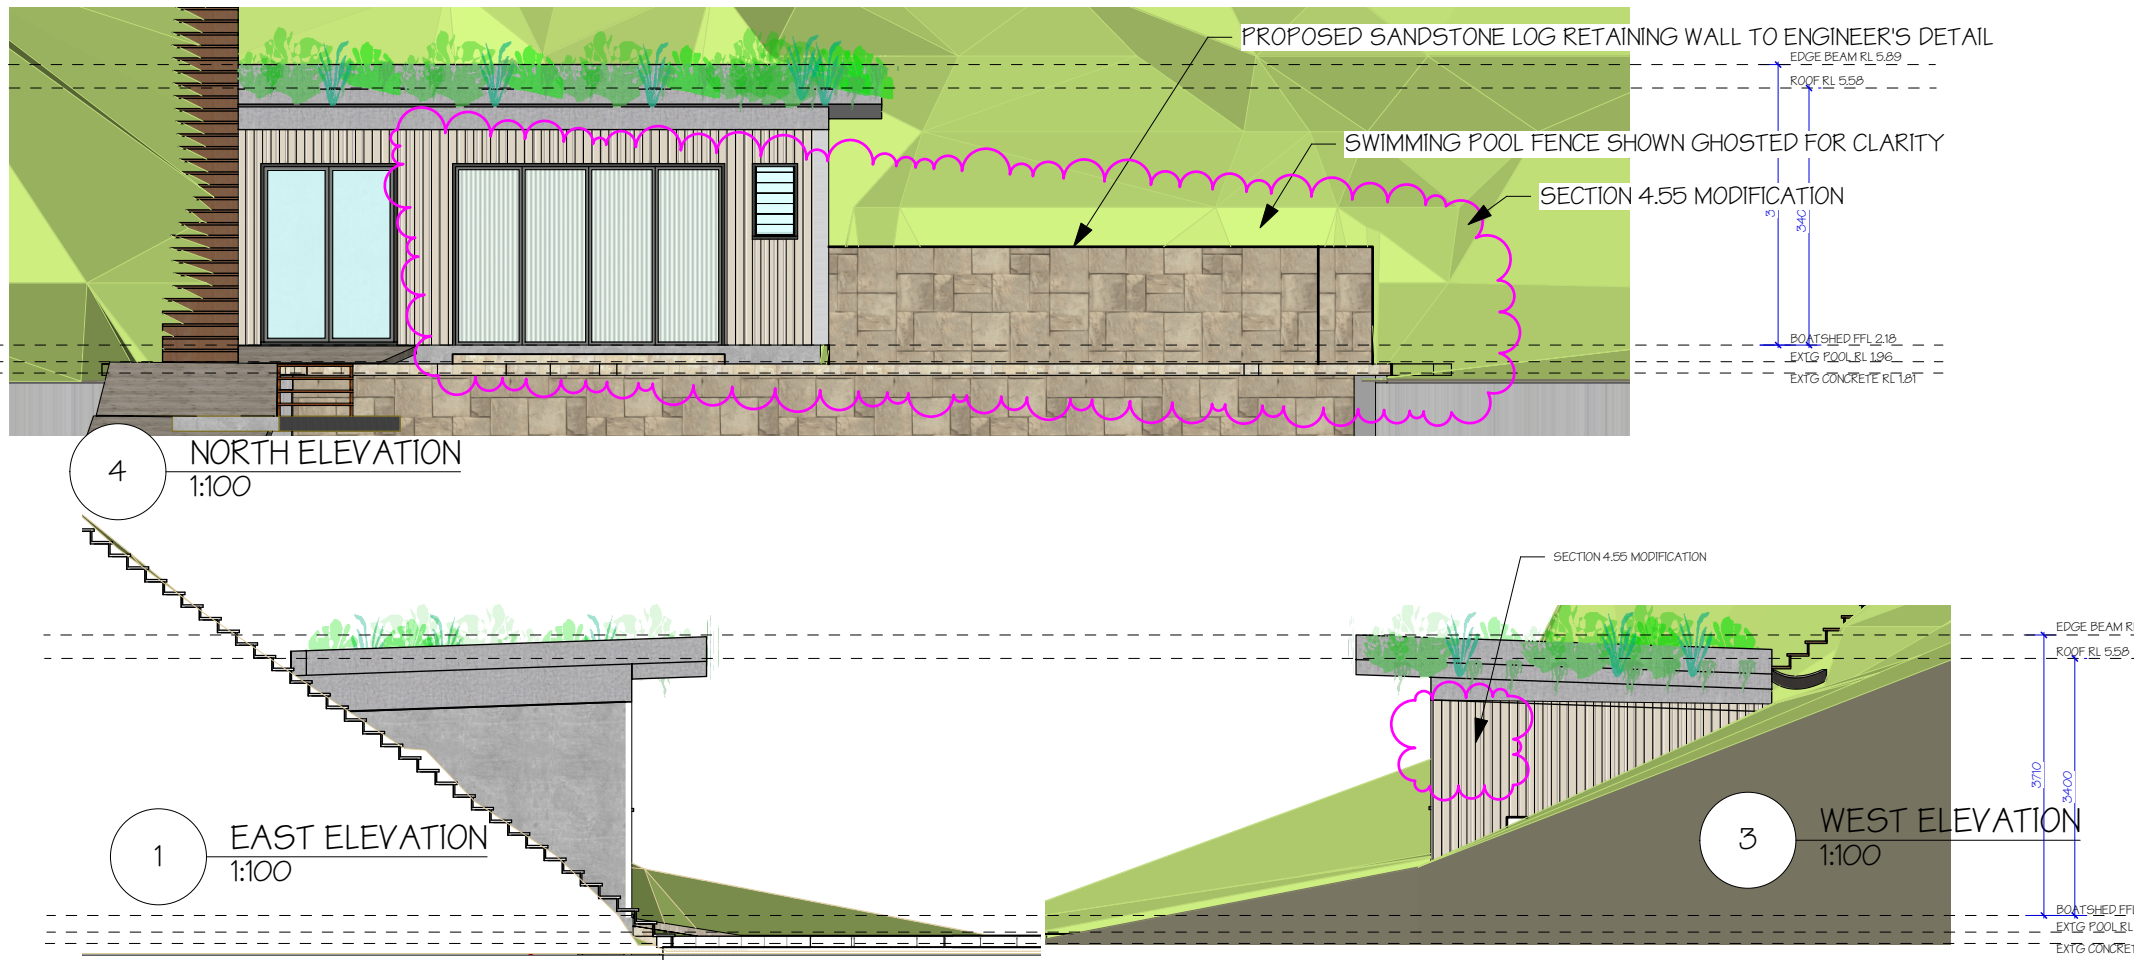

LEGEND



SANDSTONE LOG RETAINING WALL




CORRUGATED CLADDING



MAGNESIUM OXIDE BOARD FASCIA



GROOVED PLYWOOD

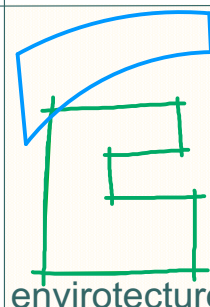

ISSUE 1	DATE 6/12/18	FOR DA	PROJECT #	
PROJECT BOAT HOUSE - S4.55 MODIFICATION			H69-DA S4.55	
ADDRESS 16 CABARITA ROAD, AVALON BEACH				
CLIENT SUE HOLLIDAY			DATE # 05-12-2018	DWG # 30 A4
			SCALE A5 SHOWN @ A4	
DWG NOTIFICATION - ELEVATIONS	DRAWN LP		ISSUE	1
		CHKD DC		
48 KALANG ROAD ELANORA HTS NSW 2101 OFFICE 02 9913 3997 www.envirotecture.com.au			bda ACCREDITED BUILDING DESIGNER: DICK CLARKE #6029	
envirotecture projects Pty Ltd ABN 49 078 853 577			bda Co-Design Start Your Design Project NOMINATED ARCHITECT: ANDY MARLOW ARB #9597	