



# Site/Site Anaylsis Plan

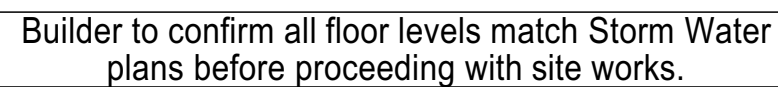

$\times 10.00$  existing levels  
 $+10.00$  proposed levels

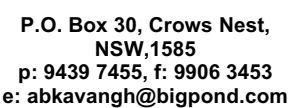

COPYRIGHT: THE CONCEPTS AND INFORMATION CONTAINED IN THESE DRAWINGS ARE THE COPYRIGHT OF OLD FOR NEW PTY LTD. USE OR DUPLICATION IN PART OR IN FULL WITHOUT WRITTEN PERMISSION OF OLD FOR NEW PTY LTD CONSTITUTES AN INFRINGEMENT OF COPYRIGHT.

project:  
**PROPOSED ALTERATIONS &  
ADDITIONS TO EXISTING DWELLING**

drawing title:  
**Notification Plans**

designer: Gregg Ritchie	drawn: Gregg Ritchie	date: Dec 2024	scale: 1:100, 1:200 & 1:500		issue: C	job N: 240
----------------------------	-------------------------	-------------------	--------------------------------	--	-------------	---------------