




BILGOLA AVENUE

9.00AM EQUINOX altitude 35°
59° EAST OF NORTH

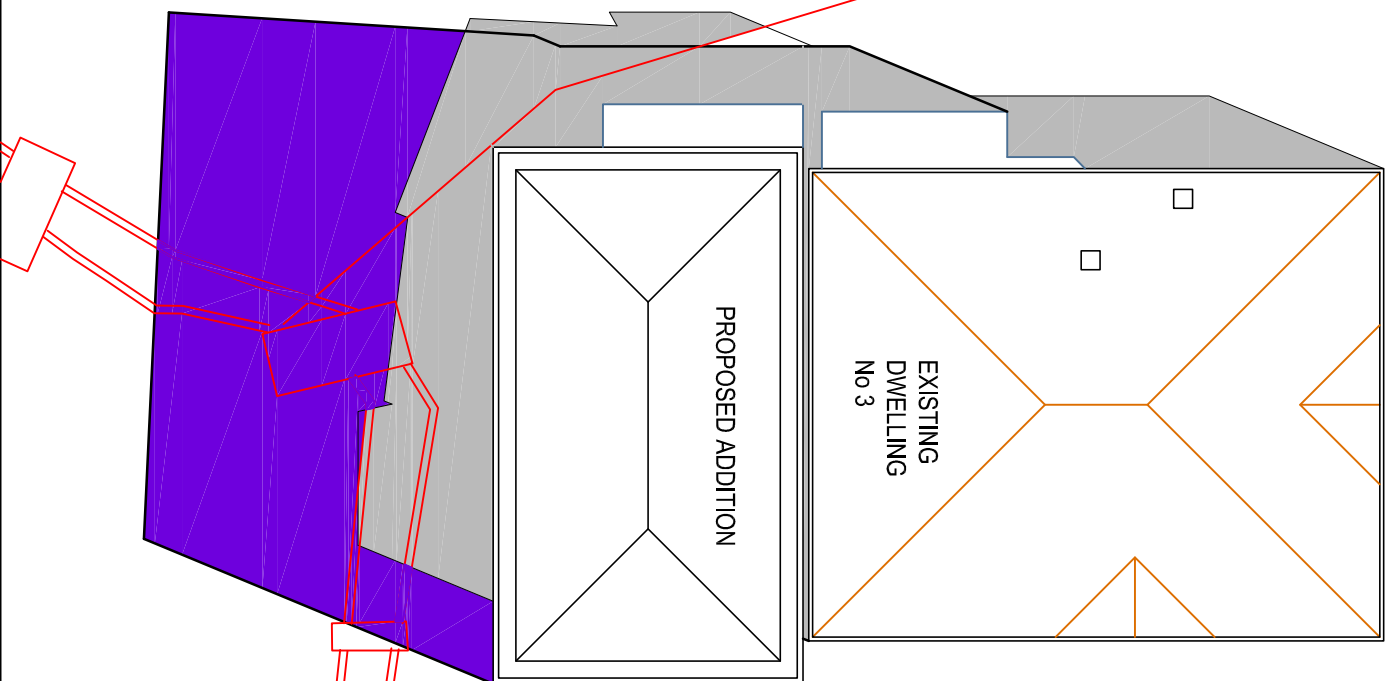



BILGOLA AVENUE

MIDDAY EQUINOX altitude 55°
DUE NORTH

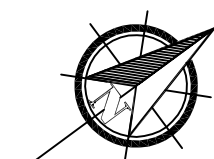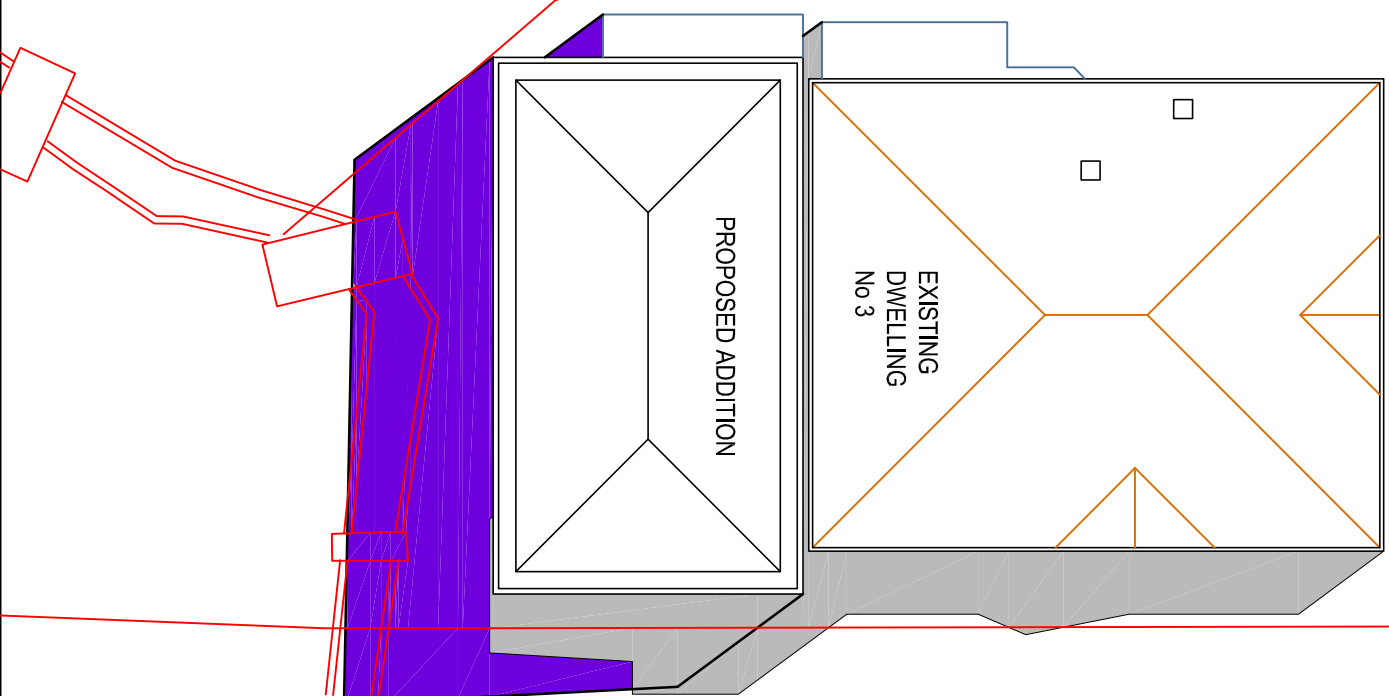


BILGOLA AVENUE

3.00PM EQUINOX altitude 35°
59° WEST OF NORTH

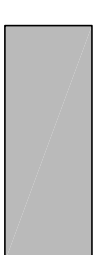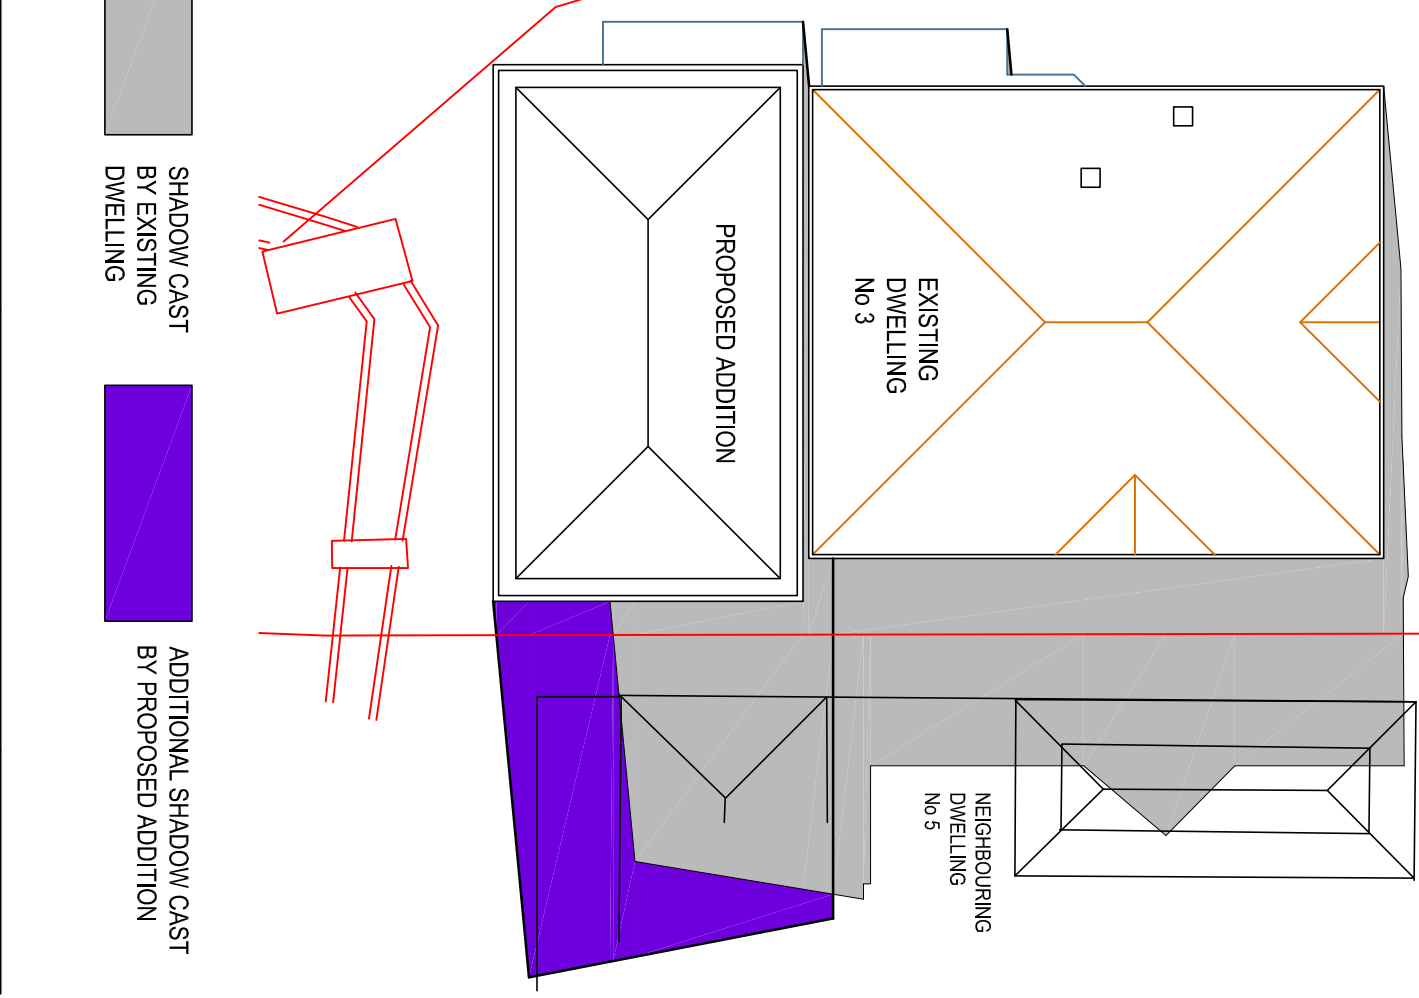

SHADOW CAST BY EXISTING DWELLING

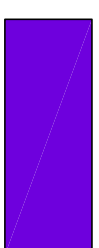

ADDITIONAL SHADOW CAST BY PROPOSED ADDITION

THE SITE FOREMAN

This drawing forms part of a set of documents for which copyright is vested in THE SITE FOREMAN. It is an offence under the Copyright Act, to copy, use or reproduce, in whole or in part, any part of these documents without the written permission of the Copyright holder. Any breach of this provision will result in legal action against the person, parties or entity deemed to be responsible.

t: 1300 728 006 f: 1300 728 440

w: THESITEFORMAN.COM.AU

a: LEVEL 1, 381 LIVERPOOL ROAD ASHFIELD 2131 NSW

ISSUE	REVISIONS	DATE
A	ISSUED FOR DA	12.7.16

PROJECT ALTERATIONS & ADDITIONS TO DWELLING

EQUINOX SHADOW DIAGRAMS

ADDRESS 3 BILGOLA AVENUE, BILGOLA BEACH

DRAWN BY PV

SCALE 1:200

JOB NO 2480

DRAWING NO DA 12 A

