




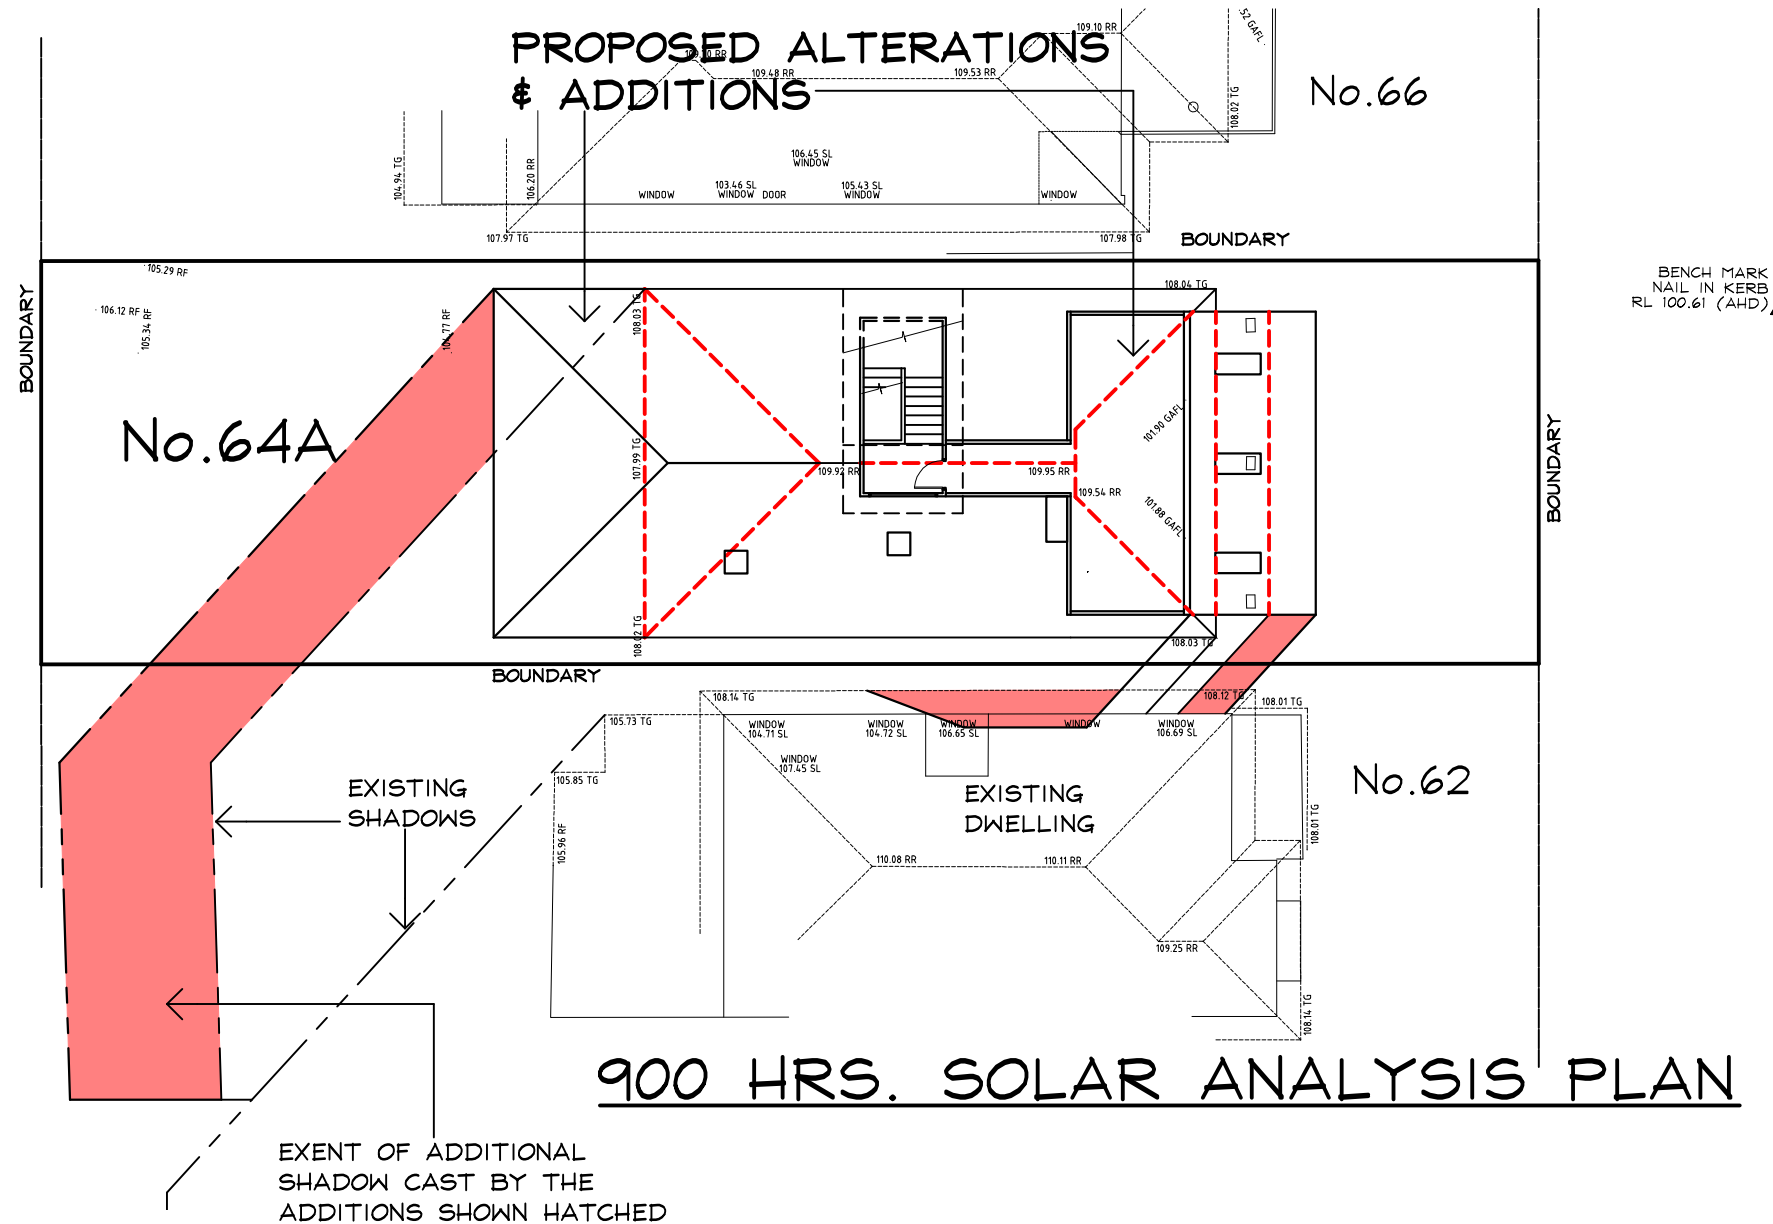

IDALINE STREET

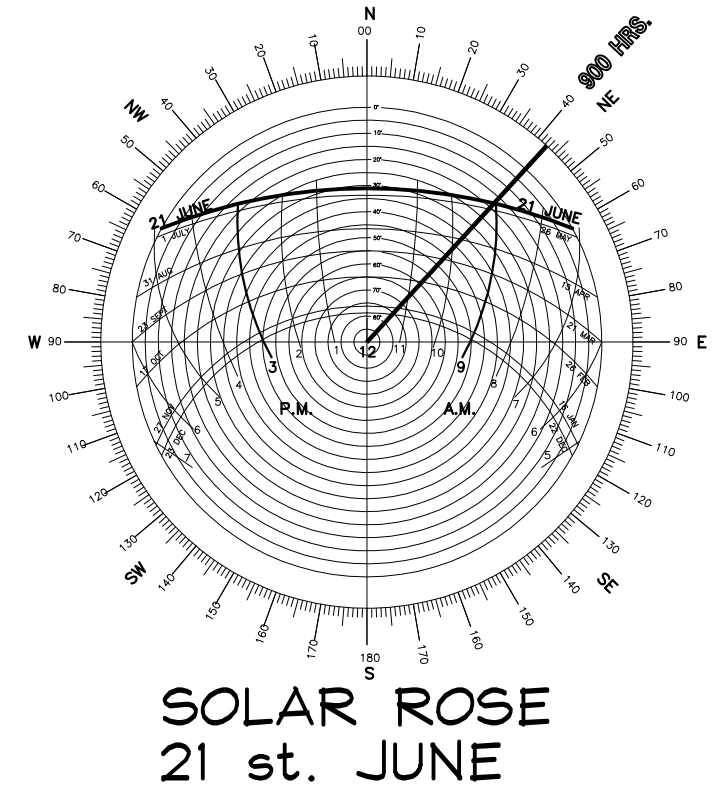

PROPOSED 900 HOUR SHADOW BY No.64A
ADDITIONS ON THE NORTHERN ELEVATION OF No.62

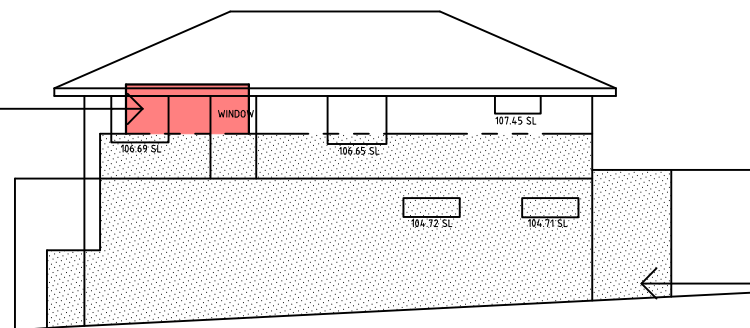

EXISTING 900 HOUR SHADOW BY No.64A
ON THE NORTHERN ELEVATION OF No.22

PROPOSED 900 HOUR SHADOW BY No.64A
ADDITIONS ON THE NORTHERN ELEVATION OF No.62

DEVELOPMENT
APPLICATION ISSUE


IF IN
DOUBT
ASK

Prepared by
H&C DESIGN PTY. LTD.
50 FULLER STREET COLLARROY PLATEAU
EMAIL hcdesign@optusnet.com.au
PHONE 0412386411 A.C.N.002079192


Date NOV.2024
Drawn HENK.
Scale 1:200
Job No. 240901-07

NOTES: -
1 Builder to check and confirm all necessary dimensions on site prior to the commencement of construction. DO NOT SCALE THE DRAWING
2 All work to be in accordance with the B.C.A./ NCC & to the satisfaction of local council requirements & other authorities concerned.
3 This drawing is the copyright of H & C Design Pty. Limited and shall not be reproduced in part or whole without their written approval


Project **ALTERATIONS & ADDITIONS**
64A IDALINE STREET COLLARROY PLATEAU
FOR **Mr. C. & Mrs. H. DENTON**

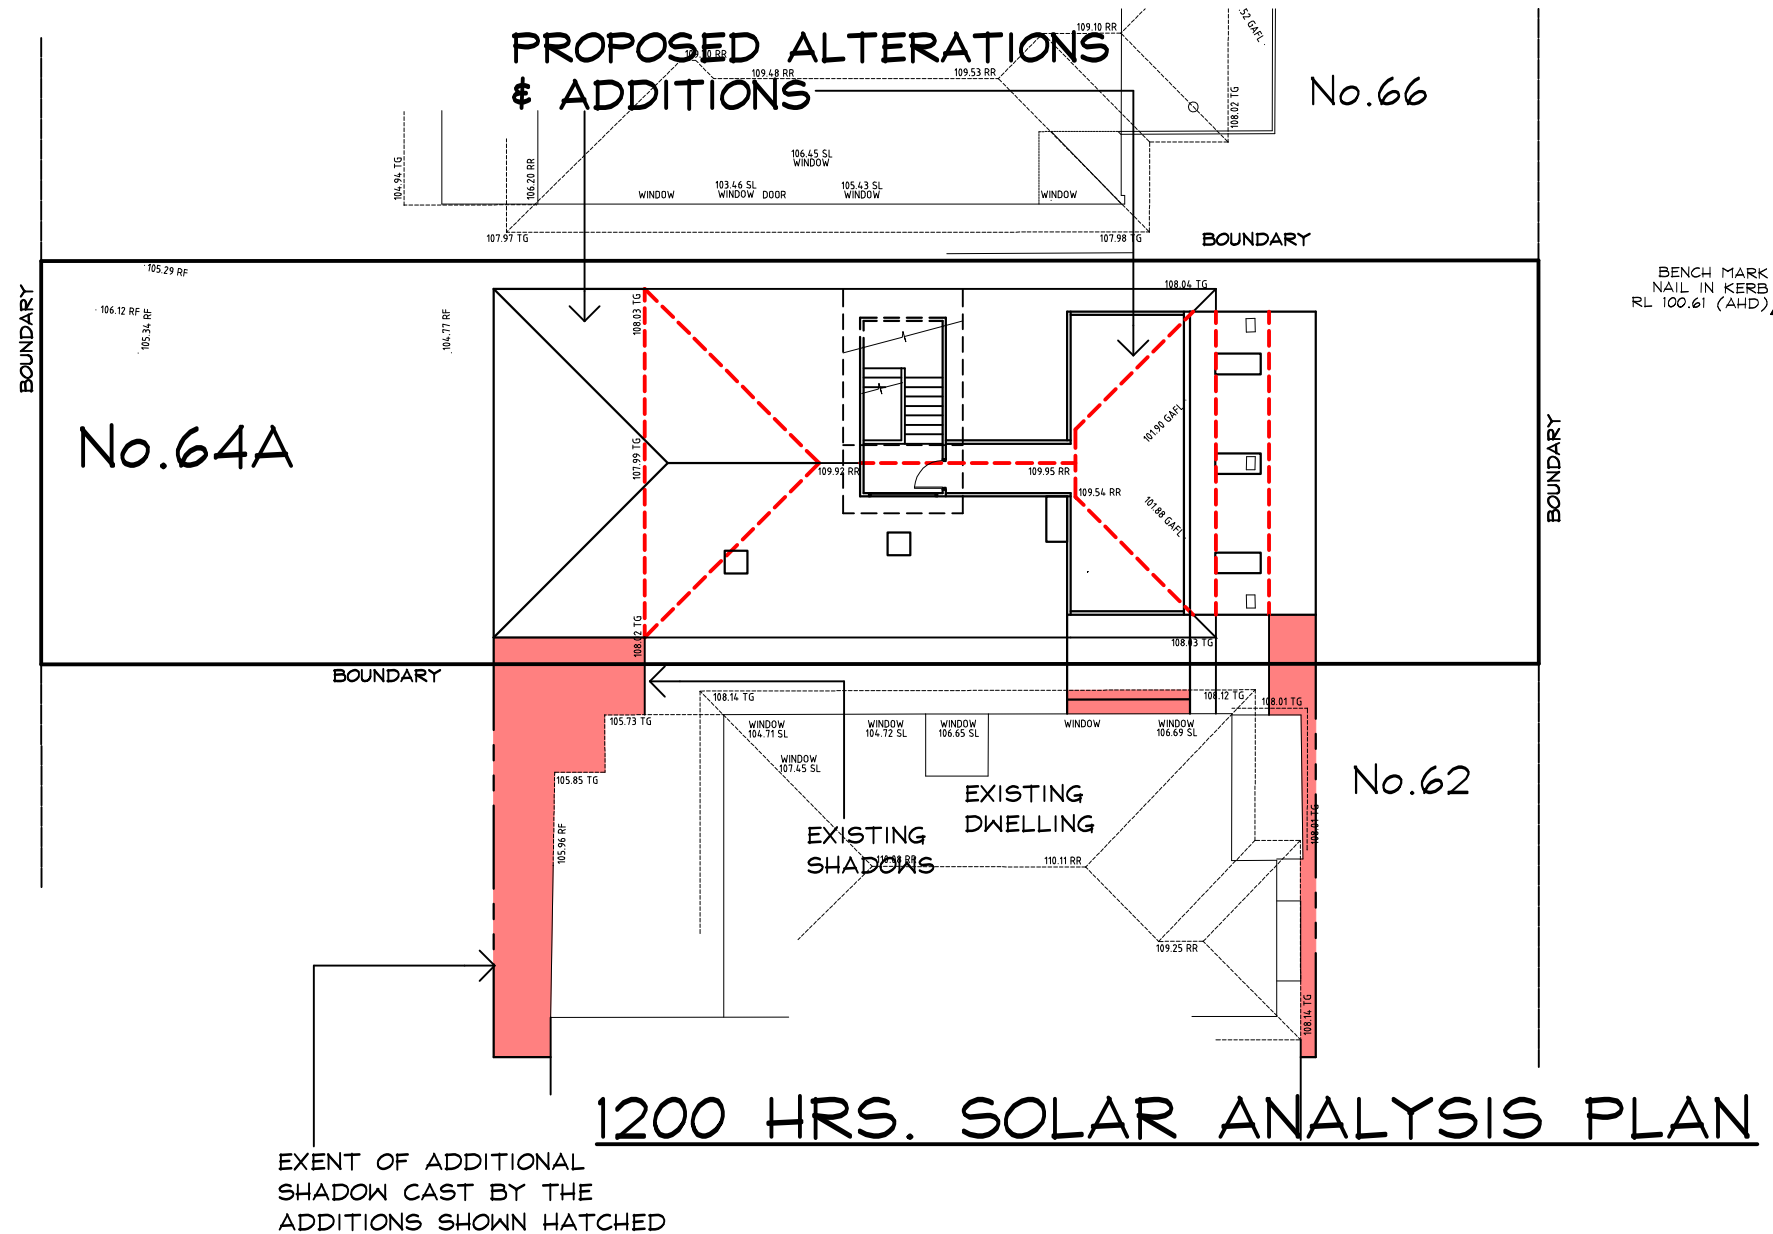

IDALINE STREET

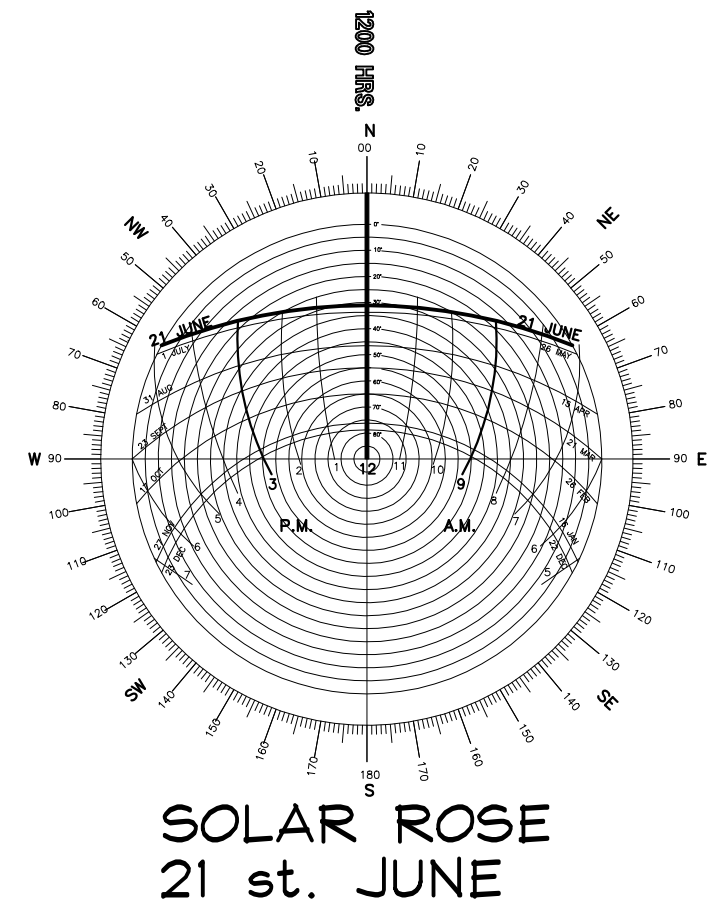

PROPOSED 1200 HOUR SHADOW BY No.64A
ADDITIONS ON THE NORTHERN ELEVATION OF No.62

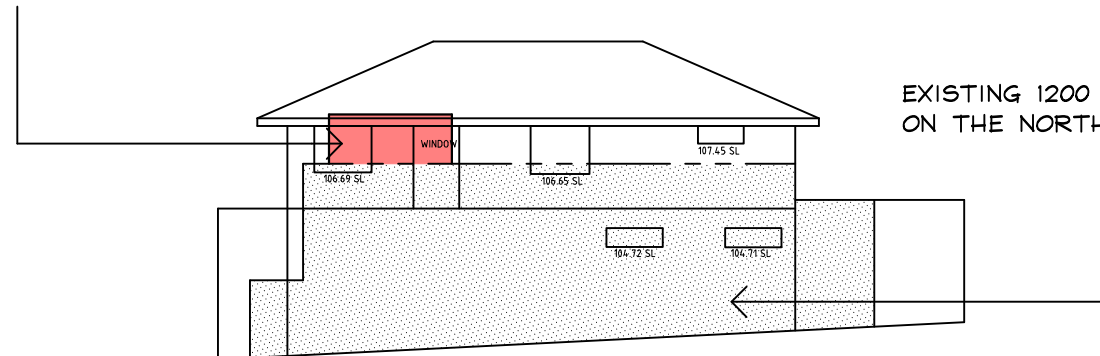


EXISTING 1200 HOUR SHADOW BY No.64A
ON THE NORTHERN ELEVATION OF No.62


PROPOSED 1200 HOUR SHADOW BY No.64A
ADDITIONS ON THE NORTHERN ELEVATION OF No.62

DEVELOPMENT
APPLICATION ISSUE

IF IN DOUBT ASK	Prepared by H&C DESIGN PTY. LTD. 50 FULLER STREET COLLARROY PLATEAU EMAIL hcdesign@optusnet.com.au PHONE 0412386411 A.C.N.002079192	Date NOV.2024 Drawn HENK. Scale 1:200 Job No. 240901-08	NOTES:- 1 Builder to check and confirm all necessary dimensions on site prior to the commencement of construction. DO NOT SCALE THE DRAWING 2 All work to be in accordance with the B.C.A./ NCC & to the satisfaction of local council requirements & other authorities concerned. 3 This drawing is the copyright of H & C Design Pty. Limited and shall not be reproduced in part or whole without their written approval	Project ALTERATIONS & ADDITIONS 64A IDALINE STREET COLLARROY PLATEAU FOR Mr. C. & Mrs. H. DENTON
--------------------------------	--	---	---	---

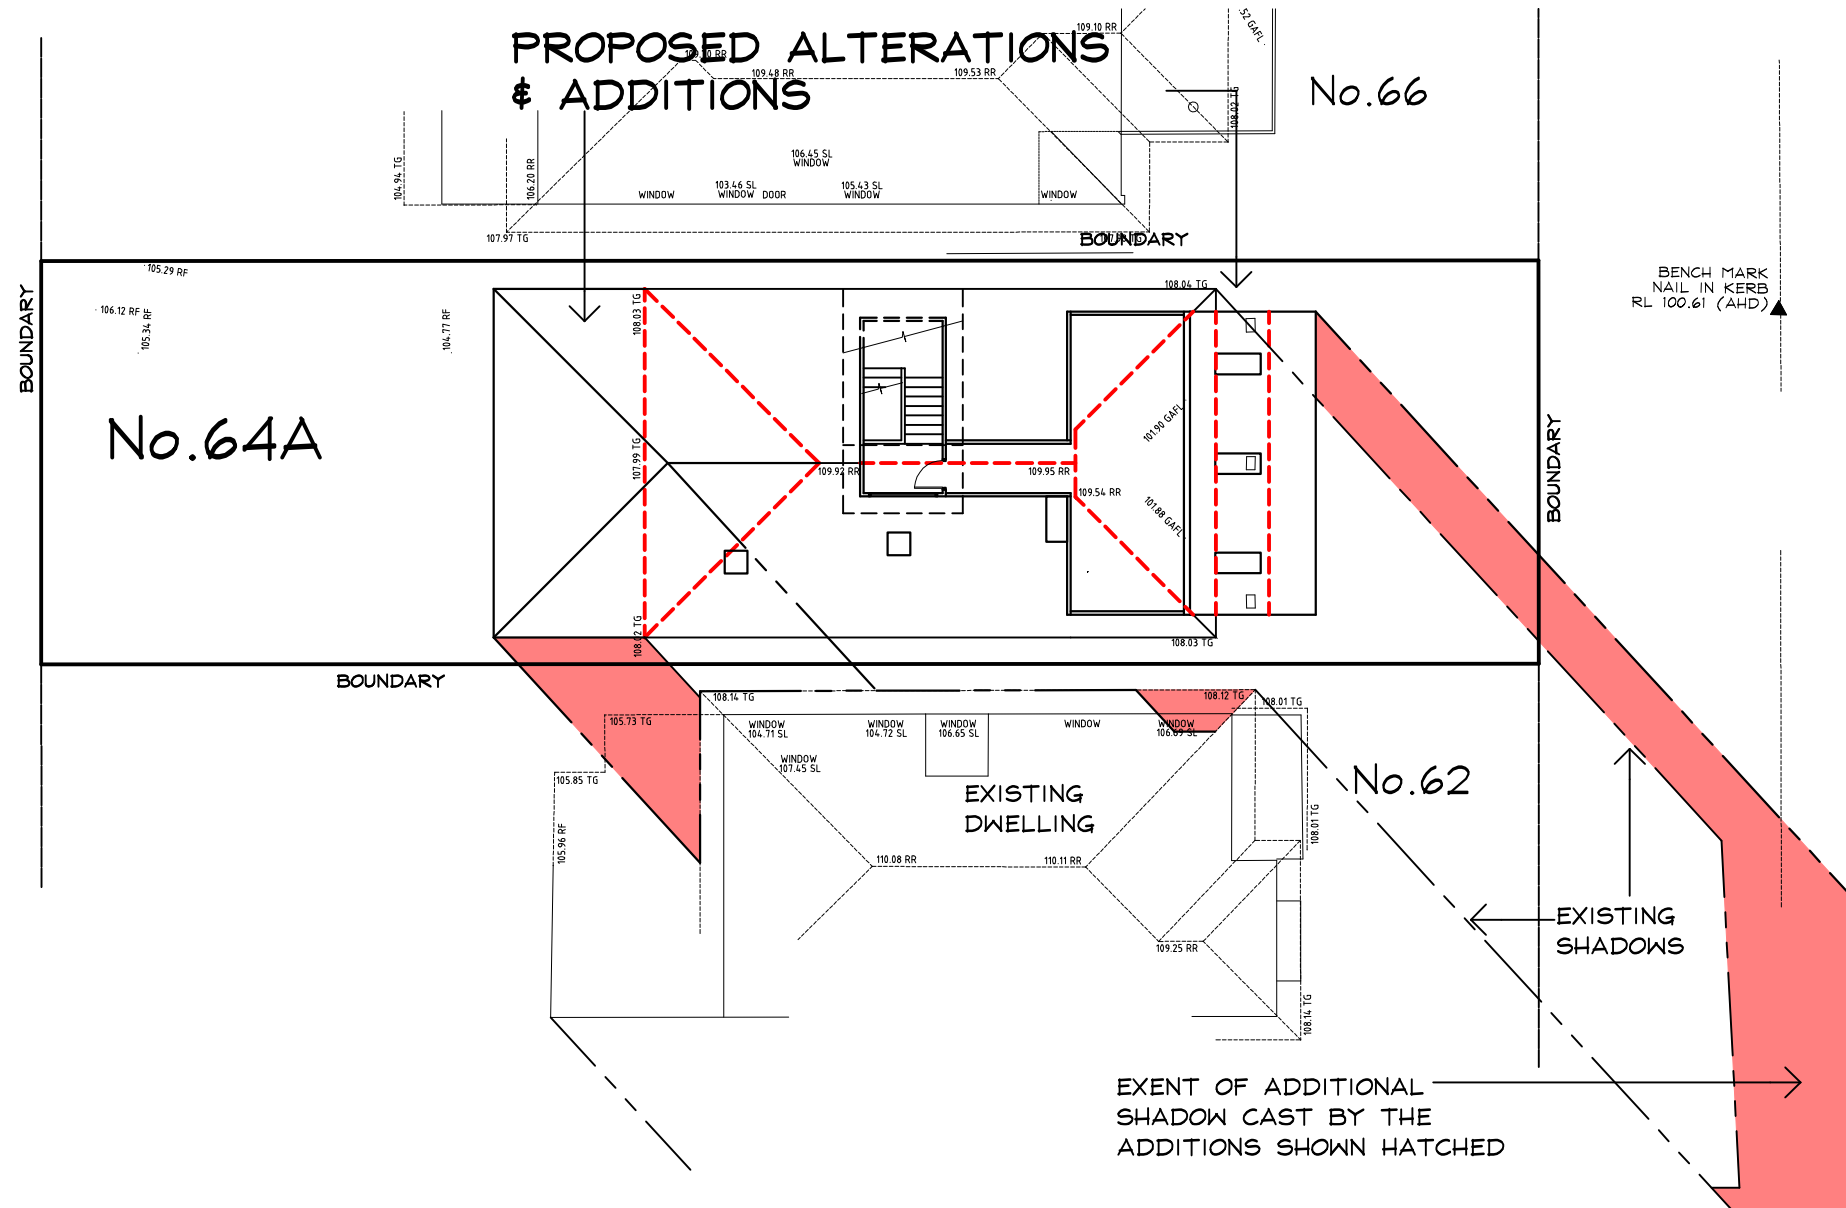


IDALINE STREET

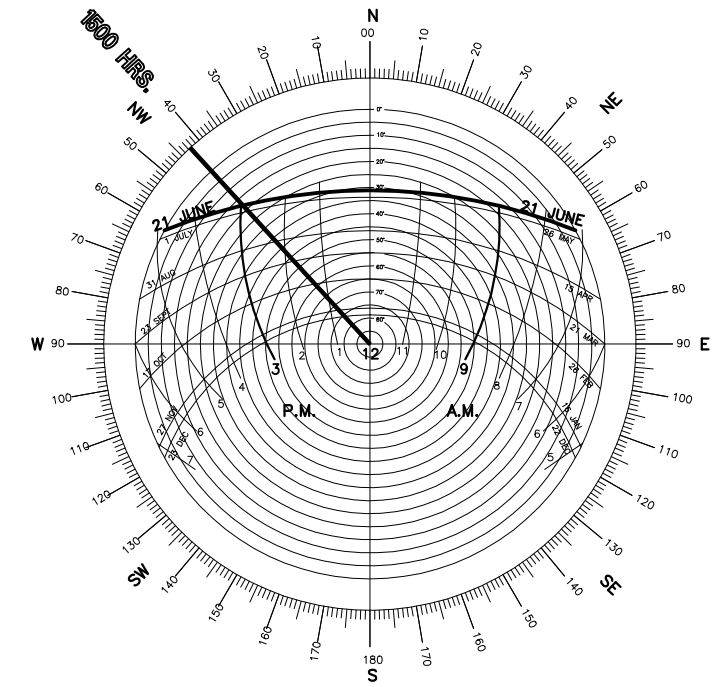

SOLAR ROSE
21 st. JUNE

1500 HRS. SOLAR ANALYSIS PLAN

PROPOSED 1500 HOUR SHADOW BY No. 64A
ADDITIONS ON THE NORTHERN ELEVATION OF No. 62

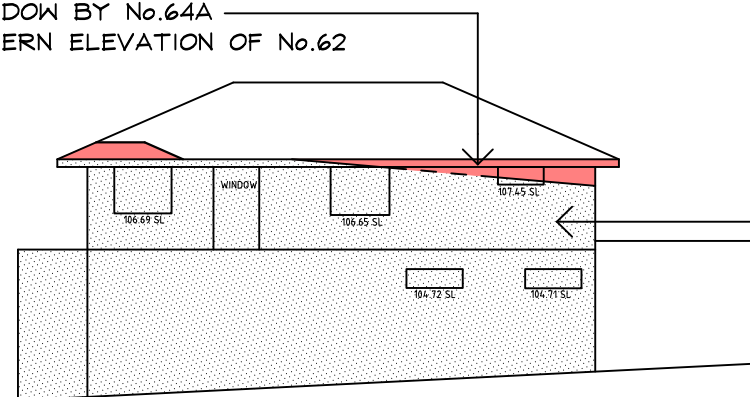

EXISTING 1500 HOUR SHADOW BY No. 64A
ON THE NORTHERN ELEVATION OF No. 62

PROPOSED 1500 HOUR SHADOW BY No. 64A
ADDITIONS ON THE NORTHERN ELEVATION OF No. 62

DEVELOPMENT
APPLICATION ISSUE

**IF IN
DOUBT
ASK**

Prepared by
H&C DESIGN PTY. LTD.
50 FULLER STREET COLLAROEY PLATEAU
EMAIL hcdesign@optusnet.com.au
PHONE 0412386411 A.C.N.002079192

Date NOV. 2024
Drawn **HENK.**
Scale 1:200
Job No. 240901-09

NOTES: -
1 Builder to check and confirm all necessary dimensions on site prior to the commencement of construction. DO NOT SCALE THE DRAWING
2 All work to be in accordance with the B.C.A./ NCC & to the satisfaction of local council requirements & other authorities concerned.
3 This drawing is the copyright of H & C Design Pty. Limited and shall not be reproduced in part or whole without their written approval

Project **ALTERATIONS & ADDITIONS**
64A IDALINE STREET COLLAROEY PLATEAU
FOR **Mr. C. & Mrs. H. DENTON**