


SITE PLAN 1:100

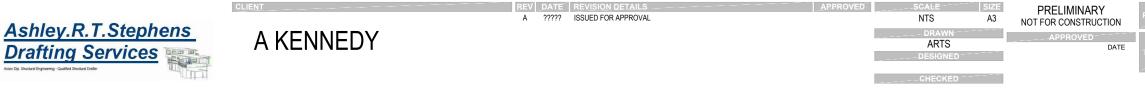

GENERAL NOTES:


1.	ALL WORKMANSHIP AND MATERIALS
	SHALL BE IN ACCORDANCE WITH THE
	REQUIREMENTS OF THE RELEVENT SAA
	CODES AND THE BY-LAWS AND
	ORDINANCES OF THE RELEVENT
	BUILDING AUTHORITIES AND THE LOCAL
	COUNCIL.

- 2. ALL TRADES, SERVICES AND SUB-CONTRACTORS SHALL BE LICENSED CURRENTLY WITH THE BUILDING SERVICES CORPORATION
- 3. DIMENSIONS SHALL NOT BE OBTAINED BY SCALING THE DRAWINGS
- 4. SETTING OUT DIMENSIONS SHOWN ON THE DRAWINGS SHALL BE CHECKED AND VERIFIED ON SITE, BY THE CONTRACTOR, PRIOR TO COMMENCEMENT OF WORK.
- 5. IF IN DOUBT, UNDER NO CIRCUMSTANCES IS THE CONTRACTOR TO COMMENCE THAT STAGE OF THE PROJECT. THE CONTRACTOR SHALL CONFIRM THE DESIGN WITH THE OWNER OR THE DESIGNER.
- 6. ALL TIMBER WORK SHALL BE CONSTRUCTED AND G6. SUITABLY BRACED IN ACCORDANCE WITH THE NATIONAL TIMBER FRAMING CODE AS 1684 - 1992





-

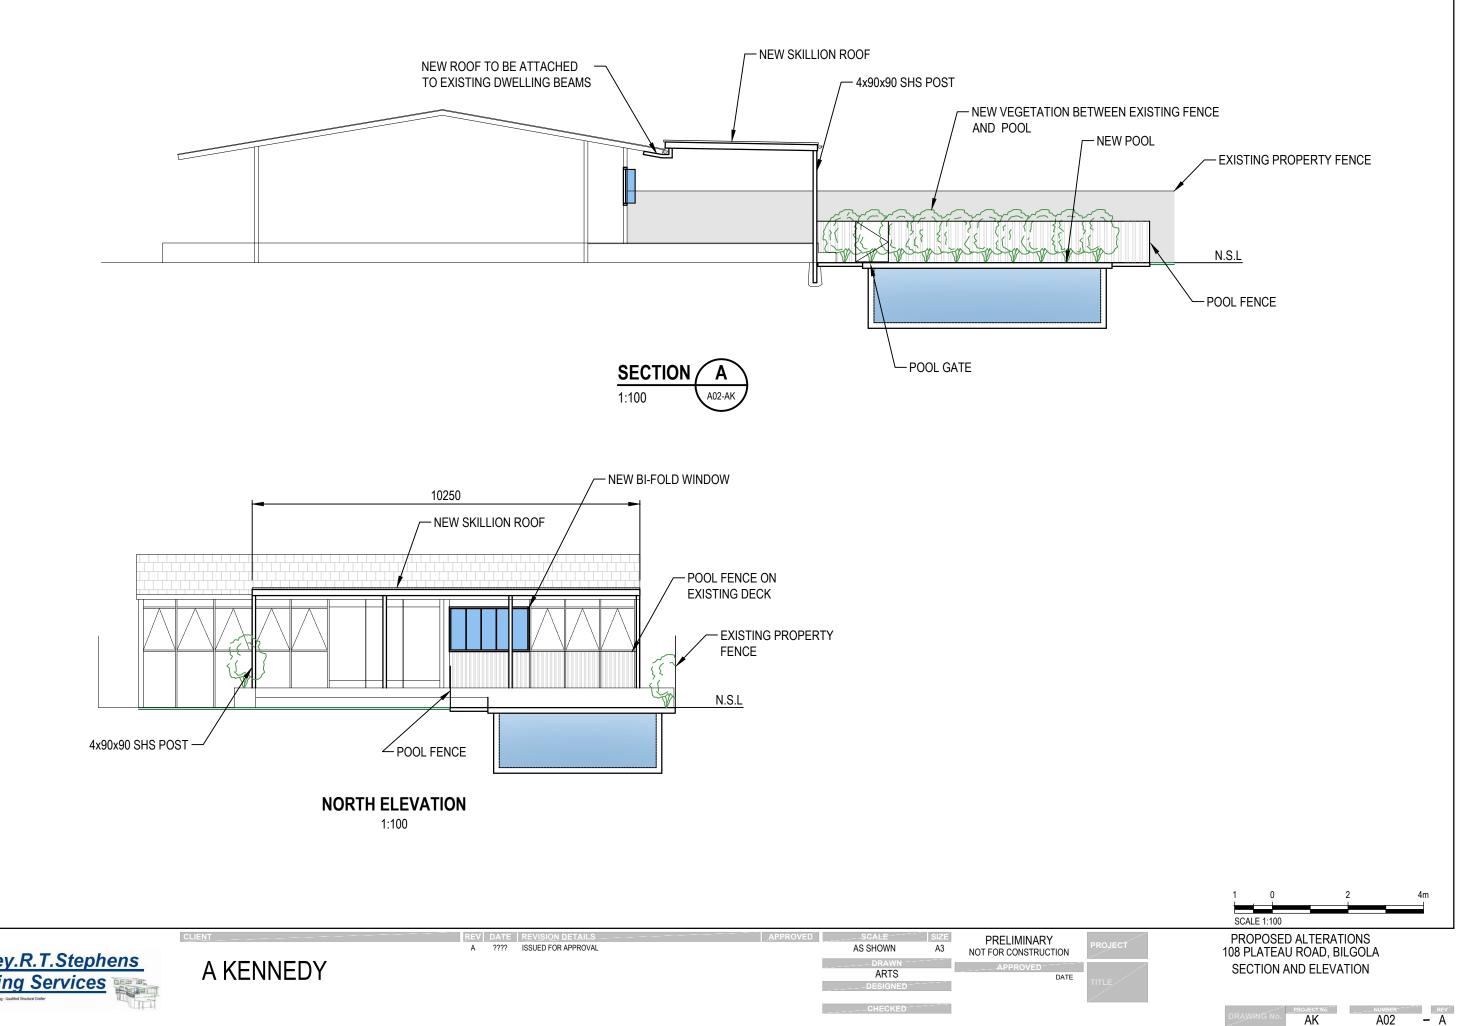

Ashley.R.T.Stephens **Drafting Services**