

STORMWATER AS PER
HYDRAULIC DESIGN SW22049 S1B-S2B

NORTHERN BEACHES COUNCIL WARRINGAH DCP 2011	
SITE AREA :	592.2m ²
TOTAL HOUSE FOOTPRINT AREA :	213.58 m ²
TOTAL IMPERVIOUS AREA :	330.31 m ² or 55%
DRIVEWAY AREA :	63.98 m ²
LANDSCAPE AREA	
Minimum Required:	40% of site area = 236.88m ²
Achieved:	= 344.61 m ² or 58%
PRIVATE OPEN SPACE	
Minimum Required:	60m ²
Achieved: (min dimension 5m)	207.23m ²




LEGEND

1 2 NUMBER OF STOREYS

MAIN VIEWS

NOISE IMPACT

PREVAILING WINDS

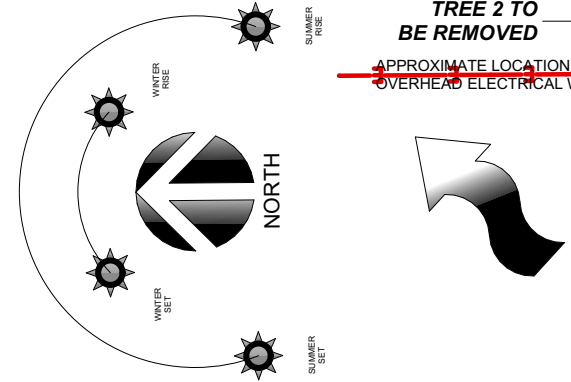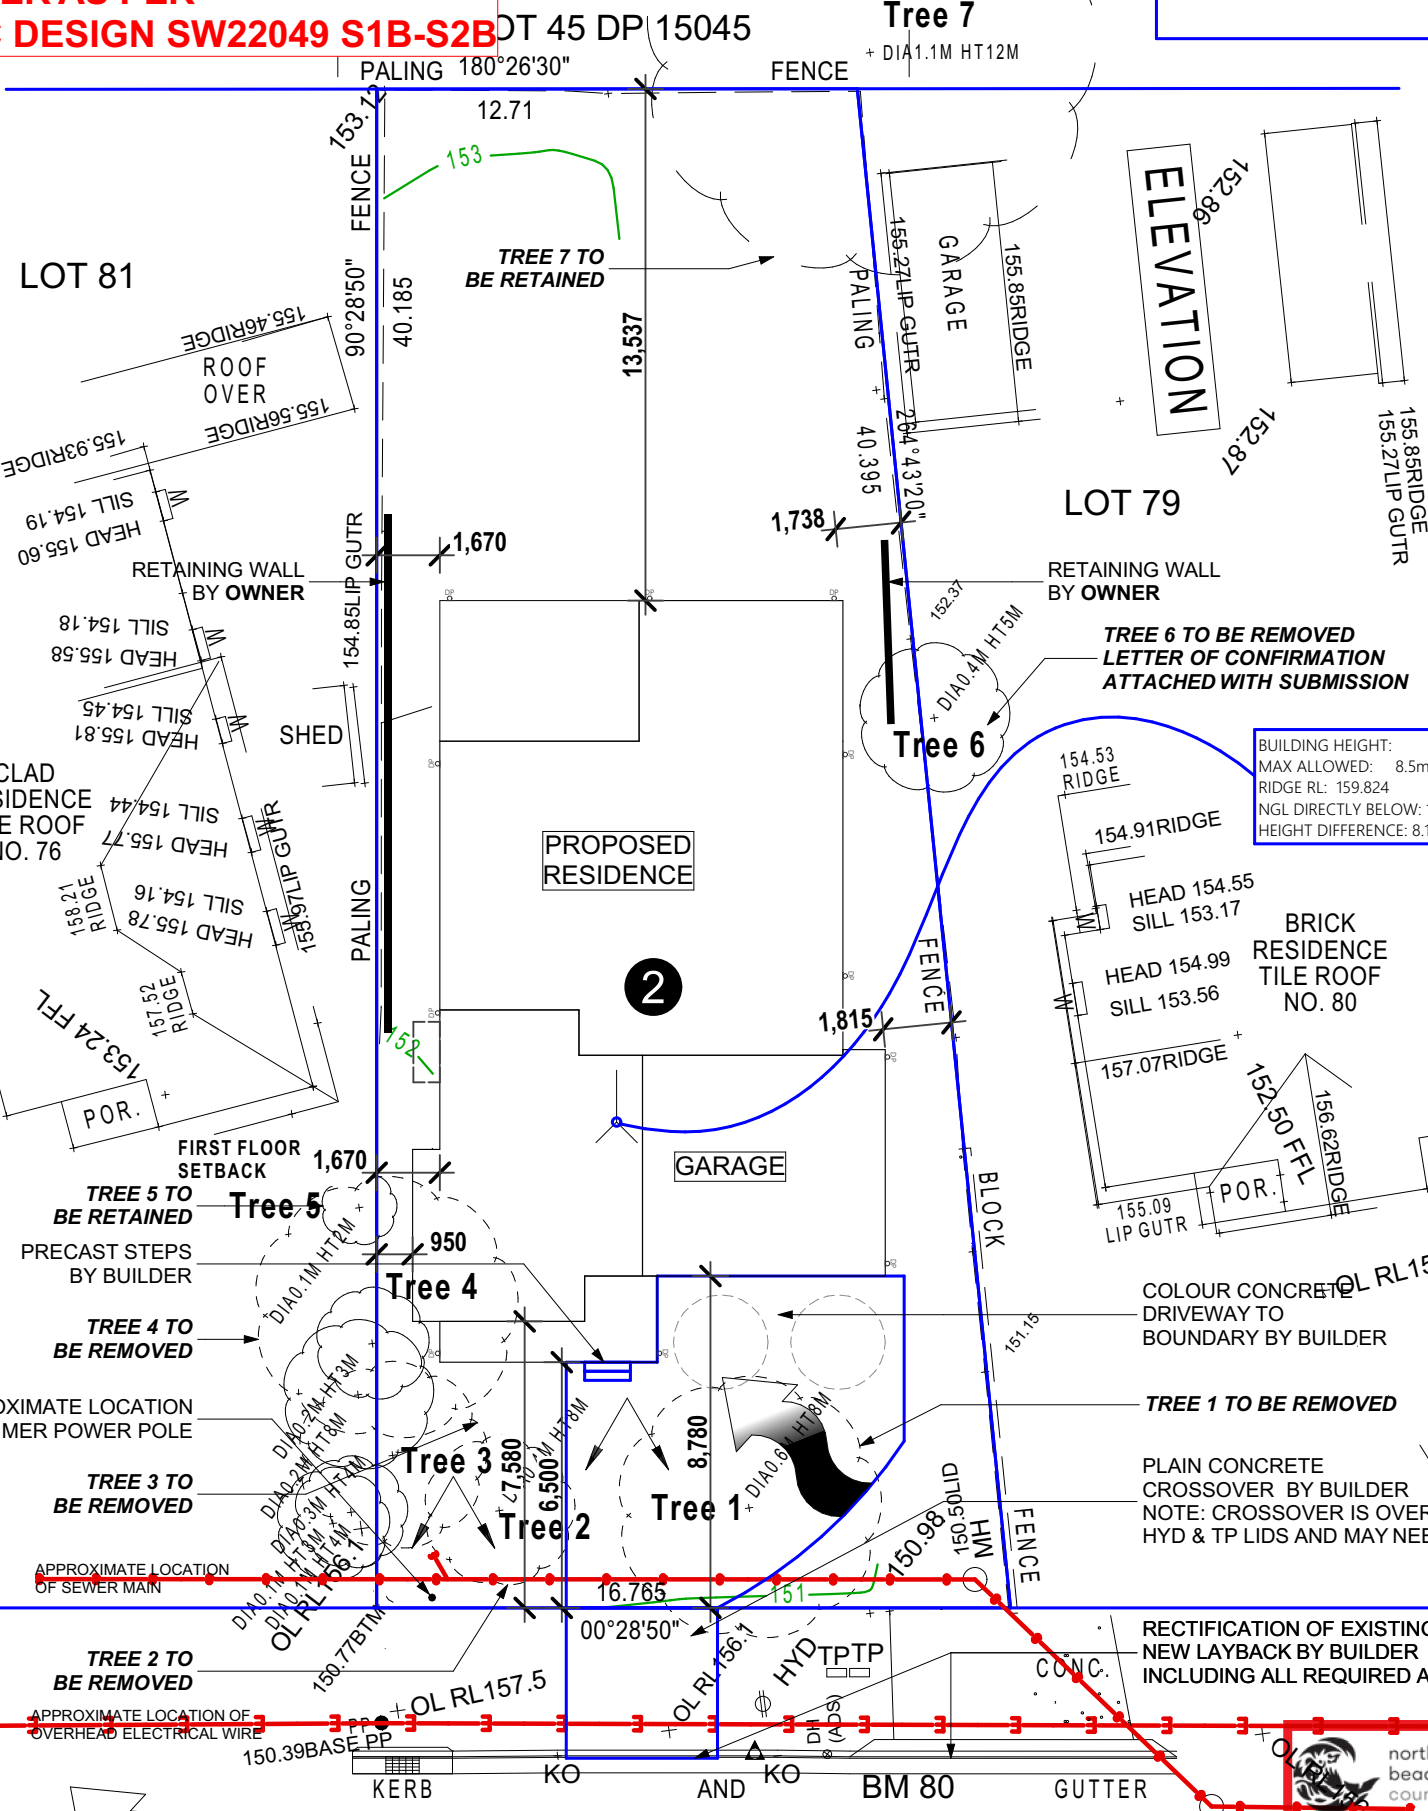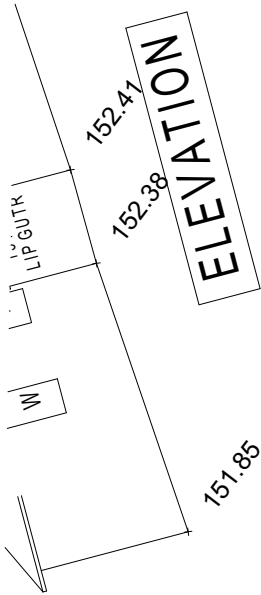
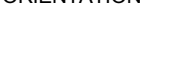



KARINGAL CRESCENT

THIS PLAN IS TO BE READ IN
CONJUNCTION WITH
THE CONDITIONS OF DEVELOPMENT
CONSENT


DA2021/0189

SITE PLAN & SITE ANALYSIS PLAN

CLIENT DETAILS:				PLAN REVISION				SIGNATURE:				DATE:							
Joslin				ISSUE	BY	DATE	DESCRIPTION	SITE NOTES				 DIAL 1100 BEFORE YOU DIG www.dialbeforeyoudig.com.au		 ORIENTATION		 Better Built Homes LICENCE NUMBER 244242C			
-				A	PA	14.11.20	Tender Plans	-FINAL LOCATION OF AC DUCTS MAY BE ALTERED ON SITE DUE TO CONSTRUCTION CONSTRAINTS											
SITE ADDRESS: No 78, Lot 80, DP 36616 Karingal Crescent, Frenchs Forest 2086				B	PA	30.11.20	Tender Presentation Changes dated 20.11.20	HYDRAULICS REQUIRED											
				C	PA	14.01.21	Variation 2												
HOUSE NAME: Astoria 39F MK2				D	PA	11.02.21	Submission Plan	SEWER AT FRONT OF SITE											
				E	SS	13.5.21	Var.4												
FACADE: Traditional				F	PA	28.6.21	Submission Plan - Re-design Driveway												
				G	JH	9.8.21	Variation 7												
INCLUSION Better Luxury				H	PA	17.8.21	Submission Plan - Arborist Report												
				I															
SCALE		JOB #		J															
1:200		0582-JOS		K															
PROMOTION		SHEET		L															
Oppulance		3 of 12																	
© copyright. ALL RIGHT RESERVED. UNDER THE PROVISIONS OF THE COPYRIGHT ACT 1968, THIS PLAN IS OWNED BY AND INTENDED FOR THE EXCLUSIVE USE OF BETTER BUILT HOMES PTY LTD																			
Contact: [P] 1300 100 922				[W] www.betterbulthomes.com.au				[FB] Better Built Homes Sydney											

LEGEND:	
	AIR CONDITIONING DUCTS
	SMOKE ALARM
	LIFT OFF HINGES
	FLOOR JOIST DIRECTION
	GARDEN TAP LOCATION
	DOWN PIPE LOCATION
	STEEL POST
	TELESCOPIC STEEL POST

NOTES:	
REBATE TO GROUND FLOOR WET AREAS	
PROVIDE MICRON VIDEO INTERCOM V1002 (Display Upgrade List 9.2)	

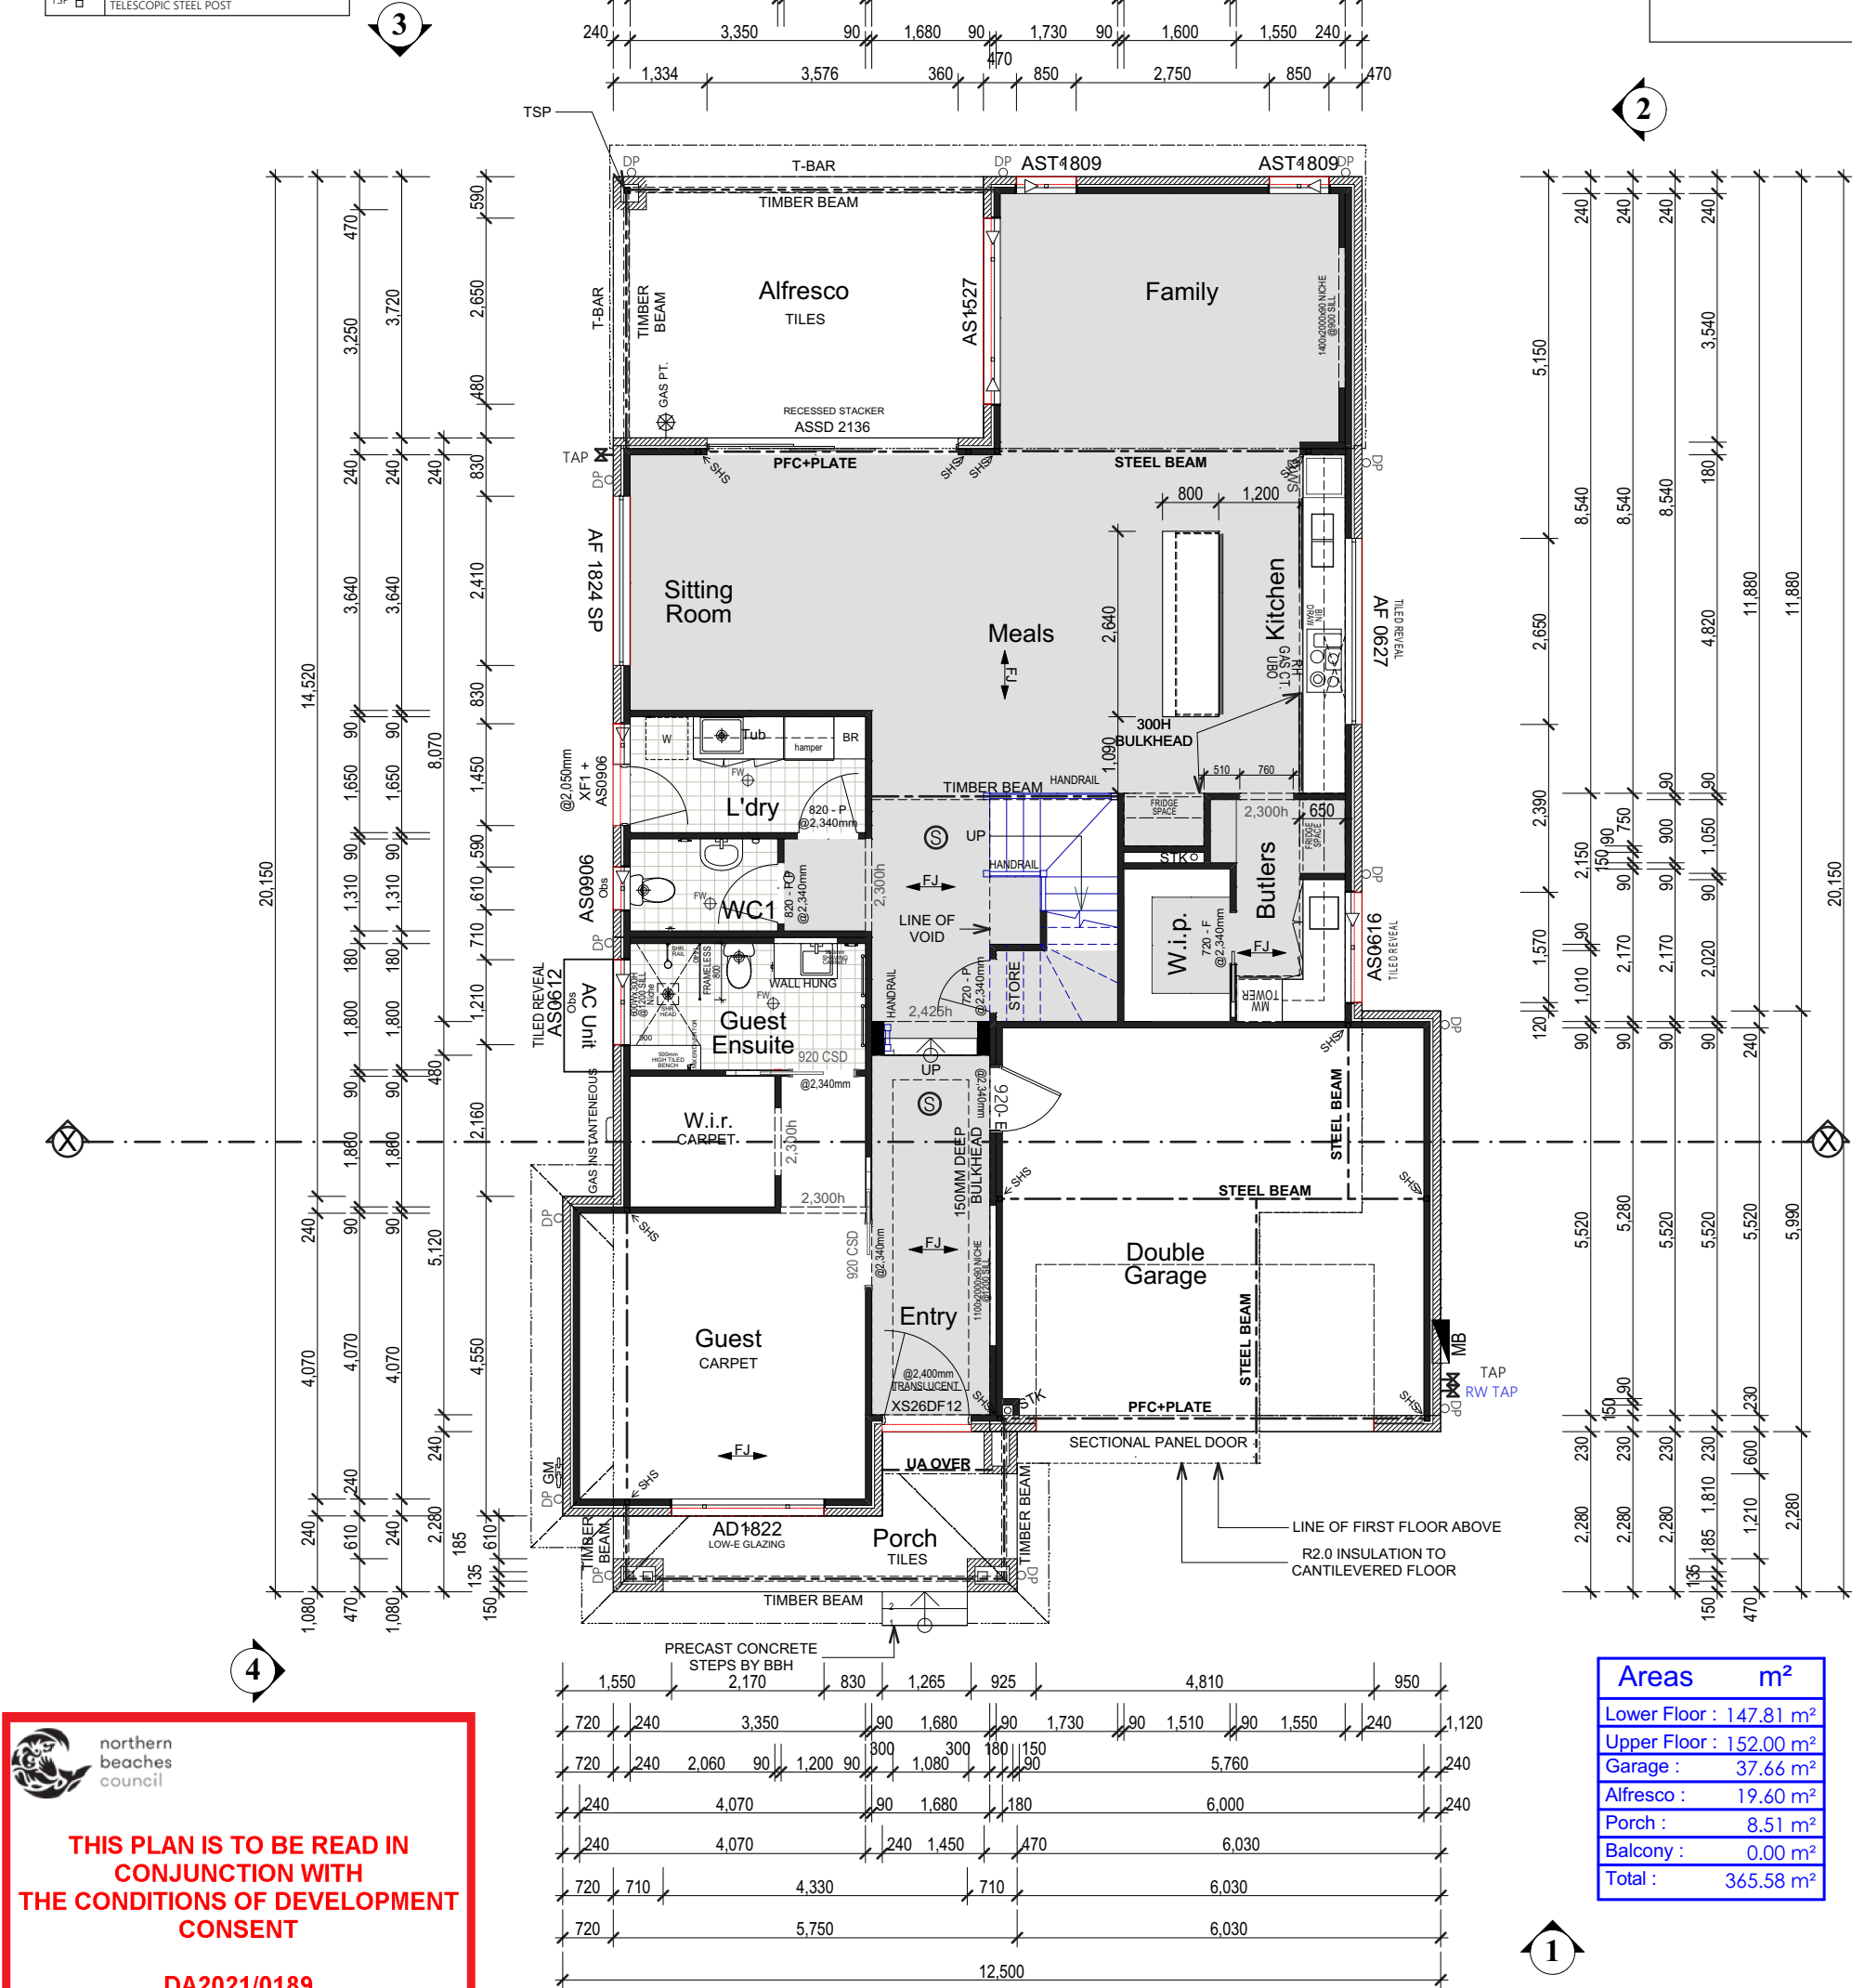


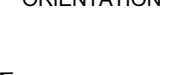

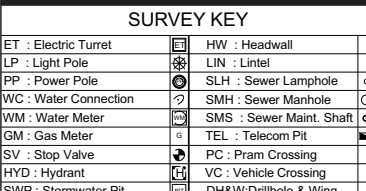
northern beaches council

THIS PLAN IS TO BE READ IN CONJUNCTION WITH THE CONDITIONS OF DEVELOPMENT CONSENT

DA2021/0189

Areas	m ²
Lower Floor :	147.81 m ²
Upper Floor :	152.00 m ²
Garage :	37.66 m ²
Alfresco :	19.60 m ²
Porch :	8.51 m ²
Balcony :	0.00 m ²
Total :	365.58 m ²

GROUND FLOOR

CLIENT DETAILS:				PLAN REVISION				SIGNATURE:				DATE:					
Joslin				ISSUE	BY	DATE	DESCRIPTION	SITE NOTES				 DIAL 1100 BEFORE YOU DIG www.dialbeforeyoudig.com.au		 Better Built Homes LICENCE NUMBER 244242C			
-				A	PA	14.11.20	Tender Plans	-FINAL LOCATION OF AC DUCTS MAY BE ALTERED ON SITE DUE TO CONSTRUCTION CONSTRAINTS HYDRAULICS REQUIRED									
SITE ADDRESS:				B	PA	30.11.20	Tender Presentation Changes dated 20.11.20										
No 78, Lot 80, DP 36616				C	PA	14.01.21	Variation 2										
Karingal Crescent, Frenchs Forest 2086				D	PA	11.02.21	Submission Plan	SEWER AT FRONT OF SITE									
HOUSE NAME:				E	SS	13.5.21	Var.4										
Astoria 39F MK2				F	PA	28.6.21	Submission Plan - Re-design Driveway										
FACADE:				G	JH	9.8.21	Variation 7	WIND N2					SITE P		SOIL M		
Traditional				H	PA	17.8.21	Submission Plan - Arborist Report										
INCLUSION				I													
Better Luxury	SCALE	JOB #	J					SITE INDUCTION Before entering site please review and make yourself familiar with Emergency Contacts. Site Specific Hazards and the Site Specific Induction information that is located on the Site Induction Sign. If you have any trouble understanding this instruction, contact the Site Supervisor or Emergency Contact Number located on the sign.									
PROMOTION	SHEET		K														
Oppulance	7 of 12		L														
© copyright. ALL RIGHT RESERVED. UNDER THE PROVISIONS OF THE COPYRIGHT ACT 1968, THIS PLAN IS OWNED BY AND INTENDED FOR THE EXCLUSIVE USE OF BETTER BUILT HOMES PTY LTD																	
Contact: [P] 1300 100 922				[W] www.betterbulthomes.com.au				[FB] Better Built Homes Sydney									

DIAL 1100 BEFORE YOU DIG
www.dialbeforeyoudig.com.au

ORIENTATION

Better Built Homes

LICENCE NUMBER 244242C

SURVEY KEY




ET : Electric Turret	HW : Headwall
LP : Light Pole	LIN : Lintel
PP : Power Pole	SLH : Sewer Lamphole
WC : Water Connection	SMH : Sewer Manhole
WM : Water Meter	SMS : Sewer Maint. Shaft
GM : Gas Meter	TEL : Telecom Pit
SV : Stop Valve	PC : Pram Crossing
HYD : Hydrant	VC : Vehicle Crossing
SWP : Stormwater Pit	DH&W:Drillhole & Wing

SITE INDUCTION


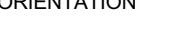

Before entering site please review and make yourself familiar with Emergency Contacts. Site Specific Hazards and the Site Specific Induction information that is located on the Site Induction Sign.

If you have any trouble understanding this instruction, contact the Site Supervisor or Emergency Contact Number located on the sign.


<p>ALL BEDROOM WINDOWS THAT HAVE A FLOOR BELOW THE WINDOW THAT IS 2m OR MORE ABOVE THE SURFACE BENEATH ARE TO HAVE AN OPENING RESTRICTOR IN ACCORDANCE WITH NCC 2019 BCA 3.9.2.6 PROTECTION OF OPENABLE WINDOWS - BEDROOMS</p>
<p>ALL WINDOWS (OTHER THAN BEDROOMS) THAT HAVE A FLOOR BELOW THE WINDOW THAT IS 4m OR MORE ABOVE THE SURFACE BENEATH ARE TO HAVE AN OPENING RESTRICTOR IN ACCORDANCE WITH NCC 2019 BCA 3.9.2.7 PROTECTION OF OPENABLE WINDOWS - ROOMS OTHER THAN BEDROOMS</p>

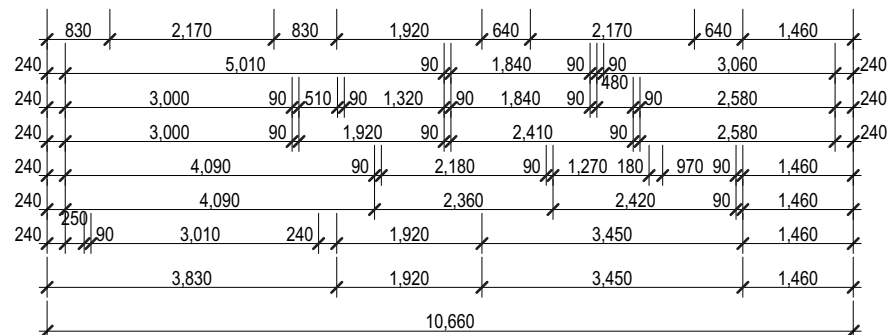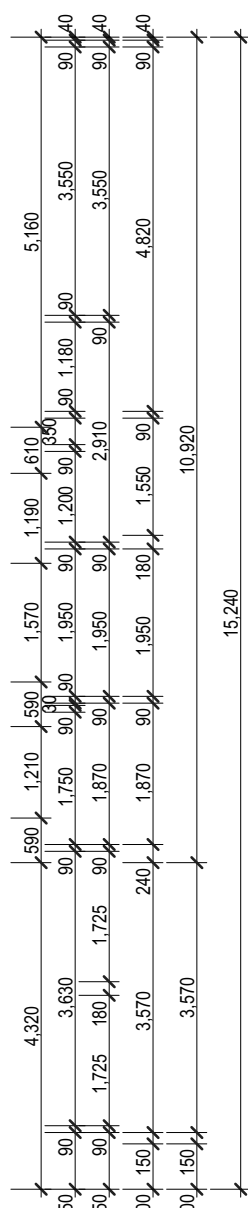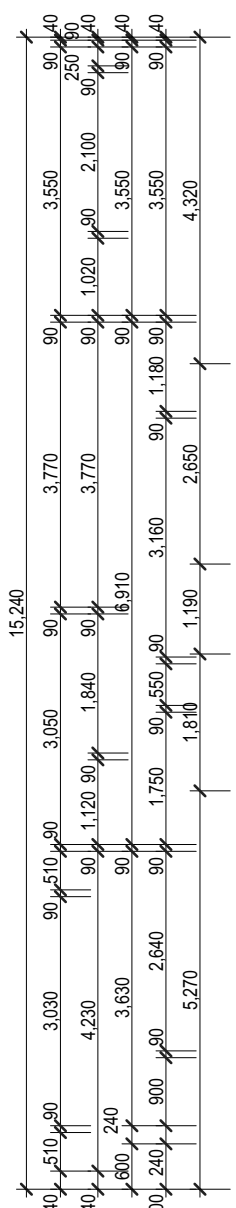[illegible]


FIRST FLOOR

CLIENT DETAILS:				PLAN REVISION				SIGNATURE:				DATE:			
				ISSUE	BY	DATE	DESCRIPTION	SITE NOTES							
Joslin				A	PA	14.11.20	Tender Plans	-FINAL LOCATION OF AC DUCTS MAY BE ALTERED ON SITE DUE TO CONSTRUCTION CONSTRAINTS HYDRAULICS REQUIRED SEWER AT FRONT OF SITE				 			
-				B	PA	30.11.20	Tender Presentation Changes dated 20.11.20								
SITE ADDRESS: No 78, Lot 80, DP 36616				C	PA	14.01.21	Variation 2								
Karingal Crescent, Frenchs Forest 2086				D	PA	11.02.21	Submission Plan								
HOUSE NAME:				E	SS	13.5.21	Var.4								
Astoria 39F MK2				F	PA	28.6.21	Submission Plan - Re-design Driveway								
FACADE:				G	JH	9.8.21	Variation 7								
Traditional				H	PA	17.8.21	Submission Plan - Arborist Report								
INCLUSION	SCALE	JOB #		I											
Better Luxury	1:100	0582-JOS		J											
PROMOTION	SHEET			K											
Oppulance	8 of 12			L											
© copyright. ALL RIGHT RESERVED. UNDER THE PROVISIONS OF THE COPYRIGHT ACT 1968, THIS PLAN IS OWNED BY AND INTENDED FOR THE EXCLUSIVE USE OF BETTER BUILT HOMES PTY LTD															
Contact: [P] 1300 100 922								[W] www.betterbuilthomes.com.au				[FB] Better Built Homes Sydney			

NOTE: WINDOWS OF THE FIRST FLOOR BEDROOMS ONLY IS
TO HAVE A RESTRICTED (R) RES OPENING OF 125MM
MAX. AS REQUIRED BY B.C.A. ON 01/05/13

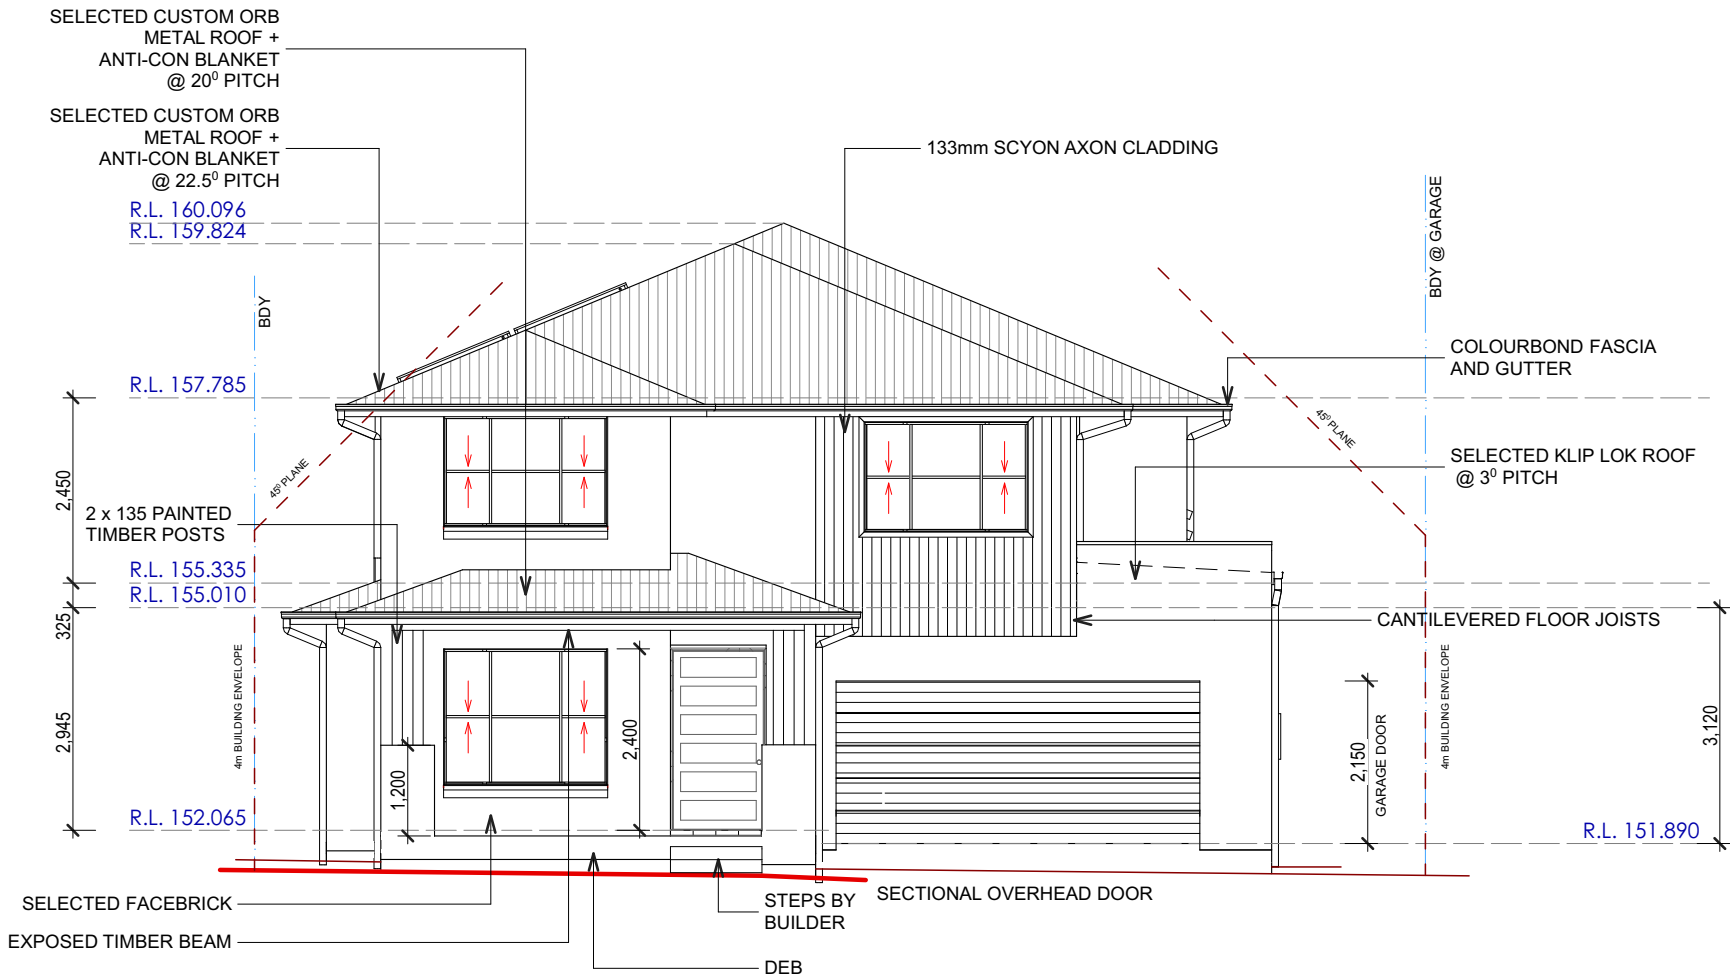

ELEVATION 1

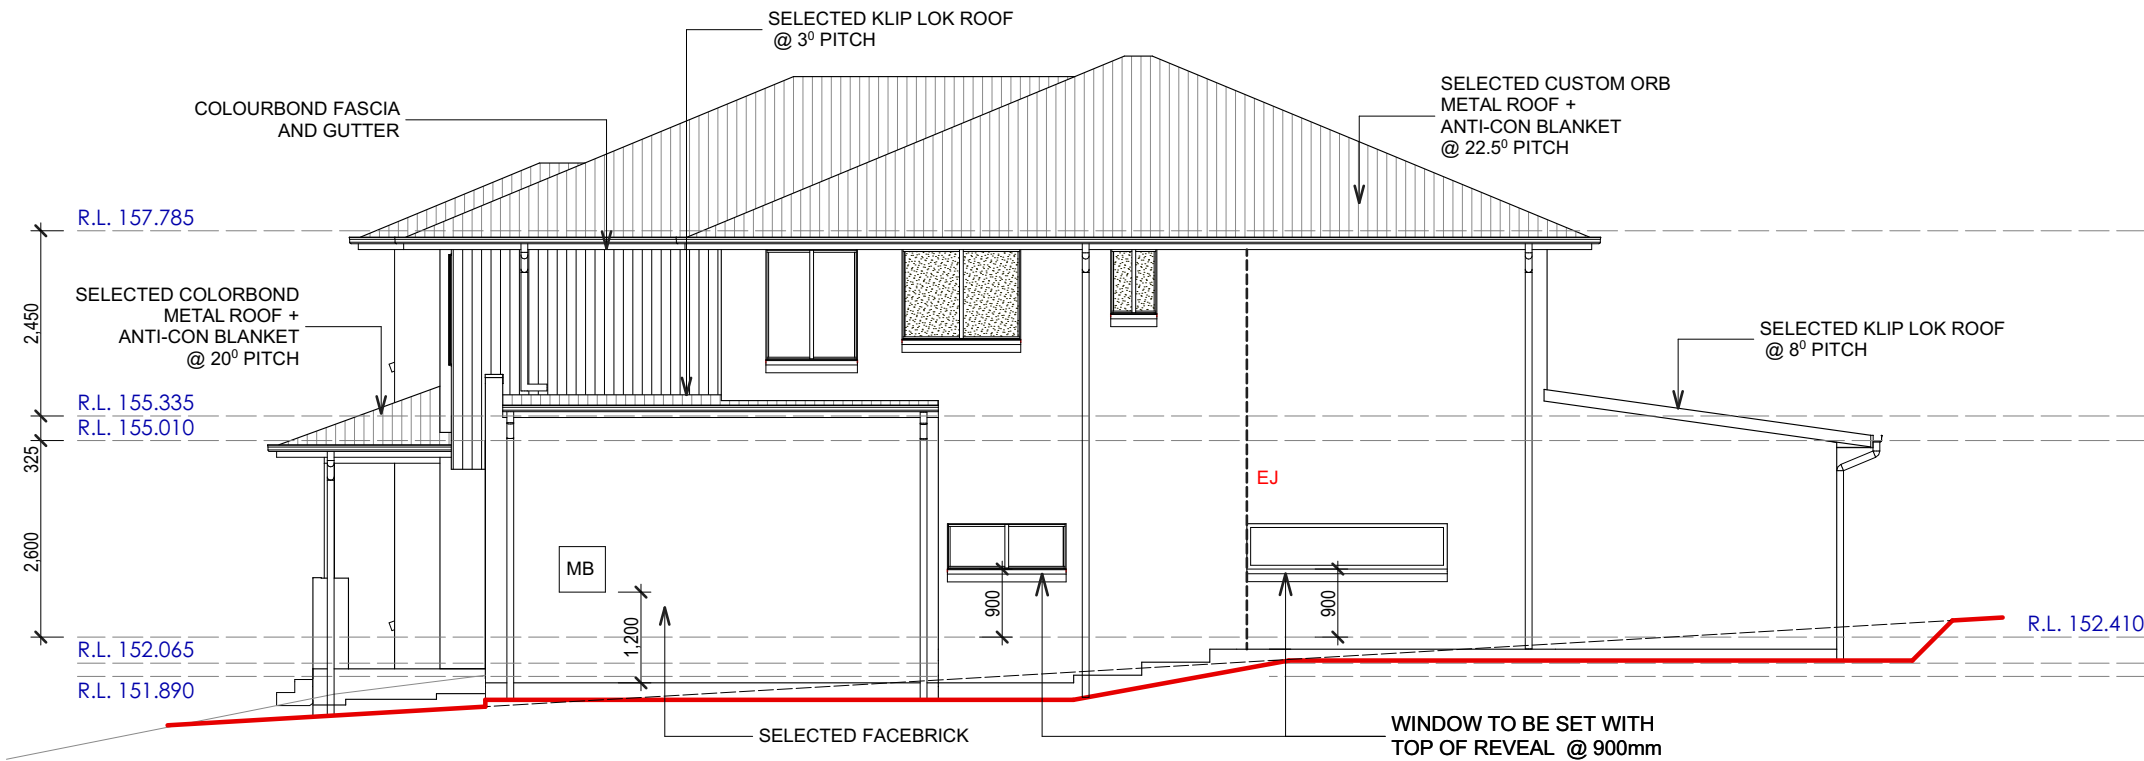


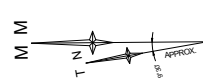























































ELEVATION 2




**northern
beaches
council**

**THIS PLAN IS TO BE READ IN
CONJUNCTION WITH
THE CONDITIONS OF DEVELOPMENT
CONSENT**


DA2021/0189

CLIENT DETAILS:				PLAN REVISION				SIGNATURE:				DATE:	
Joslin				ISSUE	BY	DATE	DESCRIPTION	SITE NOTES				<div><div>DIAL 1100 BEFORE YOU DIG <small>www.dialbeforeyoudig.com.au</small></div></div> <div><p>ORIENTATION</p></div>		<div><div>Better Built Homes LICENCE NUMBER 244242C</div></div> <div><table><tr><th colspan="4">SURVEY KEY</th></tr><tr><td>ET : Electric Turret</td><td></td><td>HW : Headwall</td><td></td></tr><tr><td>LP : Light Pole</td><td></td><td>LIN : Lintel</td><td></td></tr><tr><td>PP : Power Pole</td><td></td><td>SLH : Sewer Lamphole</td><td></td></tr><tr><td>WC : Water Connection</td><td></td><td>SMH : Sewer Manhole</td><td></td></tr><tr><td>WM : Water Meter</td><td></td><td>SMS : Sewer Maint. Shaft</td><td></td></tr><tr><td>GM : Gas Meter</td><td></td><td>TEL : Telecom Pit</td><td></td></tr><tr><td>SV : Stop Valve</td><td></td><td>PC : Pram Crossing</td><td></td></tr><tr><td>HYD : Hydrant</td><td></td><td>VC : Vehicle Crossing</td><td></td></tr><tr><td>SWP : Stormwater Pit</td><td></td><td>DH&W:Drillhole & Wing</td><td></td></tr></table></div>				SURVEY KEY				ET : Electric Turret		HW : Headwall		LP : Light Pole		LIN : Lintel		PP : Power Pole		SLH : Sewer Lamphole		WC : Water Connection		SMH : Sewer Manhole		WM : Water Meter		SMS : Sewer Maint. Shaft		GM : Gas Meter		TEL : Telecom Pit		SV : Stop Valve		PC : Pram Crossing		HYD : Hydrant		VC : Vehicle Crossing		SWP : Stormwater Pit		DH&W:Drillhole & Wing	
SURVEY KEY	
ET : Electric Turret		HW : Headwall	
LP : Light Pole		LIN : Lintel	
PP : Power Pole		SLH : Sewer Lamphole	
WC : Water Connection		SMH : Sewer Manhole	
WM : Water Meter		SMS : Sewer Maint. Shaft	
GM : Gas Meter		TEL : Telecom Pit	
SV : Stop Valve		PC : Pram Crossing	
HYD : Hydrant		VC : Vehicle Crossing	
SWP : Stormwater Pit		DH&W:Drillhole & Wing	
-				A	PA	14.11.20	Tender Plans	-FINAL LOCATION OF AC DUCTS MAY BE ALTERED ON SITE DUE TO CONSTRUCTION CONSTRAINTS	
SITE ADDRESS:				B	PA	30.11.20	Tender Presentation Changes dated 20.11.20	
No 78, Lot 80, DP 36616				C	PA	14.01.21	Variation 2	HYDRAULICS REQUIRED	
Karingal Crescent,				D	PA	11.02.21	Submission Plan	
Frenchs Forest 2086				E	SS	13.5.21	Var.4	SEWER AT FRONT OF SITE	
HOUSE NAME:				F	PA	28.6.21	Submission Plan - Re-design Driveway	
Astoria 39F MK2				G	JH	9.8.21	Variation 7	
FACADE:				H	PA	17.8.21	Submission Plan - Arborist Report	
Traditional				I	
INCLUSION	SCALE	JOB #	J	
Better Luxury	1:100	0582-JOS	K	
PROMOTION	SHEET		L	
Oppulance	9 of 12	
© copyright. ALL RIGHT RESERVED. UNDER THE PROVISIONS OF THE COPYRIGHT ACT 1968, THIS PLAN IS OWNED BY AND INTENDED FOR THE EXCLUSIVE USE OF BETTER BUILT HOMES PTY LTD	
Contact: [P] 1300 100 922								[W] www.betterbuilthomes.com.au				[FB] Better Built Homes Sydney	

NOTE: WINDOWS OF THE FIRST FLOOR BEDROOMS ONLY IS
TO HAVE A RESTRICTED (R) RES OPENING OF 125MM
MAX. AS REQUIRED BY B.C.A. ON 01/05/13

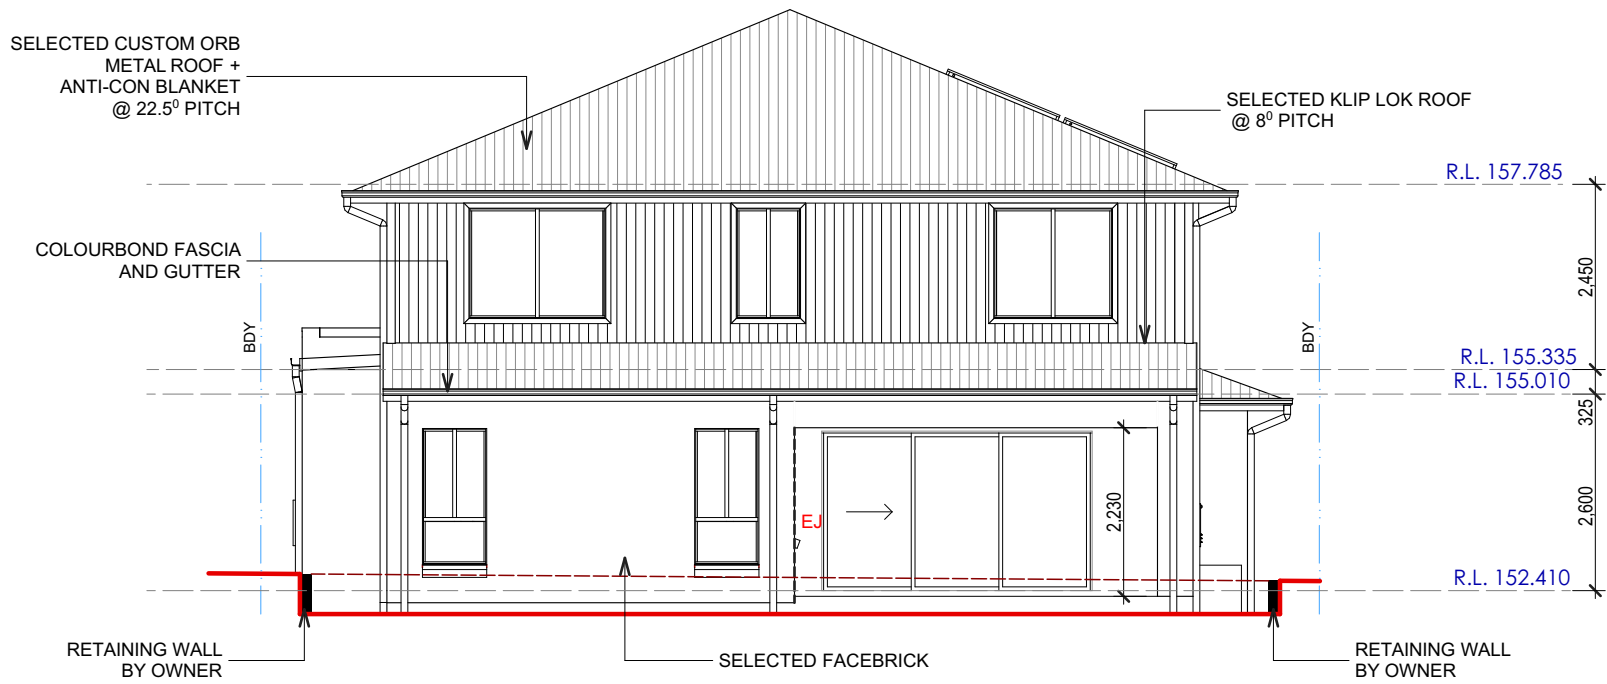

ELEVATION 3

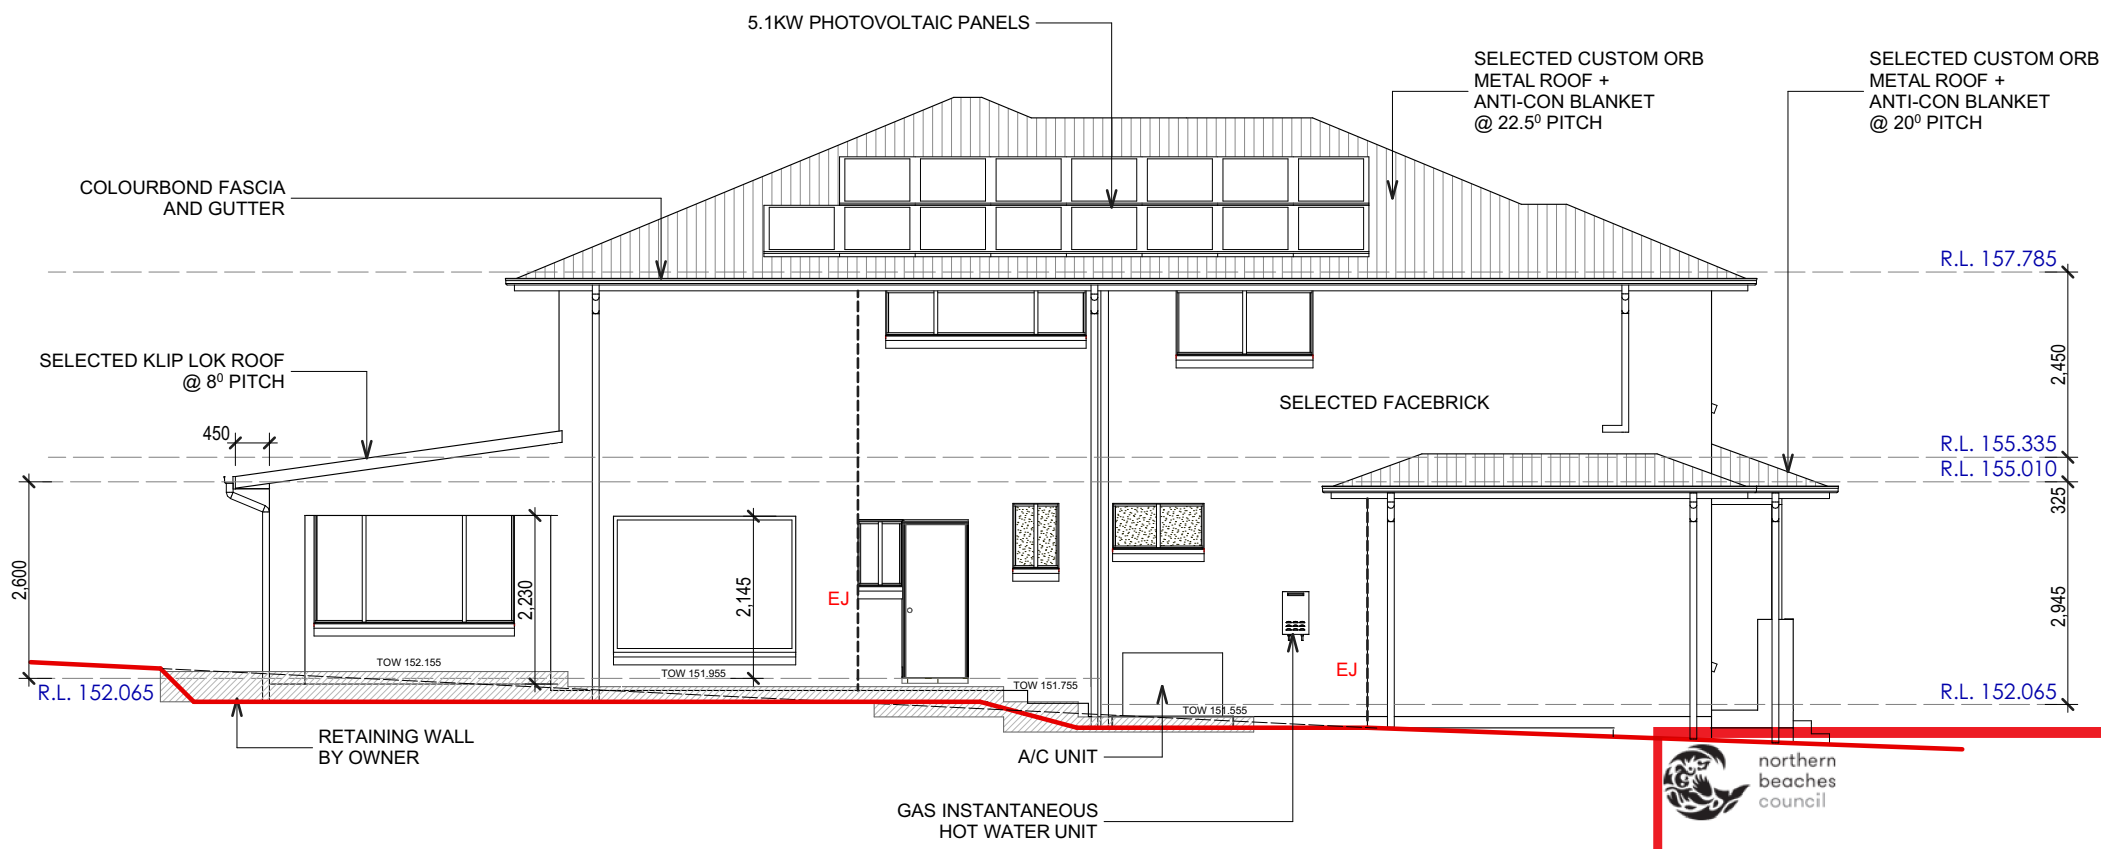



ELEVATION 4




northern
beaches
council

**THIS PLAN IS TO BE READ IN
CONJUNCTION WITH
THE CONDITIONS OF DEVELOPMENT
CONSENT**

DA2021/0189

CLIENT DETAILS:				PLAN REVISION				SIGNATURE:				DATE:	
Joslin				ISSUE	BY	DATE	DESCRIPTION	SITE NOTES				<div><div><div>DIAL 1100 BEFORE YOU DIG www.dialbeforeyoudig.com.au</div></div><div><div>ORIENTATION</div><div></div></div></div>	
-				A	PA	14.11.20	Tender Plans	-FINAL LOCATION OF AC DUCTS MAY BE ALTERED ON SITE DUE TO CONSTRUCTION CONSTRAINTS					
SITE ADDRESS: No 78, Lot 80, DP 36616 Karingal Crescent, Frenchs Forest 2086				B	PA	30.11.20	Tender Presentation Changes dated 20.11.20	HYDRAULICS REQUIRED					
				C	PA	14.01.21	Variation 2						
				D	PA	11.02.21	Submission Plan						
HOUSE NAME:				E	SS	13.5.21	Var.4	SEWER AT FRONT OF SITE					
Astoria 39F MK2				F	PA	28.6.21	Submission Plan - Re-design Driveway						
FACADE:				G	JH	9.8.21	Variation 7						
Traditional				H	PA	17.8.21	Submission Plan - Arborist Report						
INCLUSION	SCALE	JOB #		I									
Better Luxury	1:100	0582-JOS		J									
PROMOTION	SHEET			K									
Oppulance	10 of 12			L									
© copyright. ALL RIGHT RESERVED. UNDER THE PROVISIONS OF THE COPYRIGHT ACT 1968, THIS PLAN IS OWNED BY AND INTENDED FOR THE EXCLUSIVE USE OF BETTER BUILT HOMES PTY LTD													
Contact: [P] 1300 100 922				[W] www.betterbuilthomes.com.au				[FB] Better Built Homes Sydney					



Better Built
Homes

LICENCE NUMBER 244242C

ET : Electric Turret

LP : Light Pole

PP : Power Pole

WC : Water Connection

WM : Water Meter

GM : Gas Meter

SV : Stop Valve

HYD : Hydrant

SWP : Stormwater Pit

HW : Headwall

LIN : Lintel

SLH : Sewer Lamphole

SMH : Sewer Manhole

SMS : Sewer Maint. Shaft

TEL : Telecom Pit

PC : Pram Crossing


VC : Vehicle Crossing

DH&W: Drillhole & Wing

NOTE: WINDOWS OF THE FIRST FLOOR BEDROOMS ONLY IS TO HAVE A RESTRICTED (R) RES OPENING OF 125MM MAX. AS REQUIRED BY B.C.A. ON 01/05/13

NOTE:

*ALL WINDOWS WITH BRICKWORK OVER TO HAVE A MINIMUM OF 3 COURSES ABOVE GALINTEL. EXTEND BRICKWORK ABOVE EAVES SOFFIT LINING IF REQUIRED.

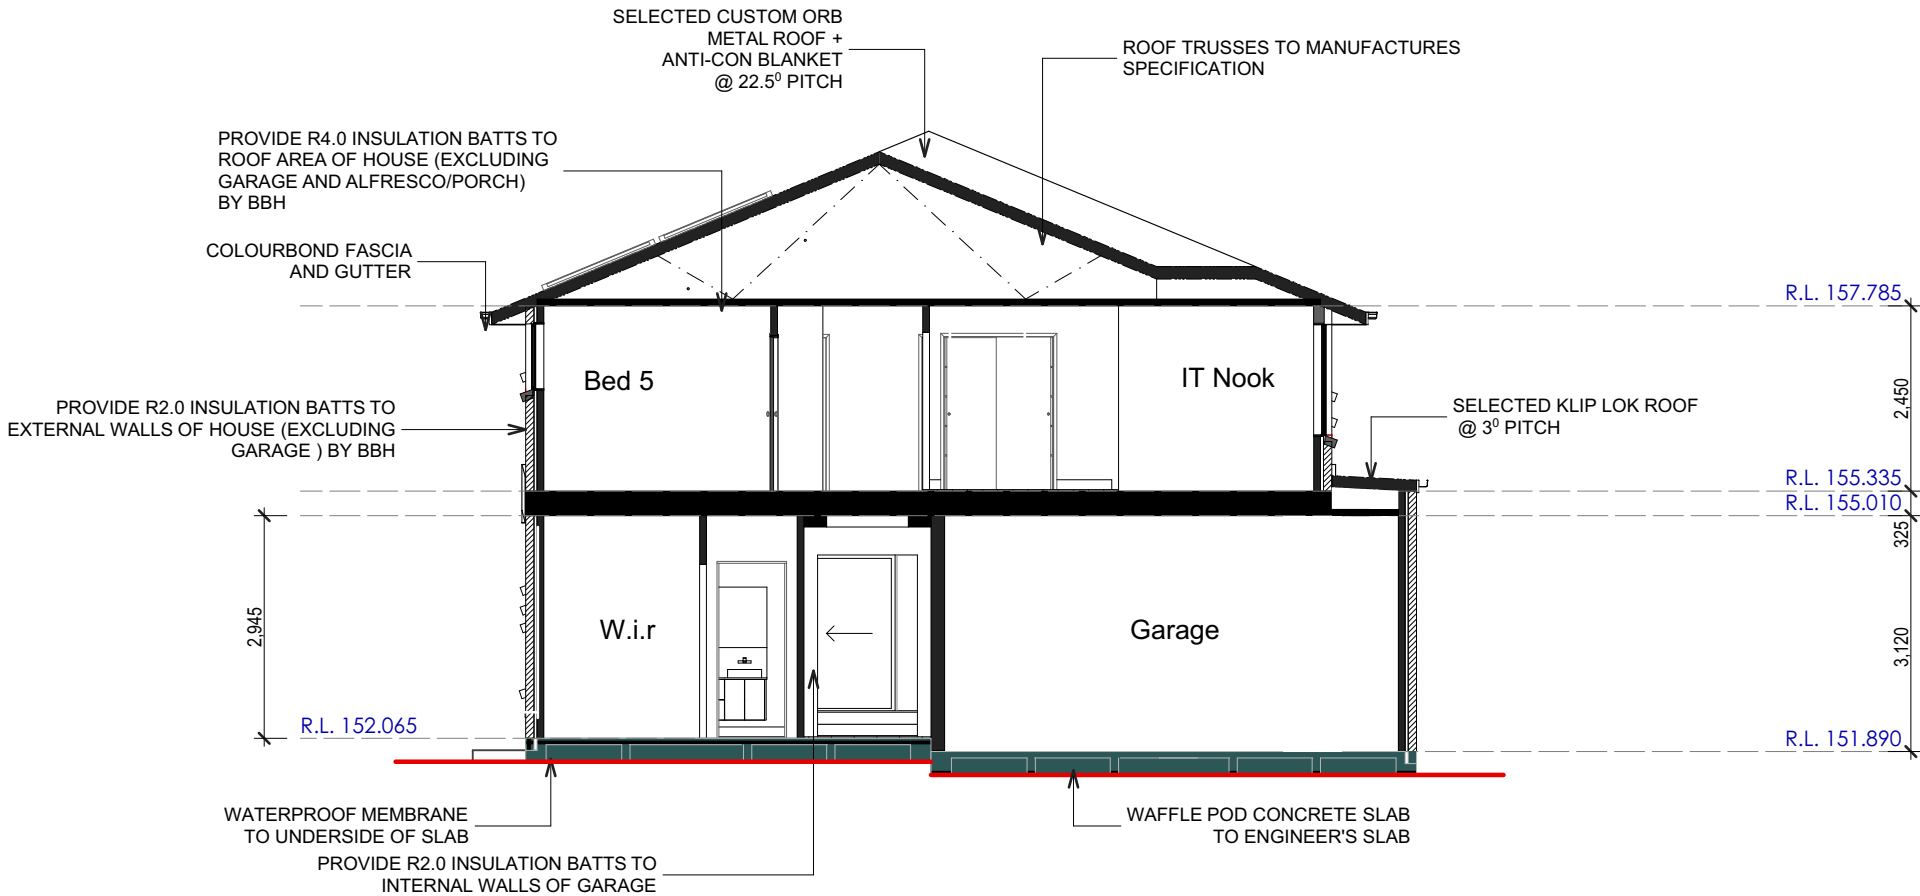

SECTION X-X


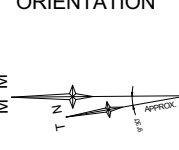

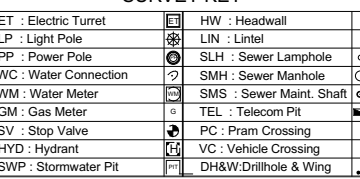
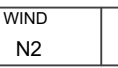

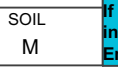
GAS INSTANTENEOUS HWU
3 STAR RATED SHOWERHEADS 4 STAR RATED TOILET FLUSHING SYSTEM *KITCHEN & BATHROOM TAPS WITH MINIMUM 4 STAR FLOW RATE *PROVIDE WATER SAVING FLICKMIXER KITCHEN TAP
PROVIDE ENERGY SAVING FLUORESCENT GLOBES TO: AS PER BASIX CERTIFICATE
WEATHER STRIP ACROSS ENTRY
RAINWATER TANK MUST CONNECT TO ALL TOILETS IN THE DEVELOPMENT WATER TAP THAT SUPPLIES WASHING MACHINE AND ONE GARDEN TAP.



**northern
beaches
council**

THIS PLAN IS TO BE READ IN CONJUNCTION WITH THE CONDITIONS OF DEVELOPMENT CONSENT

DA2021/0189

CLIENT DETAILS:				PLAN REVISION				SIGNATURE:				DATE:											
Joslin				ISSUE	BY	DATE	DESCRIPTION	SITE NOTES				 DIAL 1100 BEFORE YOU DIG www.dialbeforeyoudig.com.au		 ORIENTATION		 Better Built Homes LICENCE NUMBER 244242C							
-				A	PA	14.11.20	Tender Plans	-FINAL LOCATION OF AC DUCTS MAY BE ALTERED ON SITE DUE TO CONSTRUCTION CONSTRAINTS HYDRAULICS REQUIRED SEWER AT FRONT OF SITE															
SITE ADDRESS:				B	PA	30.11.20	Tender Presentation Changes dated 20.11.20																
No 78, Lot 80, DP 36616				C	PA	14.01.21	Variation 2																
Karingal Crescent,				D	PA	11.02.21	Submission Plan	SITE INDUCTION Before entering site please review and make yourself familiar with Emergency Contacts. Site Specific Hazards and the Site Specific Induction information that is located on the Site Induction Sign. If you have any trouble understanding this instruction, contact the Site Supervisor or Emergency Contact Number located on the sign.															
Frenchs Forest 2086				E	SS	13.5.21	Var.4																
HOUSE NAME:				F	PA	28.6.21	Submission Plan - Re-design Driveway																
Astoria 39F MK2				G	JH	9.8.21	Variation 7																
FACADE:				H	PA	17.8.21	Submission Plan - Arborist Report	SEWER AT FRONT OF SITE				 WIND N2				 SITE P				 SOIL M			
INCLUSION		SCALE	JOB #	I																			
Better Luxury		1:100	0582-JOS	J																			
PROMOTION		SHEET		K																			
Oppulance		11 of 12		L				© copyright. ALL RIGHT RESERVED. UNDER THE PROVISIONS OF THE COPYRIGHT ACT 1968, THIS PLAN IS OWNED BY AND INTENDED FOR THE EXCLUSIVE USE OF BETTER BUILT HOMES PTY LTD				Contact: [P] 1300 100 922				[W] www.betterbulthomes.com.au				[FB] Better Built Homes Sydney			