



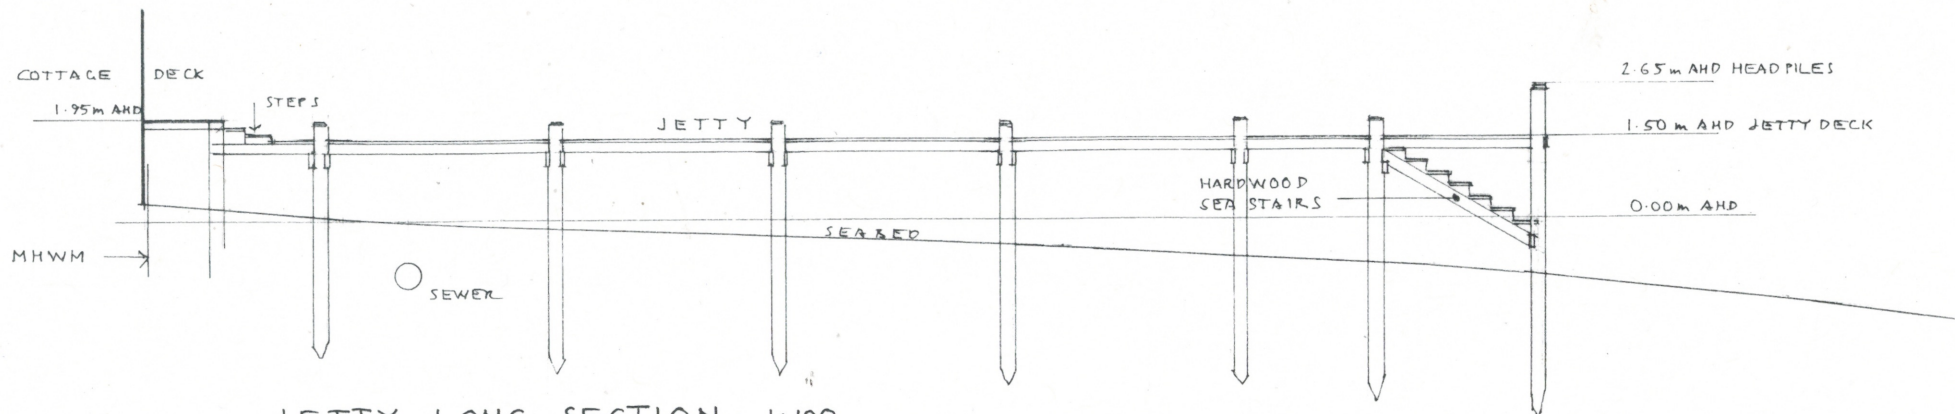

JETTY LONG SECTION - 1:100

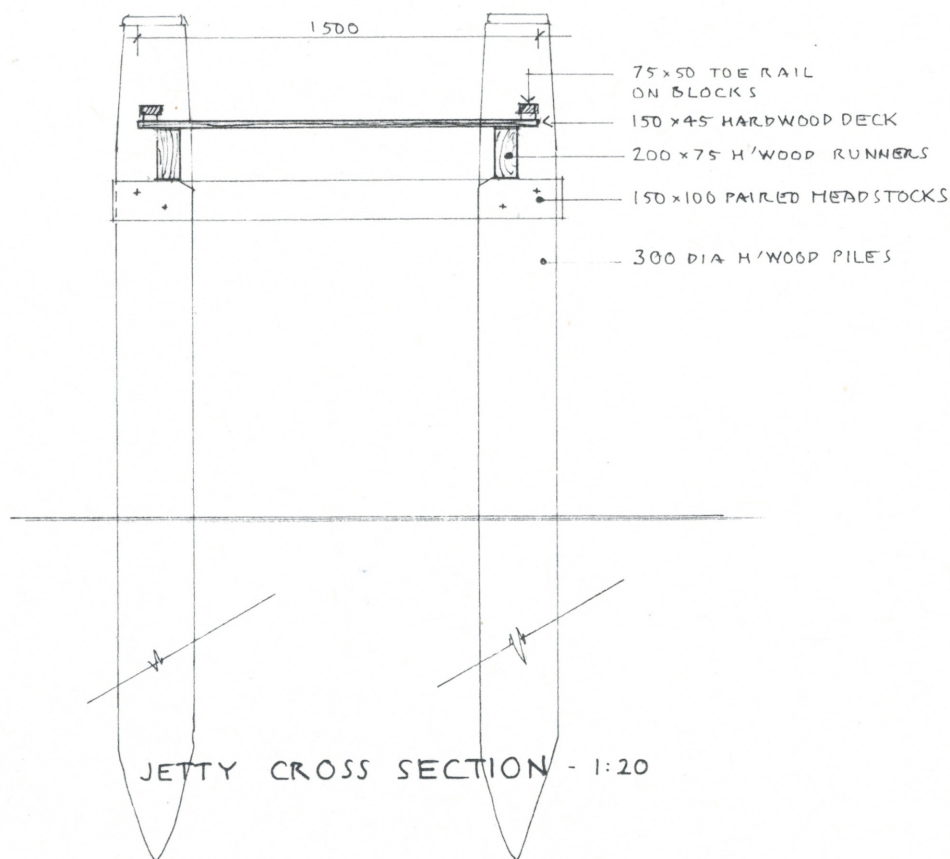

JETTY CROSS SECTION - 1:20



**THIS PLAN IS TO BE READ IN
CONJUNCTION WITH
THE CONDITIONS OF DEVELOPMENT
CONSENT**

DA2020/0047

Stephen Crosby & Assoc.
Pty. Ltd.

SCOTLAND ISLAND
PO Box 204 Church Pt. NSW 2105
M: 0409 047 513 E: scrosby@internode.on.net

**JETTY & STEPS,
ACCESS DECK**

**104 CABARITA RD.
AVALON, NSW
Lot 9 DP 629464**

For **BASSCAVE PTY. LTD.**

Drawing

SECTIONS

Scale 1:20 & 1:100 AT A3

Date AUGUST 2018

Drawn S.C.

Drawing Number

2178 - DA 02