
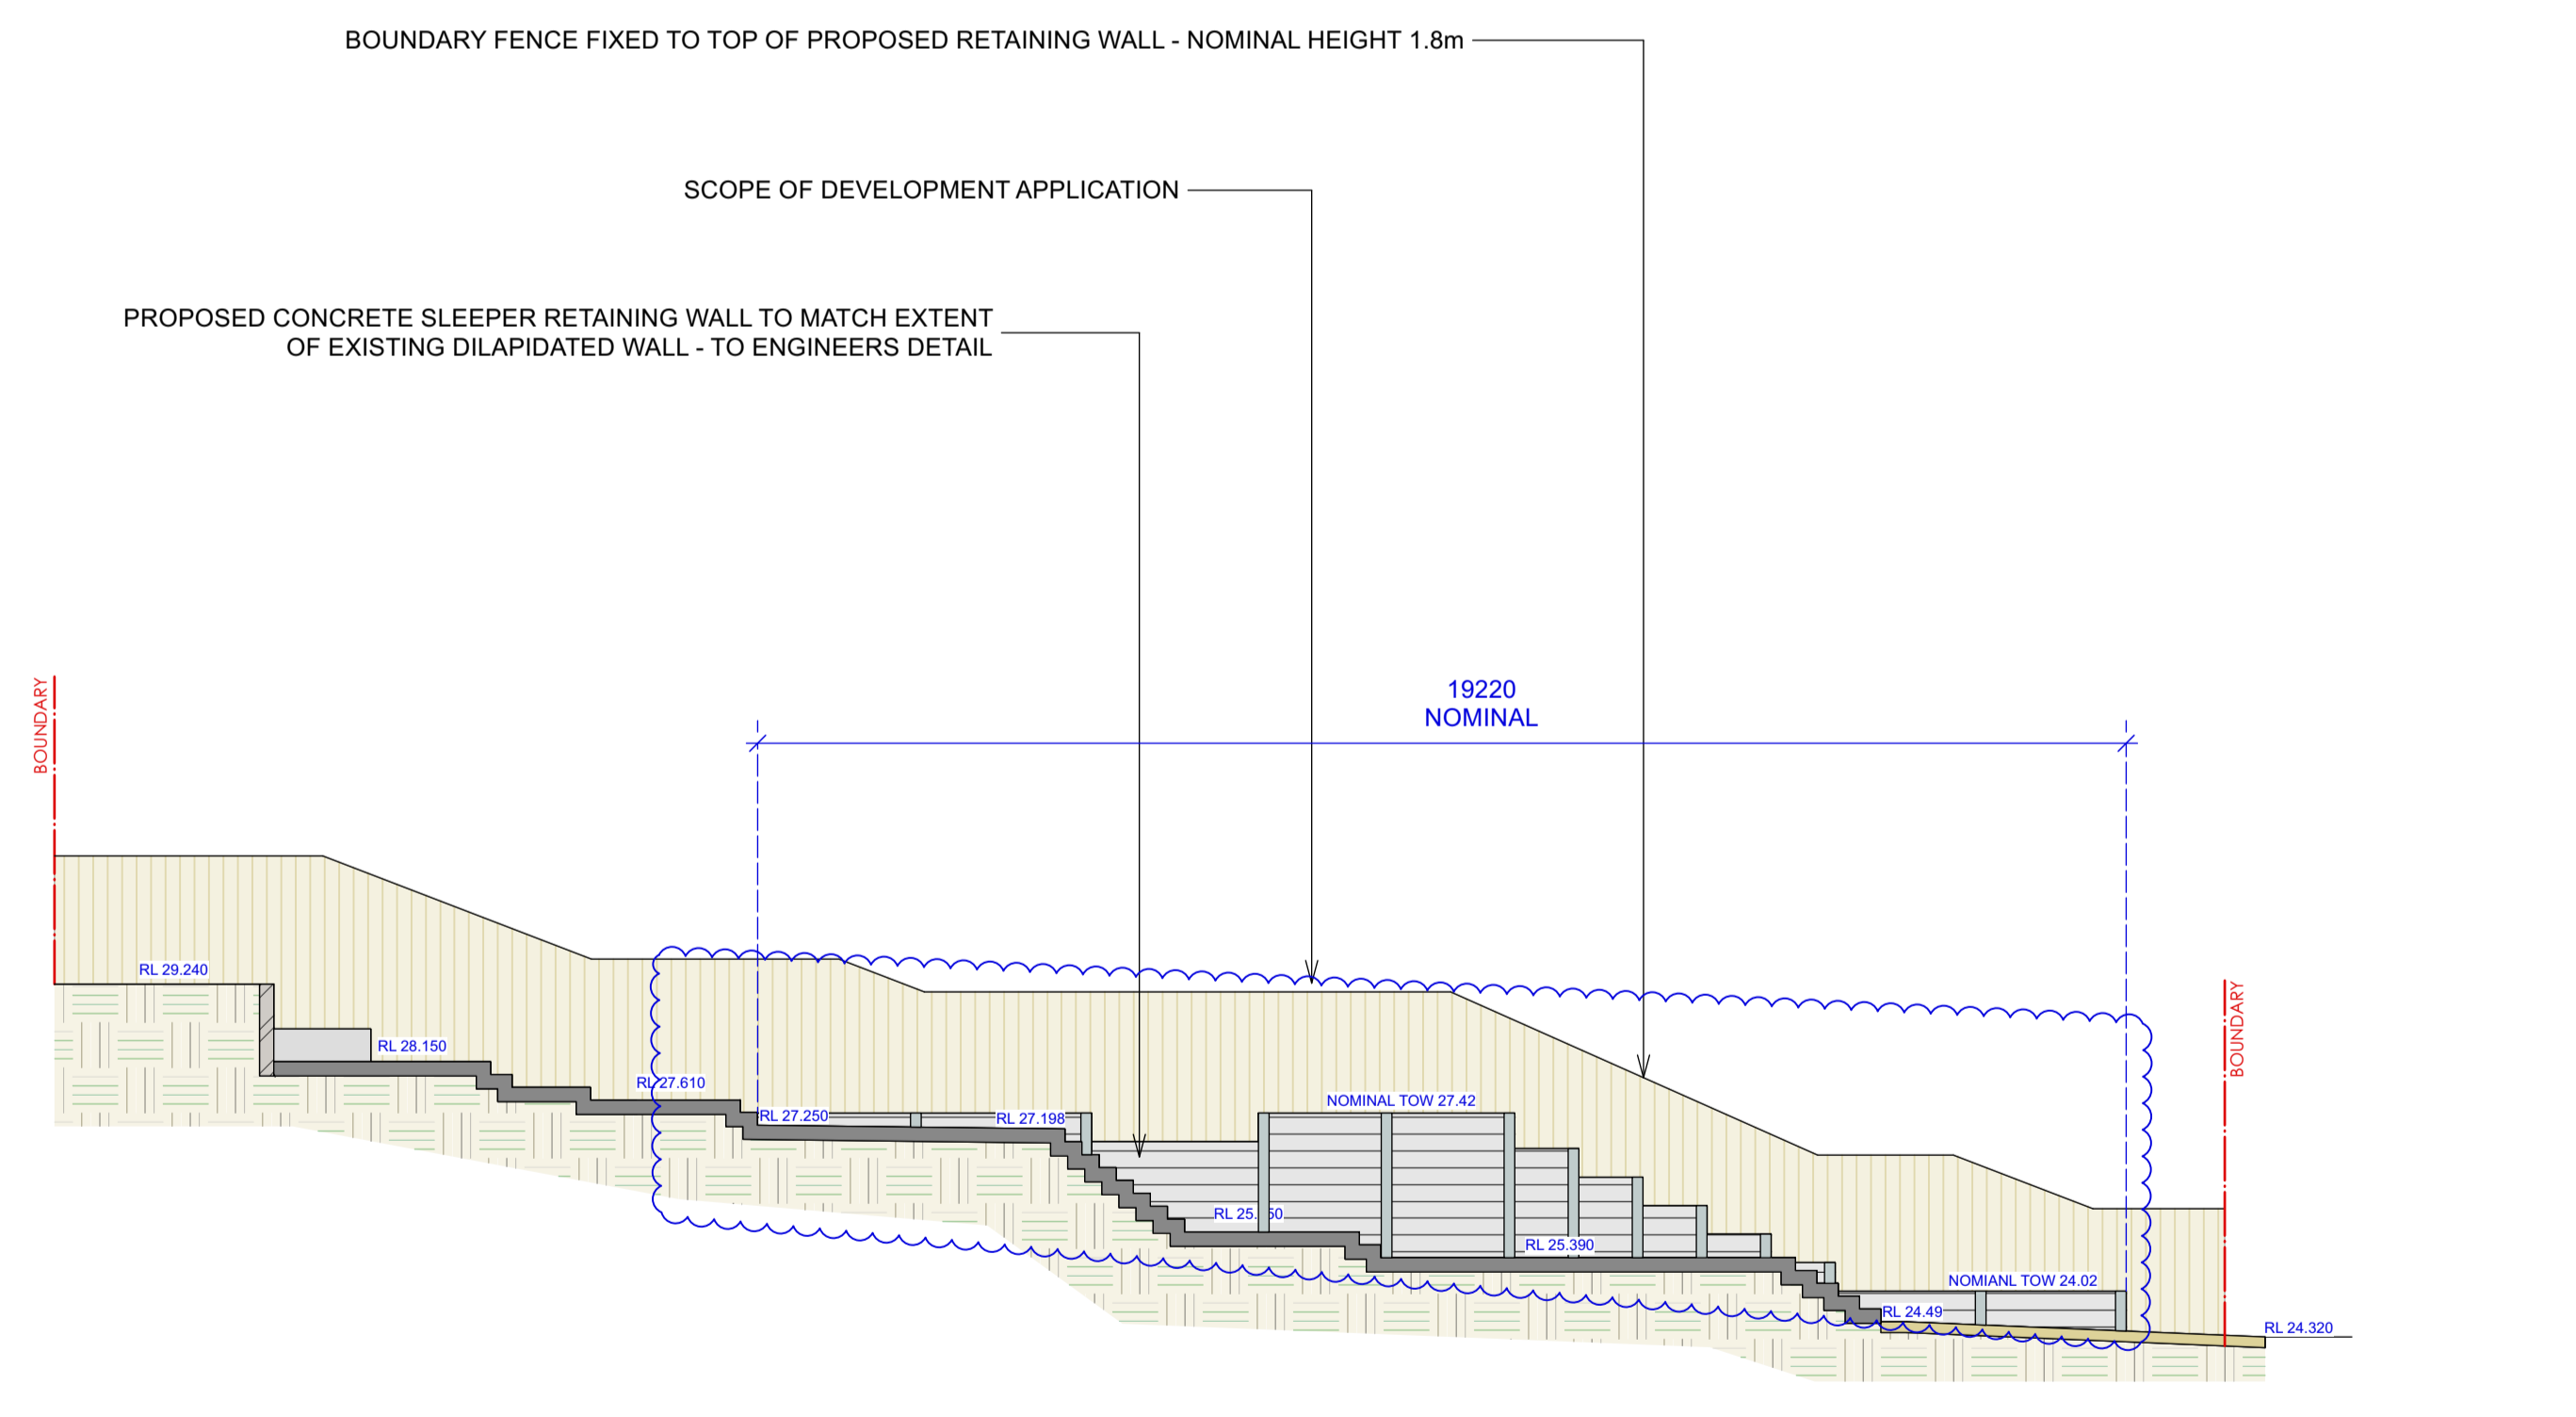
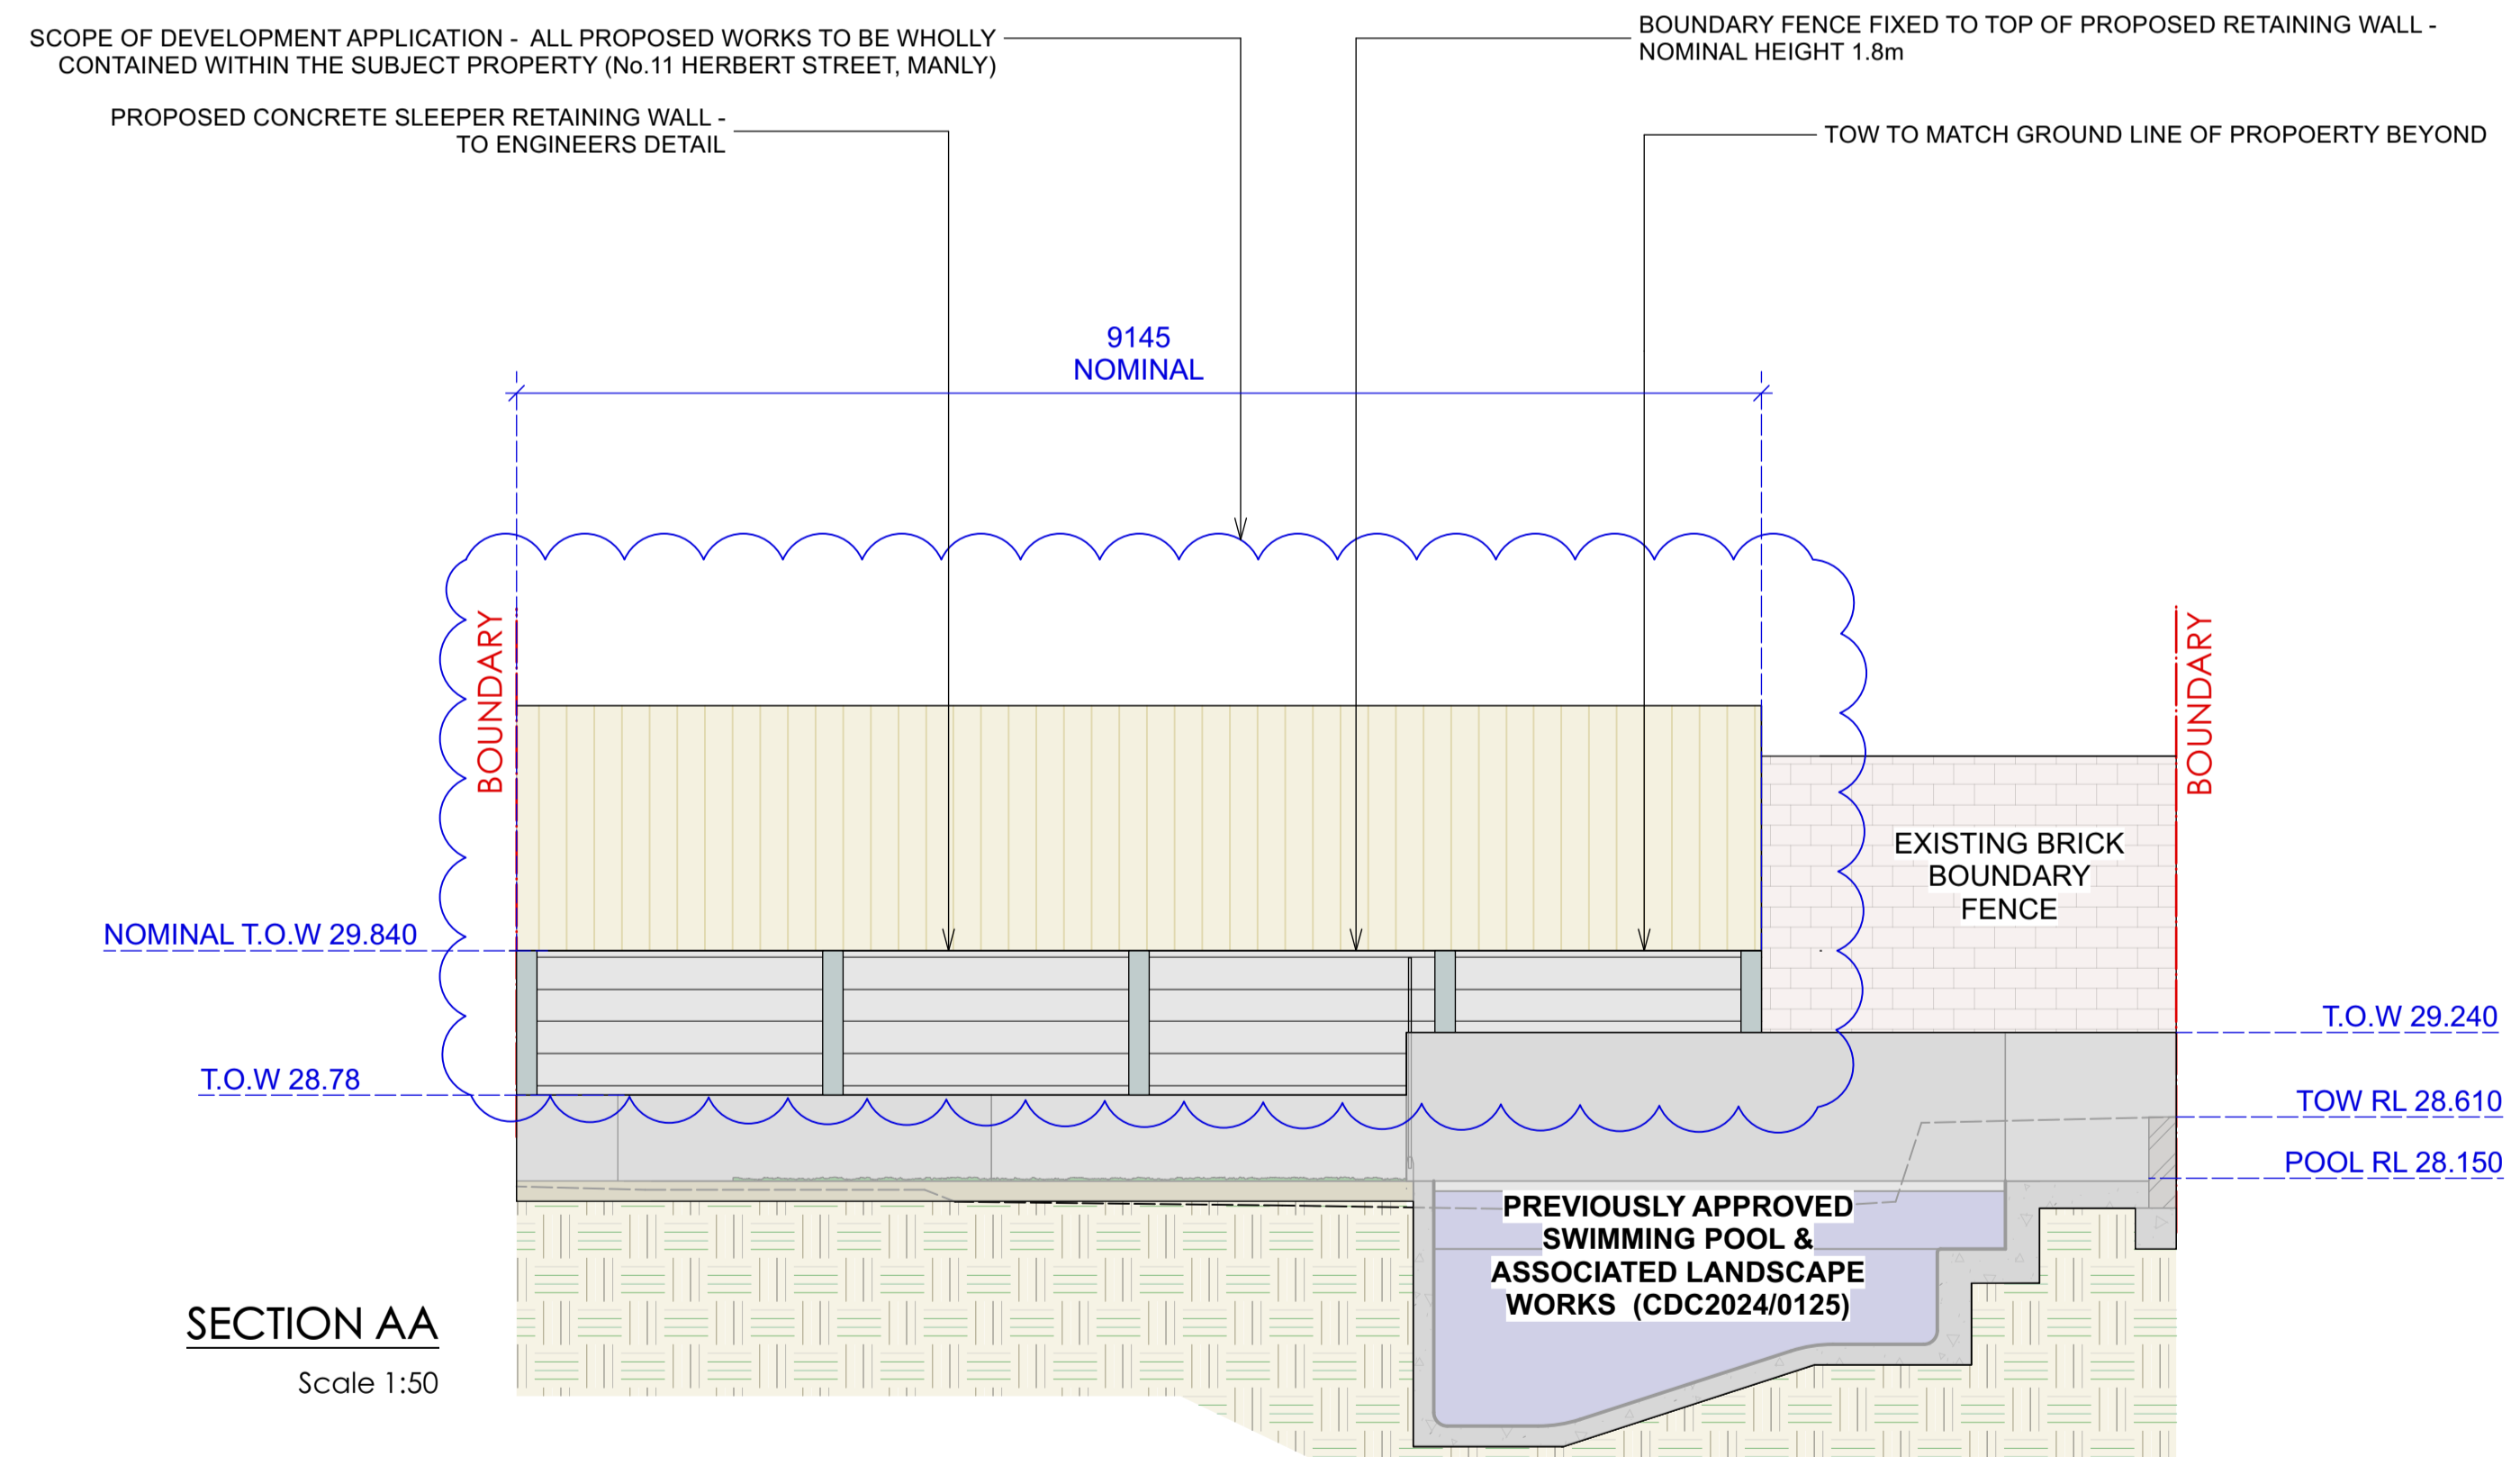
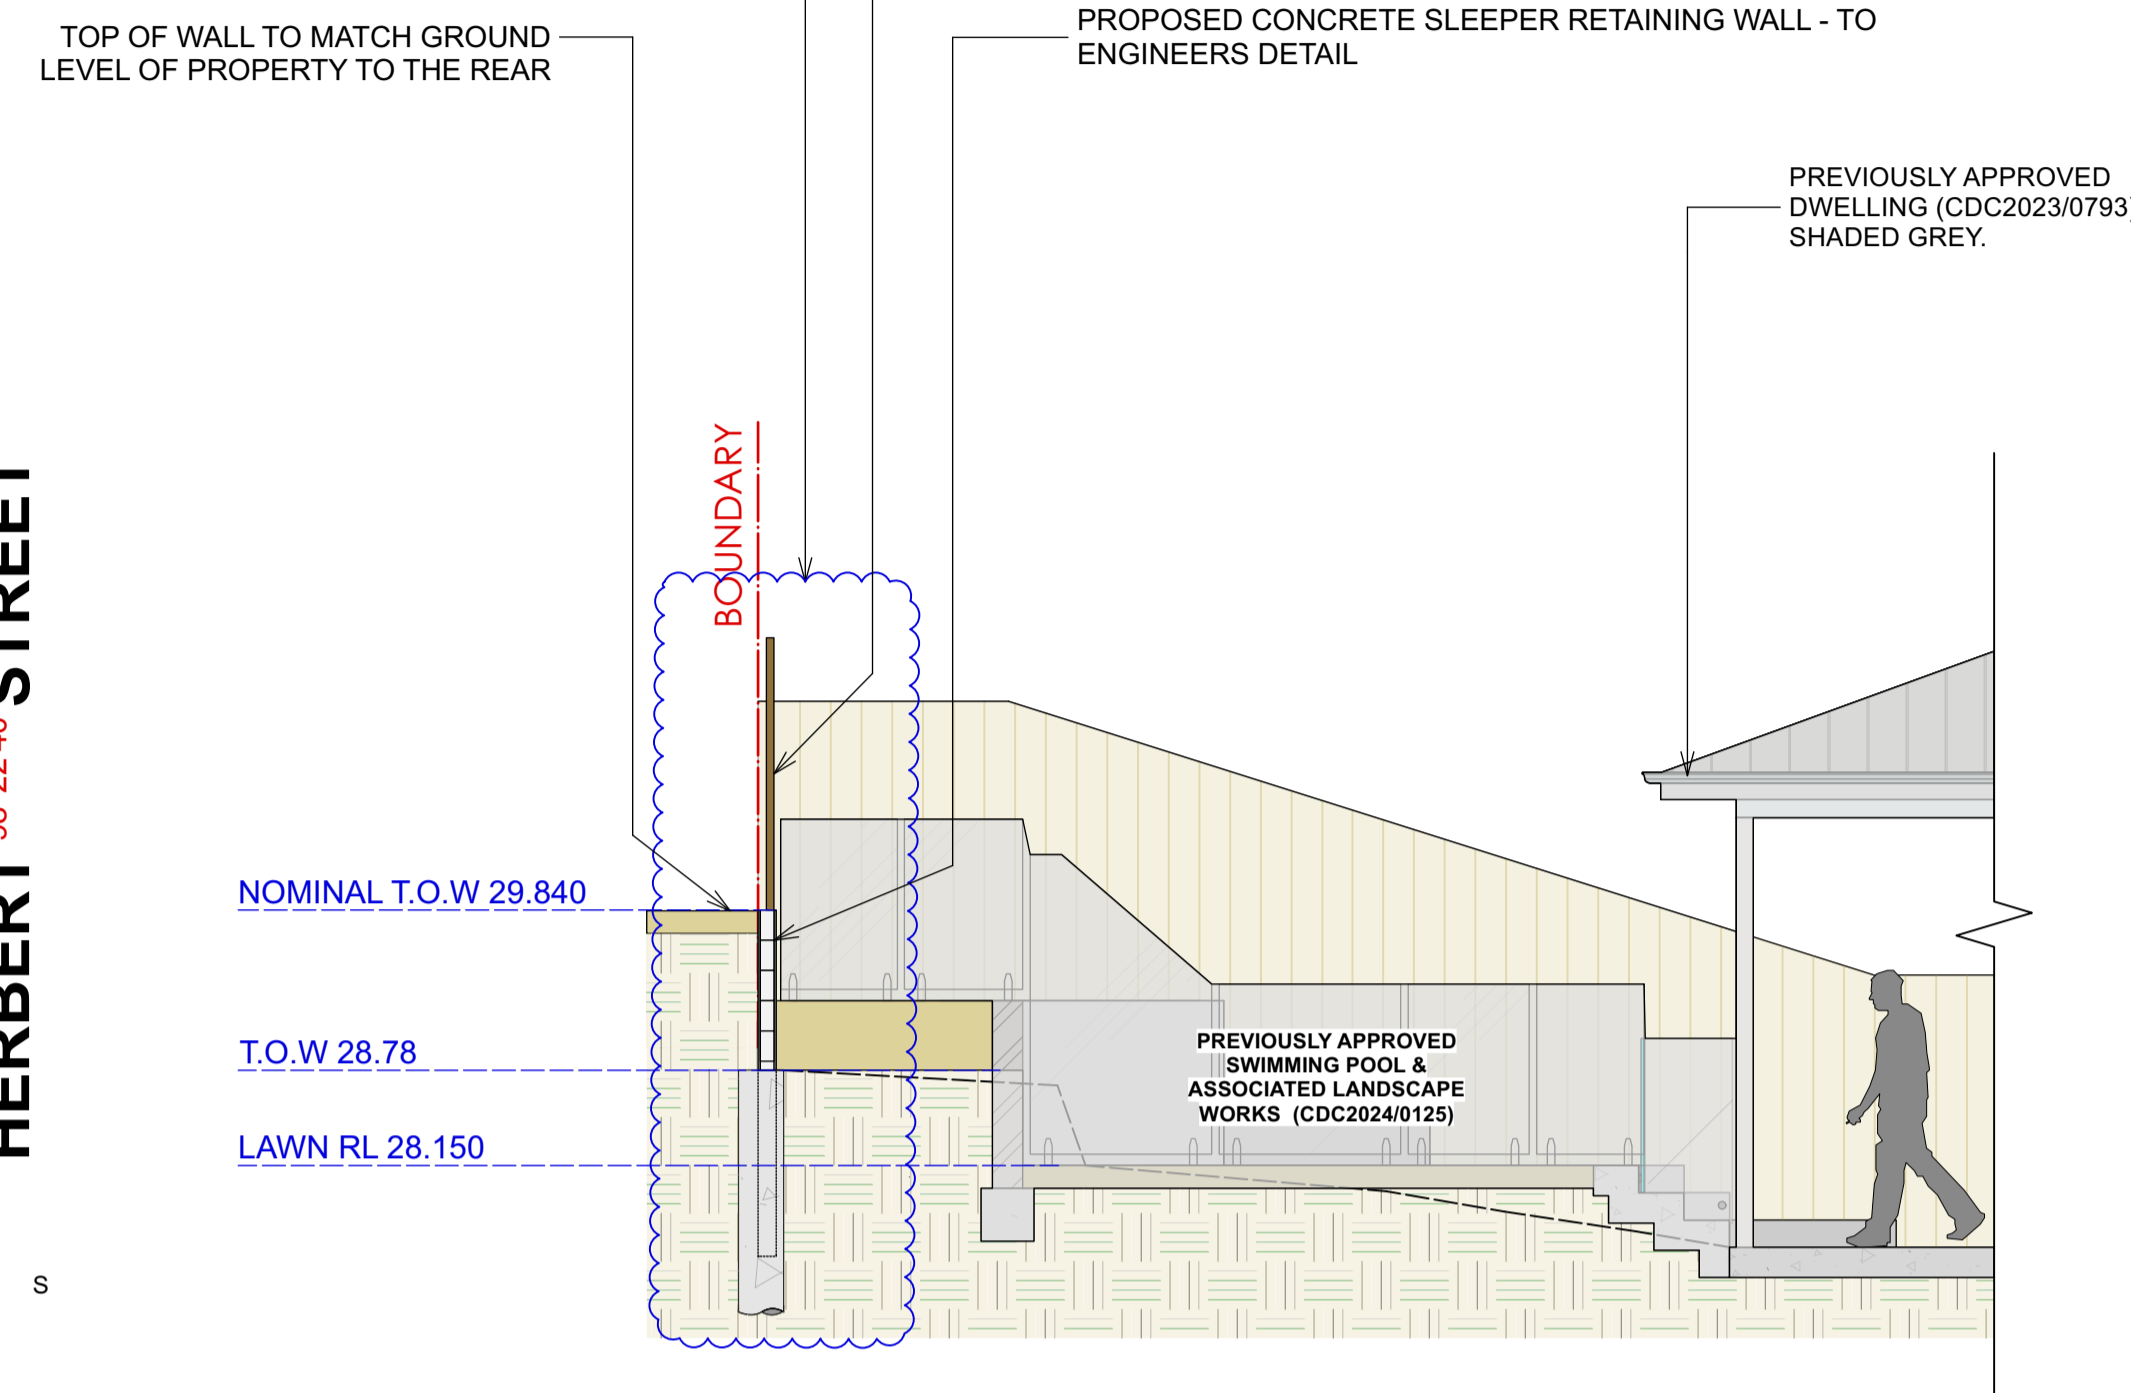


**LEGEND**

- CONCRETE SLEEPER RETAINING WALL
- BOUNDARY LINE

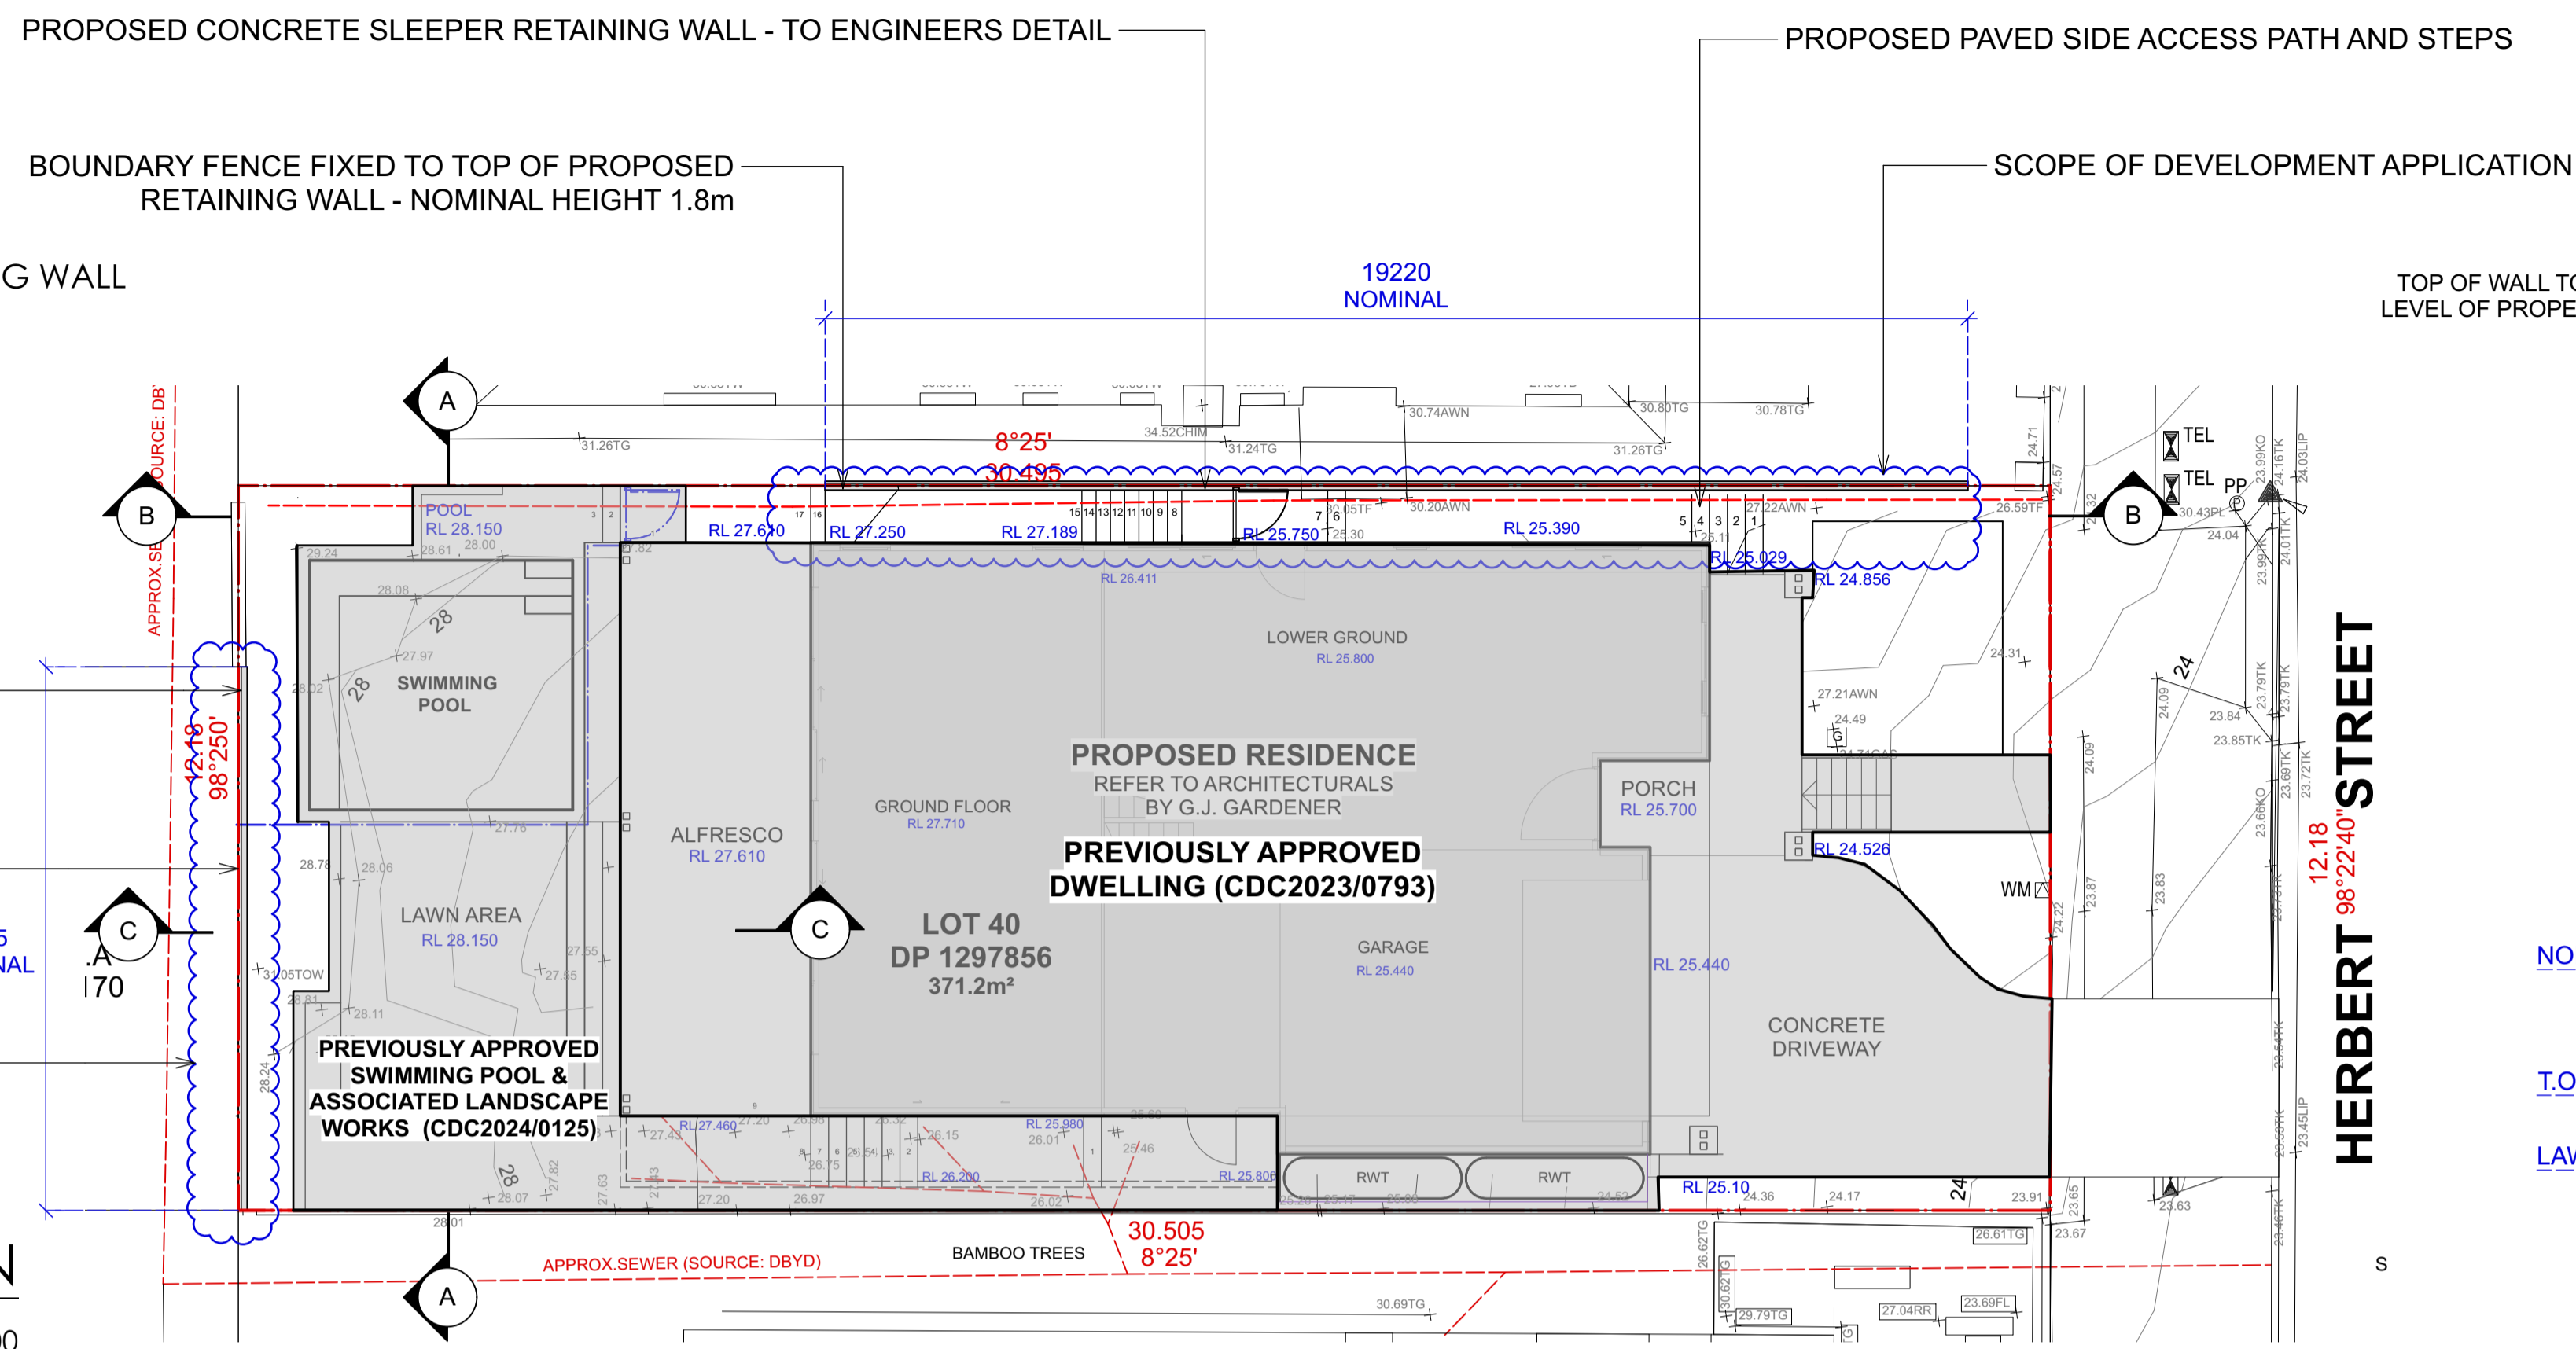

**NOTE**  
TOP OF WALLS SHOW FOR PROPOSED RETAINING WORKS ARE INDICATIVE ONLY AND MUST BE CONFIRMED ONSITE BY BUILDER

**CONTOUR**  
LANDSCAPE ARCHITECTURE

PO Box 698 MONA VALE NSW 1660  
Tel: 0434 500 705 - AIDL M

**PROJECT:**  
**Anthony Dawson & Jane Hutchinson**  
11 HERBERT STREET MANLY, NSW 2095

**NOTES**  
comply with building code of Australia and all relevant Australian standards  
all levels to ahd  
refer to survey information relating to existing site data  
verify all dimensions prior to works  
do not scale from drawings  
use figured dimensions in preference to scaling  
refer all discrepancies to landscape architect for determination  
this drawing is copyright and must not be retained, copied, used or reproduced in any way without prior written permission of contour landscape architects.

DATE	REV.	ISSUE
27/05/24	A	DA

DATE: 27/05/2024

SCALE: 1:100@A1  
1:200@A3

DRAWN: CC

**DRAWING NOTIFICATION PLAN**

DRAWING NO : C6

REV: A