


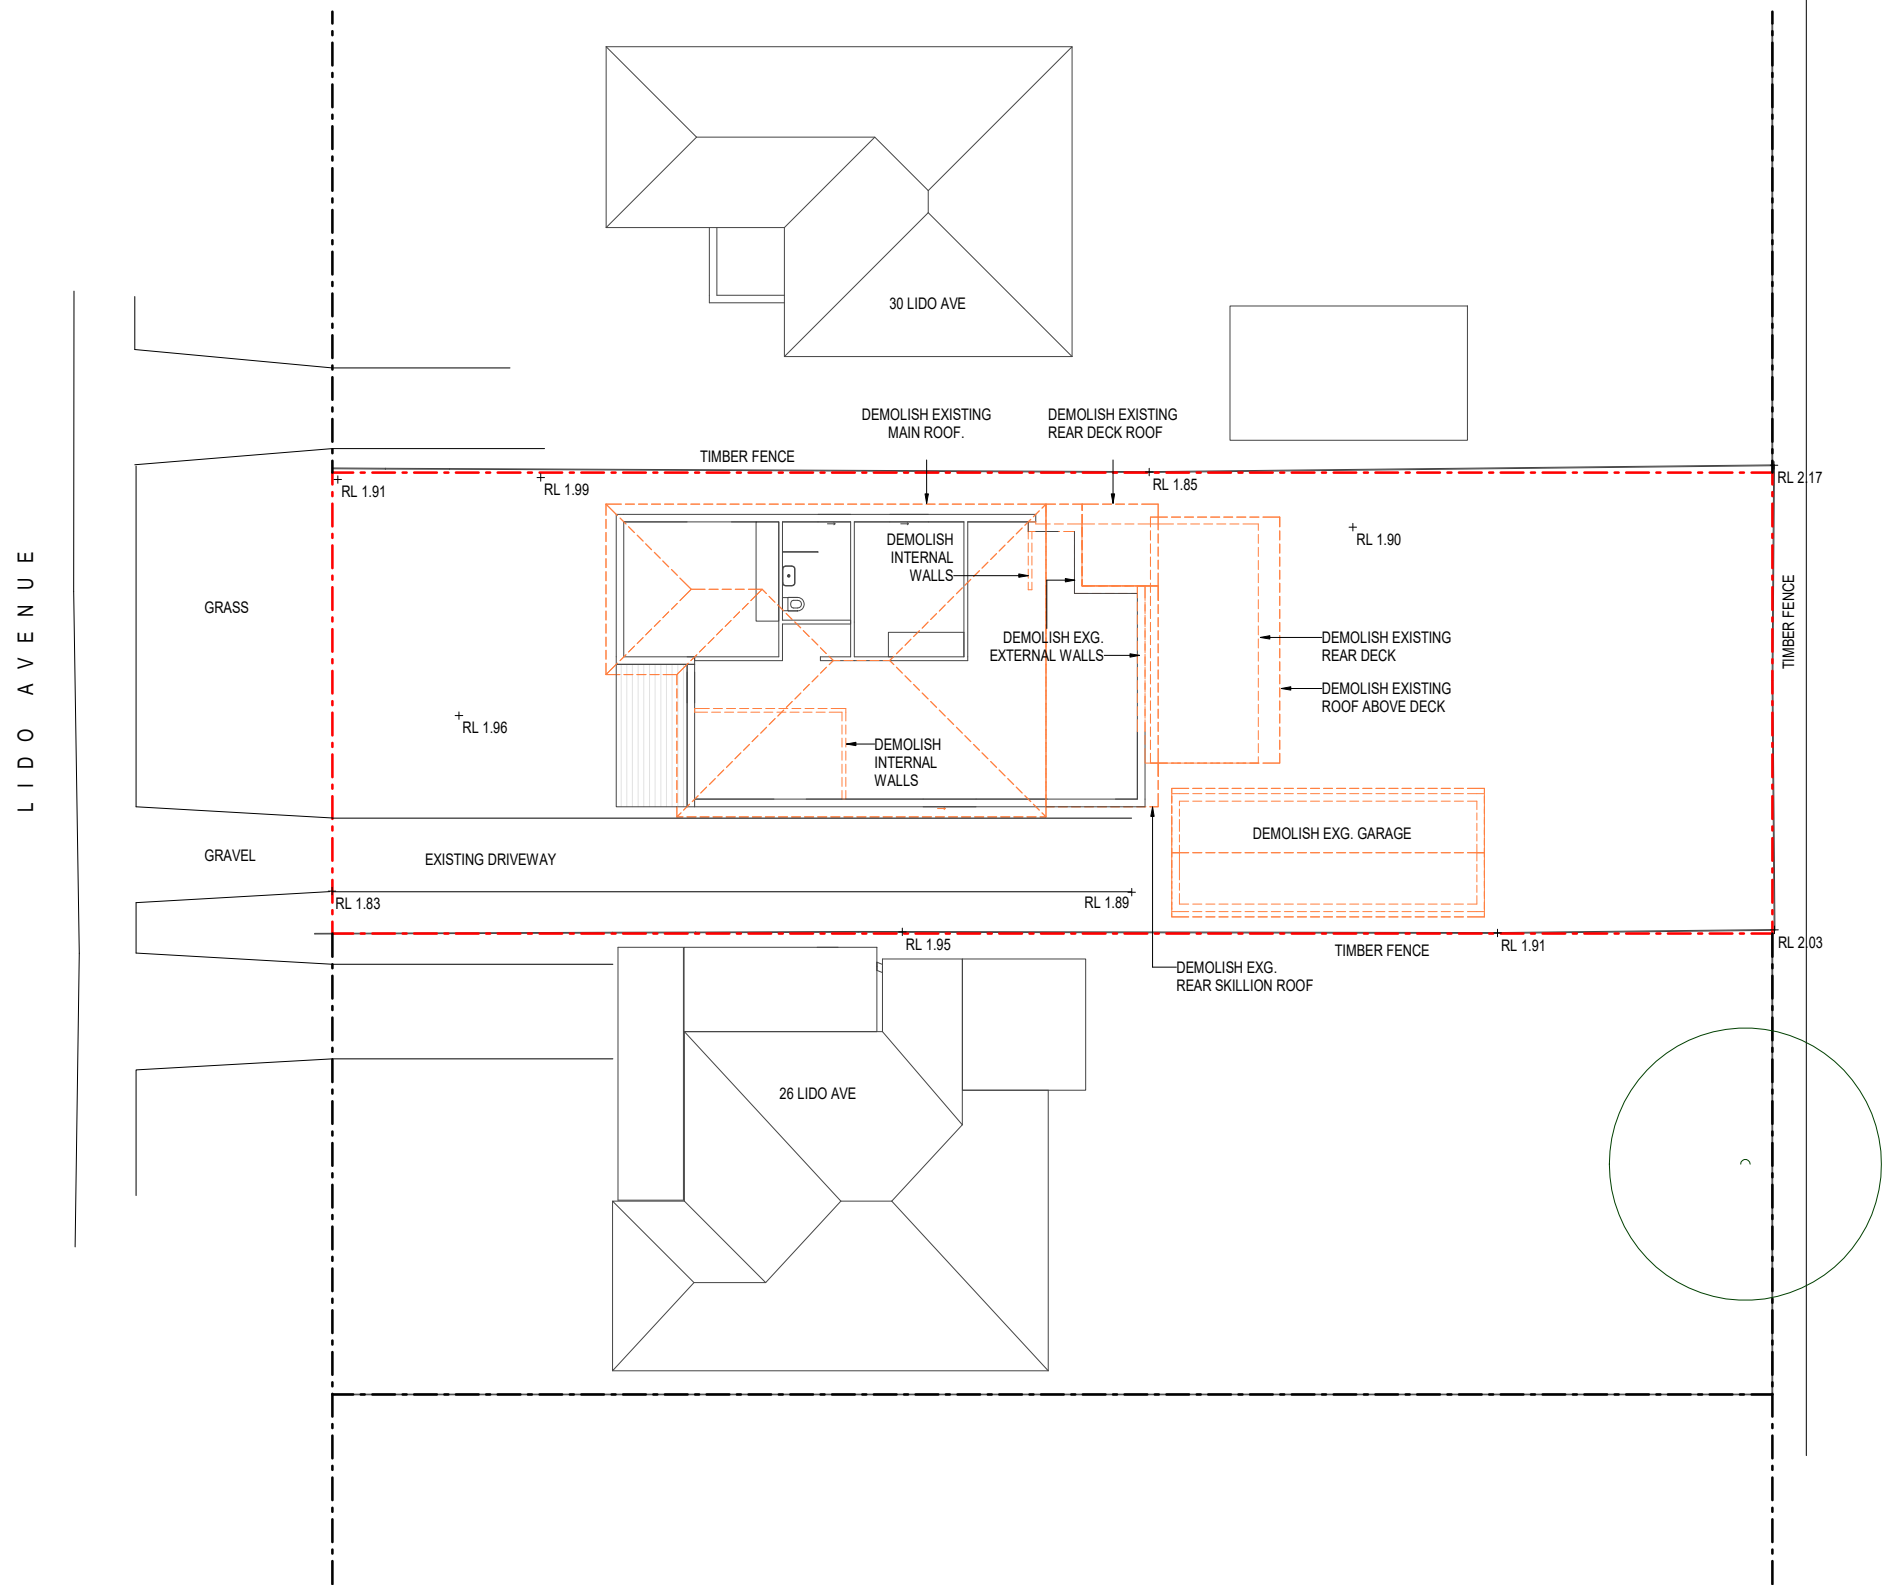

- EXISTING
- PROPOSED
- DEMOLISHED

