


NOTES:
BOUNDARY DIMENSIONS SHOWN HEREON
REFER TO PLAN DIMENSIONS AND HAVE
BEEN DETERMINED BY FIELD SURVEY.
SERVICES SHOWN HEREON HAVE BEEN
LOCATED BY FIELD SURVEY.
PRIOR TO ANY DEMOLITION, CONSTRUCTION OR EXCAVATION A THOROUGH
SEARCH OF ALL SERVICE AUTHORITIES
SHOULD BE MADE TO DETERMINE THE
POSSIBLE LOCATION OF FUTHER UNDERGROUND SERVICES.
CONTOURS SHOWN HEREON ARE INDICATIVE
ONLY AND ARE SUITABLE FOR MAPPING
AT A SCALE OF 1 : 100 OR SMALLER.
PREFERENCE SHOULD BE GIVEN TO SPOT
HEIGHTS AS SHOWN.

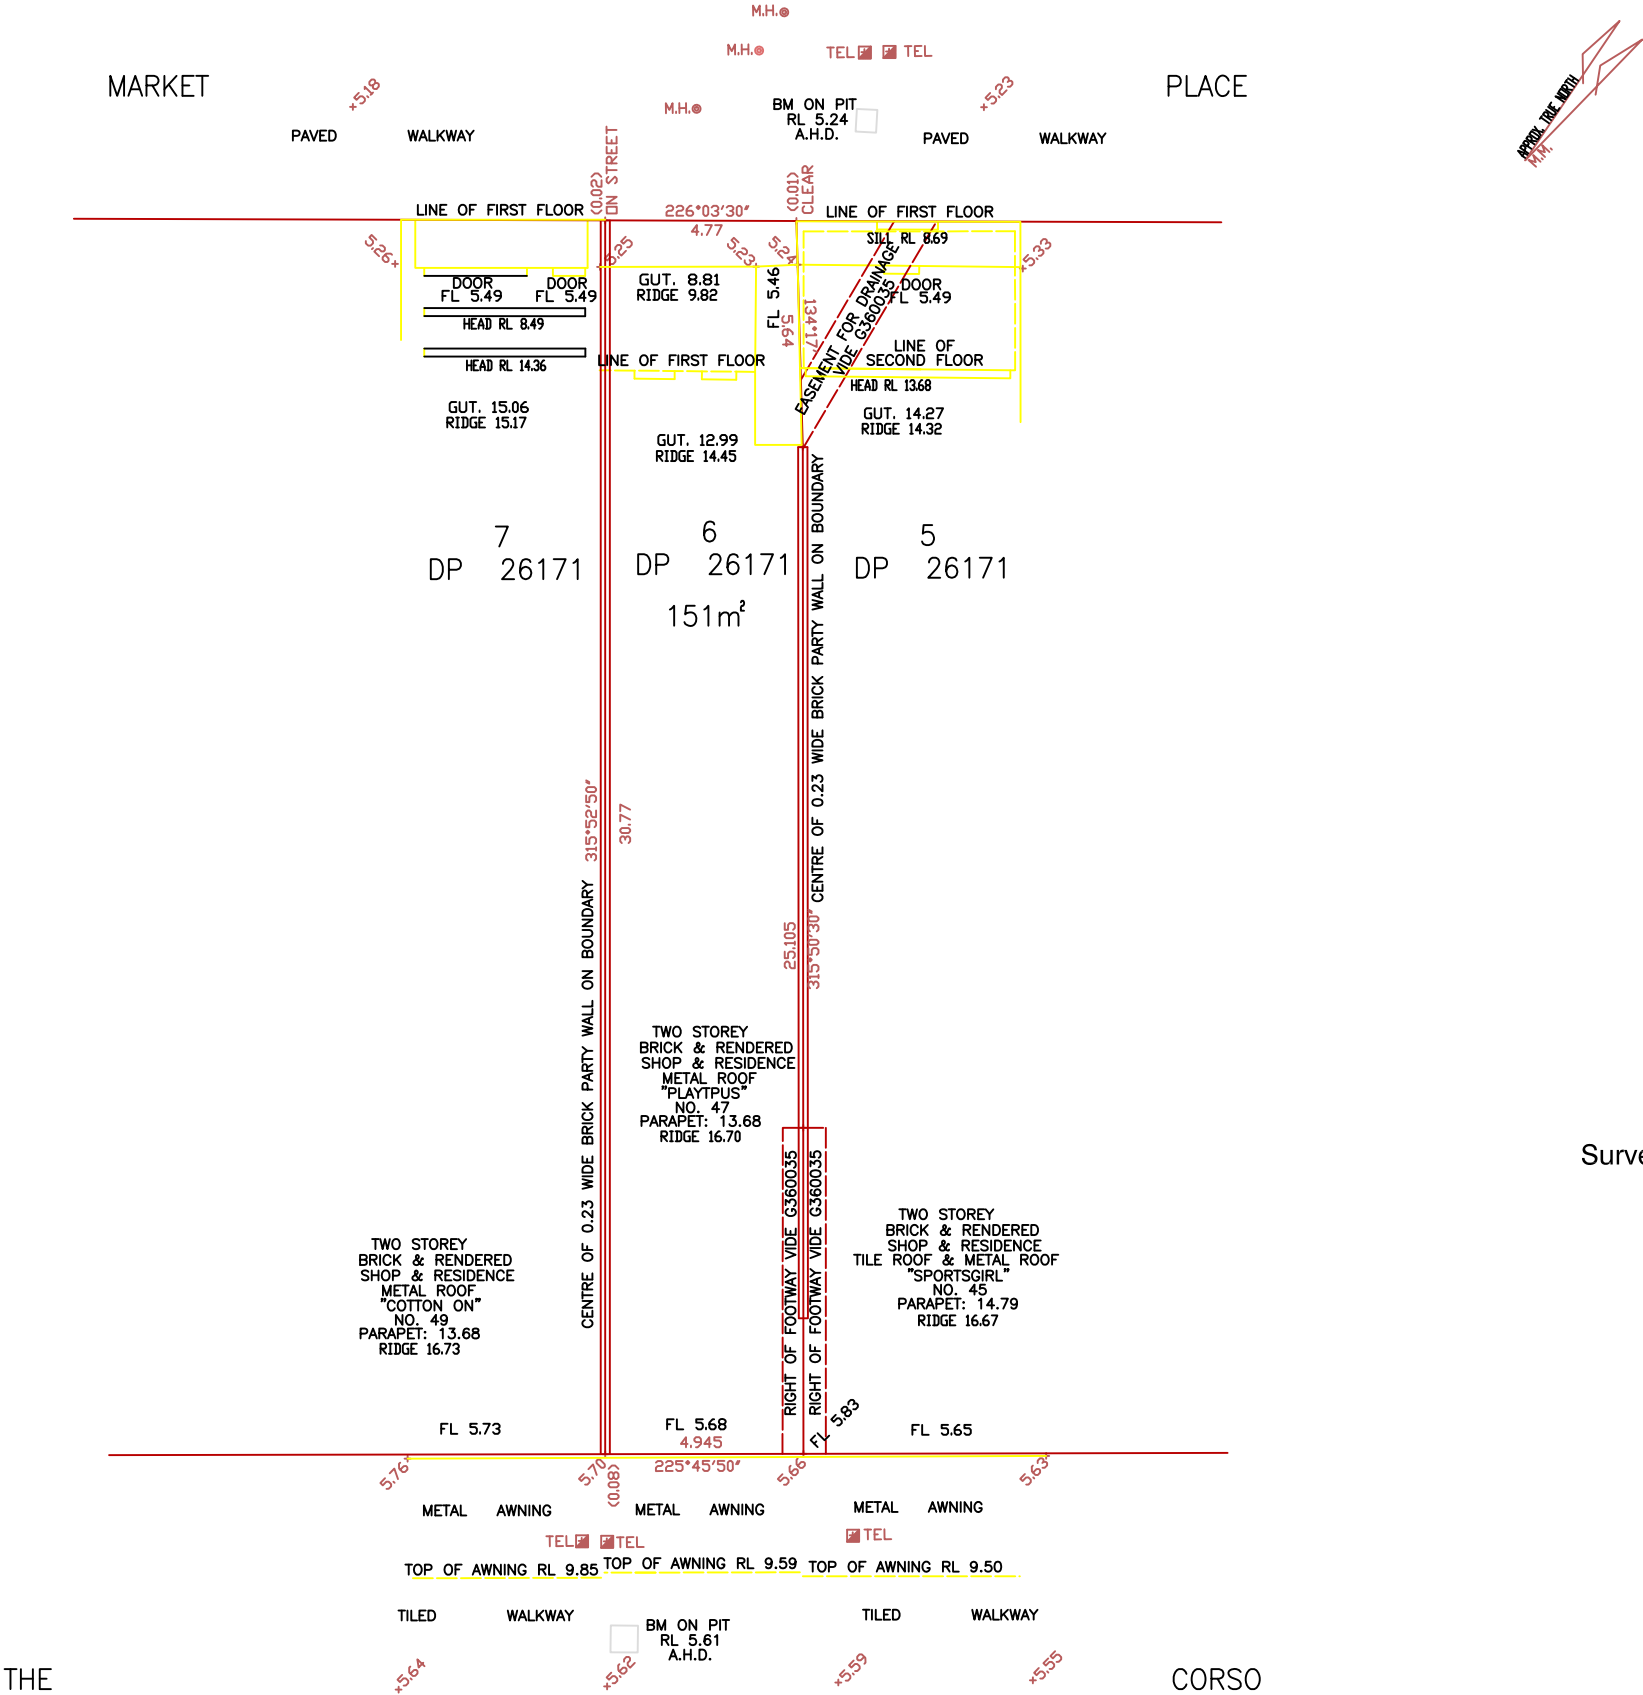

IBRAHIM CHAMI
Surveyor Identification No: 8395

THIS DRAWING AND THE DESIGN SHOWN HEREON IS THE PROPERTY OF CHAMI & ASSOCIATES AND SHALL NOT BE COPIED OR REPRODUCED
IN PART OR IN WHOLE OR ANY PART THEREOF WITHOUT THE WRITTEN PERMISSION OF CHAMI & ASSOCIATES. AND SHALL BE
USED ONLY BY THE CLIENT OF CHAMI & ASSOCIATES FOR THE PROJECT FOR WHICH IT WAS PROVIDED.

Rev	DATE	REVISIONS	Drn	Chk

DESIGNED: I.C.	A1	DATUM: A.H.D.
DRAWN: I.C.		
CHECKED: I.C.		
RECOMMENDED: PROJ. MAN.	APPROVED: PROJ. DIR.	
SCALE 1:100		

CHAMI & ASSOCIATES
IBRAHIM CHAMI
BE (Surveying & SIS)
Registered Surveyor
Registration Number: 8395
PH: 0403 231 515
PO BOX 699 Chester Hill NSW 2162
E-mail: i_chami@hotmail.com

ILEJAZZ PTY LIMITED
DETAIL SURVEY
LOT 6 DP 26171
47 THE CORSO
MANLY

DATE: 16-01-2023	Rev
DRAWING No:	
3779aCD	