




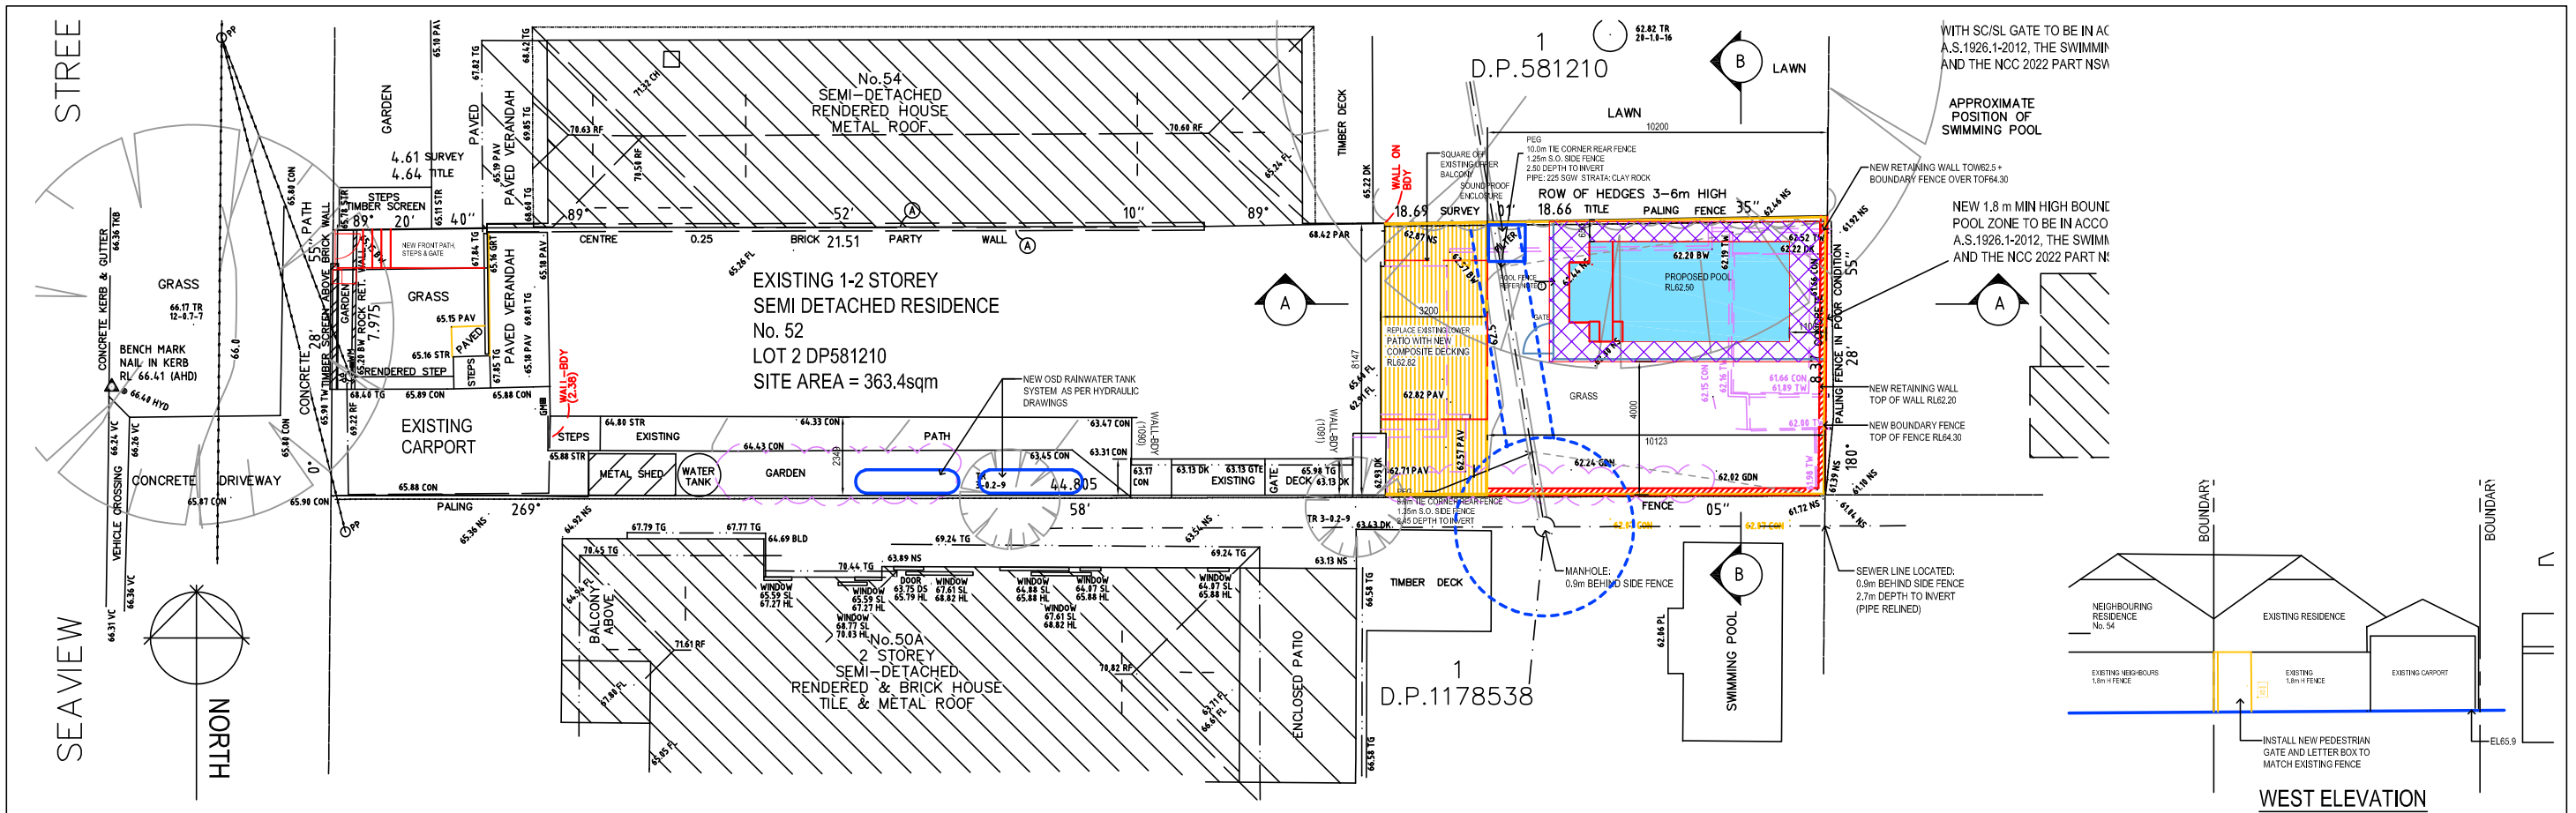


SITE PLAN / SITE ANALYSIS PLAN

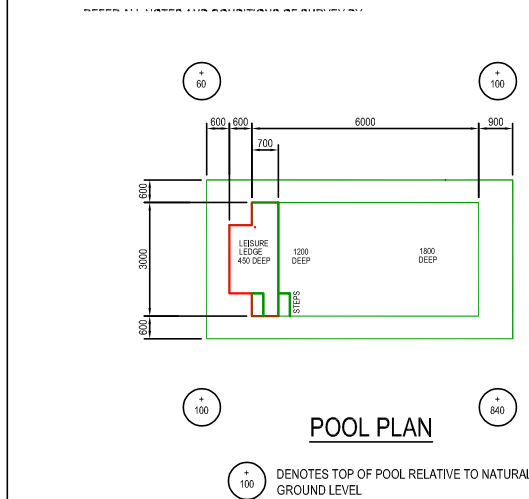


POOL PLAN

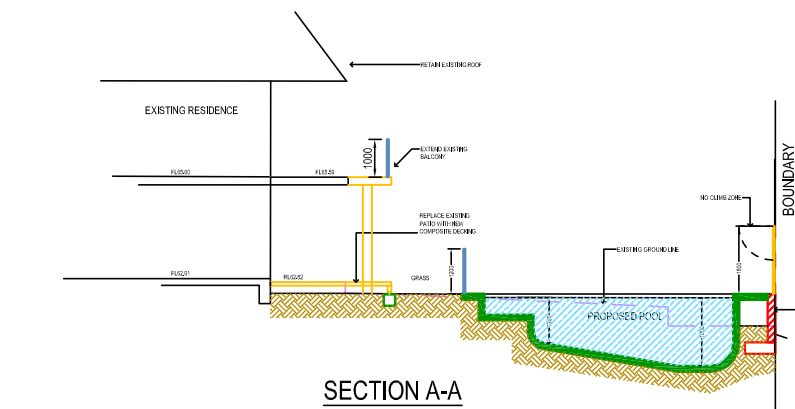


SECTION A-A

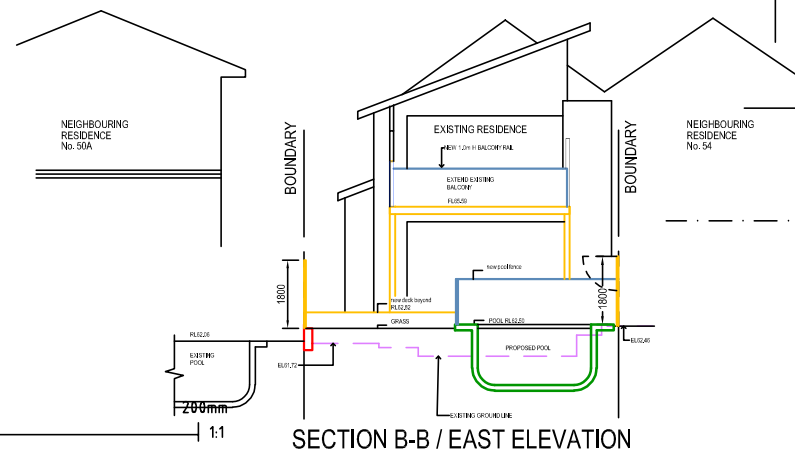

SECTION B-B / EAST ELEVATION

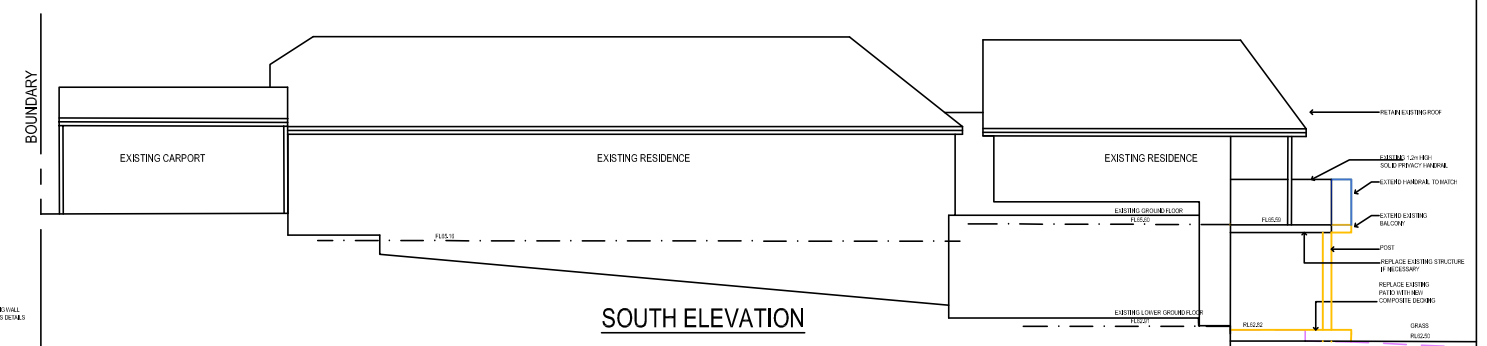

SOUTH ELEVATION

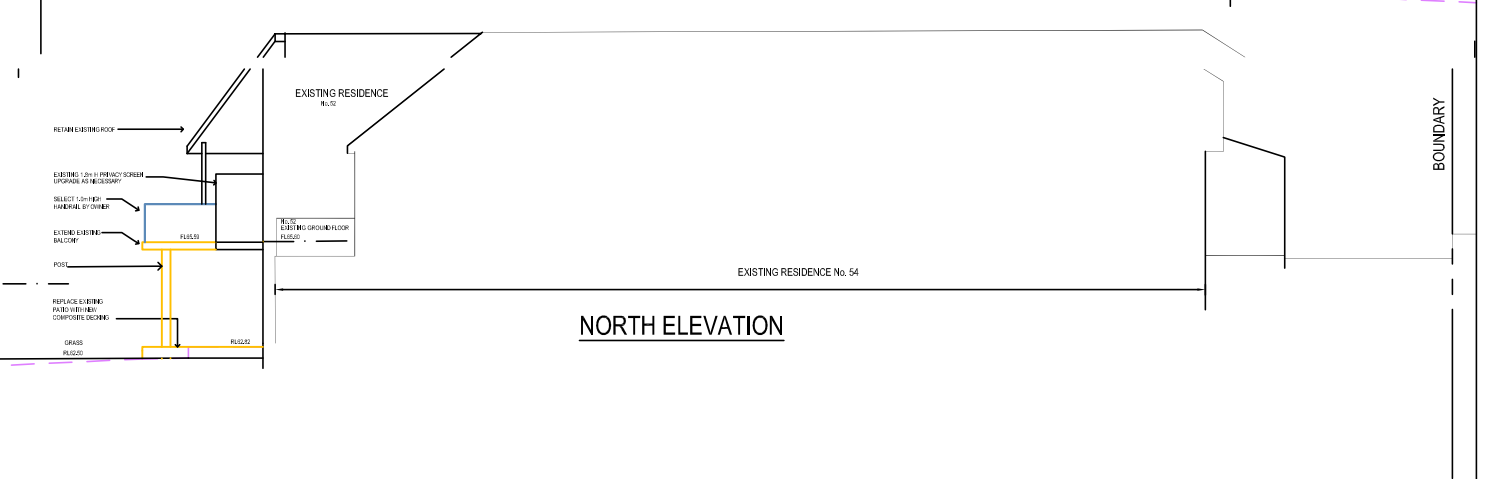

NORTH ELEVATION