


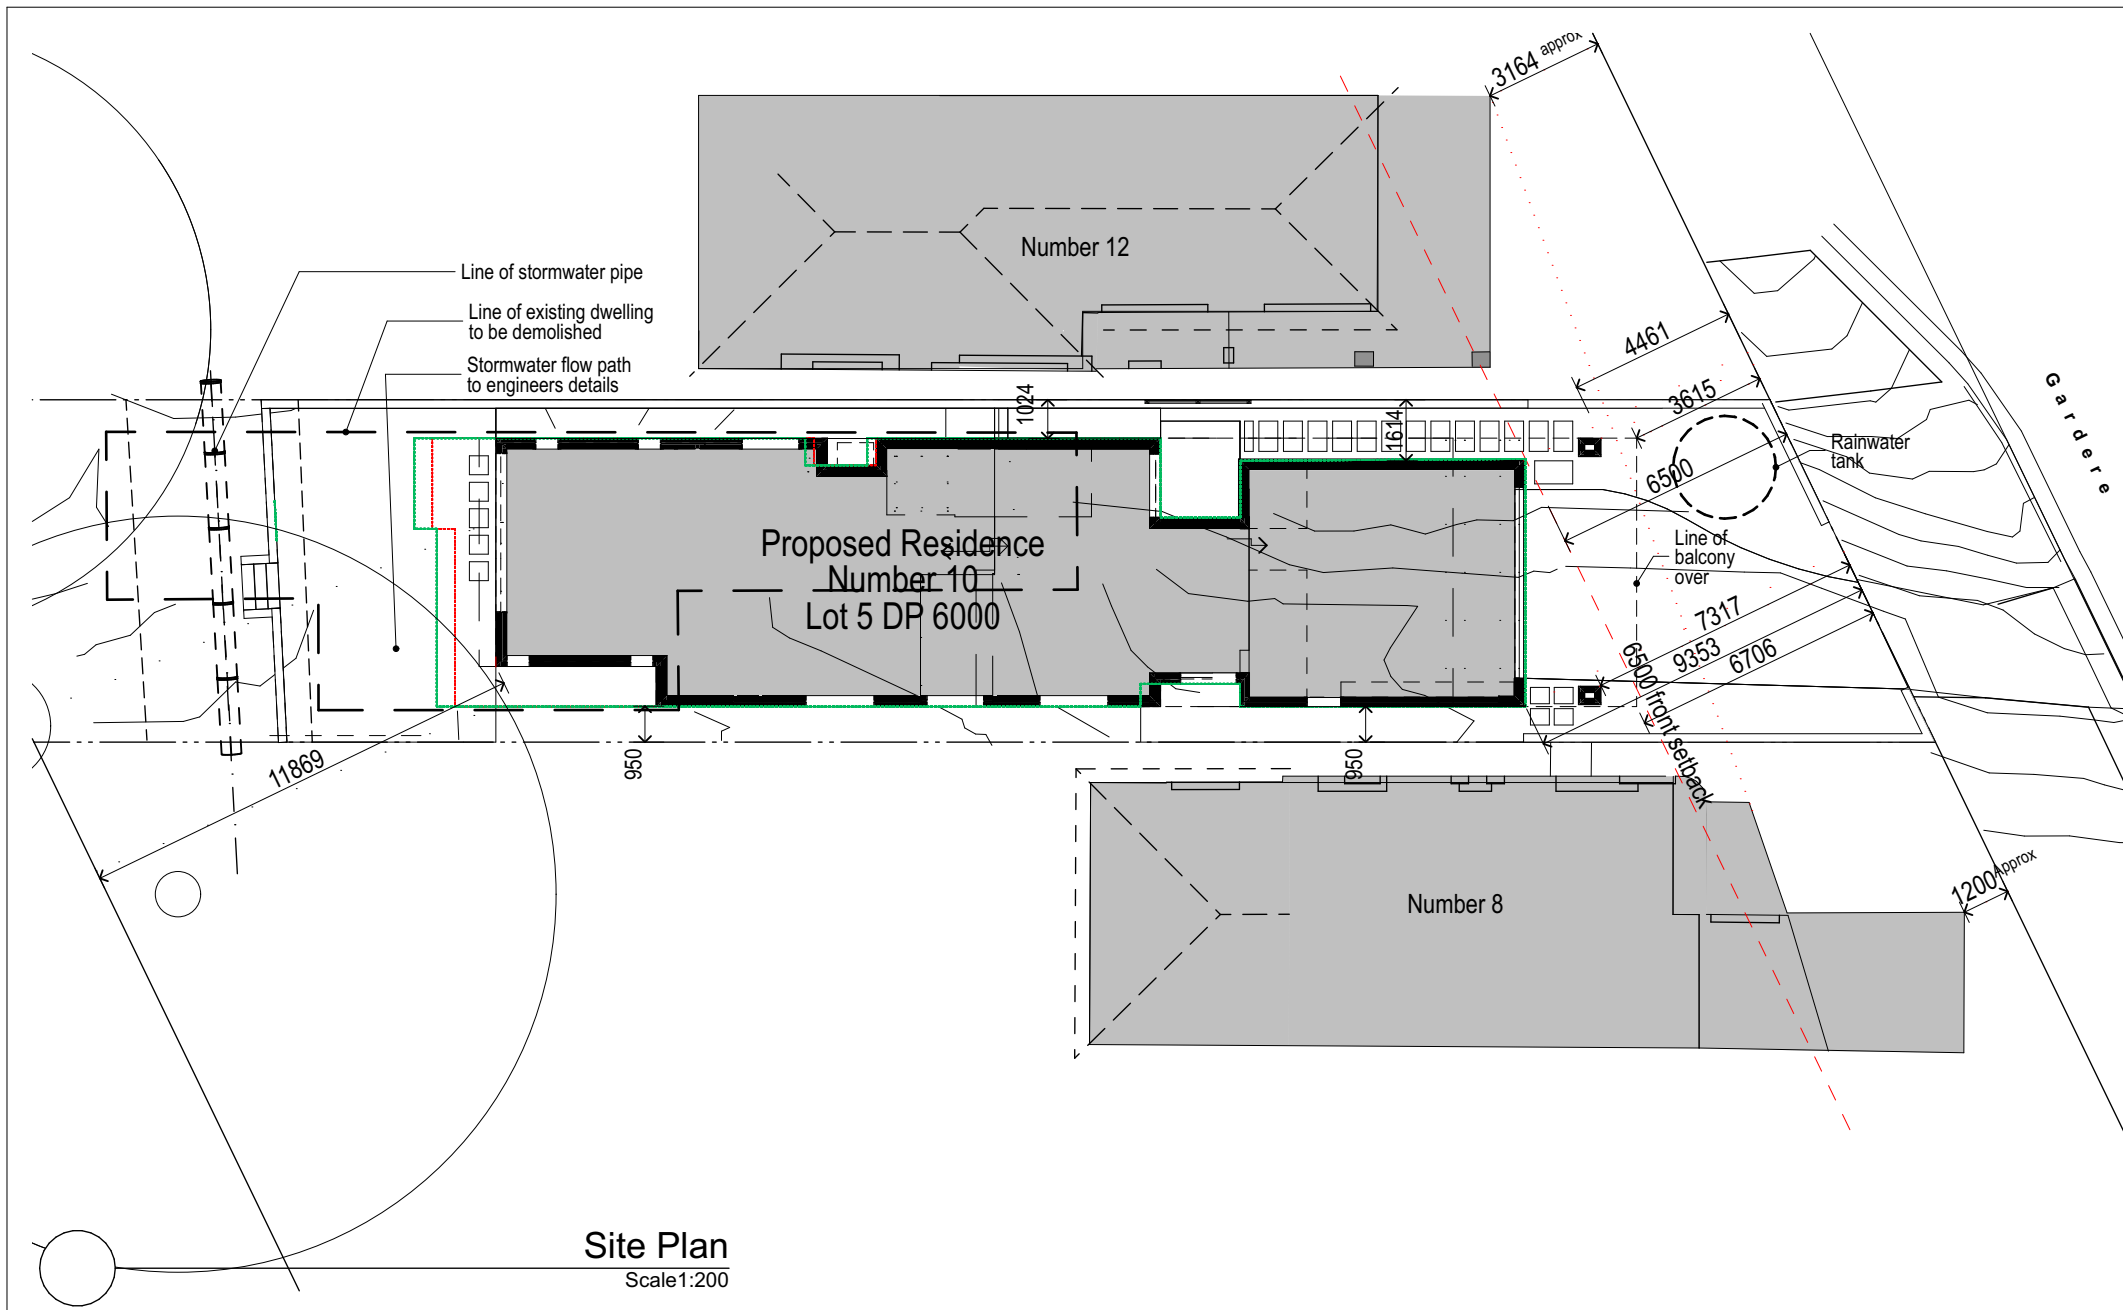

DESIGN / DRAWN



UrbanHarmony

Luxury Residential Design
Urban, Rural, Coastal, Alpine

M 0402 200 700 | T 02 9973 4697
PO Box 858 Avalon Beach NSW 2107
Jeremy@urbanharmony.com.au
www.urbanharmony.com.au

PROJECT:

Torrington Residence

SITE:

10 Gardere Avenue
Curl Curl NSW

CLIENT:

P & A Torrington

DATE

24/12/20

PROJECT NUMBER

580

DRAWN / DESIGNED:

Jeremy McCulla

SCALE:

As Ind @ A4

DRAWN

JMC

DRAWING NUMBER

580.0.1

DRAWING TITLE:

580

Notification 01


PRINT DATE

24/12/20


PROJECT STATUS

DA2


© Copyright
UrbanHarmony
Copyright is protected under the provisions of
the Copyright act 1968.
Any unauthorised use is strictly prohibited.

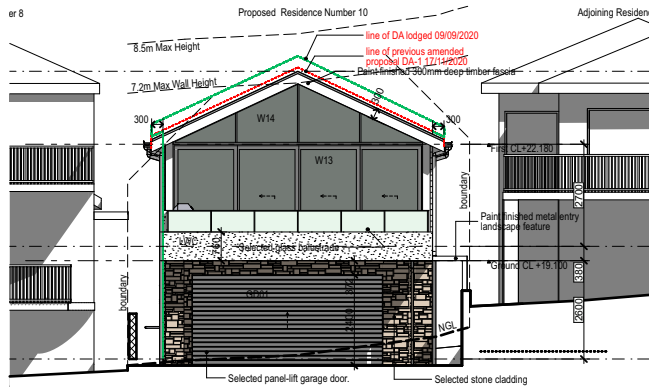

E-01 North East (Front) Elevation
Scale 1:200

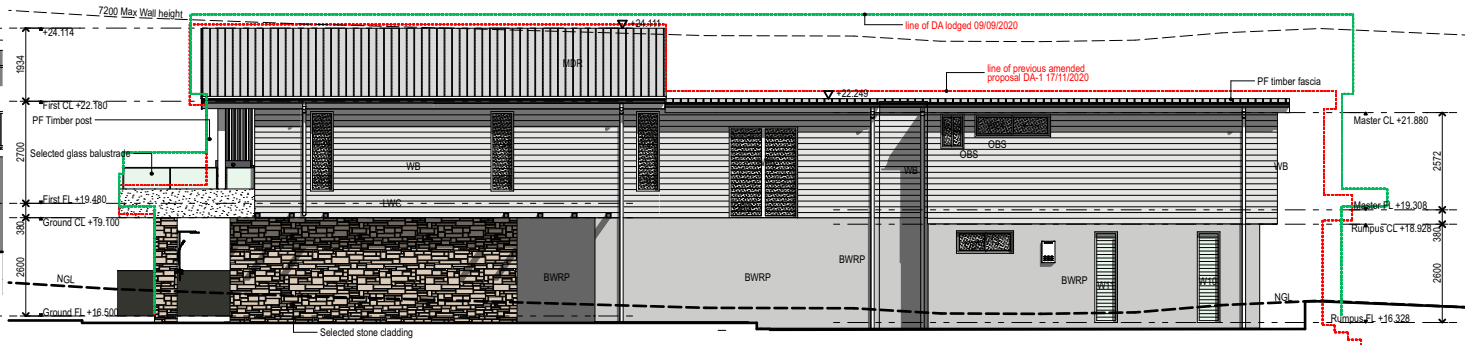

E-04 North West (Right) Elevation
Scale 1:200

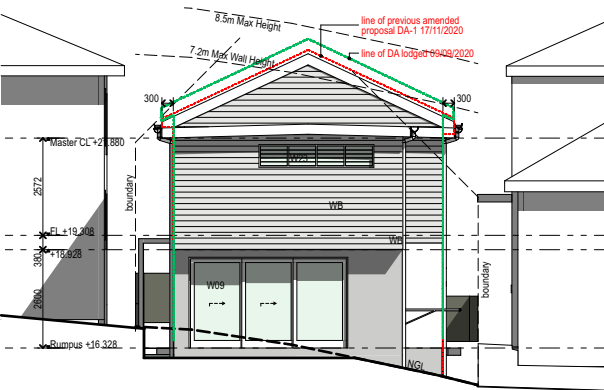

E-03 South West (Rear) Elevation
Scale 1:200



E-02 South East (Left) Elevation
Scale 1:200