



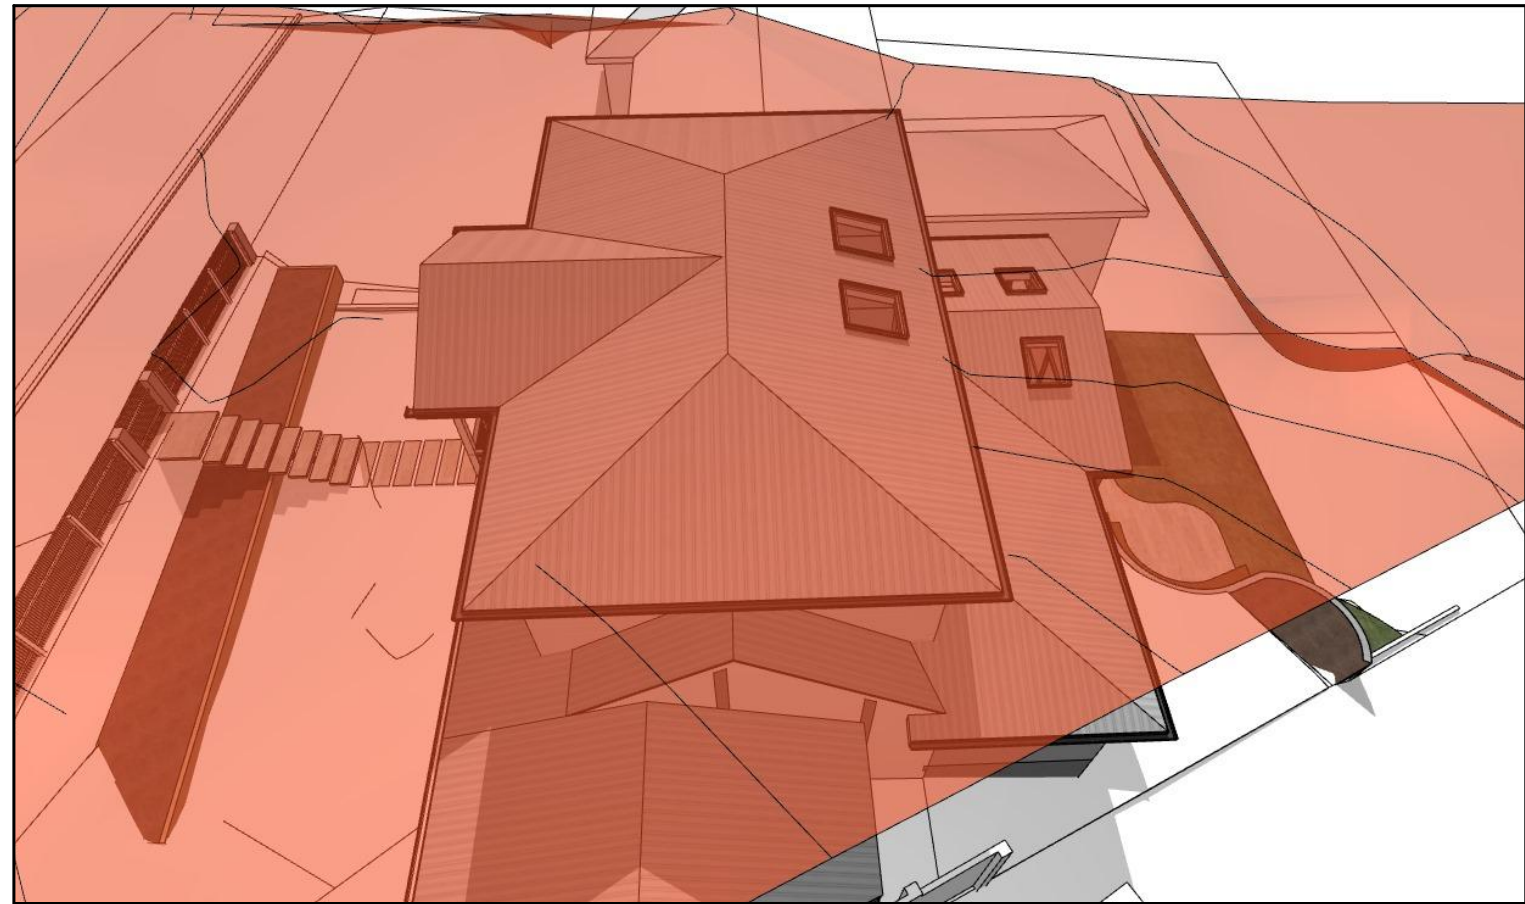


3D HEIGHT BLANKET

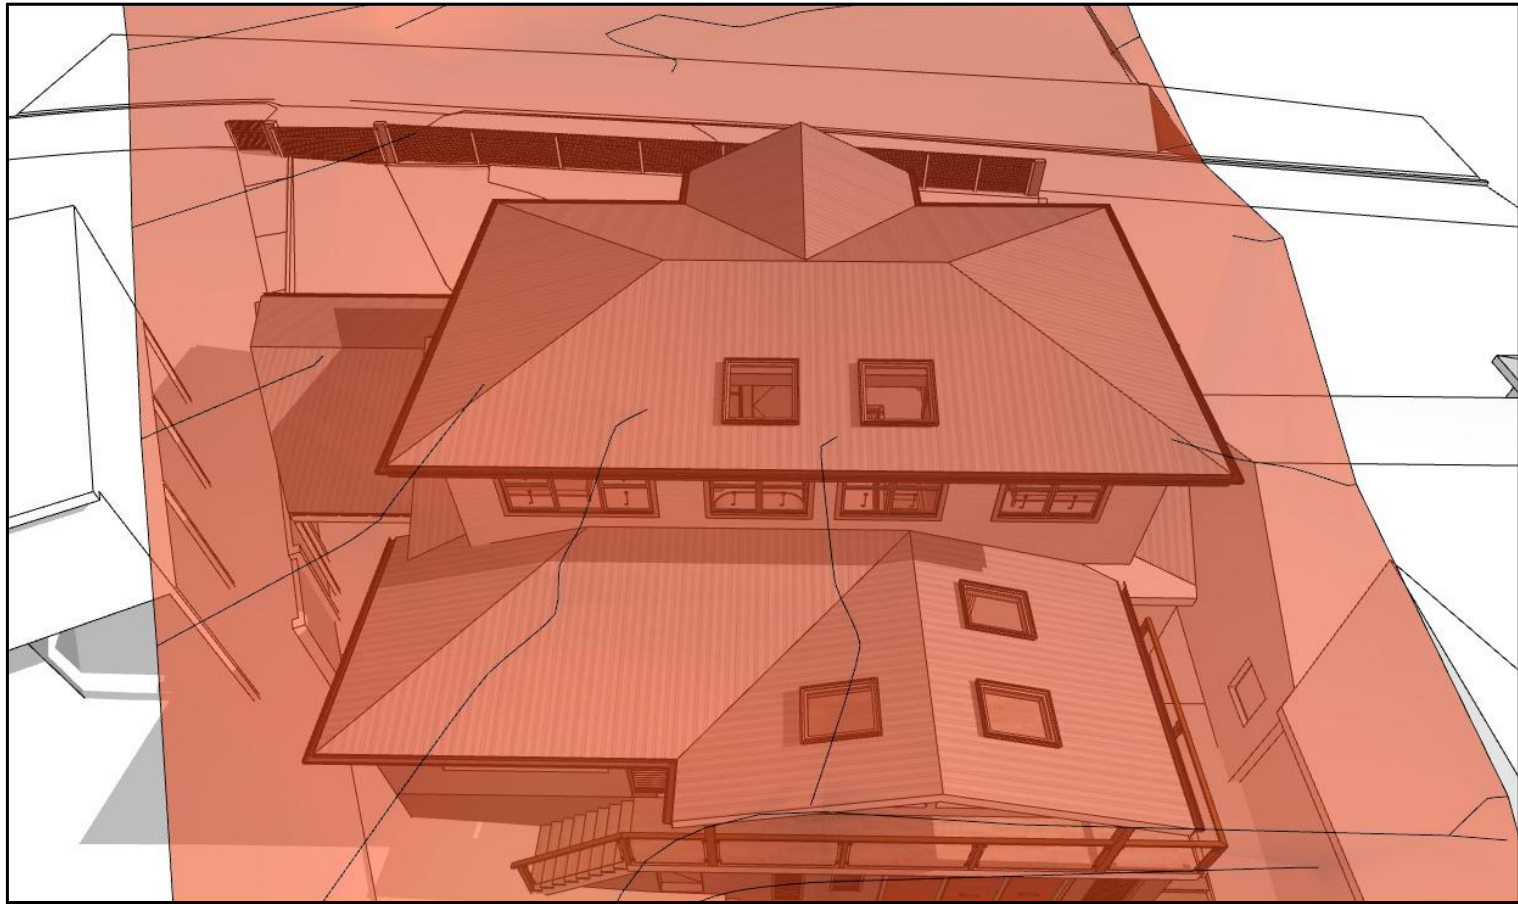

3D HEIGHT BLANKET



3D HEIGHT BLANKET

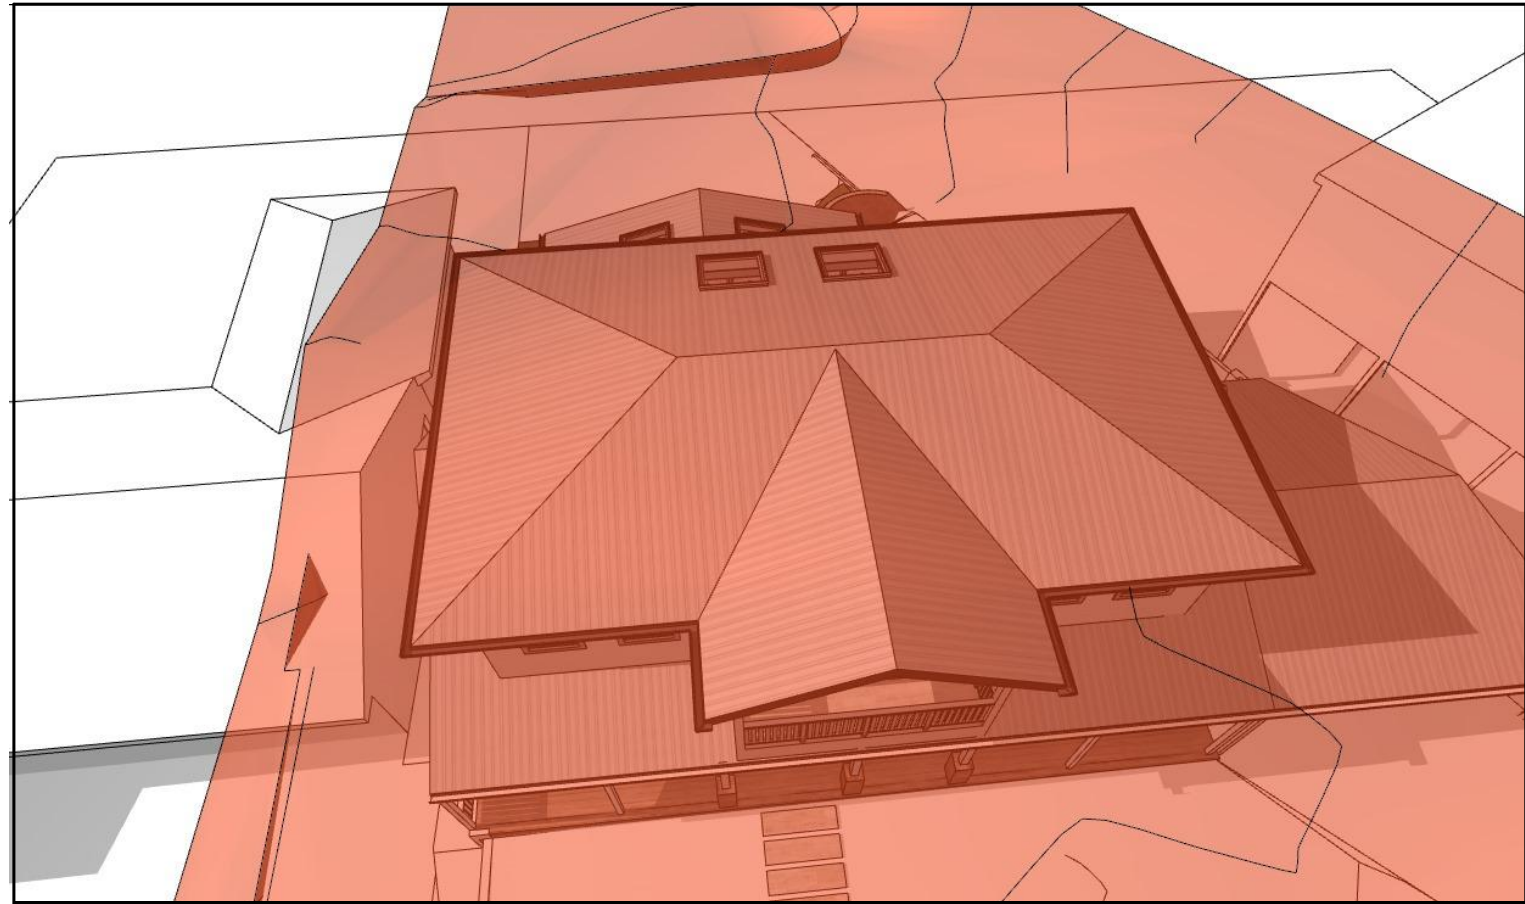

3D HEIGHT BLANKET



ACTION PLANS

m: 0426 957 518
 e:operations@actionplans.com.au
 w: www.actionplans.com.au

REV.	DATE	COMMENTS	DRWN
A	27.03.2024	DEVELOPMENT APPLICATION	JW

NOTES
 This drawing is the copyright of Action Plans and not be altered, reproduced or transmitted in any form or by any means in part or in whole with the written permission of Action Plans.
 Do not scale measure from drawings. Figured dimensions are to be used only.
 The Builder/Contractor shall check and verify all levels and dimensions on site prior to commencement of any work, creation of shop drawings, or fabrication of components.
 All errors and omissions are to be verified by the Builder/Contractor and referred to the designer prior to the commencement of works.

LEGEND

CLIENT
 DANIELA & SAM
 ROSSINGTON

PROJECT ADDRESS
 32 TIPPERARY
 AVENUE, KILLARNEY
 HEIGHTS NSW 2087

DRAWING NO.
DP11

DATE
 Wednesday, 27 March
 2024

DRAWING NAME
 8.5M HEIGHT BLANKET

SCALE
 @A3