
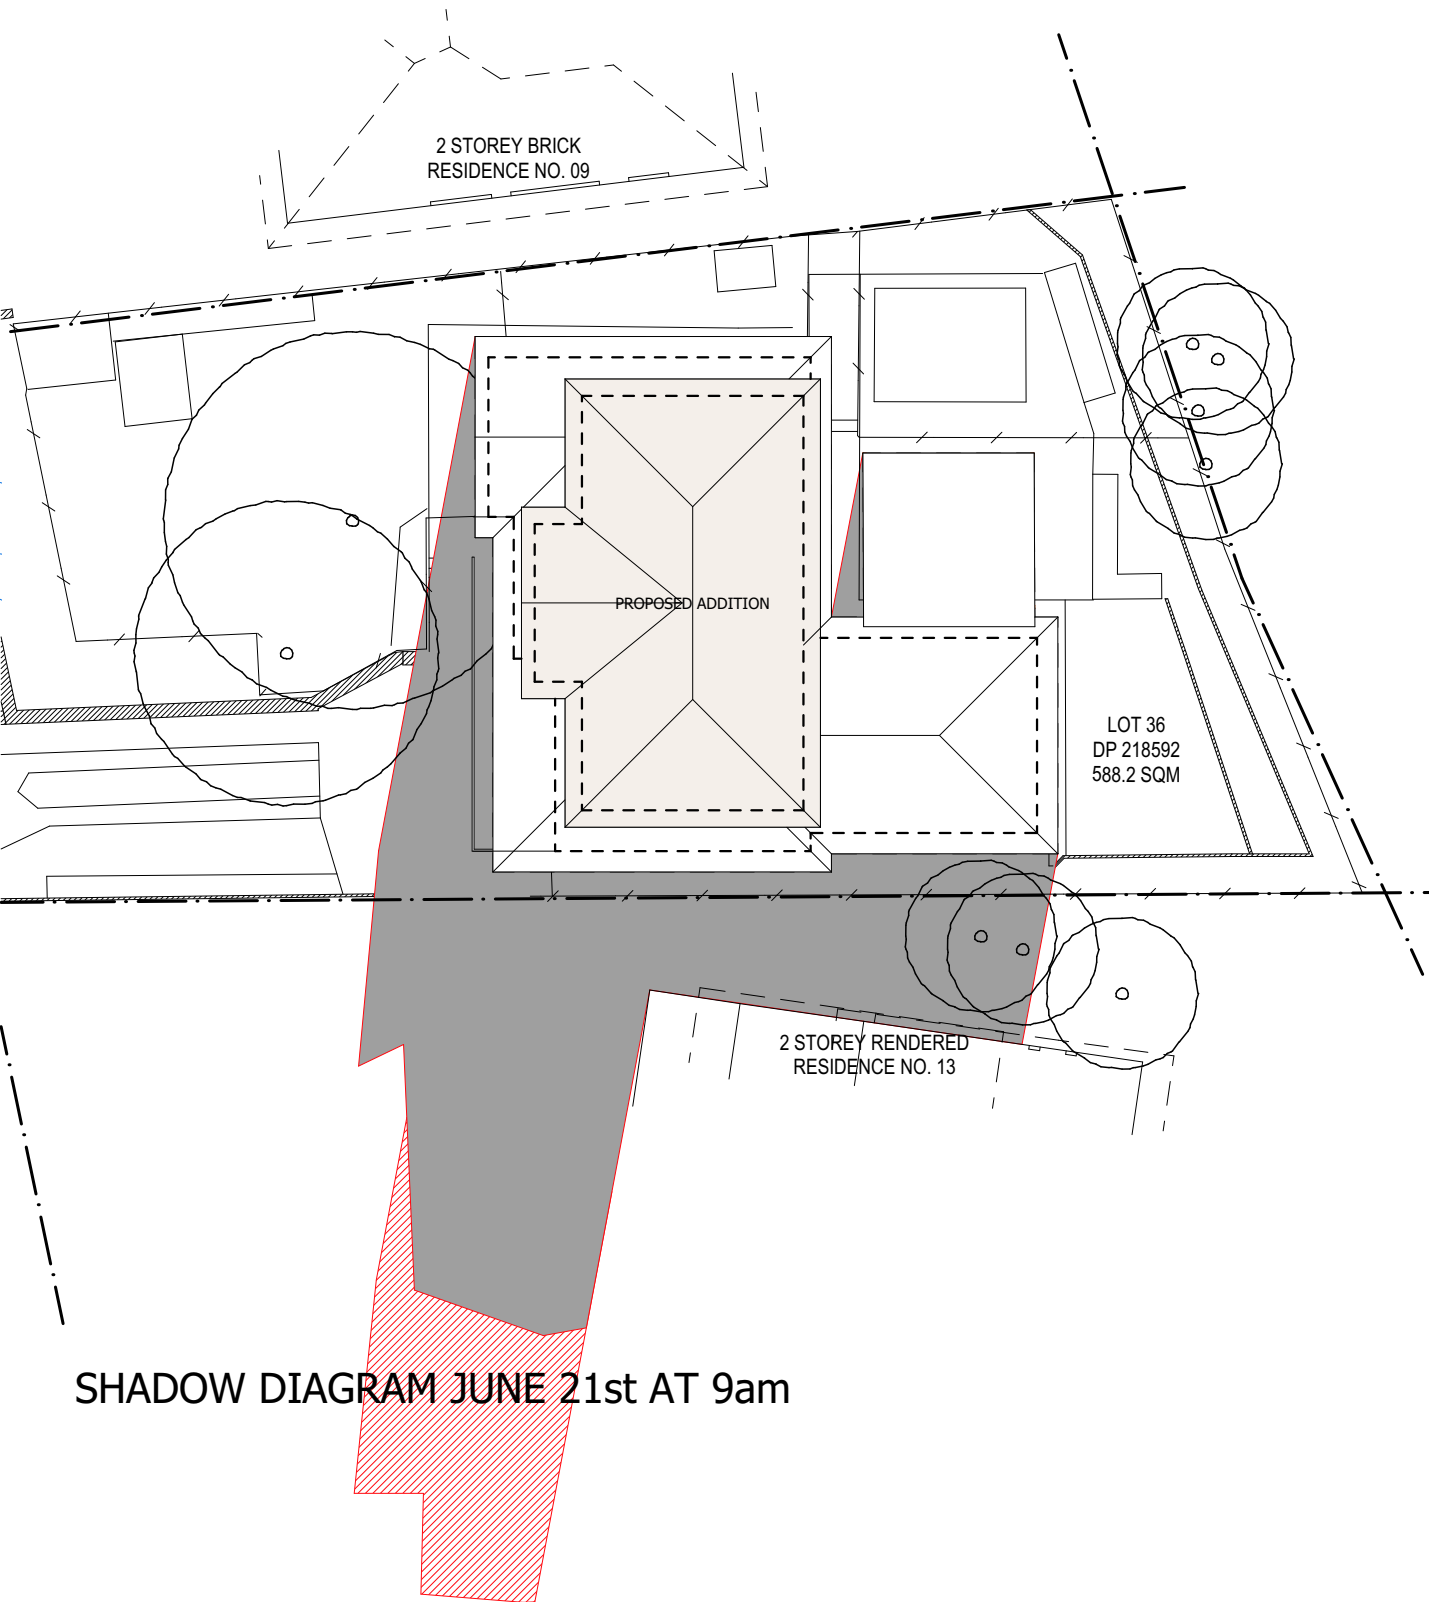


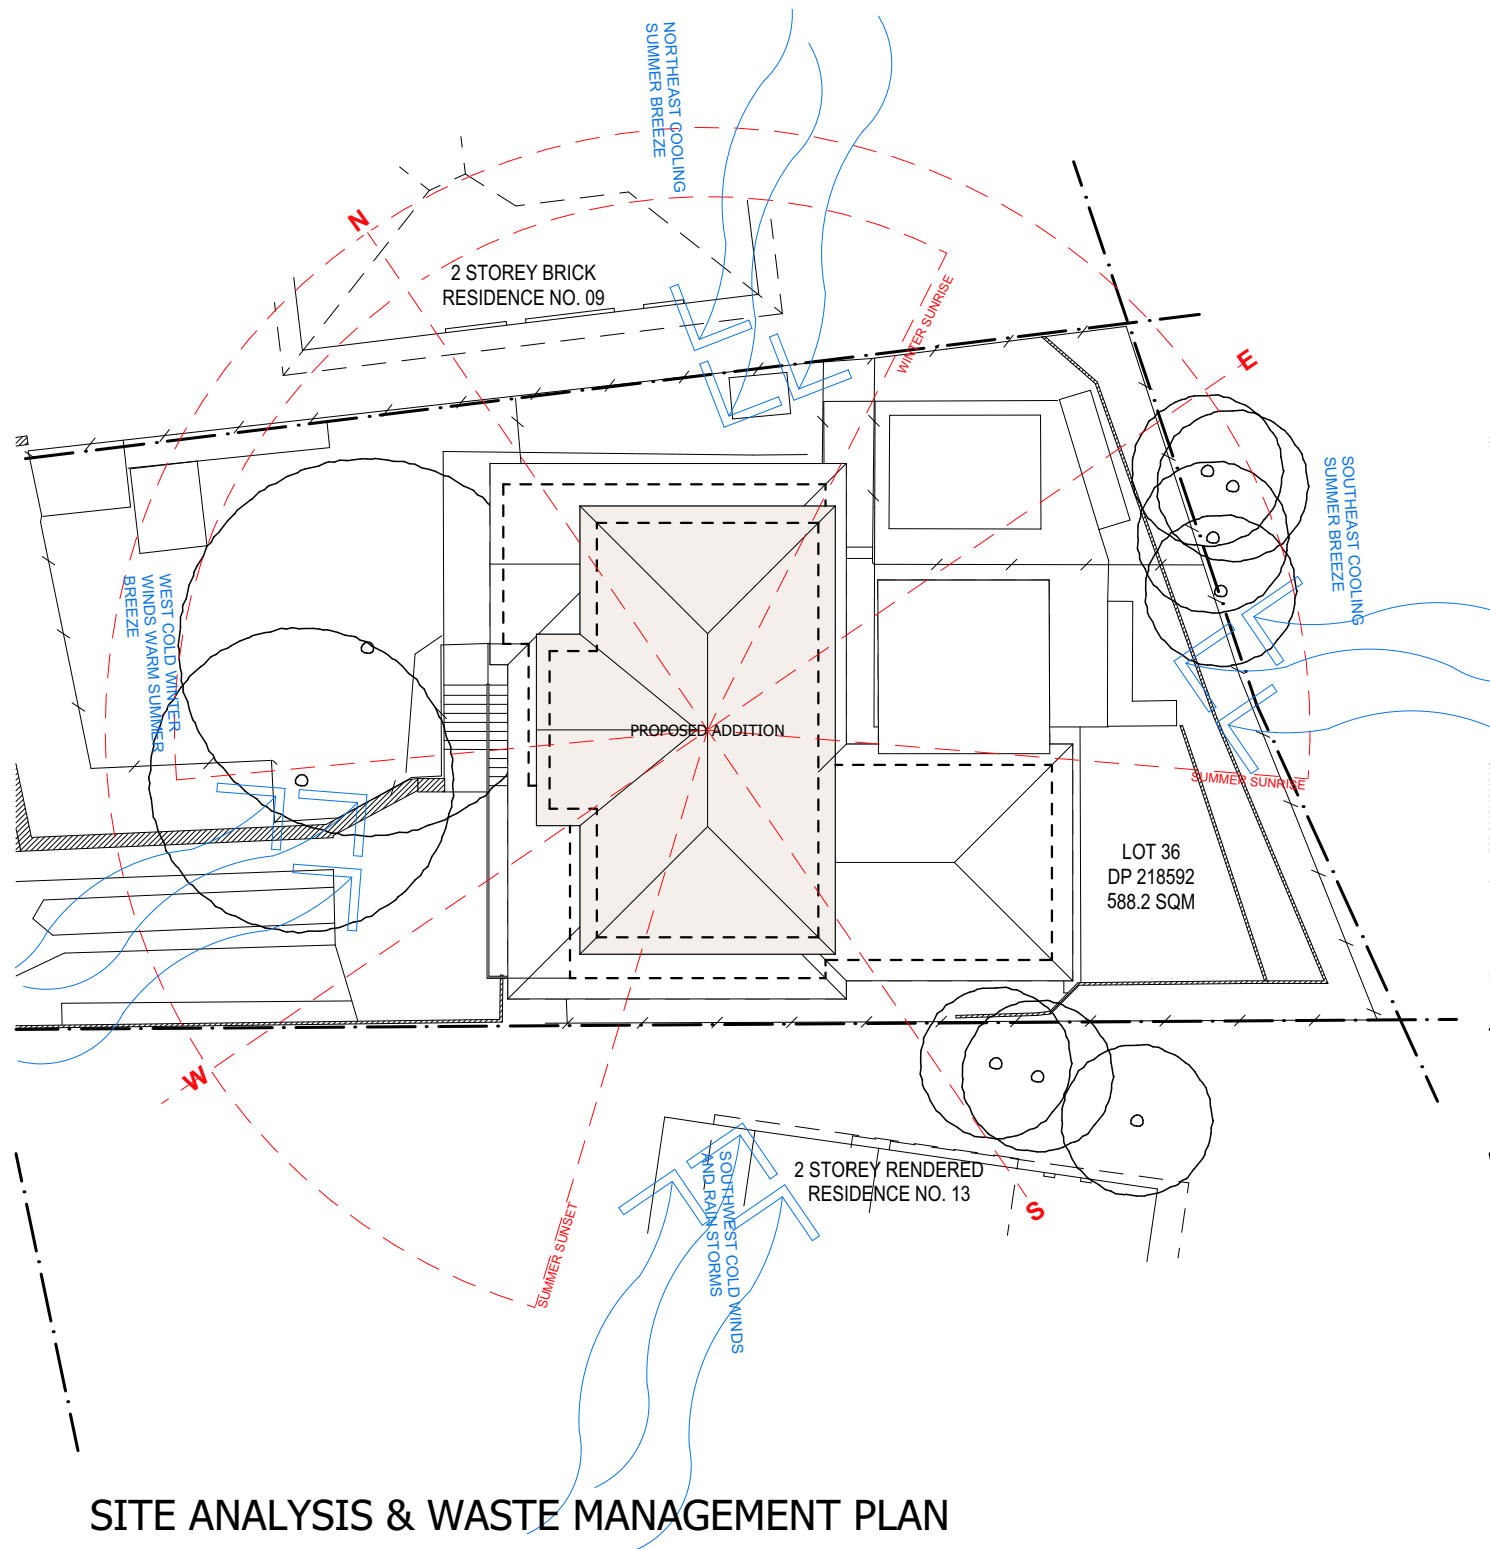


SITE ANALYSIS & WASTE MANAGEMENT PLAN

SHADOW DIAGRAM JUNE 21st AT 9am


EXISTING SHADOWS

NEW SHADOWS

		PROJECT TITLE Site Analysis & Shadow Diagrams	DRAWING TITLE SITE ANALYSIS AND SHADOW DIAGRAMS	DRAWING NO. 0015 DA 1	ISSUE A	A	FOR COUNCIL	29/05/20	GK
5/319 Condamine Street, MANLY VALE 2093	(02) 9907 9055	11 Bimbadeen Crescent Frenchs Forest NSW 2086	SCALE 1:200	DRAWN GK	CHECKED MB	NO.	REVISION	DATE	BY

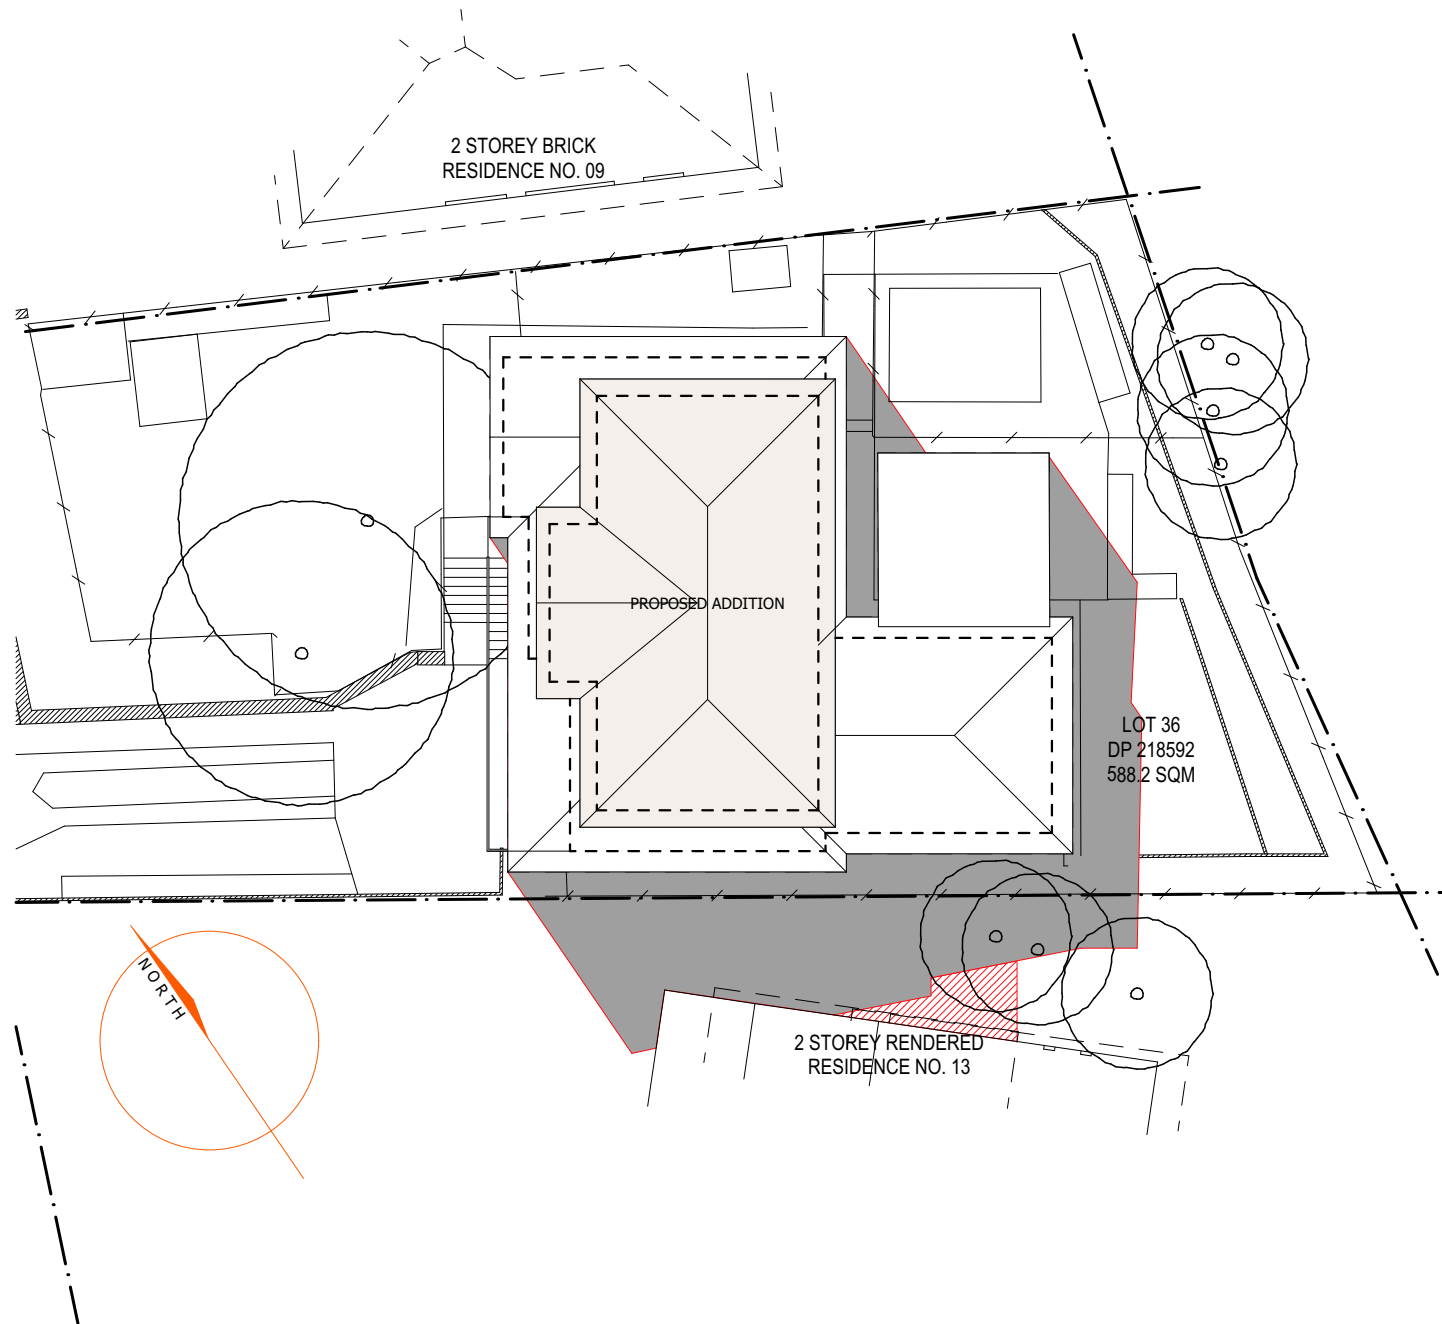


SHADOW DIAGRAM JUNE 21st AT 12pm

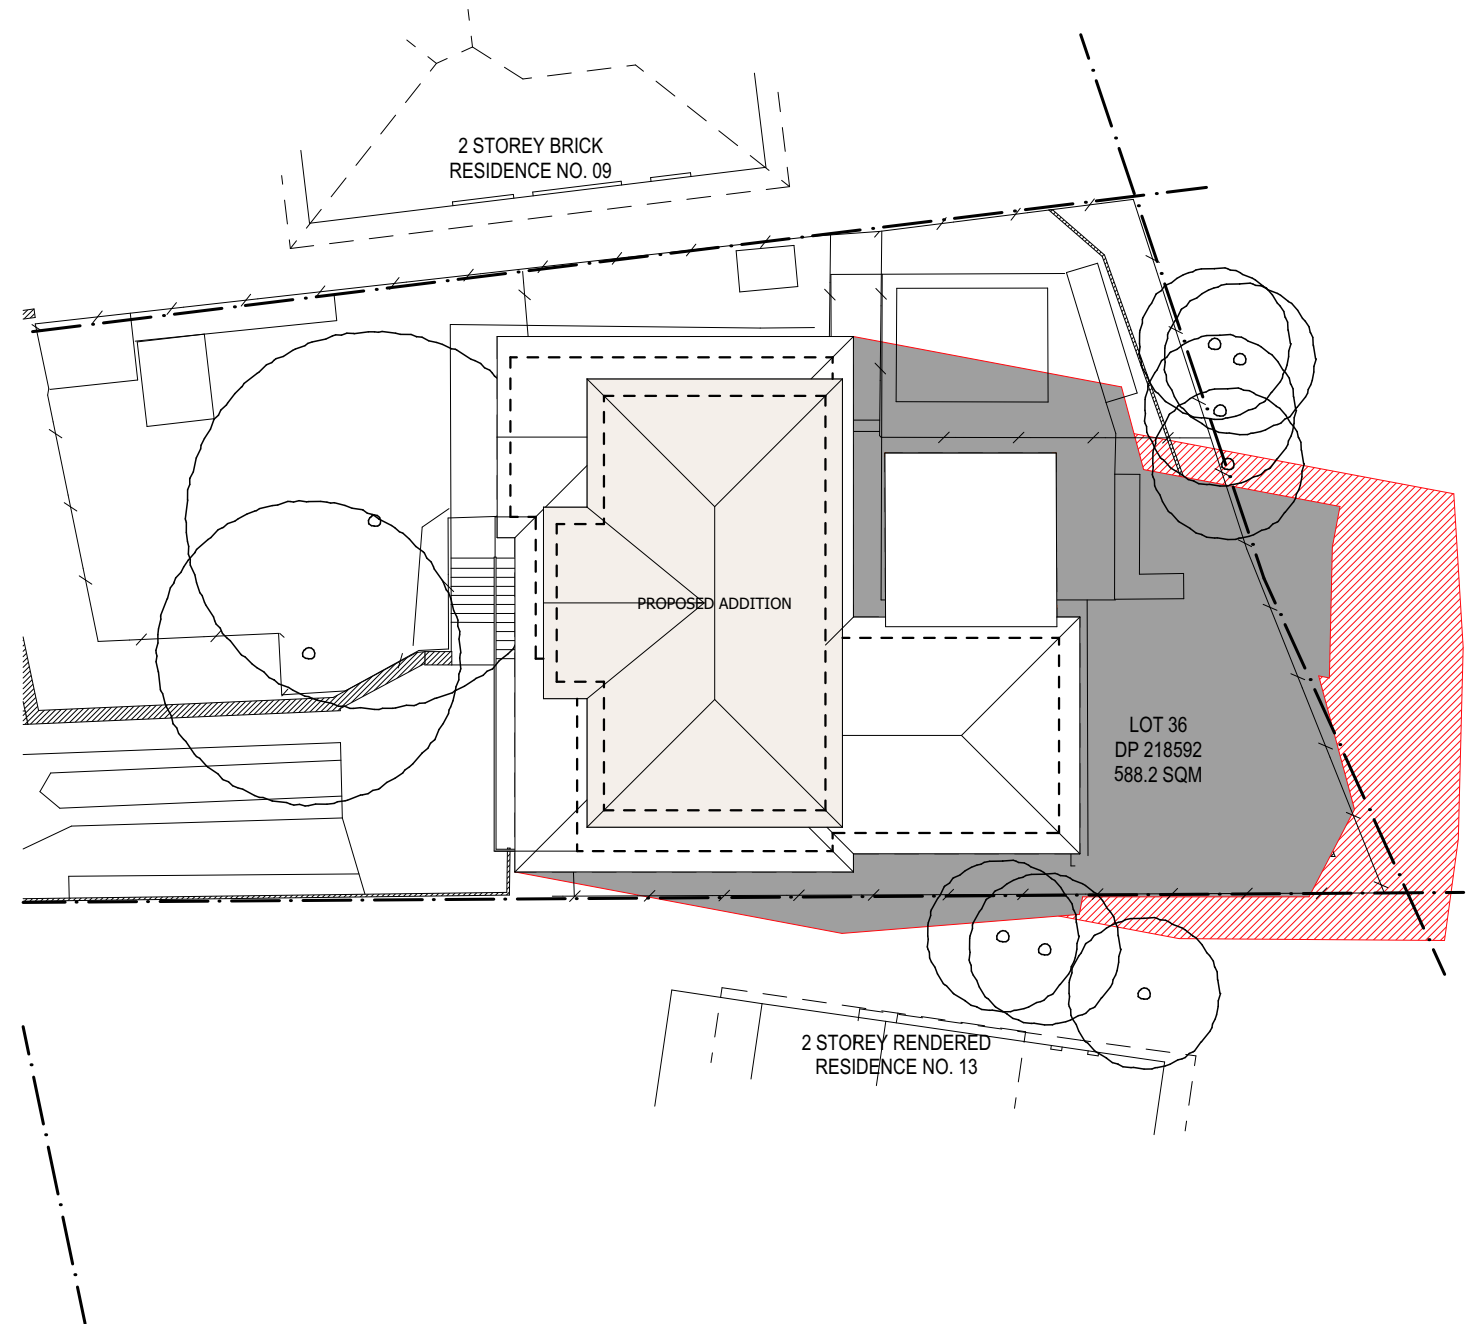

SHADOW DIAGRAM JUNE 21st AT 3pm



EXISTING SHADOWS

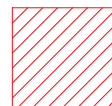

NEW SHADOWS



ADD-STYLE

HOME ADDITIONS

Upstairs & On Ground Specialists

5/319 Condamine Street, MANLY VALE 2093

(02) 9907 9055

PROJECT TITLE		DRAWING TITLE SITE ANALYSIS AND SHADOW DIAGRAMS		DRAWING NO.	ISSUE				
Site Analysis & Shadow Diagrams		DATE 29/05/20		0015 DA 1	A				
11 Bimbadeen Crescent Frenchs Forest NSW 2086		SCALE 1:200	DRAWN GK			A	FOR COUNCIL	29/05/20	GK
			CHECKED MB			NO.	REVISION	DATE	BY