


SOLAR ACCESS 21 JUN 9 AM

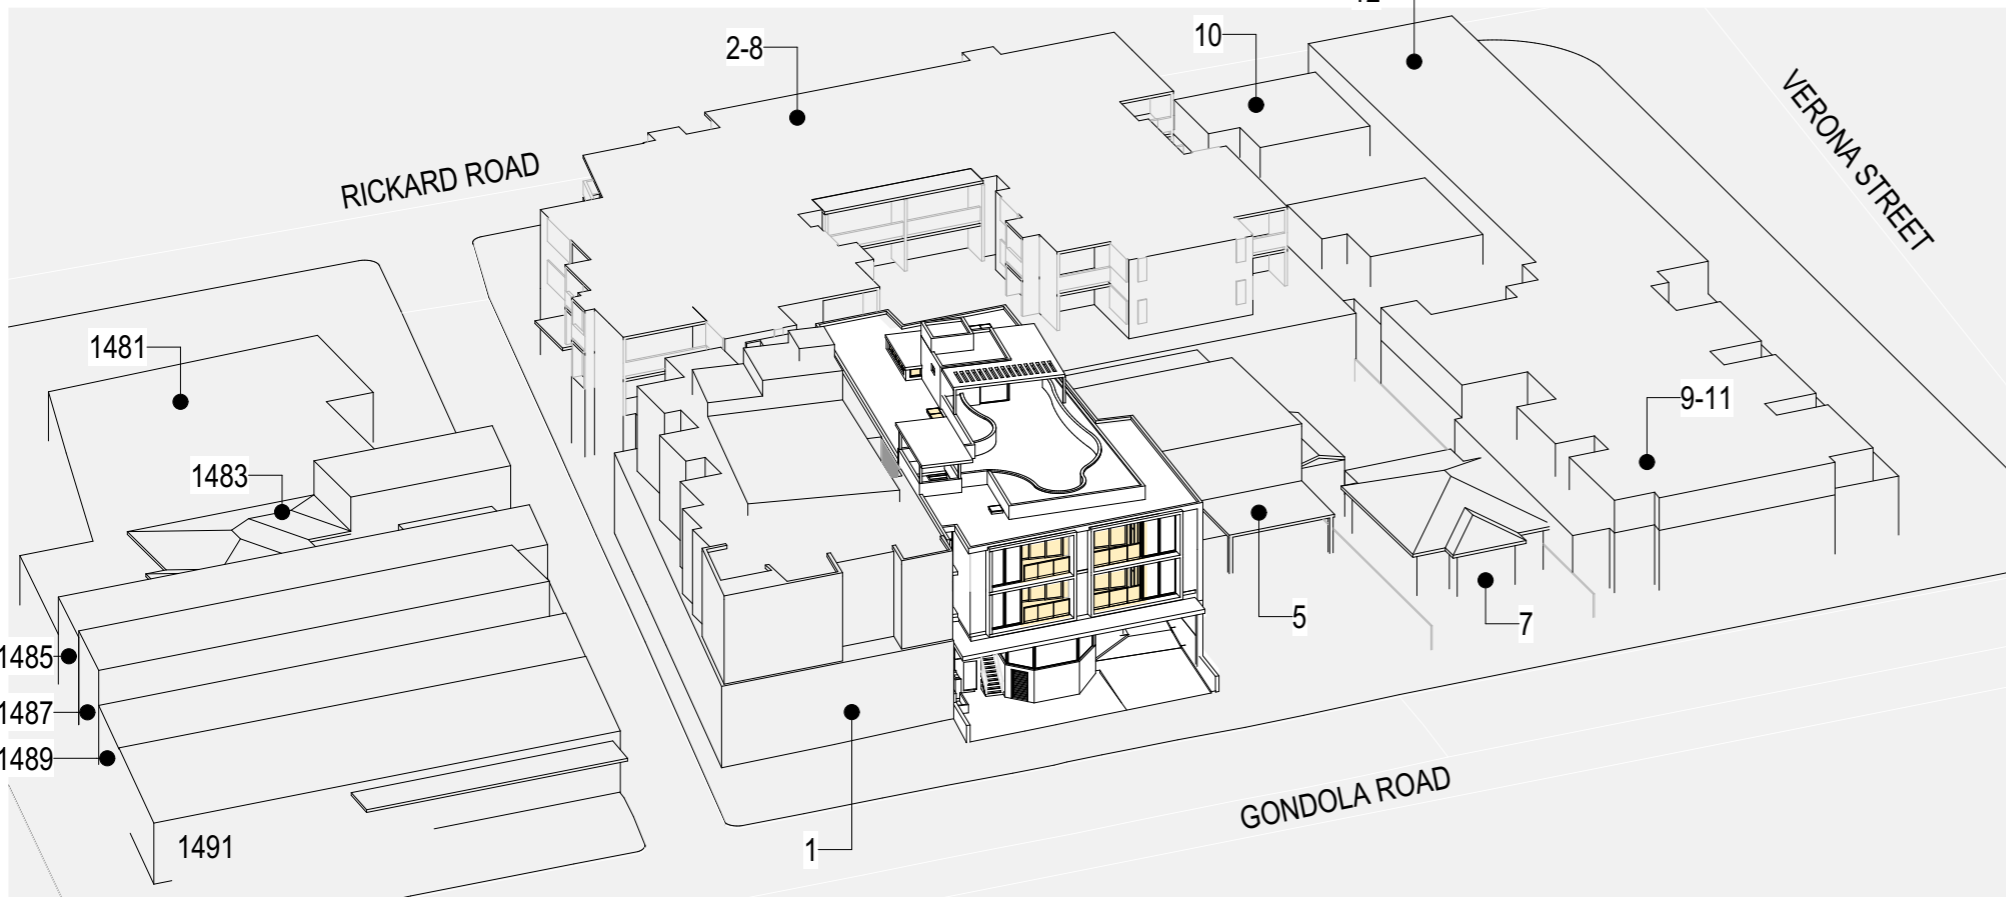

SOLAR ACCESS 21 JUN 10 AM



**mackenzie
architects**
international

Pacific Hwy, Gordon 2072
Phone: (02) 9967 9966
Fax: (02) 9967 9977
info@maininternational.com.au
www.mainternational.com.au

Nominated Architect No.6033
ABN 78 091 101 201
ACN 091107201

STATUS:
#Project Status
LEGEND:
DO NOT SCALE DRAWINGS
VERIFY ALL DIMENSIONS ON SITE BEFORE COMMENCING WORK
COPYRIGHT:
Mackenzie Architects International is the owner of the copyright subsisting in these drawings, plans, designs and specifications. They must not be used, reproduced or copied in whole or part without prior written consent of Mackenzie Architects International.

AMENDMENTS			
REV	STATUS	BY	DATE
A	DA	AM	18/05/2022


PROJECT NORTH

PROJECT
Development Application
3 GONDOLA RD
NORTH NARRABEEN
NSW 2101, AUSTRALIA


DRAWING:
JUN 21 SOLAR ACCESS

SCALE: 1:500@A3	DRAWING NO.: A4000	ISSUE: A
--------------------	------------------------------	--------------------

Copyright Mackenzie Architects International. All rights reserved

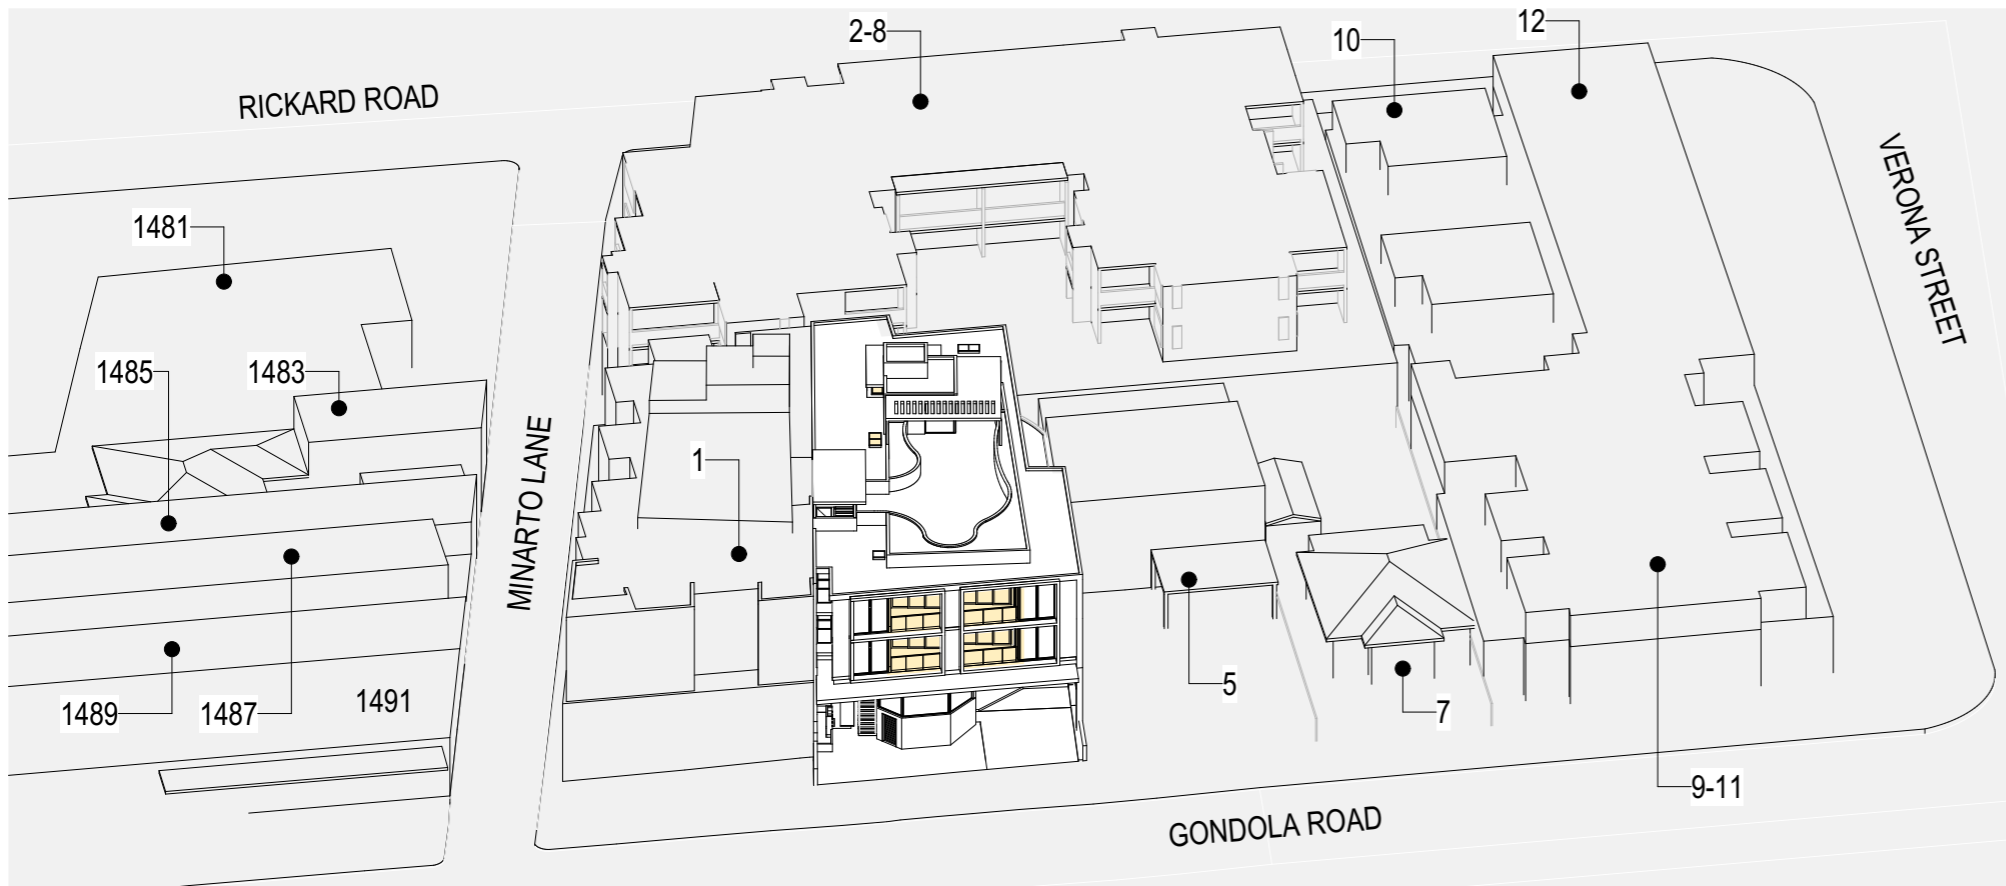

SOLAR ACCESS 21 JUN 11 AM

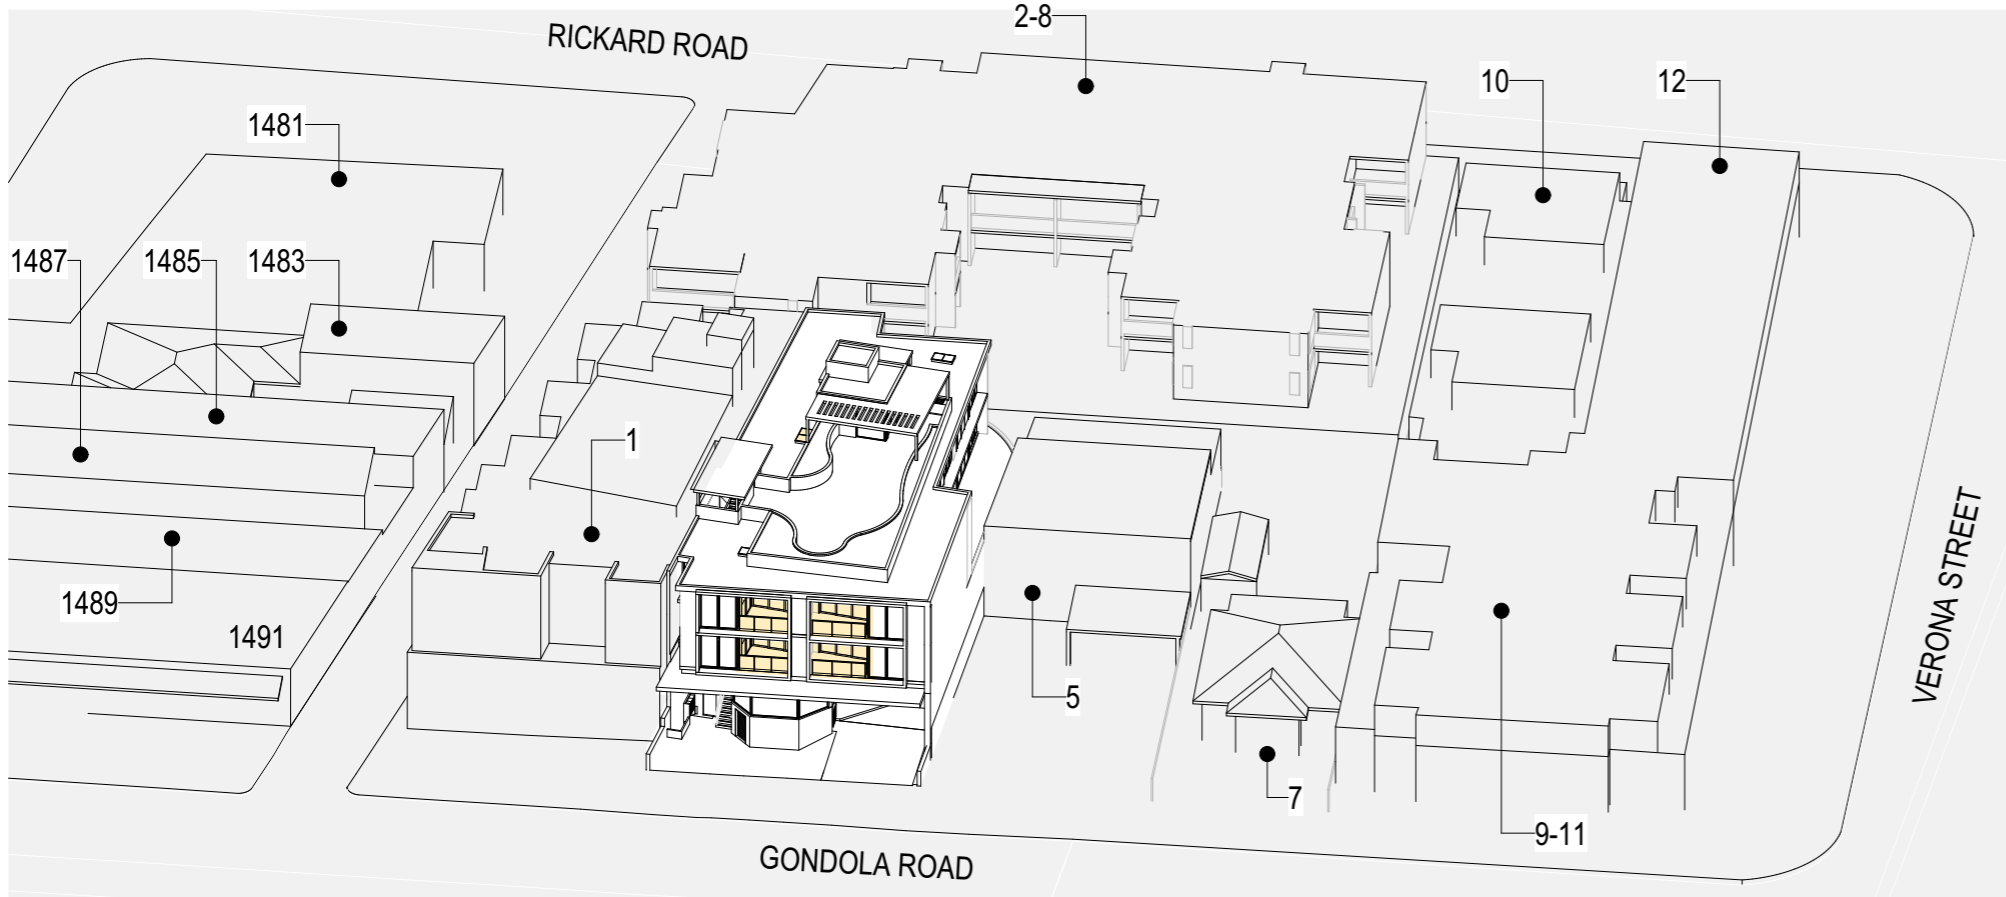

SOLAR ACCESS 21 JUN 12 PM



**mackenzie
architects**
international

Pacific Hwy, Gordon 2072
Phone: (02) 9967 9966
Fax: (02) 9967 9977
info@maininternational.com.au
www.maininternational.com.au

Nominated Architect No.6033
ABN 78 091 101 201
ACN 091107201

STATUS:
#Project Status
LEGEND:
DO NOT SCALE DRAWINGS
VERIFY ALL DIMENSIONS ON SITE BEFORE COMMENCING WORK
COPYRIGHT:
Mackenzie Architects International is the owner of the copyright subsisting in these drawings, plans, designs and specifications. They must not be used, reproduced or copied in whole or part without prior written consent of Mackenzie Architects International.

AMENDMENTS			
REV	STATUS	BY	DATE
A	DA	AM	18/05/2022


PROJECT NORTH

PROJECT
Development Application
3 GONDOLA RD
NORTH NARRABEEN
NSW 2101, AUSTRALIA


DRAWING:
JUN 21 SOLAR ACCESS

SCALE: 1:500@A3	DRAWING NO.: A4001	ISSUE: A
--------------------	------------------------------	--------------------

Copyright Mackenzie Architects International. All rights reserved

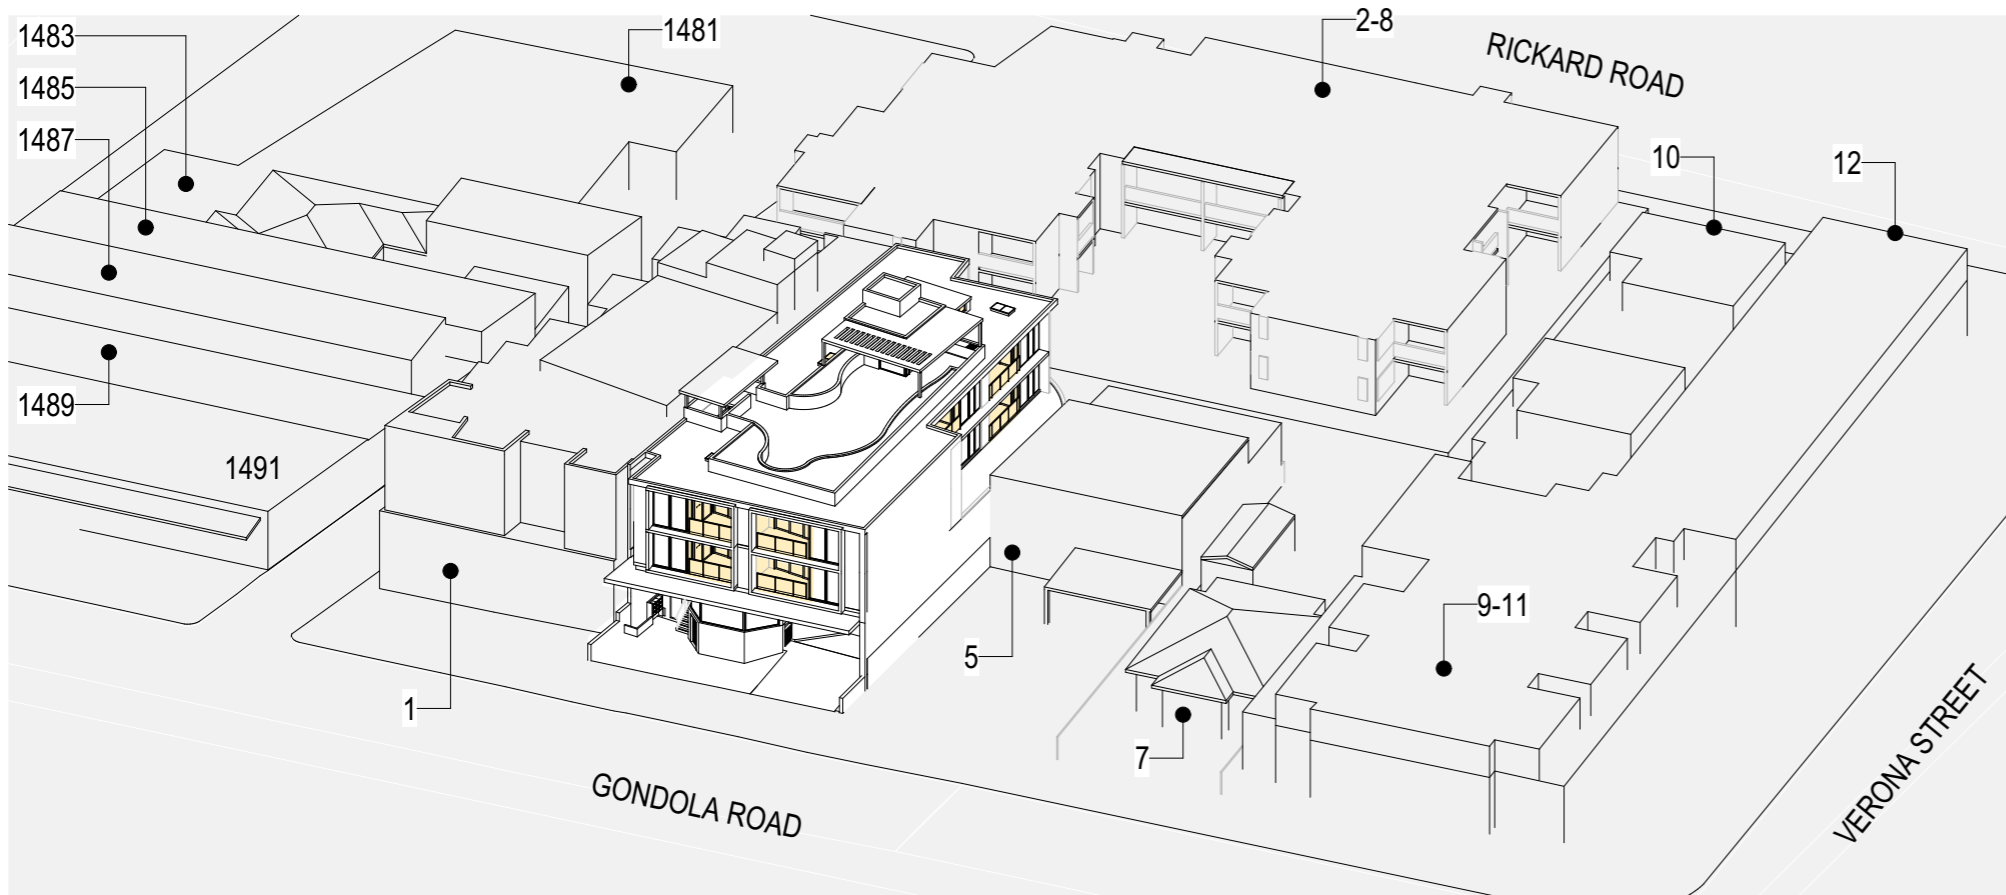

SOLAR ACCESS 21 JUN 1 PM

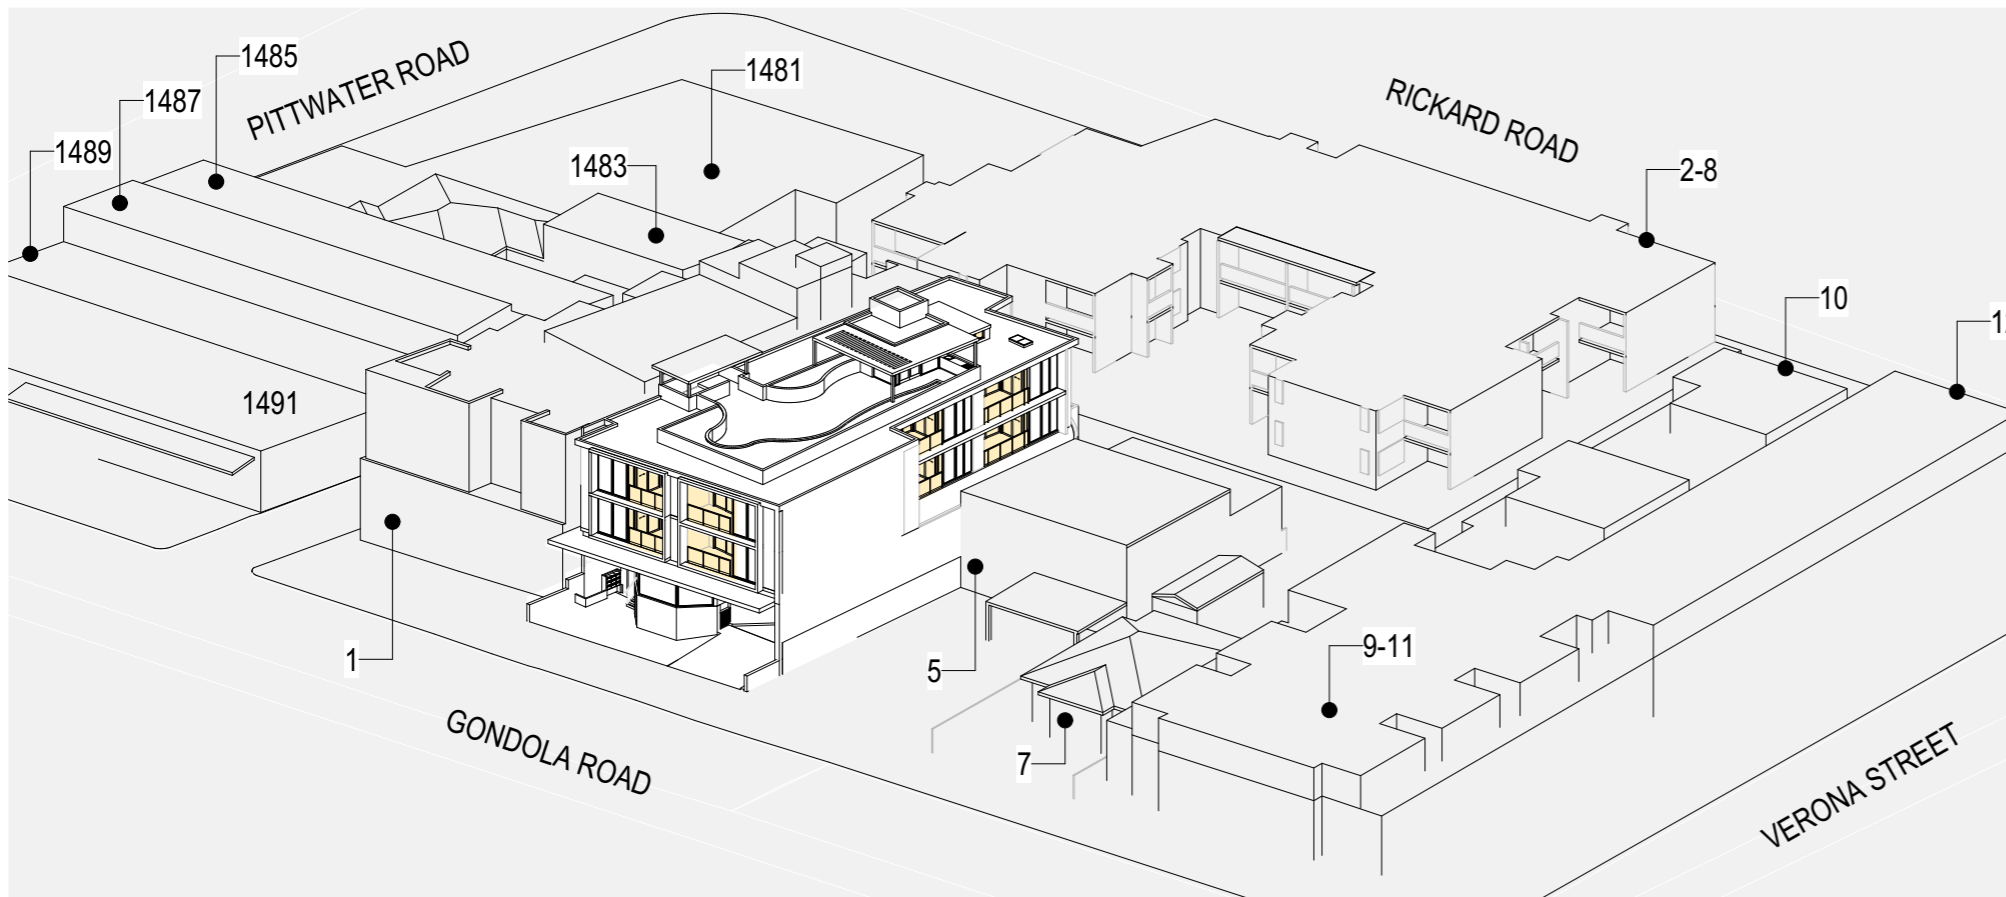

SOLAR ACCESS 21 JUN 2 PM



mackenzie
architects
international

Pacific Hwy, Gordon 2072
Phone: (02) 9967 9966
Fax: (02) 9967 9977
info@maininternational.com.au
www.maininternational.com.au


Nominated Architect No.6033
ABN 78 091 101 201
ACN 091107201

STATUS:
#Project Status
LEGEND:
DO NOT SCALE DRAWINGS
VERIFY ALL DIMENSIONS ON SITE BEFORE COMMENCING WORK
COPYRIGHT:
Mackenzie Architects International is the owner of the copyright subsisting in these drawings, plans, designs and specifications. They must not be used, reproduced or copied in whole or part without prior written consent of Mackenzie Architects International.

AMENDMENTS			
REV	STATUS	BY	DATE
A	DA	AM	18/05/2022

PROJECT NORTH
PROJECT
Development Application
3 GONDOLA RD
NORTH NARRABEEN
NSW 2101, AUSTRALIA

DRAWING:
JUN 21 SOLAR ACCESS
SCALE:
1:500@A3
DRAWING NO.:
A4002
ISSUE:
A
Copyright Mackenzie Architects International. All rights reserved

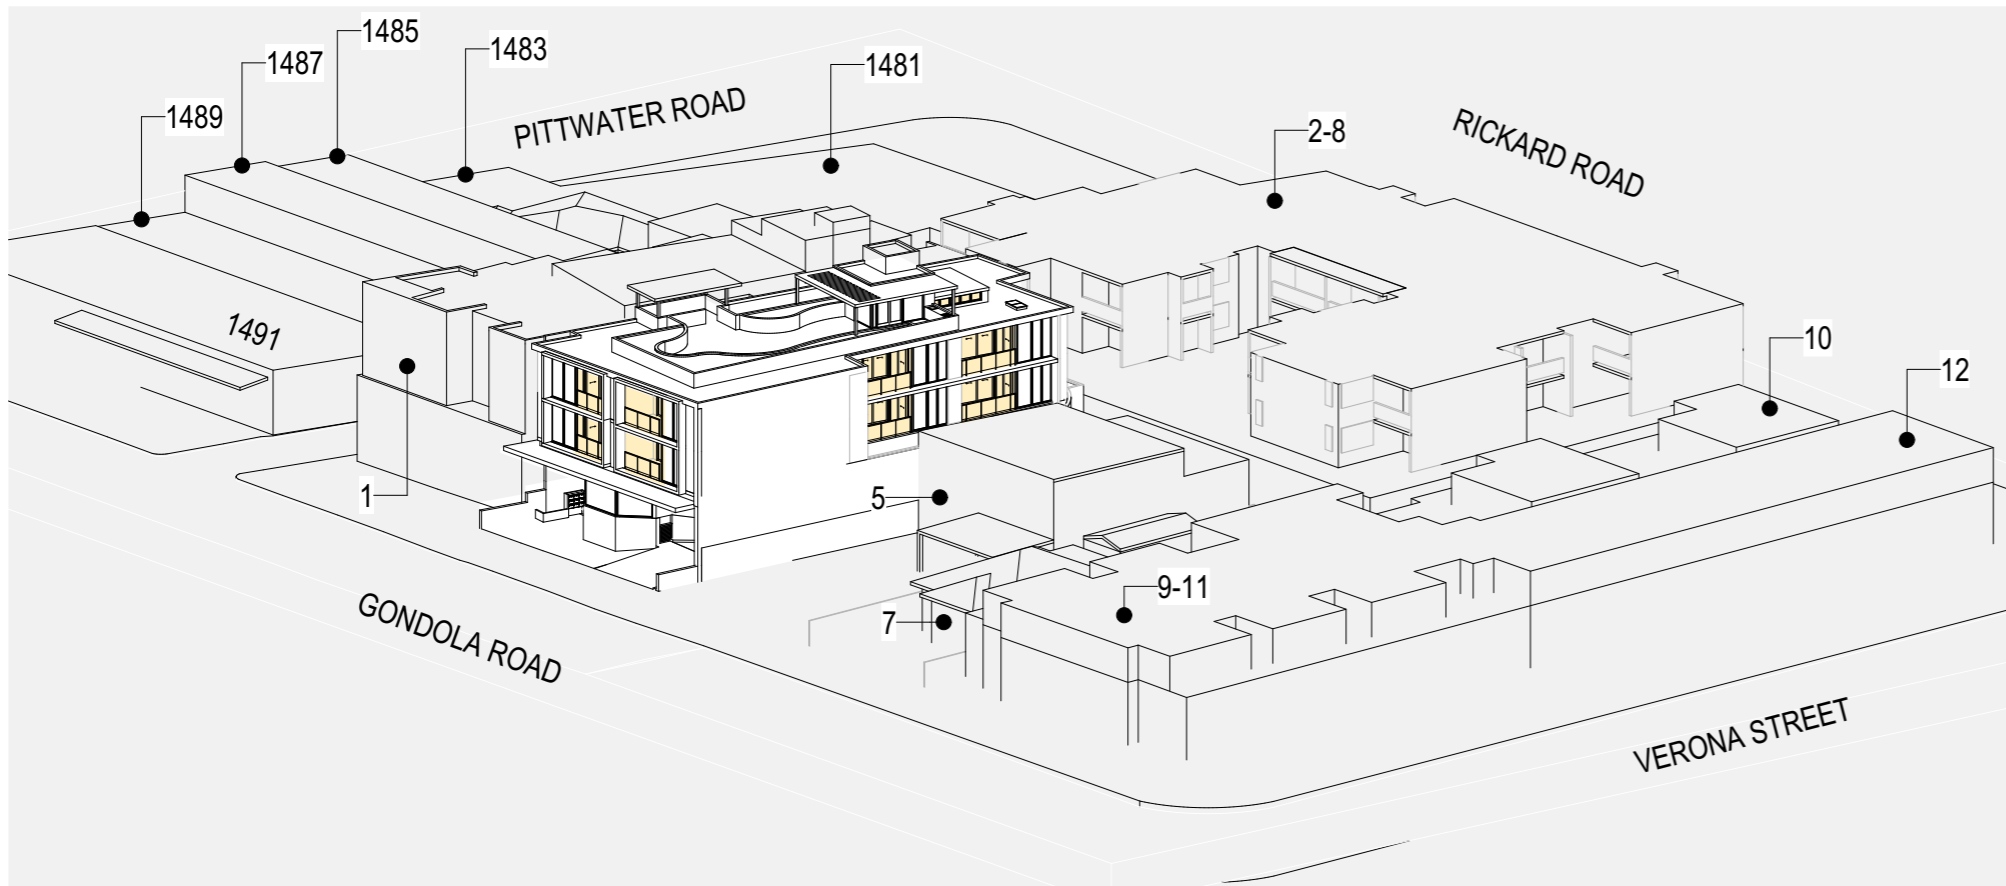


SOLAR ACCESS 21 JUN 3 PM




UNIT No.	9-10am	10-11am	11-Noon	Noon-1pm	1-2pm	2-3pm	solar access
FIRST FLOOR							
U101							Y
U102							N
U103 (s)(a)							Y
U104							Y
SECOND FLOOR							
U201							Y
U202							N
U203 (s)(a)							Y
U204							Y

LEGEND

SOLAR ACCESS TO POS+LIVING ROOM
 NO SOLAR ACCESS TO POS+LIVING ROOM

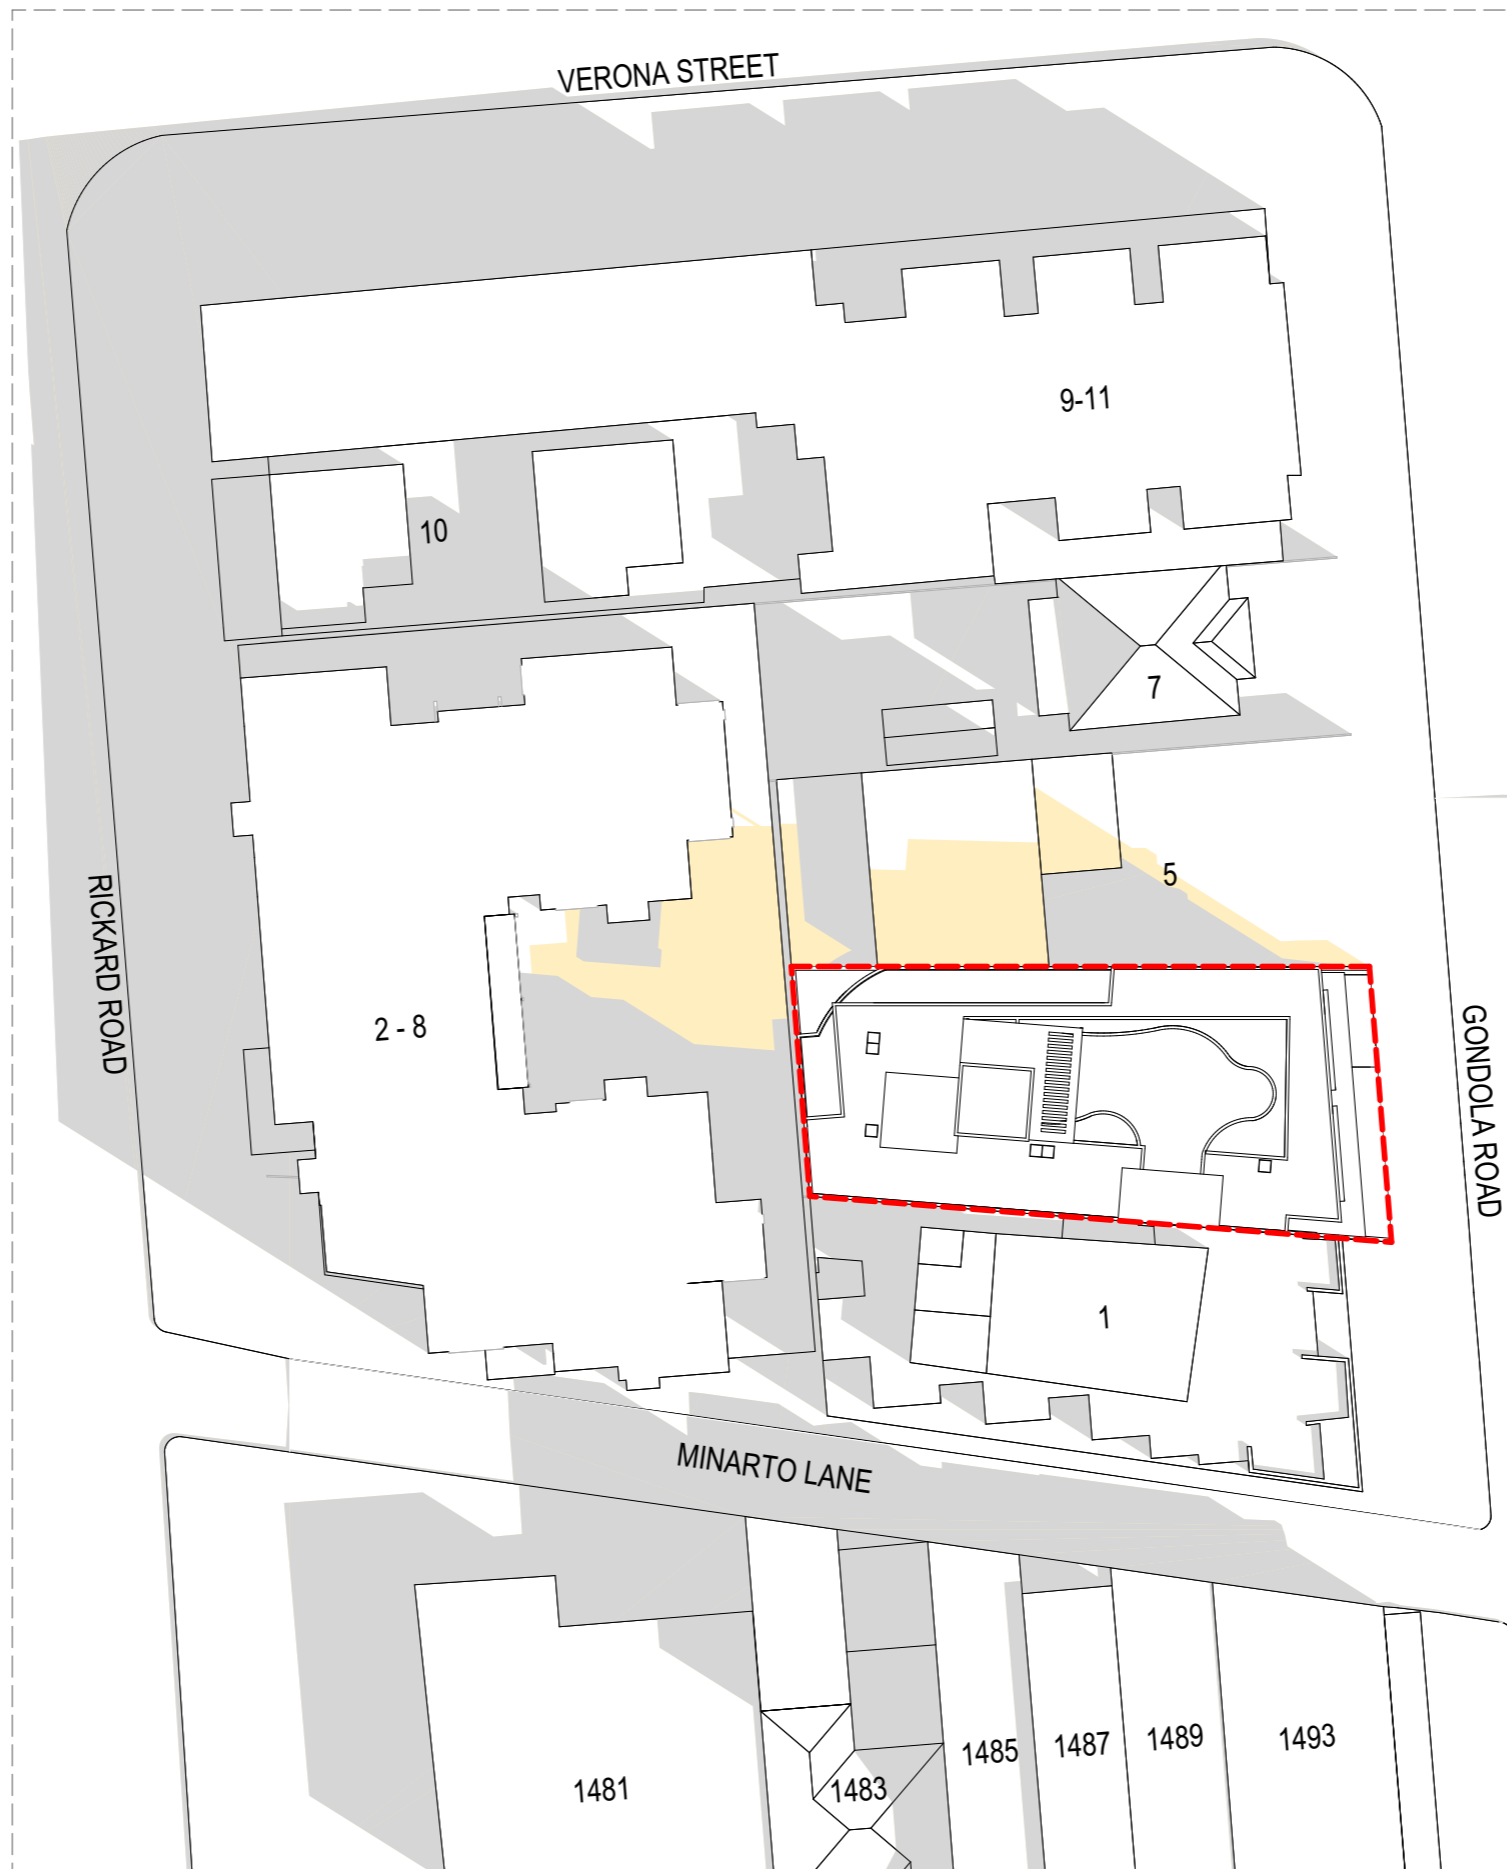Total Number of Units	8
ADG's min 70% to have 2h direct solar access	5.6
Number of proposed units with minimum 2 hour solar access	6
% of total Units	75%
ADG's max 15% of units with no direct solar access	1.2
Number of proposed units with no direct solar access	0
% of total Units	0%



LEGEND
 EXISTING SHADOW 
 PROPOSED SHADOW 
 SITE BOUNDARY 




mackenzie
 architects
 international

Pacific Hwy, Gordon 2072
 Phone: (02) 9967 9966
 Fax: (02) 9967 9977
 info@maininternational.com.au
 www.maininternational.com.au

Nominated Architect No.6033
 ABN 78 091 101 201
 ACN 091107201


STATUS:
 #Project Status
LEGEND
 DO NOT SCALE DRAWINGS
 VERIFY ALL DIMENSIONS ON SITE BEFORE COMMENCING WORK
COPYRIGHT
 Mackenzie Architects International is the owner of the copyright subsisting in these drawings, plans, designs and specifications. They must not be used, reproduced or copied in whole or part without prior written consent of Mackenzie Architects International.


 

AMENDMENTS			
REV	STATUS	BY	DATE
A	DA	AM	18/05/2022

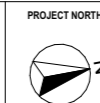

PROJECT
 Development Application
 3 GONDOLA RD
 NORTH NARRABEEN
 NSW 2101, AUSTRALIA

DRAWING:
JUN 21 SHADOW DIAGRAM 9 AM
 SCALE:
 1:500@A3
 DRAWING NO.:
A4100
 ISSUE:
A
 Copyright Mackenzie Architects International. All rights reserved

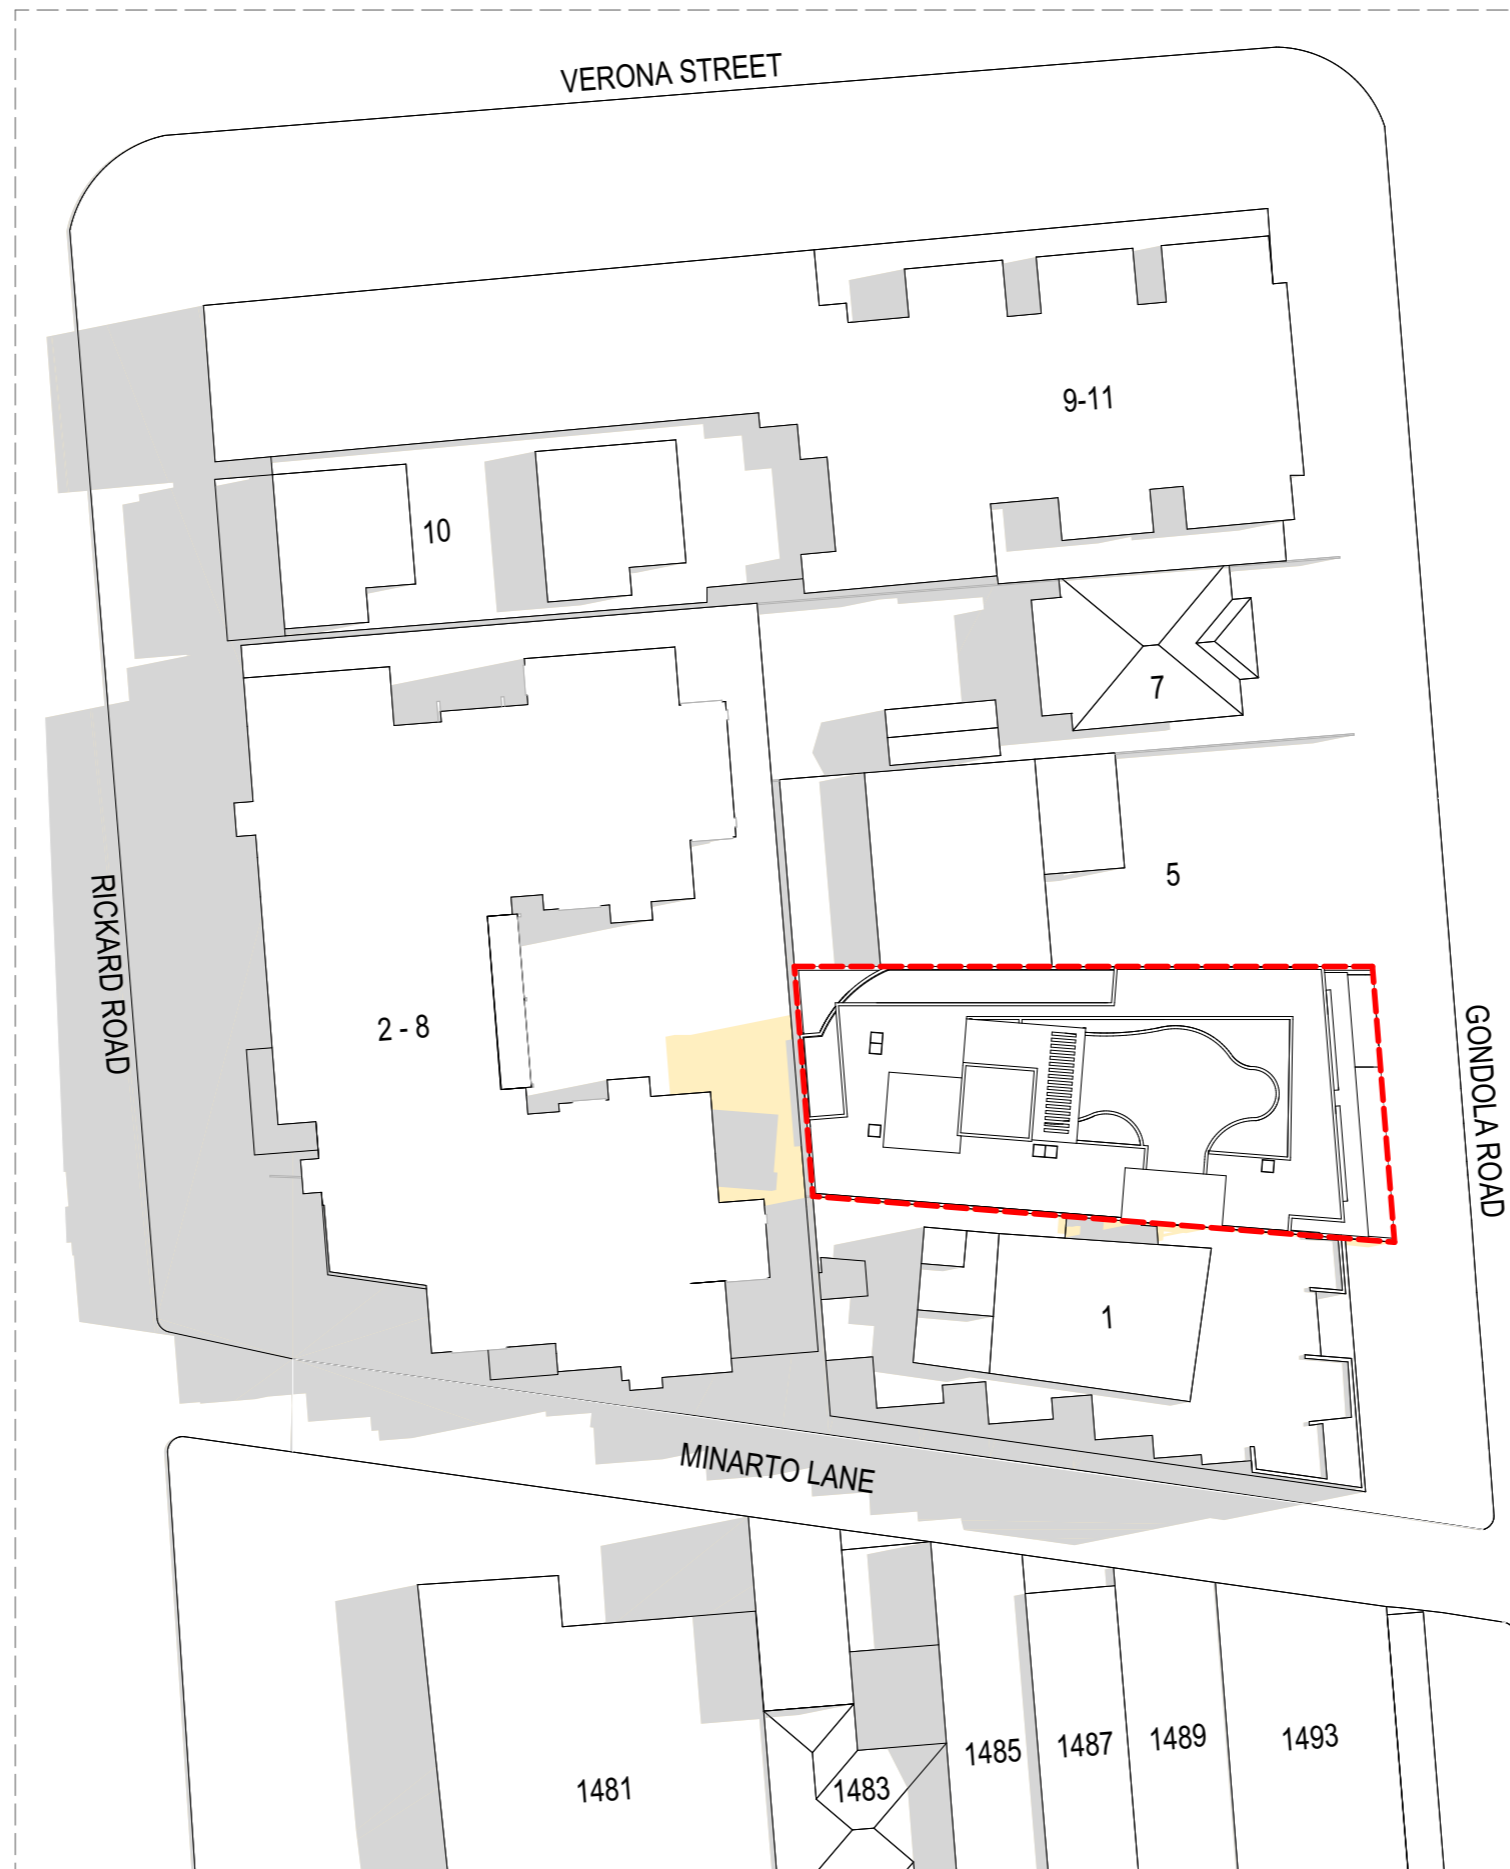

LEGEND
 EXISTING SHADOW 
 PROPOSED SHADOW 
 SITE BOUNDARY 




mackenzie
 architects
 international

Pacific Hwy, Gordon 2072
 Phone: (02) 9967 9966
 Fax: (02) 9967 9977
 info@maininternational.com.au
 www.maininternational.com.au

Nominated Architect No.6033
 ABN 78 091 101 201
 ACN 091107201


STATUS:
 #Project Status
LEGEND
 DO NOT SCALE DRAWINGS
 VERIFY ALL DIMENSIONS ON SITE BEFORE COMMENCING WORK
COPYRIGHT
 Mackenzie Architects International is the owner of the copyright subsisting in these drawings, plans, designs and specifications. They must not be used, reproduced or copied in whole or part without prior written consent of Mackenzie Architects International.




AMENDMENTS			
REV	STATUS	BY	DATE
A	DA	AM	19/05/2022

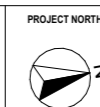

PROJECT
 Development Application
 3 GONDOLA RD
 NORTH NARRABEEN
 NSW 2101, AUSTRALIA

DRAWING:
JUN 21 SHADOW DIAGRAM 12 PM
 SCALE: 1:500@A3
 DRAWING NO.: **A4101**
 ISSUE: **A**
 Copyright Mackenzie Architects International. All rights reserved

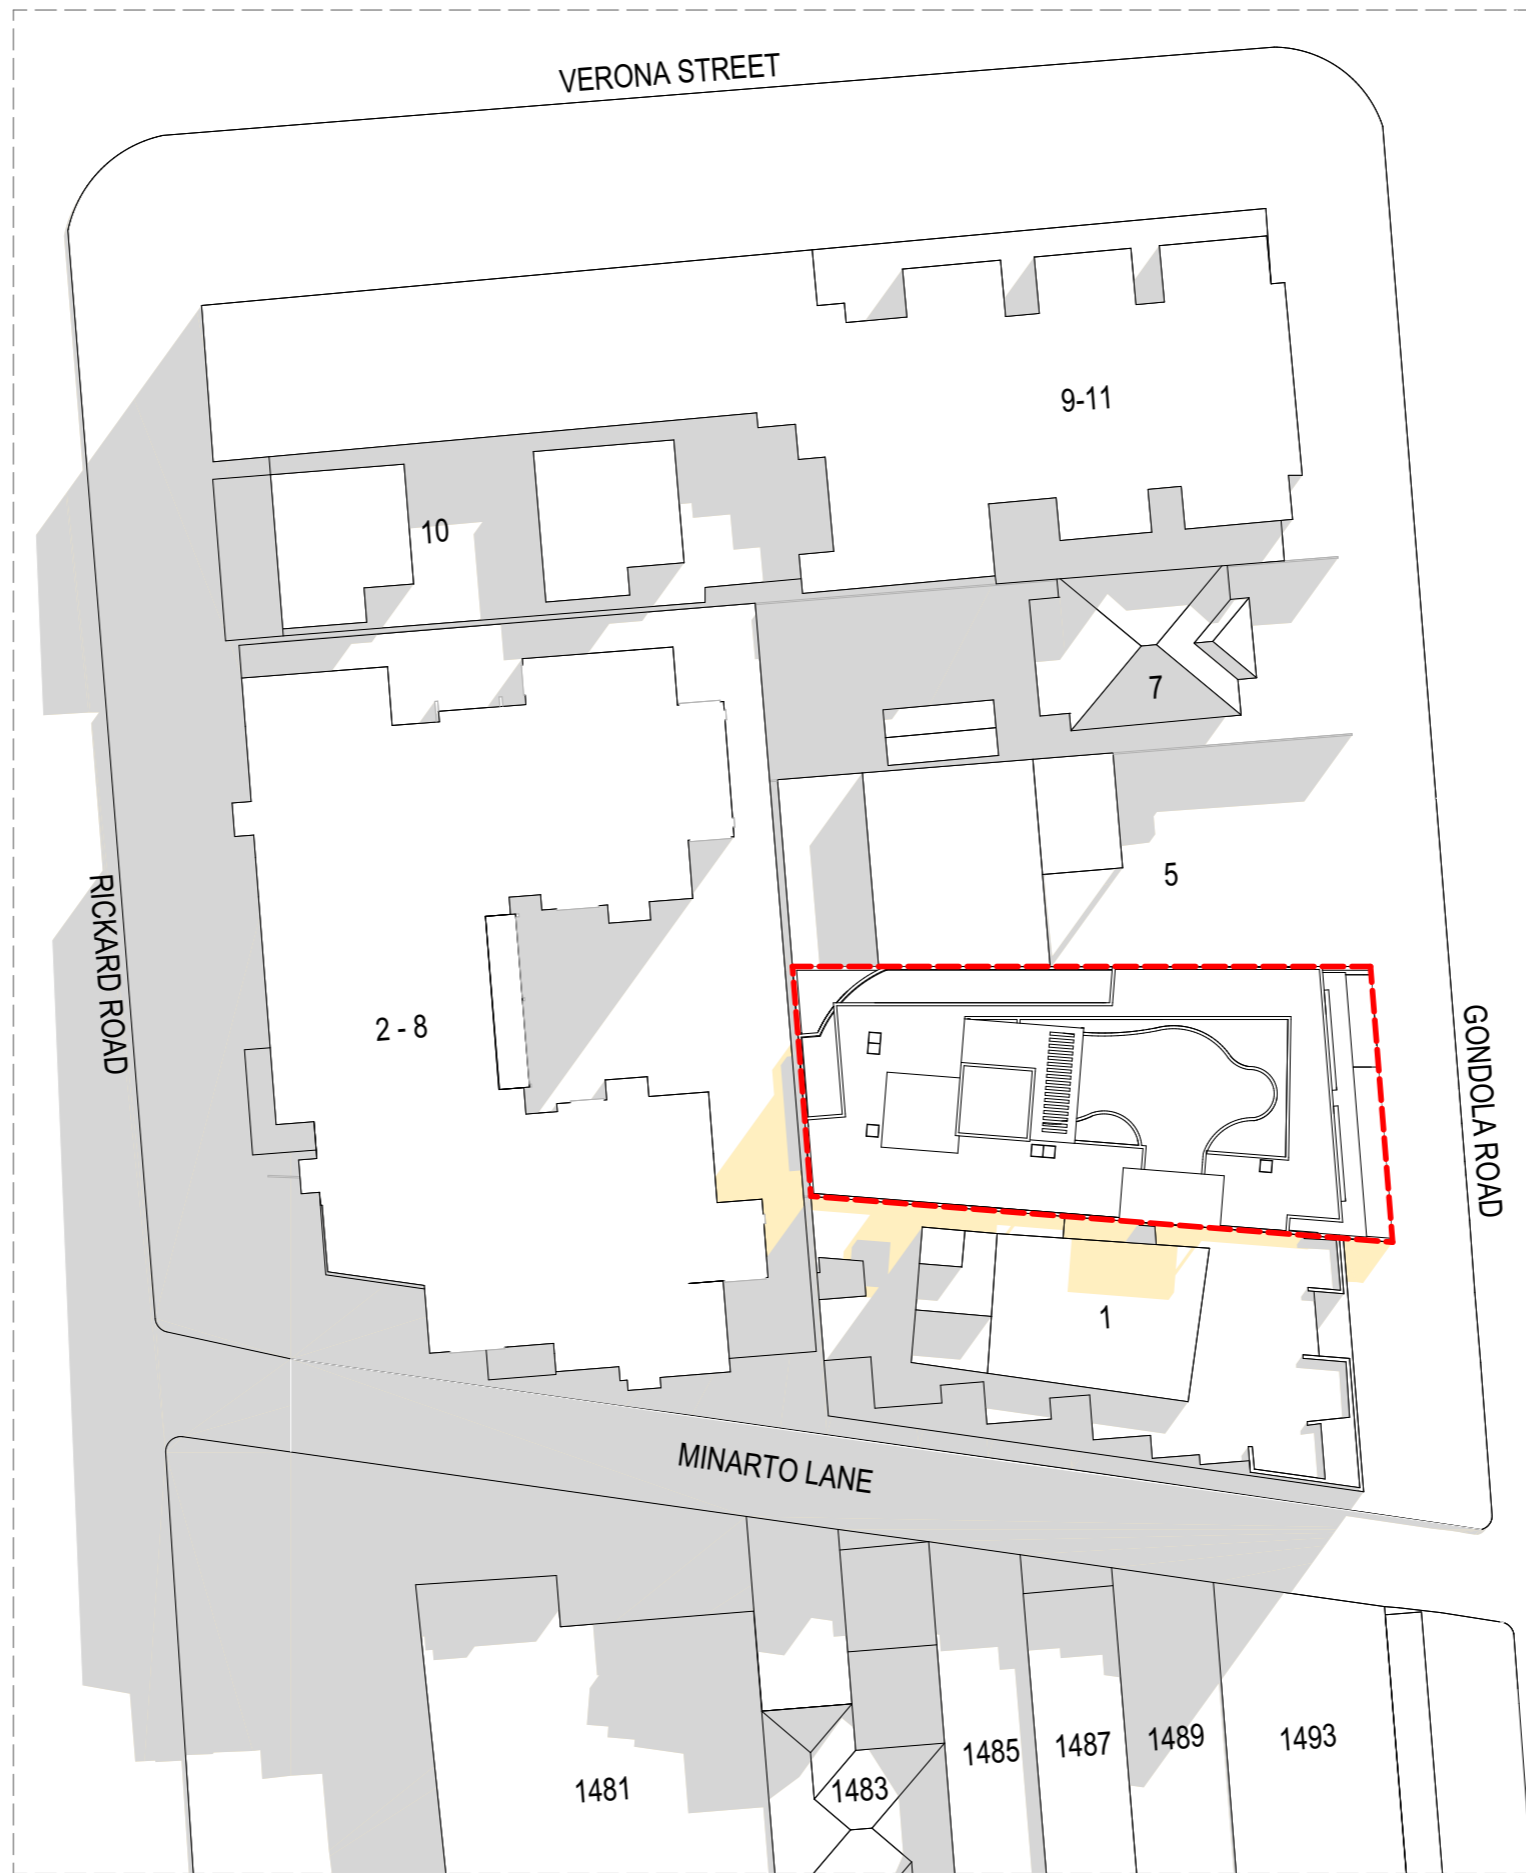

  LEGEND
 EXISTING SHADOW 
 PROPOSED SHADOW 
 SITE BOUNDARY 



mackenzie
 architects
 international

Pacific Hwy, Gordon 2072
 Phone: (02) 9967 9966
 Fax: (02) 9967 9977
 info@maininternational.com.au
 www.maininternational.com.au

Nominated Architect No.6033
 ABN 78 091 101 201
 ACN 091107201

STATUS:
 #Project Status
LEGEND
 DO NOT SCALE DRAWINGS
 VERIFY ALL DIMENSIONS ON SITE BEFORE COMMENCING WORK
COPYRIGHT
 Mackenzie Architects International is the owner of the copyright subsisting in these drawings, plans, designs and specifications. They must not be used, reproduced or copied in whole or part without prior written consent of Mackenzie Architects International.

AMENDMENTS			
REV	STATUS	BY	DATE
A	DA	AM	18/05/2022



PROJECT
 Development Application
 3 GONDOLA RD
 NORTH NARRABEEN
 NSW 2101, AUSTRALIA

DRAWING:
JUN 21 SHADOW DIAGRAM 3 PM
 SCALE:
 1:500@A3
 DRAWING NO.:
A4102
 ISSUE:
A
 Copyright Mackenzie Architects International. All rights reserved