

FOOTING & SEWER ZONE OF INFLUENCE PLAN (1:100)

WALL IDENTIFICATION KEY

BRICK WALL

SITE CLASSIFICATION

THE SITE IS CLASSIFIED AS CLASS 'M.' FOOTINGS HAVE BEEN DESIGNED FOR A NATURAL STIFF CLAY FOUNDATION.

SITE & SLAB PREPARATION


- STRIP TOPSOIL AND GRASS ROOTS OR OTHER ORGANIC MATERIAL SHALL BE REMOVED FROM THE AREA ON WHICH THE SLAB IS TO REST.
- PROVIDE 50mm MIN. THICK LAYER OF WELL COMPACTED GRANULAR MATERIAL UNDER EACH SLAB. TYPICAL.
- PROVIDE DAMP PROOF MEMBRANE UNDER ALL SLABS U.N.O.

FOOTING REQUIREMENTS

THE FOOTINGS MUST BE INSPECTED BY THE ENGINEER DURING THE COURSE OF EXCAVATIONS, UNLESS GEOTECHNICAL ENGINEERS HAVE BEEN ENGAGED FOR FOUNDATION INSPECTIONS.

STRIP, PAD FOOTINGS & BORED PIERS

- SF1 450 DEEP x 450 WIDE STRIP FOOTING.
BP1 450mm DIA. BORED PIER FOUNDED 300mm BELOW INVERT OF ADJACENT SEWER MAIN.
PF1 450 DEEP x 450 x 450 DEEP PAD FOOTING.
*DJ DRILL AND EPOXY GROUT/CAST IN 150mm, 3N16 x 600mm LONG DOWELS TOP & BTM.

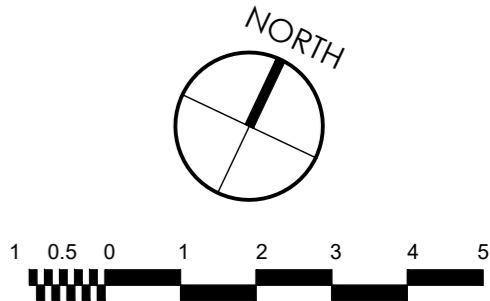

0	10.08.20	PRELIMINARY	
REV	DATE	REVISIONS	SIGNED


GZCONSULTING
ENGINEERSPT
Y LTD

A.B.N. 69 168 996 585
SUITE 3,1725 PITTWATER ROAD, MONA VALE 2103
P.O. BOX 121, NARRABEEN NSW 2101
PHONE - (02) 9979 5329
EMAIL - info@gzengineers.com.au
GREG ZACCONE BEng MIEAust CPEng NER

CLIENT	MS D. COOPER
PROJECT & SITE	PROPOSED ALTERATIONS & ADDITIONS AT 22 COORA AVE, BELROSE, NSW 2085


TITLE	FOOTING PLAN
-------	--------------

STATUS PRELIMINARY				
SCALE AS SHOWN	DATE 10.08.20	DRAWN M.J.W	DESIGN G.Z	SIGNED
PROJECT No. 20055		DRAWING No. S1		SHEET SIZE A2

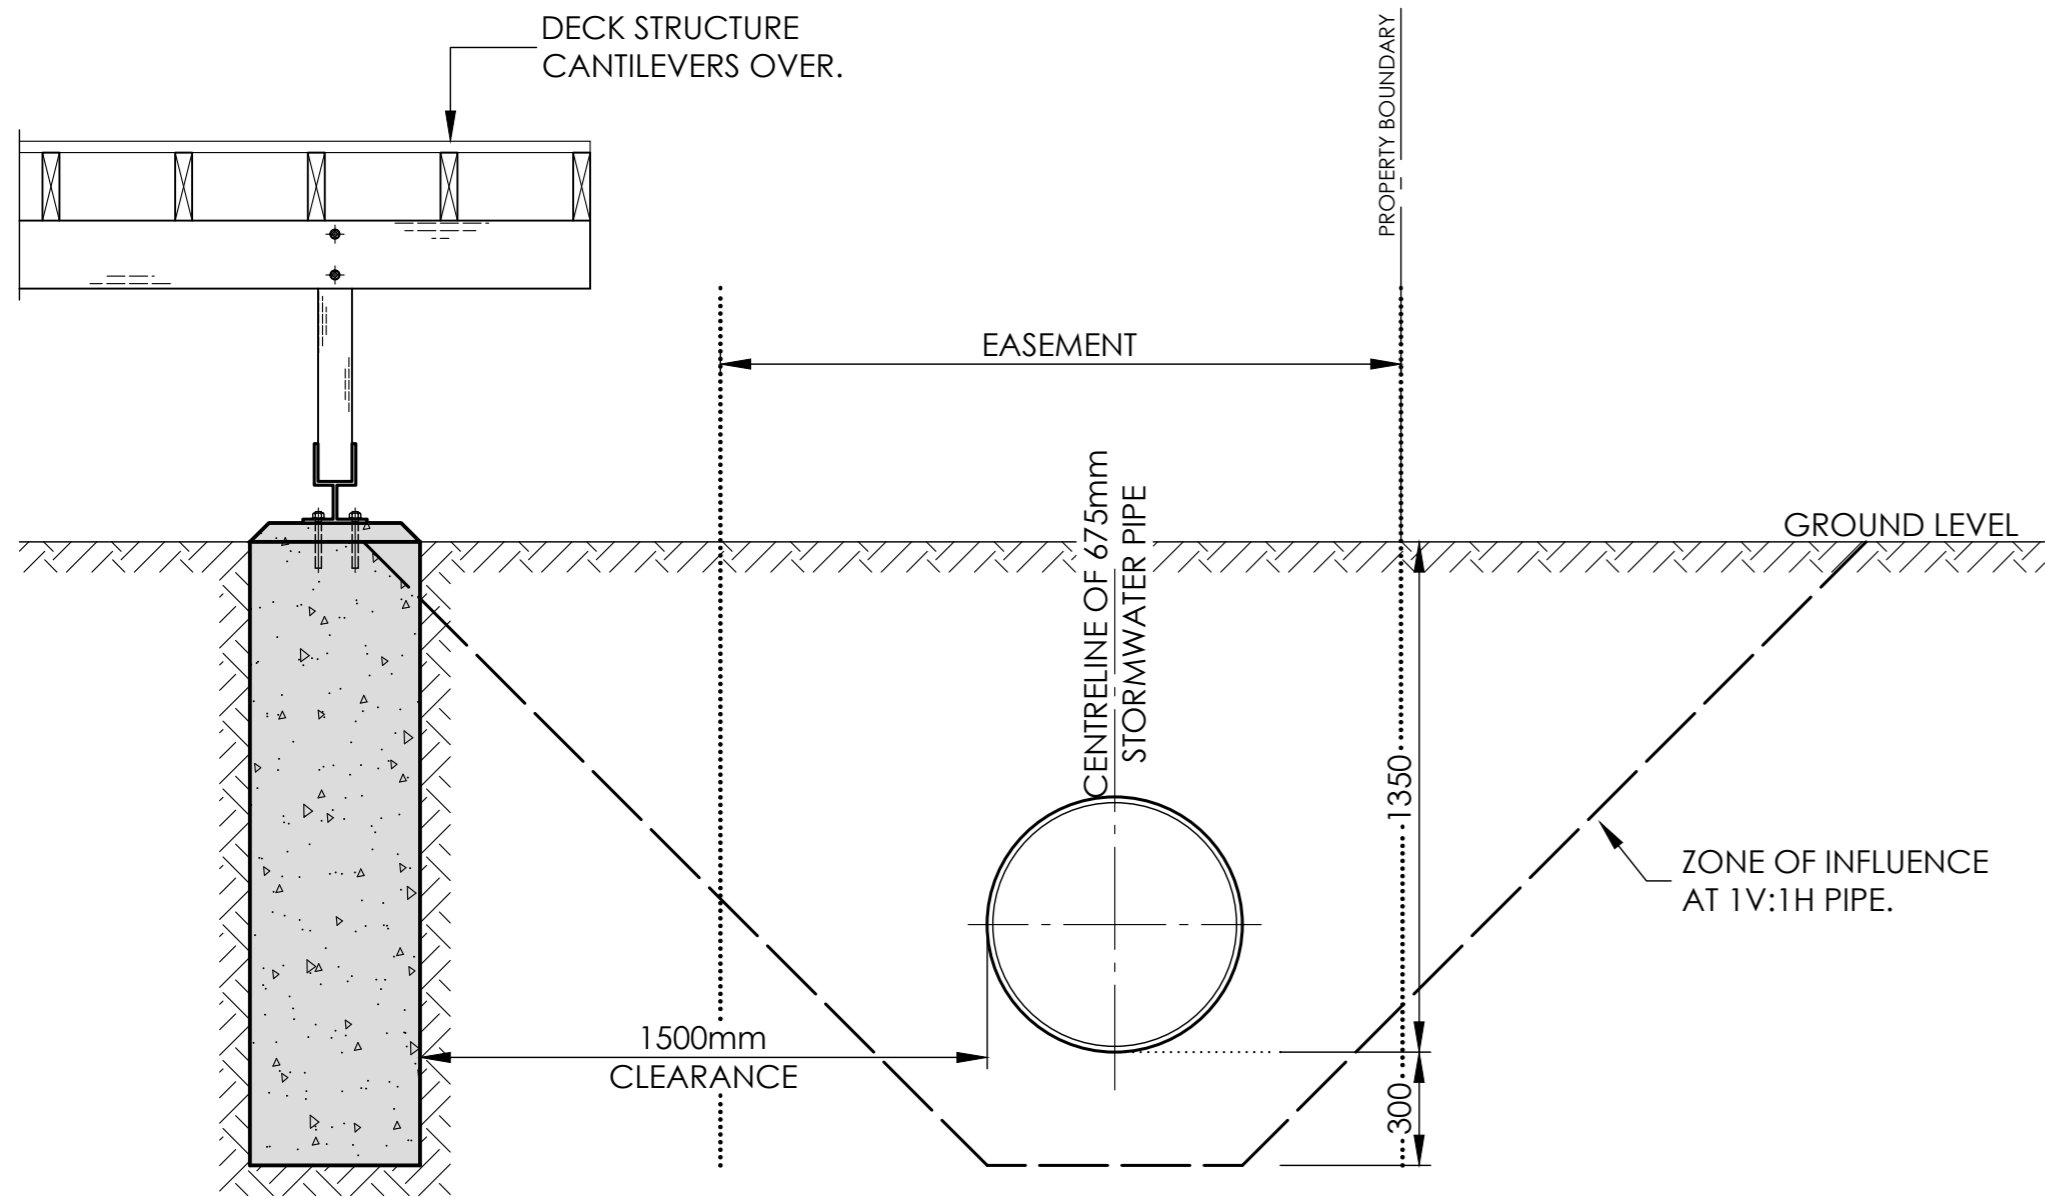


SECTION 1
SCALE 1:20

NOTE
THE INTERFACE WITH THE STORMWATER MAIN HAS
BEEN DETAILED IN ACCORDANCE WITH WARRINGAH
COUNCIL TECHNICAL GUIDELINES.

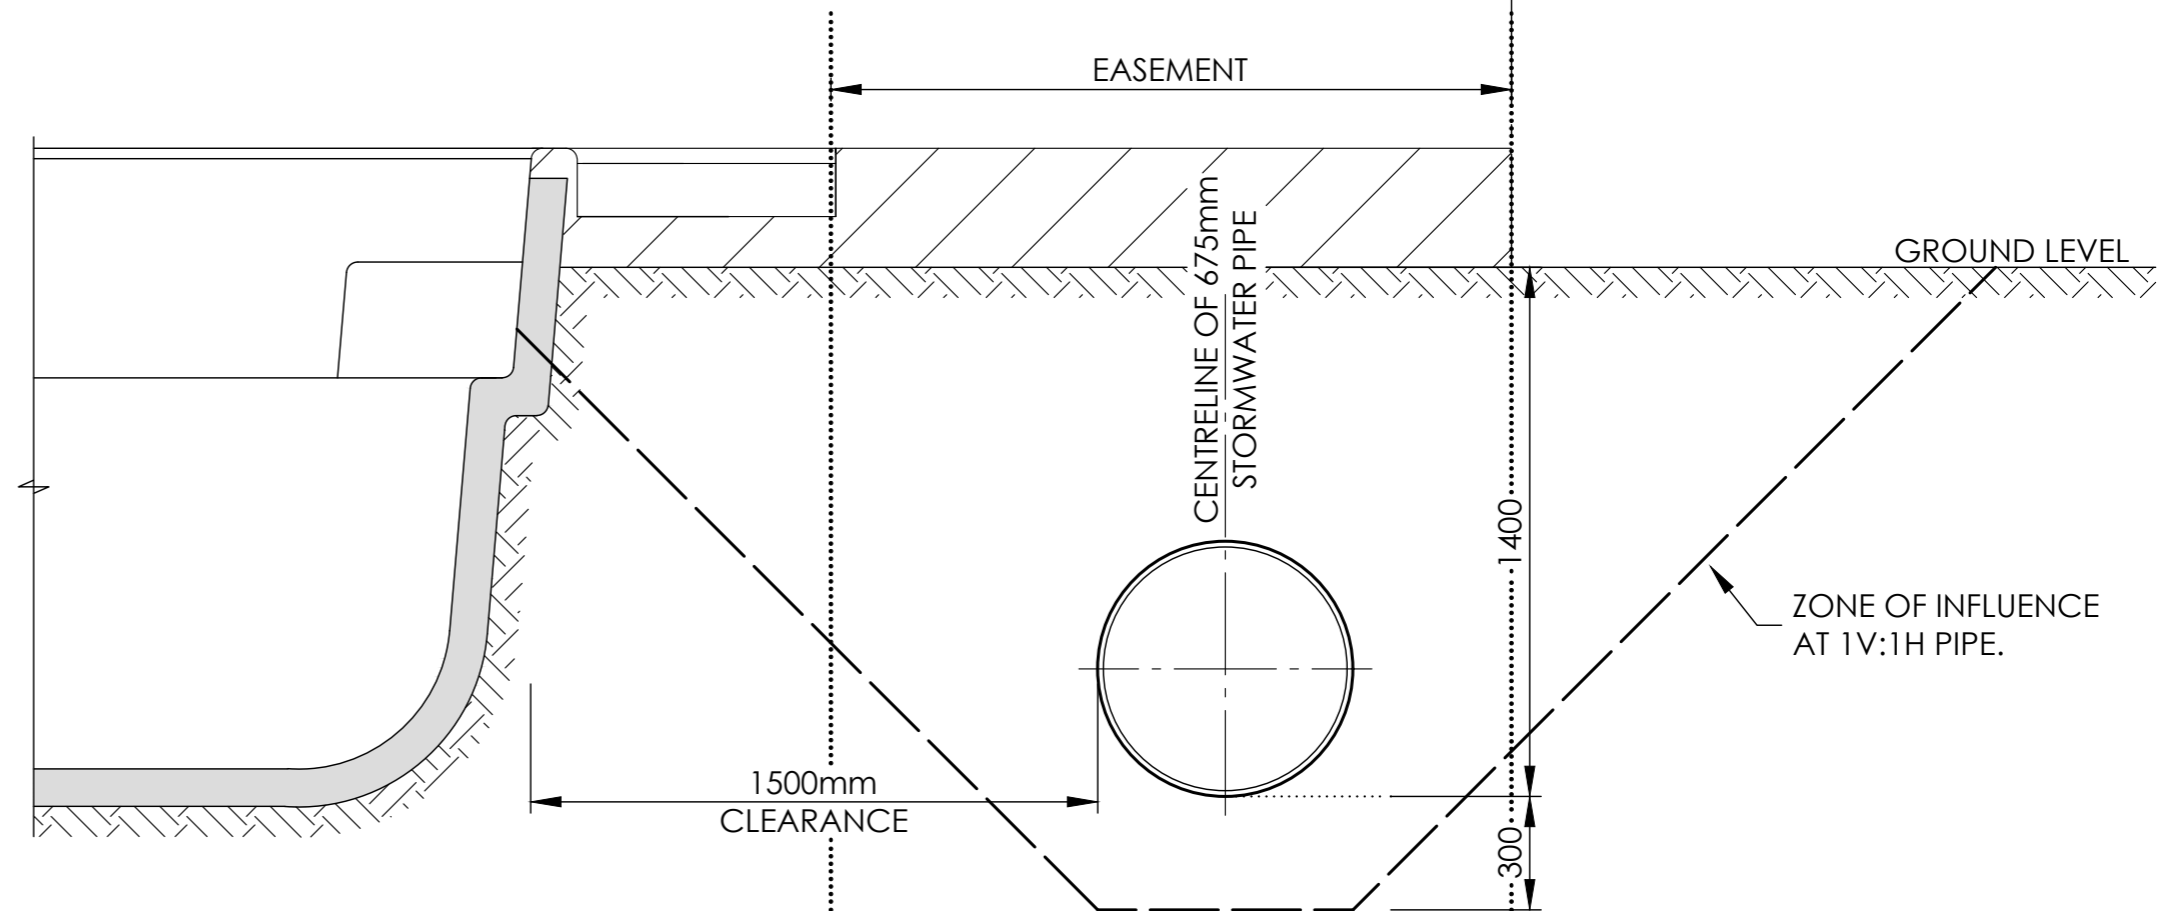

SECTION 2
SCALE 1:20

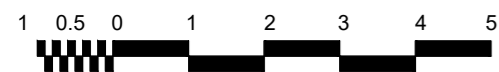

0	10.08.20	PRELIMINARY	
REV	DATE	REVISIONS	SIGNED

GZCONSULTING
ENGINEERS PTY
LTD

A.B.N. 69 168 996 585
SUITE 3,1725 PITTWATER ROAD, MONA VALE 2103
P.O. BOX 121, NARRABEEN NSW 2101
PHONE - (02) 9979 5329
EMAIL - info@gzengineers.com.au
GREG ZACCONE BEng MIEAust CPEng NER

CLIENT	MS D. COOPER
PROJECT & SITE	PROPOSED ALTERATIONS & ADDITIONS AT 22 COORA AVE, BELROSE, NSW 2085

TITLE	ZONE OF INFLUENCE DETAILS
-------	---------------------------

STATUS PRELIMINARY				
SCALE AS SHOWN	DATE 10.08.20	DRAWN M.J.W	DESIGN G.Z	SIGNED
PROJECT No. 20055		DRAWING No. S2		SHEET SIZE A2