

Contact Us	
The General Manager, 725 Pittwater Road, Dee Why NSW 2099 or Customer Service Centre, Northern Beaches Council DX9118 Dee Why	
Email	council@warringah.nsw.gov.au
Fax	9942 2606
If you need help lodging your application call Customer Service on (02) 9942 2111 or come in and talk to us at the Civic Centre, Dee Why.	

Office Use Only											


Part 1: Declaration


1. DECLARATION	
I hereby certify that the shadow diagrams submitted with the proposal at	
Address	6 HILLCREST PLACE NORTH MANLY
For the erection of Description of development	NEW GARAGE & STORE ROOM
- In accordance with the survey (prepared by a registered surveyor) which is required to be submitted with the application - Drawn to true north - Indicate shadow cast by the proposal at 9am, noon, 3pm, 21 June - To indicate the shadow cast by existing buildings and structures on the site and in the surrounding area	

Part 2: Certification

2. CERTIFIER			
Title	☒ Mr ☐ Mrs ☐ Ms ☐ Other		
Full family name (no initials) (or Company)	WRIGHT.		
Full given names (no initials) (or A.C.N)	JOHN		
Phone	-	Alternate	-
Mobile	0417459596	Fax	-
Qualification (i.e. Architect, Planner, Computer Technician, Surveyor)	BUILDING DESIGNER CERT. OF ENGINEERING.		

Part 3: Signature

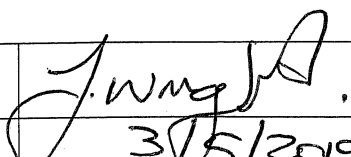3. APPLICANT(S) SIGNATURE	
Signature	
Date	3/5/2019

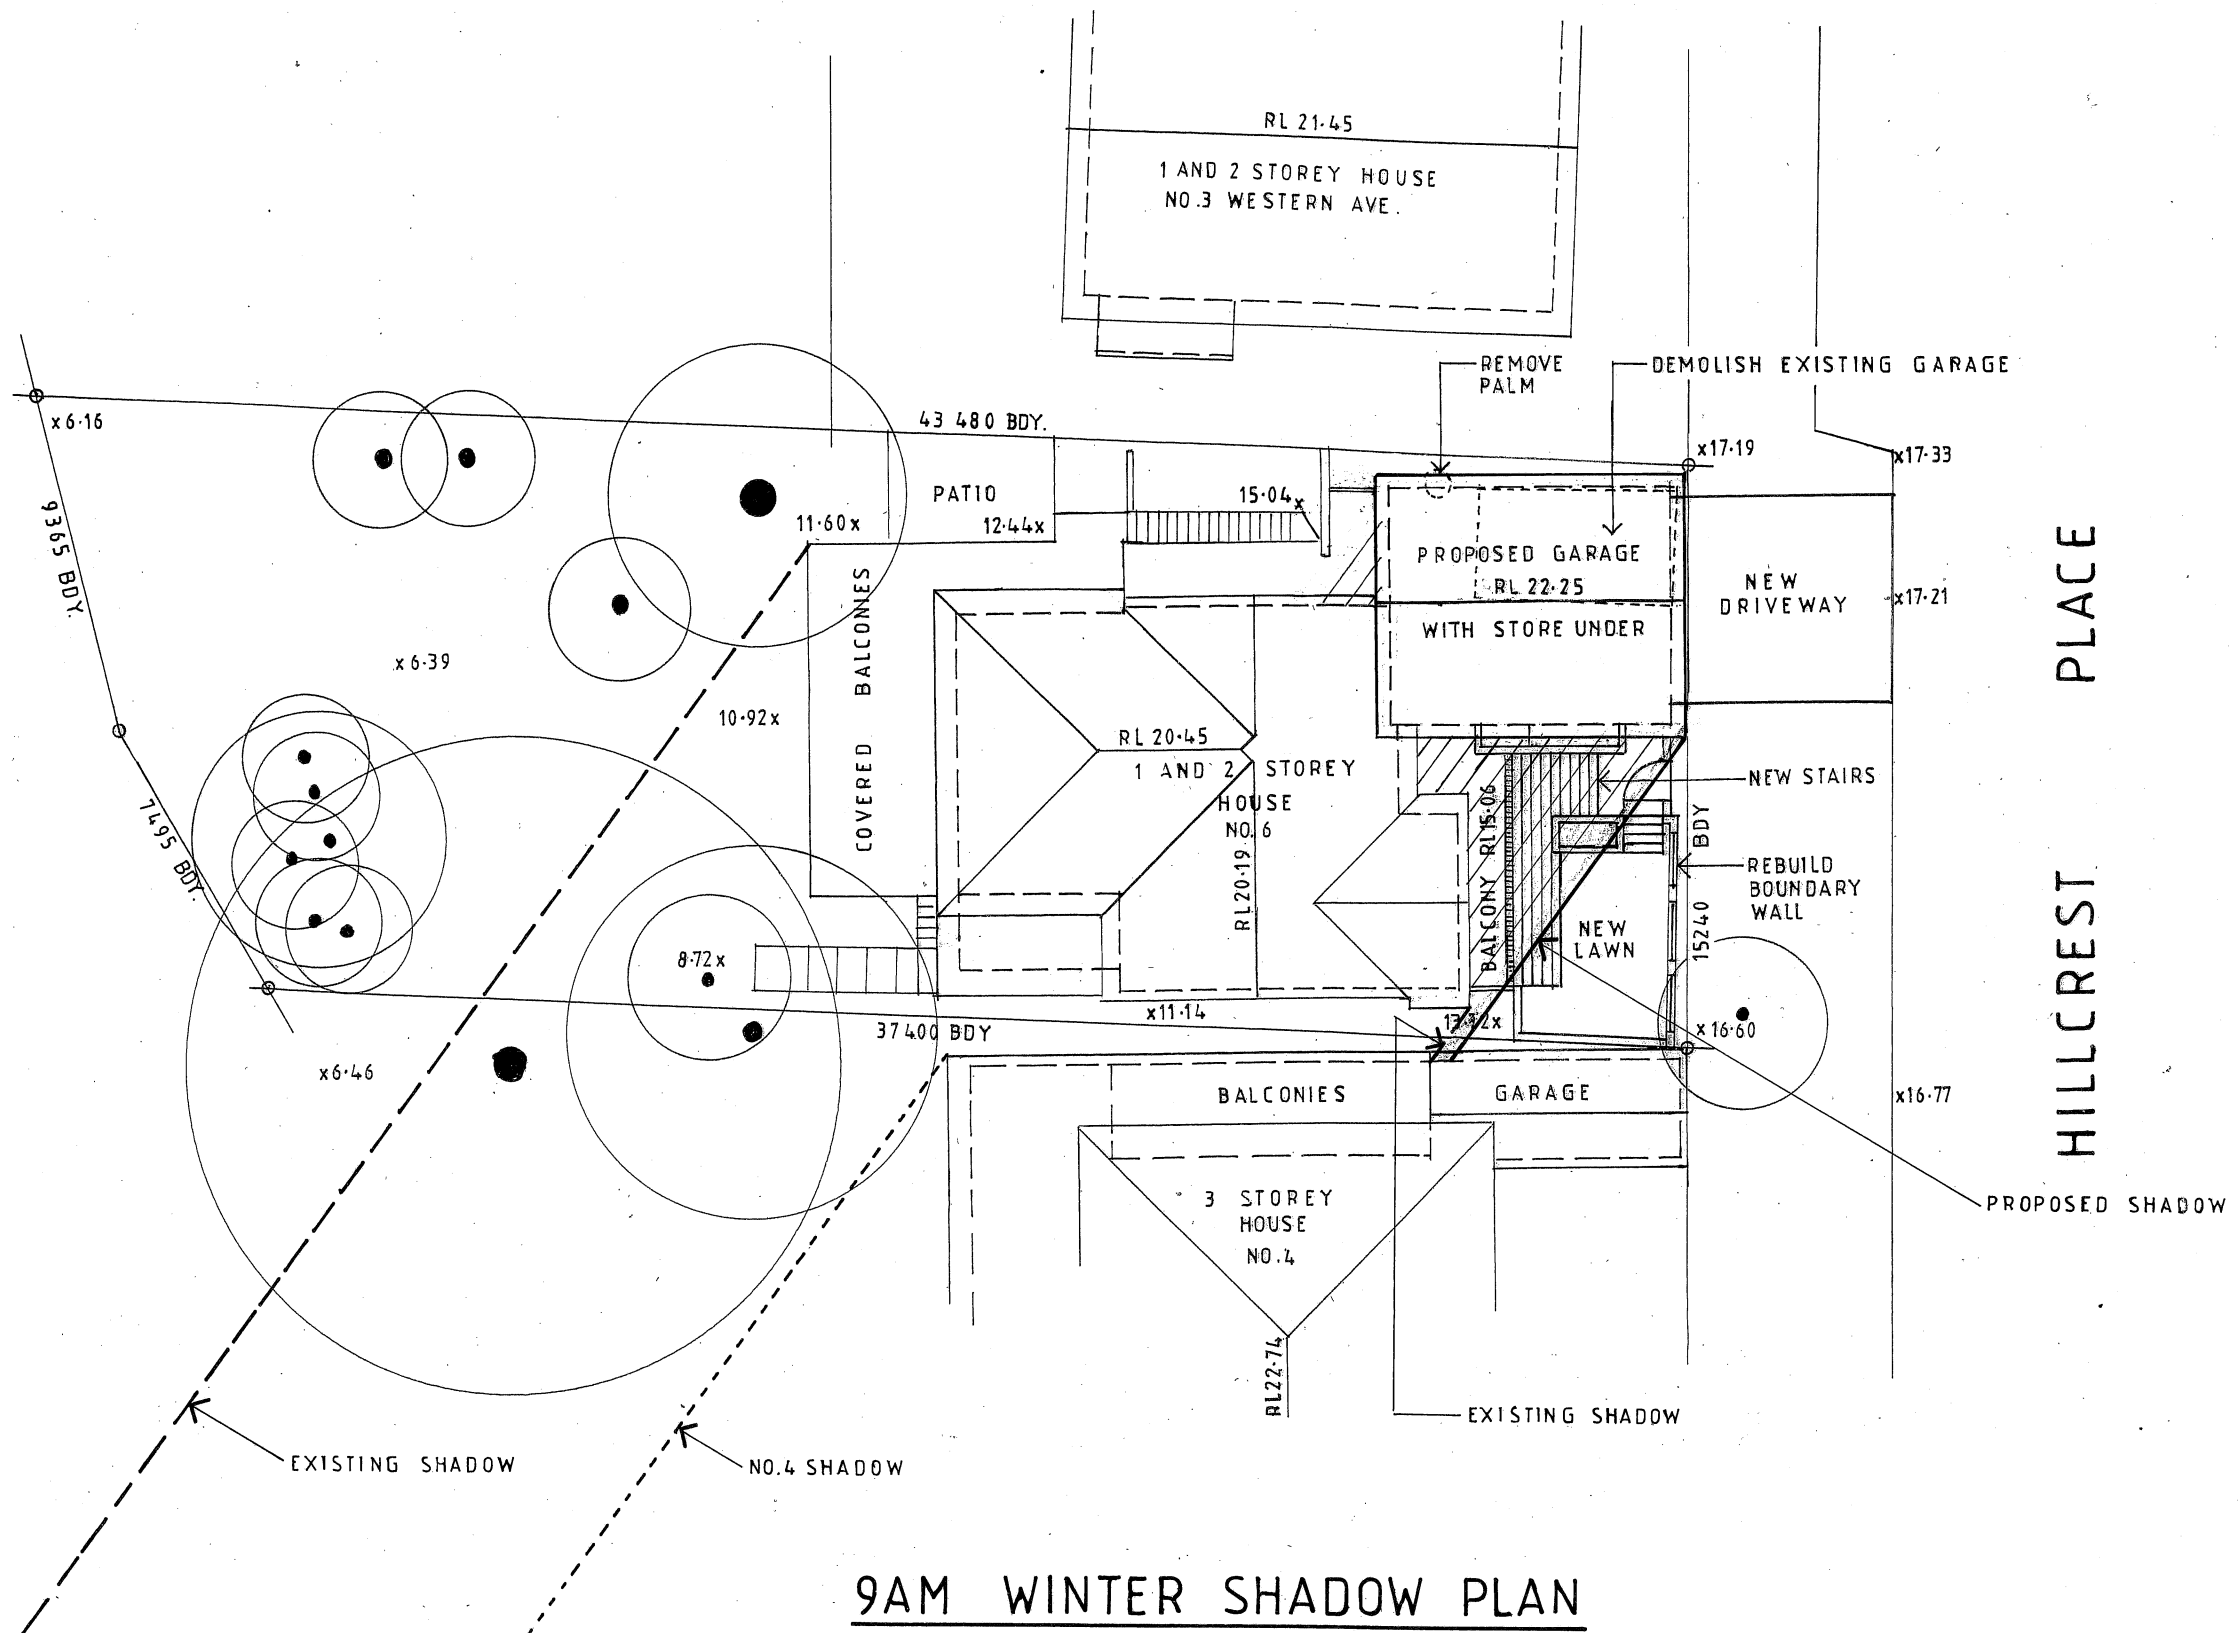

 CADENCE & CO DESIGN PTY LTD Suite 7, 287 Mona Vale Rd, Terrey Hills, NSW, 15084, P 94501960 E info@cadenceandco.com.au ABN: 12 168 714 752 Copyright © CADENCE & CO DESIGN PTY LTD	REVISION: DATE: REVISION NOTE:	CLIENT: BLITHE AND ROCHELLE ROBINSON ADDRESS: 6 HILLCREST PLACE NORTH MANLY LOT 52 DP22369	DRAWING: 9AM WINTER SHADOW PLAN		DRAWN: J.W.	SHEET NO: 5
			PROJECT: NEW GARAGE AND STOREROOM		CHKD:	SCALE @ A3: 1:200
			PROJECT NO: ROB 0818 ISSUE TYPE: DA		ISSUE DATE: 06/2018	REVISION:
			GENERAL NOTES: ALL RL'S SHOWN ARE FINISHED LEVELS, BUILDER TO PROVIDE SET DOWNS & ALLOWANCES AS REQUIRED. ALL OPENING DIMENSIONS ARE NOMINAL, BUILDER TO CHECK SIZES ON-SITE BEFORE ORDERING WINDOW AND DOOR UNITS.			

