


HEIGHT PLANE DIAGRAM

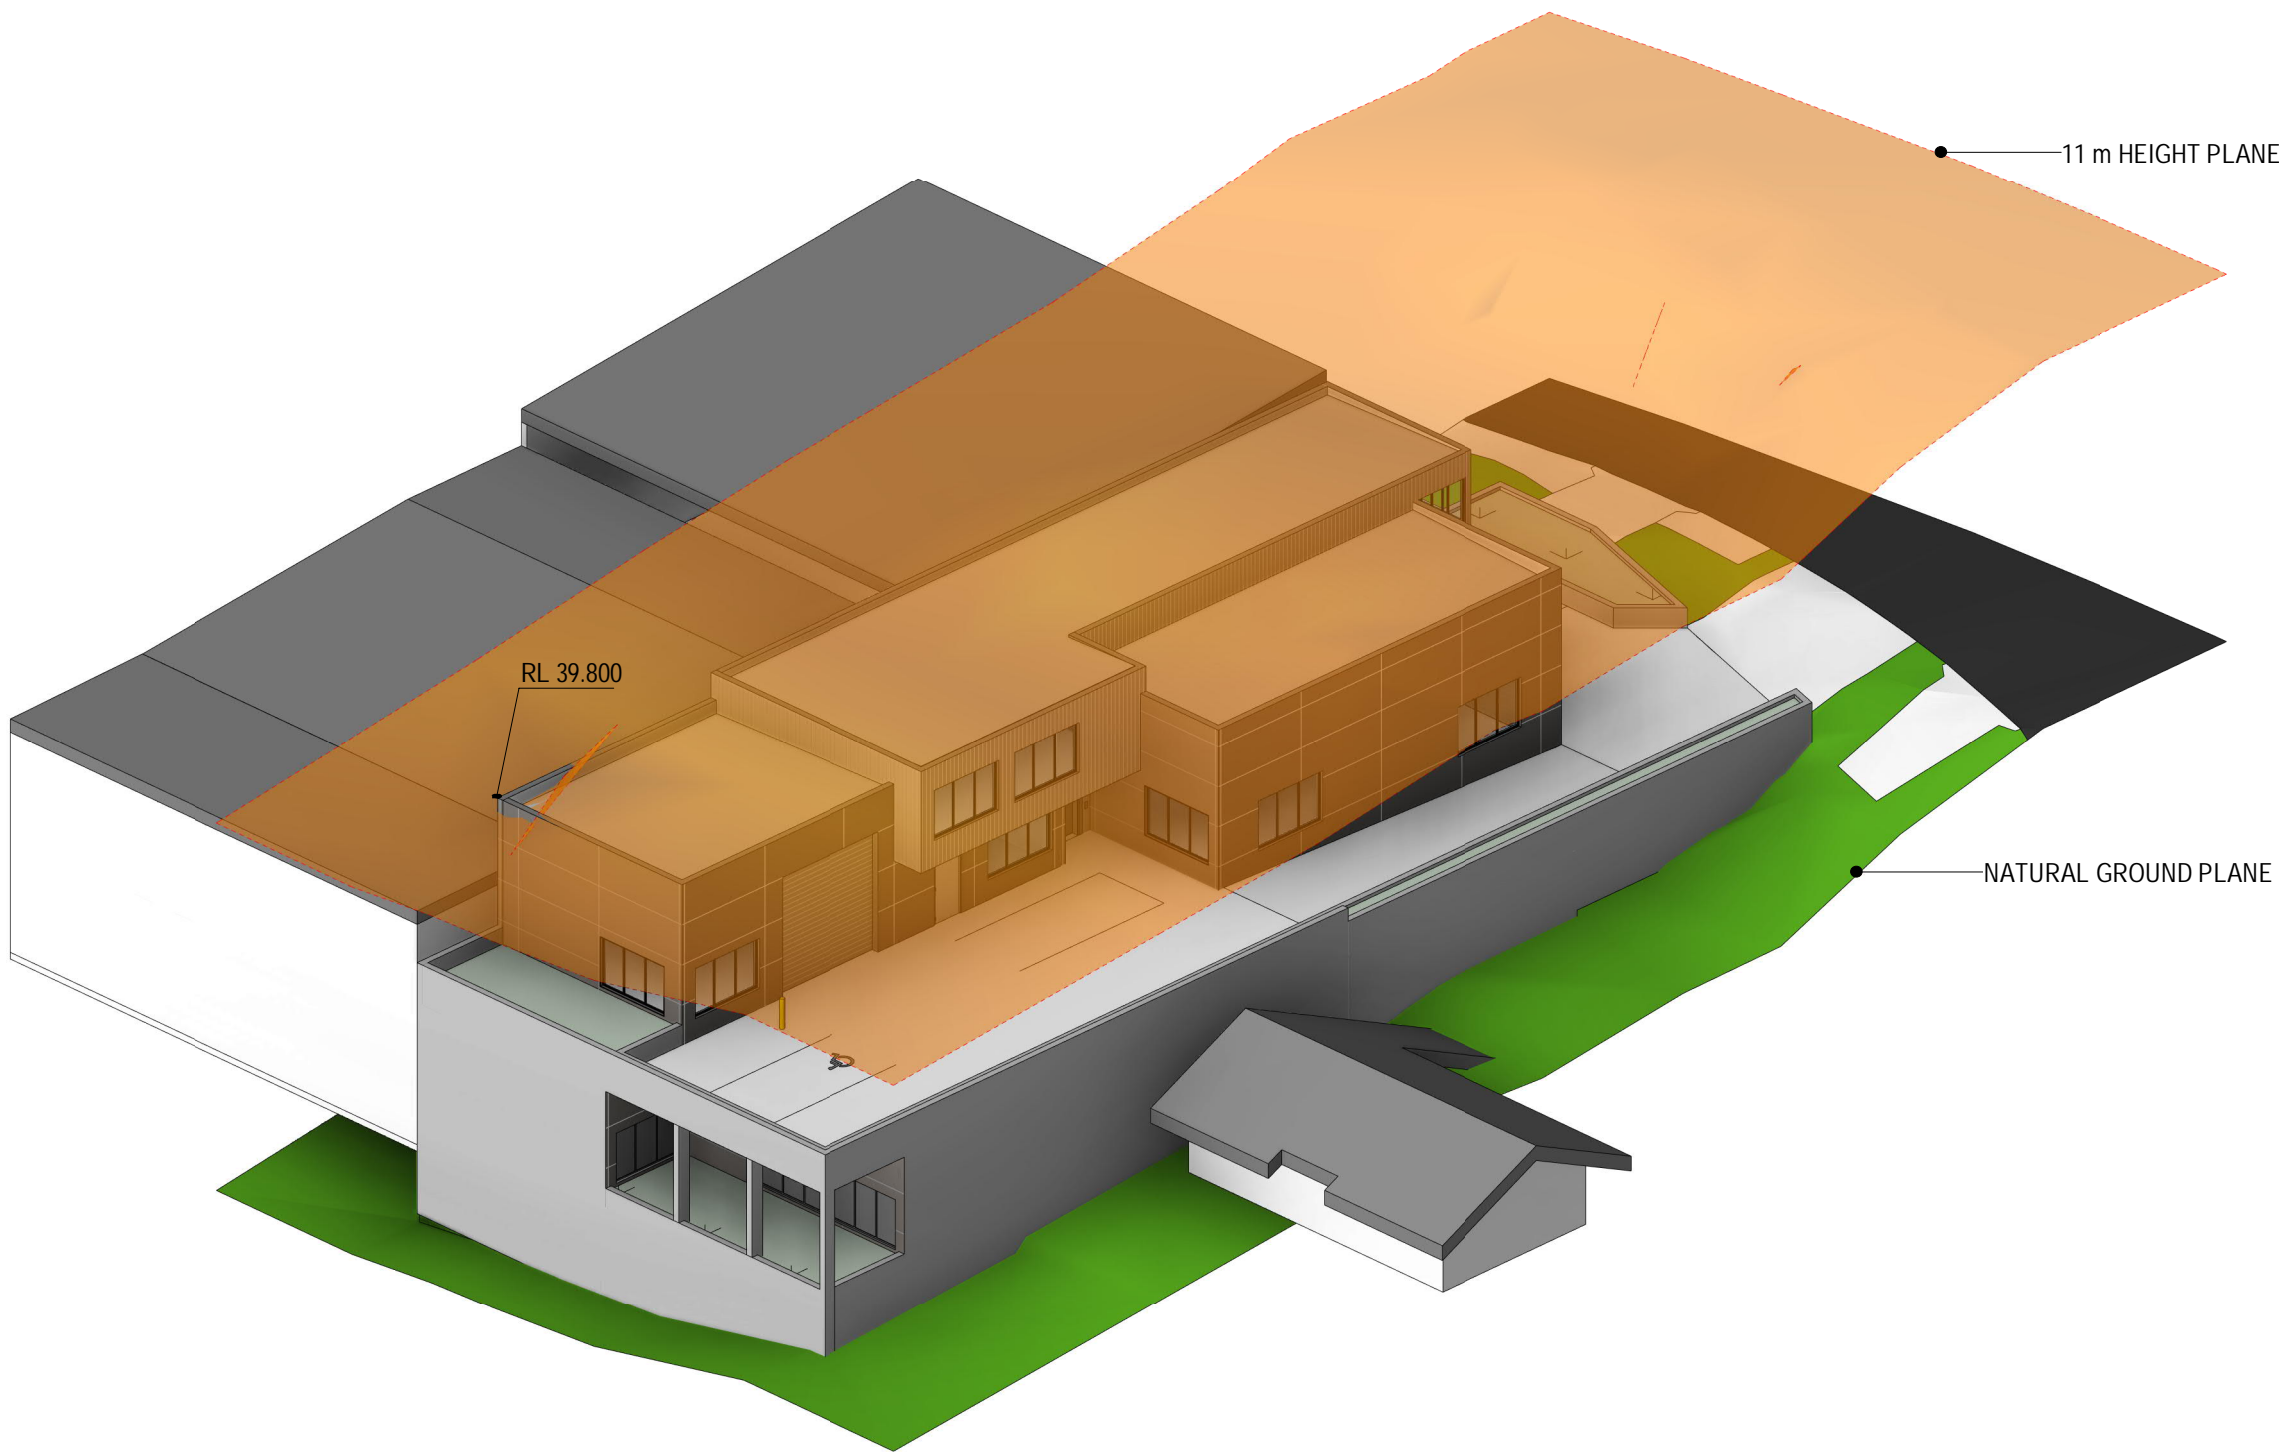

HEIGHT PLANE DIAGRAM 1

E	UPDATED ISSUE	30.05.2023	AK	NS
D	UPDATED ISSUE	13.04.2023	AK	NS
C	REVISED ISSUE	29.09.2022	AK	NS
B	DRAFT ISSUE FOR COORDINATION	10.05.2022	AK	NS
A	DRAFT FOR CLIENT REVIEW	22.04.2022	AK	NS
Issue	Description	Date	Auth	Chk



**ADG**architects

Riverside Park Office Tower, Suite 1.4, 89 Central Coast Highway, West Gosford NSW 2250  
Postal Address P.O. Box 451 Gosford NSW 2250  
ph: 02 4312 5119 fax: 02 4312 3113 e:info@adgarchitects.com.au

Project  
**PROPOSED INDUSTRIAL DEVELOPMENT**

Client  
**DIZZY PTY LTD**

Location  
**32 ORLANDO ROAD CROMER NSW 2099**

Drawing  
**HEIGHT PLANE DIAGRAM**

Do not scale drawings. Use figured dimensions only. Check and verify levels and dimensions on site prior to commencement of any work. The fabrication of shop drawings or the fabrication of components. This drawing is the copyright of ADG Architects and is protected under the Copyright Act 1968. It may not be altered, reproduced or transmitted in any form or by any means without the express permission of ADG Architects.

**DA SUBMISSION**  
NOT TO BE USED DURING CONSTRUCTION

Project Number  
**21\_037**

Scale  
@ A1

File Name  
Autodesk Docs/21\_037 - 32 Orlando Rd Cromer/32 Orlando Rd Cromer.rvt

Drawing Number  
**A400**

Date Printed  
30/05/2023 9:54:34 AM

Issue  
**E**