


SITE RATIO'S - EXISTING:

SITE AREA	707.50m ²
BUILDING FOOTPRINT	109.68m ²
PAVED AREAS AND DRIVEWAY	110.81m ²
AREAS UNDER 2m WIDE	1.318m ²
SUM TOTAL	233.67m ²
EXISTING LANDSCAPED AREA	473.83m ²
	66.97%

SITE RATIO'S - PROPOSED:

SITE AREA	707.50m ²
BUILDING FOOTPRINT	109.68m ²
PAVED AREAS AND DRIVEWAY	175.20m ²
AREAS UNDER 2m WIDE	39.66m ²
SUM TOTAL	324.54m ²
PROPOSED LANDSCAPED AREA	382.96m ²
	54.13%

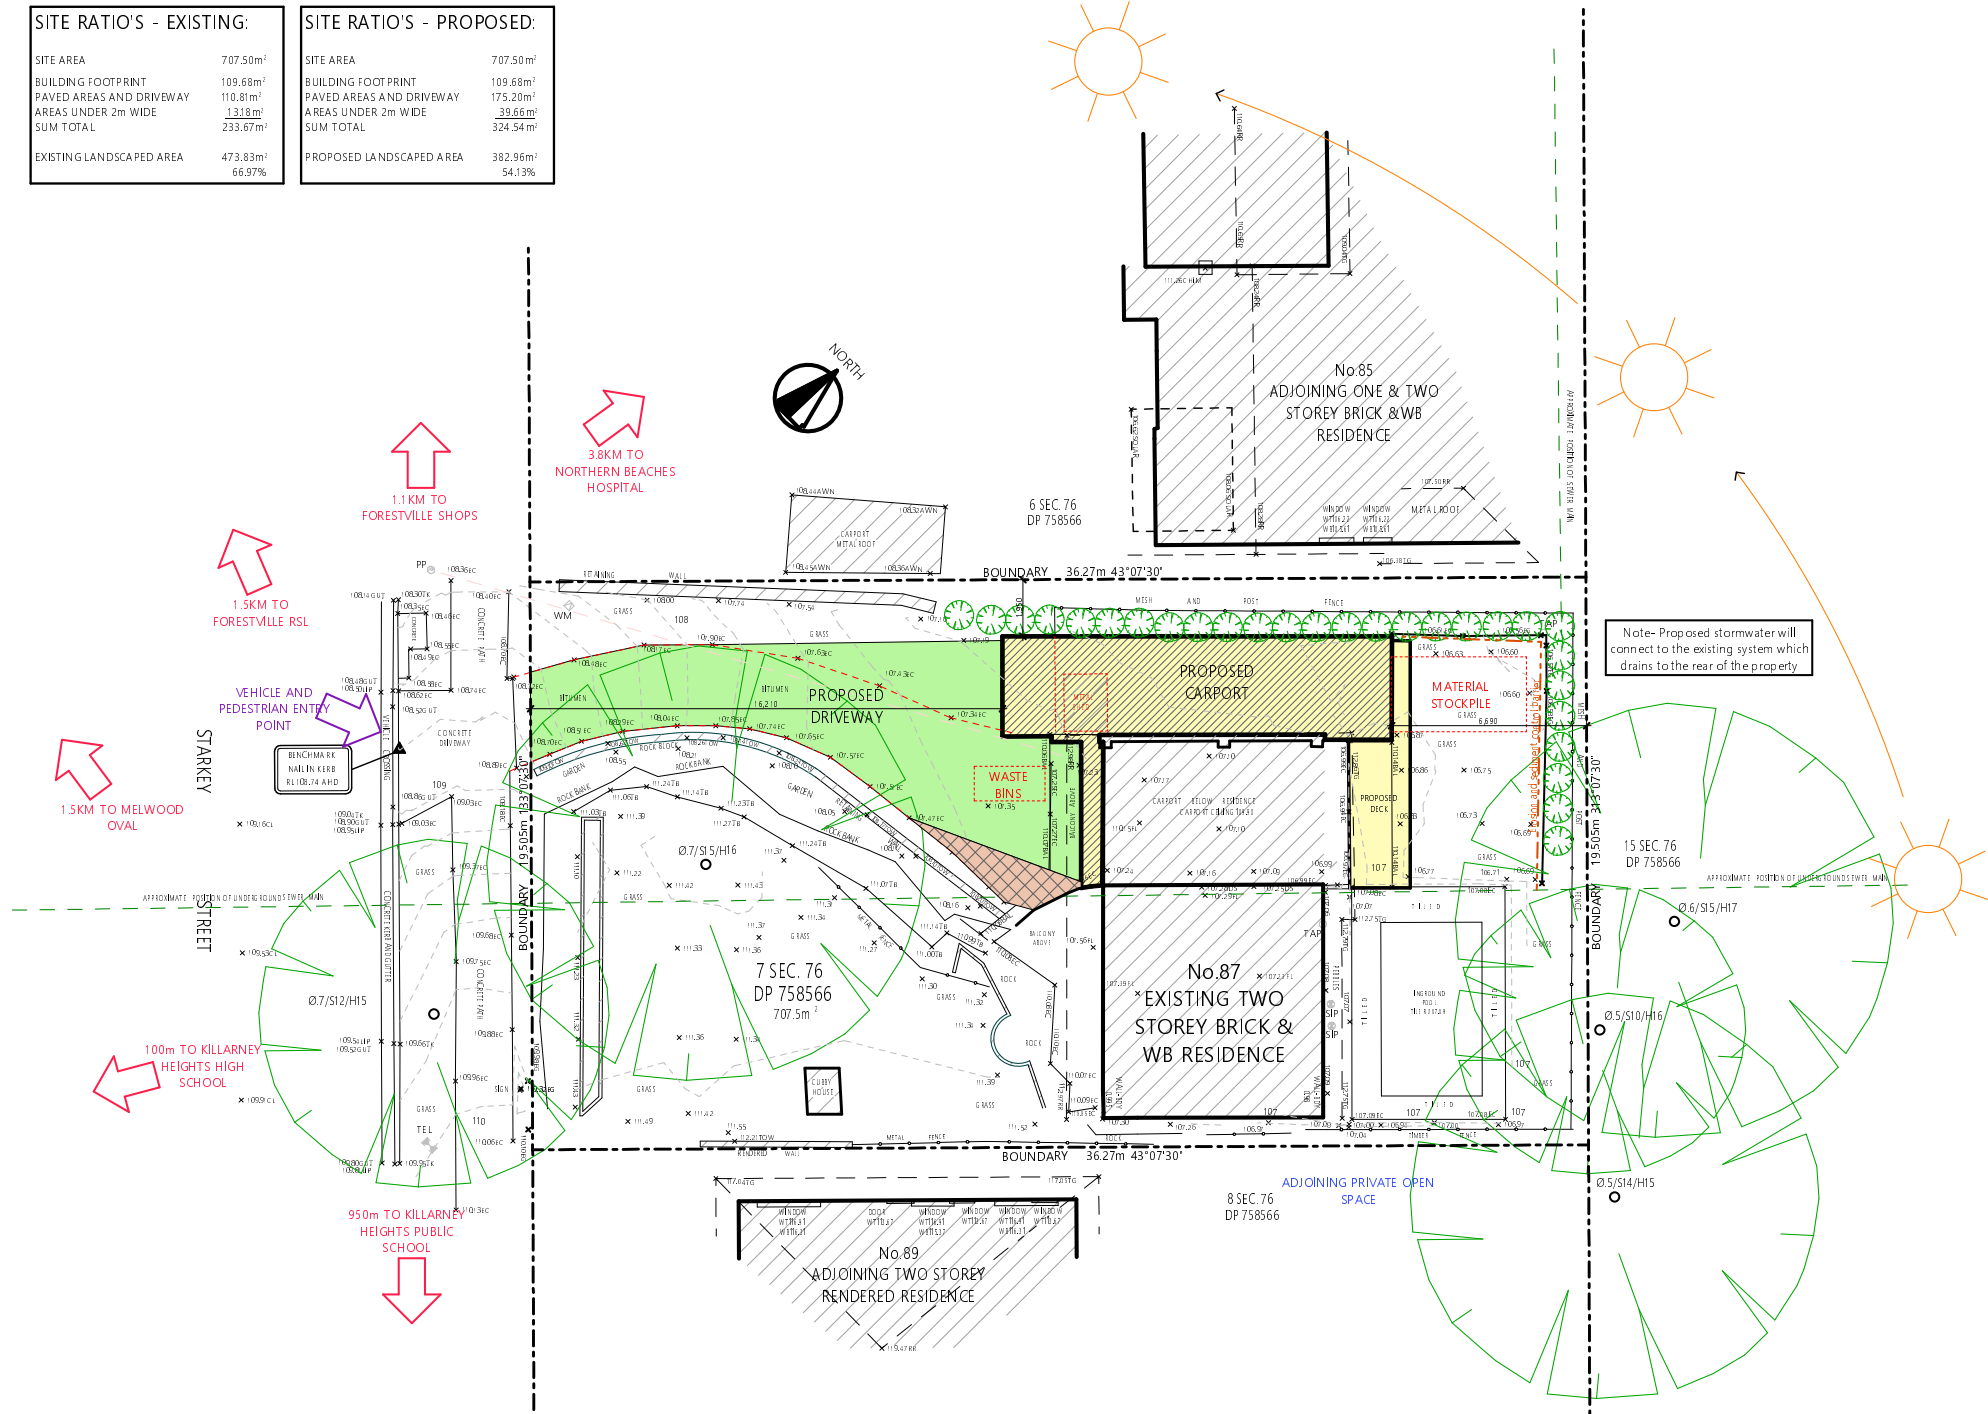

1 SITE PLAN 1:200

& SITE ANALYSIS / ENVIRONMENTAL SITE MANAGEMENT

