


Shadows

June 21st 9AM

1:200

ALTERATIONS AND ADDITIONS	Issue	Amendments	Date	Client / Applicant	LOT	D.P	Scale	Sheet Size	ANTHONY LEWIS MOB : 0411 411 141 EMAIL : ajlewis@74ad.com.au
	A	Design Development	23.01.2024	EMMA WOZNIAK	2	245276	AS NOTED	A 2	
				Site Address 34 LITTLE WILLANDRA ROAD CROMER NSW 2099	Drawn by A J LEWIS	Date 23 JAN 2024	Layout ID A.08.1	Status C.D.C	

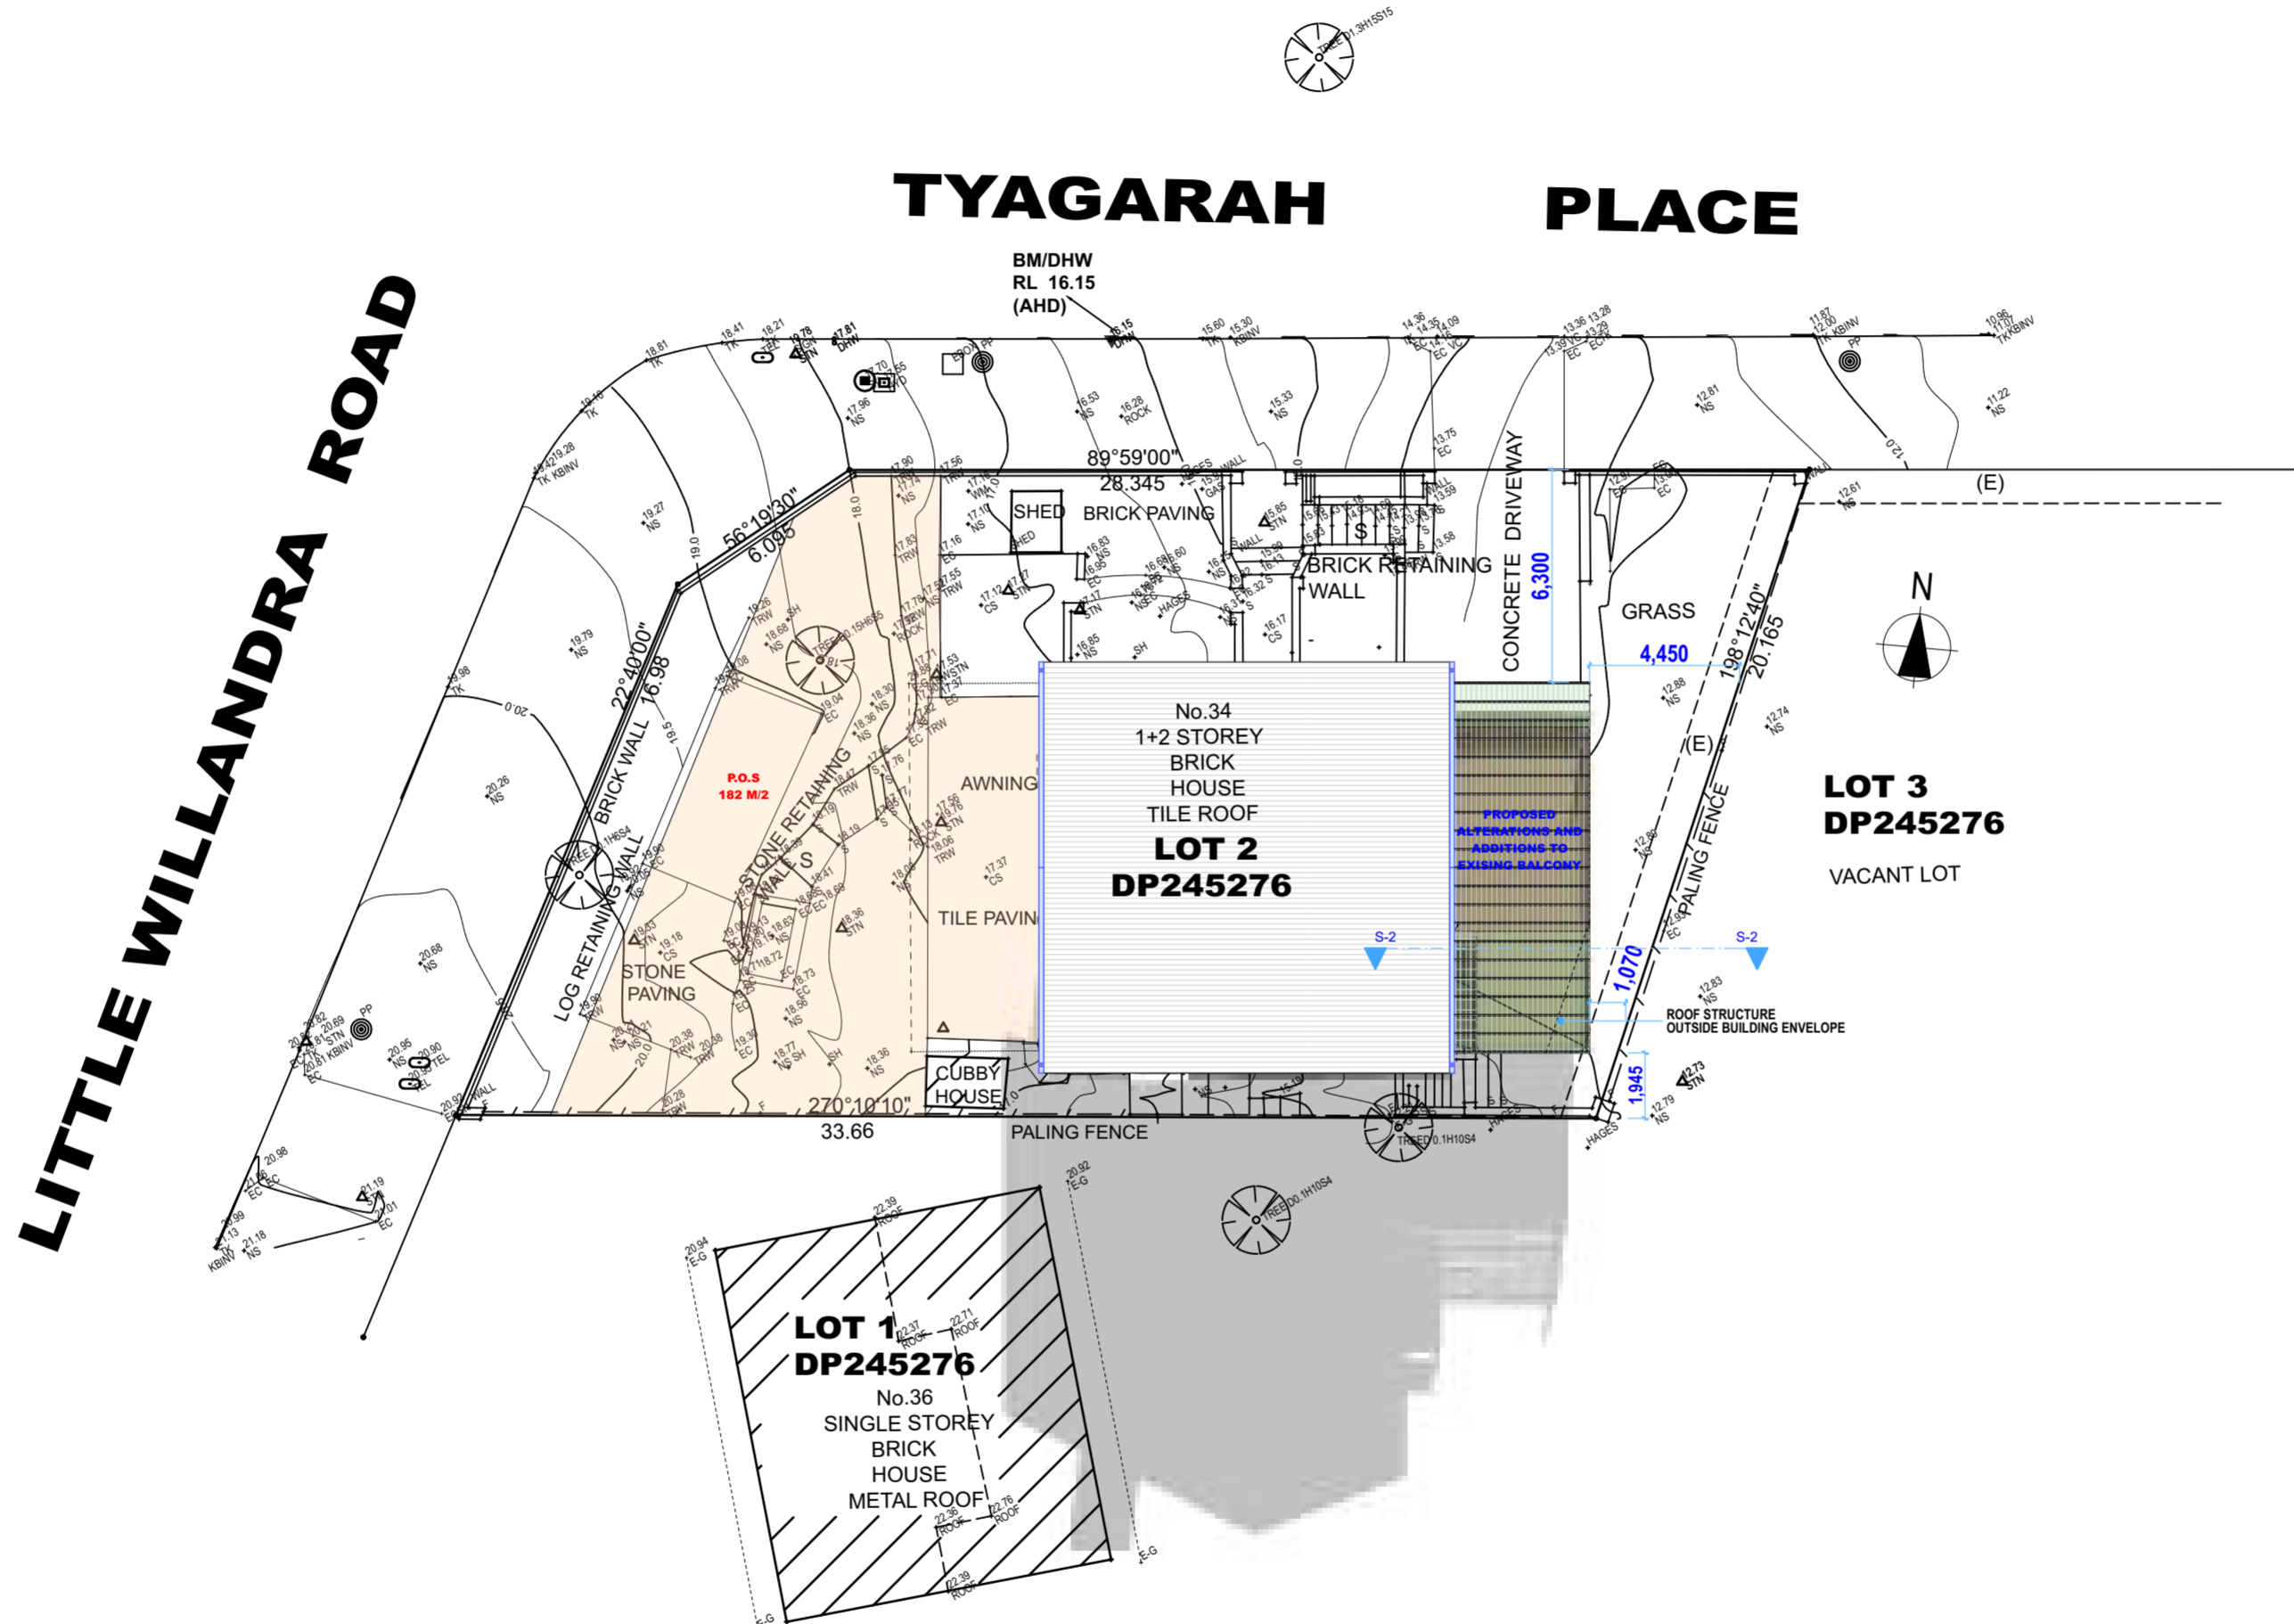


Shadows

June 21st - 12N

1:200

Development Type	Issue	Amendments	Date	Client / Applicant	LOT	D.P	Scale	Sheet Size	ANTHONY LEWIS MOB : 0411 411 141 EMAIL : ajlewis@74ad.com.au
	A	Design Development	23.01.2024	EMMA WOZNIAK	2	245276	AS NOTED	A 2	
ALTERATIONS AND ADDITIONS				Site Address	Drawn by	Date	Layout ID	Status	
				34 LITTLE WILLANDRA ROAD CROMER NSW 2099	A J LEWIS	23 JAN 2024	A.08.2	C.D.C	

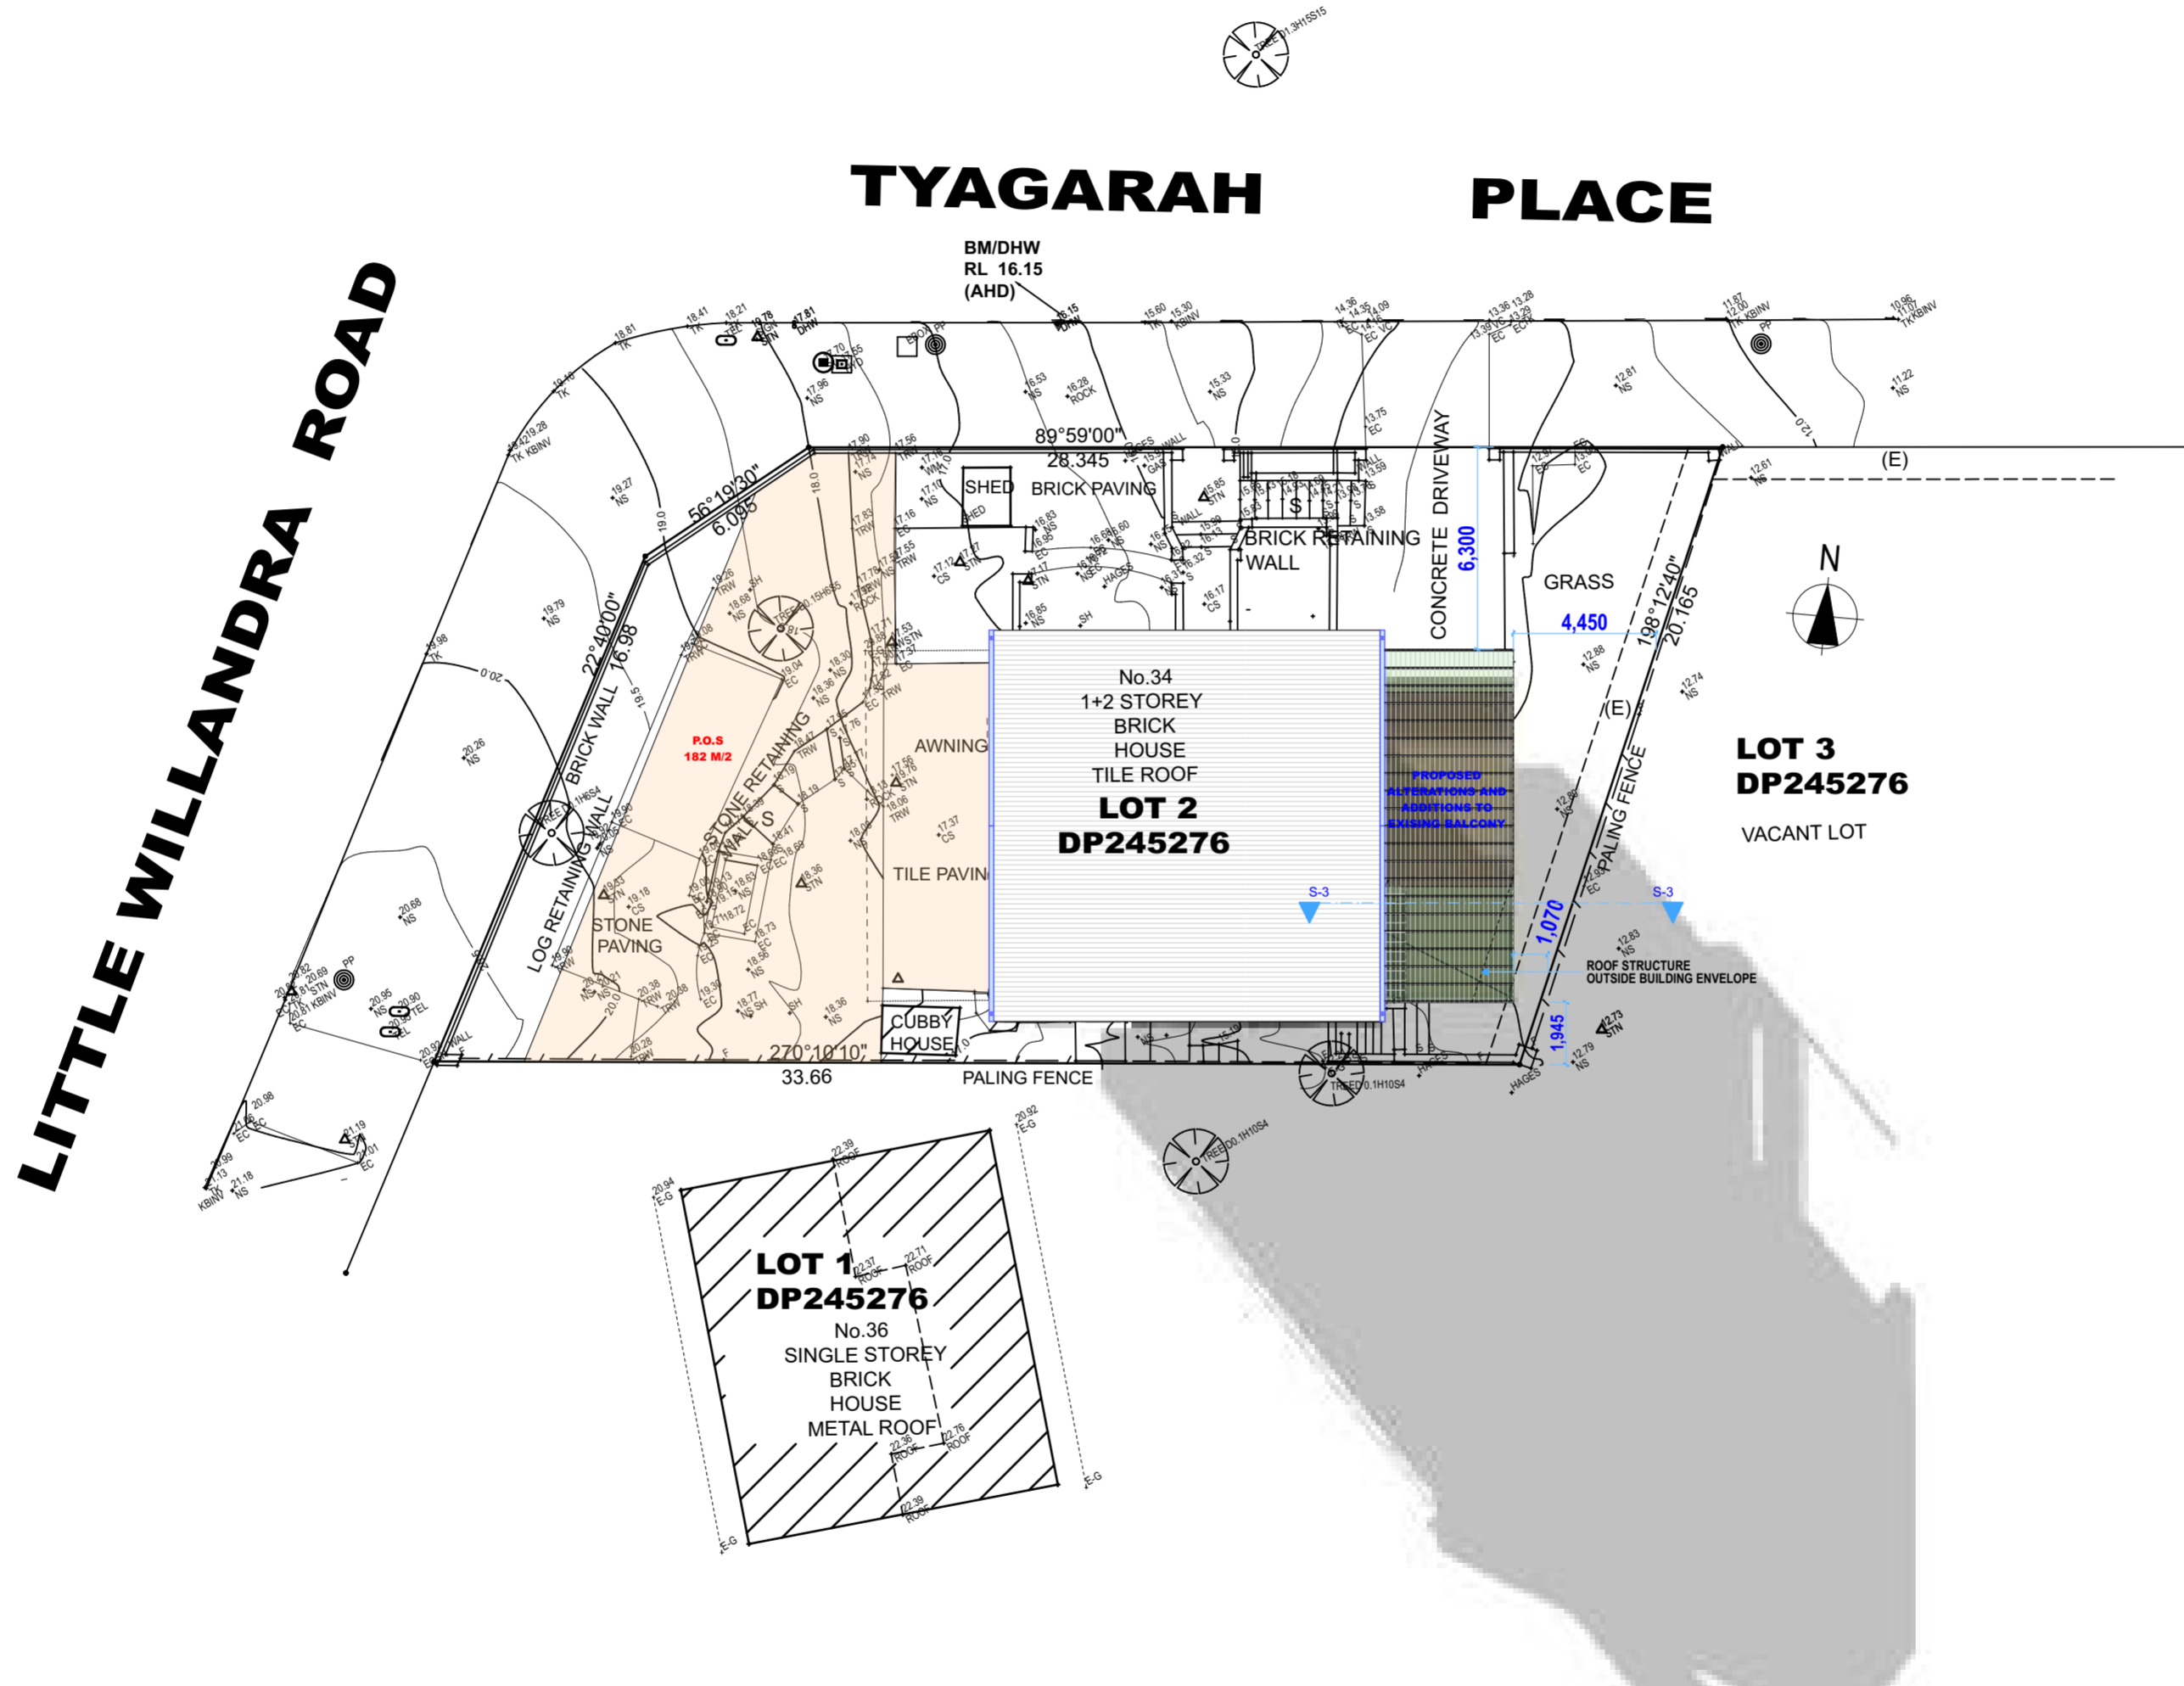


Shadows

June 21st - 3PM

1:200

Development Type	ALTERATIONS AND ADDITIONS				Issue	Amendments	Date	Client / Applicant	LOT	D.P	Scale	Sheet Size	ANTHONY LEWIS MOB : 0411 411 141 EMAIL : ajlewis@74ad.com.au
	A	Design Development	23.01.2024	EMMA WOZNIAK	2	245276	AS NOTED	A 2					
				Site Address	Drawn by	Date	Layout ID	Status					
			34 LITTLE WILLANDRA ROAD CROMER NSW 2099	A J LEWIS	23 JAN 2024	A.08.3	C.D.C						

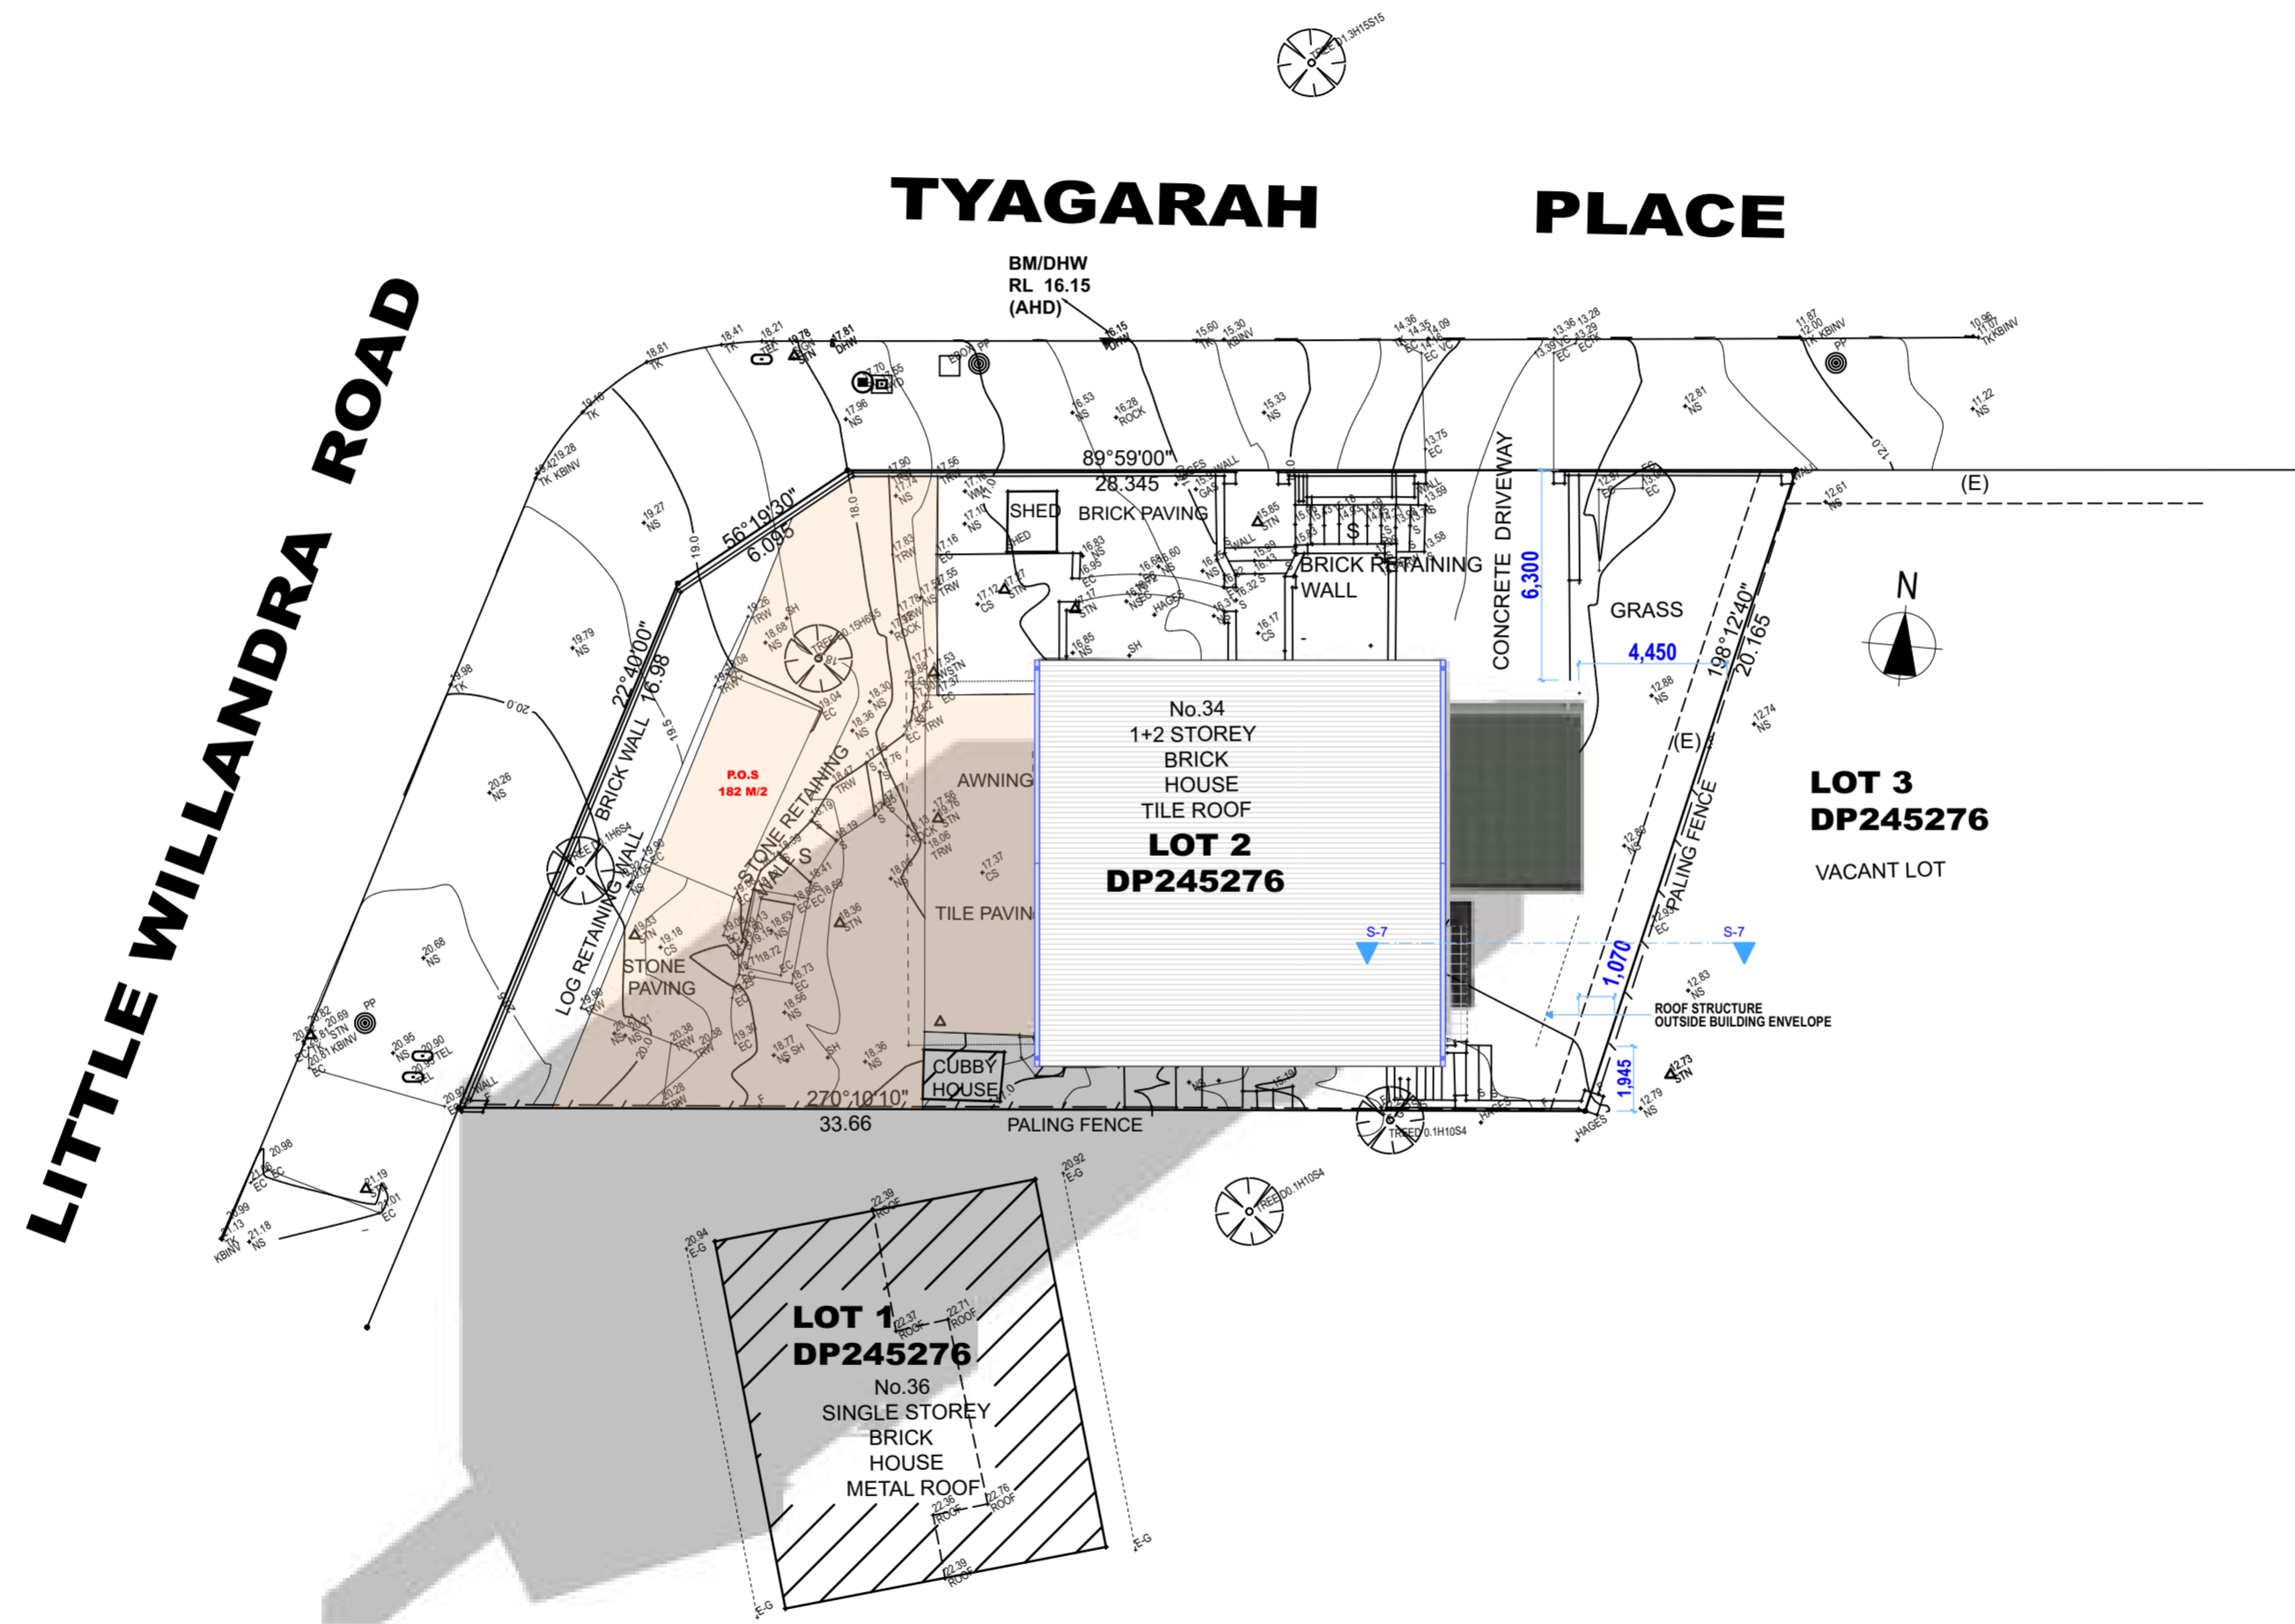


Shadows Existing

June 21st - 9AM

1:200

Development Type	ALTERATIONS AND ADDITIONS		Issue	A	Amendments	Design Development	Date	23.01.2024	Client / Applicant	EMMA WOZNIAK	LOT	2	D.P	245276	Scale	AS NOTED	Sheet Size	A 2
								Site Address	34 LITTLE WILLANDRA ROAD CROMER NSW 2099	Drawn by	A J LEWIS	Date	23 JAN 2024	Layout ID	A.08.4	Status	C.D.C	

ANTHONY LEWIS
 MOB : 0411 411 141
 EMAIL : ajlewis@74ad.com.au

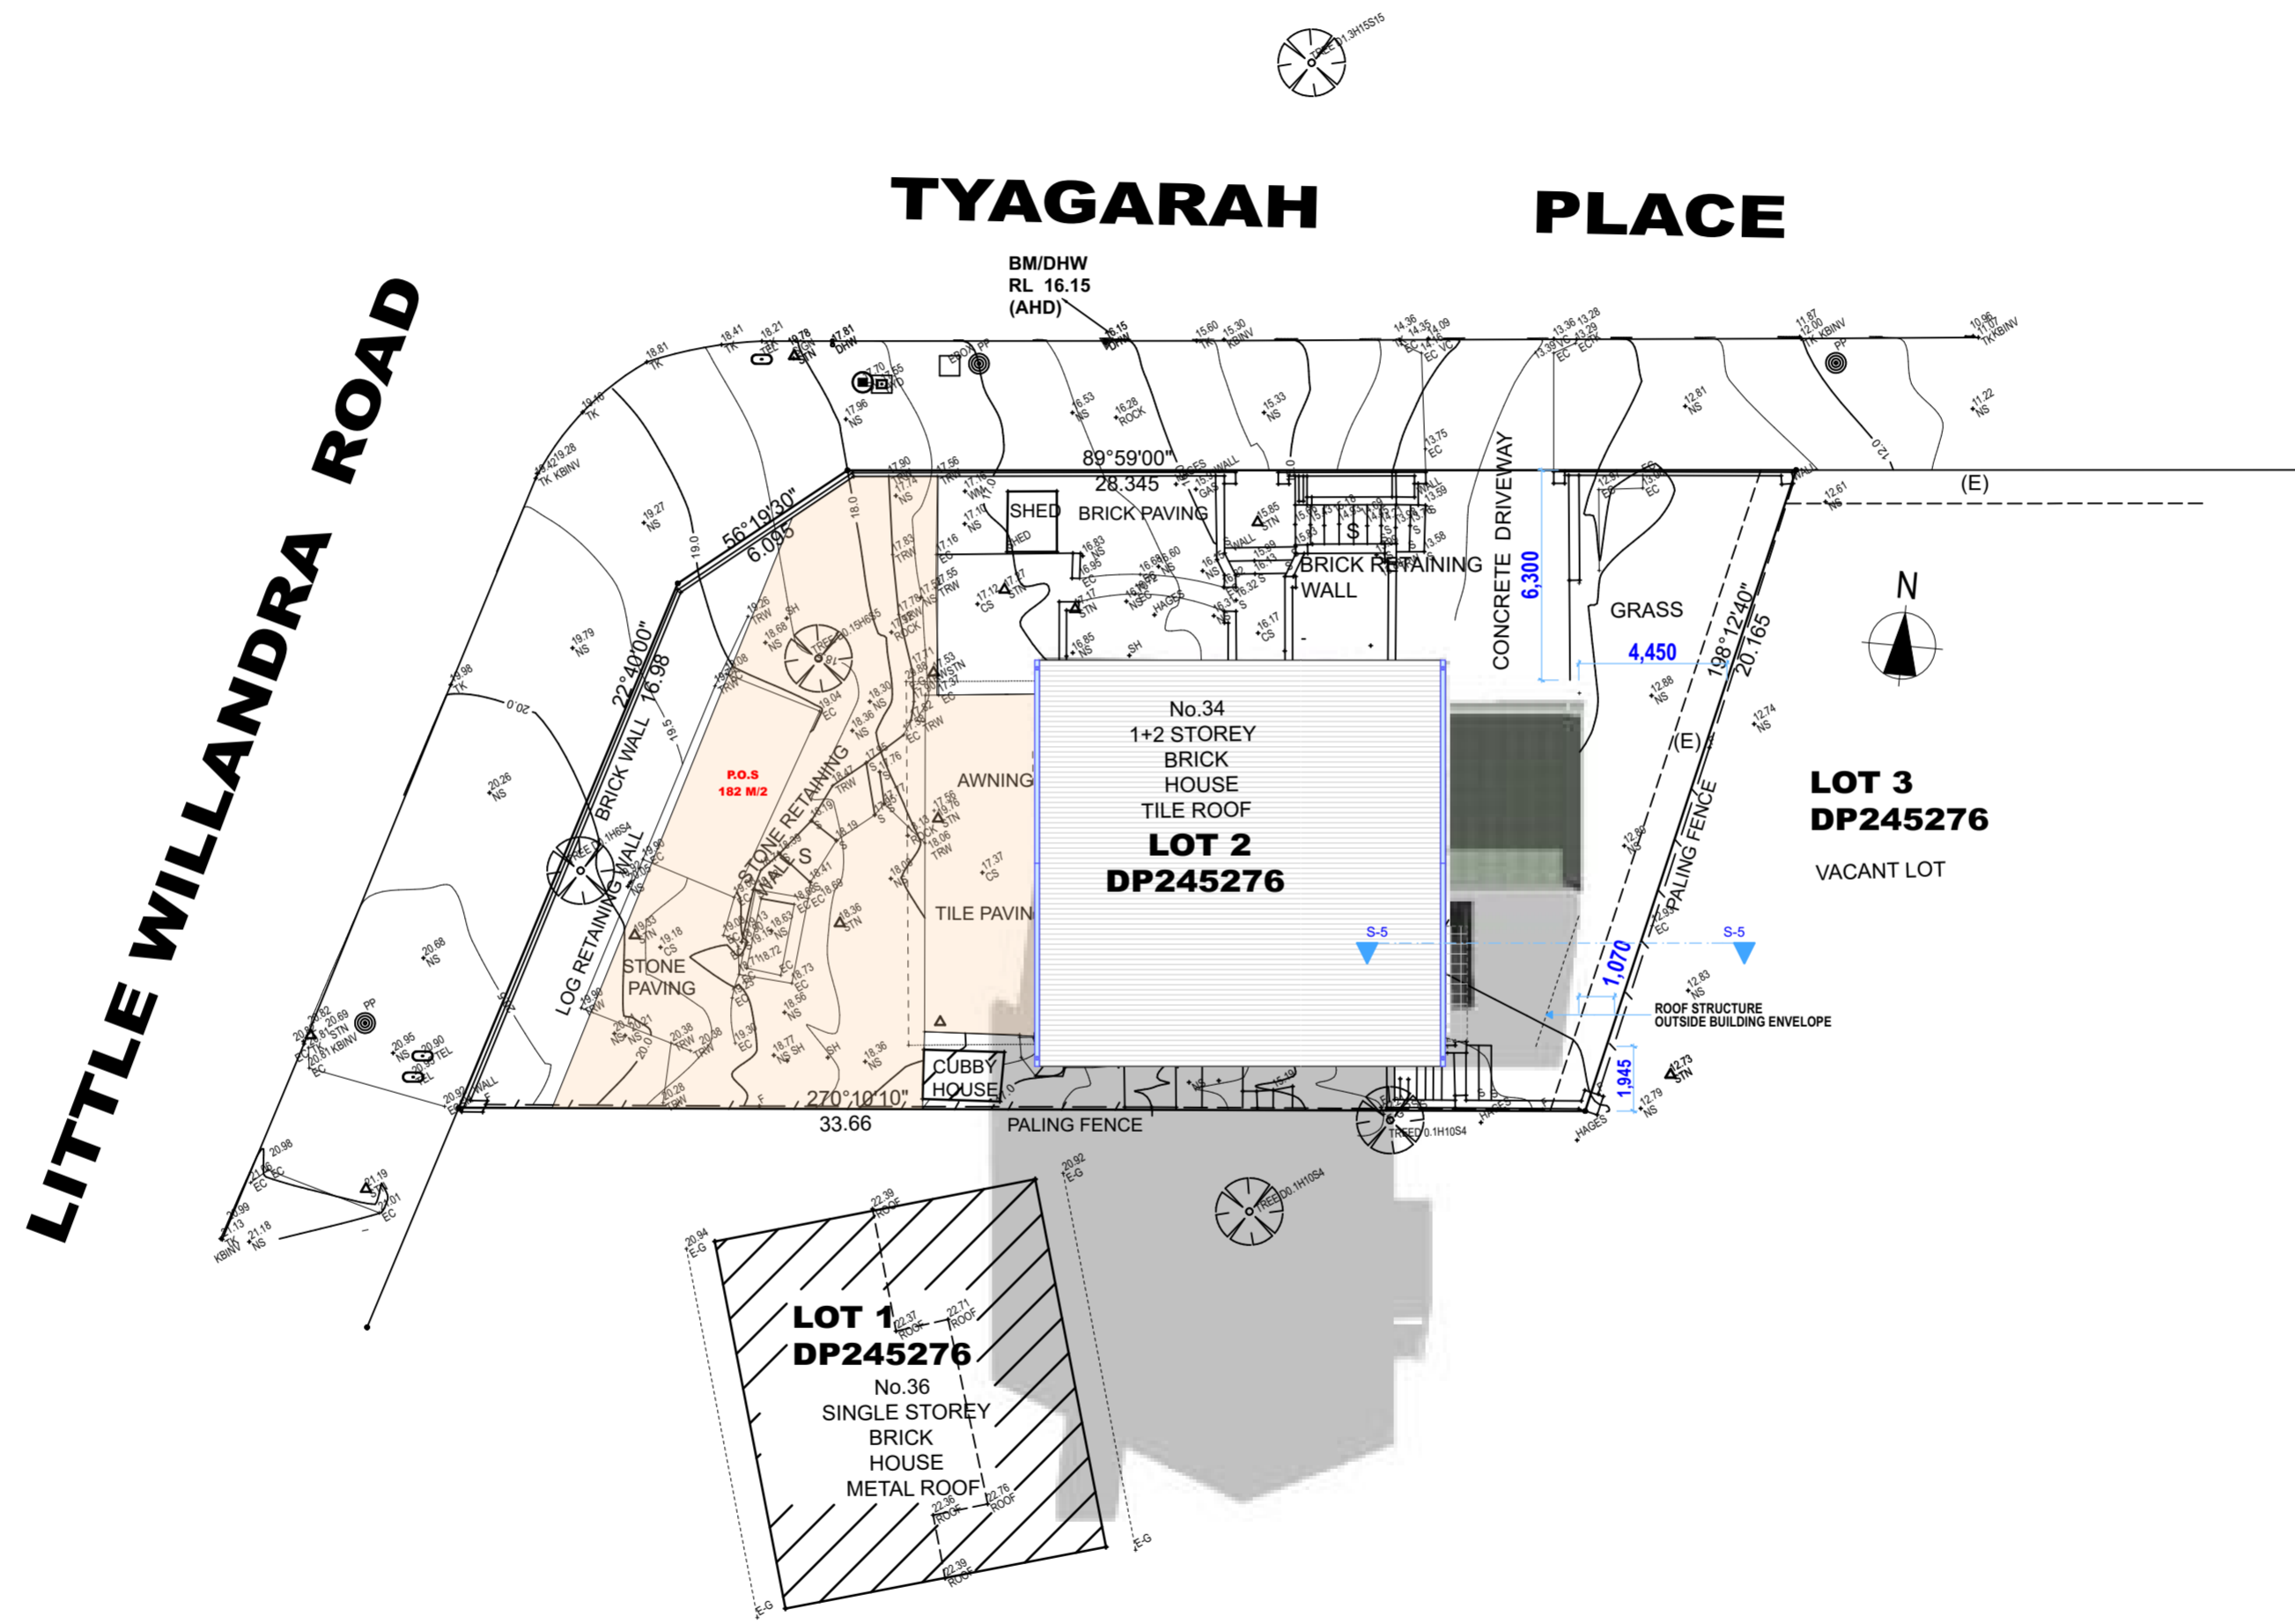


Shadows Existing

June 21st - 12N

1:200

Development Type	<p>ALTERATIONS AND ADDITIONS</p>	Issue	Amendments	Date	Client / Applicant	LOT	D.P	Scale	Sheet Size	<p>ANTHONY LEWIS MOB : 0411 411 141 EMAIL : ajlewis@74ad.com.au</p>
		A	Design Development	23.01.2024	EMMA WOZNIAK	2	245276	AS NOTED	A 2	
					Site Address	Drawn by	Date	Layout ID	Status	
			34 LITTLE WILLANDRA ROAD CROMER NSW 2099	A J LEWIS	23 JAN 2024	A.08.5	C.D.C			

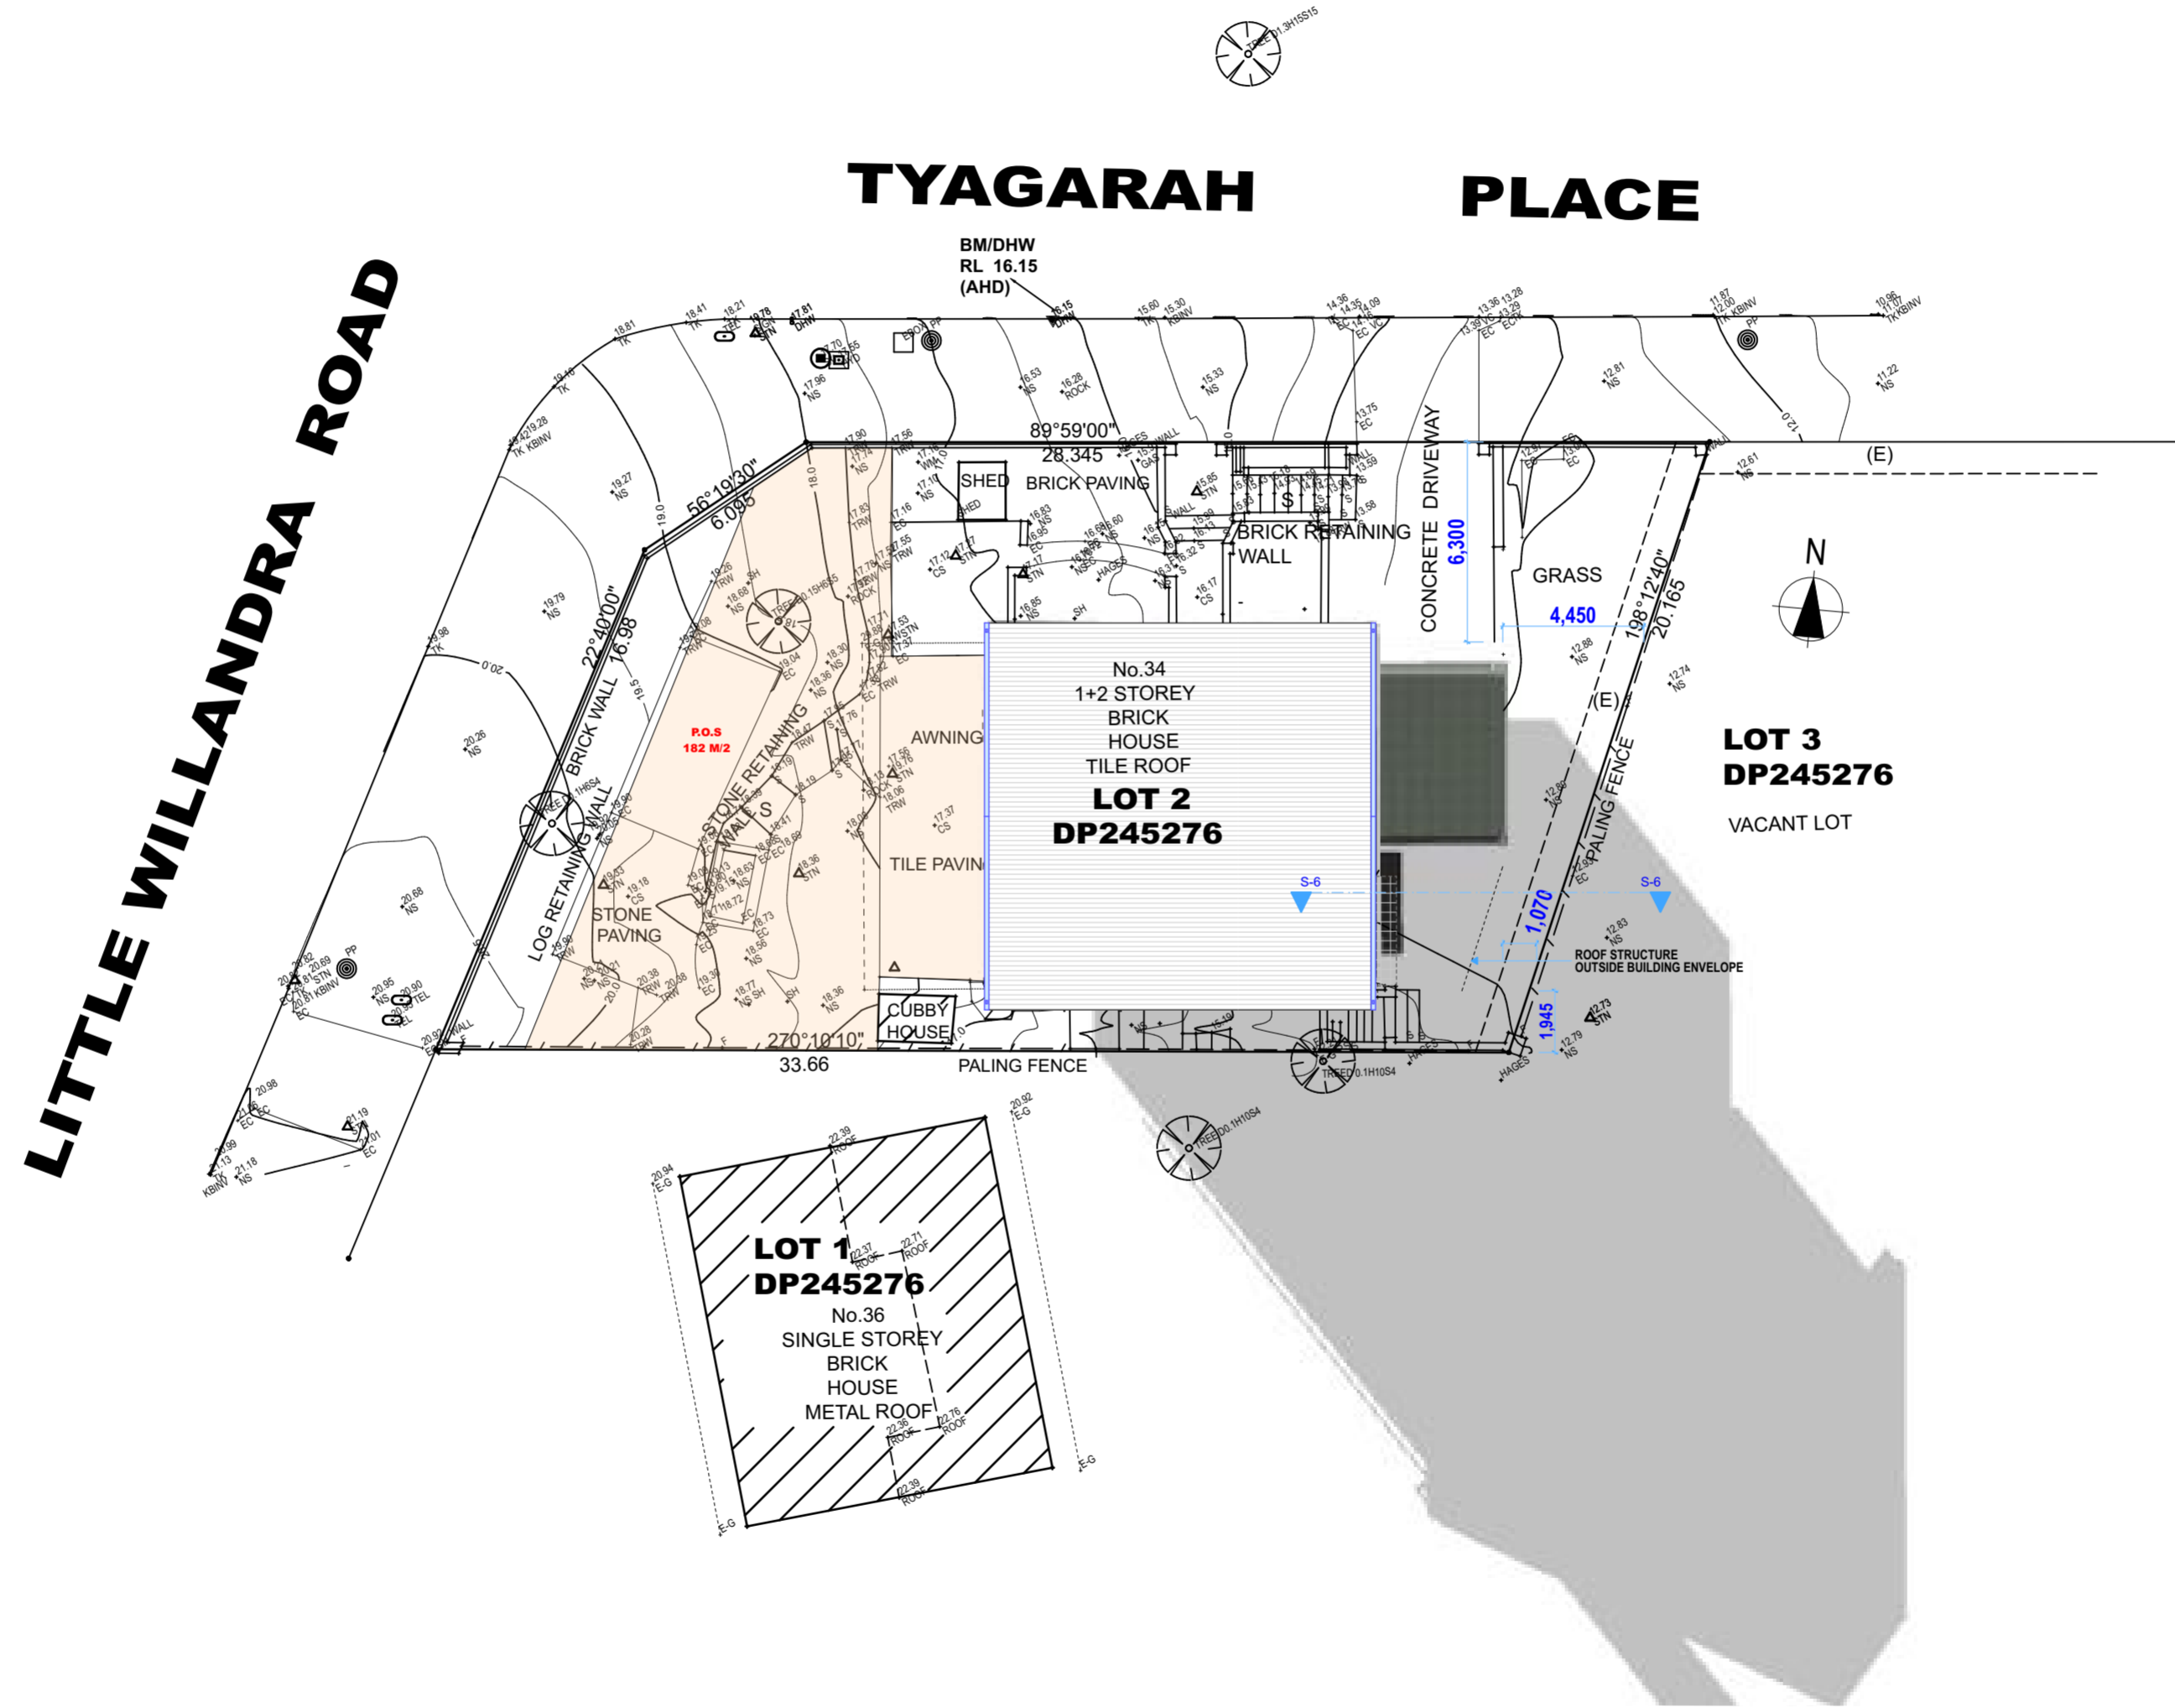

Shadows Existing

June 21st - 3PM

1:200

Development Type	ALTERATIONS AND ADDITIONS		Issue	Amendments	Date	Client / Applicant	LOT	D.P	Scale	Sheet Size	ANTHONY LEWIS MOB : 0411 411 141 EMAIL : ajlewis@74ad.com.au
			A	Design Development	23.01.2024	EMMA WOZNIAK	2	245276	AS NOTED	A 2	
						Site Address	Drawn by	Date	Layout ID	Status	
			34 LITTLE WILLANDRA ROAD CROMER NSW 2099	A J LEWIS	23 JAN 2024	A.08.6	C.D.C				