

**THIS PLAN IS TO BE READ IN
CONJUNCTION WITH
THE CONDITIONS OF DEVELOPMENT
CONSENT**

DA2020/0191

Purchaser Name: Stuart Smith

Site Address: 5 Mnmai Road Mona Vale NSW 2103 Australia

Drawing # SNOW200005 - 3

Print Date: 22/01/20


Layout
NOT FOR CONSTRUCTION
Not to Scale
© Copyright Steelx IP Pty Ltd

Seller: Sheds n Homes Nowra
Tycal Developments Pty Ltd
Phone: (02) 4422 5033
Fax:
Email: nowra@shedsnhomes.com.au

TNC ENGINEERING PTY LTD
ACN: 610 855 260
ME Aust. (Registered NER Structural & Civil) 2741240
QLD : RPEQ No. 13750; VIC : EC44684; TAS : CC6968; N.T : 225521ES;
Practising Professional Structural & Civil Engineers

Signature:  R. Nancarrow
Date: 22/01/20

These dimensions are provided as a guide only. It is the responsibility of the concreter to confirm that all dimensions are correct.

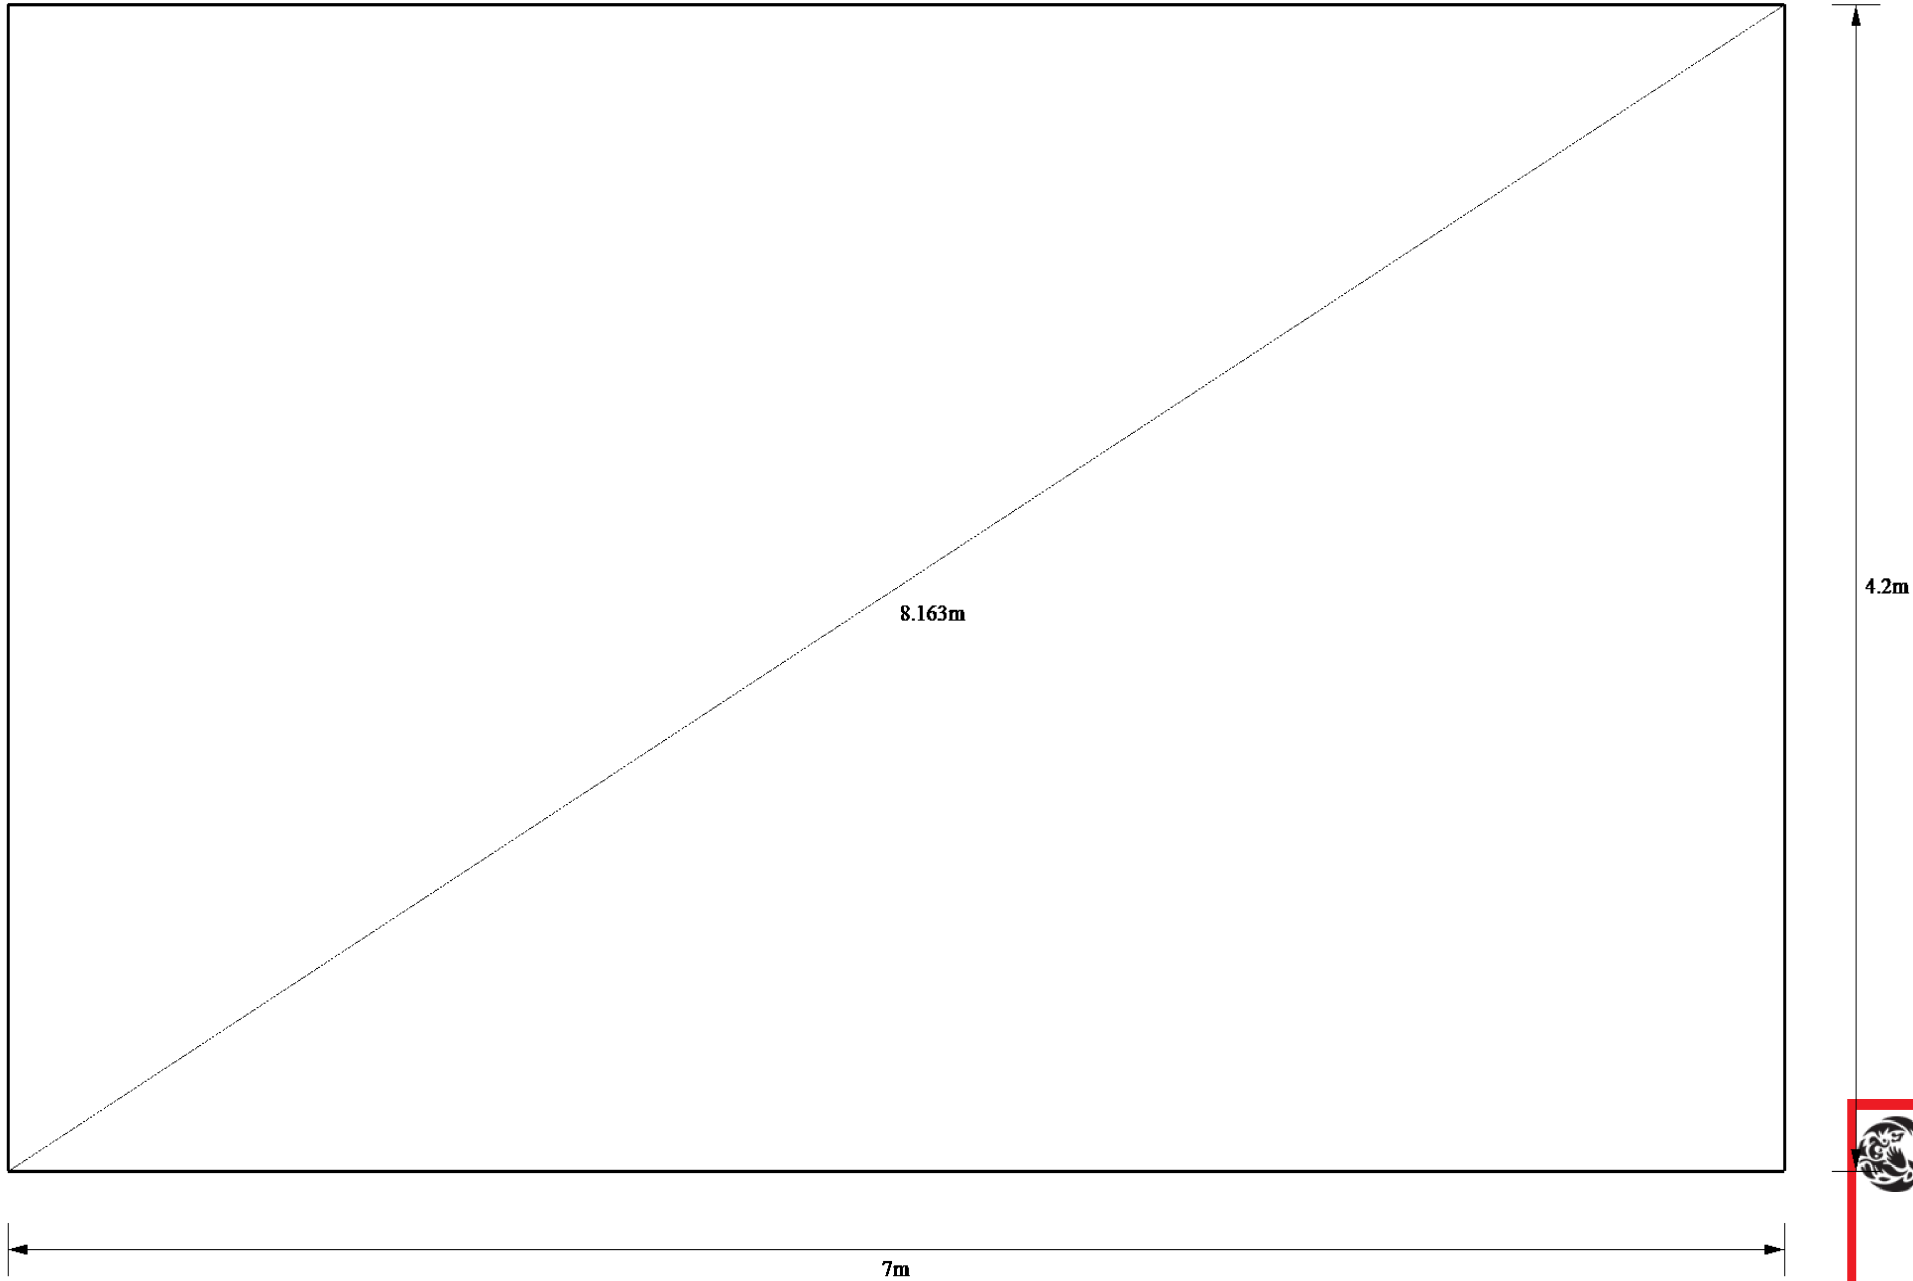

THIS PLAN IS TO BE READ IN
CONJUNCTION WITH
THE CONDITIONS OF DEVELOPMENT
CONSENT

DA2020/0191

Purchaser Name: Stuart Smith

Site Address: 5 Mnmai Road Mona Vale NSW 2103 Australia

Drawing # SNOW200005 - 7

Print Date: 22/01/20

Slab Dimensions
Also refer to Concrete Piers Plan. NOT FOR CONSTRUCTION
Not to Scale
© Copyright Steelx IP Pty Ltd

Seller: Sheds n Homes Nowra
Tycal Developments Pty Ltd
Phone: (02) 4422 5033
Fax:
Email: nowra@shedsnhomes.com.au

TNC ENGINEERING PTY LTD
ACN: 610 855 260
MIE Aust. (Registered NER Structural & Civil) 2741240
QLD : RPEQ No. 13750; VIC : EC44684; TAS : CC6968; N.T. : 225521ES;
Practising Professional Structural & Civil Engineers

Signature:  R. Nancarrow
Date: 22/01/20



PITTWATER
DESIGN + DRAFT

M. +61 422 050 001 | E. info@pittwaterdd.com.au | www.pittwaterdd.com.au

COPYRIGHT- THIS DOCUMENT IS AND SHALL REMAIN THE PROPERTY OF PITTWATER DESIGN AND DRAFT.
PITTWATER DESIGN AND DRAFT CONDITIONS OF USE:
THIS DOCUMENT MAY ONLY BE USED FOR THE PURPOSE OF WHICH IT WAS COMMISSIONED AND IN ACCORDANCE WITH THE TERMS OF ENGAGEMENT FOR COMMISSION.
ALL WORKS ARE TO BE IN ACCORDANCE WITH AUSTRALIAN STANDARDS, THE BUILDING CODE OF AUSTRALIA, OTHER RELEVANT CODES AND MANUFACTURERS' SPECIFICATIONS.
DO NOT SCALE FROM DRAWINGS. BUILDER/CONTRACTORS ARE TO VERIFY ALL DIMENSIONS PRIOR TO COMMENCEMENT OF SITE WORK OR OFF-SITE FABRICATION.

ISSUE
1

DATE
25.02.20

AMENDMENT
DEVELOPMENT APPLICATION ISSUE

ADDRESS:
5 MINMAI ROAD, MONA VALE

CLIENT:
STUART SMITH

SHEET TITLE:
SHADOW DIAGRAM


DATE
25.02.20

SCALE:
1:200 @ A3

PROJECT No:
1924

DWG No:
DA-01

ISSUE
1

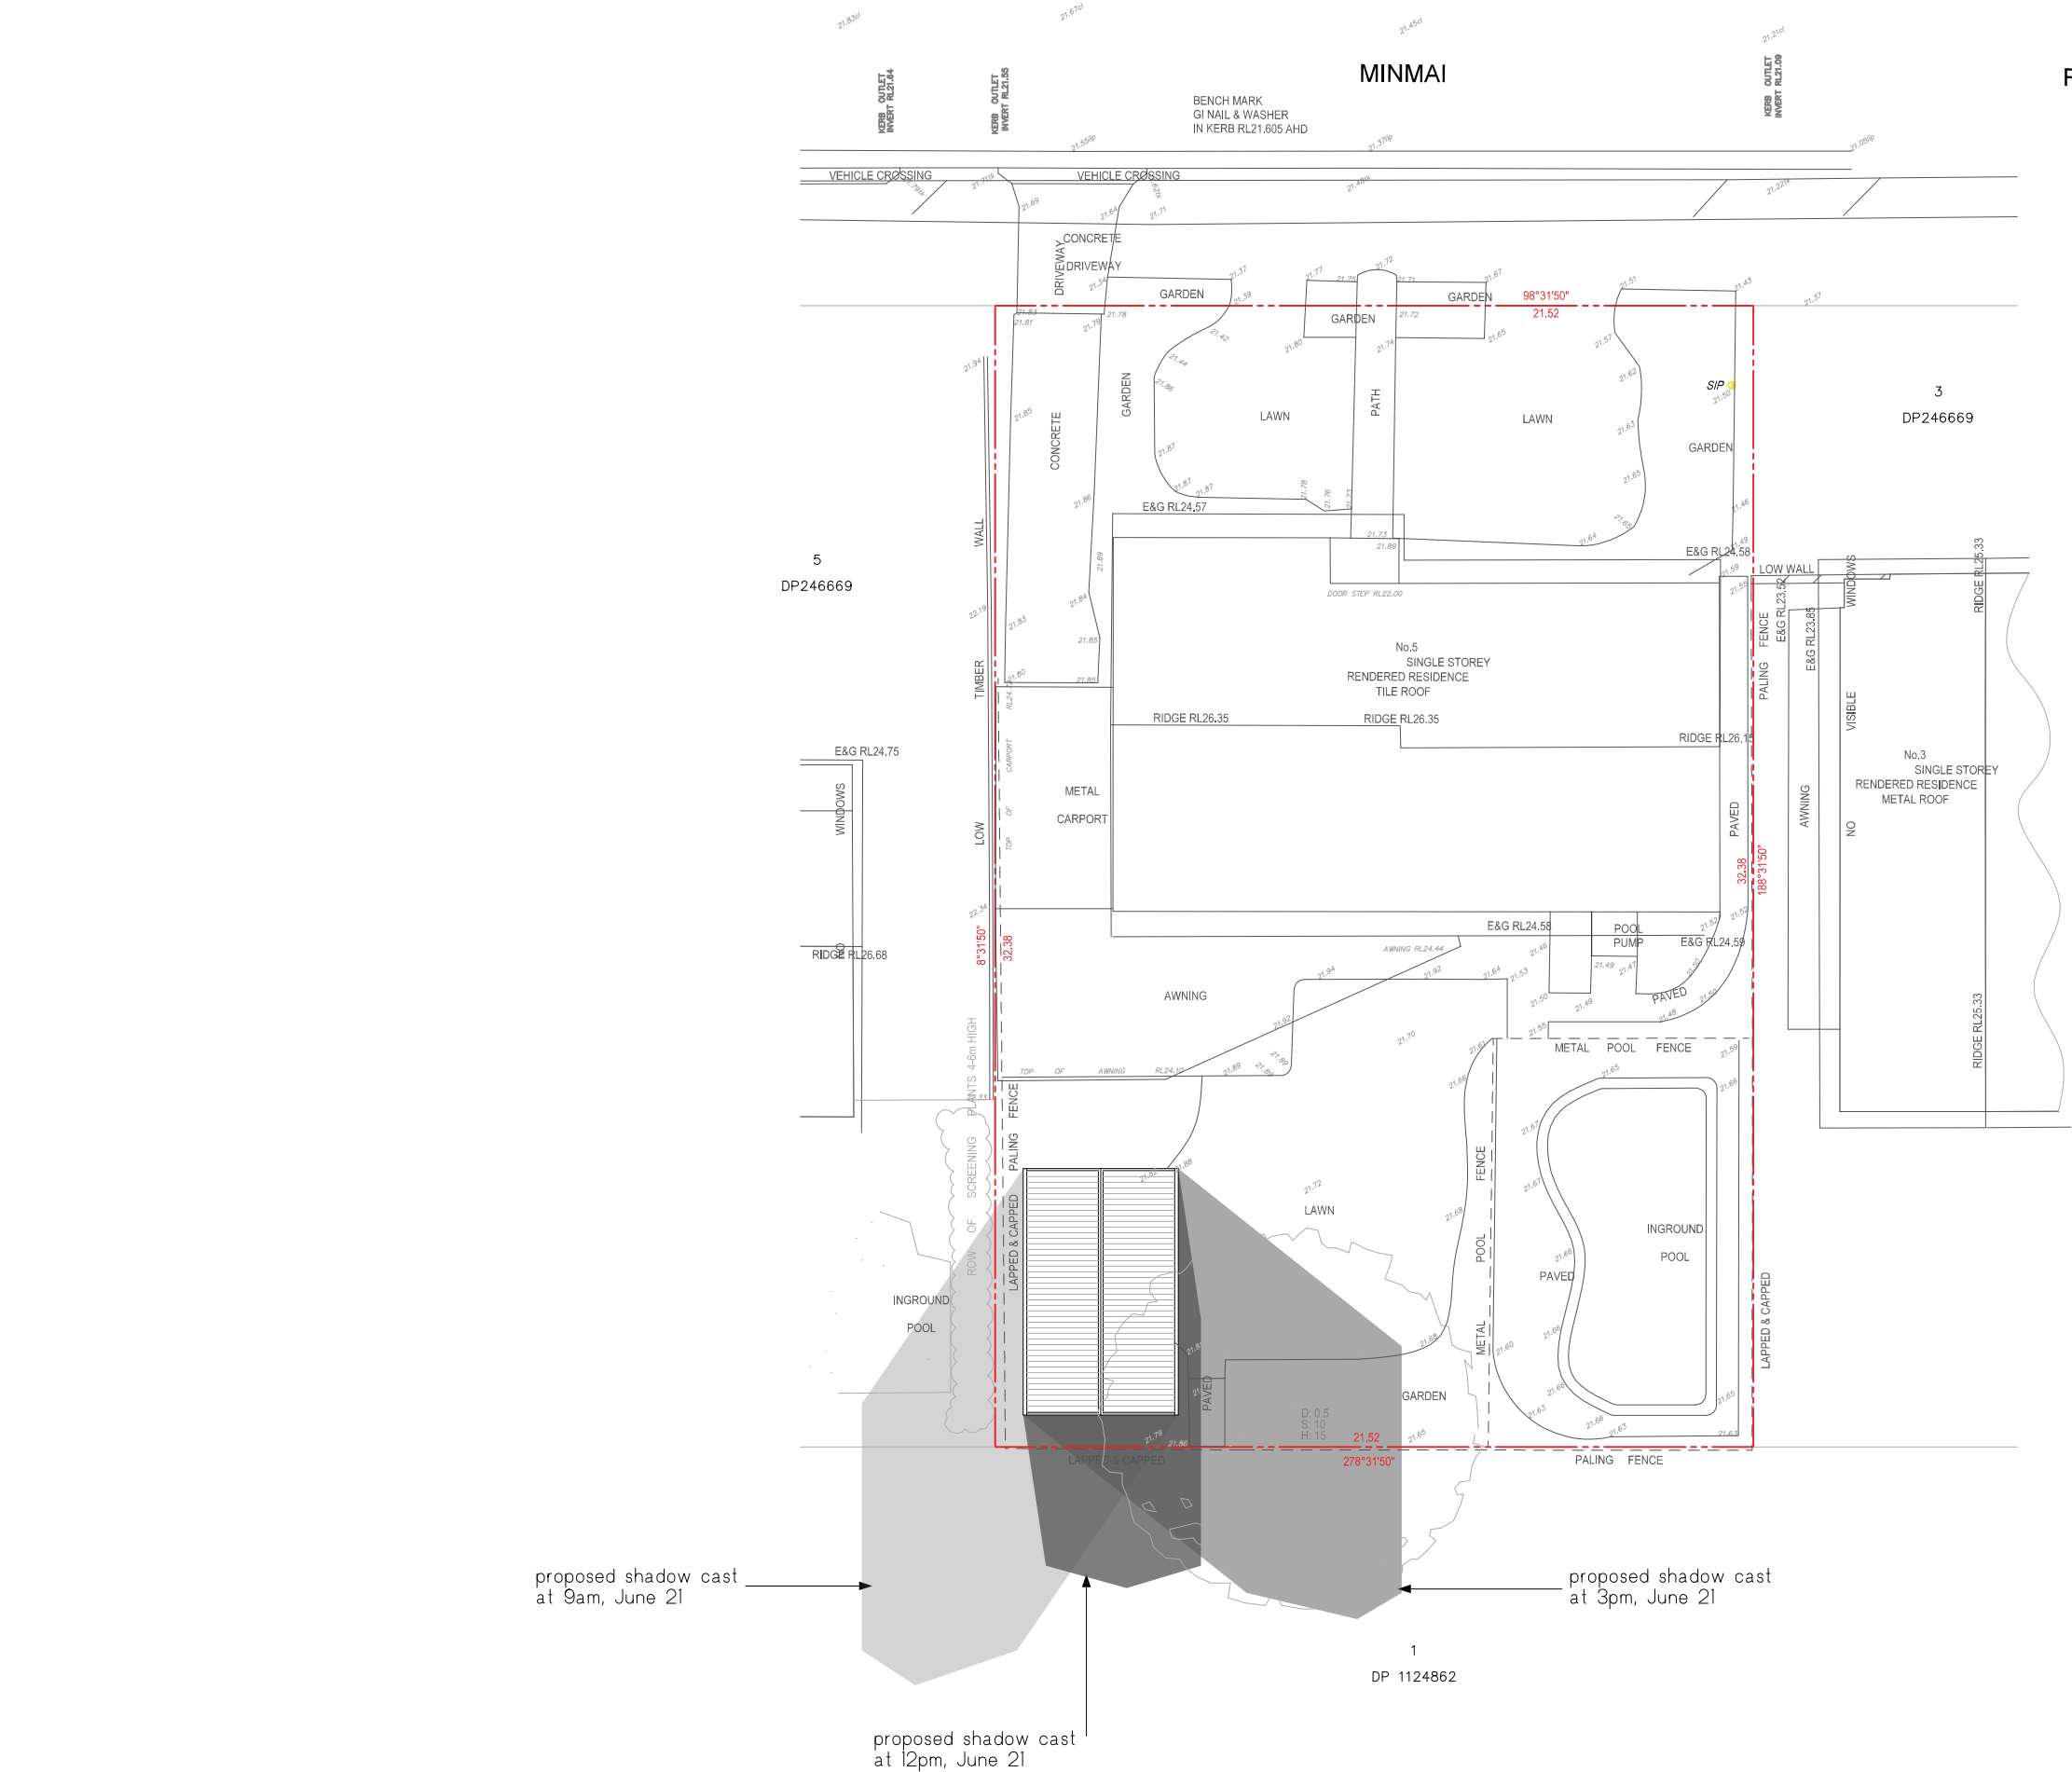

THIS PLAN IS TO BE READ IN
CONJUNCTION WITH
THE CONDITIONS OF DEVELOPMENT
CONSENT

DA2020/0191



0 1 2 4 10