


PLOT DATE: 11/12/2019 9:29:06 AM DWG FILE: S:\S GEOTECHNICAL\GEO\TECHNICAL\18051310003\18051310003 NEWPORT CAD\124638 DWG

© JK GEOTECHNICS

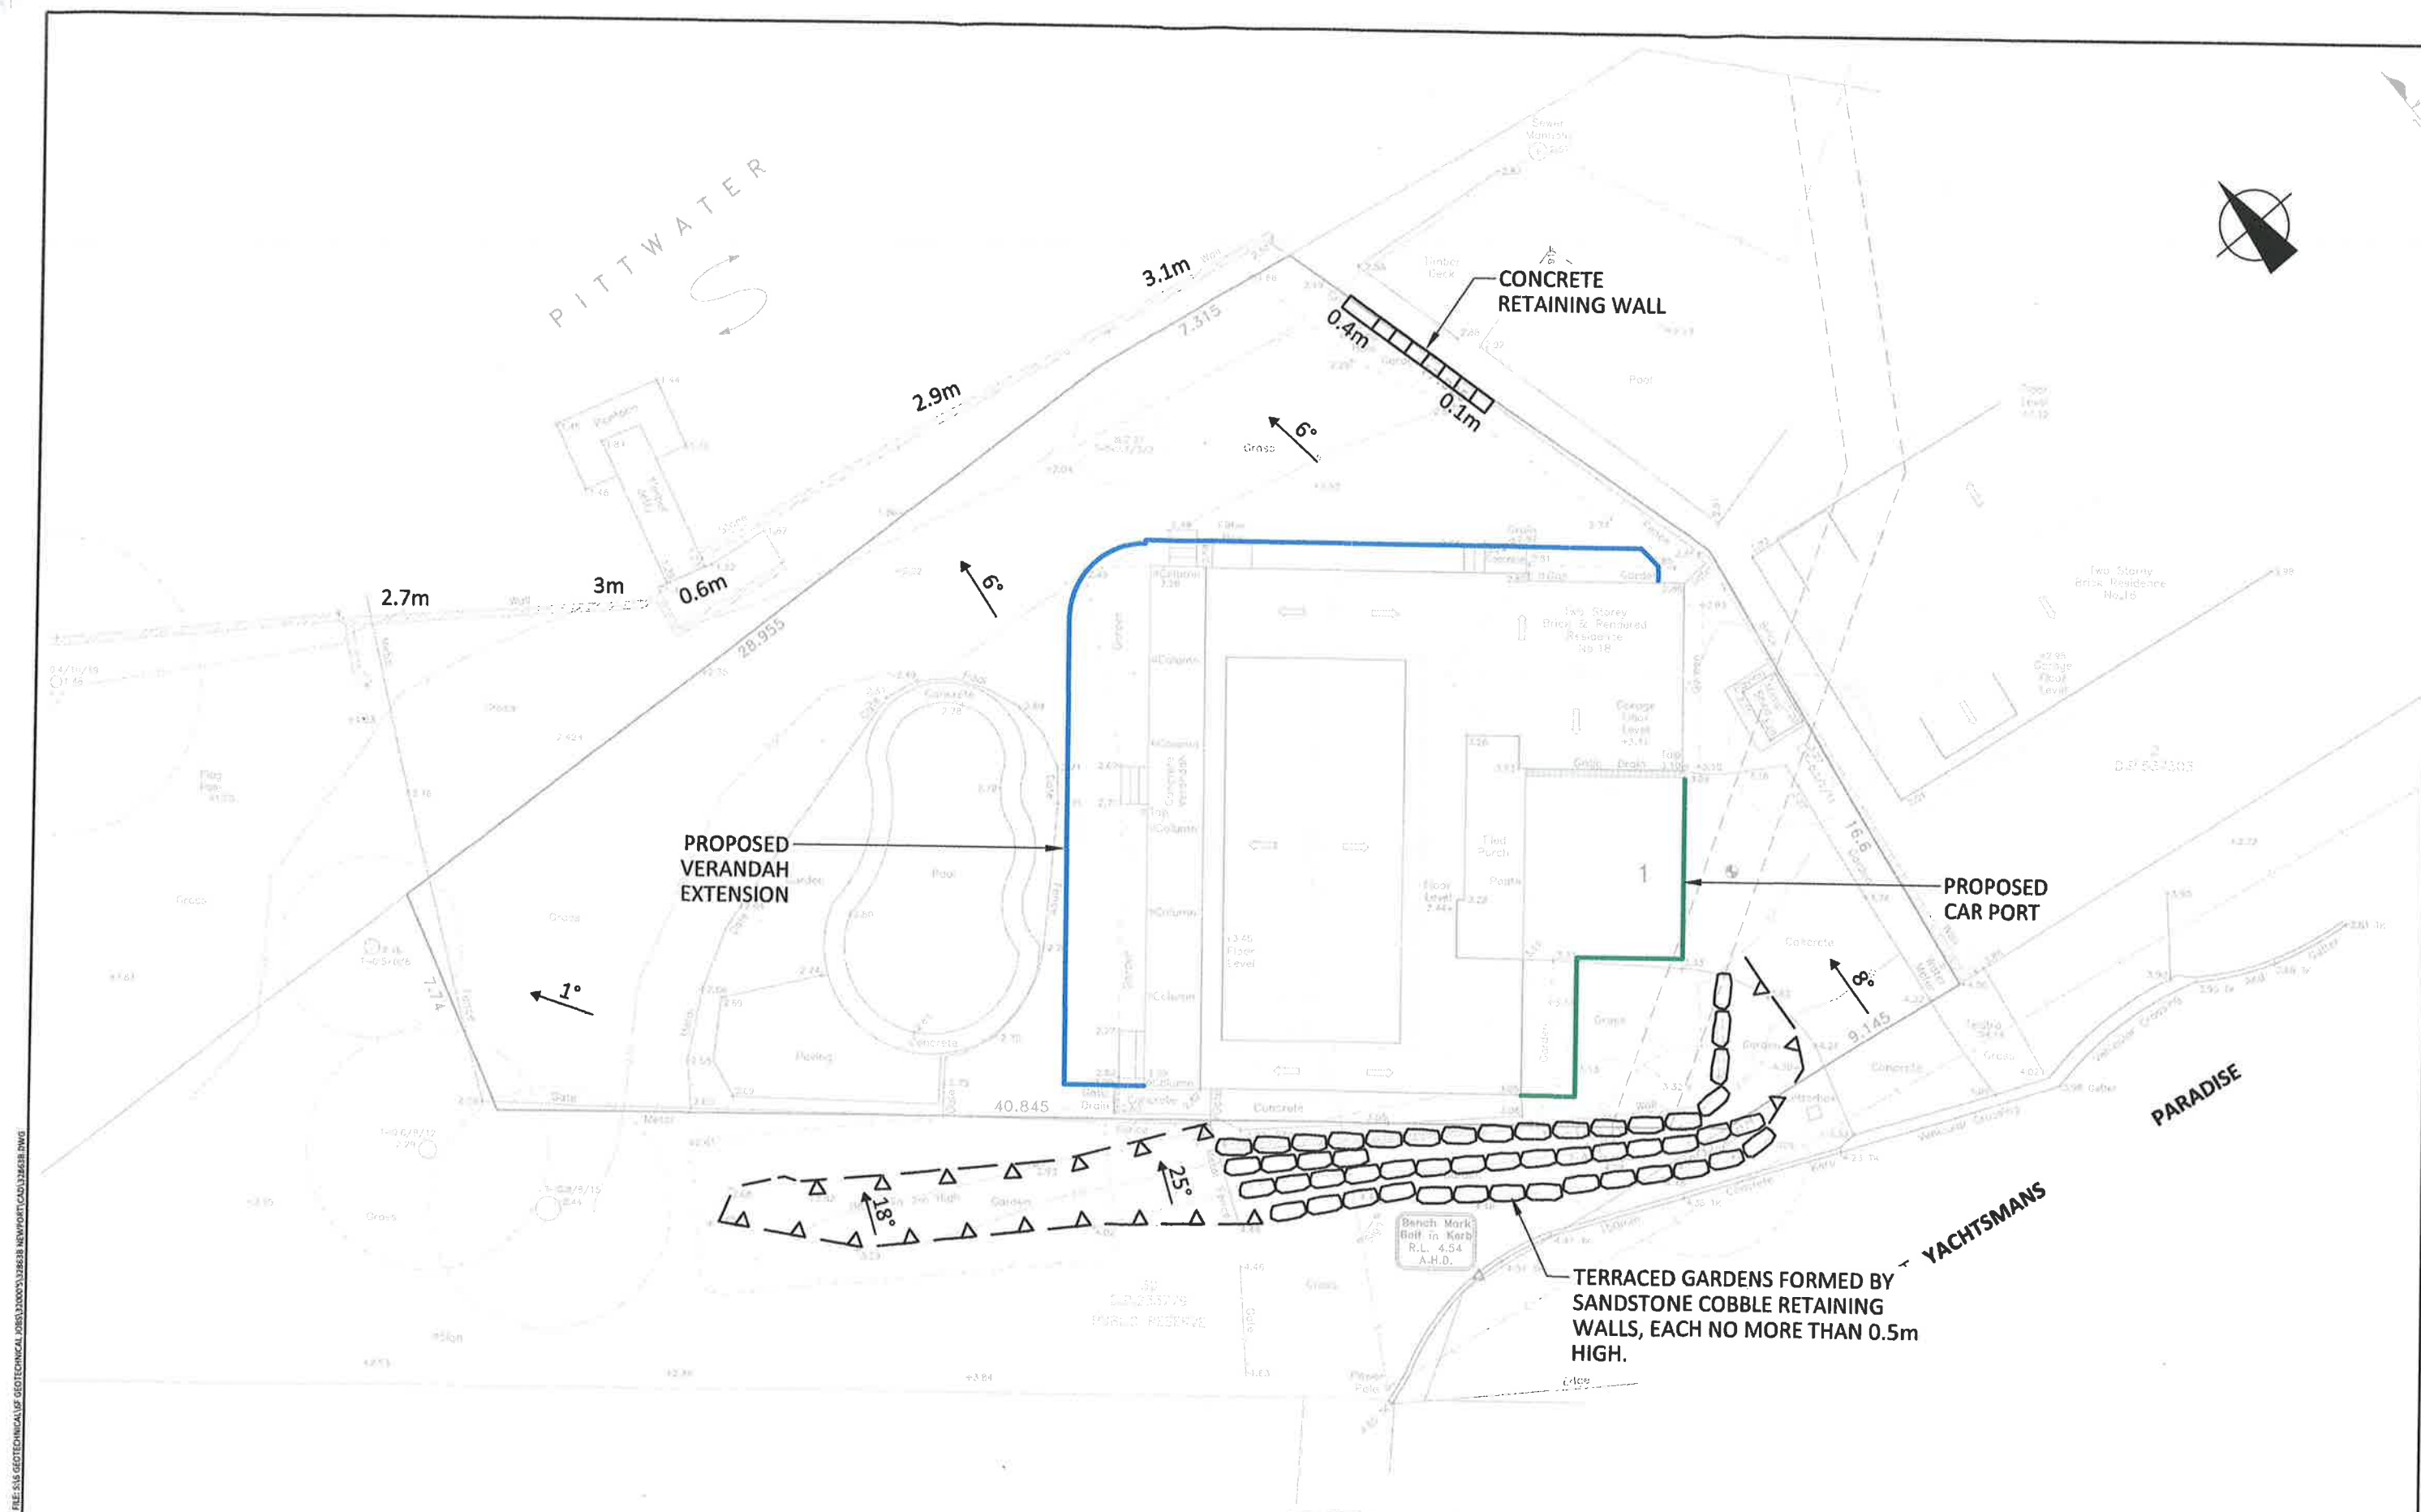

This plan should be read in conjunction with the JK Geotechnics report.