

NORTHERN BEACHES COUNCIL

Waste Management Plan

(For development in the area of WLEP 2011 and WLEP 2000)

This plan is to be completed
in accordance with Council's

Waste Management Guidelines

(For development in the area of WLEP 2011 and WLEP 2000)

Effective Date: 25 October 2016

TABLE OF CONTENTS

Purpose of the Waste Management Plan	2
Structure of the Waste Management Plan	2
Applicant and Project Details	3
Section 1 – Demolition	5
Section 2 – Construction	7
Section 3 – On-going waste management for one or two dwellings	9
Section 4 – On-going waste management for three or more dwellings	10
Section 5 – On-going waste management for non-residential developments	11
Section 6 – Private roadway developments	12

Purpose of the Waste Management Plan

This *Waste Management Plan (WMP)* will detail the arrangements for waste management during all stages of development and occupation.

The WMP must be completed in accordance with the Waste Management Guidelines (Guidelines).

A completed WMP is a mandatory requirement for any Development Application (DA) submitted under WLEP 2011 or WLEP 2000. DAs that are submitted without a completed WMP will be rejected or refused by Council.

Structure of the Waste Management Plan

All applicants are required to complete the 'Applicant and Project Details' part of the WMP and include it with the relevant Sections that apply to their proposed development.

The WMP is divided into Sections and applicants are only required to complete the relevant Sections in accordance with the Guidelines. The table below identifies which Sections are relevant to which development types.

For example, if the proposed development was to include demolition of an existing structure and construction of a single dwelling, the relevant Sections would be Sections 1, 2 and 3.

Section	Development Type [^]
Section 1 – Demolition	All
Section 2 – Construction	All
Section 3 – On-going waste management for one or two dwellings	One or two dwelling developments Mixed-use developments containing one or two dwellings
Section 4 – On-going waste management for three or more dwellings	Three or more dwelling developments Mixed-use developments containing three or more dwellings
Section 5 – On-going waste management for non-residential and mixed use developments	Commercial developments Industrial developments Mixed-use developments
Section 6 – Private roadway developments	Private roadways

[^]Note: the definitions of the development types are provided in Section vi of the Introduction to the Guidelines

Applicant and Project Details

Complete this page and the relevant Sections that apply to your proposed development.

Applicants' Details

Name: (must be the same as the DA form)	RICHARD SEETO 9- ATELIER HAEFEL PTY. LTD CHARTERED ARCHITECTS
Address: (must be the same as the DA form)	8 SURFSIDE AVE, AVALON BEACH
Phone Number:	0419 815 119
Email Address:	linda@atelierhaefel.com.au

Property Details

Lot No: Deposited Plan (DP) No: or Strata Plan (SP) No:	10 28920
Unit No: House No: Street: Suburb: Postcode:	8 SURFSIDE AVE, AVALON AVALON BEACH, NSW 2107

Project Details

Description of proposed development:	CONSTRUCTION OF NEW HOUSE AND SWIMMING POOL
Structures to be demolished:	EXISTING HOUSE


Applicant Declaration

I declare that:

1. This plan has been completed in accordance with the Waste Management Guidelines
2. To the best of my knowledge, the details on this form are accurate and correct

I understand that:

1. All records demonstrating lawful disposal of waste will be retained and kept readily accessible for inspection by regulatory authorities such as Council, NSW Environment Protection Authority or WorkCover NSW.
2. A bond in accordance with Council's fees and charges may apply to this development and must be paid to Council prior to any works commencing.
3. The bond will only be refunded when Council is satisfied that all waste outlined in this plan has been managed as per the plan, and evidence such as photos, receipts and statutory declarations must be supplied where appropriate.

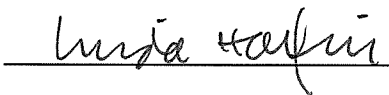Signature of Applicant:  Date: 22.8.22

Section 1 – Demolition

This section must be completed in accordance with 'Chapter 1 – Demolition' of the Waste Management Guidelines

MATERIALS ON SITE	DESTINATION <i>Evidence such as weighbridge dockets and invoices for waste disposal or recycling must be retained on site for inspection</i>					
	REUSE AND RECYCLING (MOST FAVOURABLE)				DISPOSAL (LEAST FAVOURABLE)	
Types of Waste Material	Estimated Volume (m ³) or Weight (t)	ONSITE RE-USE ✓ Specify how material will be reused on site	OFFSITE RECYCLING ✓ Recycling Outlet (RO) ✓ Waste Transport Contractor (WTC)		OFFSITE DISPOSAL ✓ Specify landfill site (LS) ✓ Specify Waste Transport Contractor (WTC)	
			WTC	RO	WTC	LS
Excavated Material	10 m ³	STOCKPILE + RE-USE IN GARDEN		✓		
Garden Organics	5 m ³	SHREDDER + RE-USE IN GARDEN		✓		
Bricks	5 m ³	CRUSH FOR LANDSCAPING + DRIVEWAYS		✓	OPTION NOT AVAILABLE: These materials must be re-used or separated on or off site and sent for recycling.	
Tiles -	NO ROOF TILES	—		—		
Concrete	20 m ³	RE-USE / CRUSH FOR FILLING / GR LEVELLING		✓		
Timber	15 m ³	RE-USE - BLOCKING MAPPING		✓		
Plasterboard	5 m ³			✓		
Metals ^{ROOF SHEET} AL-FRAMES	4 m ³			✓		
Asbestos	—					
Other waste (please specify)						
Estimated Total % Recovered						

Refer to the estimation tables in 'Chapter 1 – Demolition' of the Guidelines for assistance in completing this table.

The applicant must submit a Site Plan showing the structures to be demolished and storage areas for waste and construction materials (if the development also includes construction).

WMP Checklist

Have you included the following:	Applicant Tick
A site plan showing: • The structures to be demolished. • Storage areas for waste to be reused, recycled, or disposed of. • Materials storage (if the development also includes construction)	☒
The table on the previous page, completed in accordance with 'Chapter 1 – Demolition' in the guidelines.	☒

Section 2 – Construction

This section must be completed in accordance with 'Chapter 2 – Construction' of the Waste Management Guidelines

MATERIALS ON SITE	DESTINATION <i>Evidence such as weighbridge dockets and invoices for waste disposal or recycling must be retained on site for inspection</i>					
	REUSE AND RECYCLING (MOST FAVOURABLE)				DISPOSAL (LEAST FAVOURABLE)	
Types of Waste Material	Estimated Volume (m ³) or Weight (t)	ONSITE RE-USE ✓ Specify how material will be reused on site	OFFSITE RECYCLING ✓ Specify recycling outlet (RO) ✓ Specify Waste Transport Contractor (WTC)		OFFSITE DISPOSAL ✓ Specify landfill site (LS) ✓ Specify Waste Transport Contractor (WTC)	
* Please specify			WTC	RO	WTC	LS
Excavated Material	1 m ³	RE-USE FOR FILLING OR LEVELLING		✓		
Garden Organics	1 m ³	SKIDED + RE-USE IN GARDEN		✓		
Bricks	N/A				OPTION NOT AVAILABLE: These materials must be re-used or separated on or off site and sent for recycling.	
Tiles	ROOF TILES N/A					
Concrete	0.5 m ³	RE-USE/CRAST FOR FILLING +/OR LEVELLING		✓		
Timber*	1.5 m ³			✓		
Plasterboard	0.5 m ³			✓		
Metals*	0.5 m ³			✓		
Asbestos	—					
Other waste*	3 m ³			✓		
Estimated Total % Recovered						

Refer to the estimation tables in 'Chapter 2 – Construction' of the Guidelines for assistance in completing this table.

The applicant must submit a Site Plan showing the structures to be demolished and storage areas for waste and construction materials (if the development also includes construction).

WMP Checklist

Have you included the following:	Applicant Tick
A site plan showing: • The structures to be demolished. • Potential storage areas for waste to be reused, recycled, or disposed of. • Materials storage	☒
The table on the previous page, completed in accordance with 'Chapter 2 – Construction' in the guidelines.	☒

Section 3 – On-going waste management for one or two dwellings

This section is to be completed in accordance with 'Chapter 3 – On-going waste management for one or two dwellings' of the Waste Management Guidelines.

Type of development: SINGLE RESIDENCE

Number of dwellings: 1



WMP Checklist

Do your architectural and landscape plans include the following:	Applicant Tick
Waste Storage Area design requirements (Chapter 3.2.)	☒
Waste Storage Area location requirements (Chapter 3.3.)	☐

LOT 10 DP 28920

LANDSCAPE AREAS:

SITE AREA	752.70 SQ. METRES
LANDSCAPE AREA REQUIRED 60%	452.00 SQ. METRES
PROPOSED LANDSCAPE AREA	398.00 SQ. METRES
8% IMPERVIOUS AREA	36.00 SQ. METRES
TOTAL AREA	432.00 SQ. METRES 57.4%

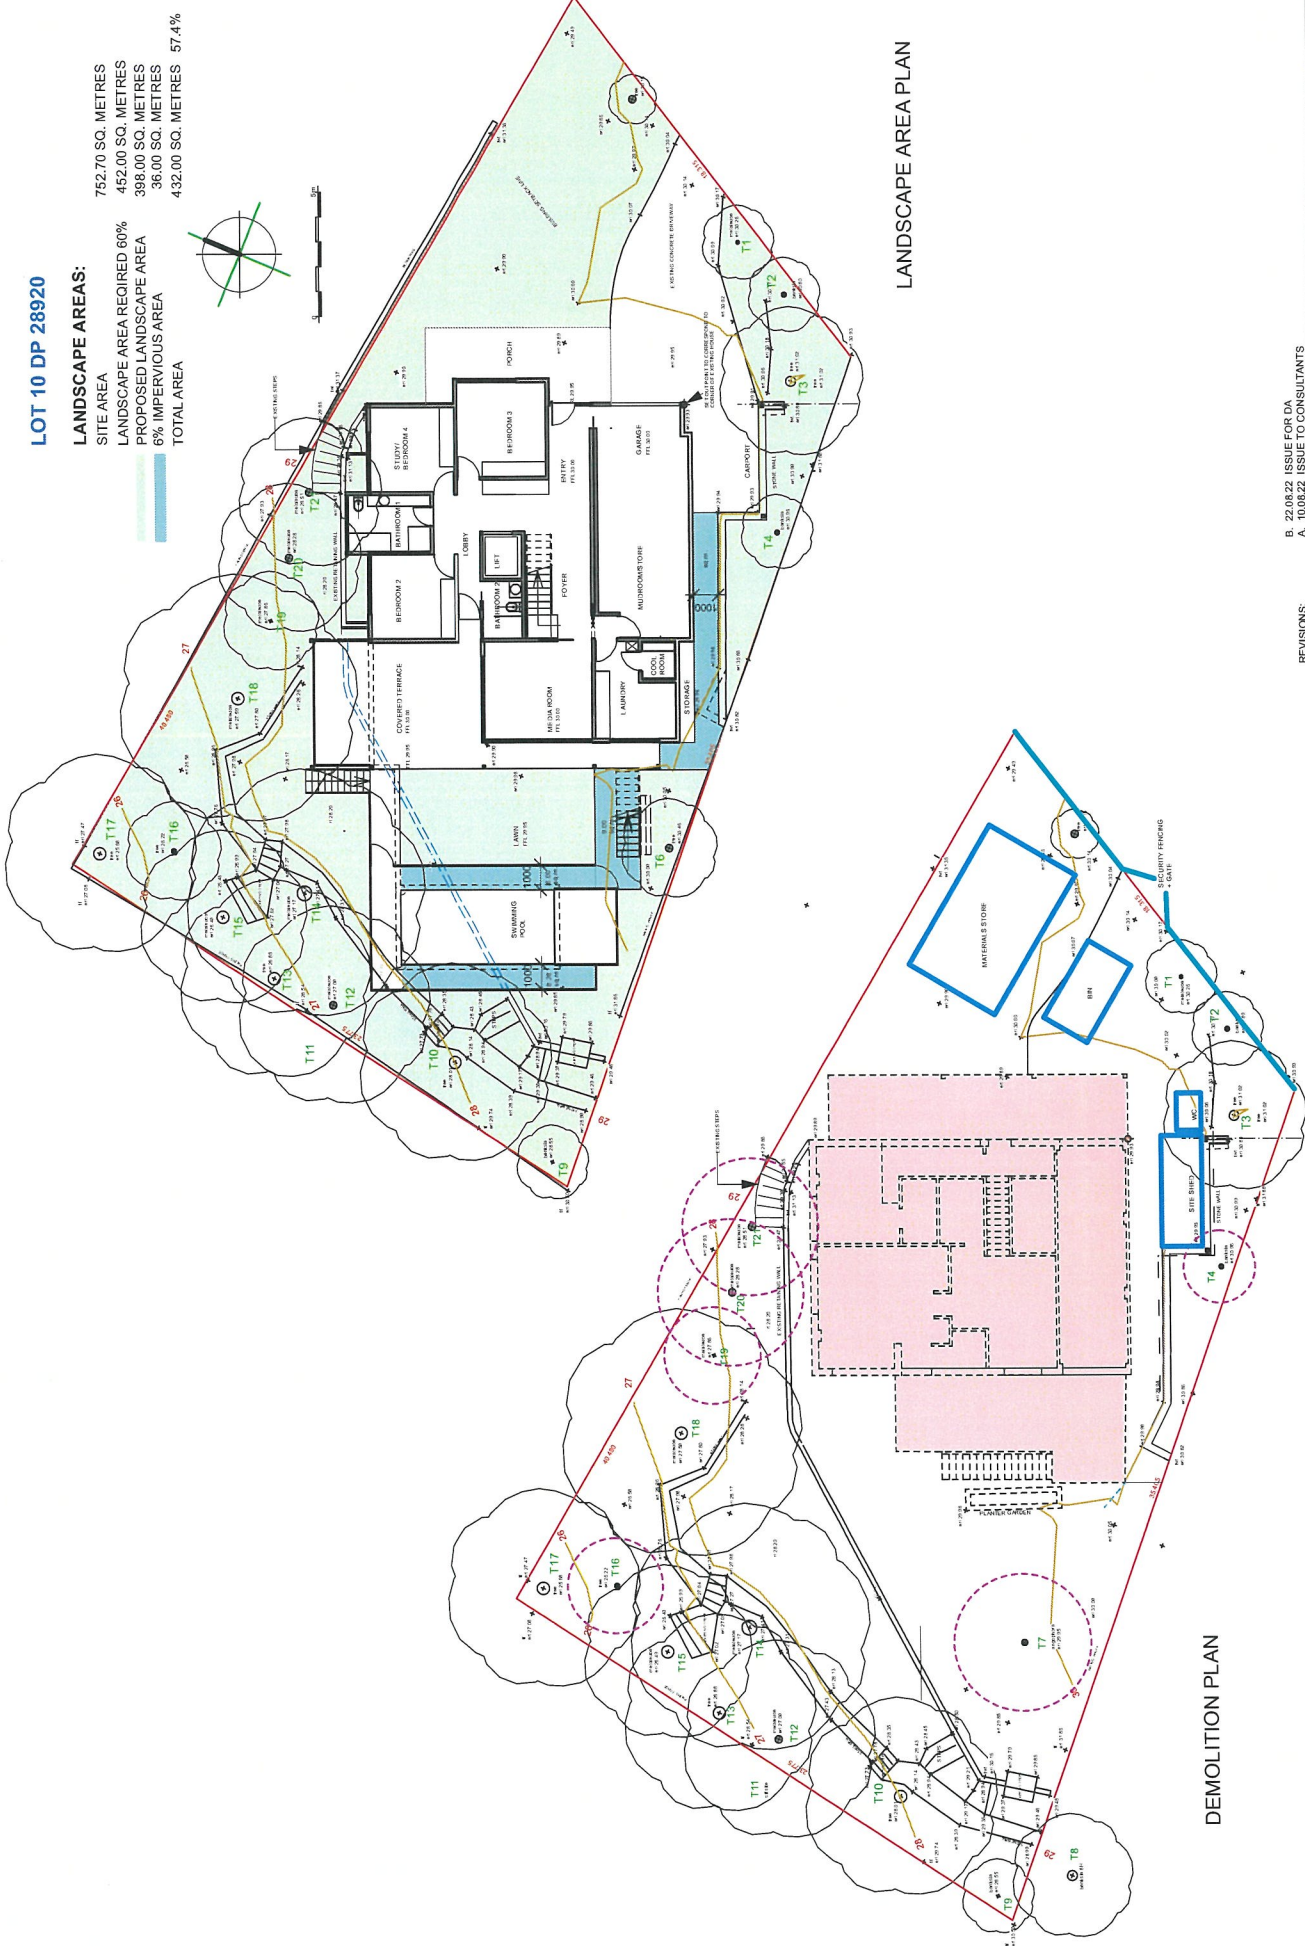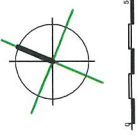

LANDSCAPE AREA PLAN

DEMOLITION PLAN

REVISIONS:
B. 22.08.22 ISSUE FOR DA
A. 10.08.22 ISSUE TO CONSULTANTS

LANDSCAPED AREAS + DEMOLITION PLAN

PROJECT NO. 2103
DATE 15.01.21
SCALE 1:200@A3

PROPOSED NEW RESIDENCE AT 8 SURFSIDE AVENUE
AVALON BEACH
FOR MR. AND MRS. SEETO