



northern
beaches
council

THIS PLAN IS TO BE READ IN
CONJUNCTION WITH
THE CONDITIONS OF DEVELOPMENT
CONSENT

DA2023/0700

PITTWATER

1 GENERAL ARRANGEMENT PLAN
1 : 1000

Australian



Ports and Marinas

No	REVISION	DATE	BY
A	ISSUED FOR CLIENT APPROVAL	16.01.23	ML


Owner GENERAL ARRANGEMENT PLAN		PROPOSED NEW JETTY, RAMP, PONTOON & SLIP RAILS. FOR: SIMON EHRlich AT: 167 RIVERVIEW ROAD, AVALON BEACH, NSW	
AUSTRALIAN PORTS AND MARINAS. SUITE 36, 330 WATTLE STREET, ULTIMO, 2007, NSW. AUSTRALIA. WWW.AUSTRALIANPORTSANDMARINAS.COM.AU PHONE: +61 2 9282 9926 EMAIL: info@australianportsandmarinas.com.au		Project number Date Drawn by Checked by	188621 16.01.23 ML JSP
		DA.3	Scale 1 : 1000

31/05/2023 4:18:40 PM

 northern
beaches
council

**THIS PLAN IS TO BE READ IN
CONJUNCTION WITH
THE CONDITIONS OF DEVELOPMENT
CONSENT**

DA2023/0700

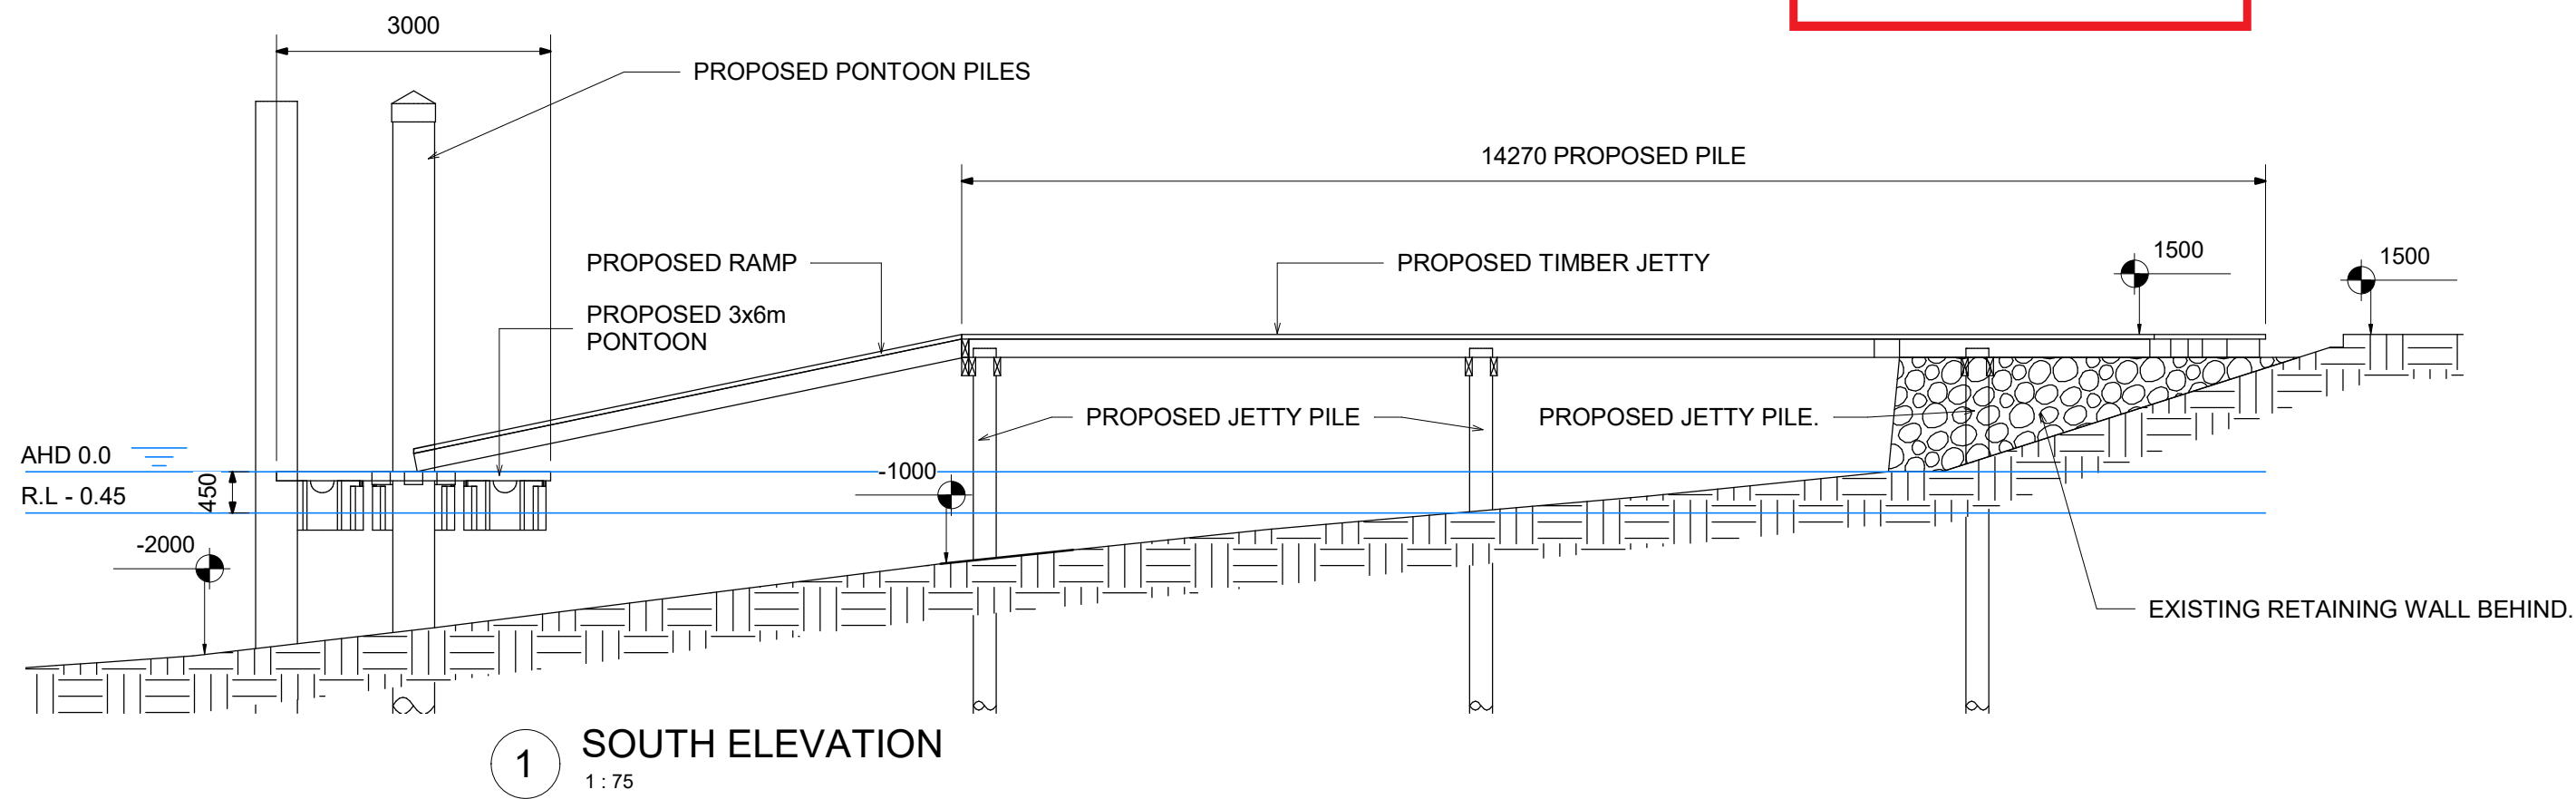

No	REVISION	DATE	BY
A	ISSUED FOR CLIENT APPROVAL	16.01.23	ML

Owner
ELEVATION ON PROPOSED STRUCTURES

AUSTRALIAN PORTS AND MARINAS.
SUITE 36, 330 WATTLE STREET, ULTIMO, 2007, NSW. AUSTRALIA.
WWW.AUSTRALIANPORTSANDMARINAS.COM.AU
PHONE: +61 2 9282 9926
EMAIL: info@australianportsandmarinas.com.au

PROPOSED NEW JETTY, RAMP, PONTON & SLIP RAILS. FOR: SIMON EHRLICH AT: 167 RIVERVIEW ROAD, AVALON BEACH, NSW		
Project number	188621	DA.6
Date	16.01.23	
Drawn by	ML	
Checked by	JSP	Scale
		1 : 75