




SITE RATIO'S - EXISTING:	
SITE AREA	715.90m ²
BUILDING FOOTPRINT	169.75m ²
SHED	3.47m ²
PAVED AREAS AND DRIVEWAY	171.82m ²
AREAS UNDER 2m WIDE	50.70m ²
SUM TOTAL	395.74m ²
EXISTING LANDSCAPED AREA	320.16m ²
	44.7%

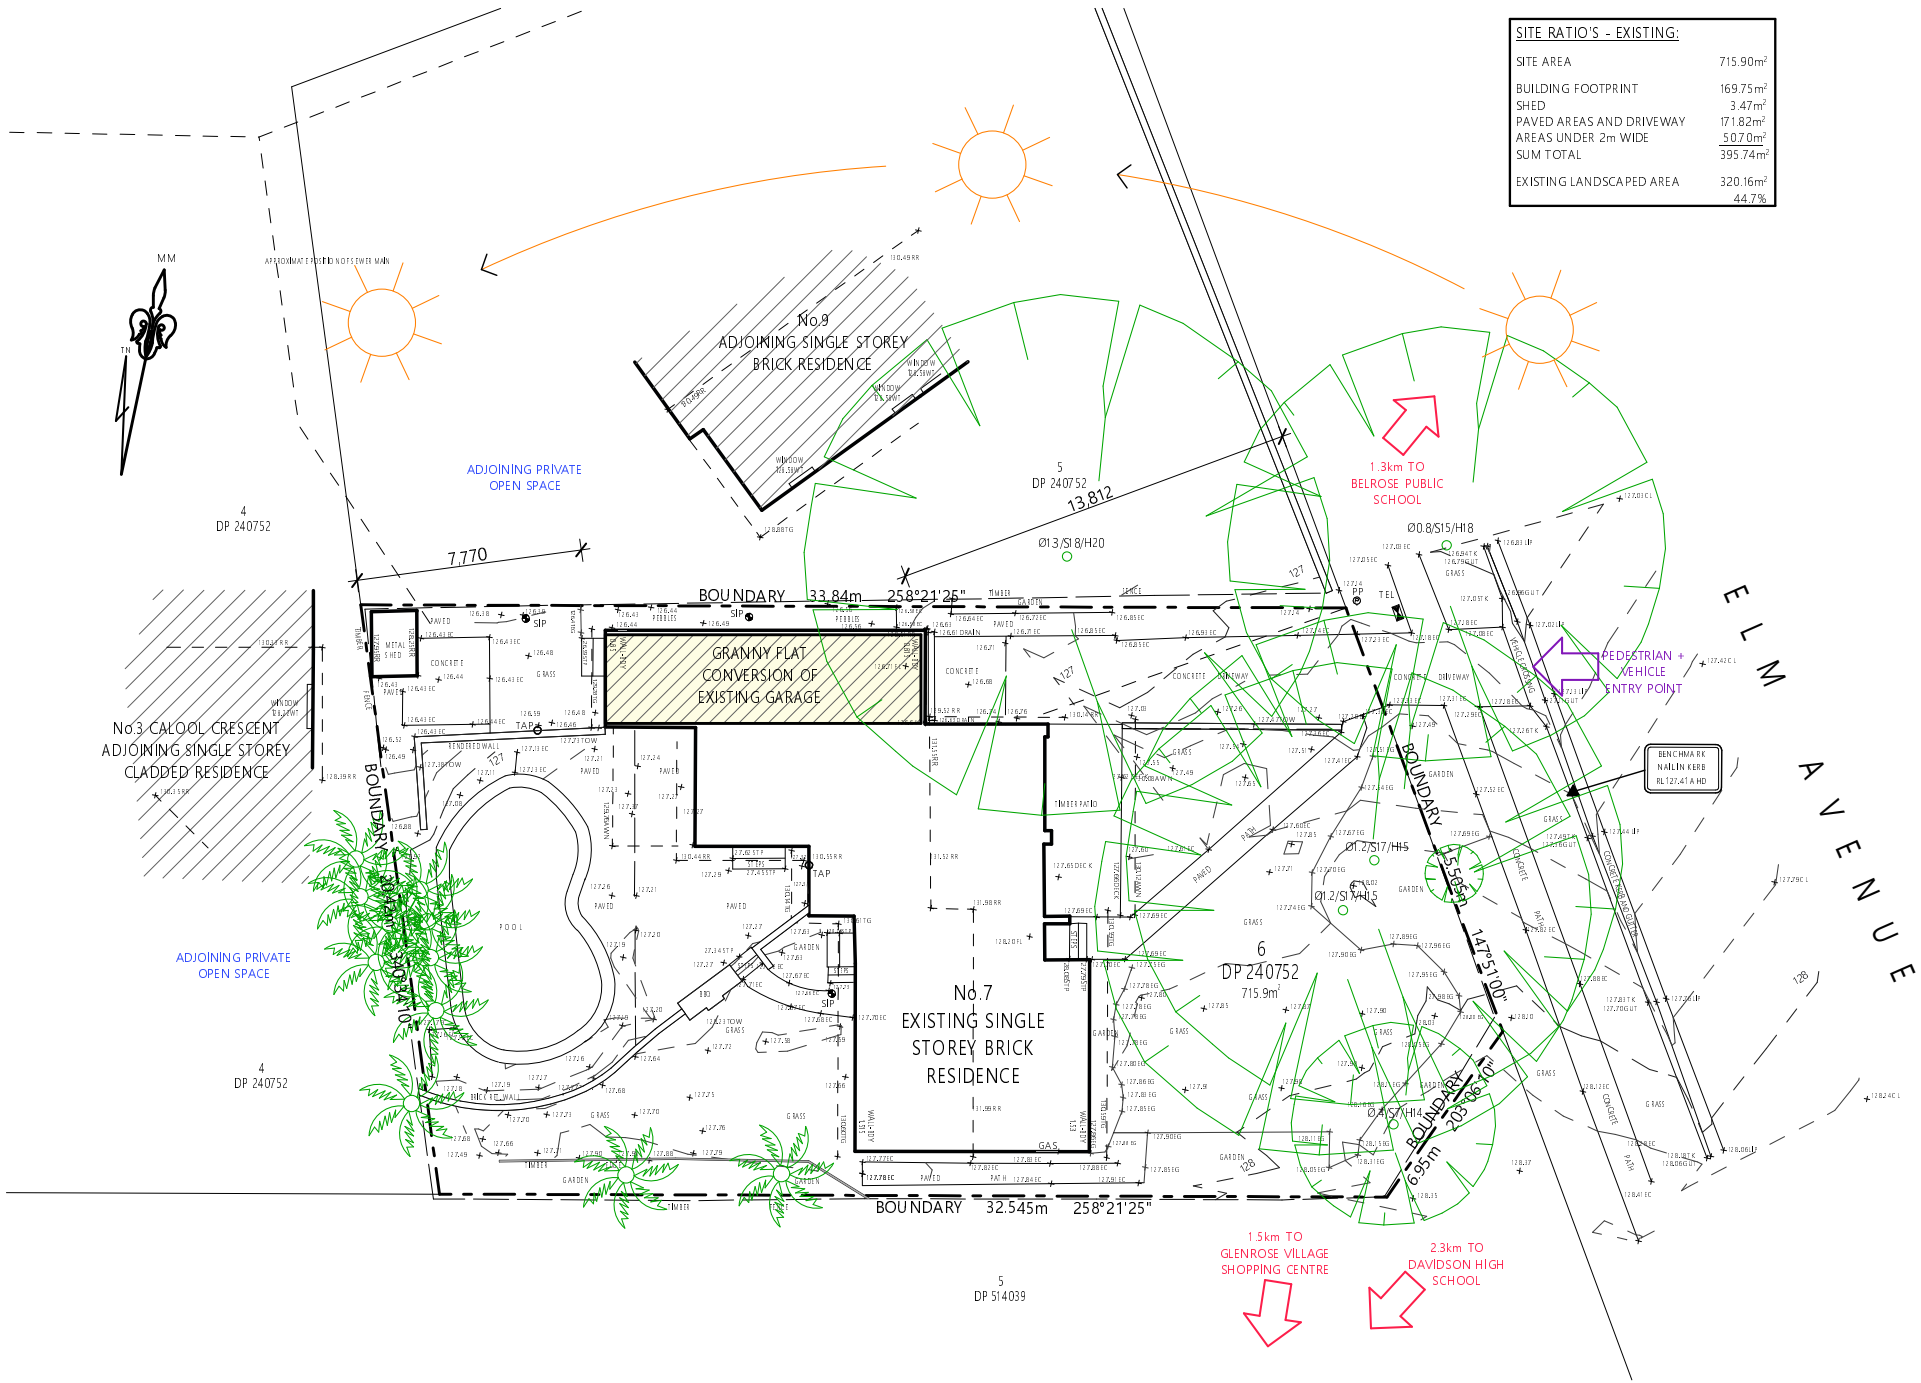


1 **SITE PLAN** **1:200**
& SITE ANALYSIS / ENVIRONMENTAL SITE MANAGEMENT

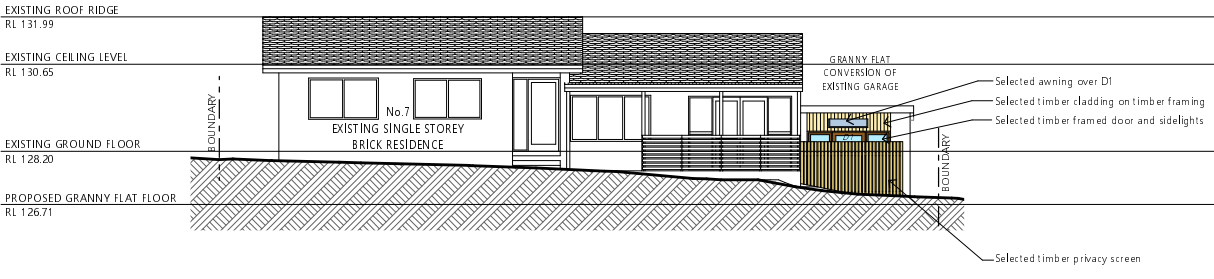


1 EAST ELEVATION 1:100

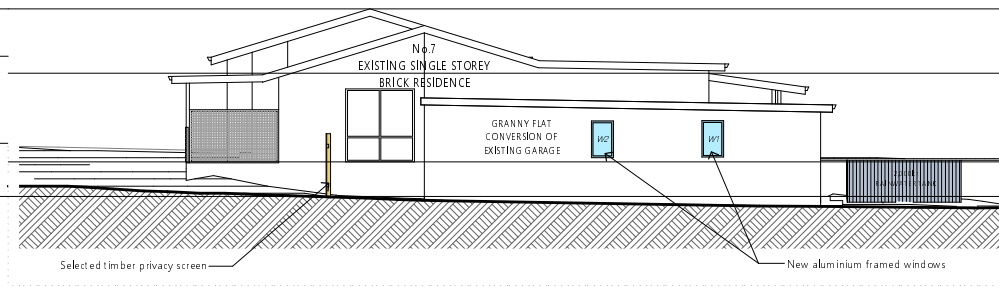

2 NORTH ELEVATION 1:100

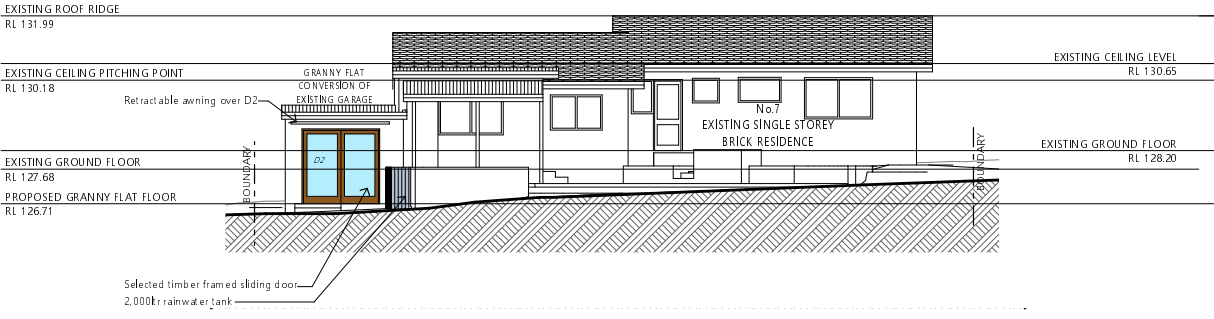

3 WEST ELEVATION 1:100

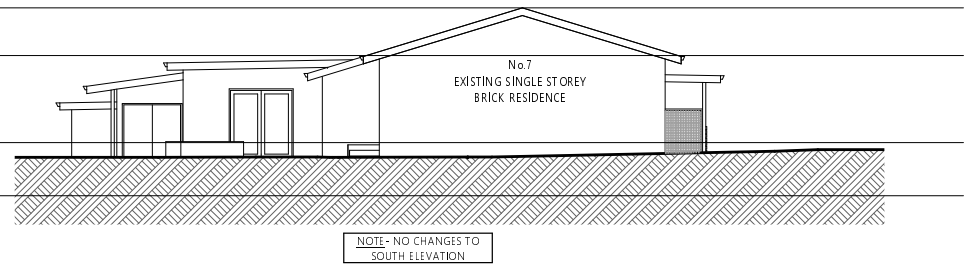

4 SOUTH ELEVATION 1:100